



RAINBOW DETENTION BASIN
FEB 2008

STAGE-DISCHARGE CURVE LOW LEVEL OUTLET

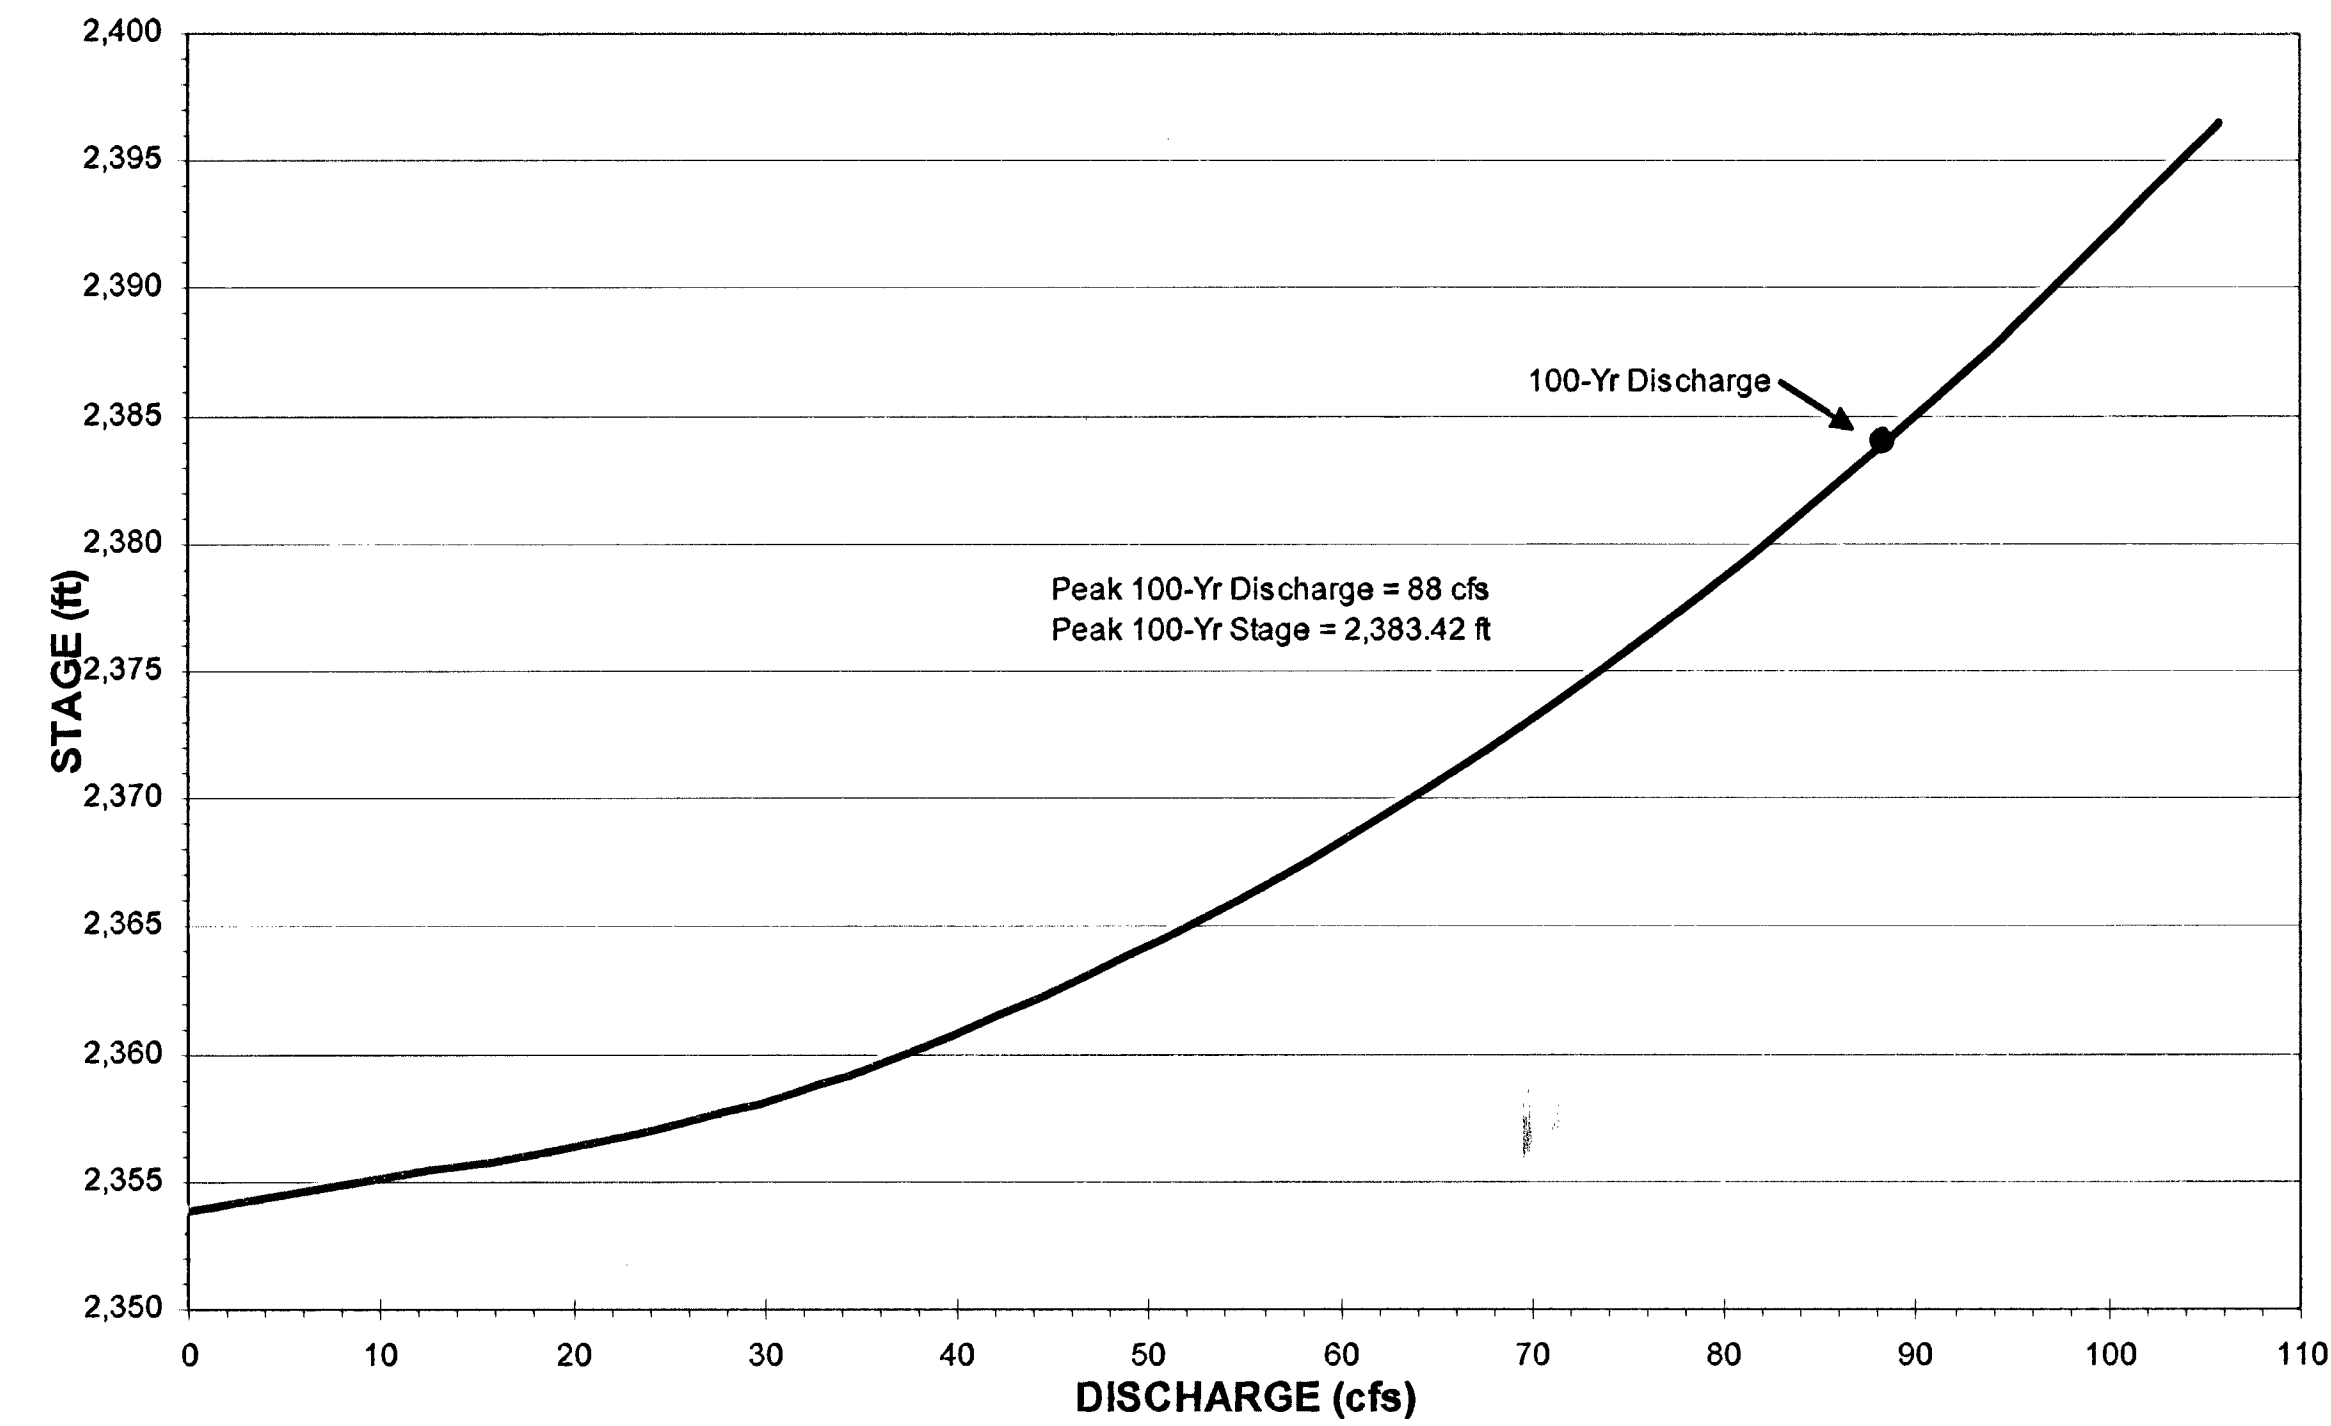


RAINBOW DETENTION BASIN
FEB 2008

STAGE-STORAGE CURVE

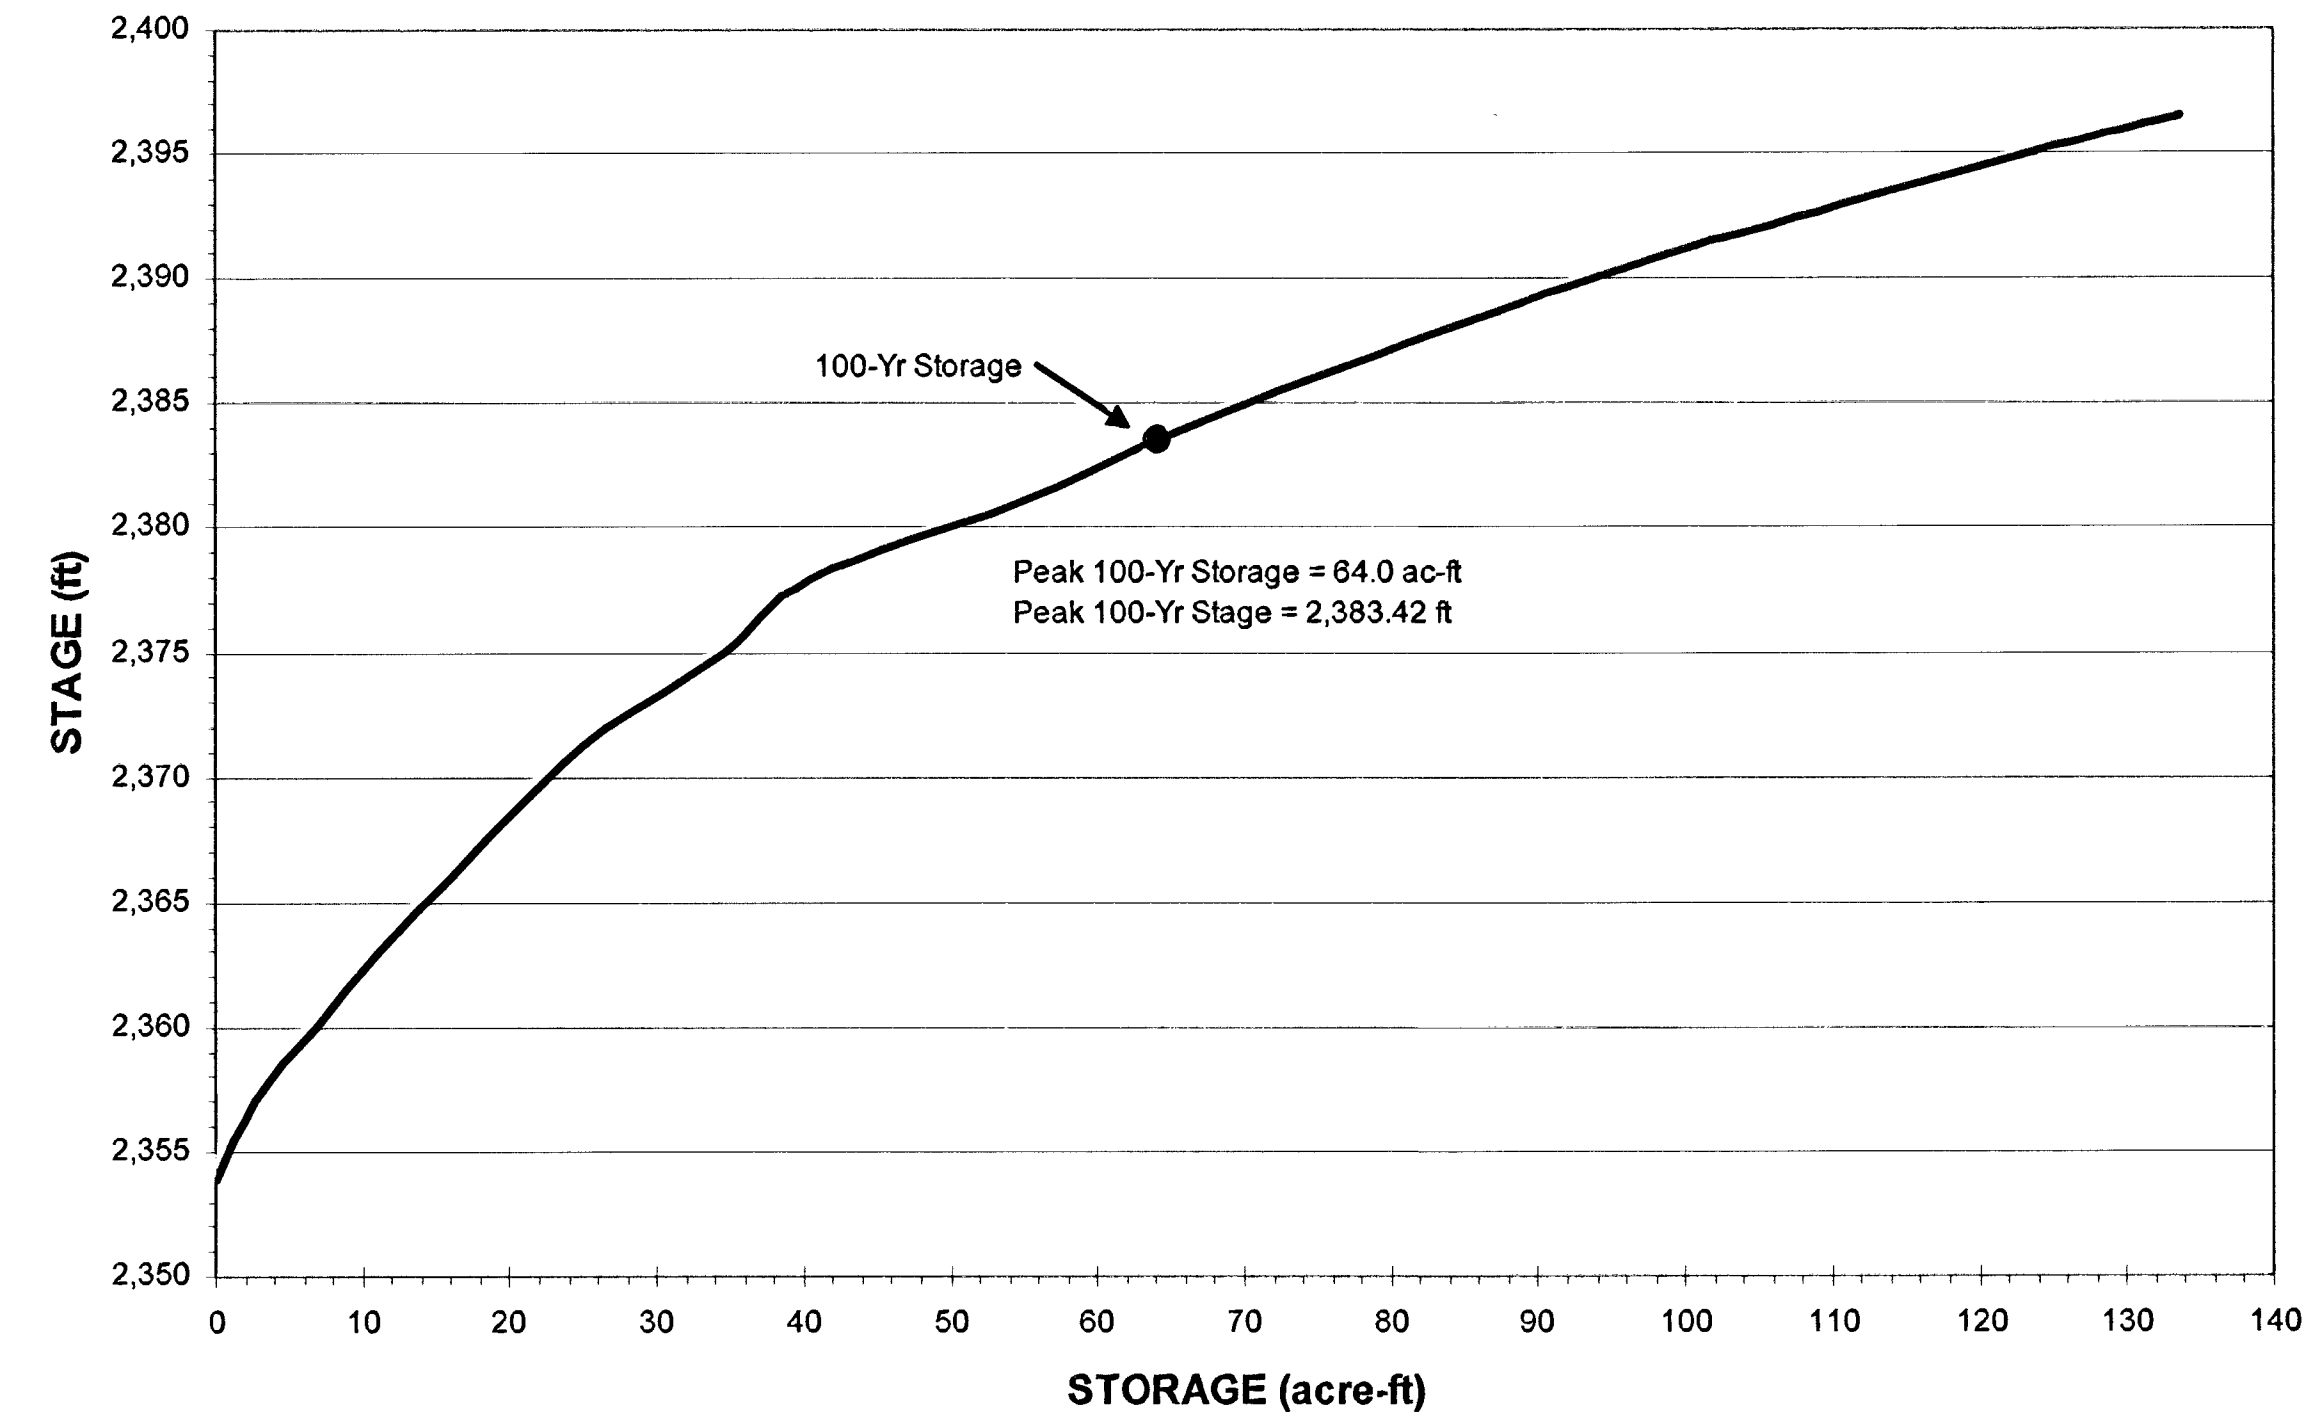


RAINBOW DETENTION BASIN
FEB 2008

STAGE-AREA CURVE

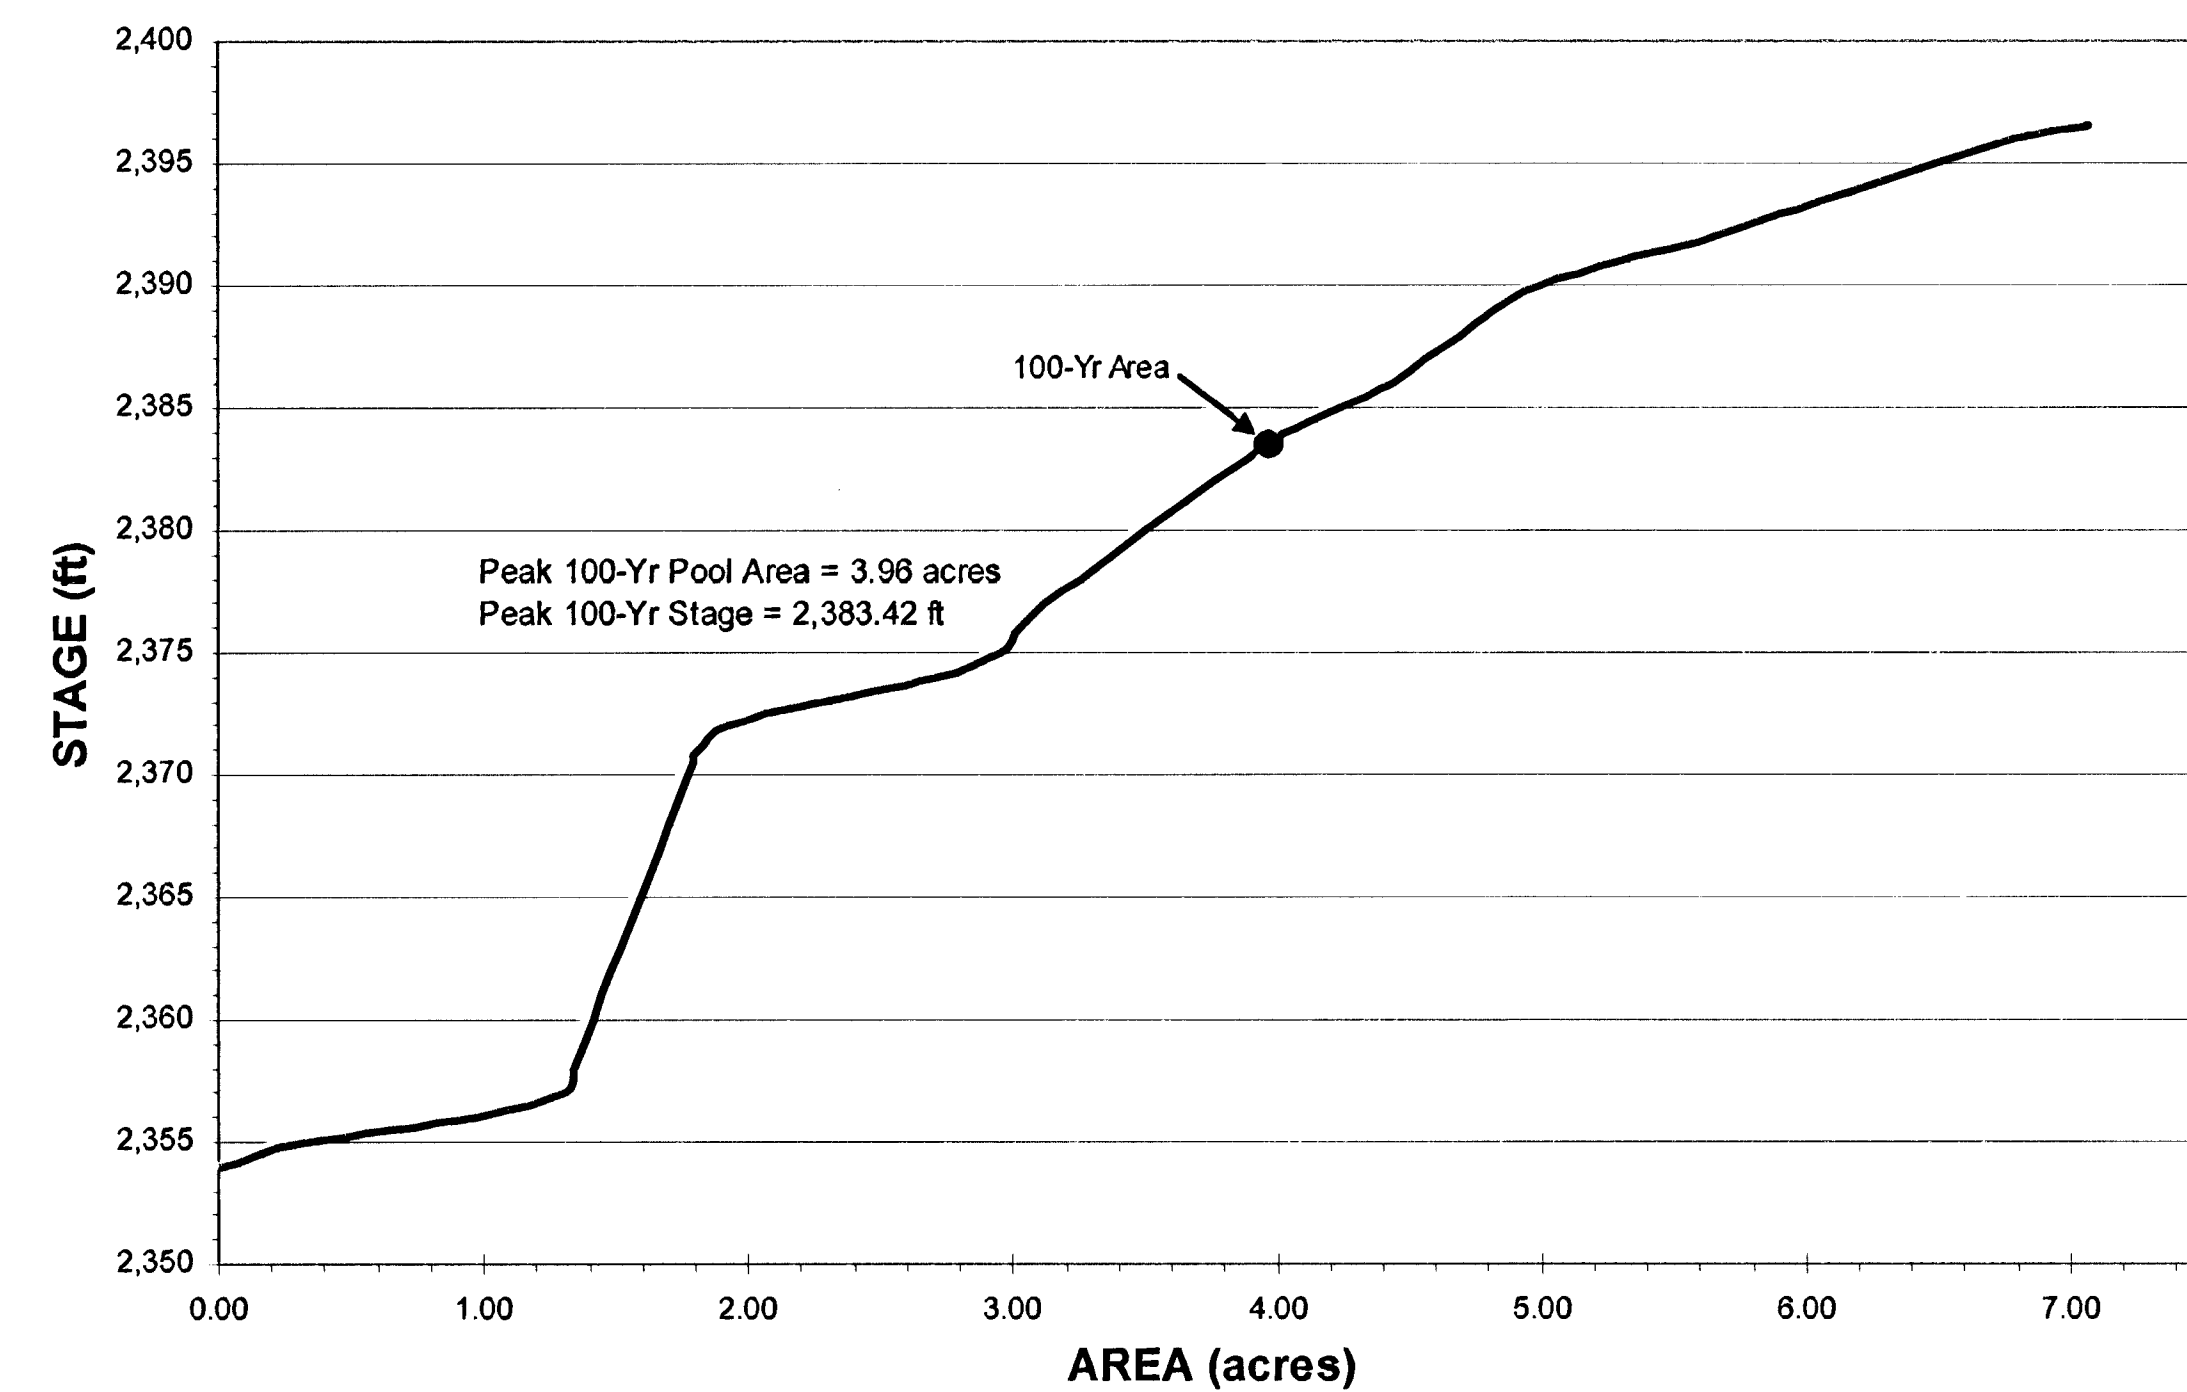

RAINBOW DETENTION BASIN
FEB 2008

INFLOW-OUTFLOW HYDROGRAPH 100-YR STORM EVENT

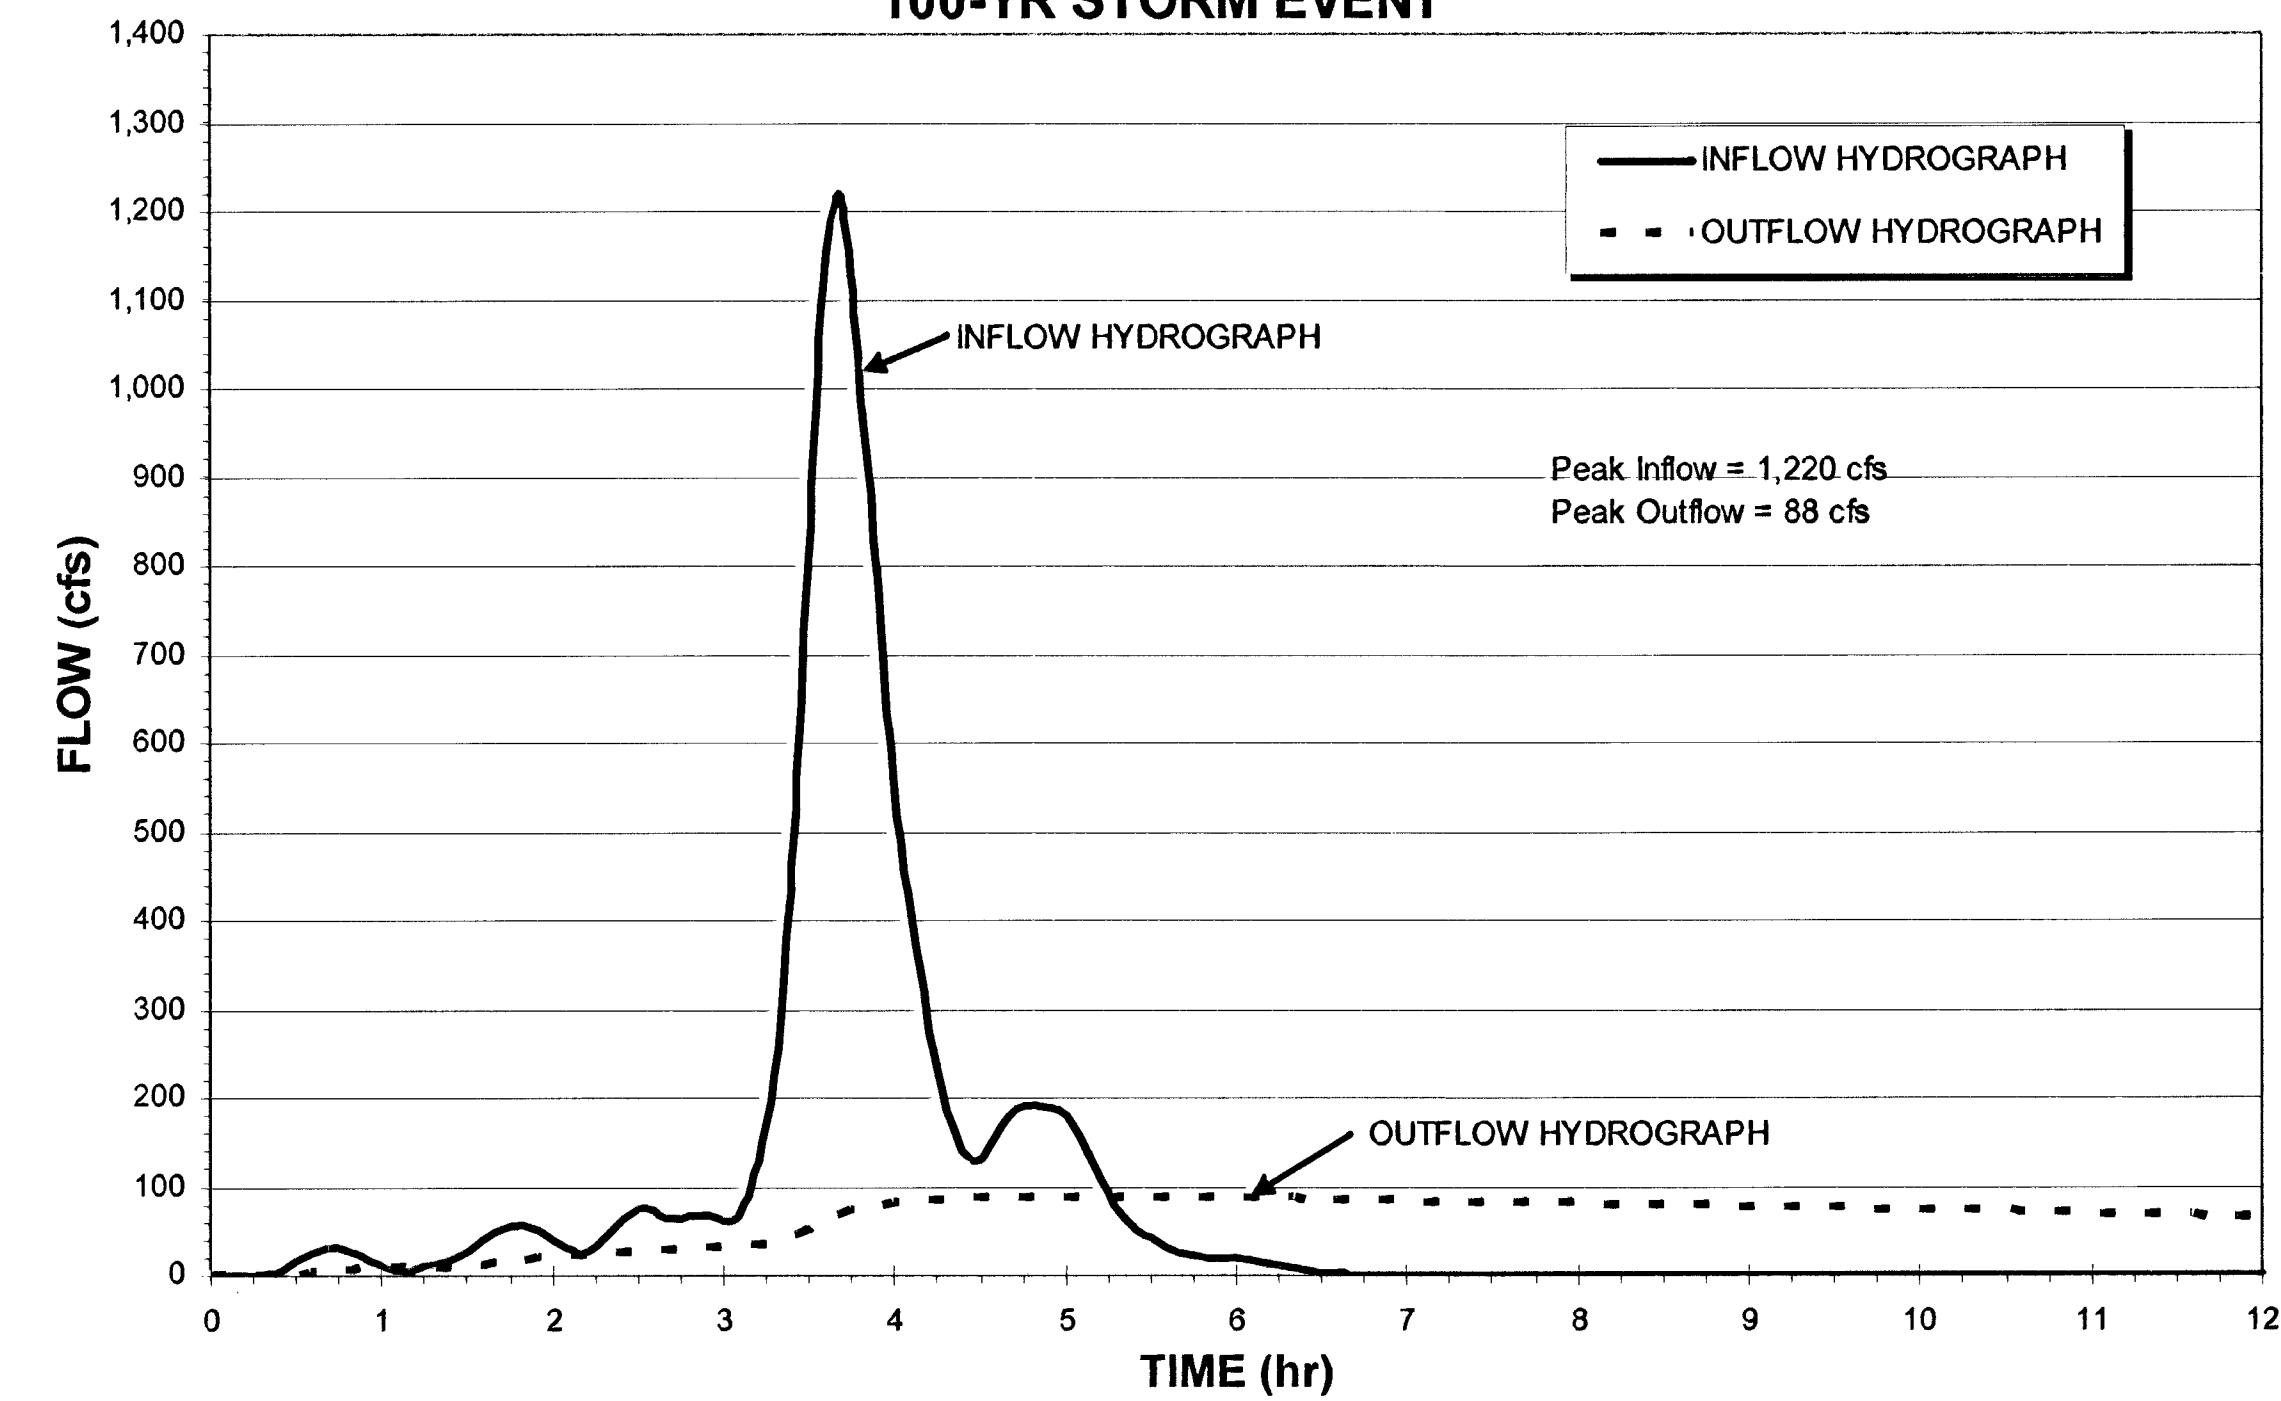

AVOID OVERHEAD POWER LINE CONTACT
IT'S COSTLY

Call before you Overhead

1-702-227-2929
NEVADA POWER ENVIRONMENT AND
SAFETY SERVICES DEPARTMENT

Call before you Dig
Avoid cutting underground
utility lines. It's costly.

Call 811

OR
1-800-227-2600
CLARK COUNTY OFFICE OPERATIONS
1-702-455-7544

DRAWN BY: WBM		DESIGNED BY: VLN		CHECKED BY: JNC		PROJECT NO: 5812	
NOV 10, 2008		NOV 10, 2008		NOV 10, 2008		SCALE: HORIZ: NONE VERT: NONE	
PROFESSIONAL ENGINEER - STATE OF NEVADA JEFFREY M. GRIEST EXP. 08-30-08 CIVIL No. 1758							
SHEET G17 50 OF 120 SHEETS DRAWING NO. 3271261							
DEPARTMENT OF PUBLIC WORKS 400 E. STEWART AVE. LAS VEGAS, NV 89101 702-228-6272 2727 SOUTH RAINBOW BOULEVARD LAS VEGAS, NEVADA 89146-3148 PH: (702) 875-7550 FAX: (702) 896-2590 WEB SITE: WWW.PW.NV.COM							
RAINBOW DETENTION BASIN CAPACITY CURVES & HYDROLOGIC INFORMATION II MEADOWS ALTA PARALLEL PROJECT PHASE II							

113239

H#11646