




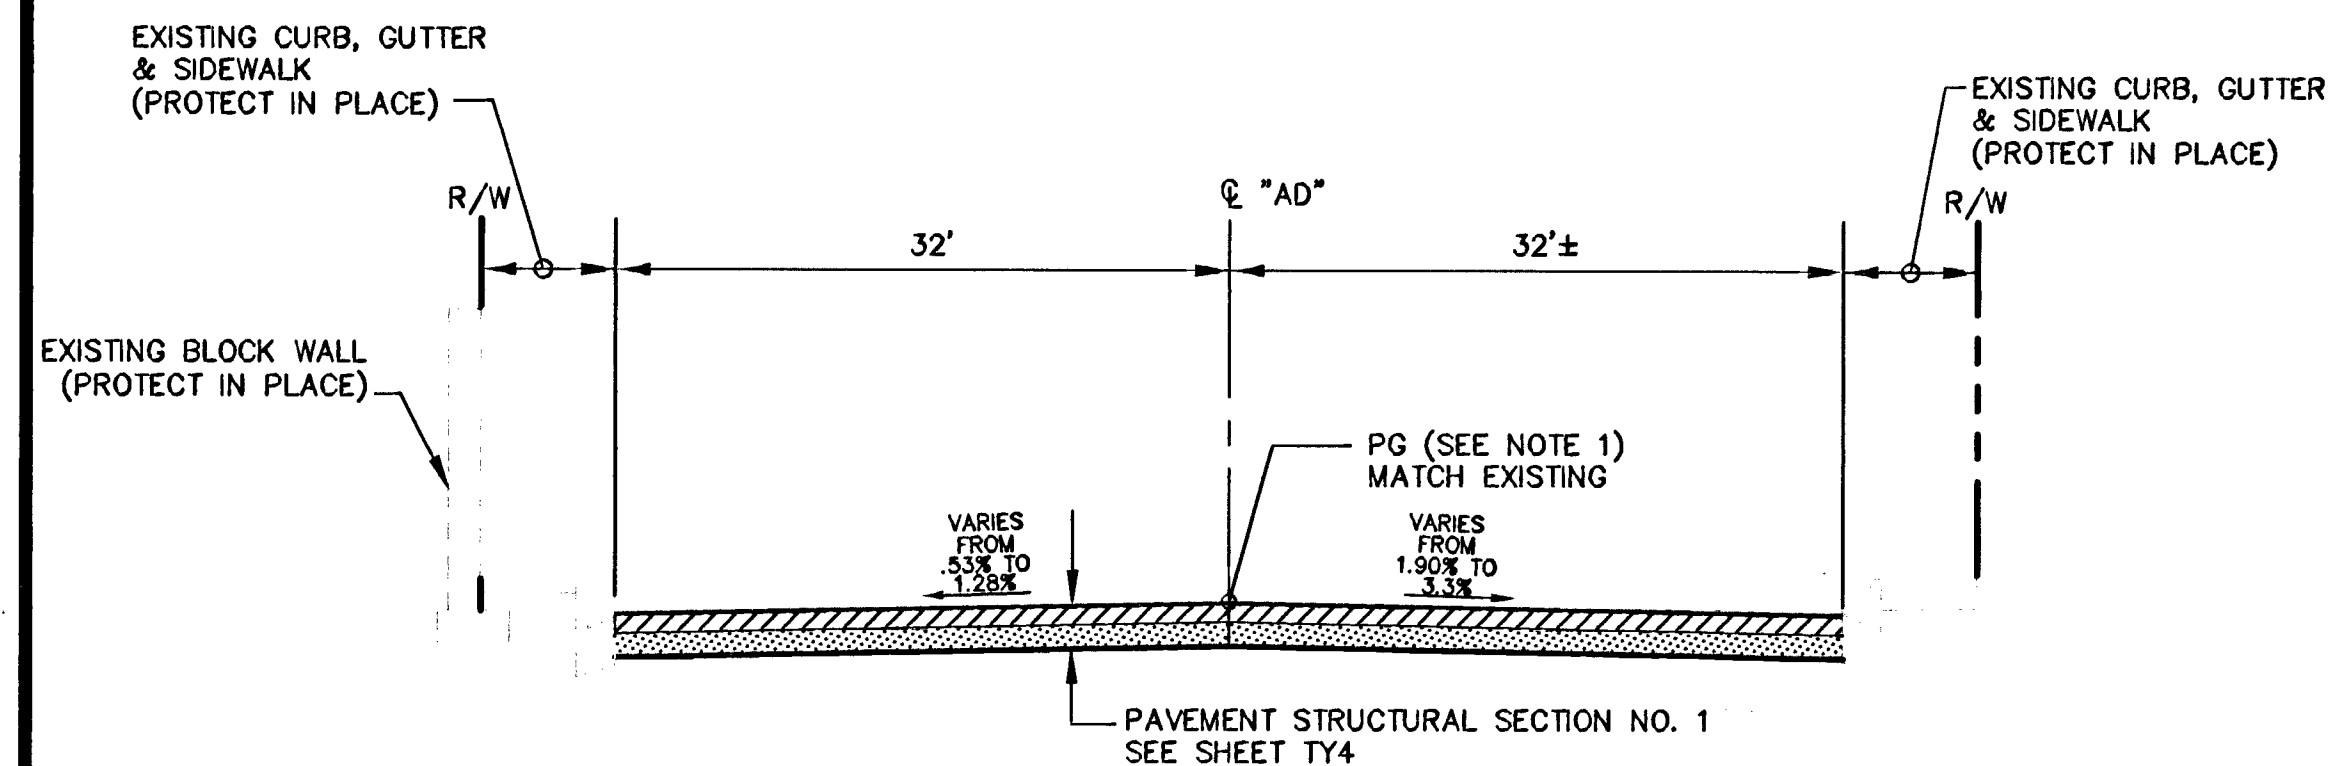


ALTA DRIVE
 "AD" 18+69.00 TO "AD" 19+15.00
 "AD" 19+18.48 TO "AD" 20+23.64

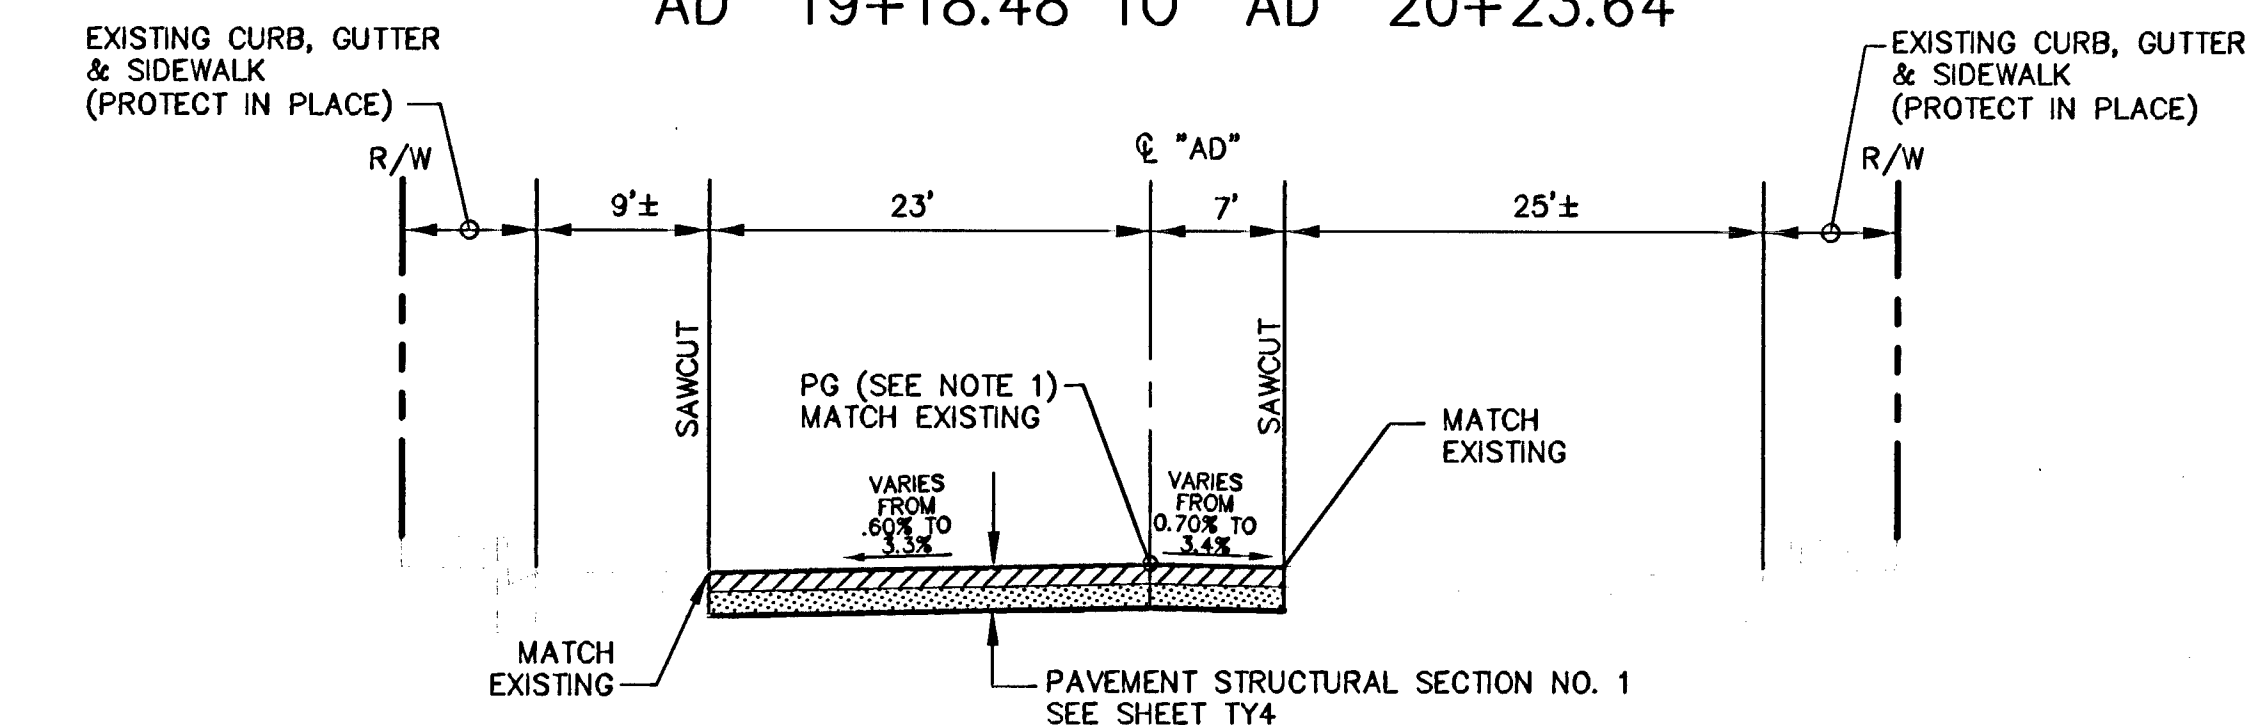


ALTA DRIVE
 "AD" 20+23.64 TO "AD" 44+00.00

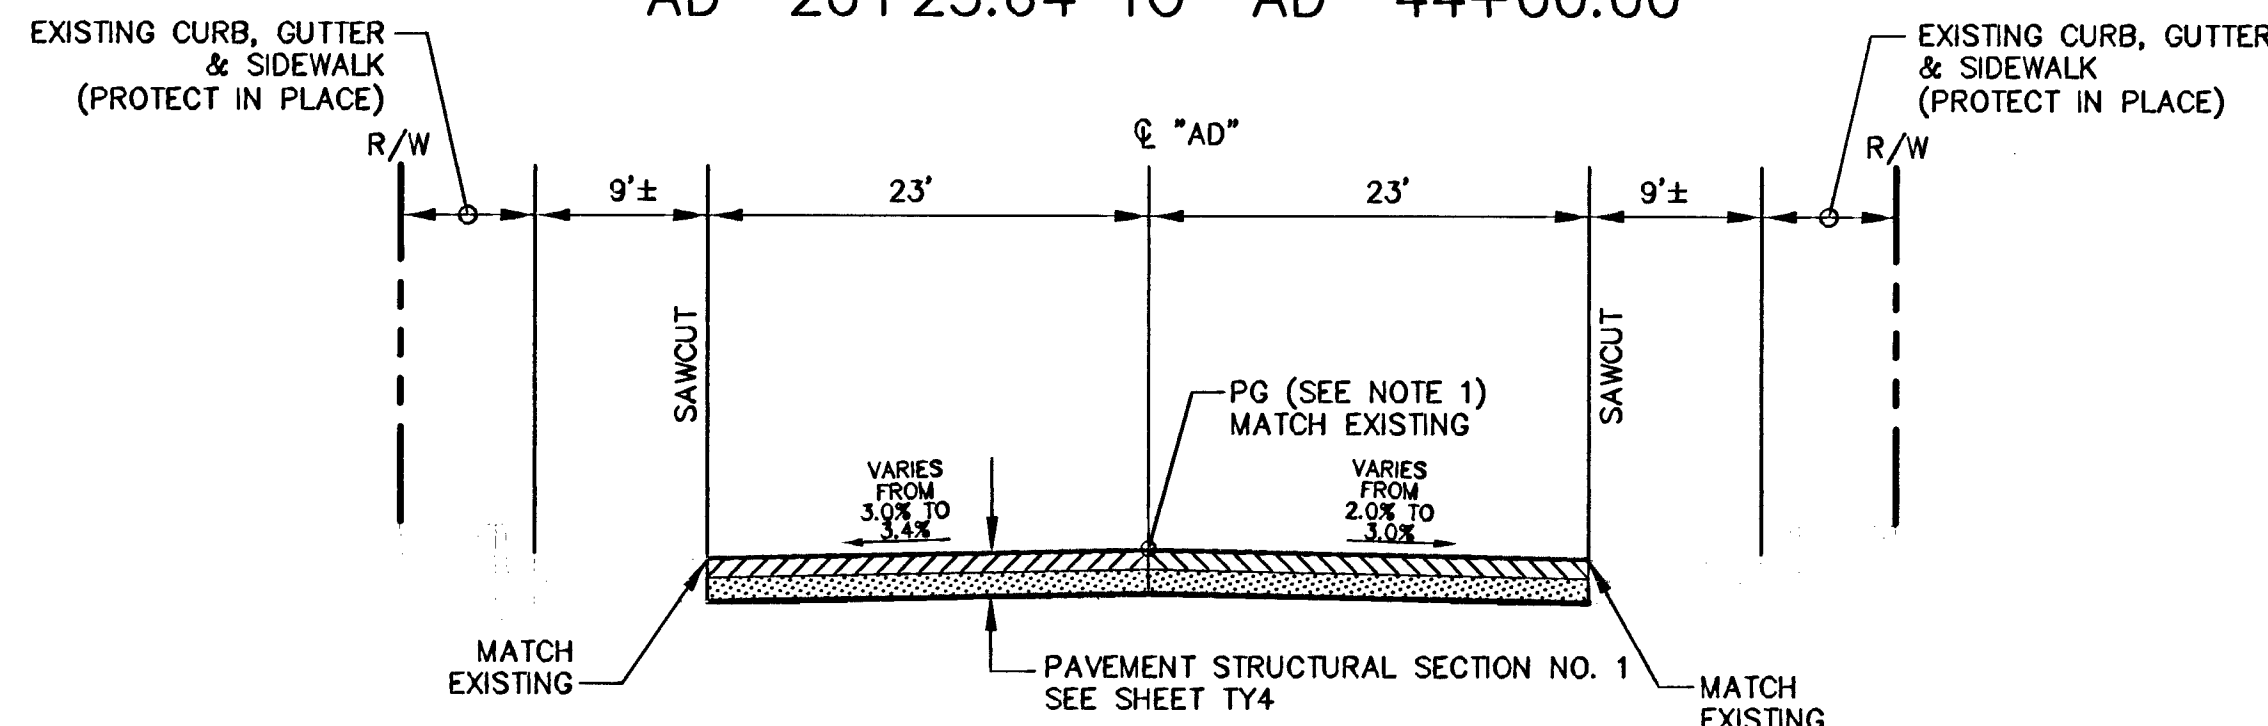


ALTA DRIVE
 "AD" 44+00.00 TO "AD" 44+50.00

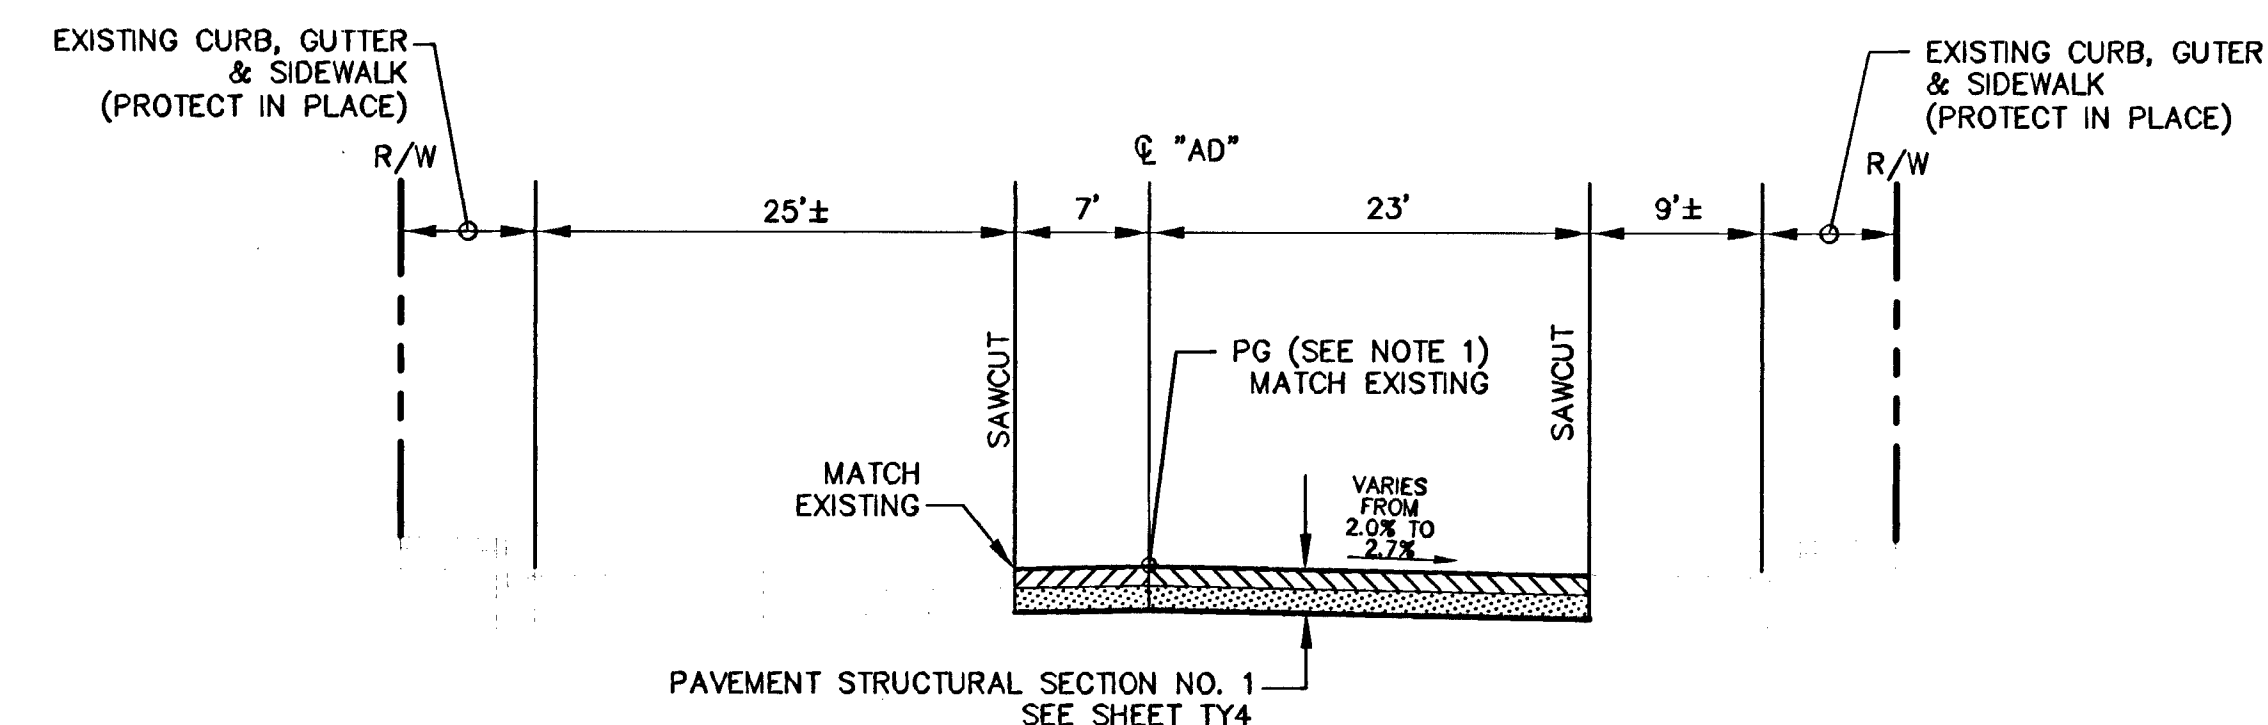


ALTA DRIVE
 "AD" 44+50.00 TO "AD" 45+10.00

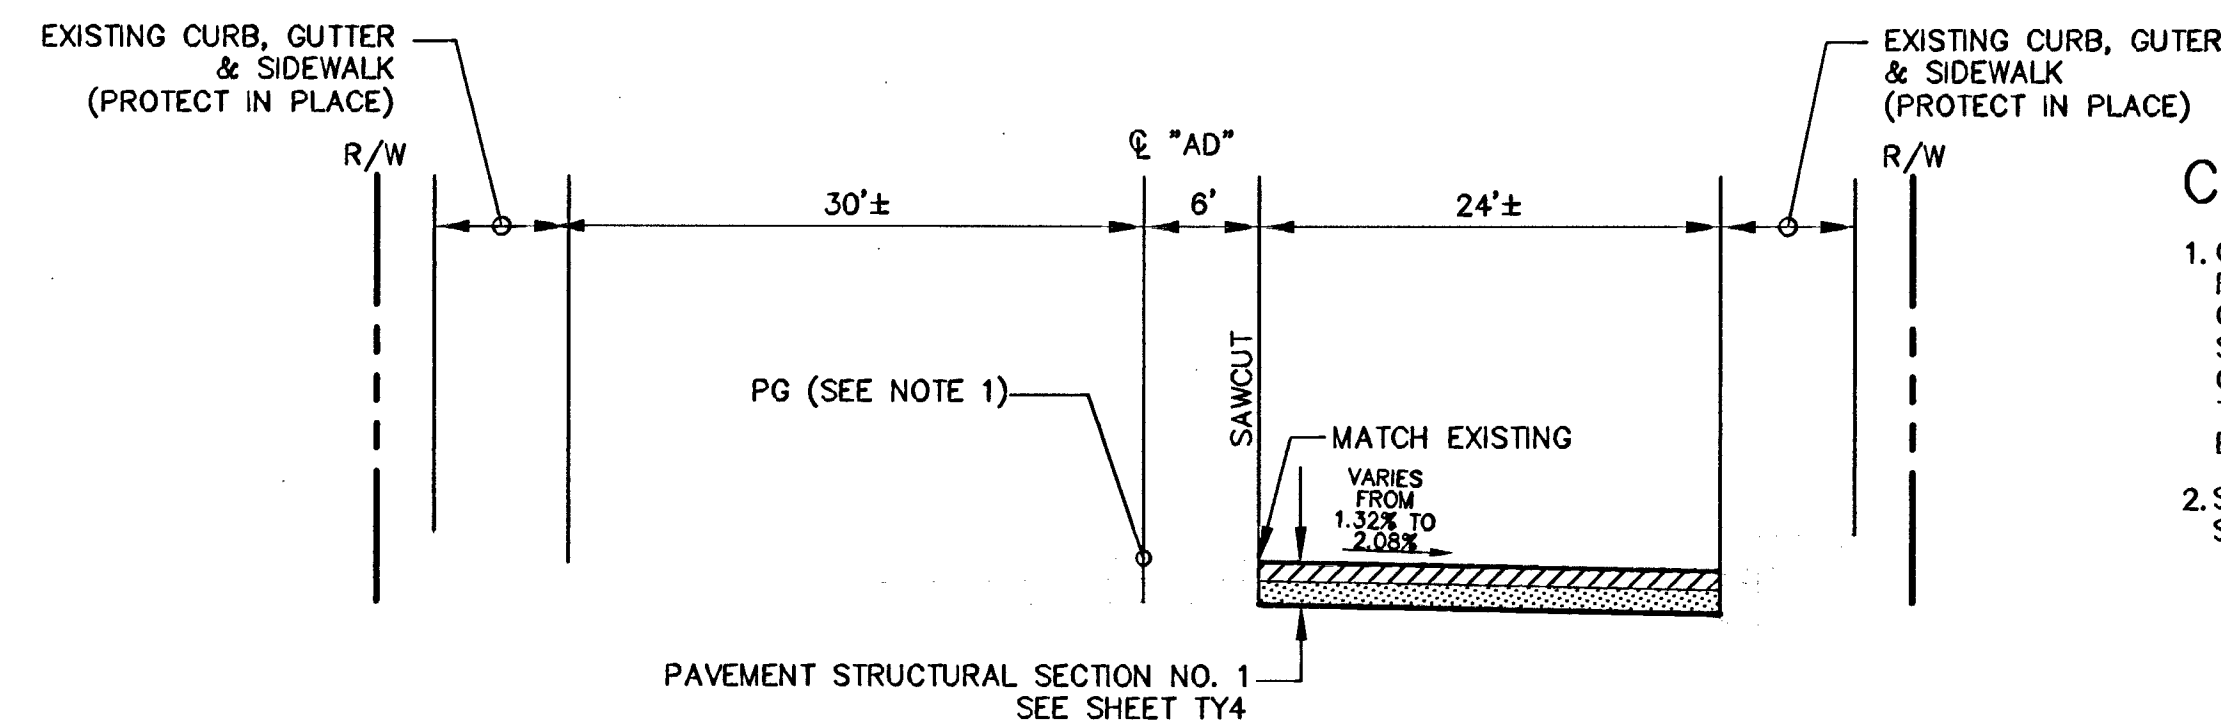


ALTA DRIVE
 "AD" 107+00.00 TO "AD" 120+25.00

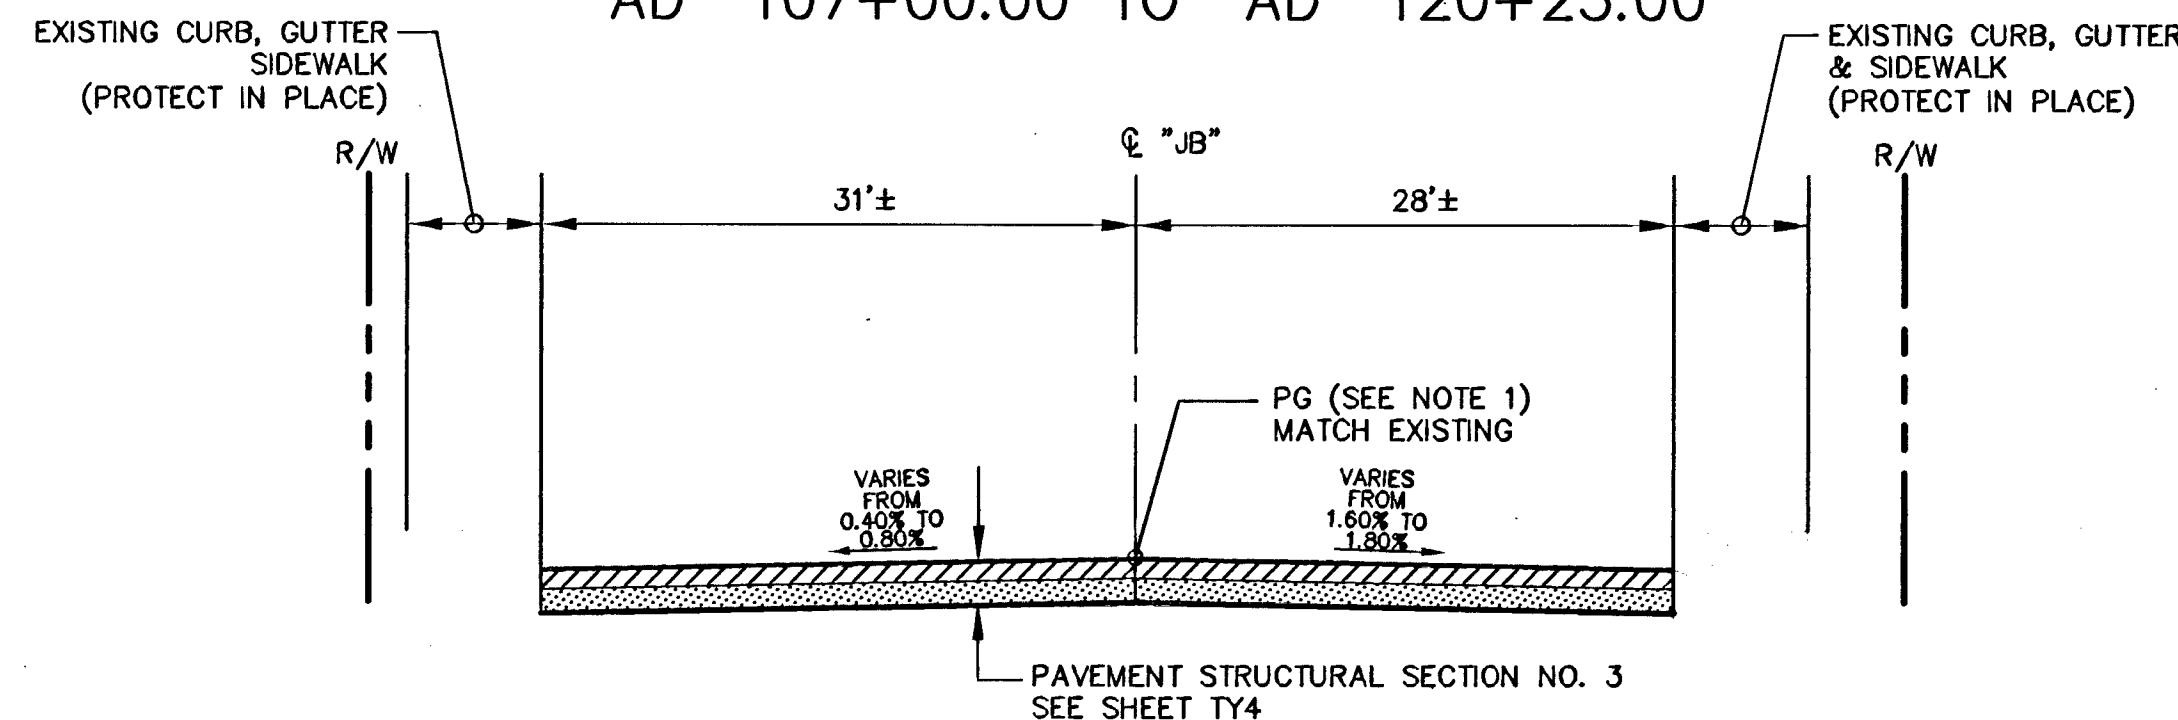

JONES BOULEVARD
 "JB" 10+00.00 TO "JB" 10+95.00

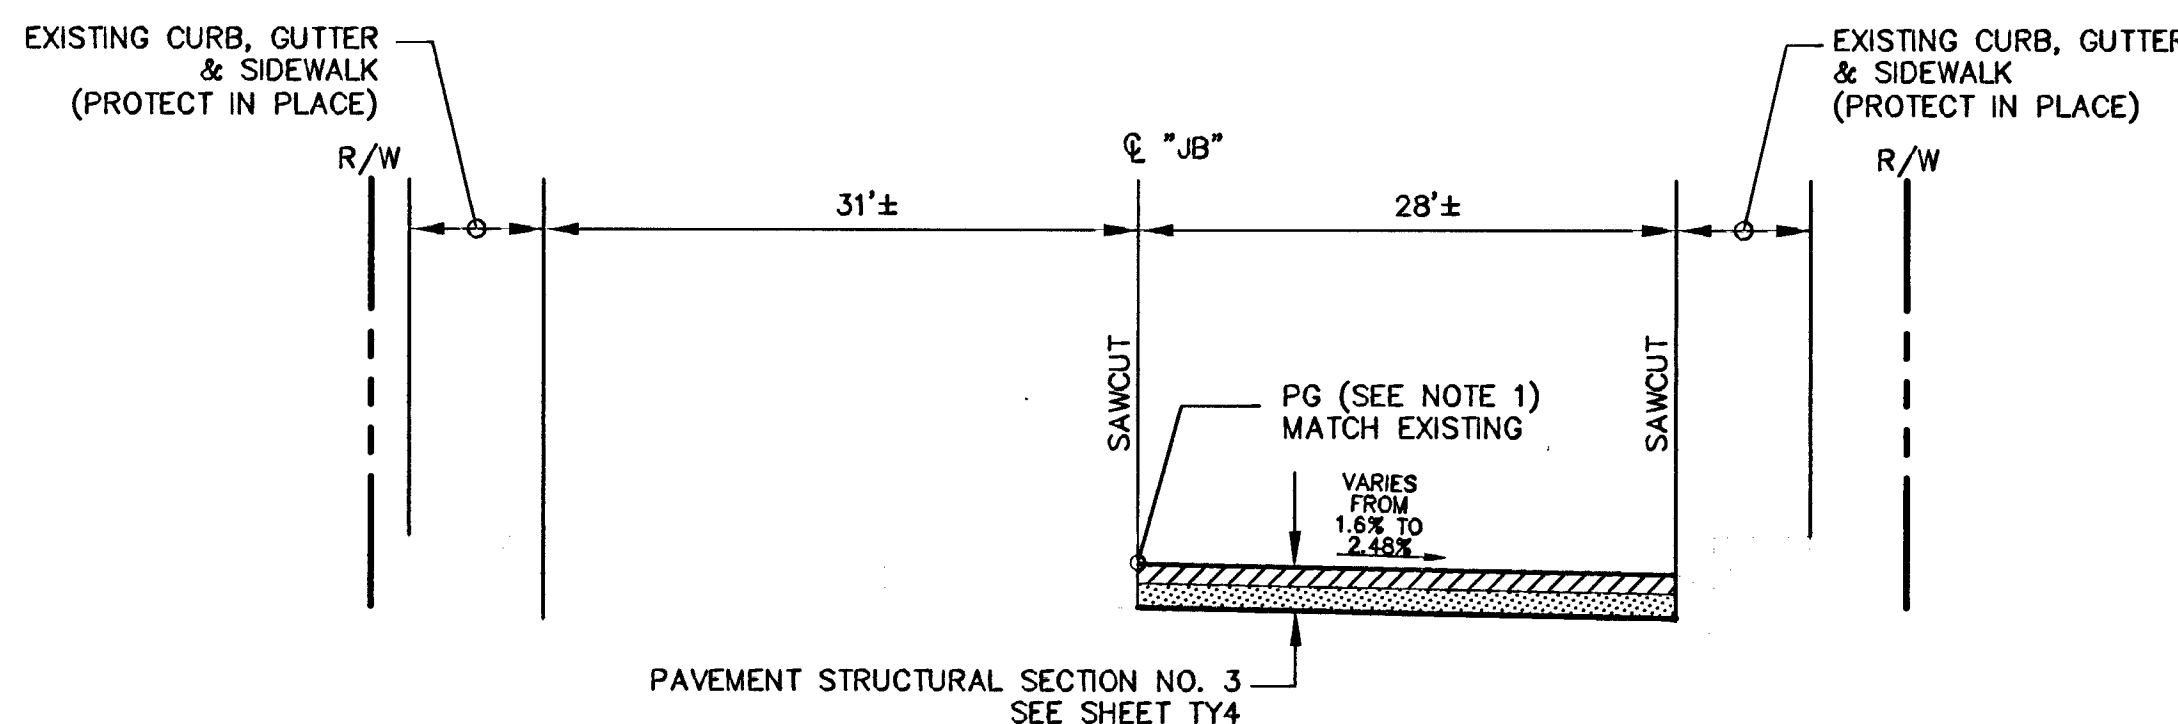

JONES BOULEVARD
 "JB" 10+95.00 TO "JB" 21+68.82

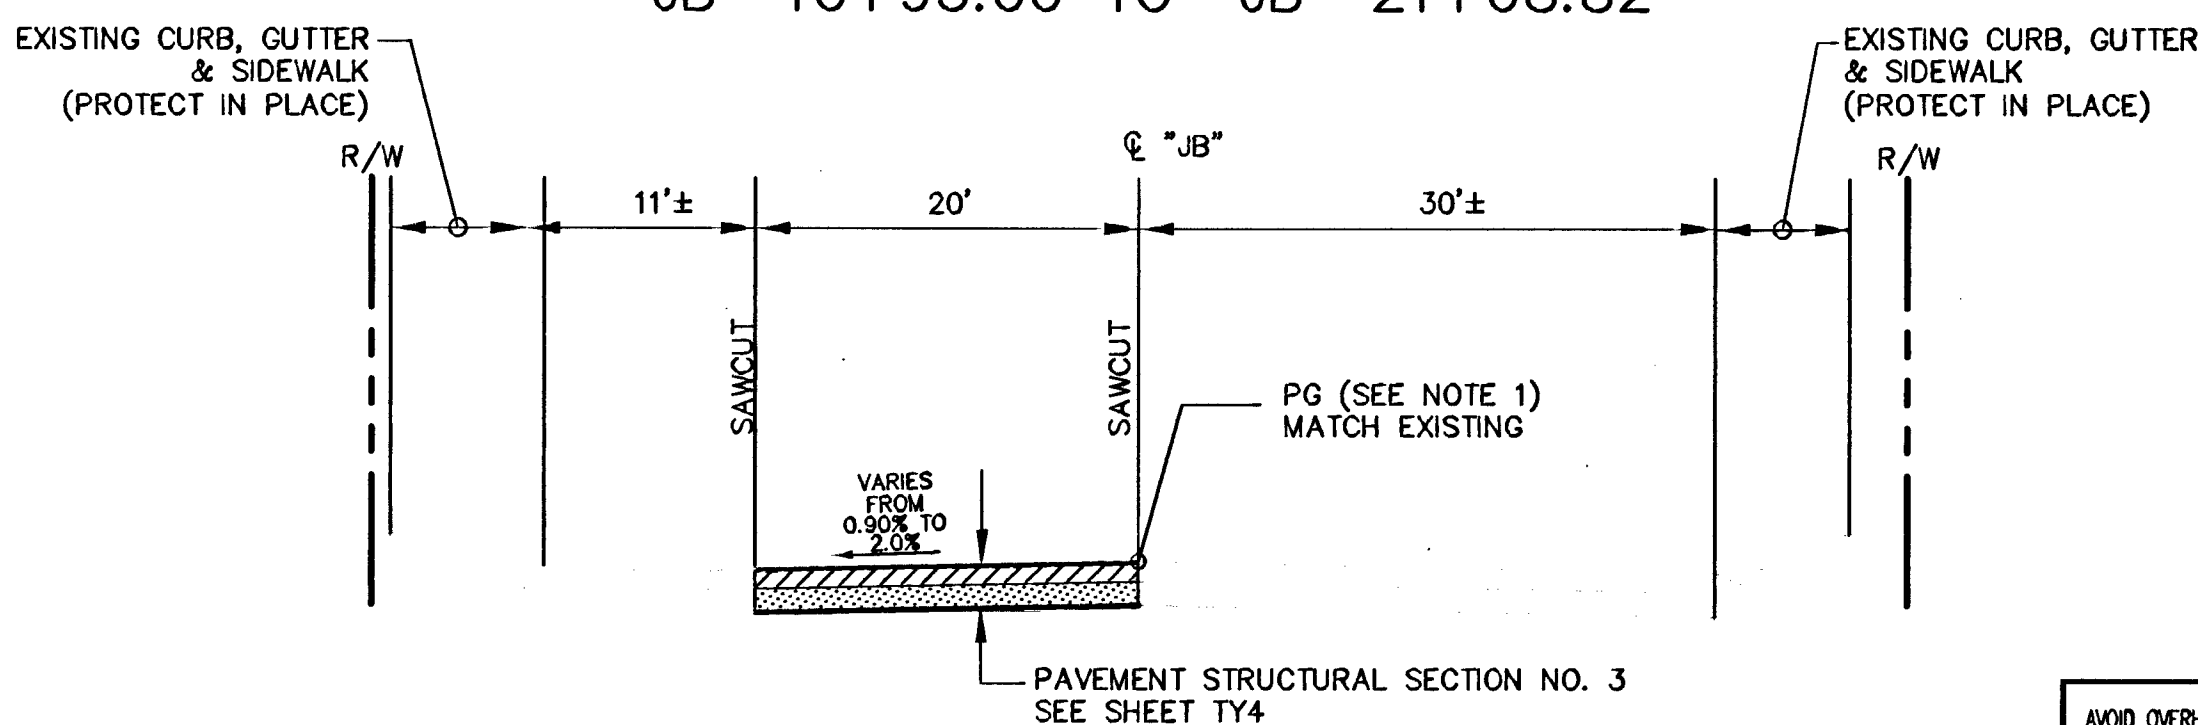

JONES BOULEVARD
 "JB" 21+68.50 TO "JB" 28+91.81*

* NOTE: PAVEMENT REPLACEMENT LIMITS VARY BETWEEN STATIONS "JB" 25+85 TO "JB" 26+10 DUE TO SEWER RELOCATION. SEE SHEET R5 FOR DETAILS.

CONSTRUCTION NOTES

1. CONTRACTOR SHALL SURVEY EXISTING ROADWAY CENTERLINE AND BACK OF CURB PRIOR TO CONSTRUCTION AND SHALL RESTORE NEW PAVEMENT AND CURB AND GUTTER RECONSTRUCTION TO PRE-CONSTRUCTION GRADES AND ELEVATIONS.
2. SEE SHEET TY4 FOR PAVEMENT STRUCTURAL SECTIONS.

DEPARTMENT OF PUBLIC WORKS



TYPICAL ROADWAY SECTIONS


MEADOWS ALTA PARALLEL PROJECT
 PHASE II

DRAWN BY: NOV 10, 2008
 JAM

DESIGNED BY: NOV 10, 2008
 VTN

CHECKED BY: NOV 10, 2008
 JAM

PROJECT NO: SCALE: HORIZ: NONE
 6812 VERT: NONE

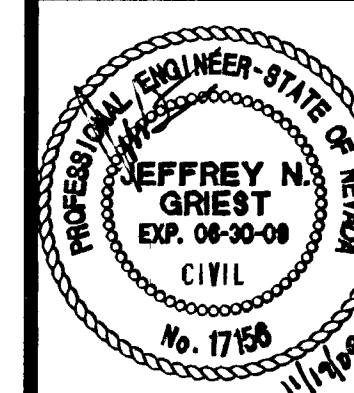

SHEET
 TY2
 33 OF 120 SHEETS
 DRAWING NO.
 327V281

AVOID OVERHEAD POWER LINE CONTACT
 IT'S COSTLY

Call before you Dig
 Avoid cutting underground utility lines. It's costly.

Call 811

1-702-227-2929
 NEVADA POWER ENVIRONMENT AND SAFETY SERVICES DEPARTMENT

1-800-227-2800
 OR
 CLARK COUNTY TRAFFIC OPERATIONS
 1-702-455-7544

H#11545