


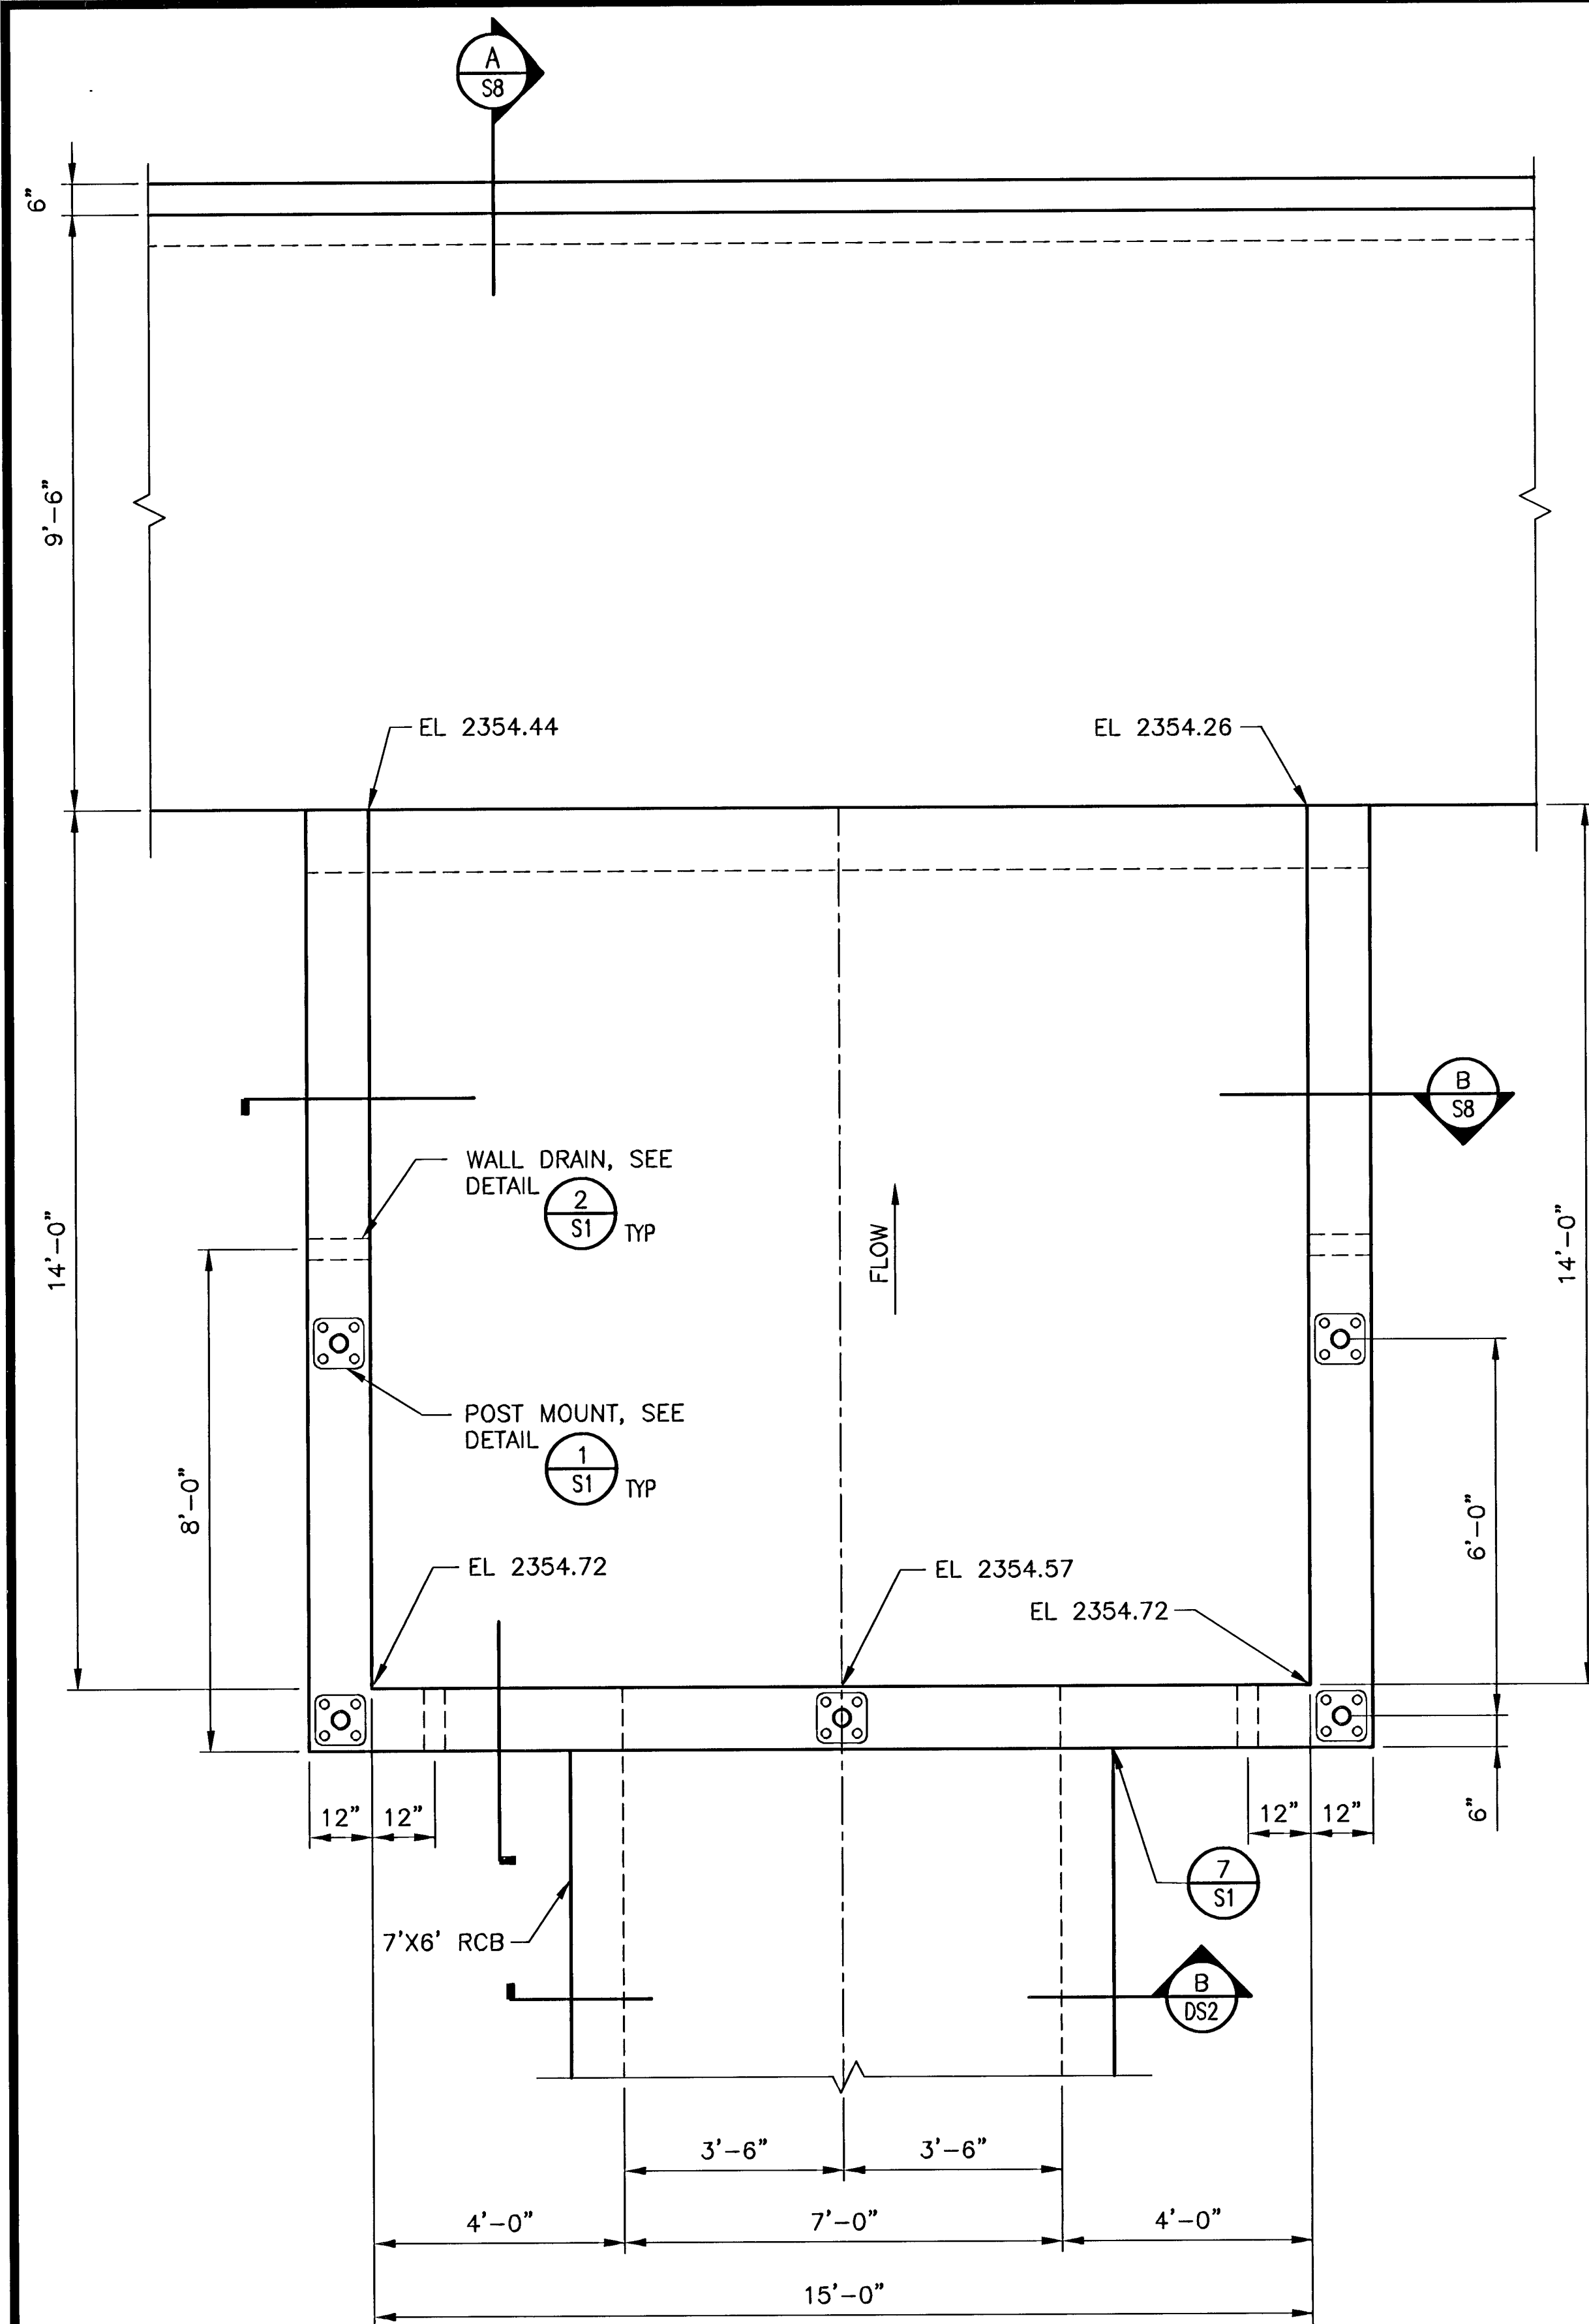


NOTES:
1. ELEVATIONS ARE AT TOP OF SLAB UNO.

PLAN VIEW

SCALE: 1/2" = 1'-0"


1
S8

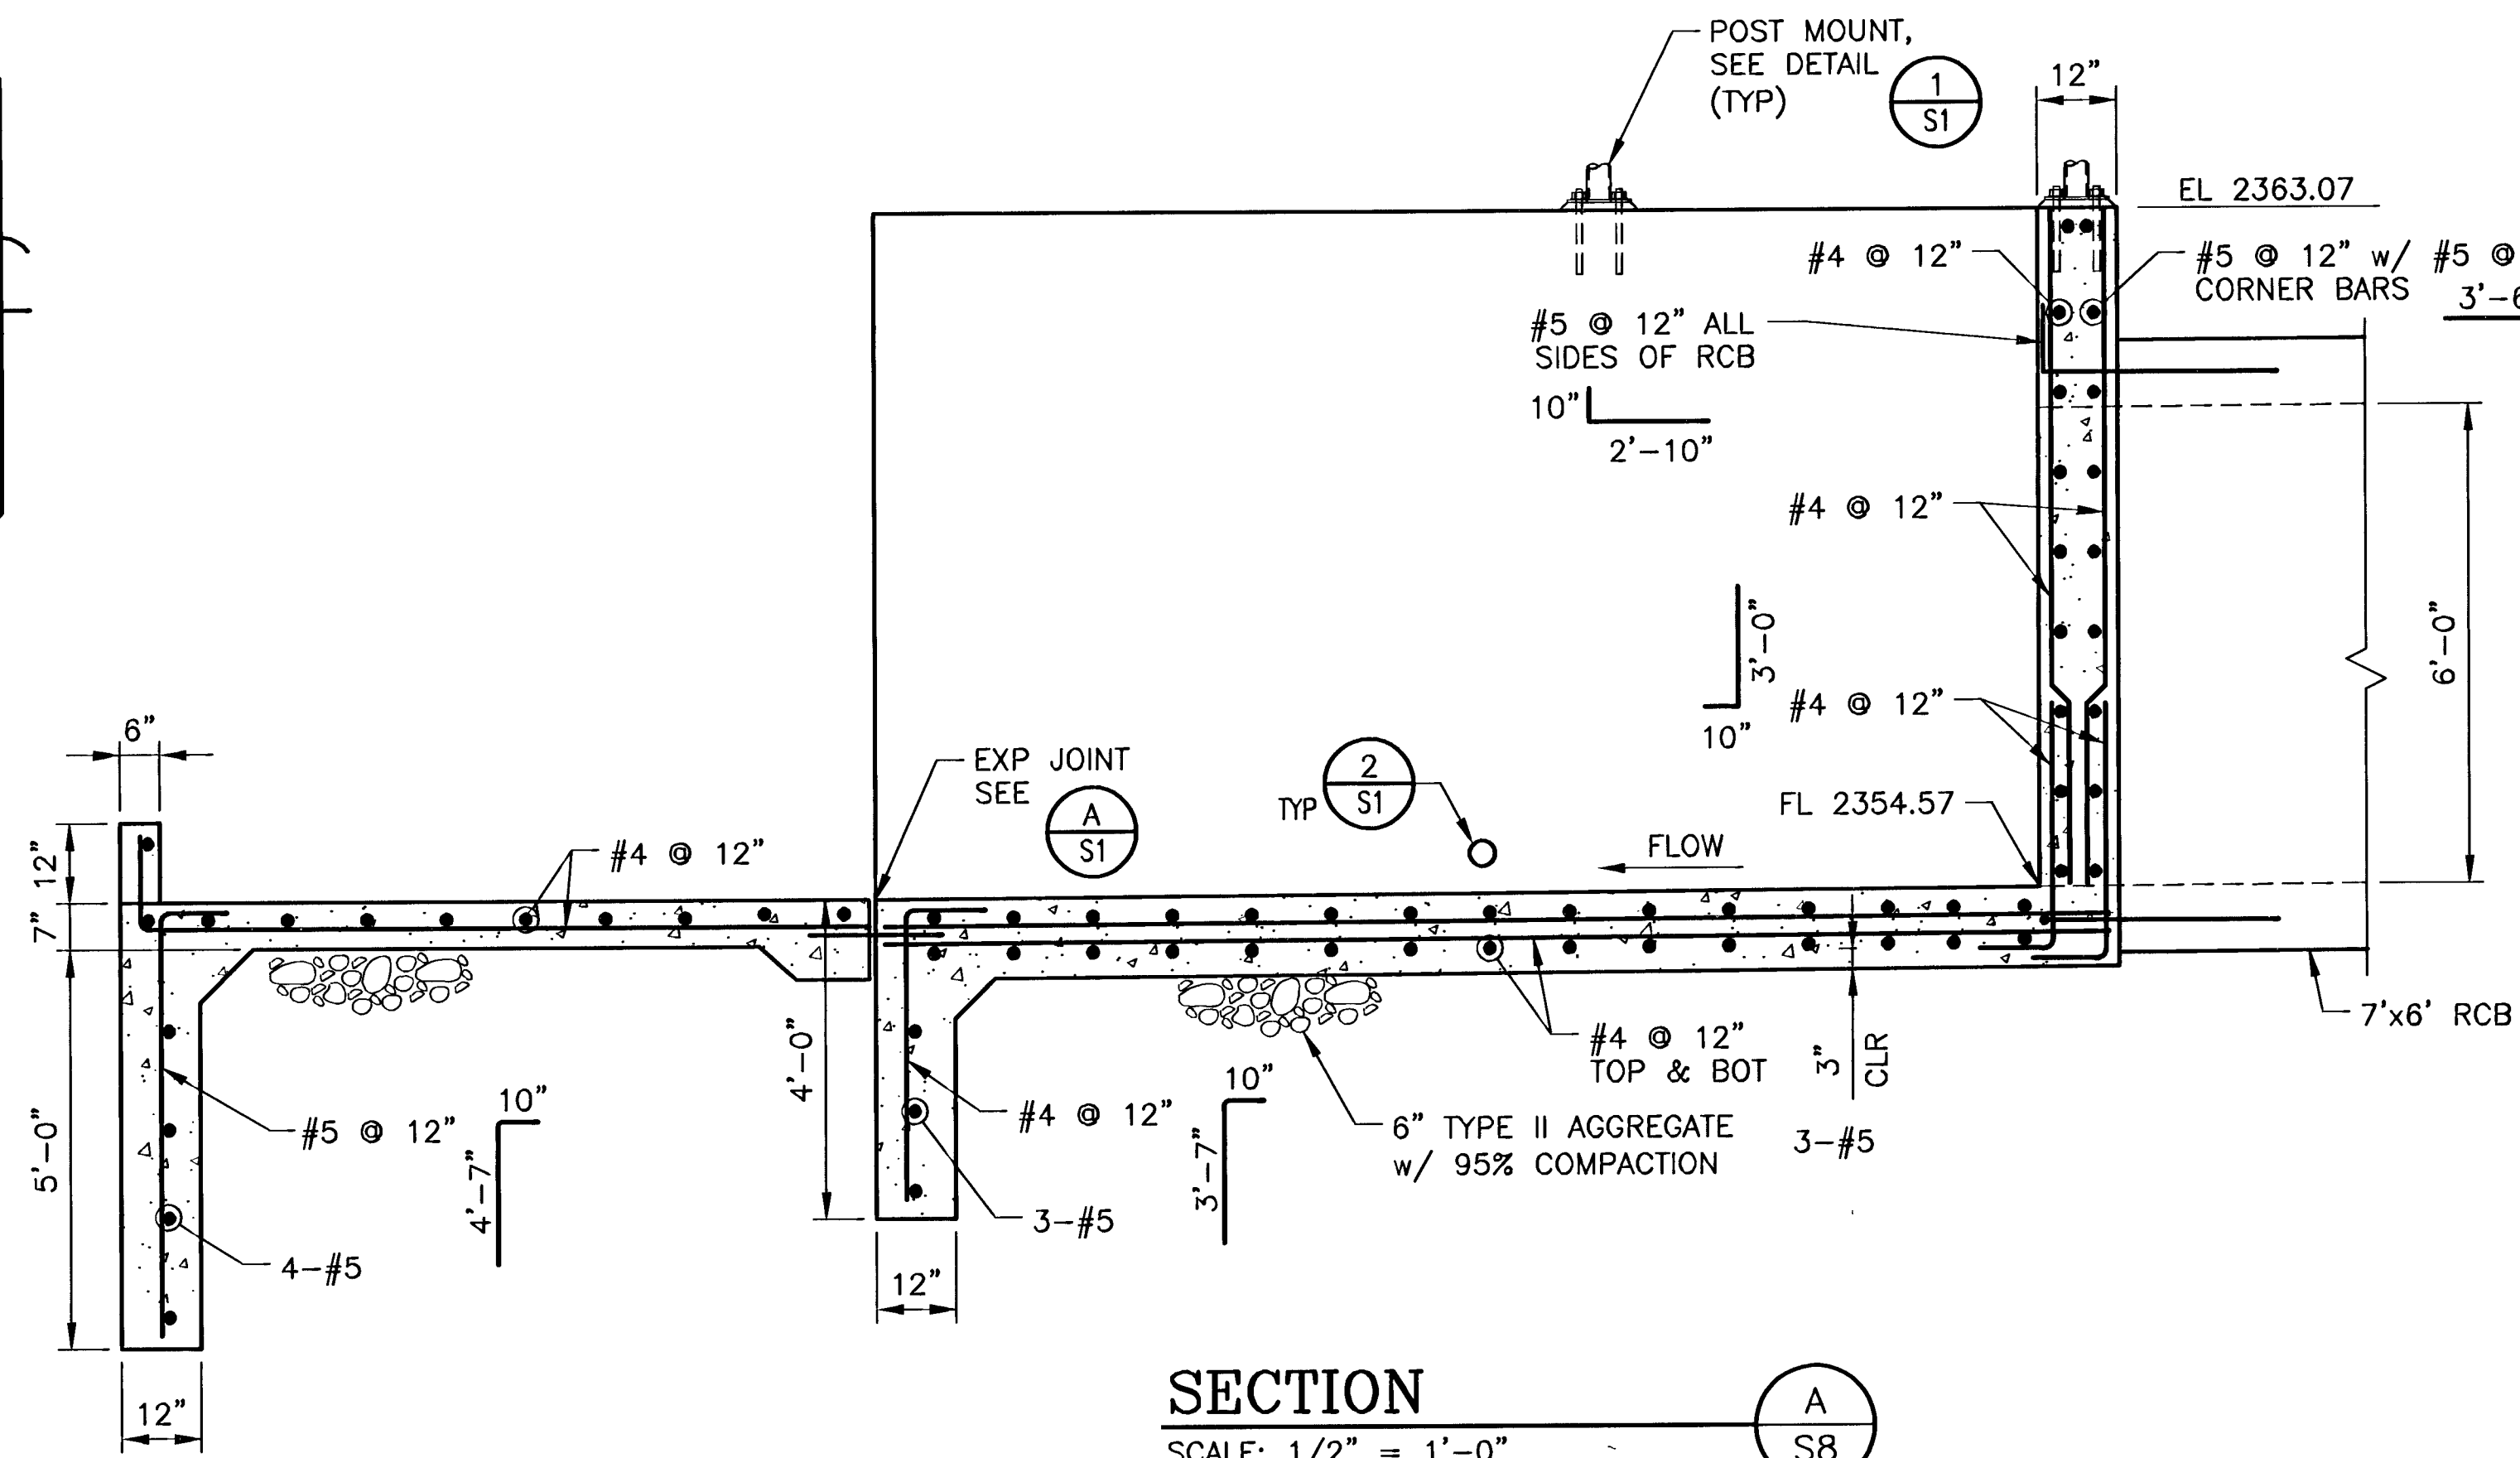

SECTION

SCALE: 1/2" = 1'-0"

A
S8

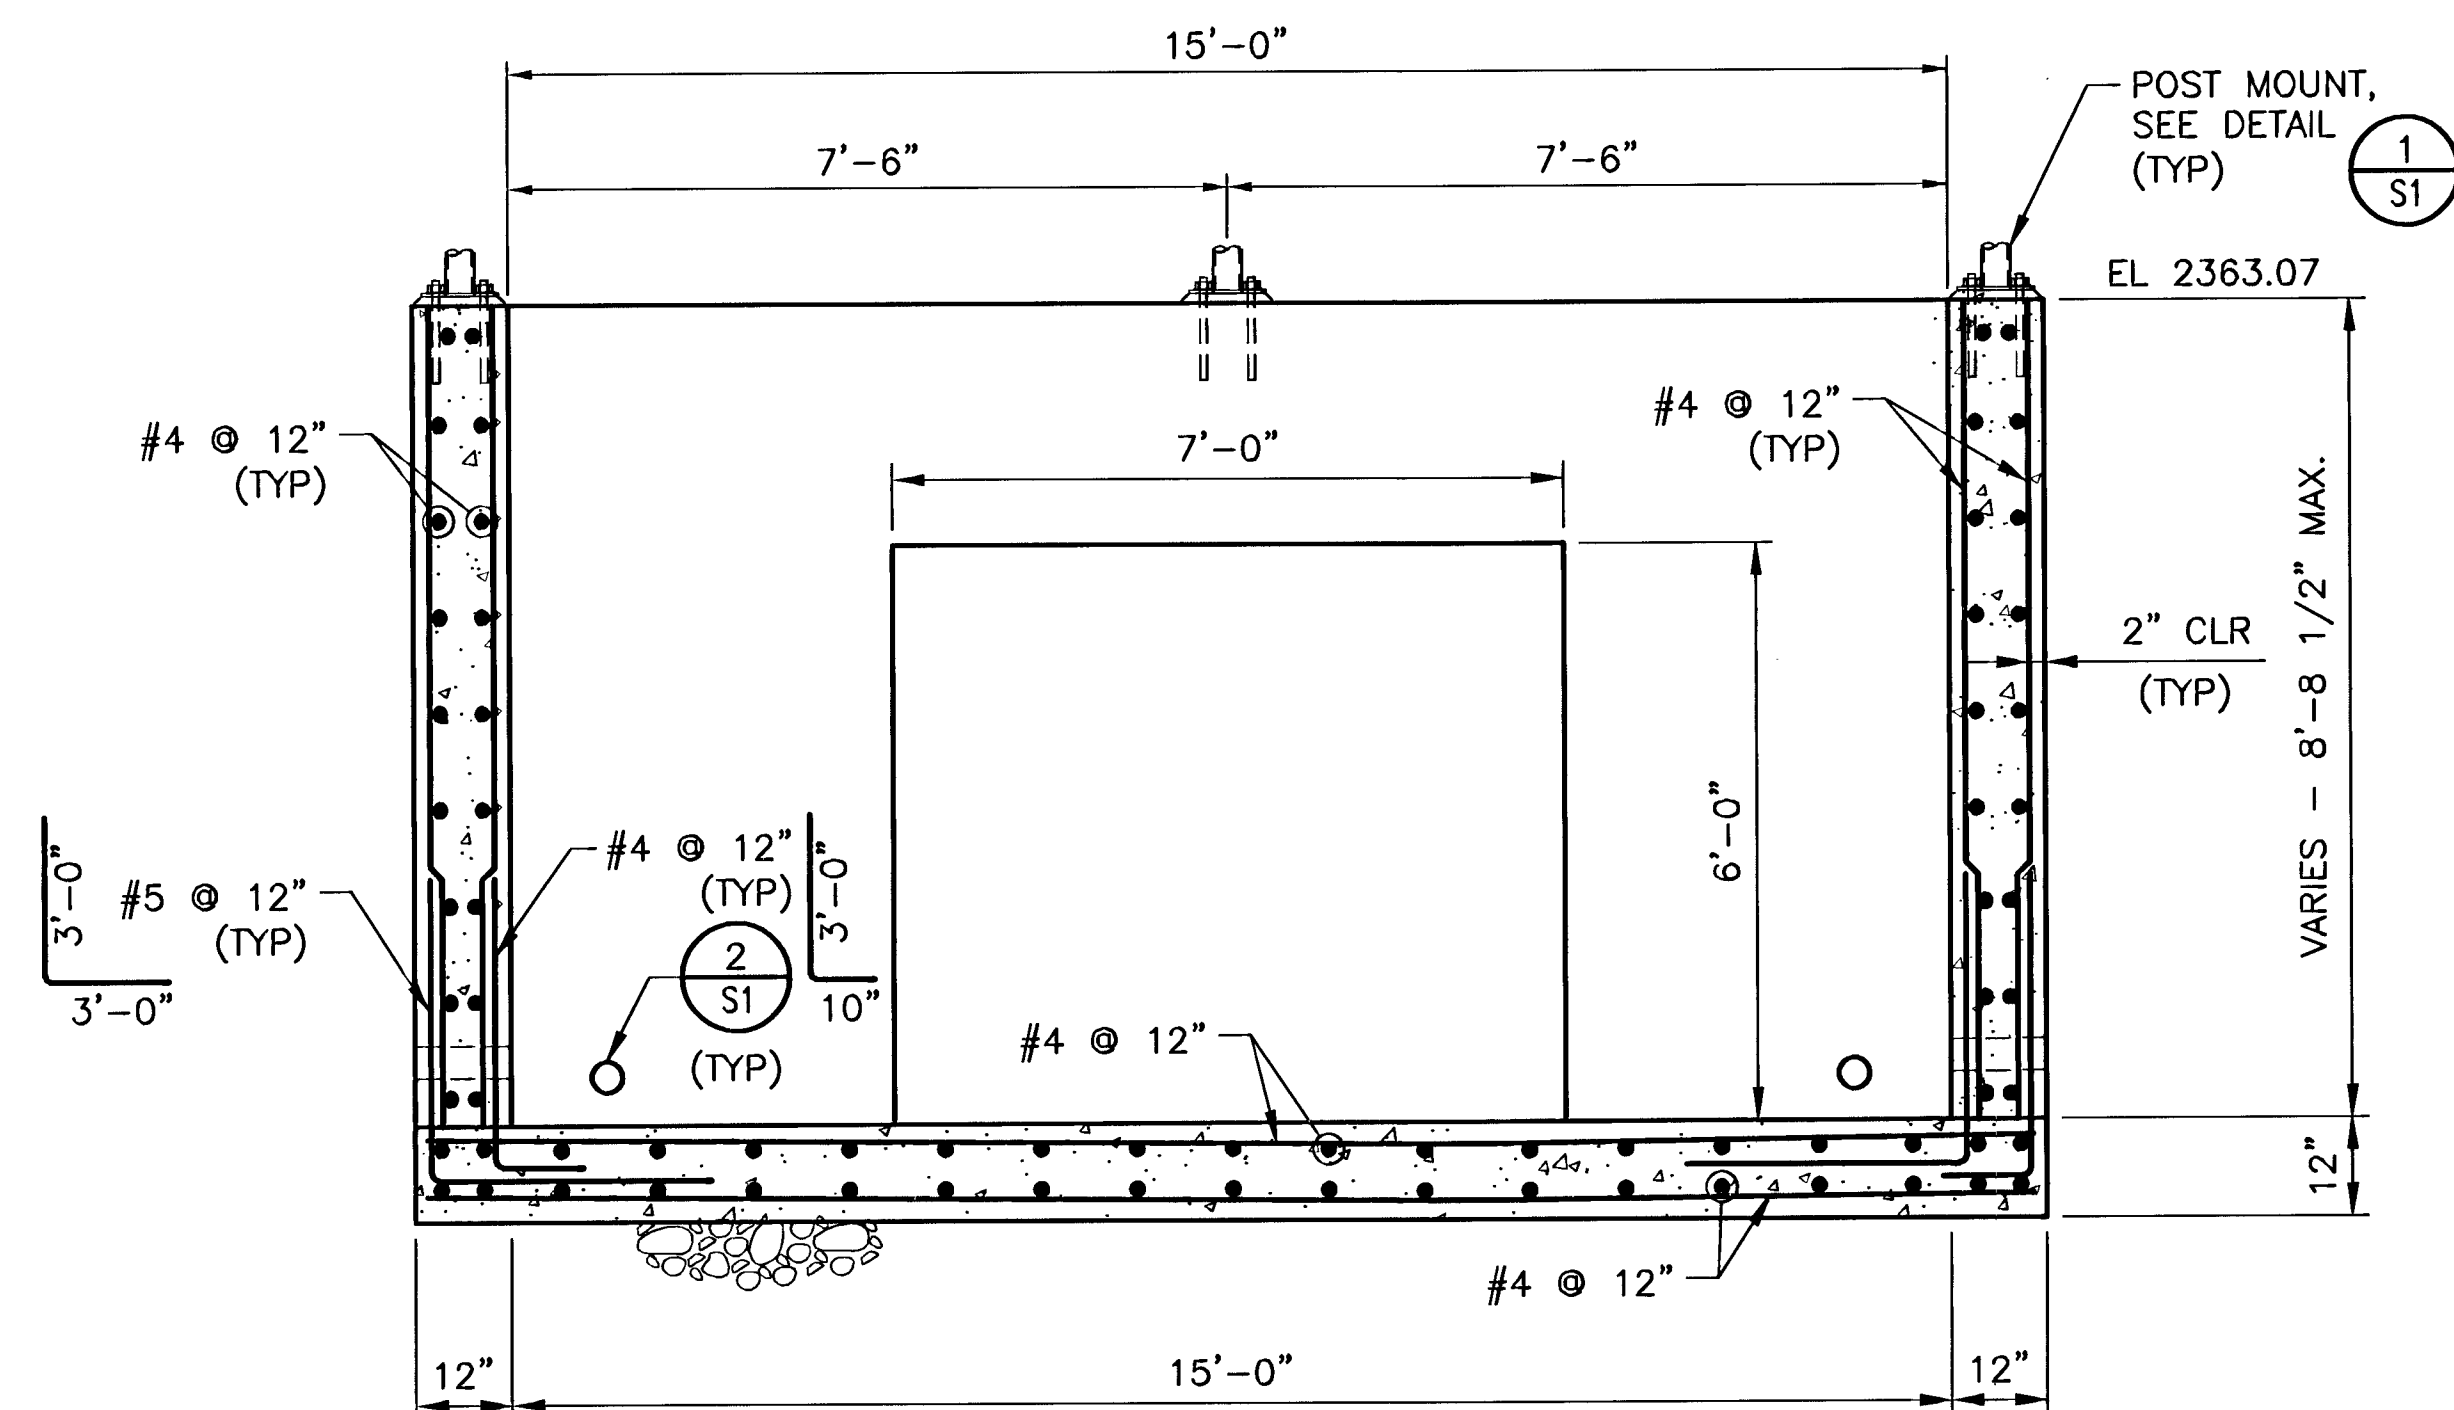

SECTION

SCALE: 1/2" = 1'-0"

B
S8

Call before you Dig
Call 811
1-702-227-2929
NEVADA POWER ENVIRONMENT AND SAFETY SERVICES DEPARTMENT

Professional Engineer
DANA A. AMES
EXP. 12/31/08
No. 10712
SHEET
S8
104 OF 120 SHEETS
3/27/2011

DEPARTMENT OF PUBLIC WORKS
EAST DETENTION BASIN
SOUTHEAST INLET STRUCTURE
PLAN AND SECTIONS
MEADOWS ALTA PARALLEL PROJECT
PHASE II

DRAWN BY: AUG 20, 2008
DESIGNED BY: AUG 20, 2008
CHECKED BY: NOV 10, 2008
PROJECT NO: SCALE: HORIZ. VERT.

R-H ENGINEERING, INC.
CONSULTING STRUCTURAL ENGINEERS
400 E. STEWART AVE.
LAS VEGAS, NV 89101
PHONE (702) 250-7000 FAX (702) 250-7000

REV	DATE	BY	REVISION