




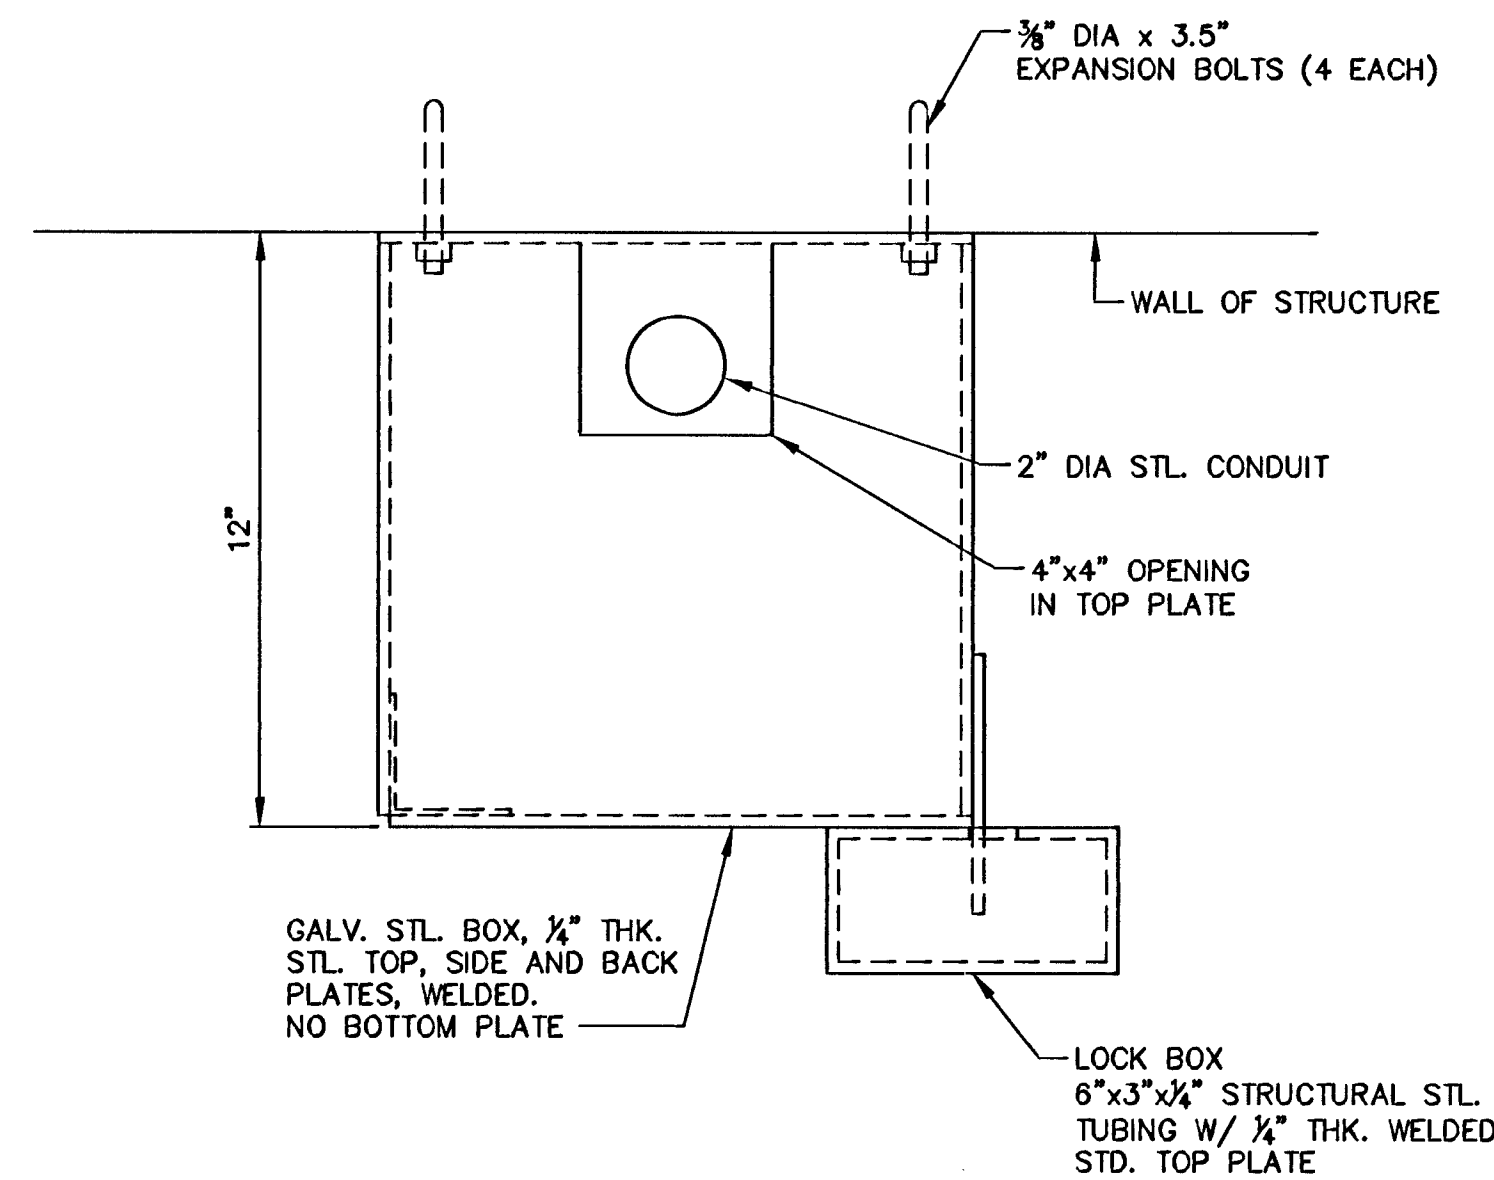


SENSOR PROTECTION BOX PLAN

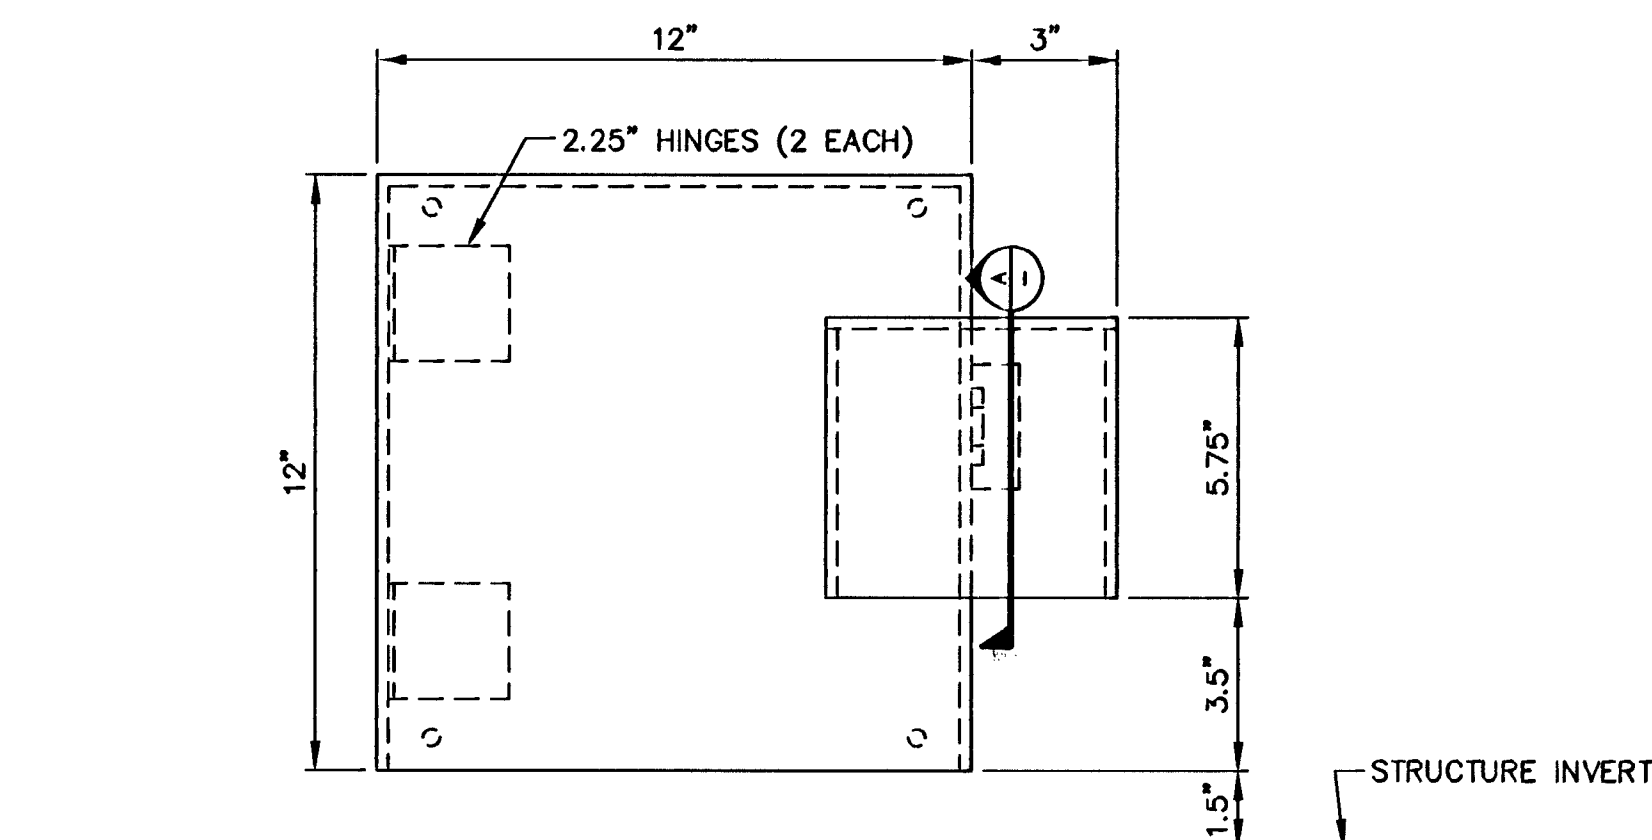



SENSOR PROTECTION BOX ELEVATION

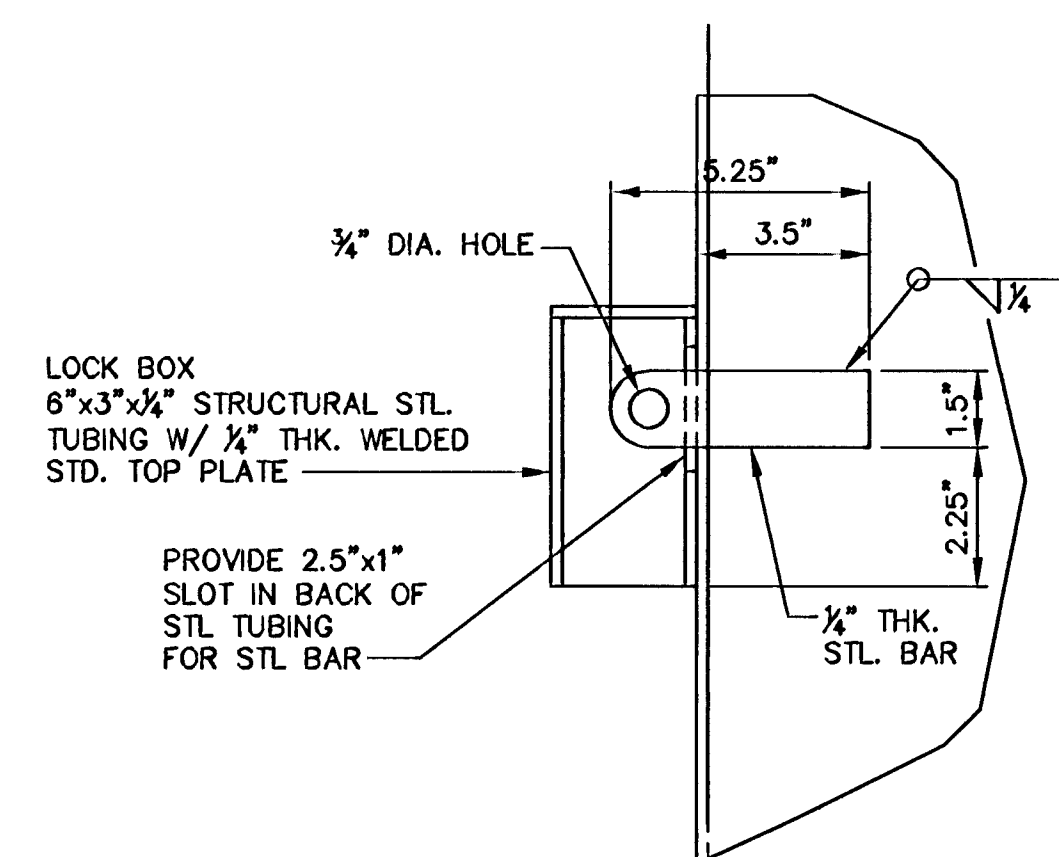


SECTION A

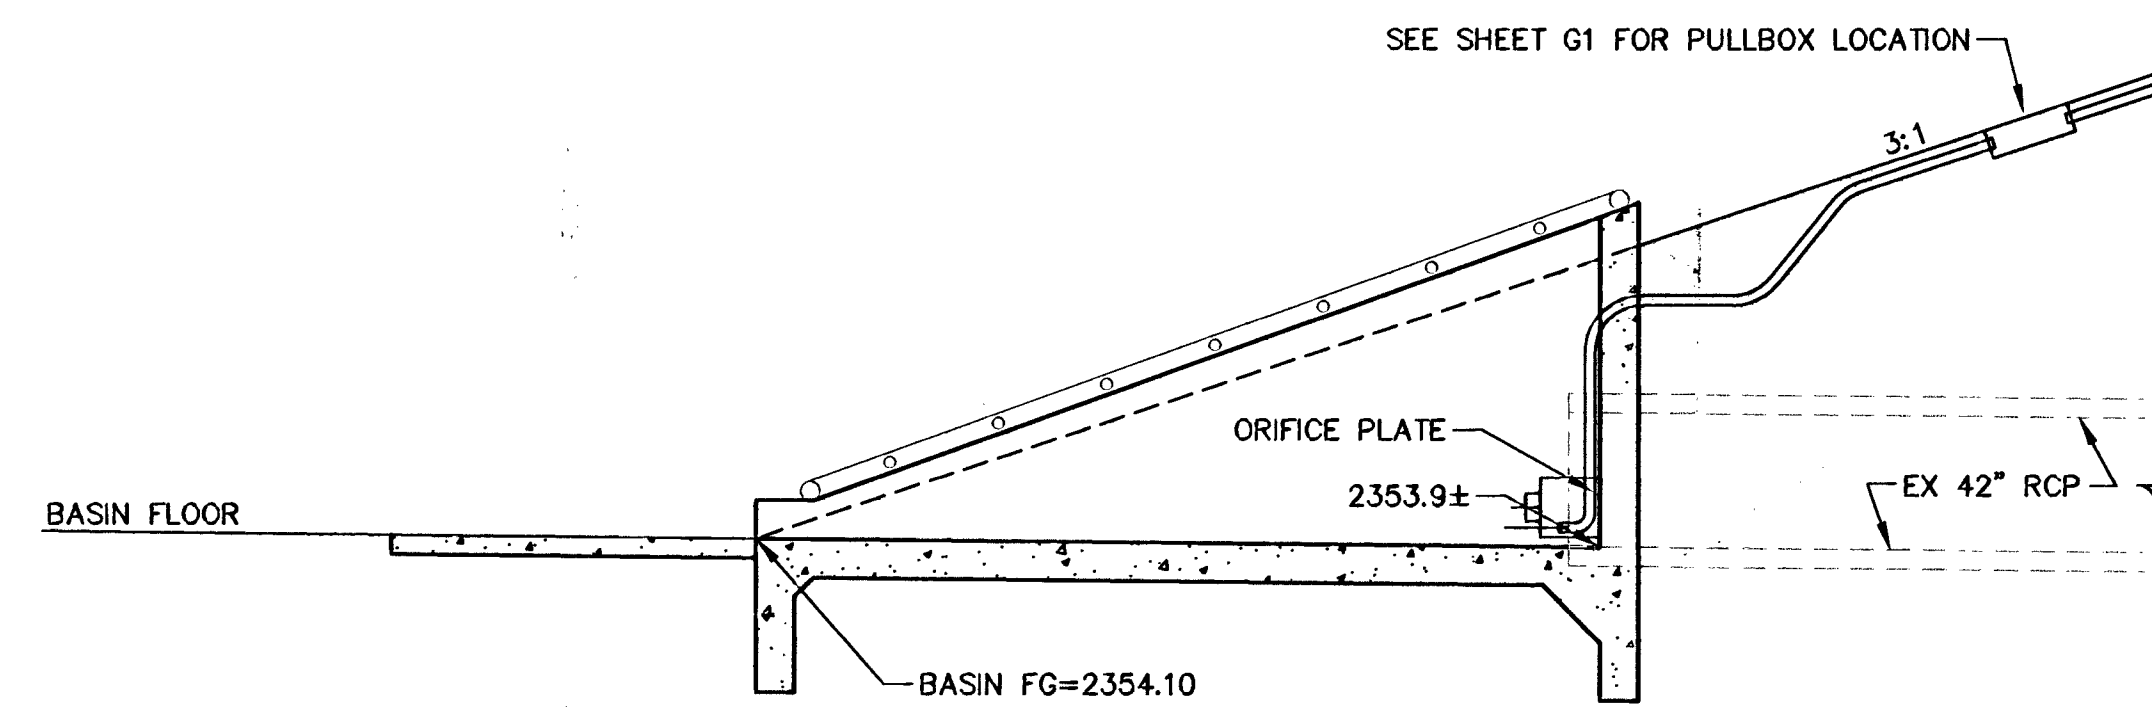

CONDUIT AND PROTECTION BOX SECTION

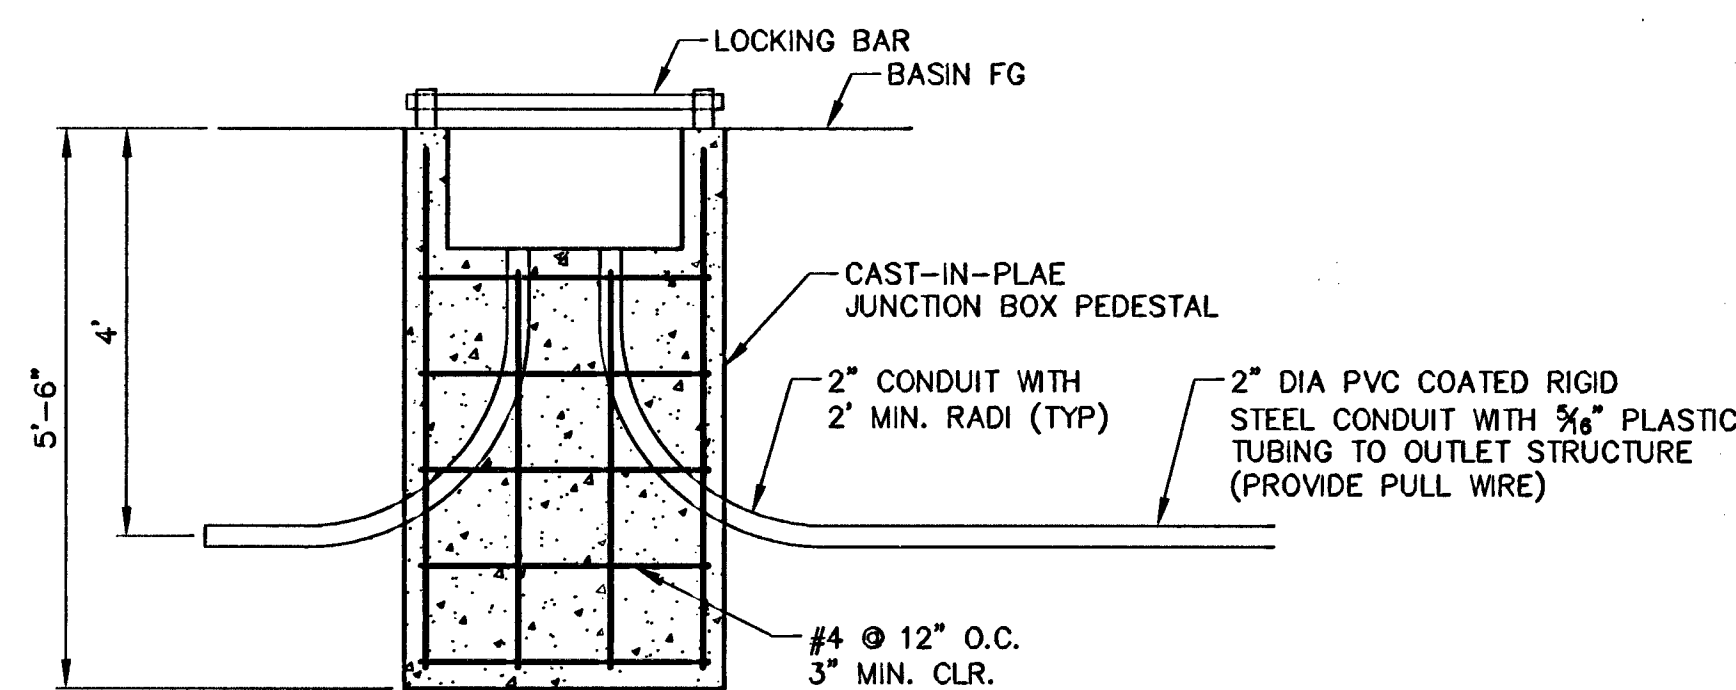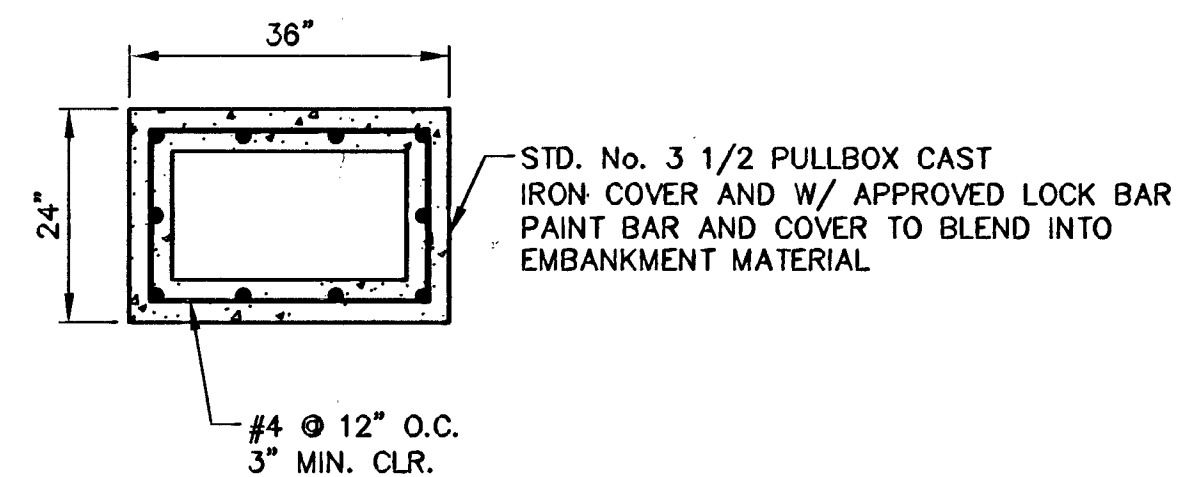

PULLBOX PEDESTAL DETAIL

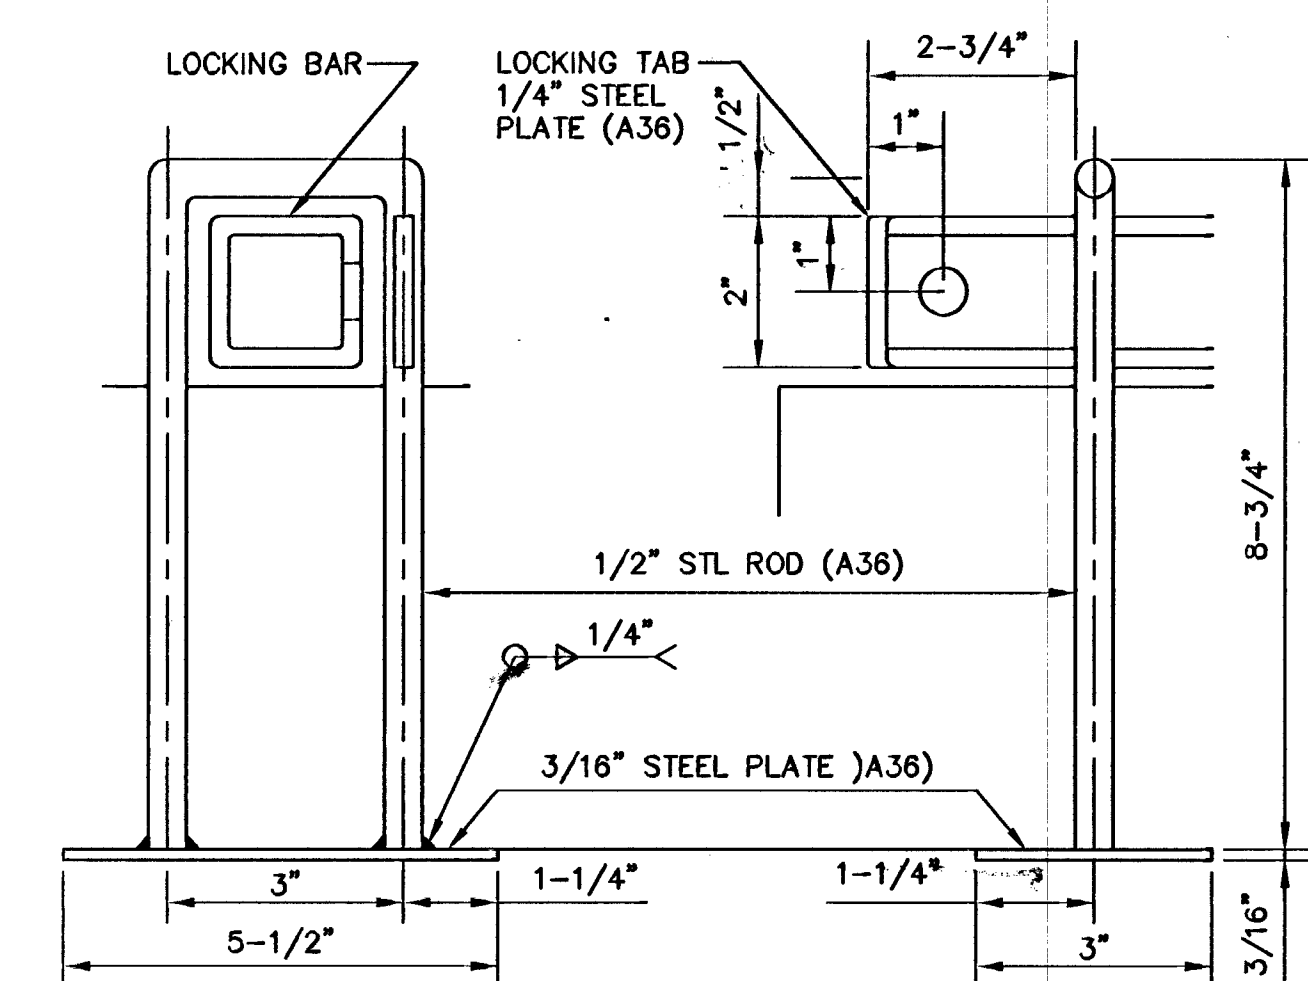

LOCKING BAR GUIDE

AVOID OVERHEAD POWER LINE CONTACT IT'S COSTLY

Call before you Overhead

1-702-227-2929

NEVADA POWER ENVIRONMENT AND SAFETY SERVICES DEPARTMENT

Call before you Dig

Avoid cutting underground utility lines. It's costly.

Call 811

OR 1-800-227-2800

NEVADA POWER ENVIRONMENT AND SAFETY SERVICES DEPARTMENT

1-702-455-7544

DEPARTMENT OF PUBLIC WORKS		2727 SOUTH RAINBOW BOULEVARD LAS VEGAS, NV 89146-5148 PH: (702) 922-2550 FAX: (702) 922-2550 WEB SITE: WWW.VTNNV.COM	
400 E. STEWART AVE. LAS VEGAS, NV 89101 702-227-6272			
MONITORING STATION CONDUIT DETAILS		MEADOWS ALTA PARALLEL PROJECT PHASE II	
DRAWN BY: NOV 10, 2008	DESIGNED BY: NOV 10, 2008	CHECKED BY: NOV 10, 2008	PROJECT NO: SCALE: HORIZ: NONE VERT: NONE
		SHEET D22 OF 126 SHEETS 101 327/281	