


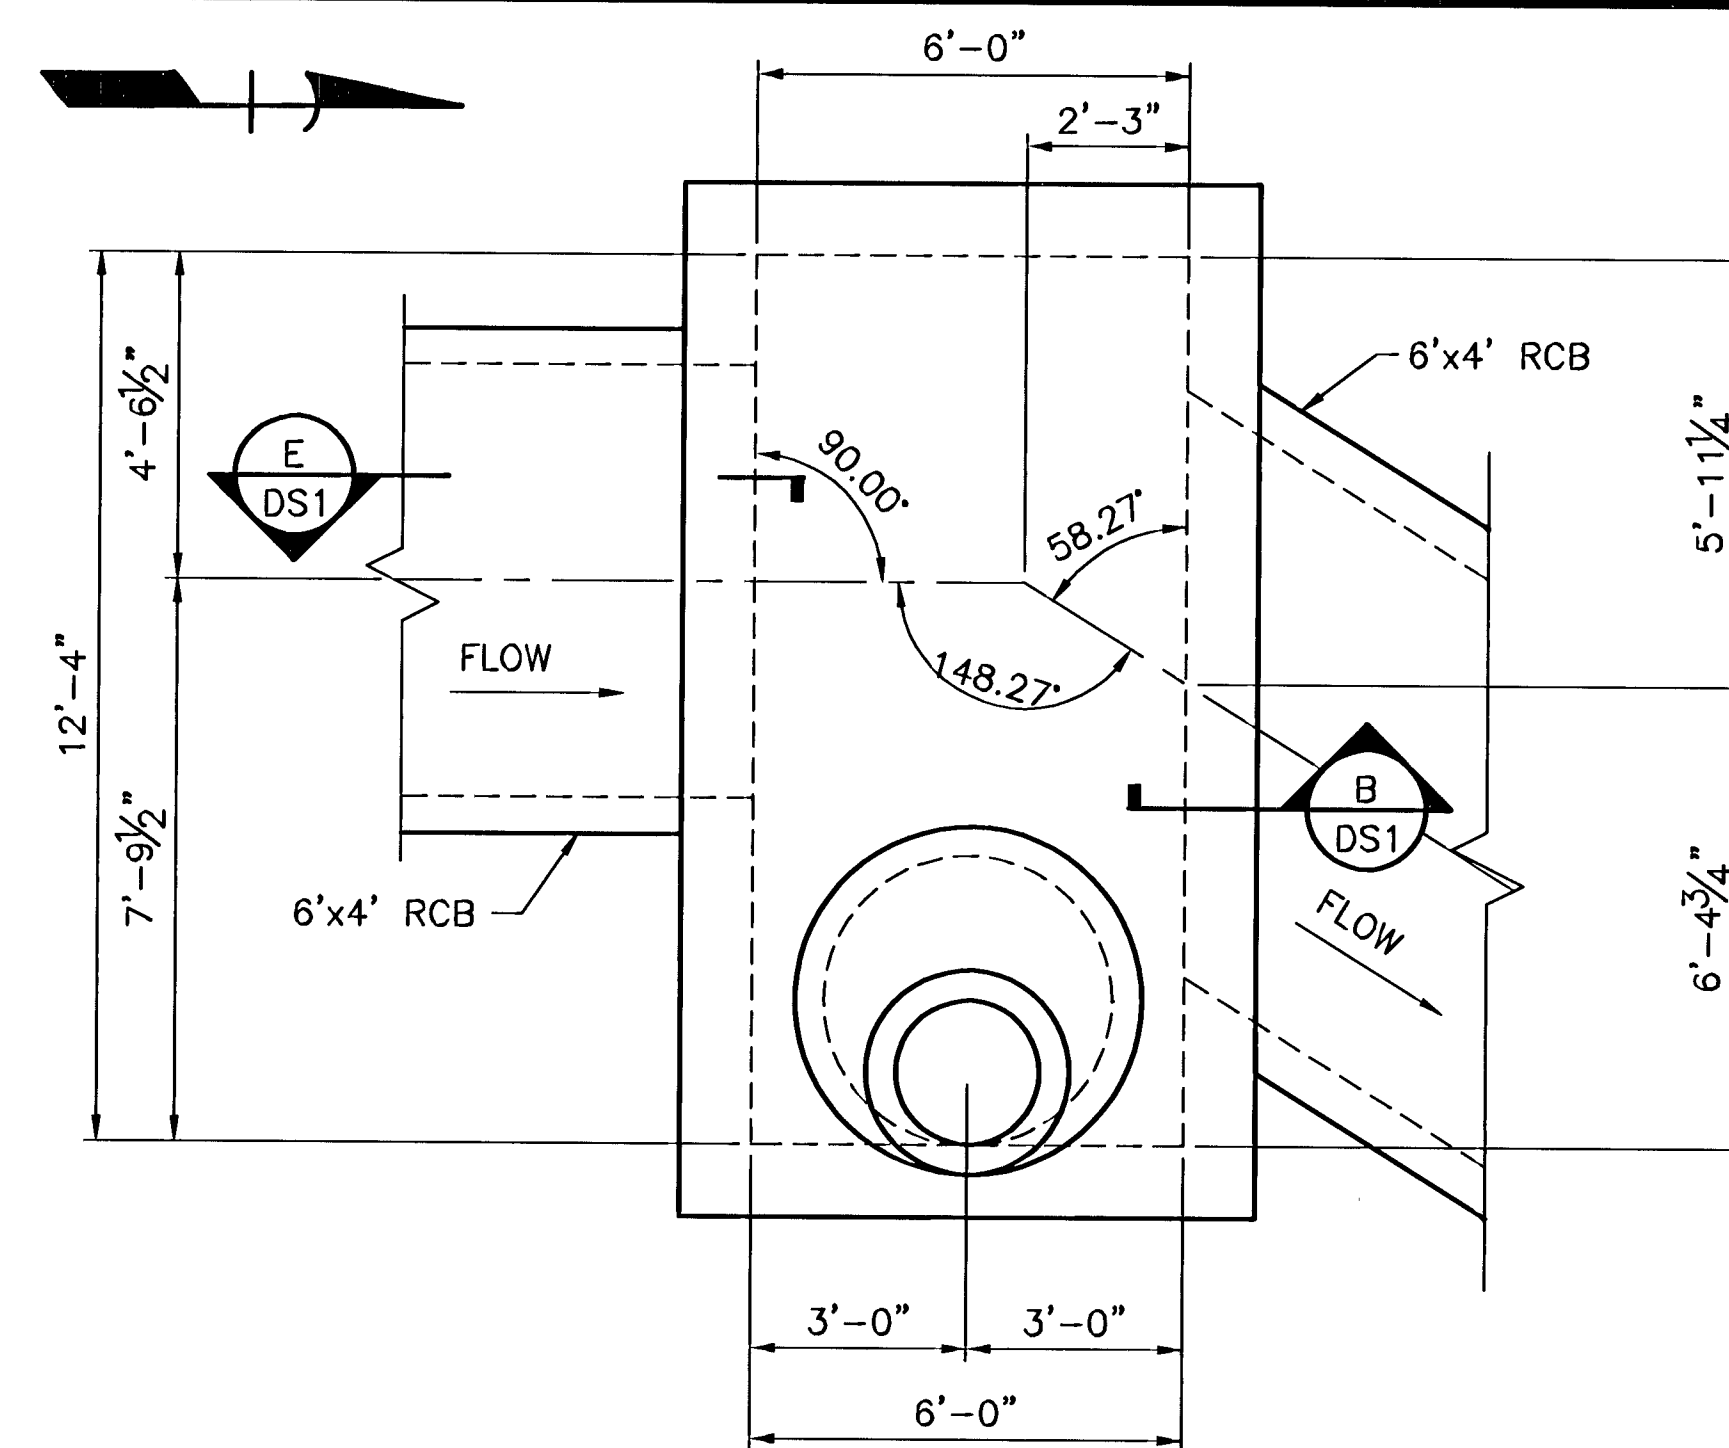


MOD. NDOT TYPE 4 SDMH
AT "JB" 21+18.00

SCALE: 3/8" = 1'-0"

SEE SHEET DS3 FOR ADDITIONAL DETAILS

1
S13

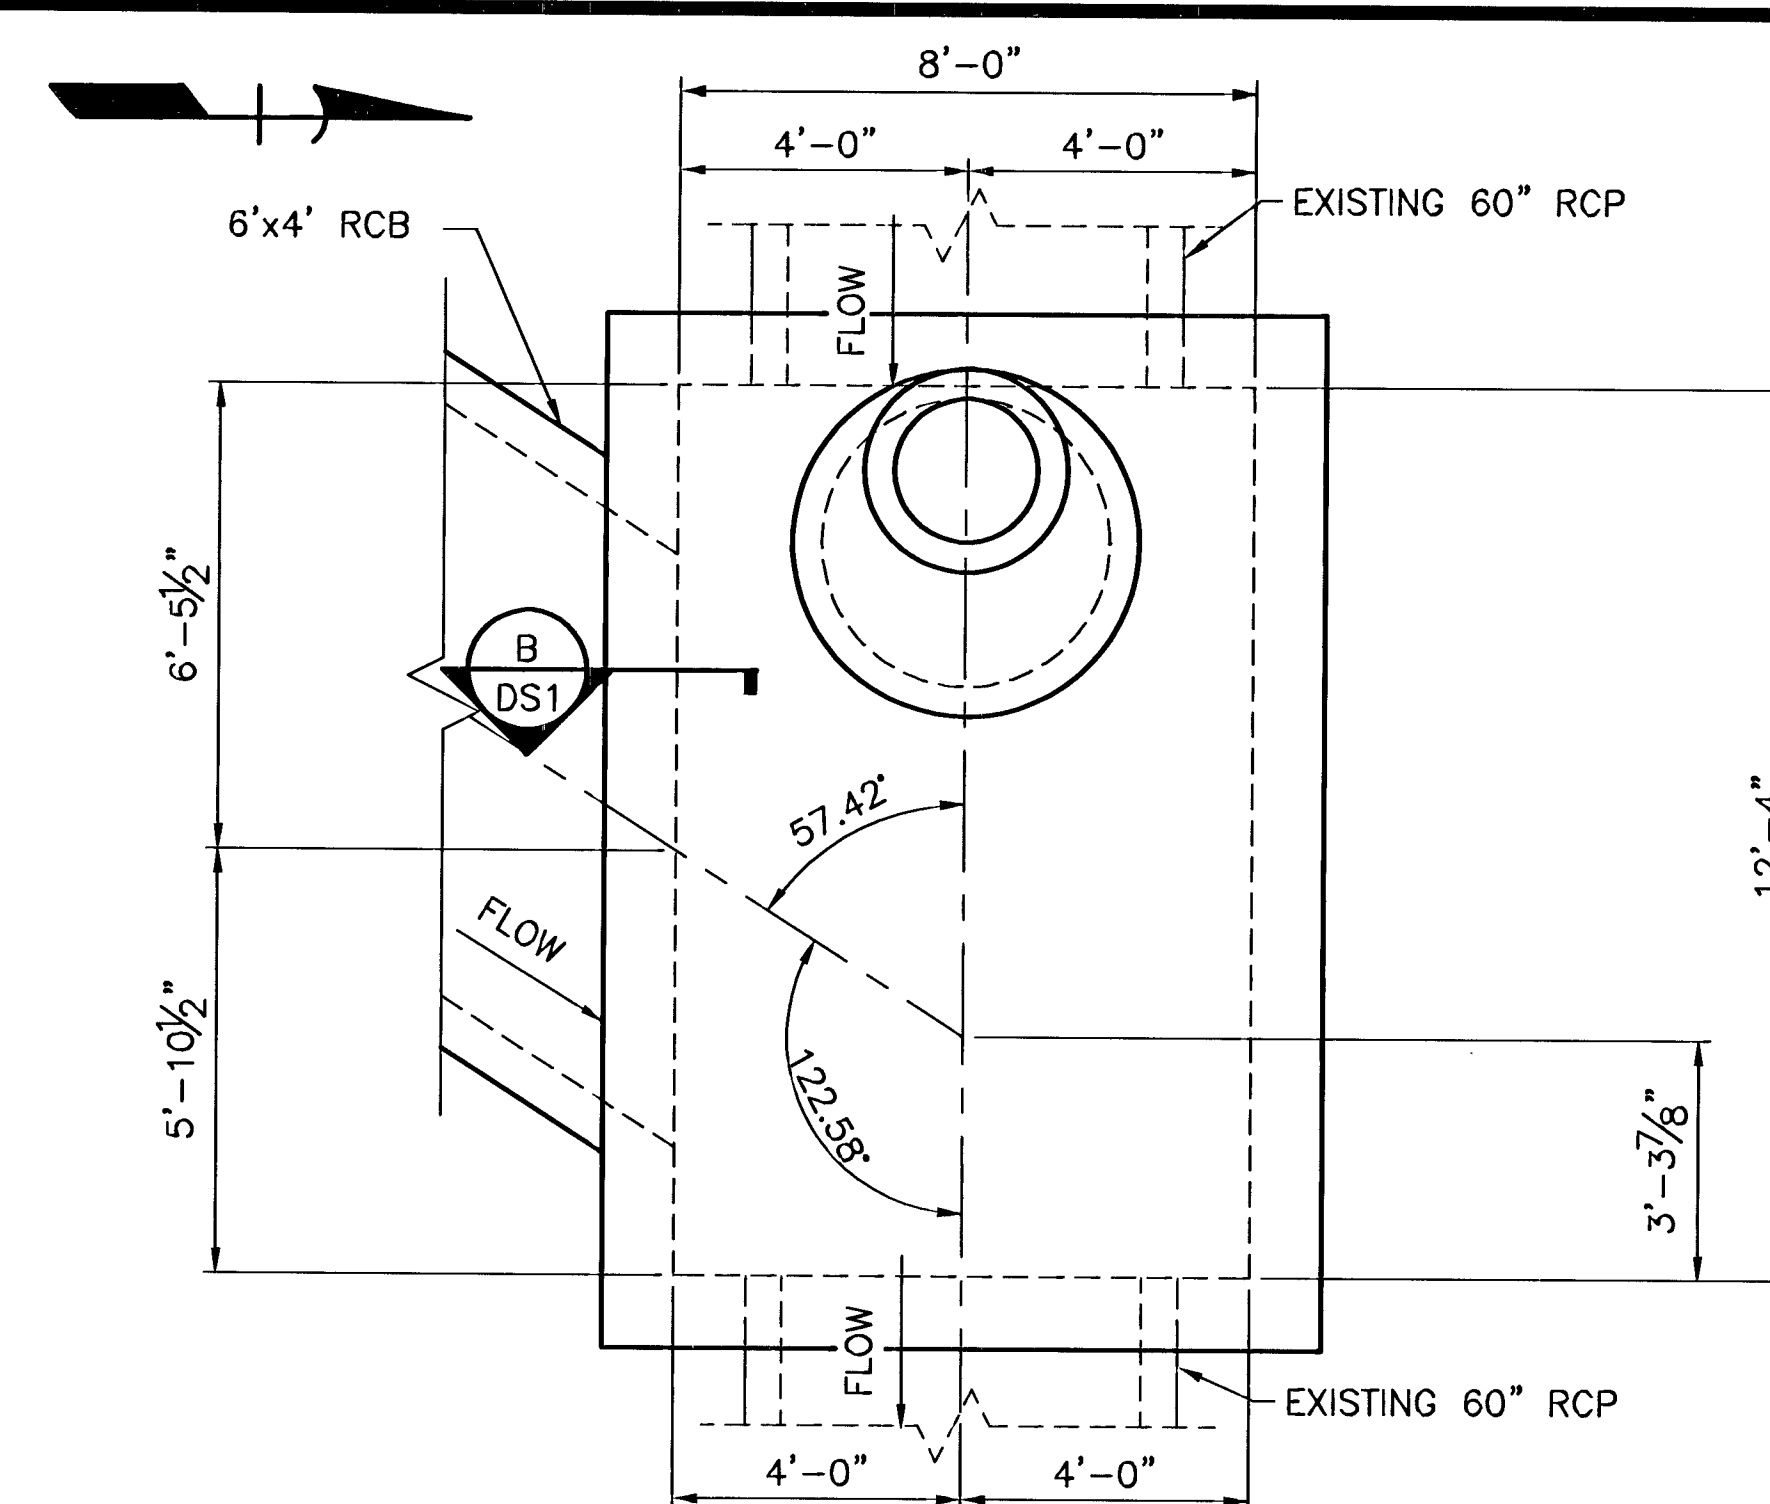


MOD. NDOT TYPE 4 SDMH
AT "JB" 21+75.10

SCALE: 3/8" = 1'-0"

SEE SHEET DS3 FOR ADDITIONAL DETAILS

2
S13

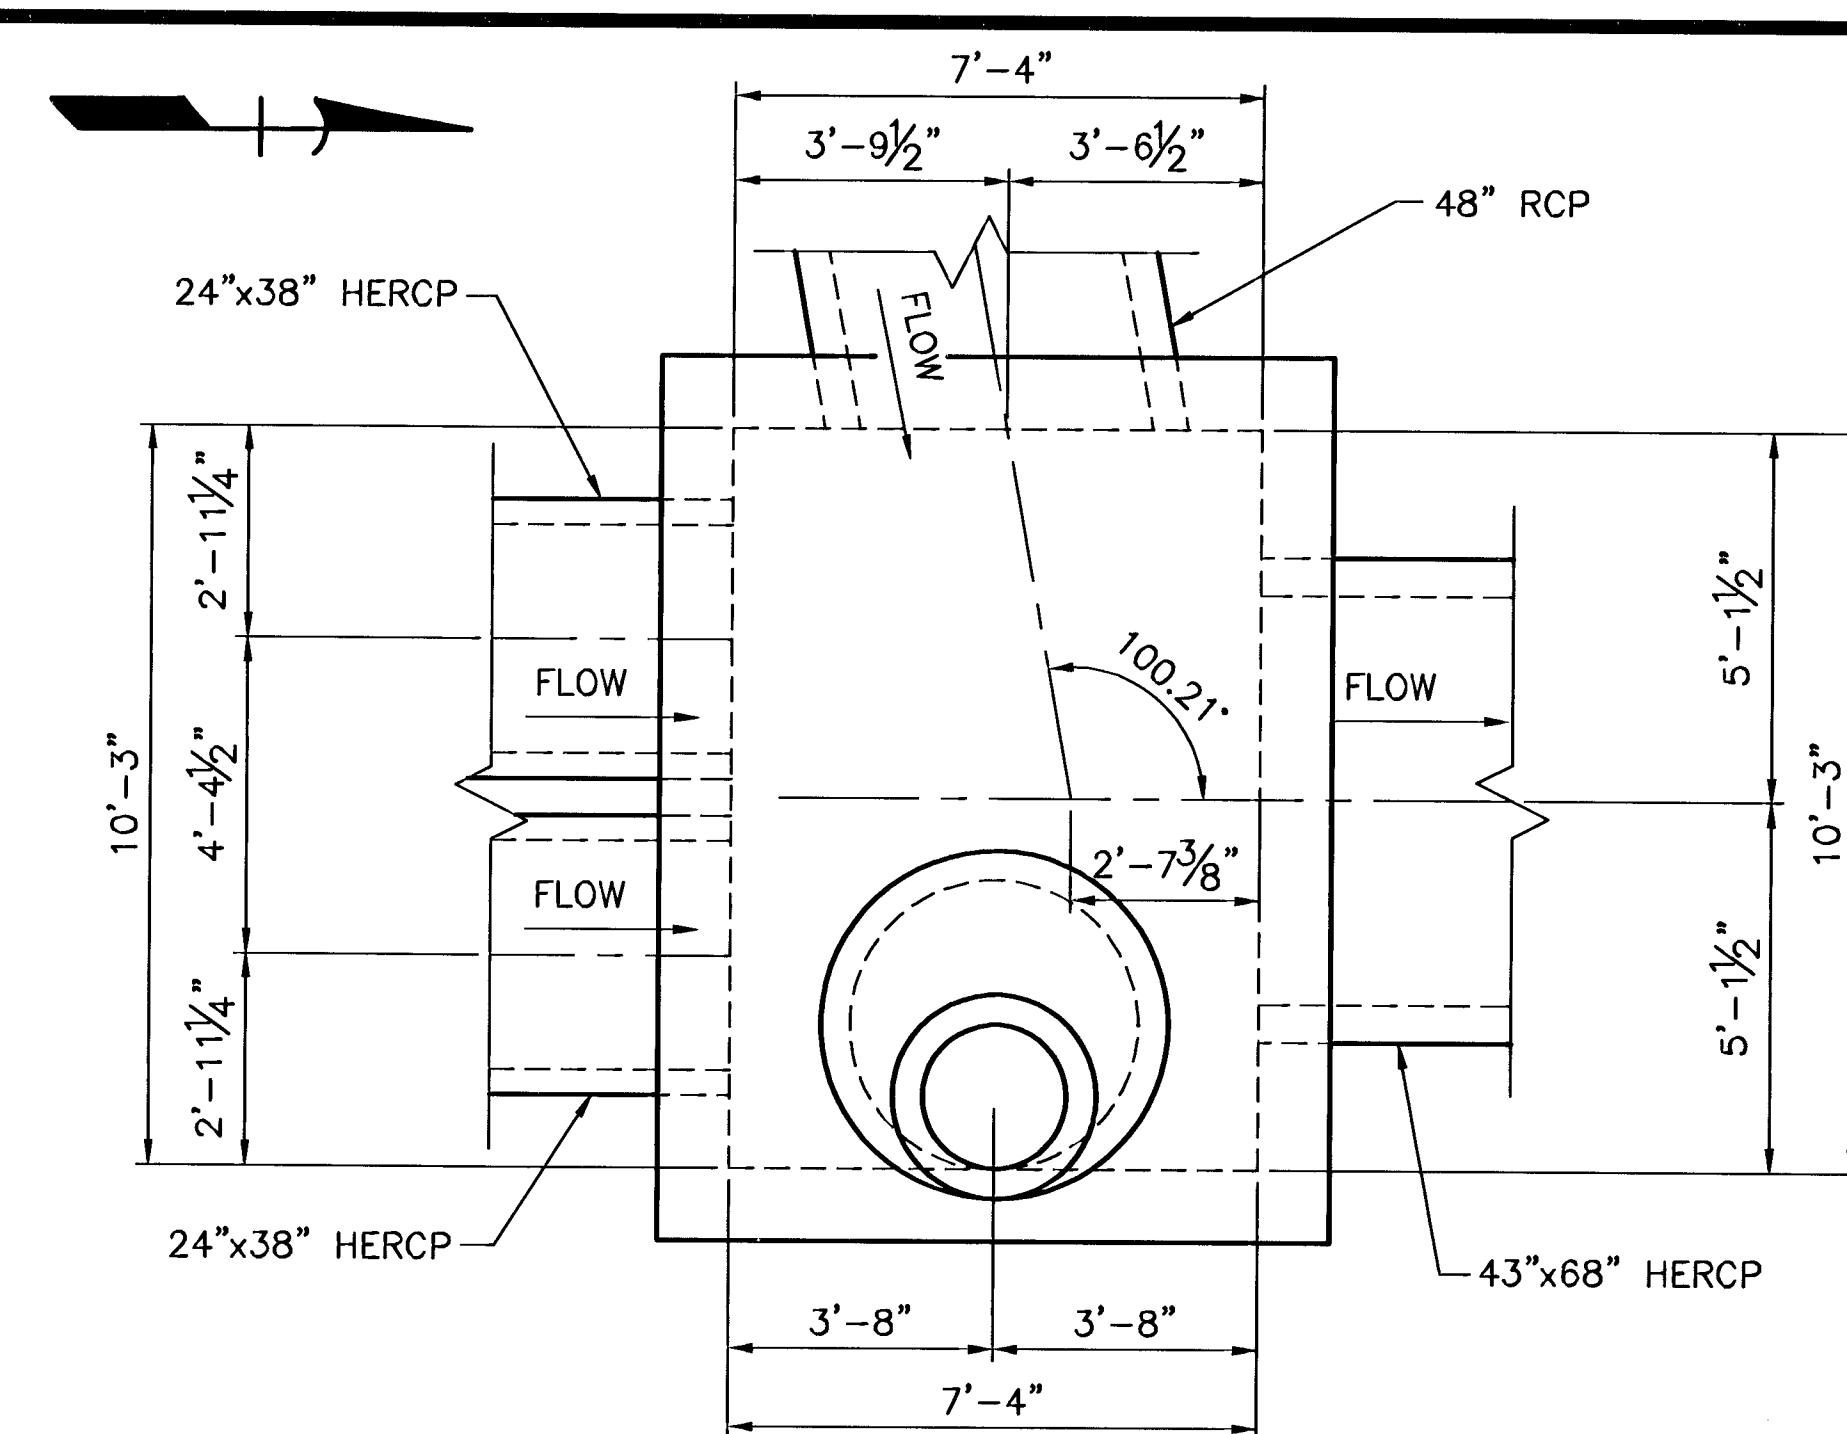


MOD. NDOT TYPE 4 SDMH
AT "DS" 10+29.03

SCALE: 3/8" = 1'-0"

SEE SHEET DS3 FOR ADDITIONAL DETAILS

3
S13

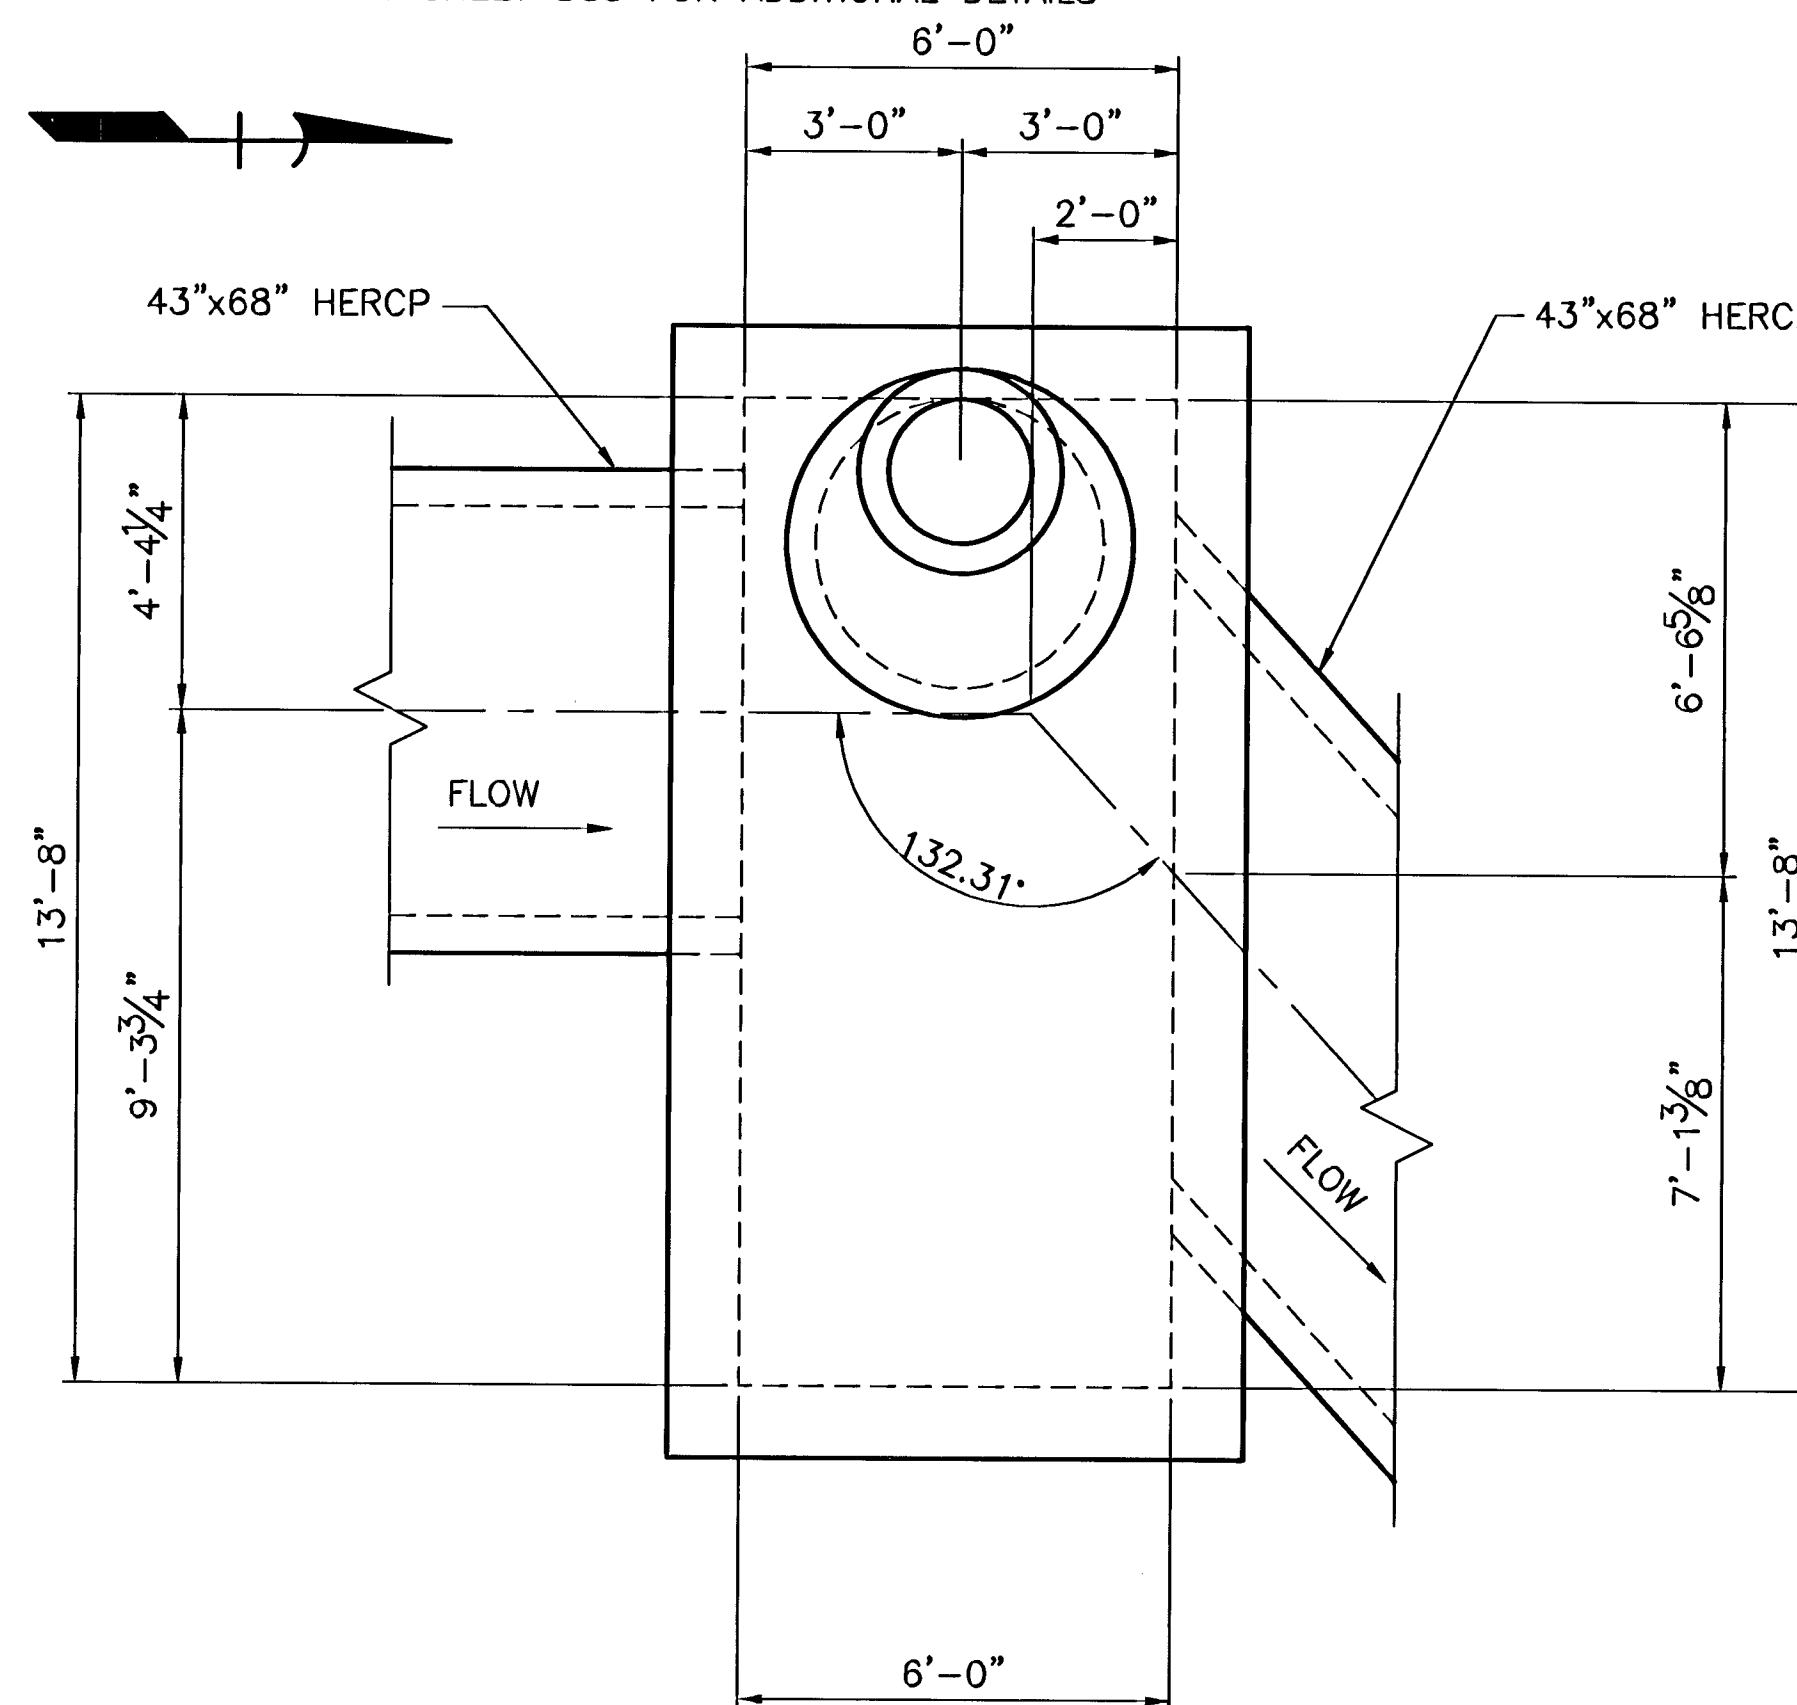


MOD. NDOT TYPE 4 SDMH
AT "DS" 20+02.00

SCALE: 3/8" = 1'-0"

SEE SHEET DS3 FOR ADDITIONAL DETAILS

4
S13

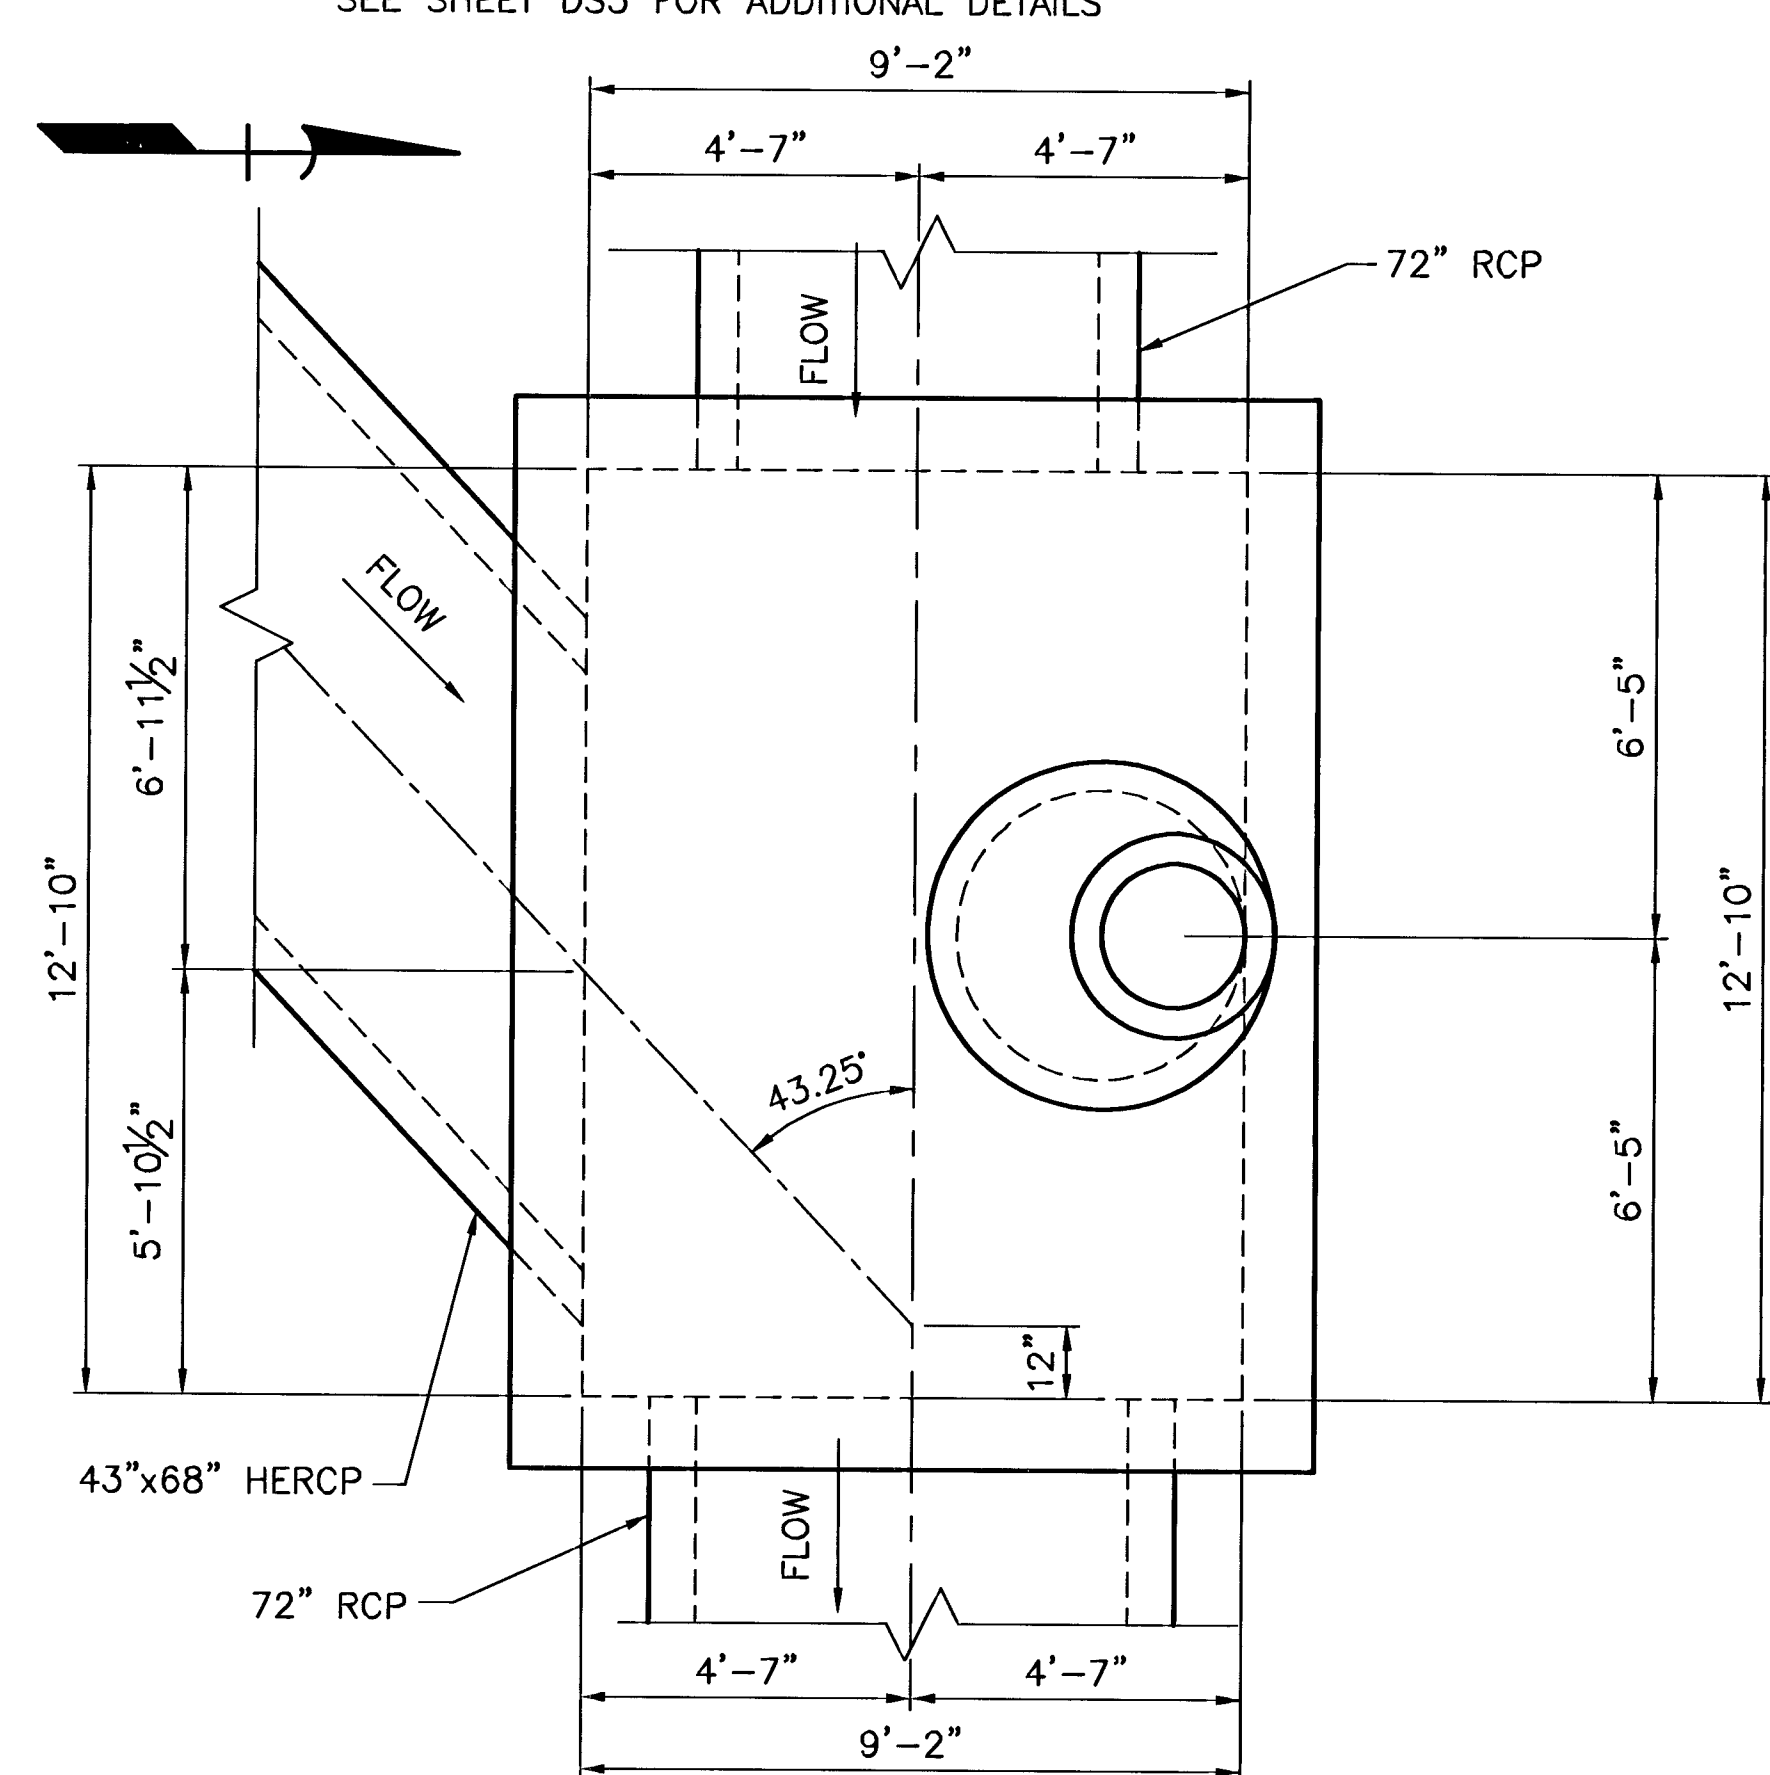

MOD. NDOT TYPE 4 SDMH
AT "AD" 107+50.90

SCALE: 3/8" = 1'-0"

SEE SHEET DS3 FOR ADDITIONAL DETAILS

5
S13



				DRAWN BY: ELY		AUG. 20, 2008	
				DESIGNED BY: DMS		AUG. 20, 2008	
				CHECKED BY: DAA		NOV. 10, 2008	
				PROJECT NO.: LORENZ TRENCH DRAIN		SCALE: HORIZ. VERT.	
11-7-08		SHEET \$14		115 OF 120 SHEETS		DRAWING NO. 327V281	