



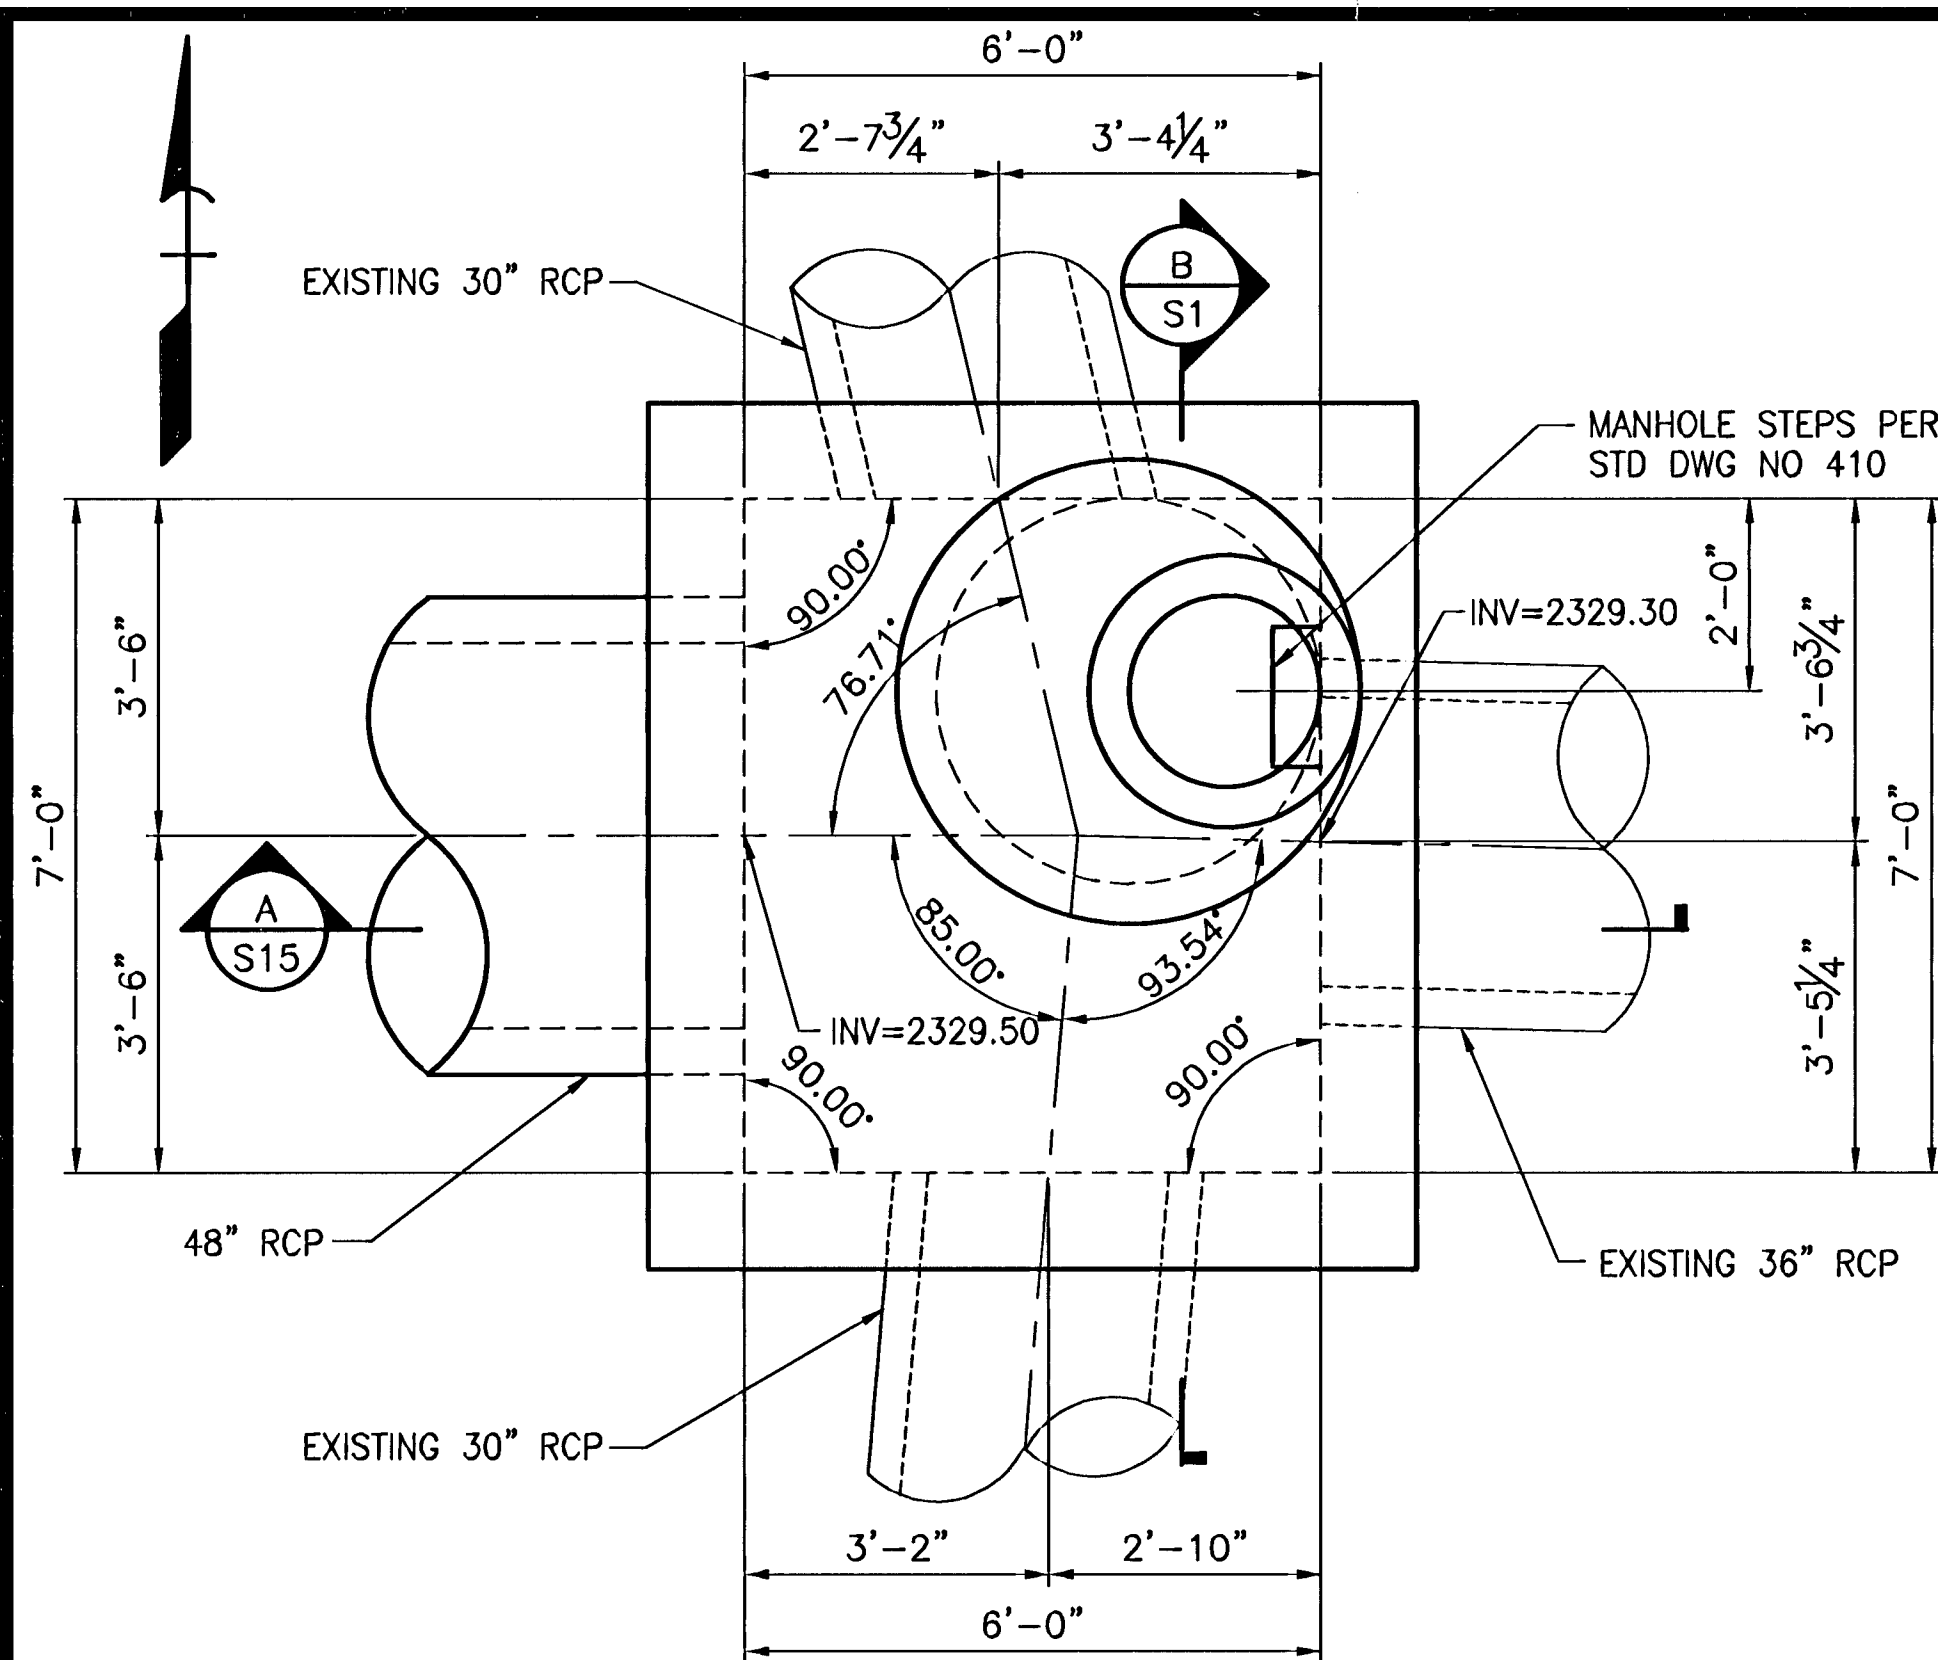

TOP SLAB PLAN

SCALE: 1/2" = 1'-0"


1
S15

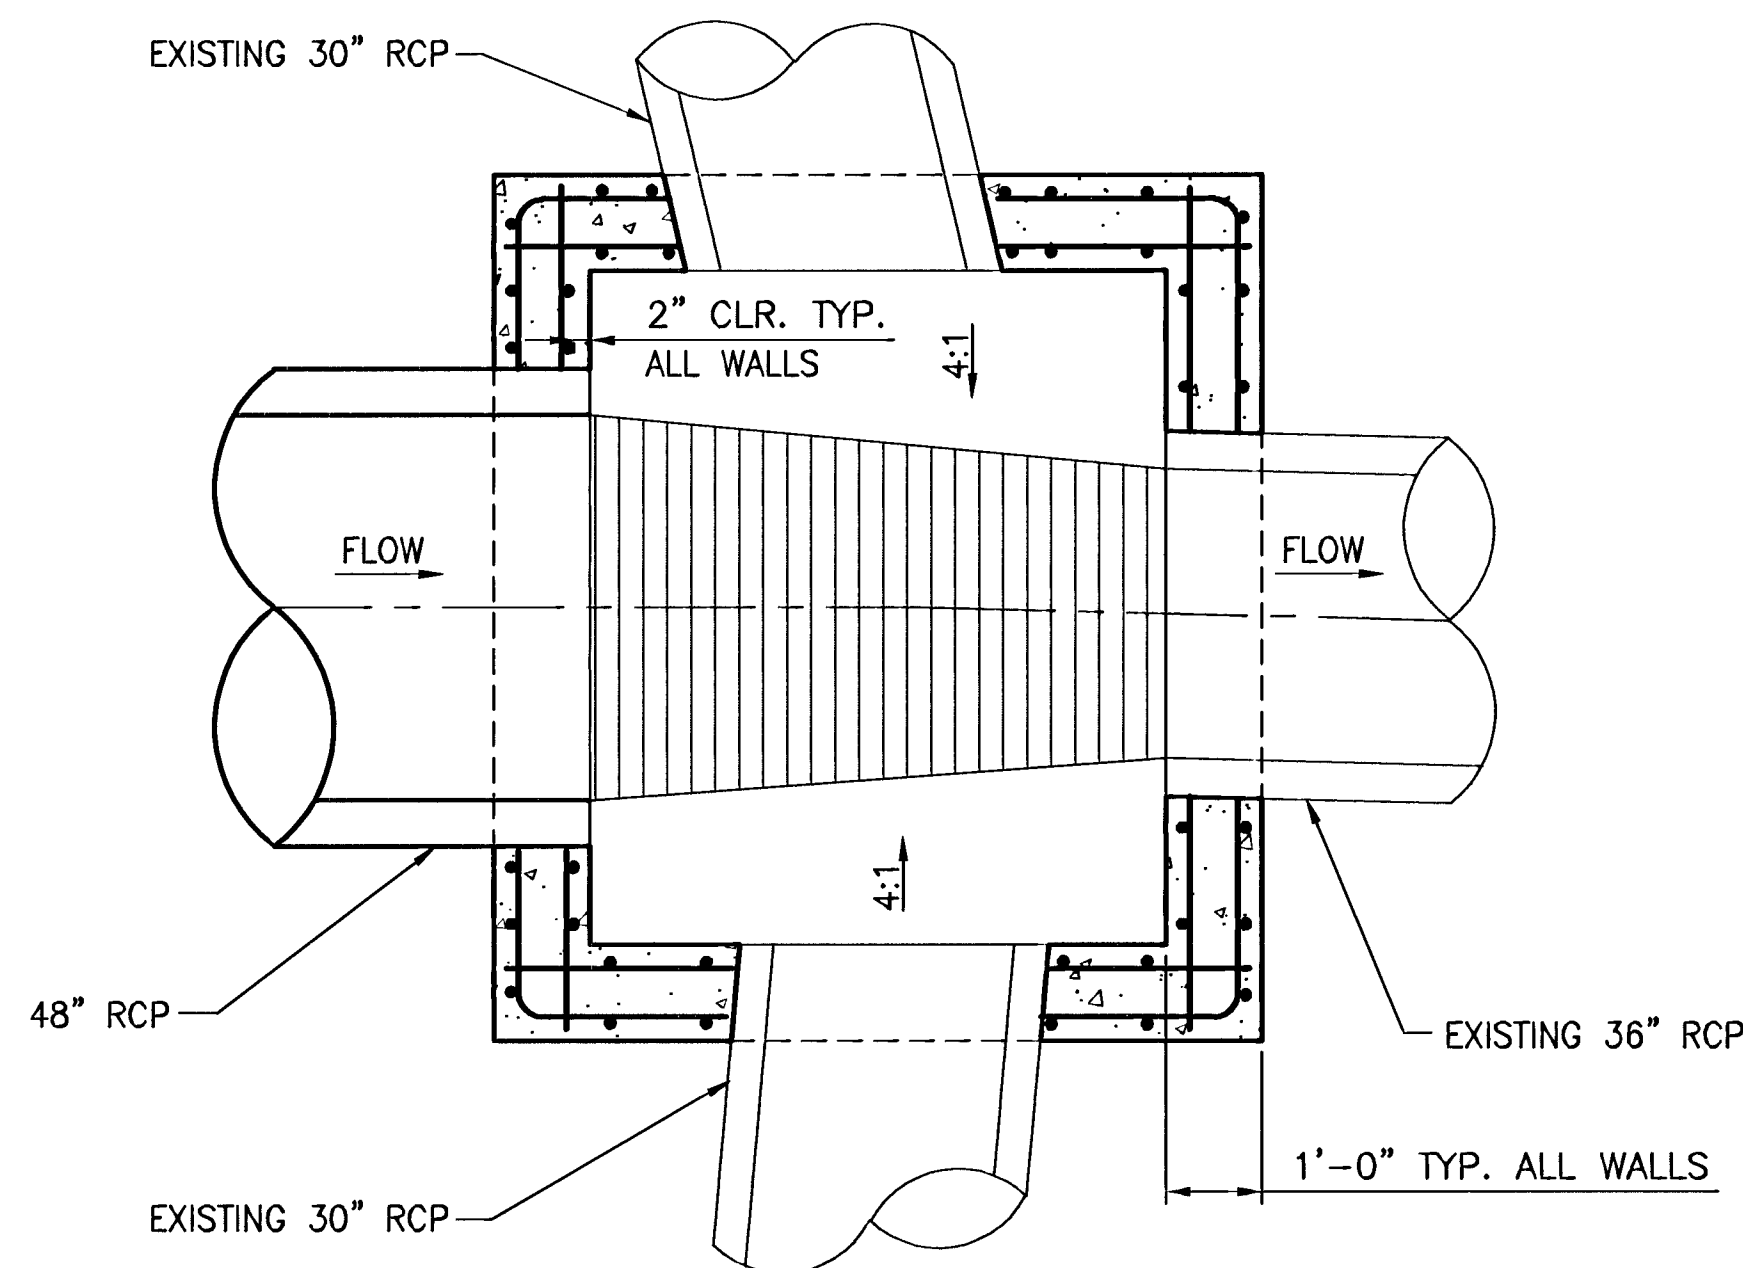

BOTTOM SLAB PLAN

SCALE: 1/2" = 1'-0"


2
S15

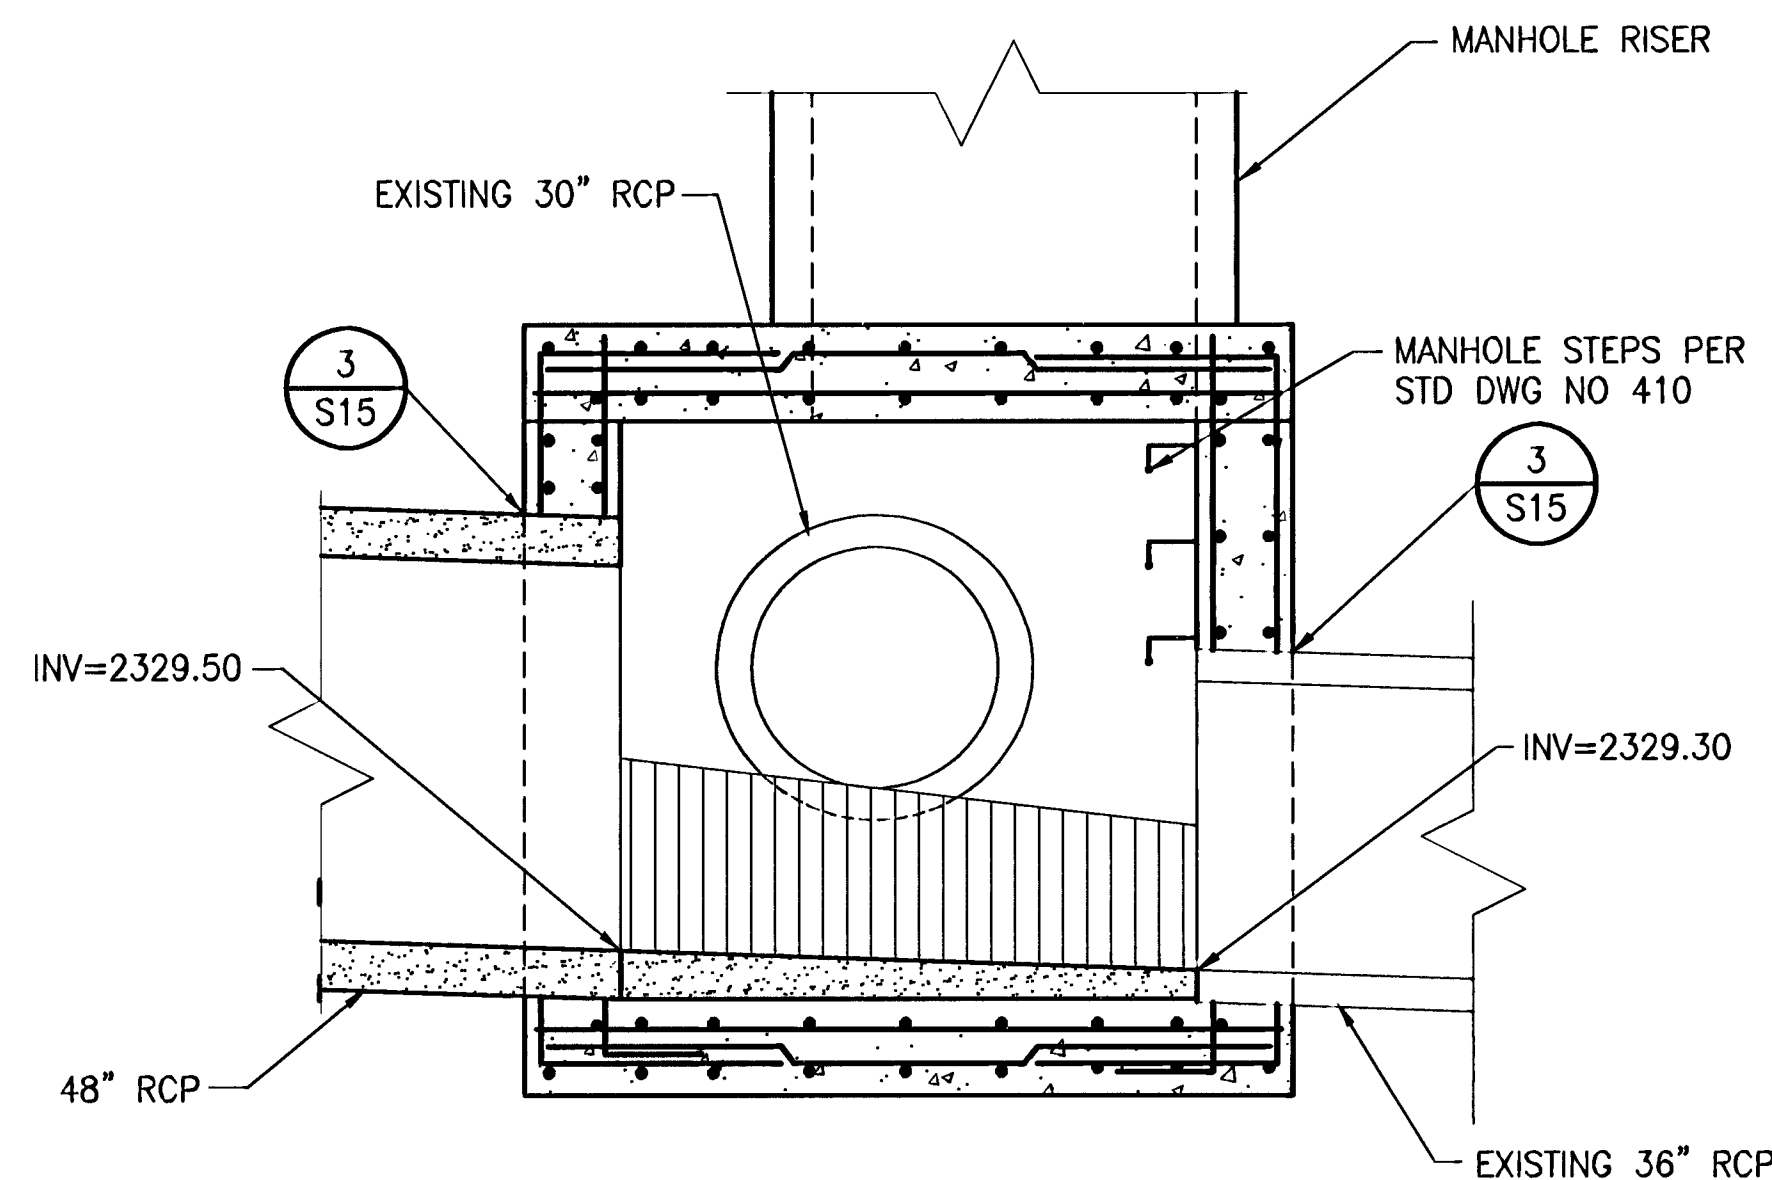

SECTION A

SCALE: 1/2" = 1'-0"


A
S15

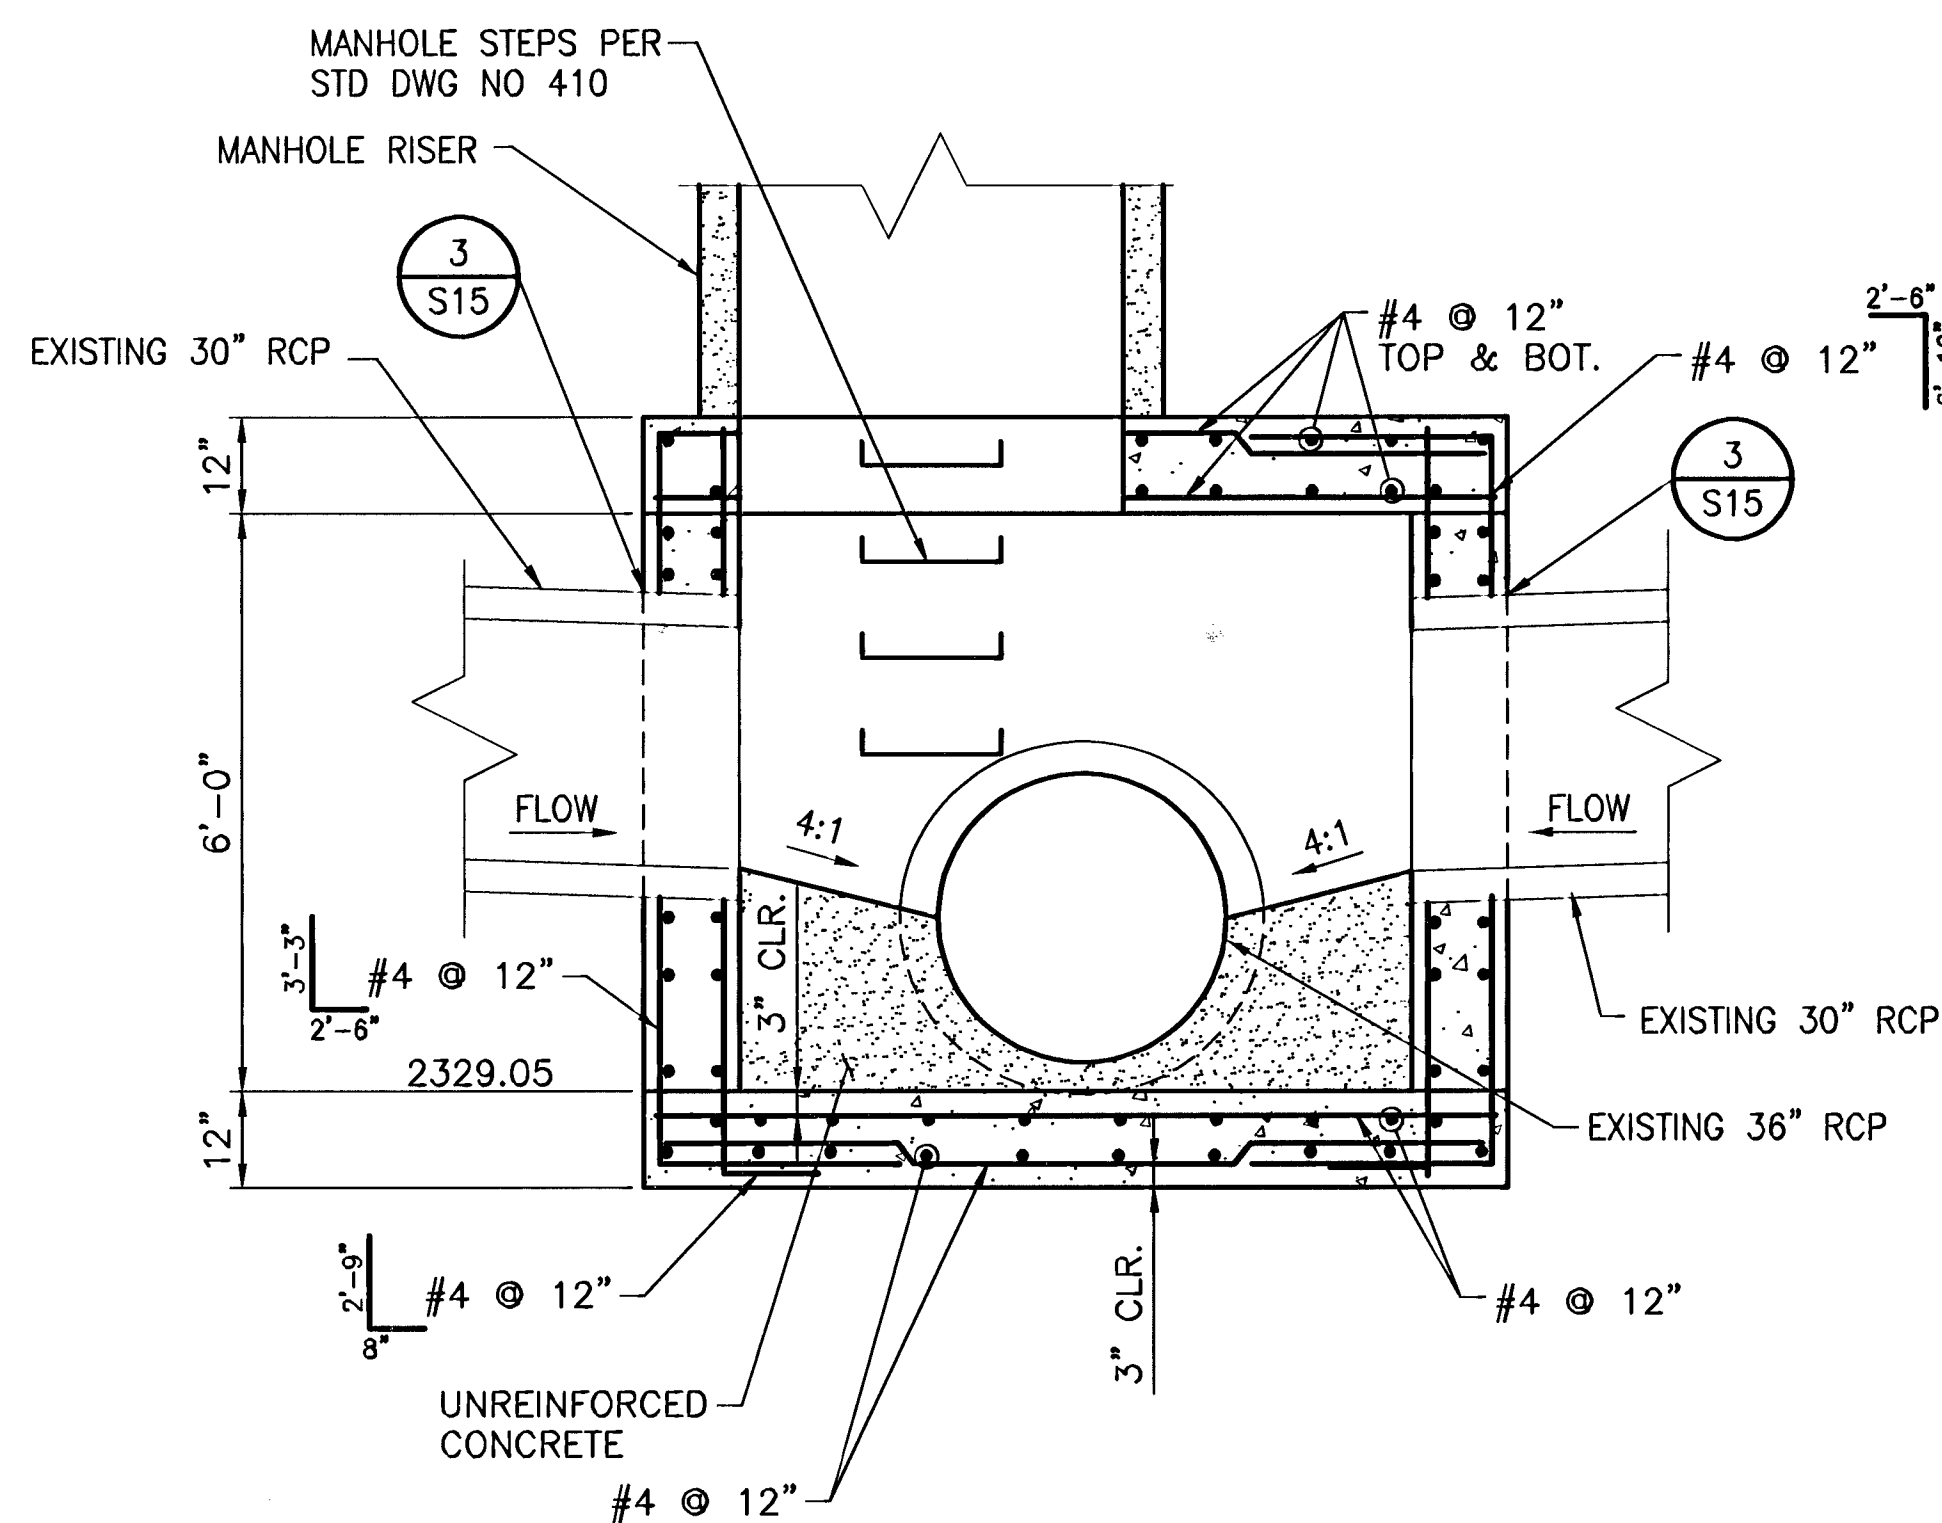

SECTION B

SCALE: 1/2" = 1'-0"

B
S15

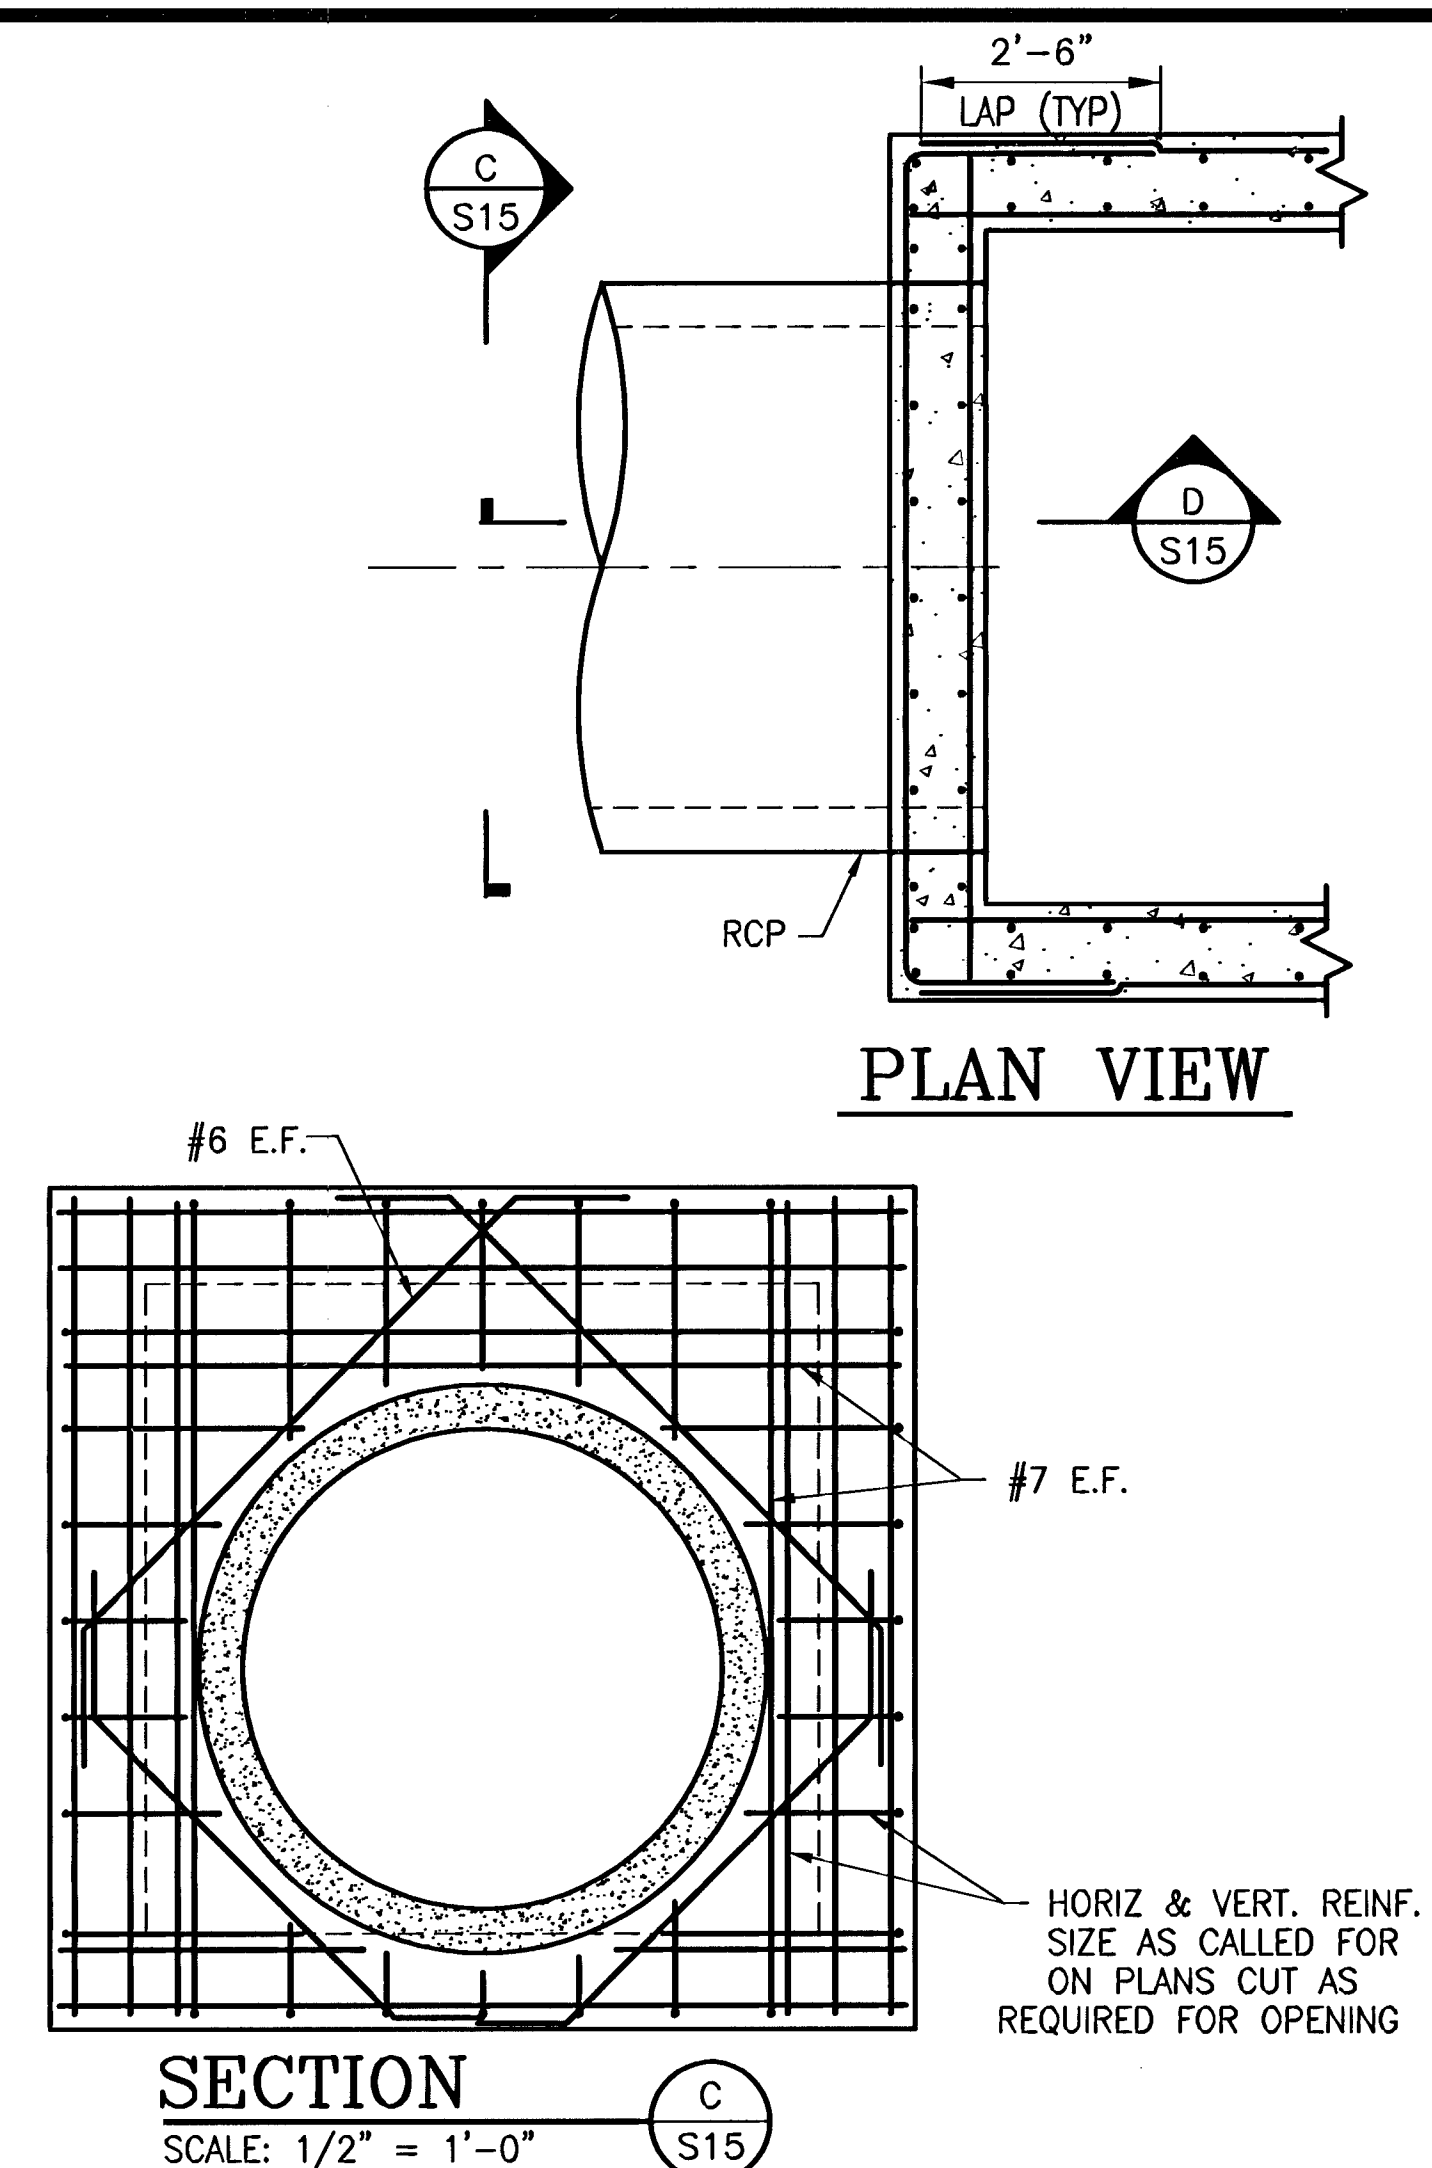


PLAN VIEW

SECTION C

SCALE: 1/2" = 1'-0"

C
S15

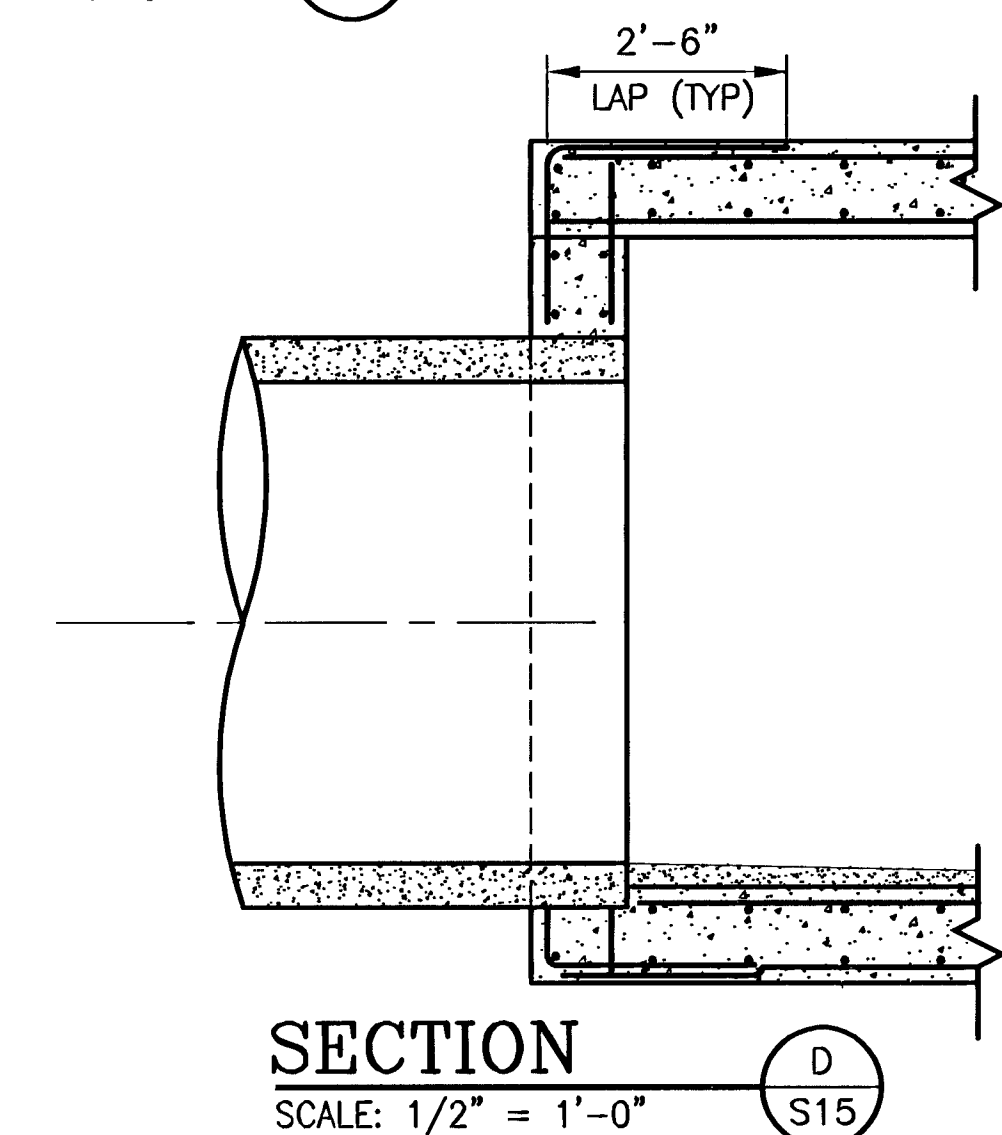

SECTION D


SCALE: 1/2" = 1'-0"

D
S15

RCP CONNECTION TO JUNCTION STR.

SCALE: 1/2" = 1'-0"

3
S15

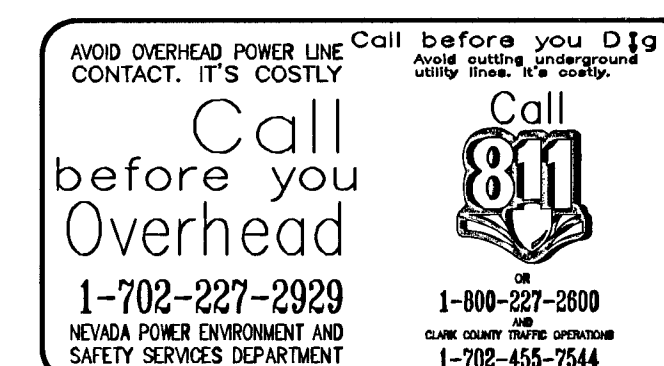

DEPARTMENT OF PUBLIC WORKS		R2H ENGINEERING, INC.	
400 E. STEWART AVE.		CONSULTING STRUCTURAL ENGINEERS	
702-229-8801		840 GRIER DRIVE SUITE 200 #400 LAS VEGAS, NEVADA 89119	
702-229-8872		PHONE (702) 260-7000 FAX (702) 260-7070	
JUNCTION STRUCTURE AT 'AD' 45+01.40		MEADOWS ALTA PARALLEL PROJECT PHASE II	
DRAWN BY: ELY	AUG 20, 2008	CHECKED BY: DAA	NOV 10, 2008
DESIGNED BY: DMS	AUG 20, 2008	PROJECT NO: SCALE: DRAIN	NOV 10, 2008
11-19-08		SHEET S15	
116 OF 120 SHEETS		DRAWING NO. 327V281	

H#11545