


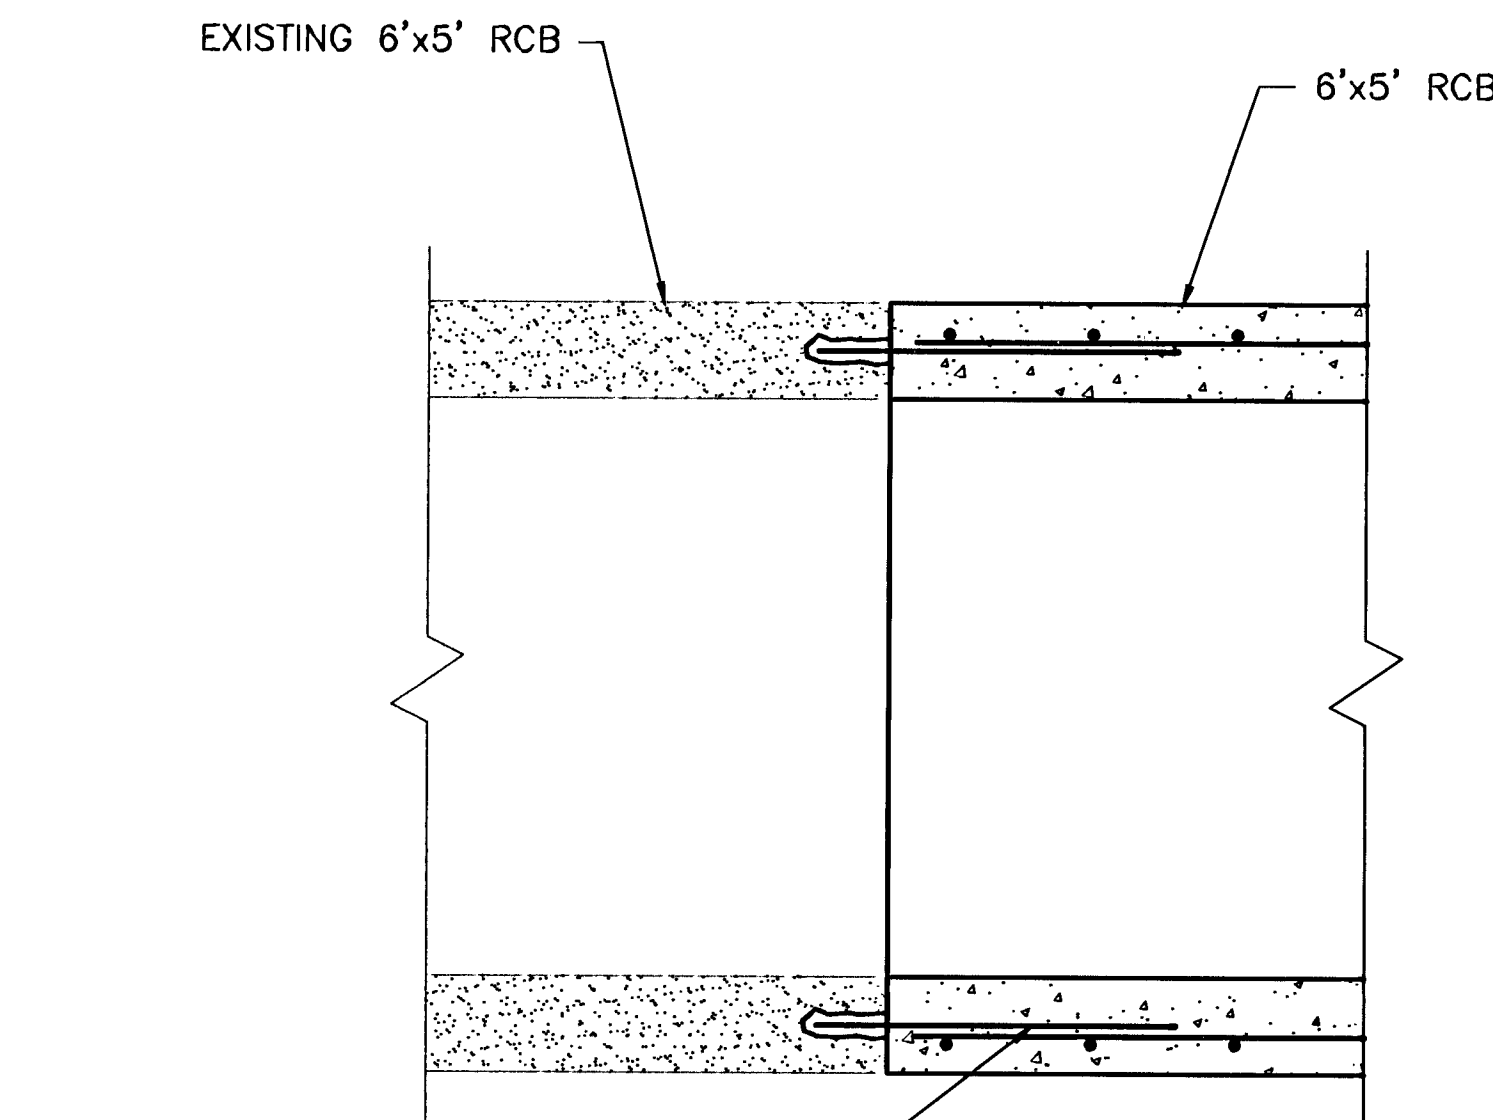


#5 DOWELS x 2'-6\"/>

SECTION A

SCALE: 3/4\"/>




DS1

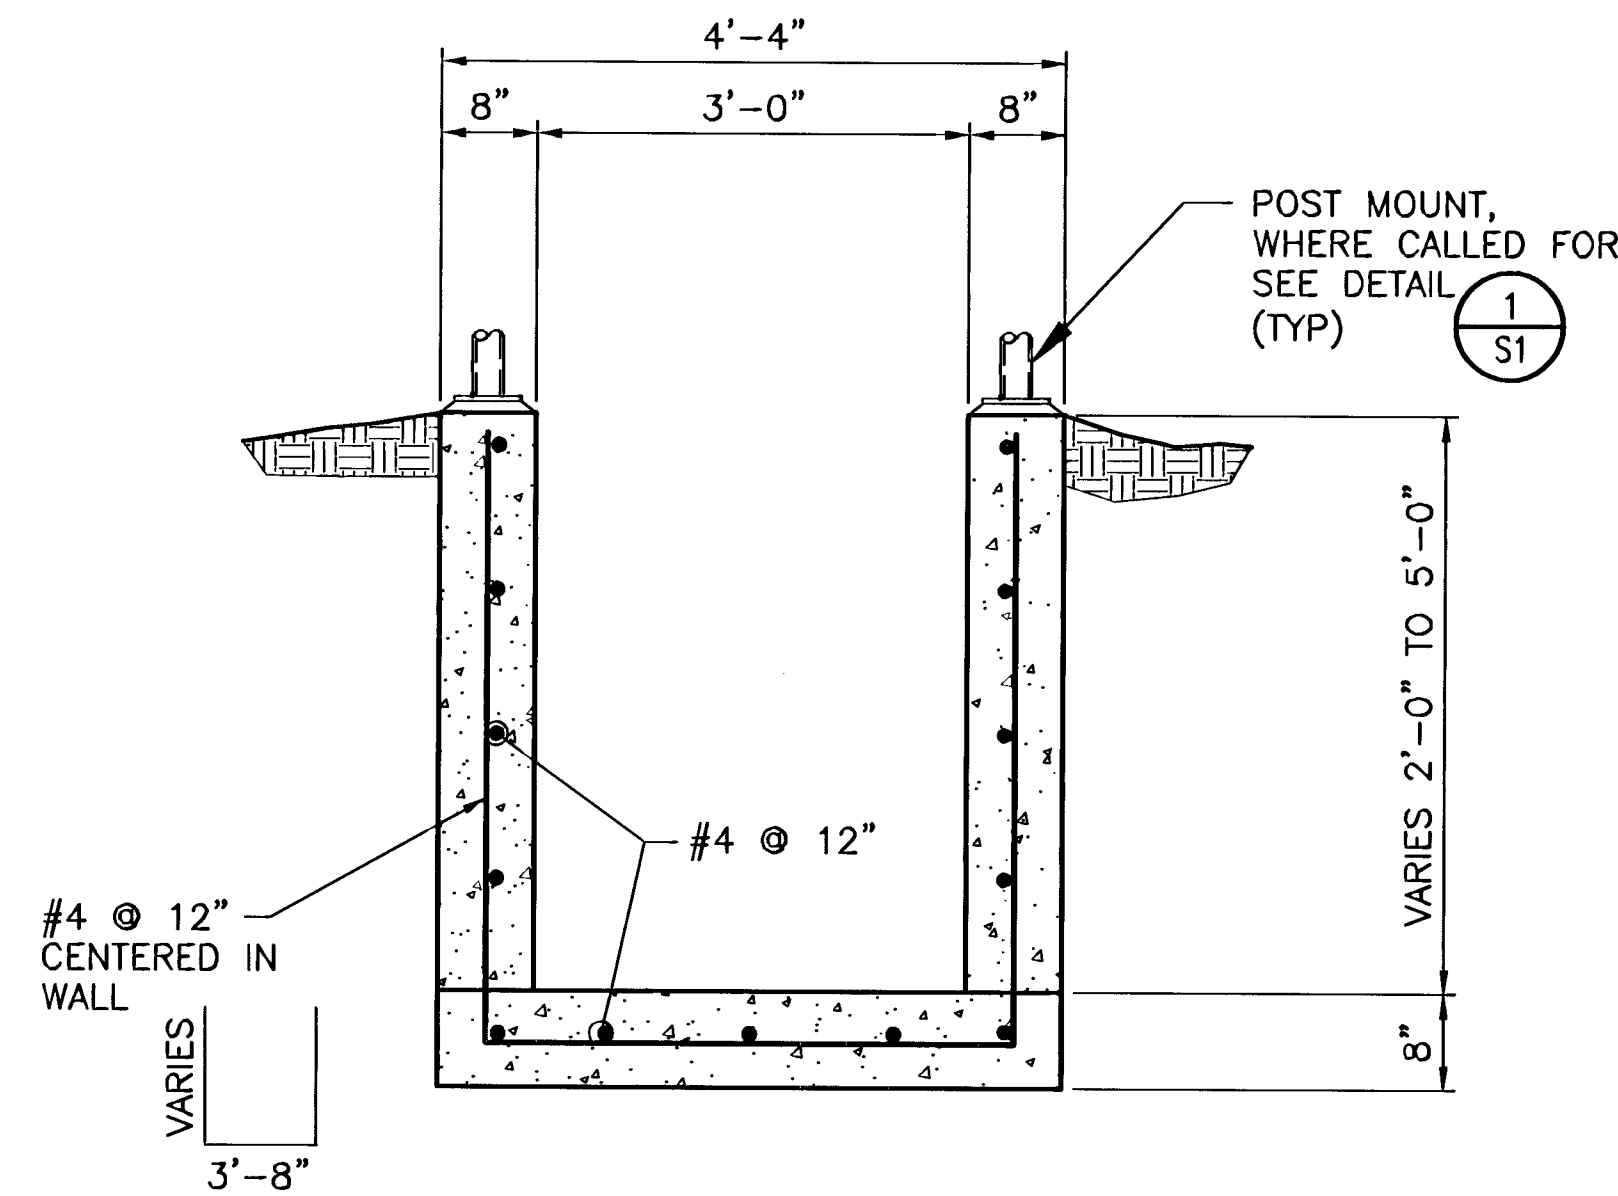

CONCRETE DITCH SECTION 1

SCALE: 3/4\"/>


DS1

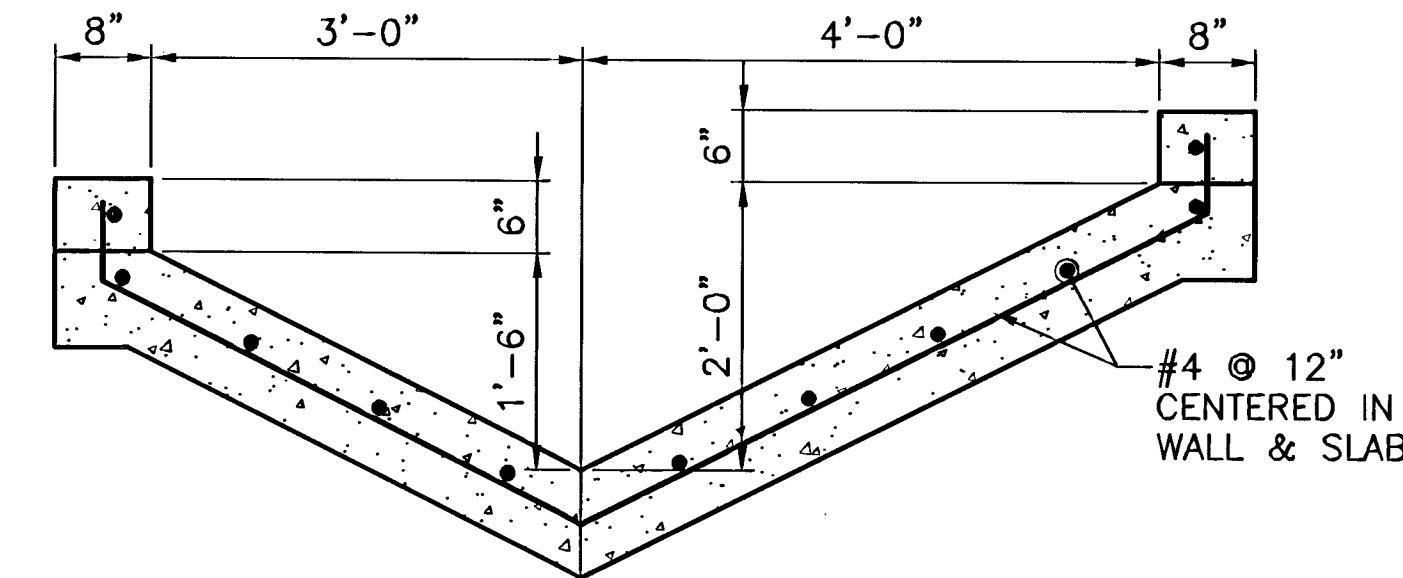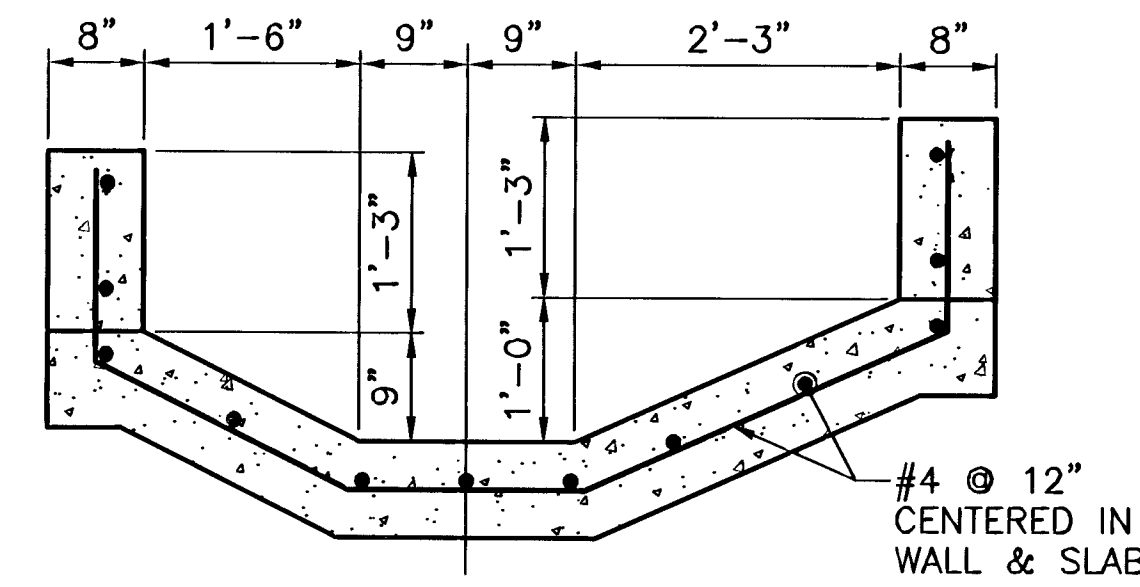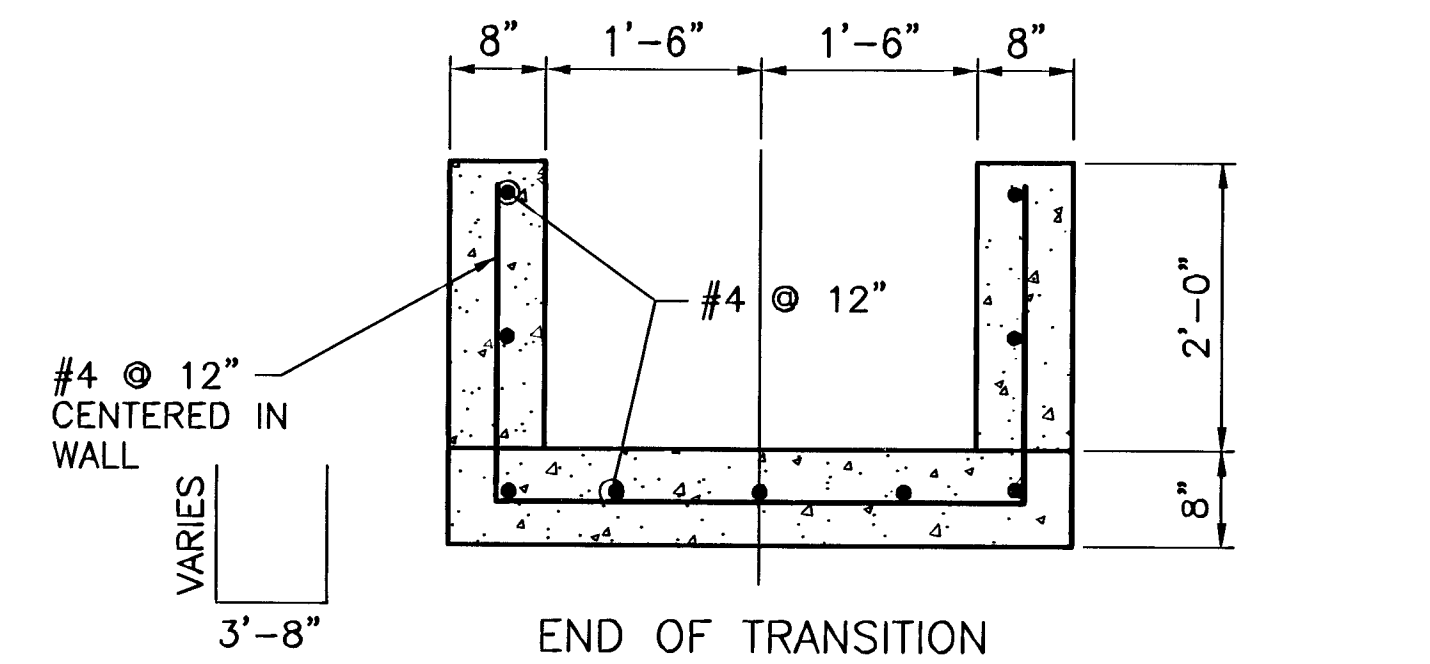

SECTION B

SCALE: 3/4\"/>


DS1

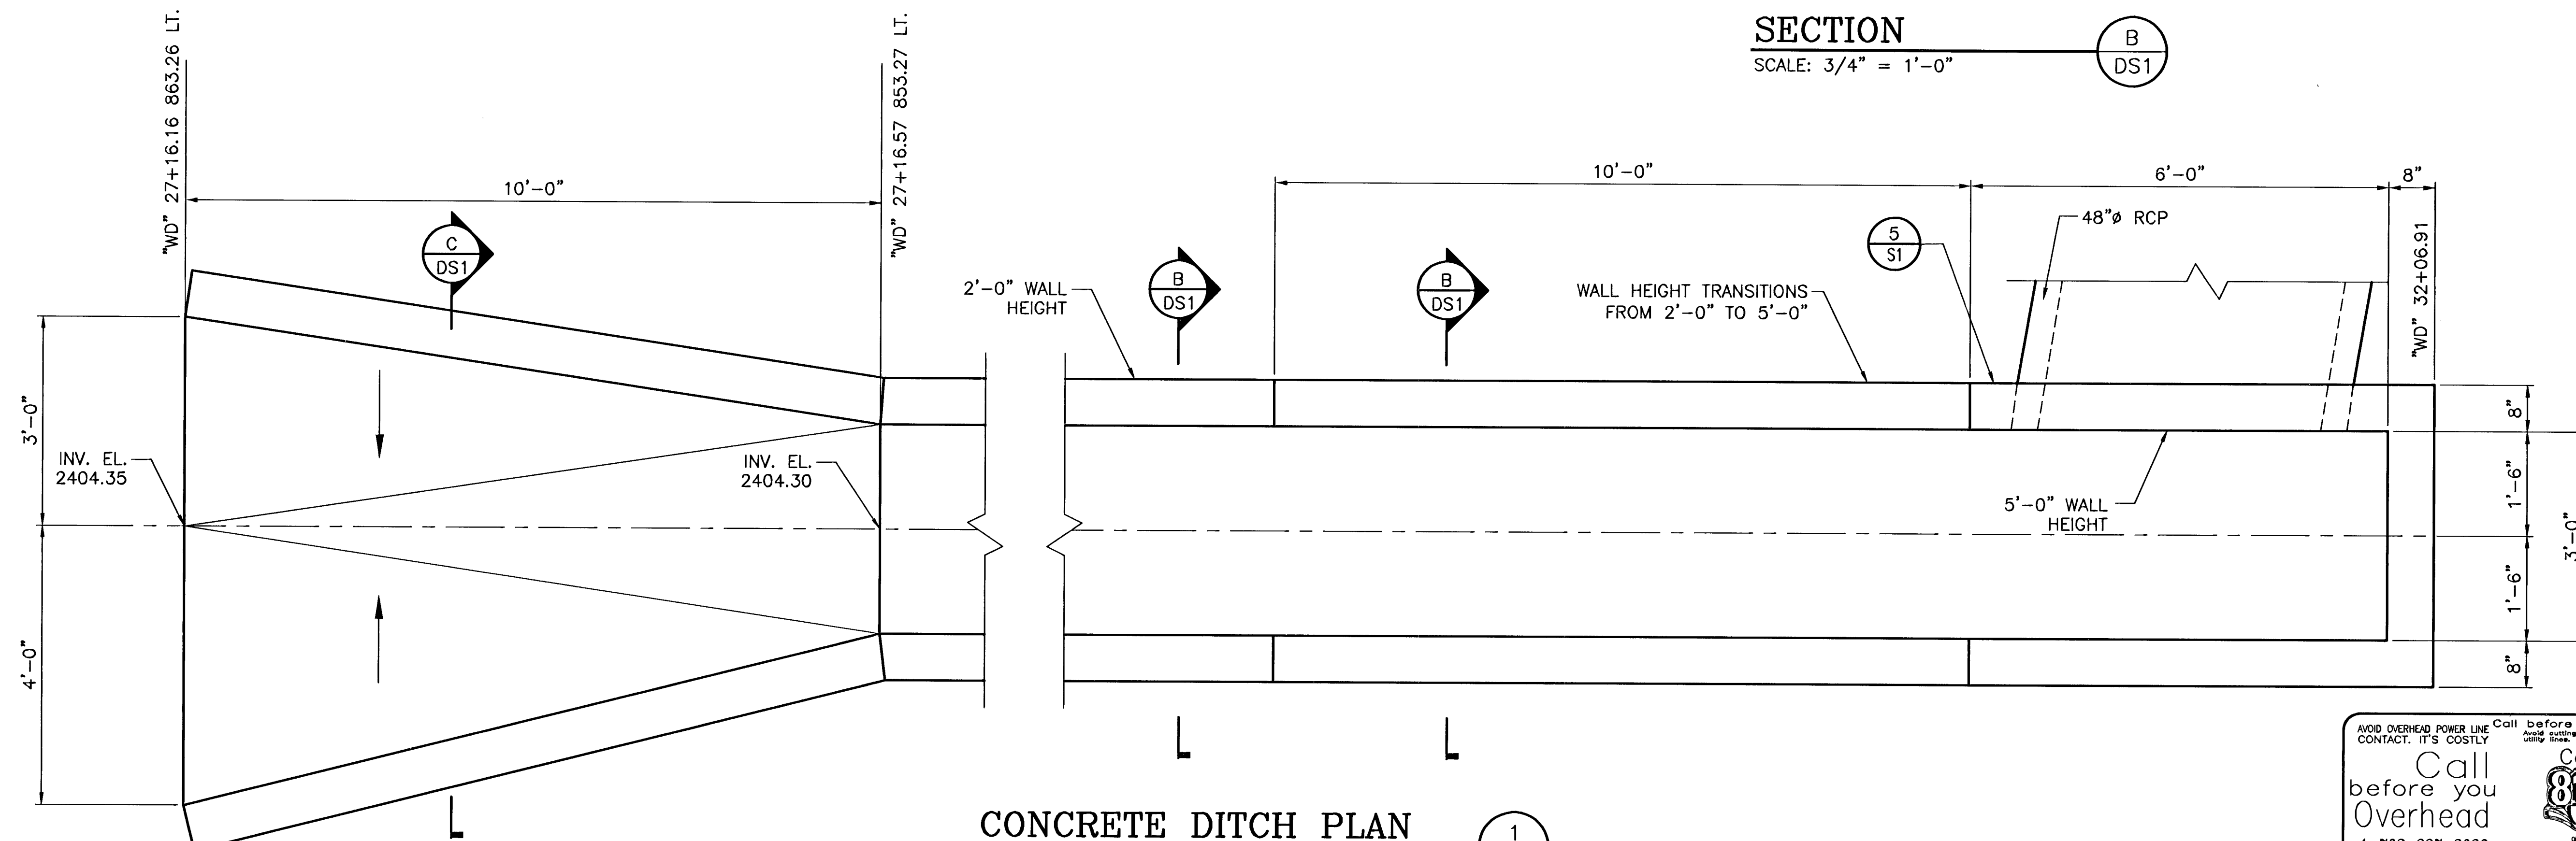

CONCRETE DITCH PLAN

SCALE: 3/4\"/>

DS1

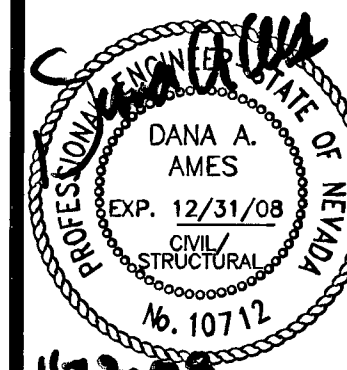

SHEET
DS1
OF 12 SHEETS
DRAWING NO.
327V281

DRAWN BY: PWA		AUG. 20, 2008			DEPARTMENT OF PUBLIC WORKS 400 E. STEWART AVE. LAS VEGAS, NV 89101 702-729-8272	
DESIGNED BY: ACG		AUG. 20, 2008				
CHECKED BY: DAA		NOV. 10, 2008			R2H ENGINEERING, INC. CONSULTING STRUCTURAL ENGINEERS 840 GREER DRIVE, SUITE 100 LAS VEGAS, NEVADA 89119	
PROJECT NO:		SCALE:				
HORIZ.						
ALTA LORENZI CONFLUENCE STRUCTURE SECTIONS						
MEADOWS ALTA PARALLEL PROJECT PHASE II						