



"NEENAH" R-3295 SINGLE CURB INLET
FRAME, GRATE AND CURB BOX WITH
"TYPE L" VANE GRATE OPENINGS
(OR APPROVED EQUAL)

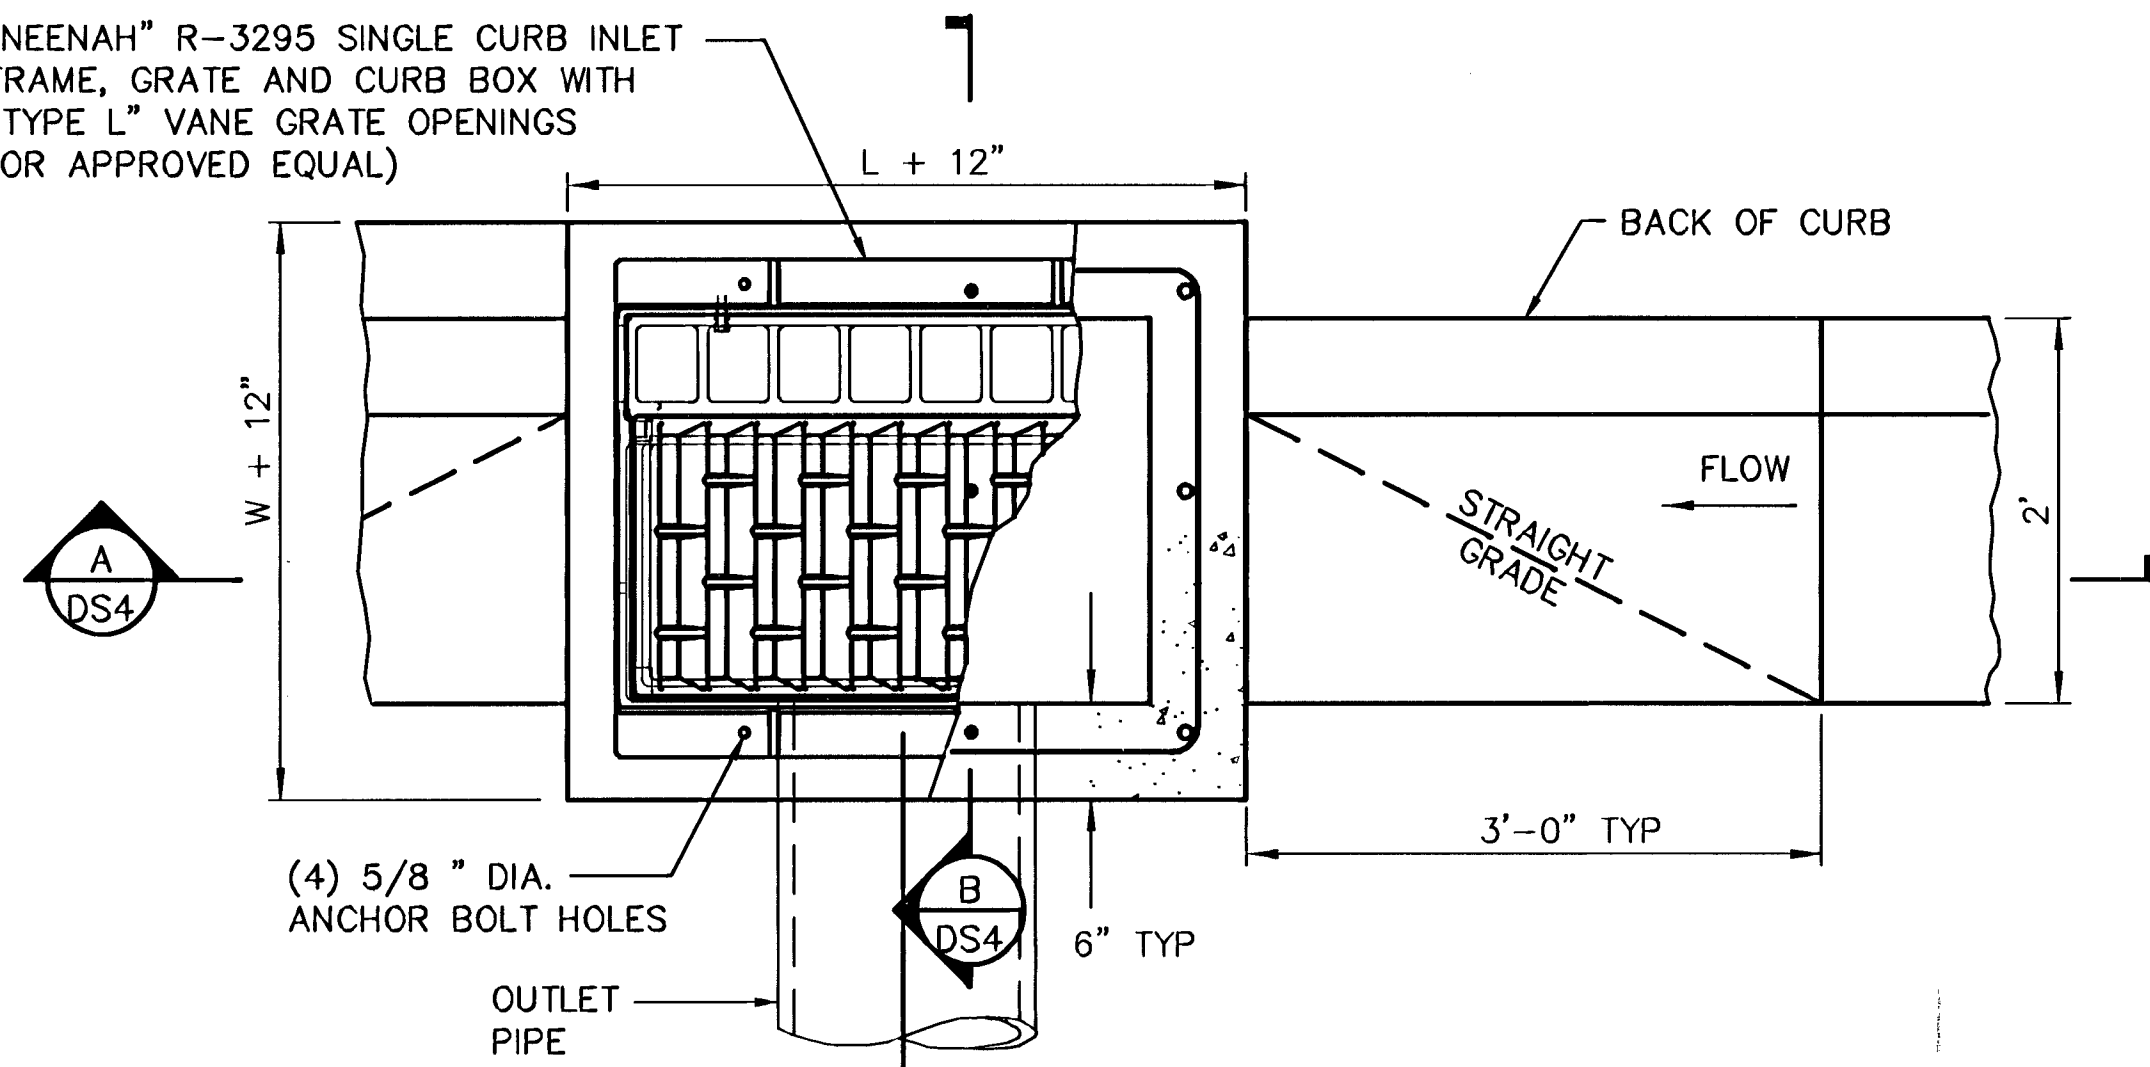


PLAN VIEW - SINGLE GRATE INLET (PC1)

SCALE: NTS

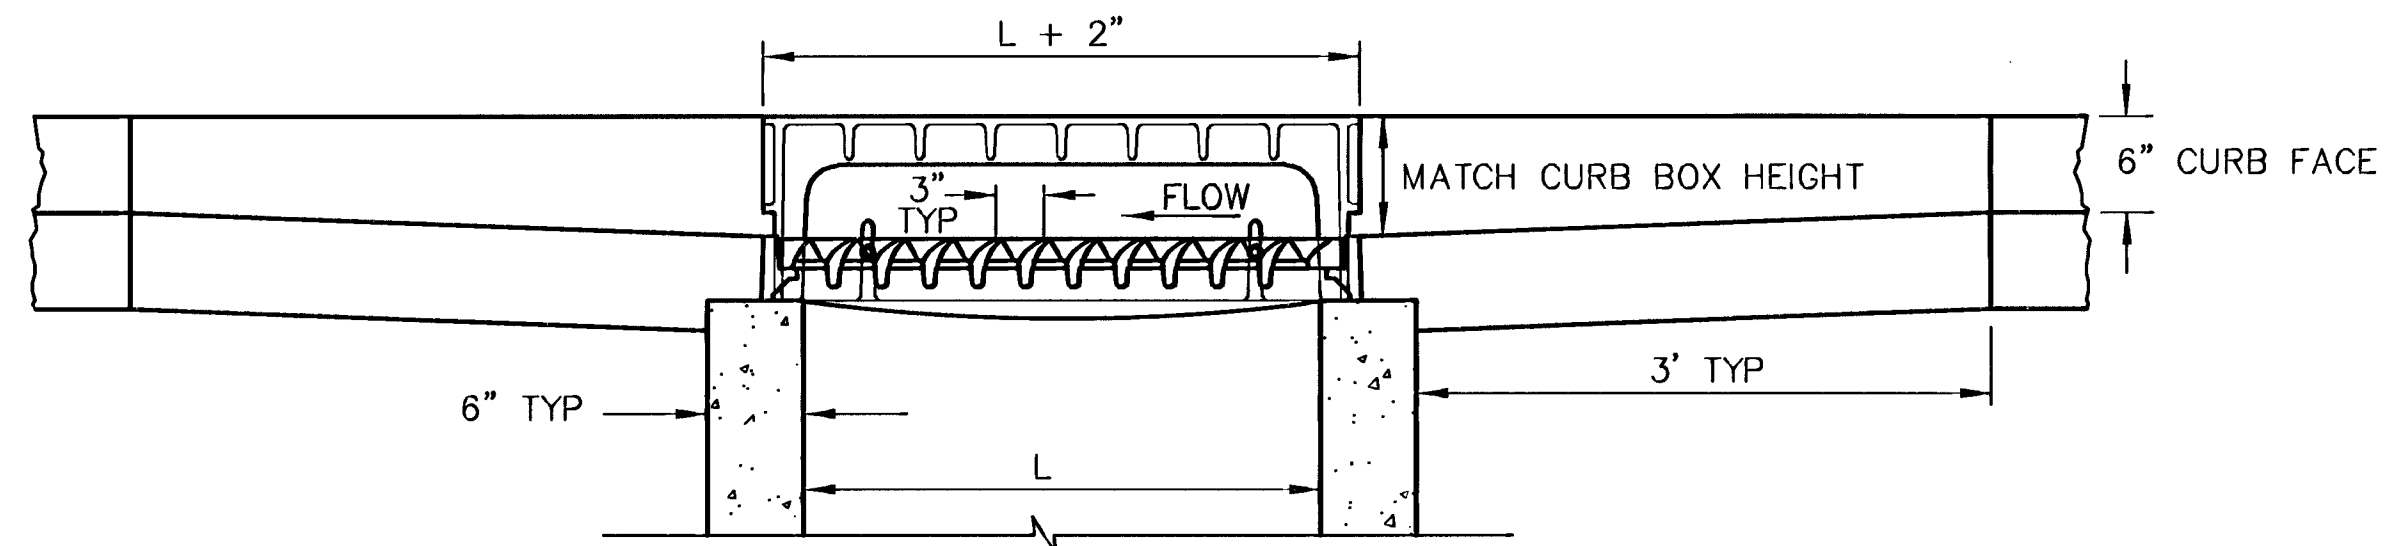

SECTION

SCALE: NTS

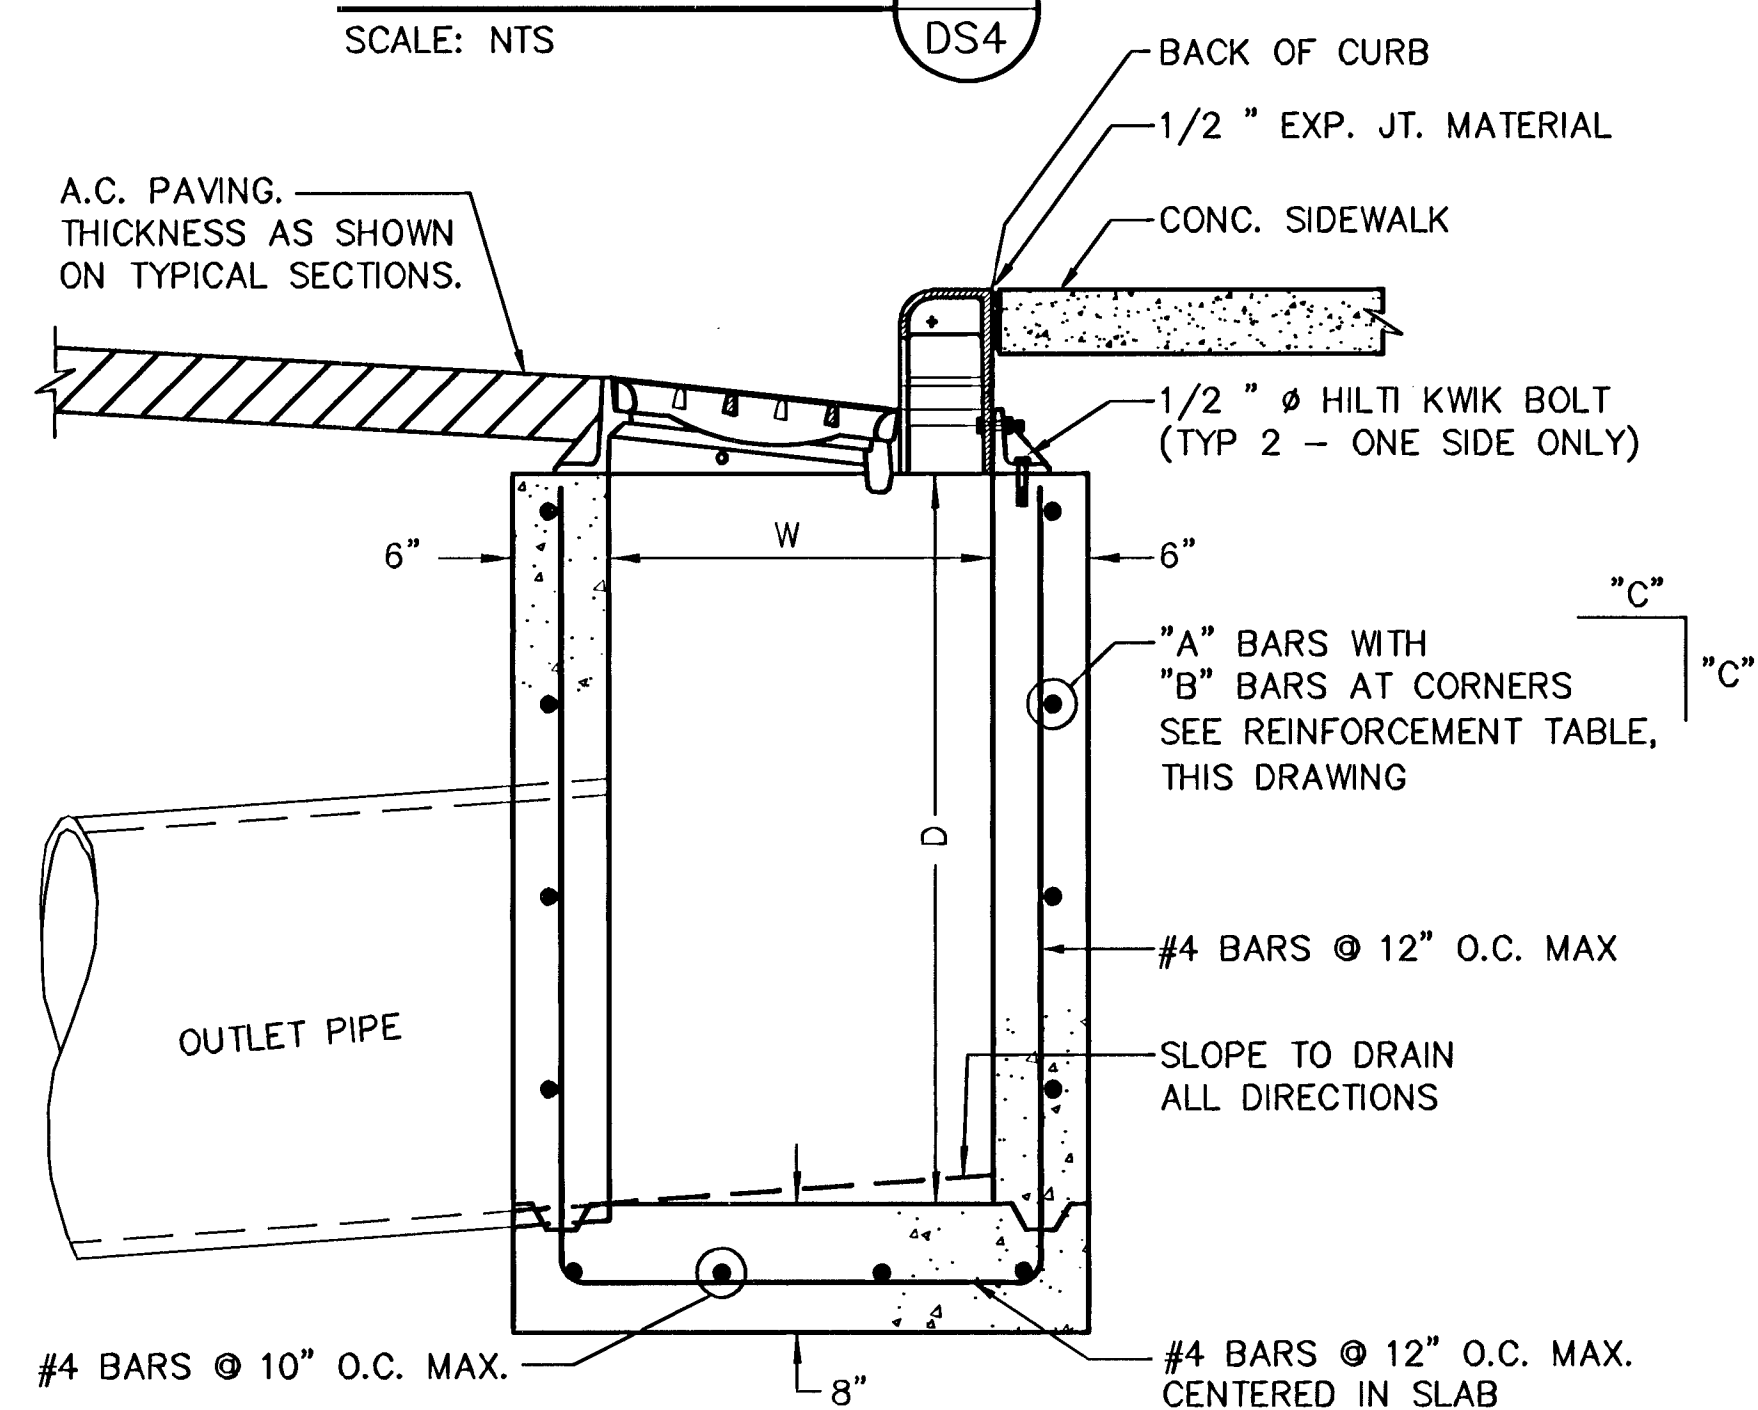

SECTION


SCALE: NTS

REINFORCEMENT TABLE

DEPTH OF BOX "D"	"A" BAR	"B" BAR	"C" CORNER BAR LENGTH
0 TO 5'	#4	#4	2'-0"
5' TO 10'	#4	#5	2'-6"
10' TO 15'	#5	#7	3'-6"


NOTES:

1. OUTLET PIPE SHALL BE TRIMMED FLUSH WITH INSIDE FACE OF INLET
2. LENGTH "L" IS A NOMINAL DIMENSION AND IS BASED ON "NEENAH FOUNDRY" OR (APPROVED EQUAL) TOTAL INSIDE LENGTH OF FRAME OPENING, 3 FRAMES MAX. (SEE "NEENAH FOUNDRY CATALOG "R" 12th EDITION" FOR EXACT DIMENSIONS OF GRATES AND FRAMES.)
3. WIDTH "W" IS A NOMINAL DIMENSION AND IS BASED ON "NEENAH FOUNDRY" OR (APPROVED EQUAL) TOTAL INSIDE WIDTH OF FRAME OPENING. (SEE "NEENAH FOUNDRY CATALOG "R" 12th EDITION" FOR EXACT DIMENSIONS OF GRATES AND FRAMES.)

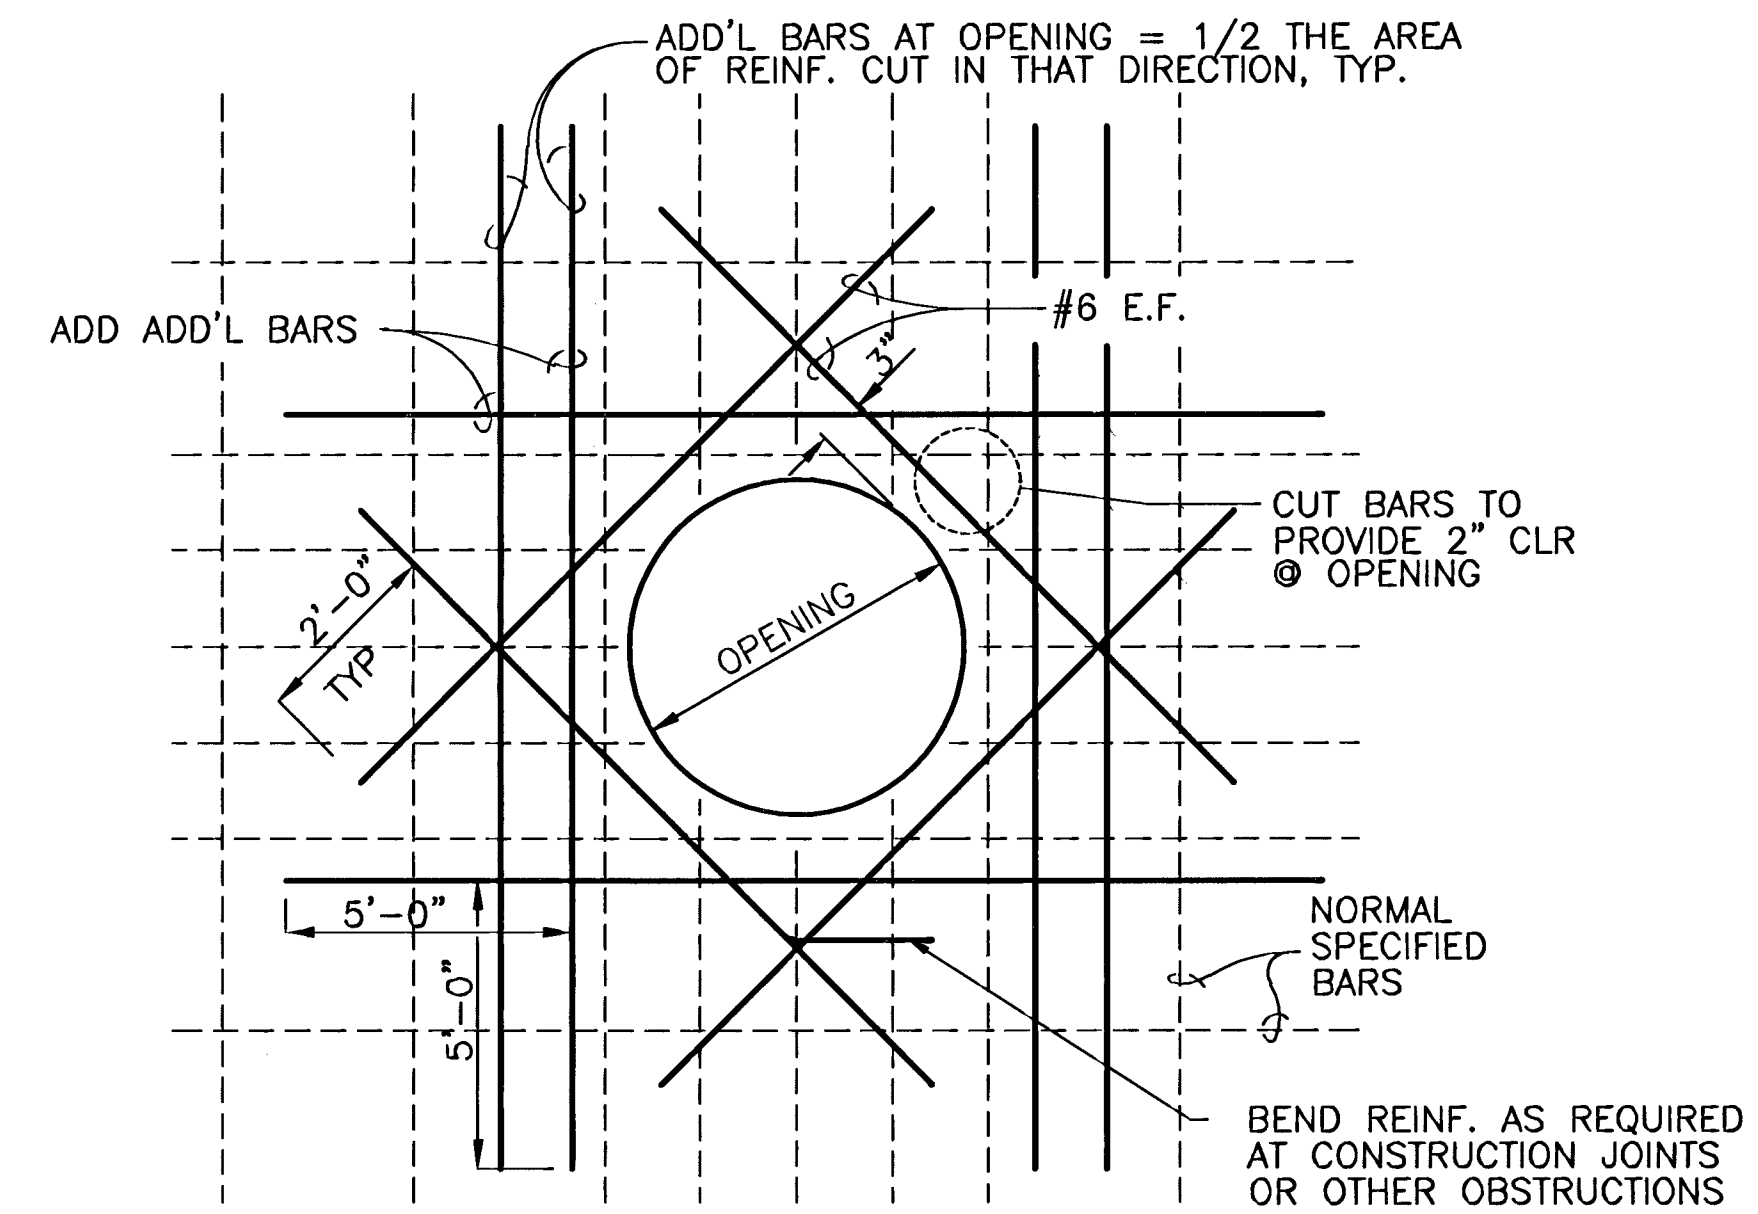


RCB SLAB OPENING DETAIL

SCALE: NTS

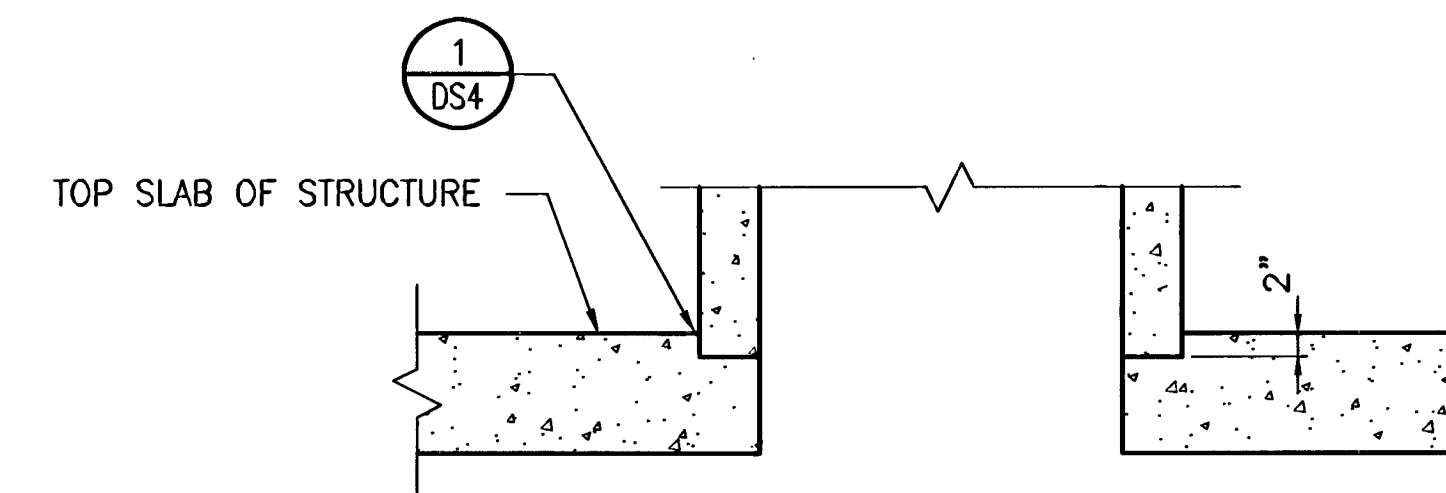

MANHOLE RISER DETAIL

SCALE: NTS

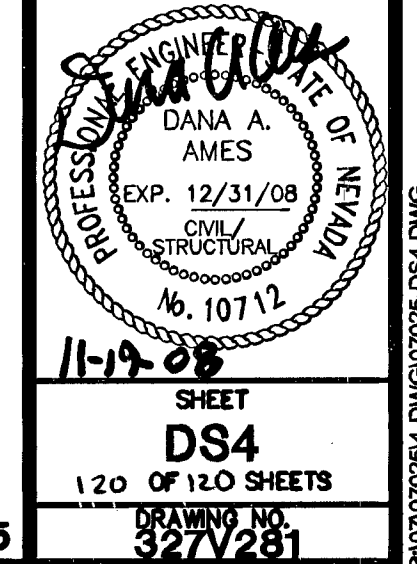

DEPARTMENT OF PUBLIC WORKS
400 E. STEWART AVE.
LAS VEGAS, NV 89101
702-227-2929
R2H ENGINEERING, INC.
CONSULTING STRUCTURAL ENGINEERS
840 GRIER DRIVE SUITE 200 #445 LAS VEGAS, NEVADA 89119
PHONE (702) 585-7000 FAX (702) 585-7000

DROP INLET SECTIONS
MEADOWS ALTA PARALLEL PROJECT
PHASE II

DRAWN BY: JAV
DESIGNED BY: KCS
CHECKED BY: DAA
PROJECT NO.:
SCALE:
DATE: AUG 20, 2008
DATE: AUG 20, 2008
DATE: NOV 10, 2008
DATE: NOV 10, 2008

H#11545