



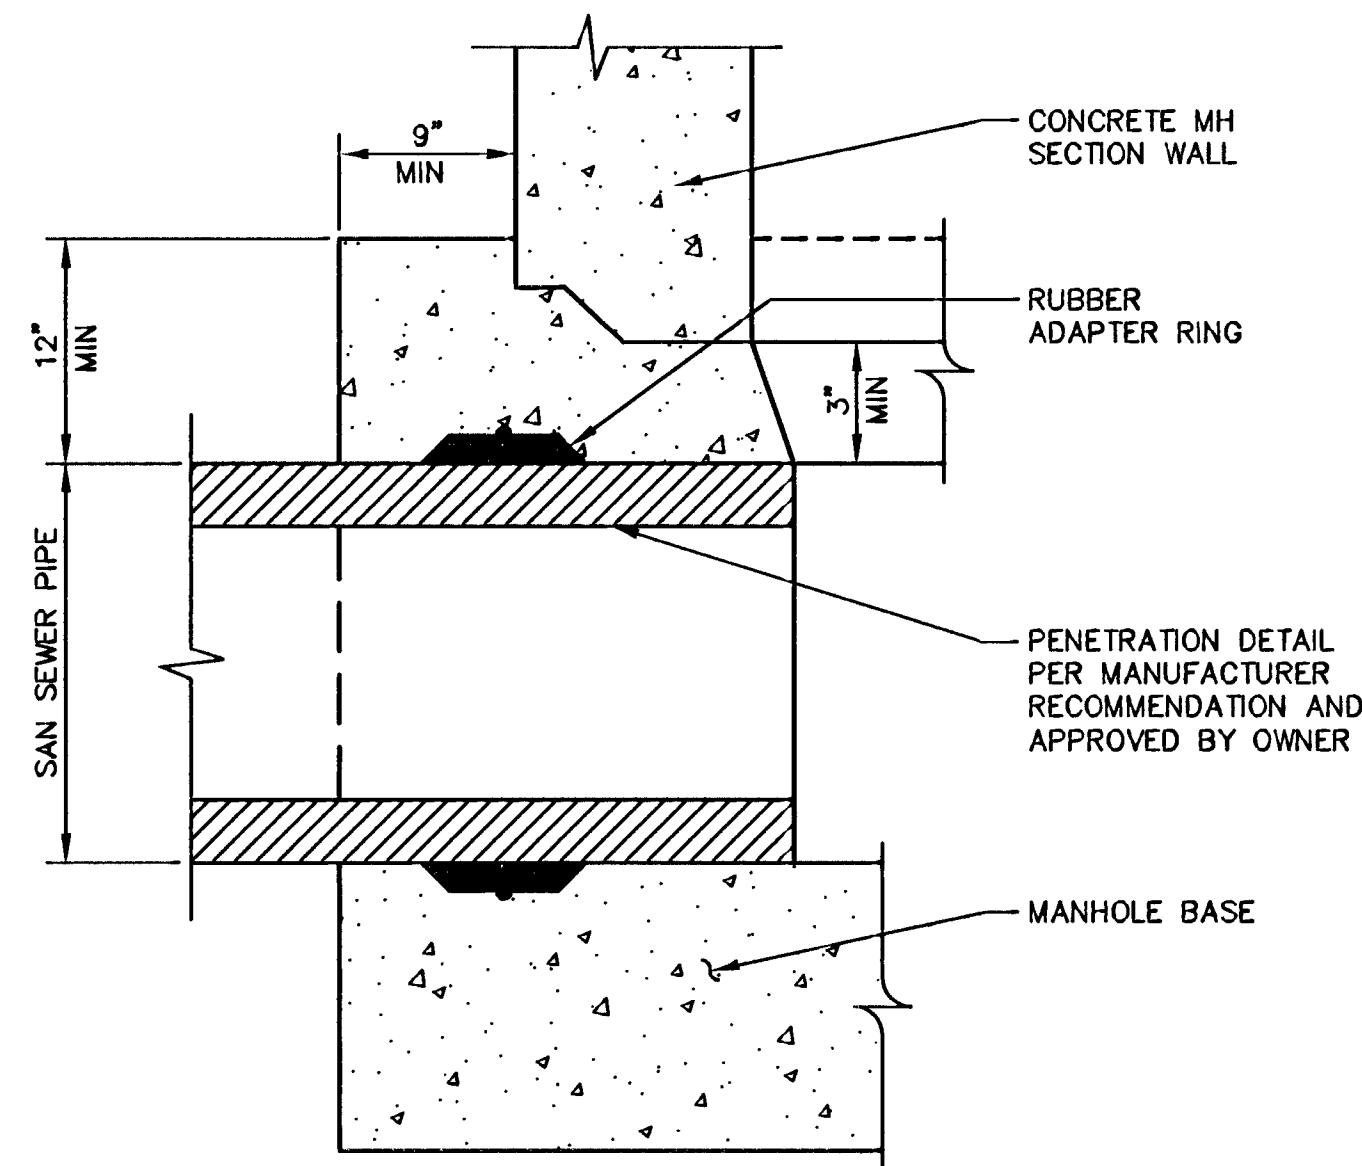


NOTES:

1. DO NOT STAND ON PIPE WHILE POURING CONCRETE BASE.
2. USE FOR BOTH DRY AND GROUNDWATER CONDITIONS.


SANITARY SEWER MANHOLE PENETRATION DETAIL
NO SCALE

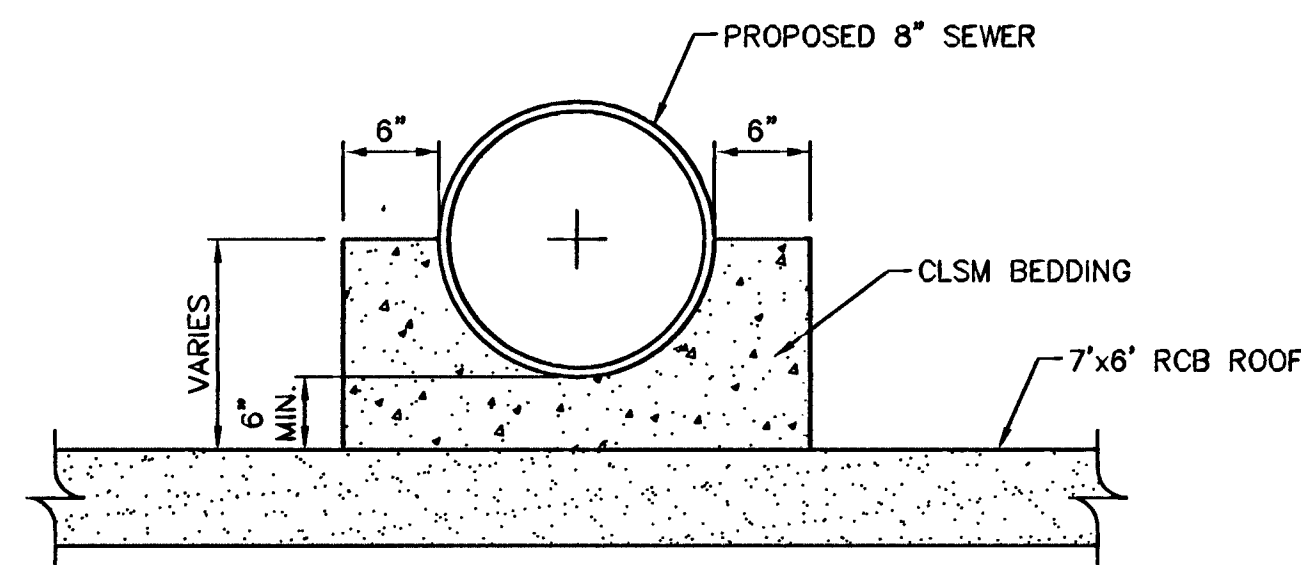

8" SANITARY SEWER CRADLE DETAIL
NO SCALE

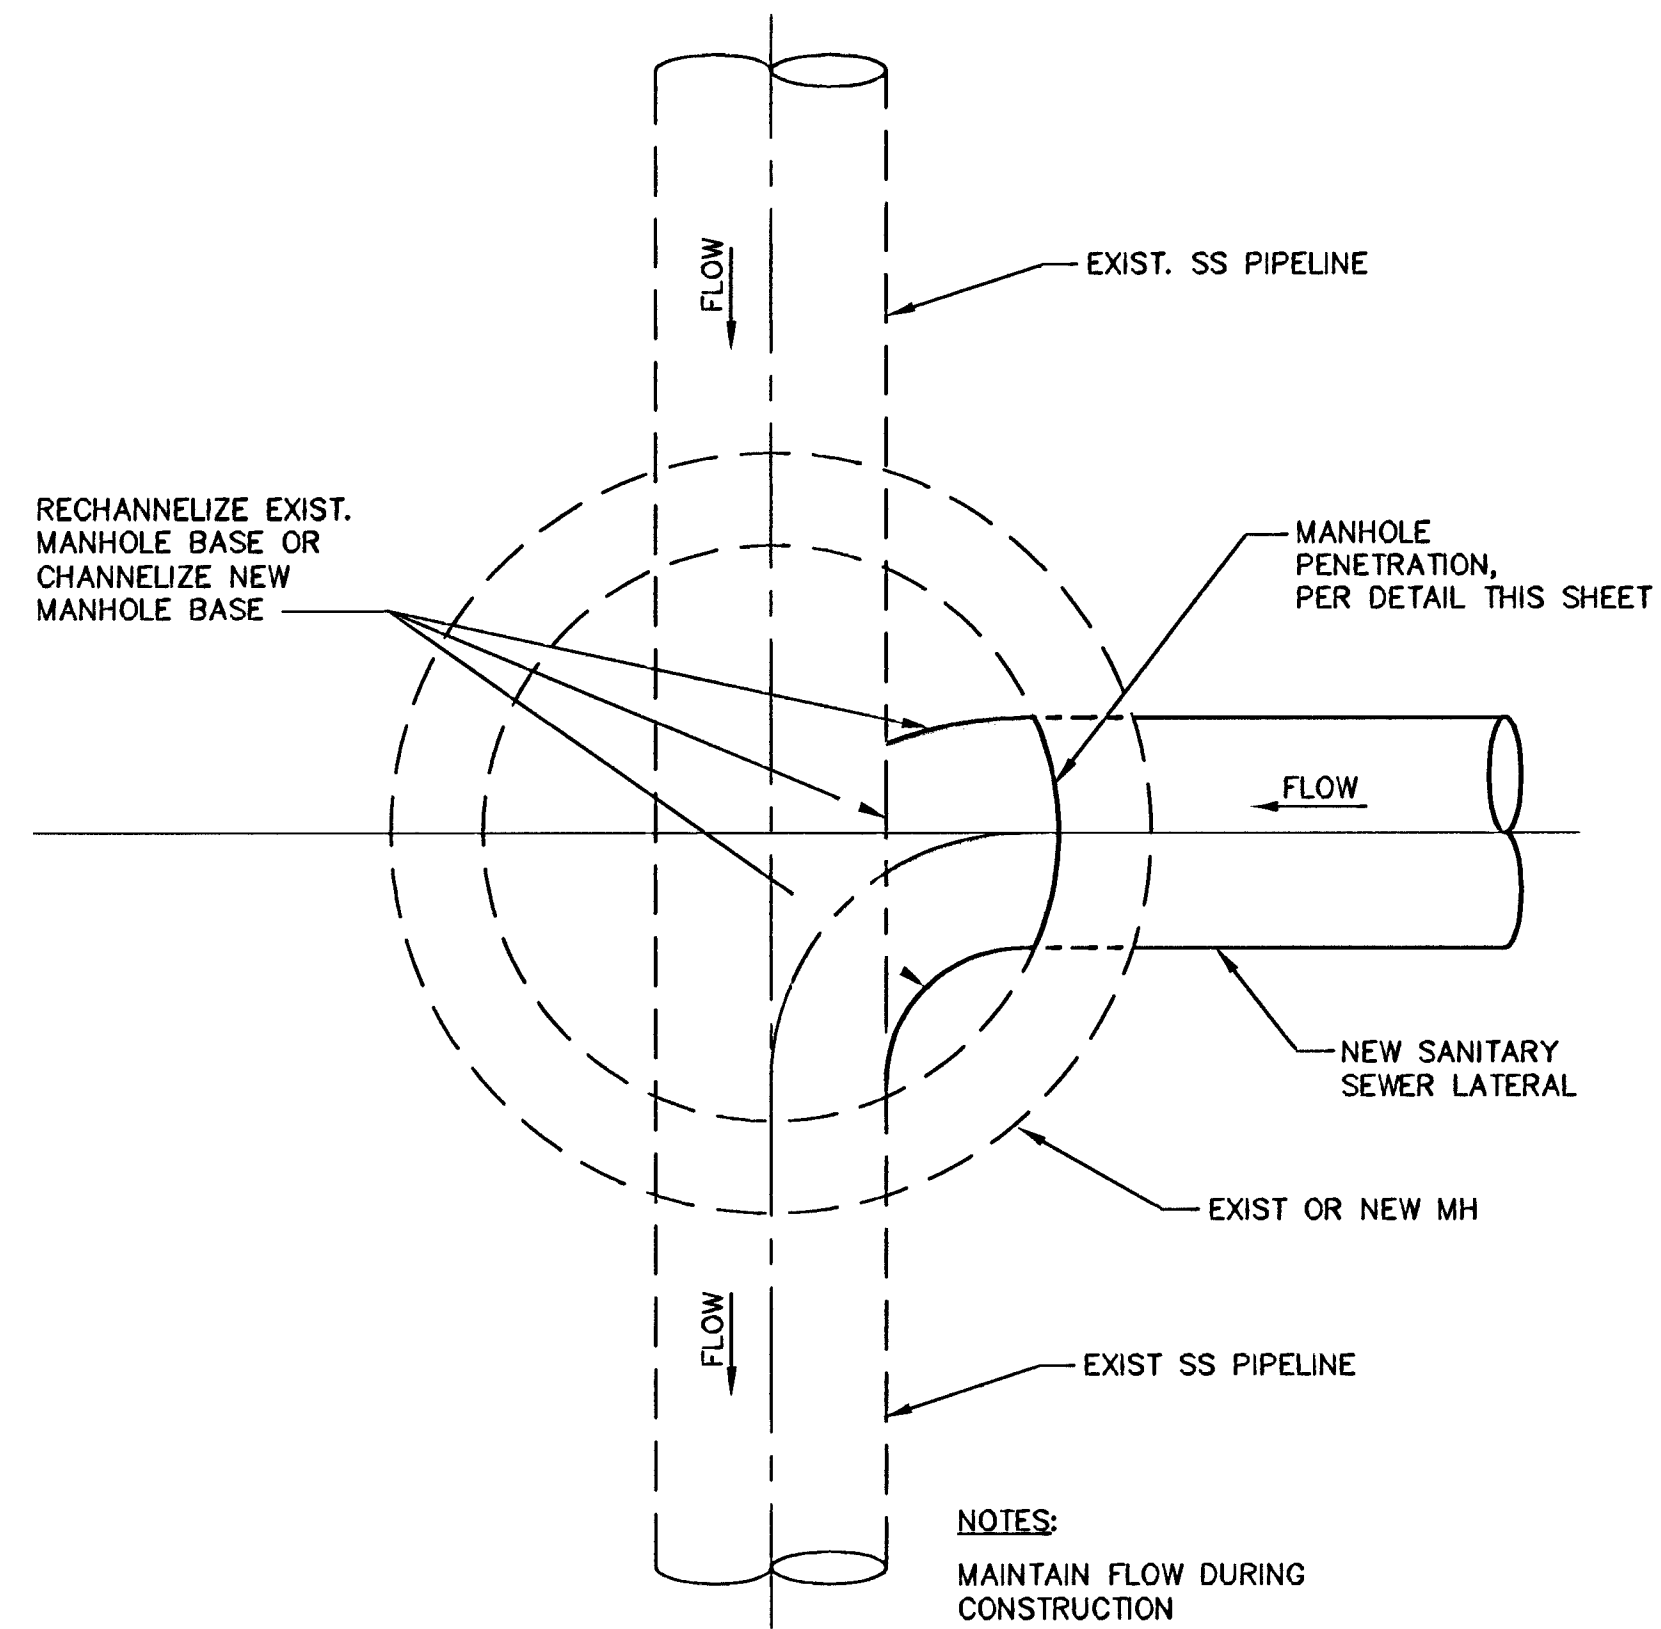

EXISTING SANITARY SEWER MANHOLE MODIFICATION DETAIL
NO SCALE

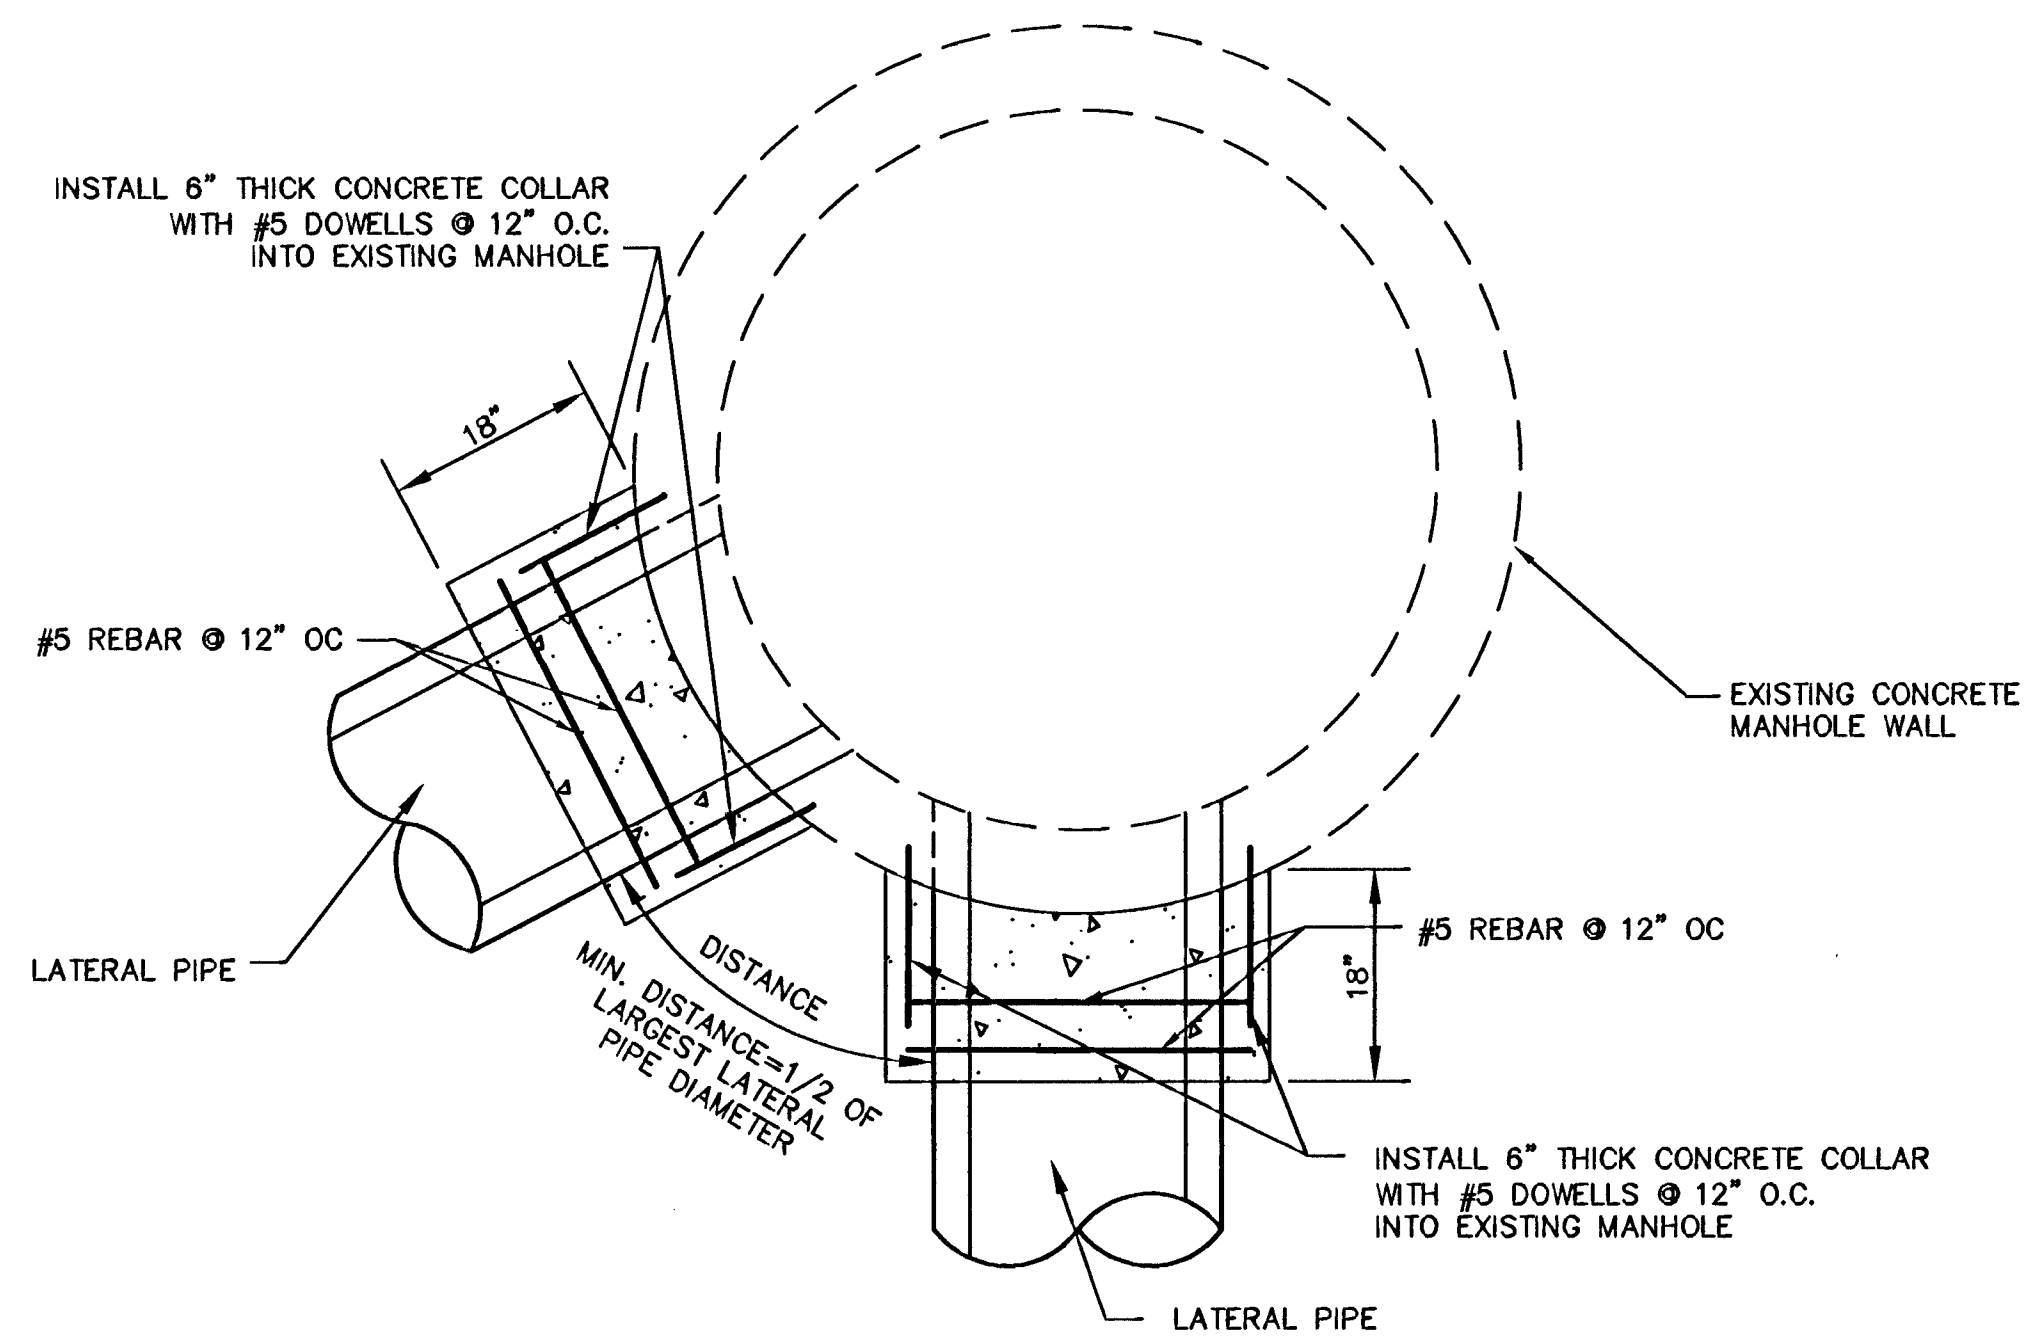

EXISTING MANHOLE/LATERAL PIPE CONNECTION DETAIL
NO SCALE

AVOID OVERHEAD POWER LINE CONTACT
IT'S COSTLY

Call before you Dig
1-702-227-2929

NEVADA POWER ENVIRONMENT AND SAFETY SERVICES DEPARTMENT

Call before you Dig
Avoid cutting underground utility lines. It's costly.

Call 811
1-800-227-2800

OR
CLARK COUNTY 811/800-227-2800

1-702-455-7544

DEPARTMENT OF PUBLIC WORKS 400 E. STEWART AVE. LAS VEGAS, NV 89101 702-227-4272		2727 SOUTH RAINBOW BOULEVARD LAS VEGAS, NEVADA 89146-3148 PH: (702) 973-7550 FAX: (702) 973-7550 WEB SITE: WWW.VTNV.COM	
MISCELLANEOUS DETAILS		MEADOWS ALTA PARALLEL PROJECT PHASE II	
DRAWN BY:	NOV 10, 2008	DESIGNED BY:	NOV 10, 2008
MEM. JAN		DTN	
CHECKED BY:	NOV 10, 2008	PROJECT NO.:	SCALE: AS NOTED
JNC		812	VERT. AS NOTED
PROFESSIONAL ENGINEER STATE OF NEVADA JEFFREY N. GRIEST EXP. 06-30-08 CIVIL No. 17768		SHEET D7 26 OF 120 SHEETS	
H#11545		1087240.dwg DETAILS/MISCELLANEOUS Details.dwg, Nov 18, 2008 9:08am	