



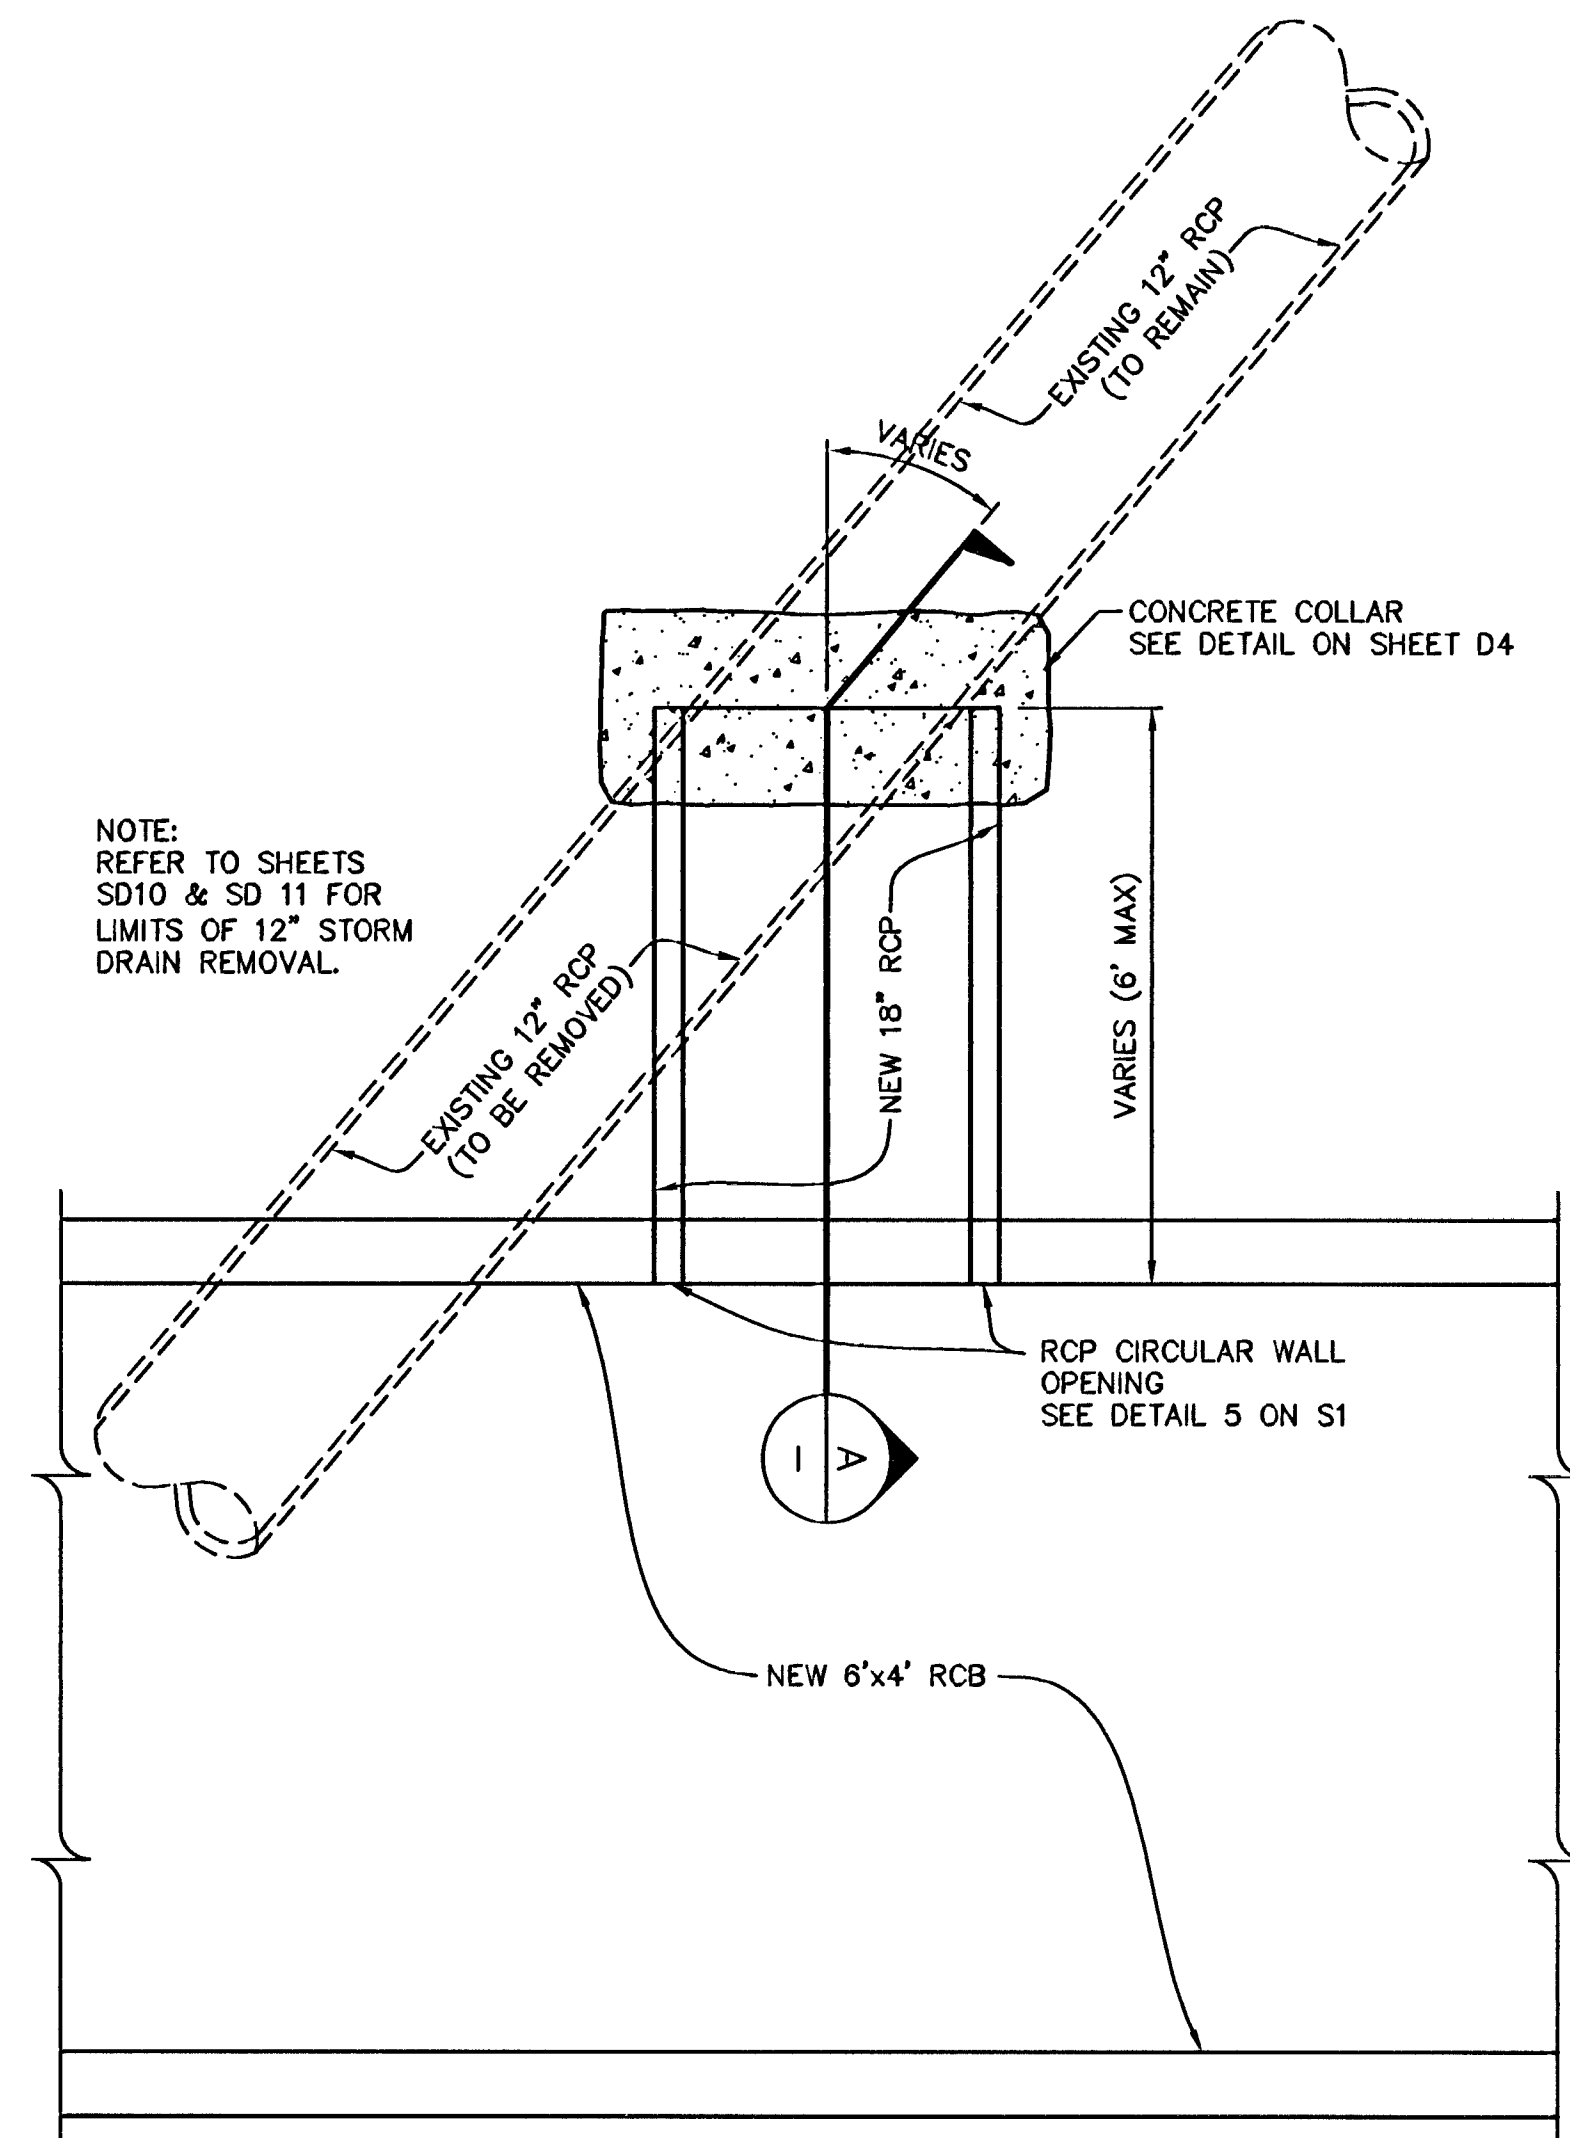


PLAN VIEW
NO SCALE

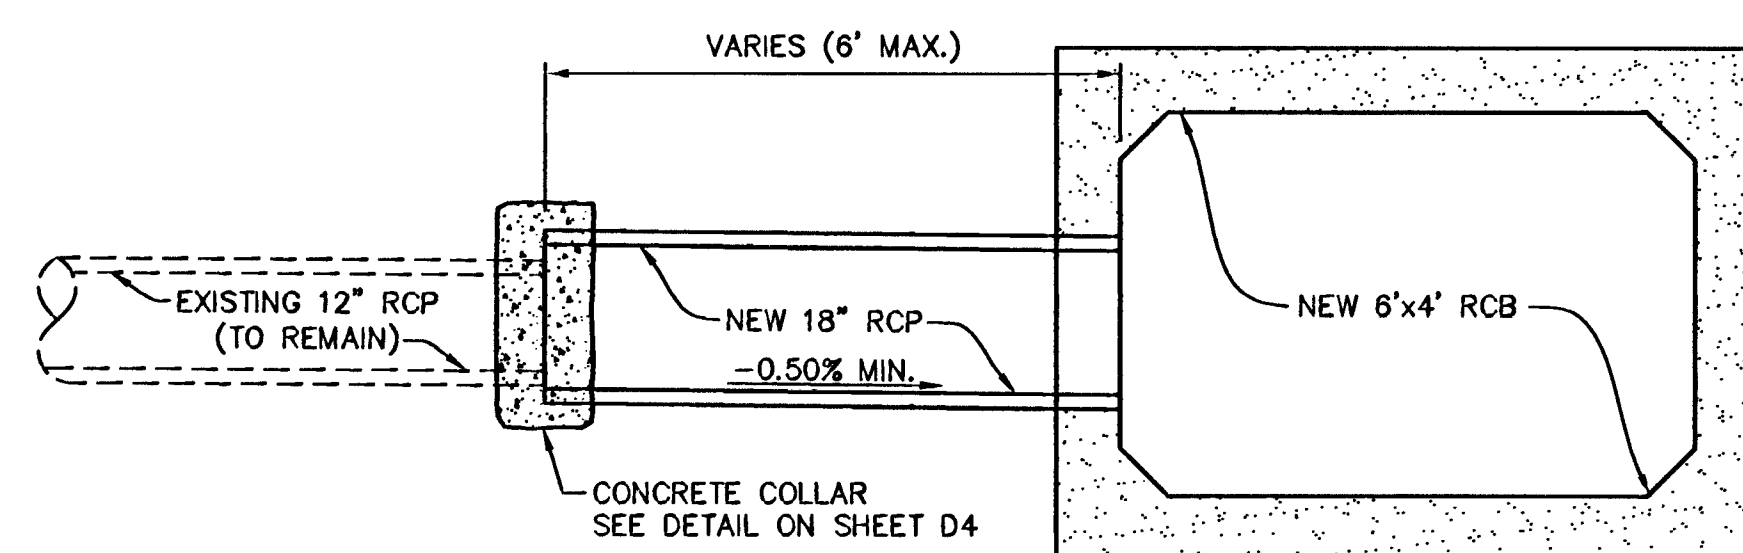


SECTION A
NO SCALE

EXISTING 12" RCP CONNECTION TO RCB

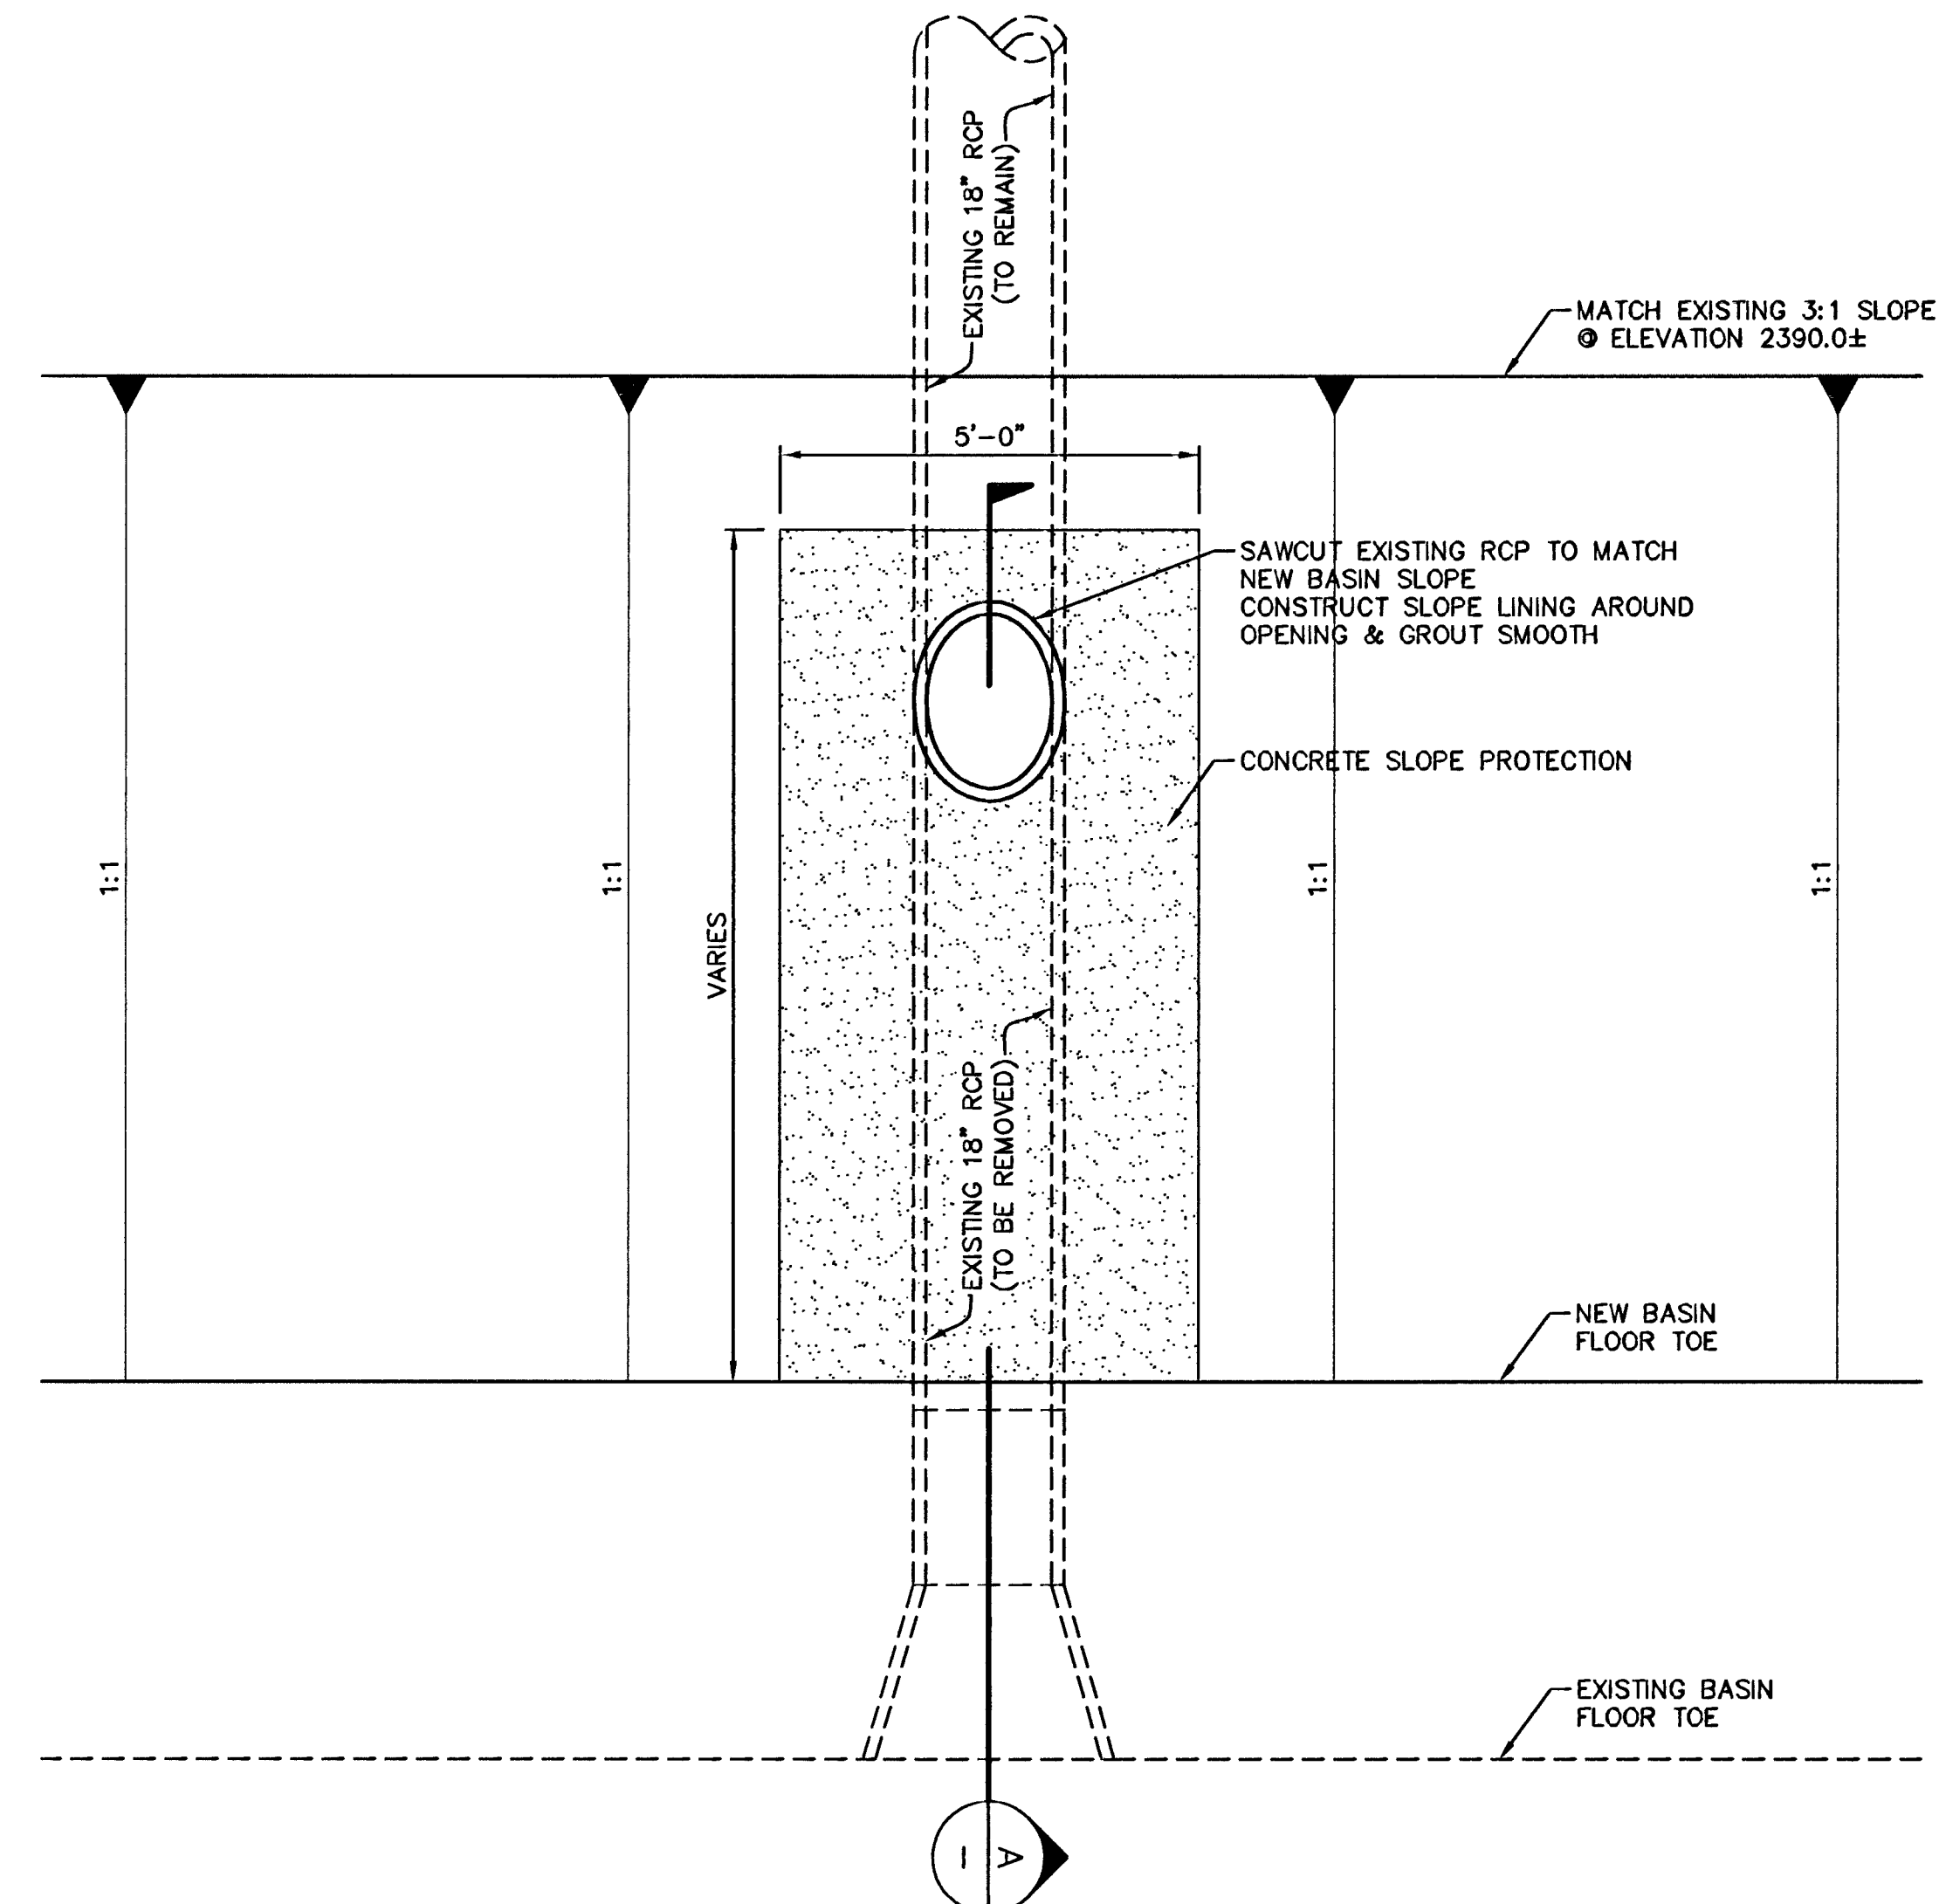

PLAN VIEW
NO SCALE

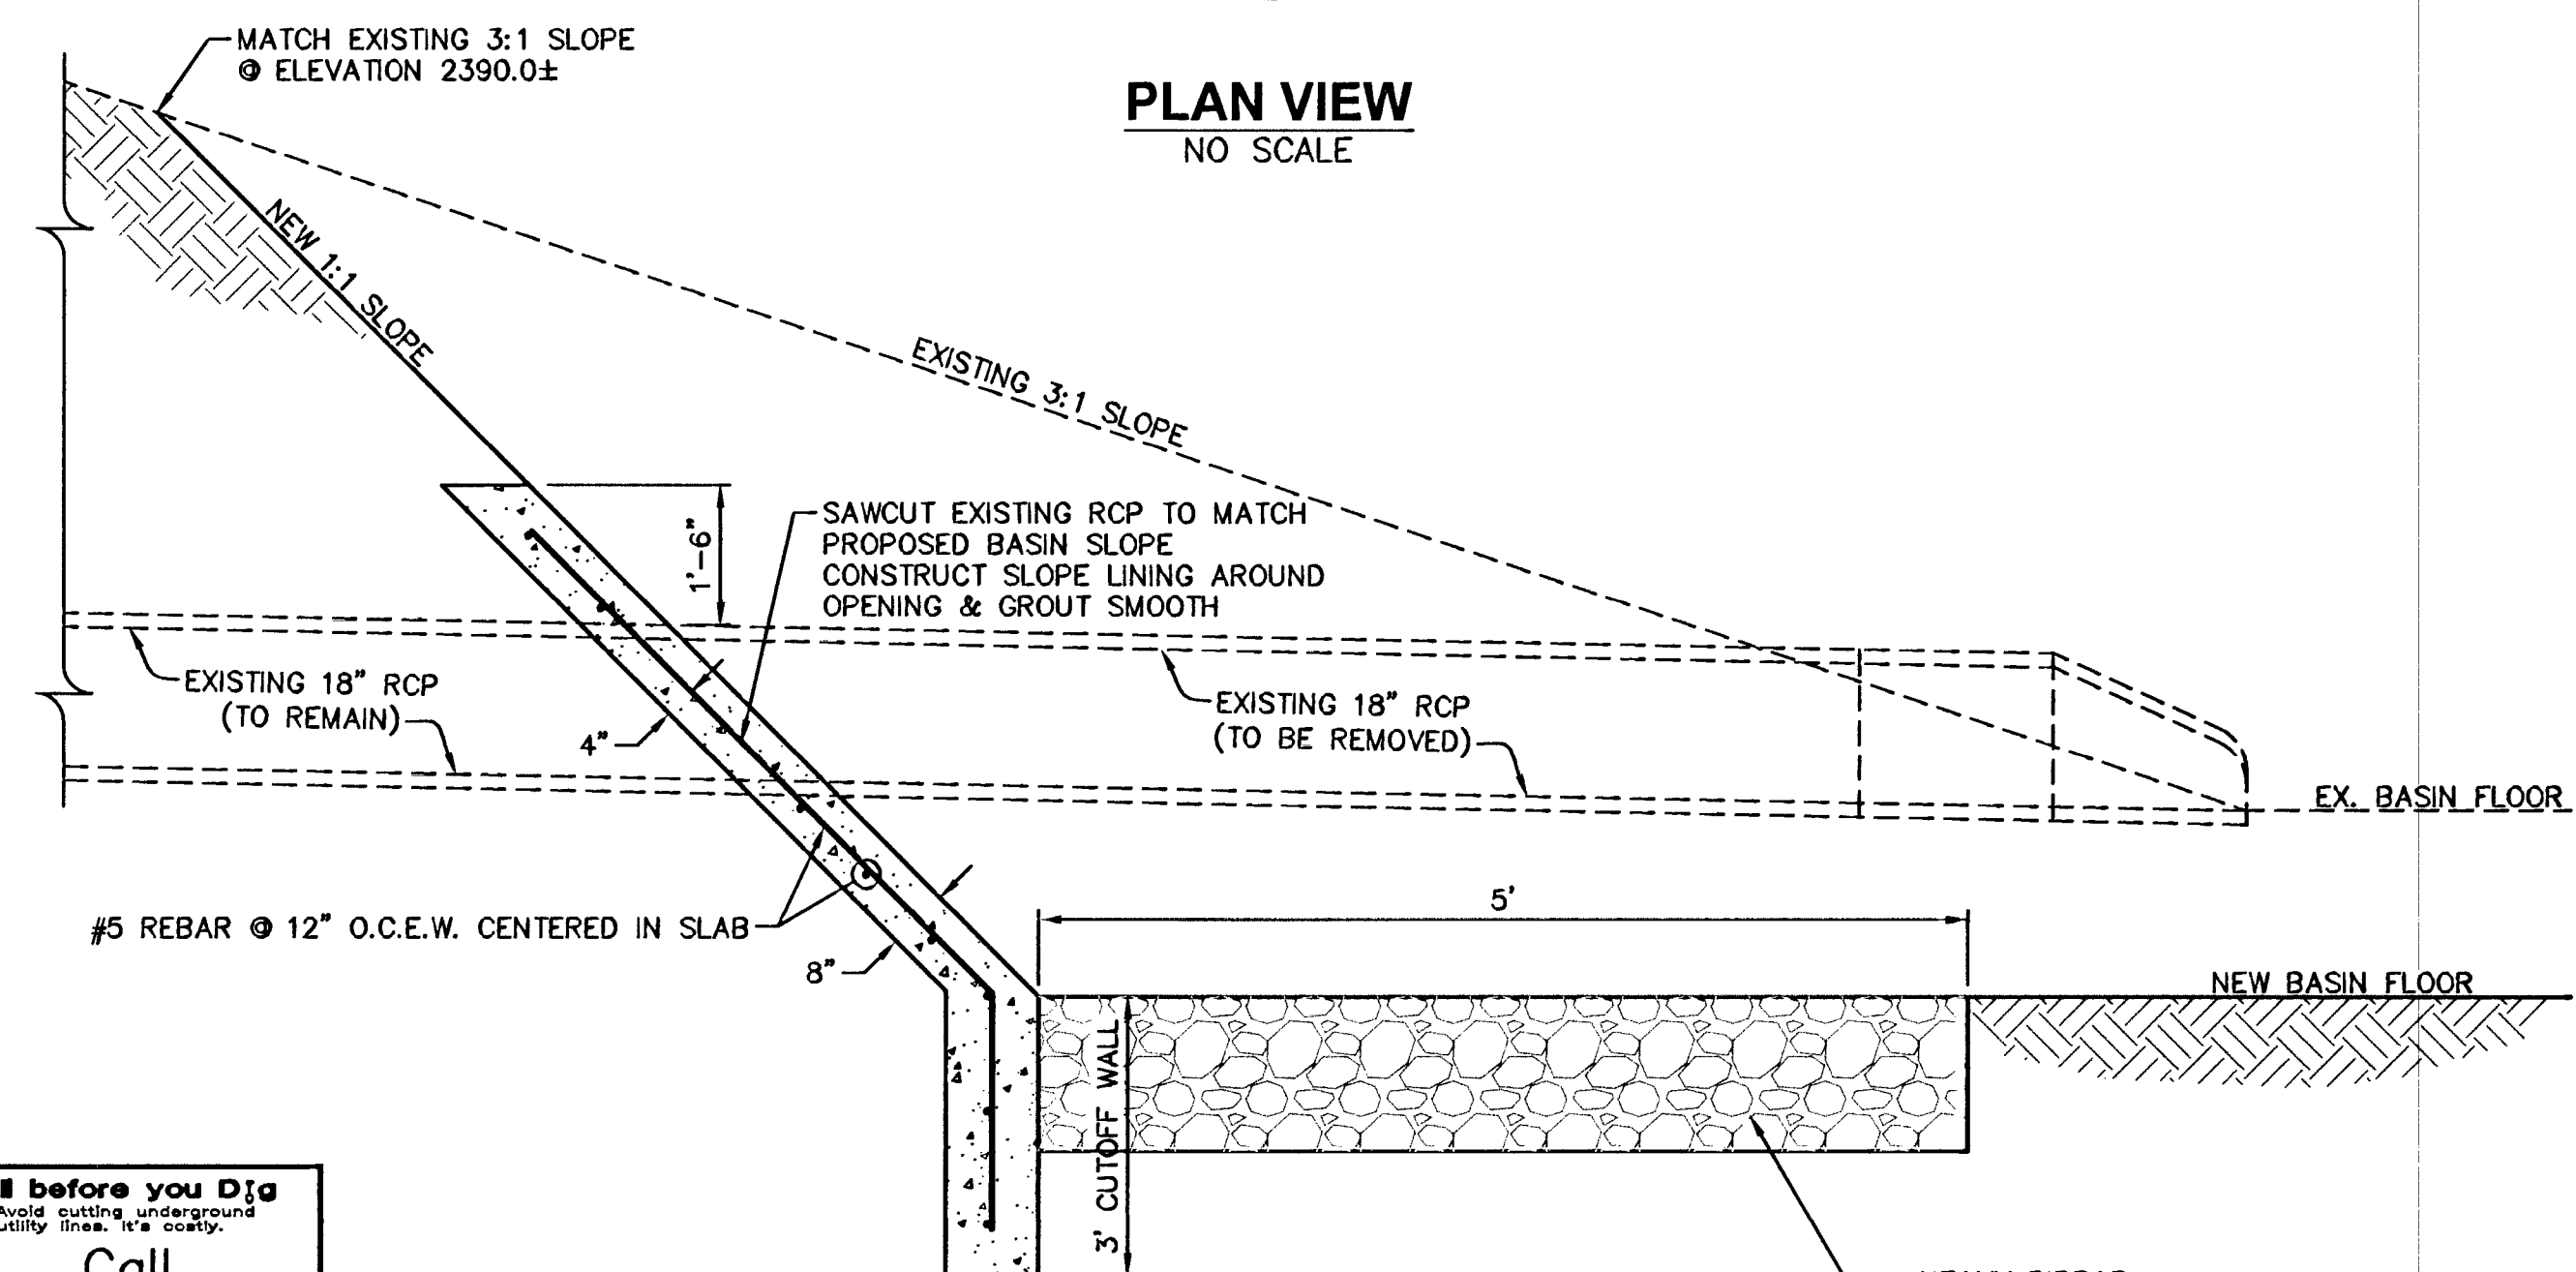

SECTION A
NO SCALE

EXISTING 18" RCP CONNECTION @ WEST BASIN

AVOID OVERHEAD POWER LINE CONTACT IT'S COSTLY

Call before you Dig

1-702-227-2929

NEVADA POWER ENVIRONMENT AND SAFETY SERVICES DEPARTMENT

Call before you Dig

1-800-227-2600

CLARK COUNTY TRAFFIC OPERATIONS

1-702-455-7544



MISCELLANEOUS DETAILS

**MEADOWS ALTA PARALLEL PROJECT
PHASE II**

DRAWN BY: WBM, JAM	NOV. 10, 2008	DESIGNED BY: JYN	NOV. 10, 2008	CHECKED BY: JMC	NOV. 10, 2008	PROJECT NO.: 8512	SCALE: HORIZ. AS NOTED VERT. 1/4"=1'-0"
							SHEET D6 OF 120 SHEETS DRAWING NO. 327V281

H#11545

115274