




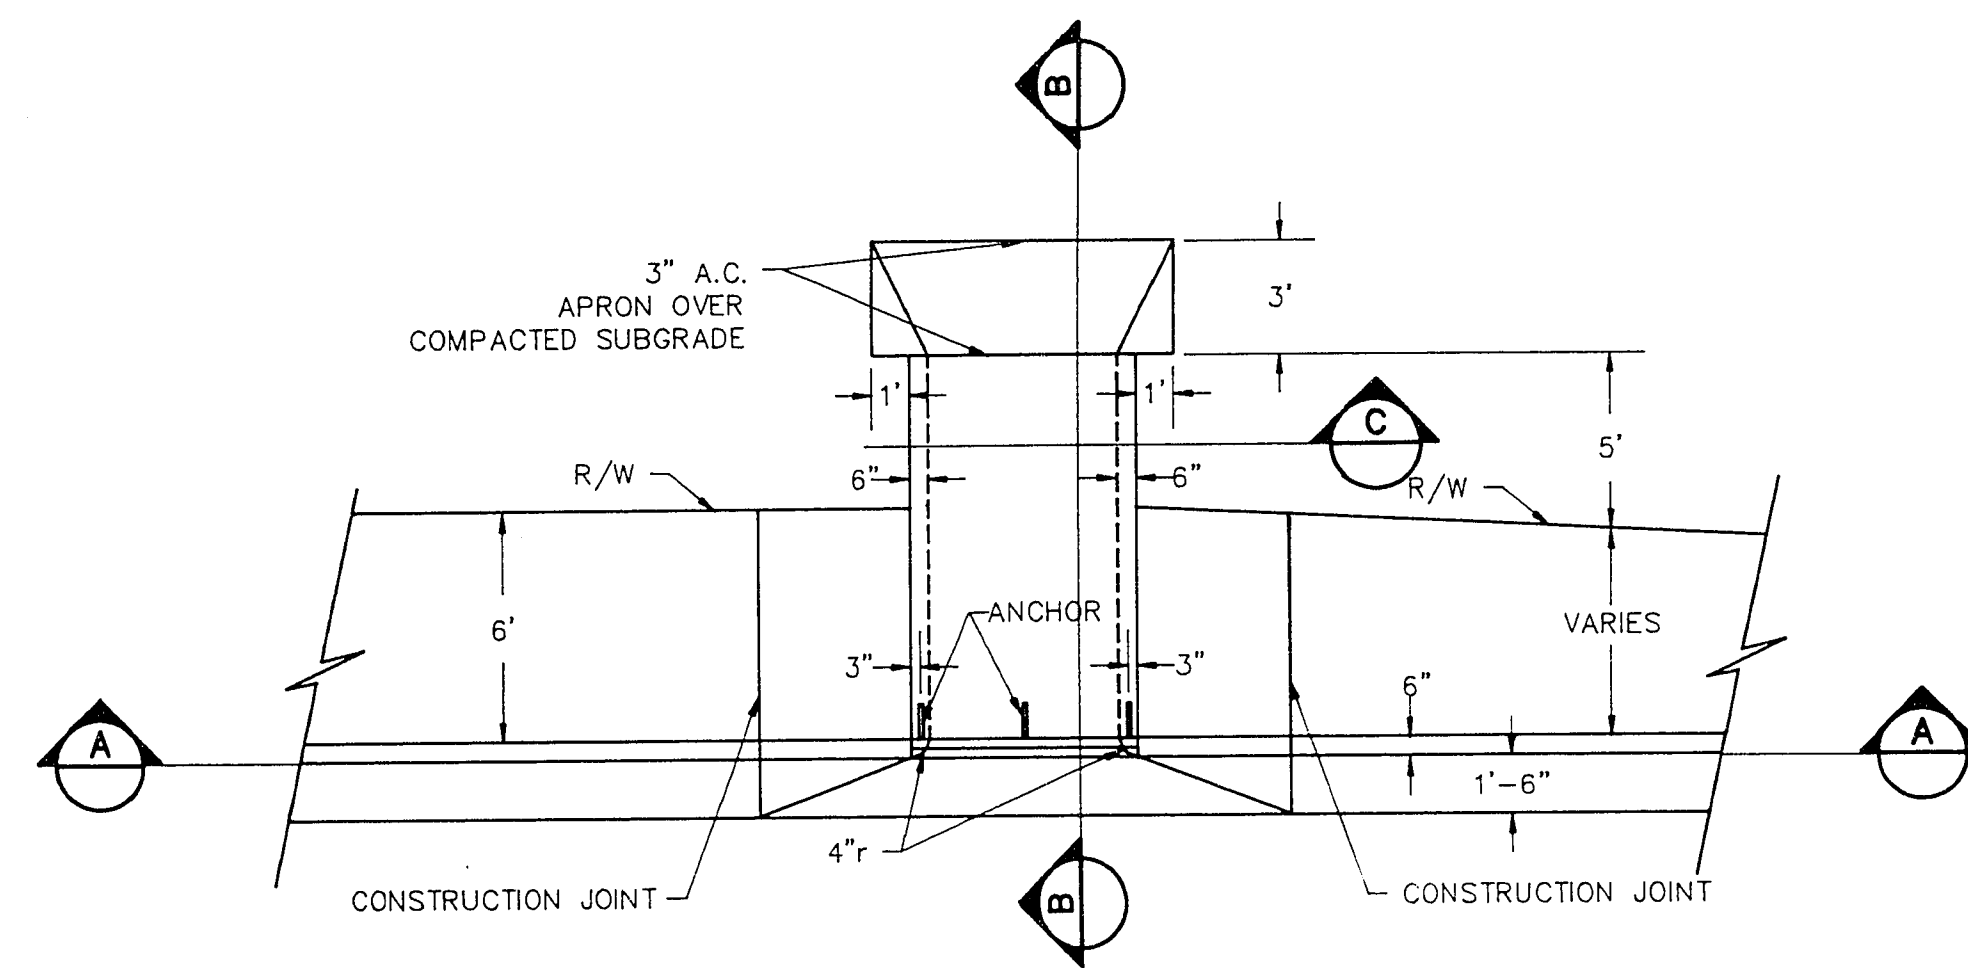


PLAN VIEW
NO SCALE

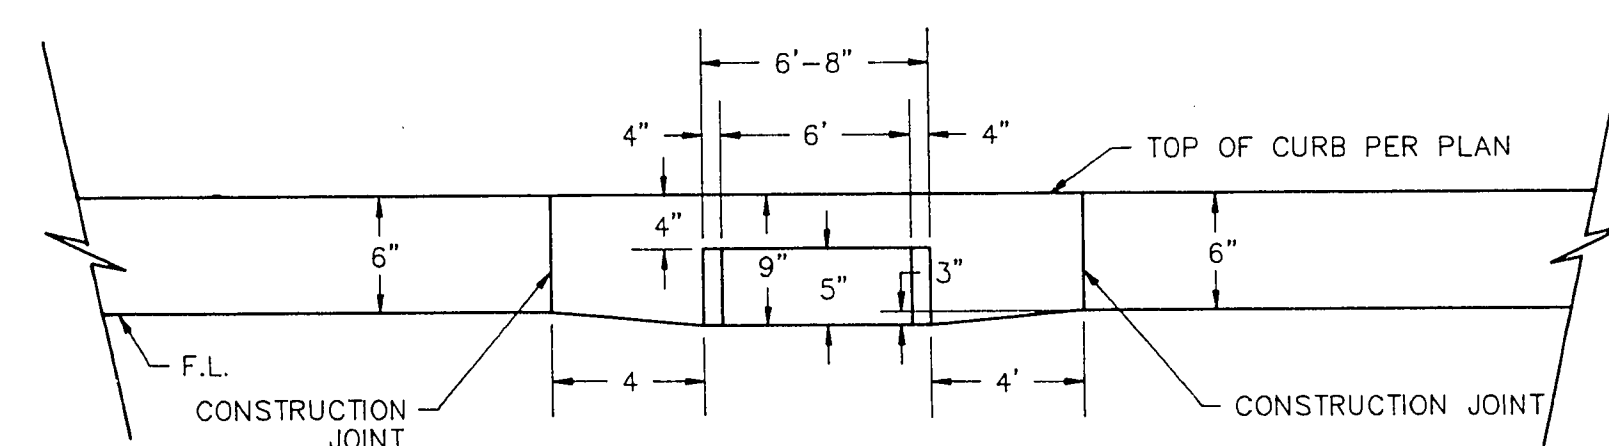


ELEVATION A-A
NO SCALE

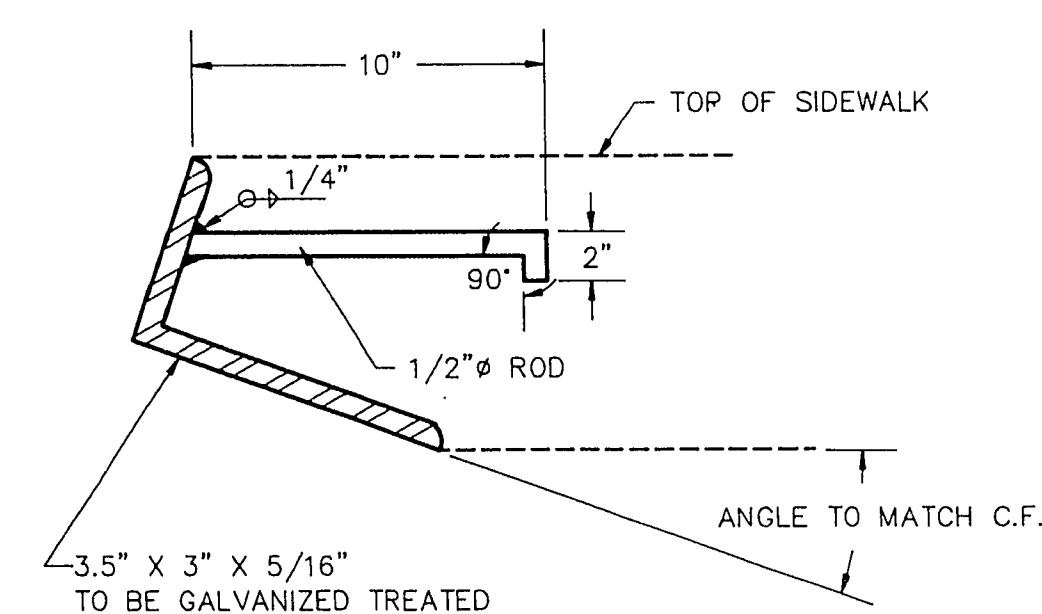

DETAIL-A
NO SCALE

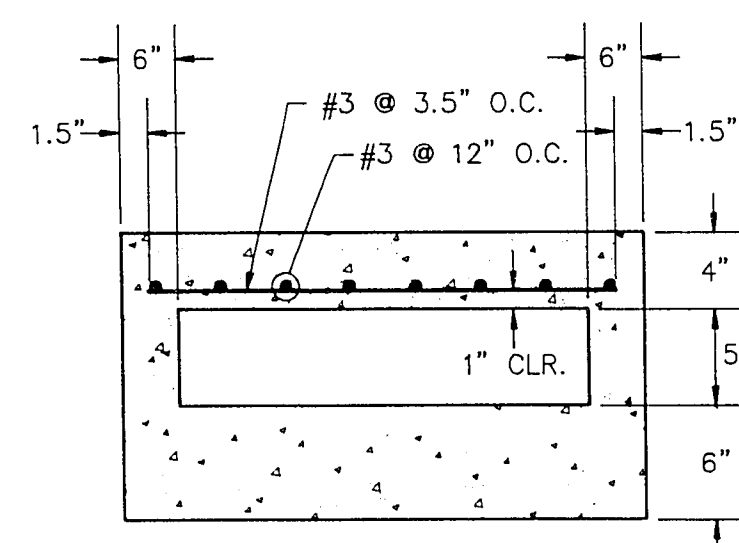


SECTION-C
NO SCALE

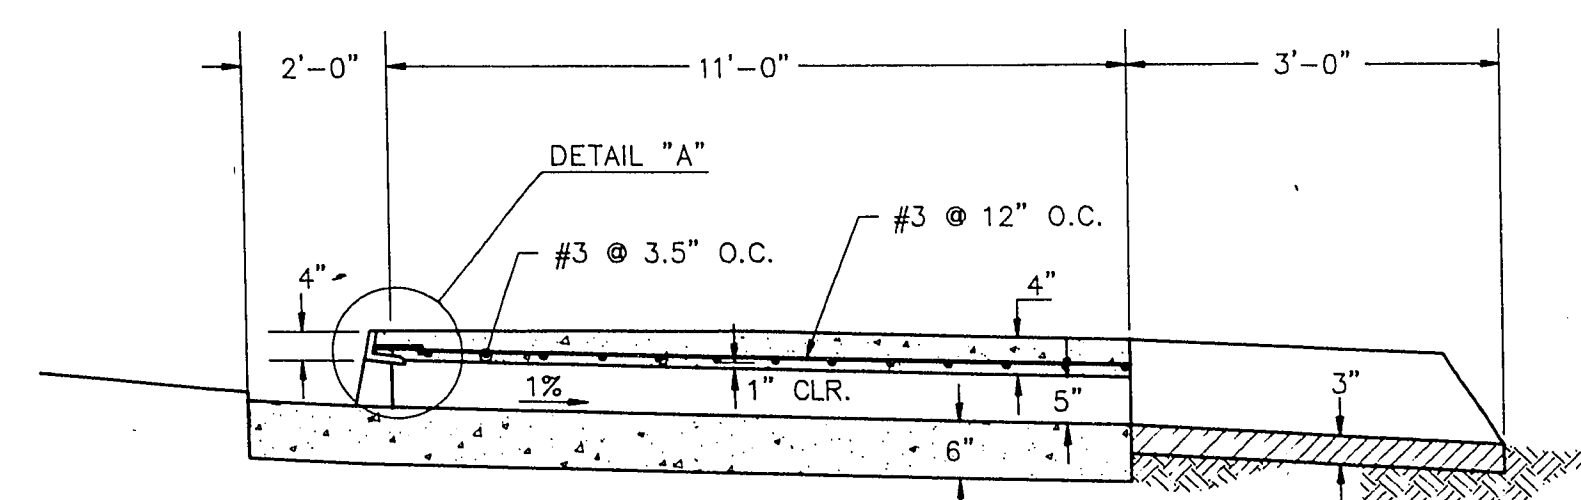


SECTION-B
NO SCALE

1 PARKWAY CULVERT OUTLET
NO SCALE

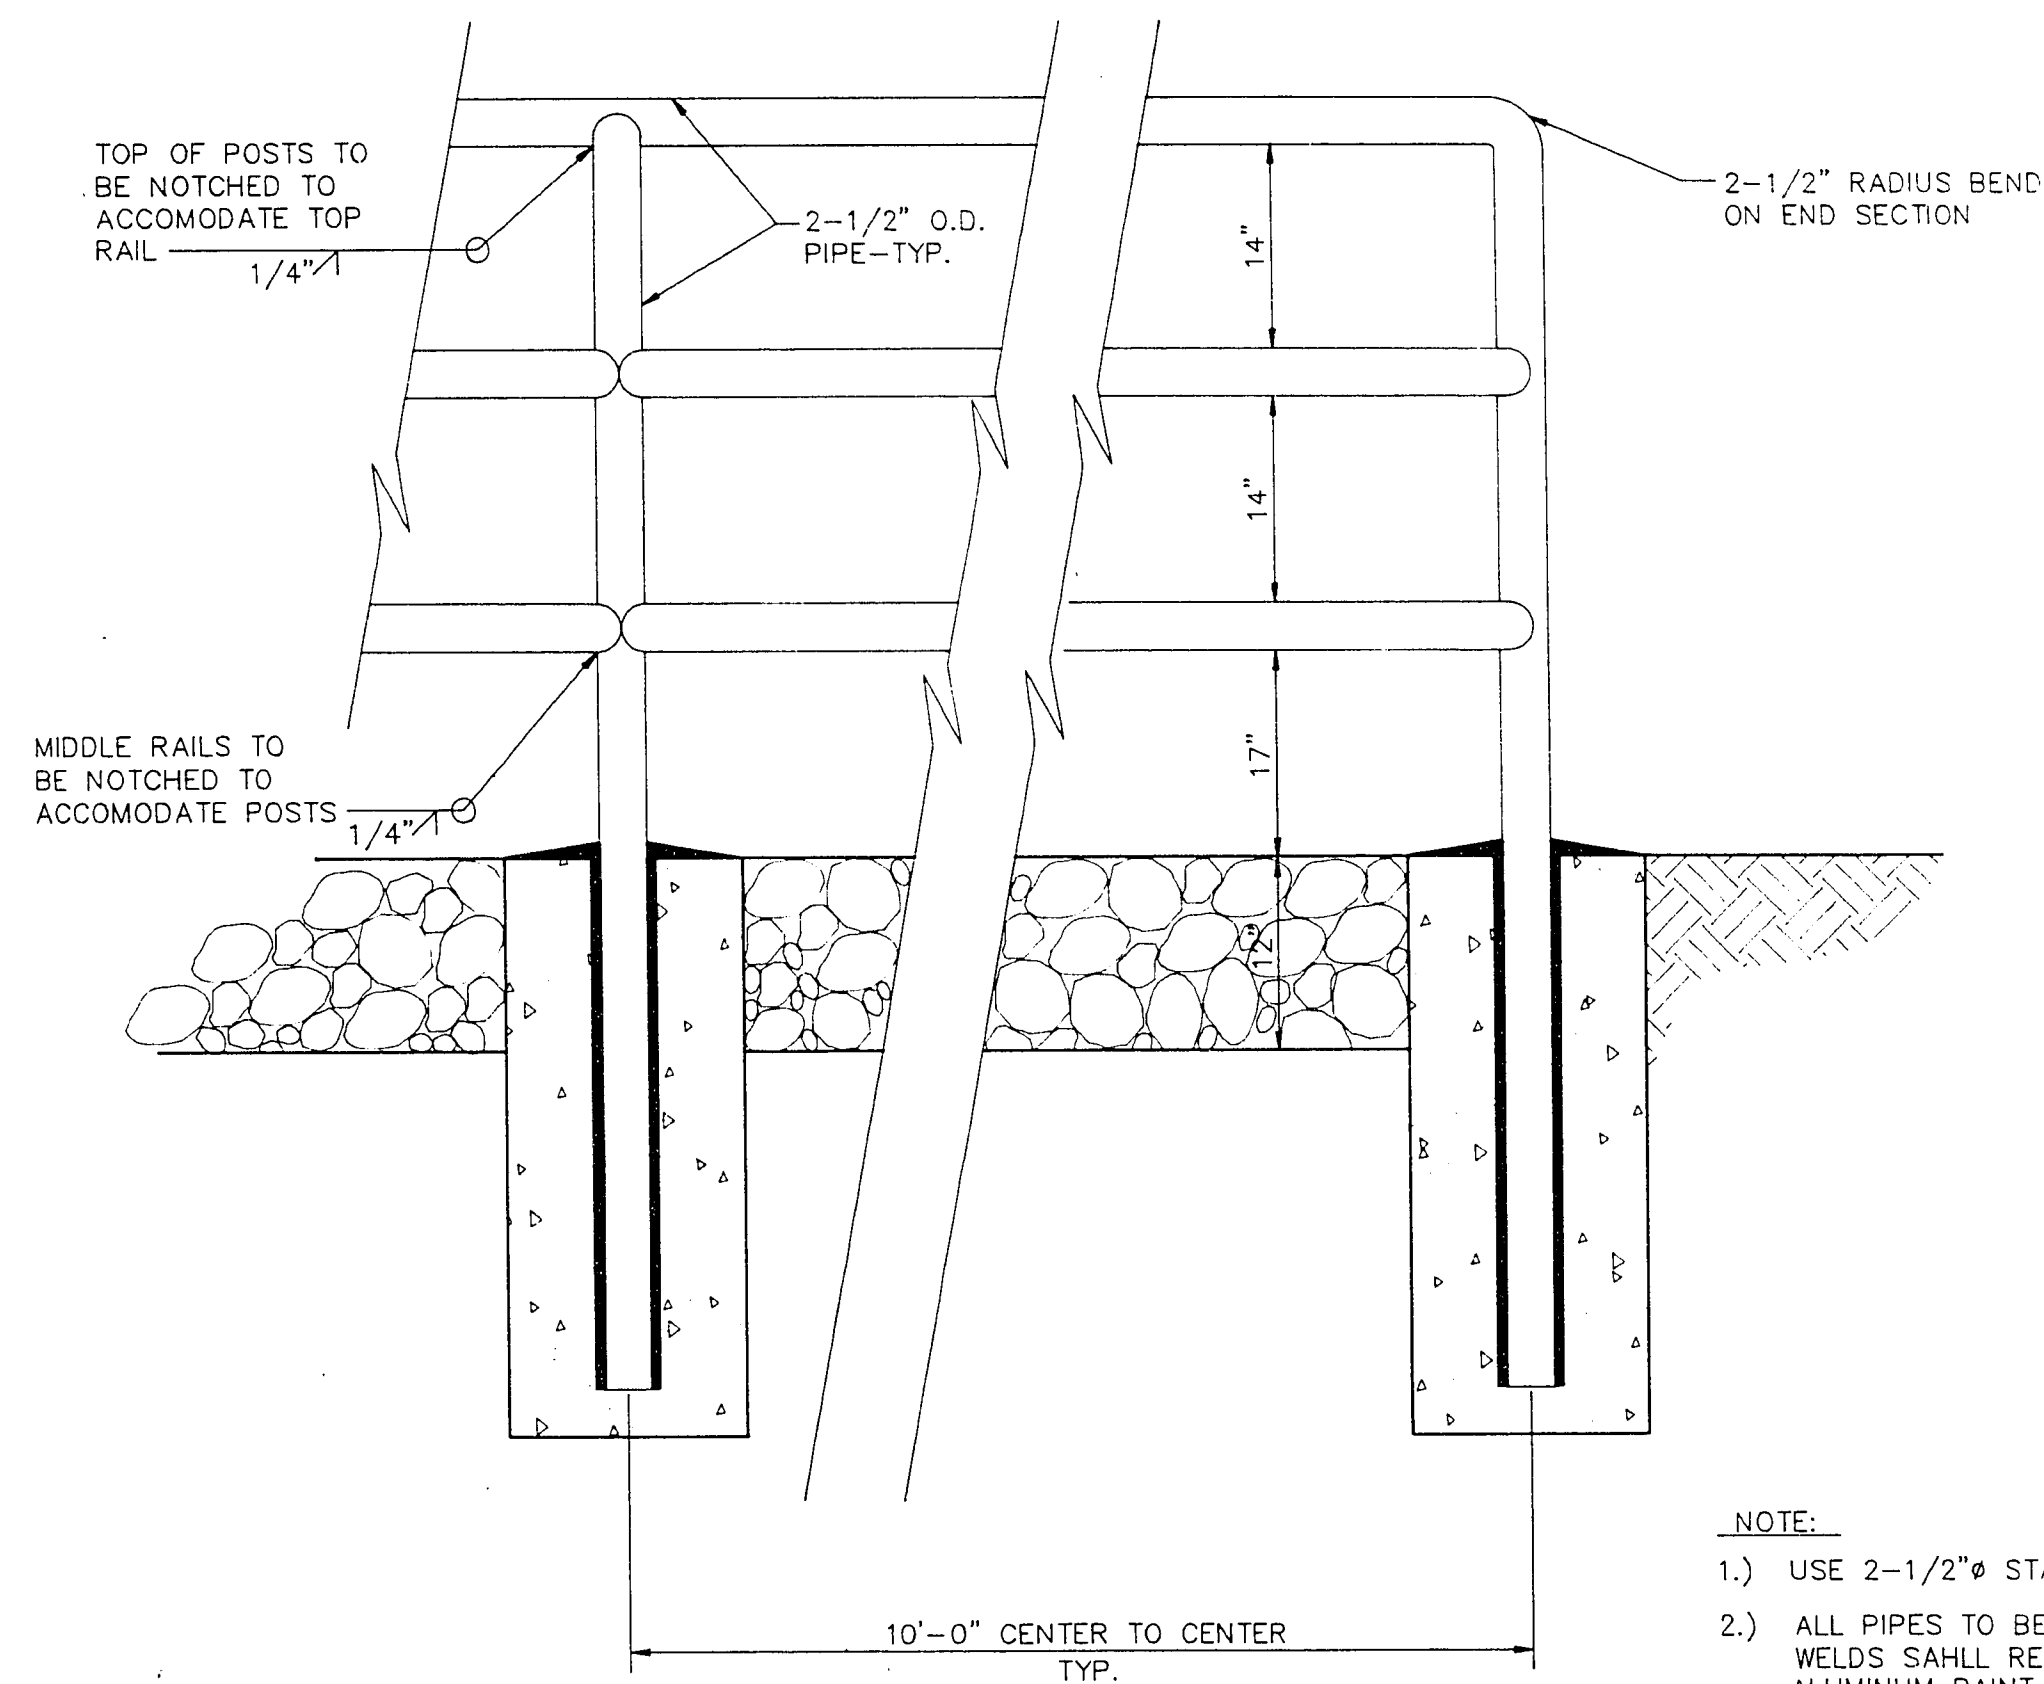


ELEVATION
SCALE: 1" = 1'-0"

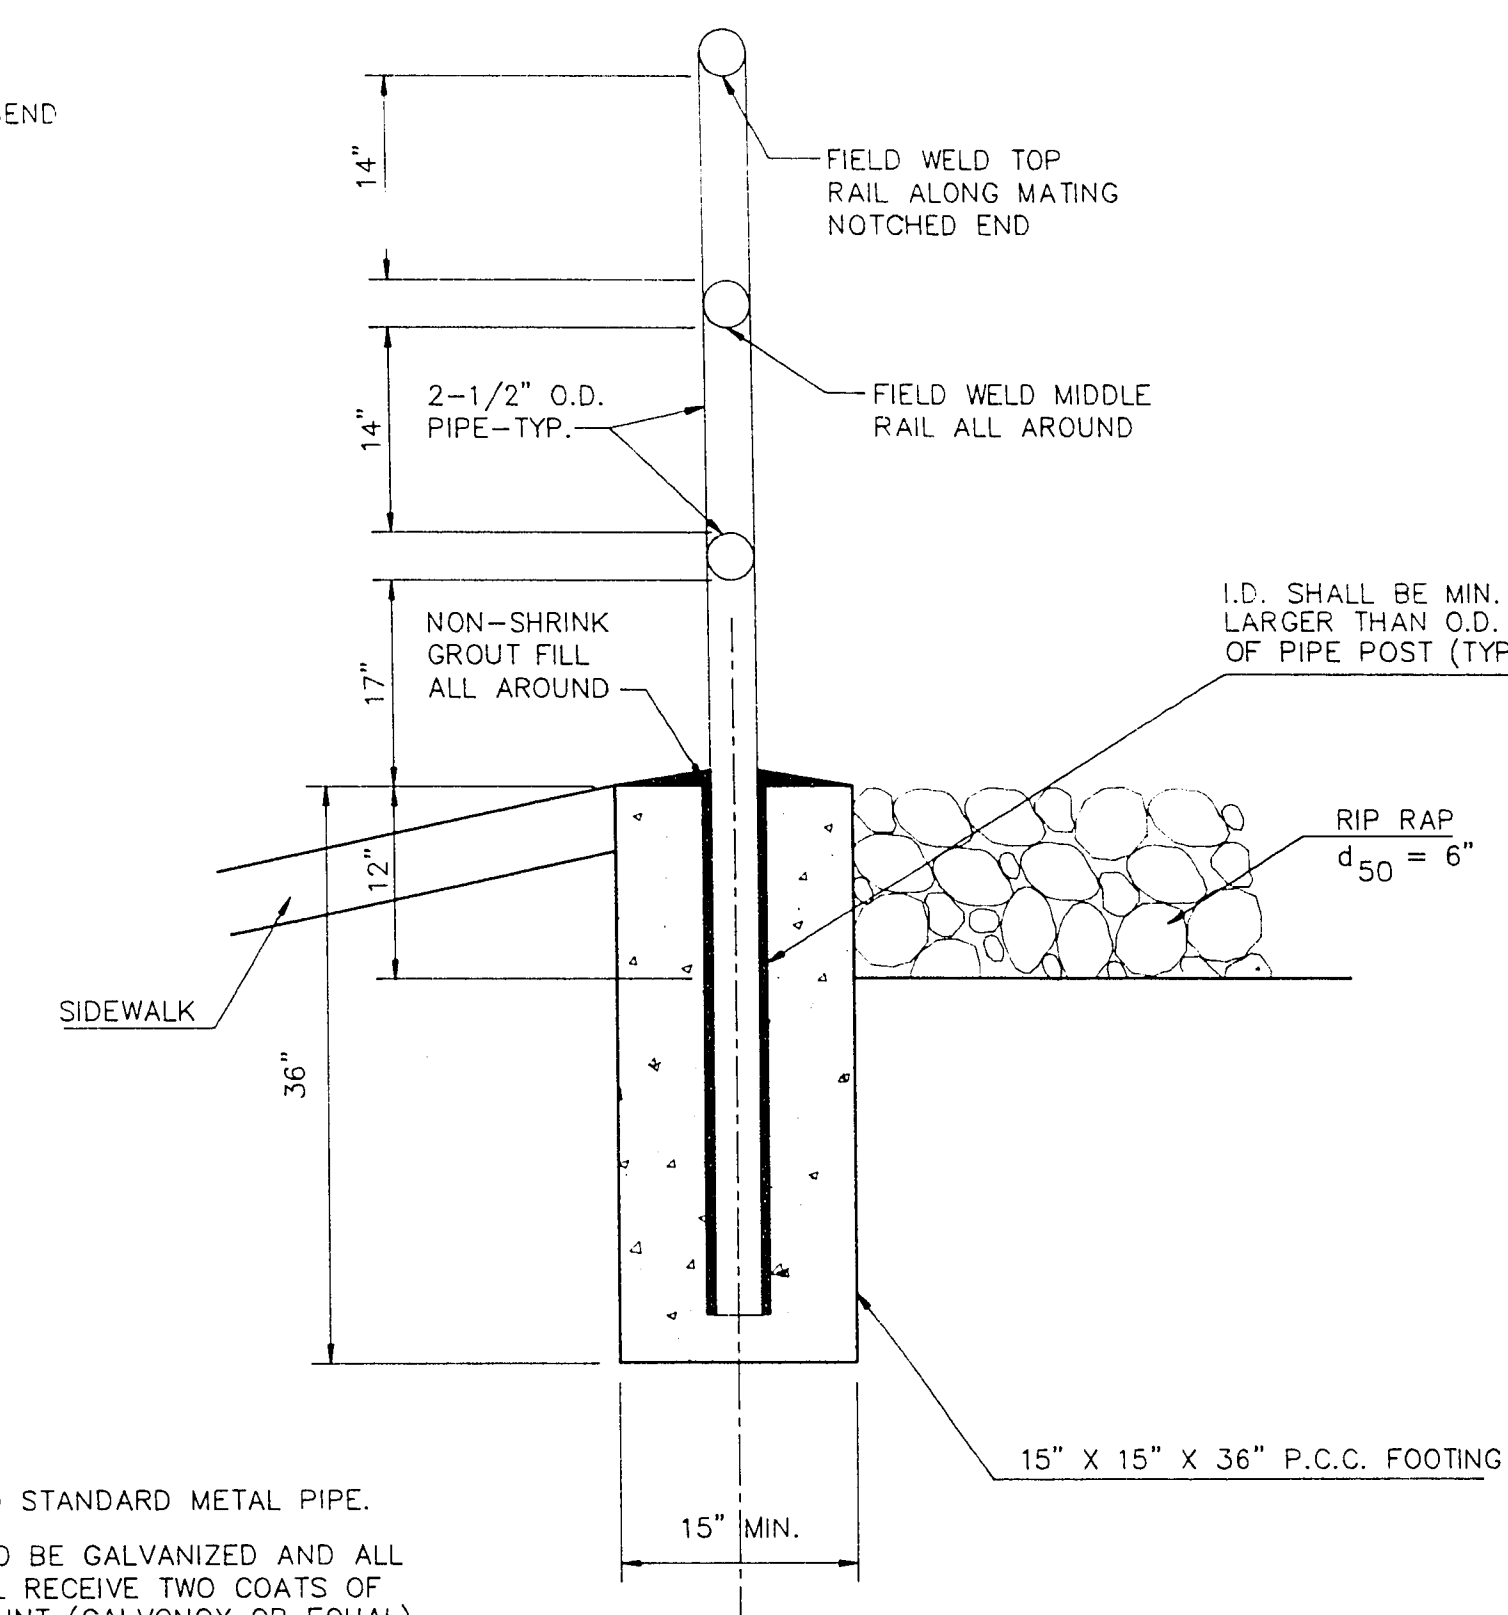


SECTIONAL ELEVATION
SCALE: 1" = 1'-0"

- NOTE:**
- 1.) USE 2-1/2" STANDARD METAL PIPE.
 - 2.) ALL PIPES TO BE GALVANIZED AND ALL WELDS SHALL RECEIVE TWO COATS OF ALUMINUM PAINT (GALVONOX OR EQUAL).
 - 3.) PROVIDE SLIP JOINTS FOR EVERY 24' O.C. MAXIMUM.

2 PEDESTRIAN RAIL DETAIL
SCALE AS NOTED

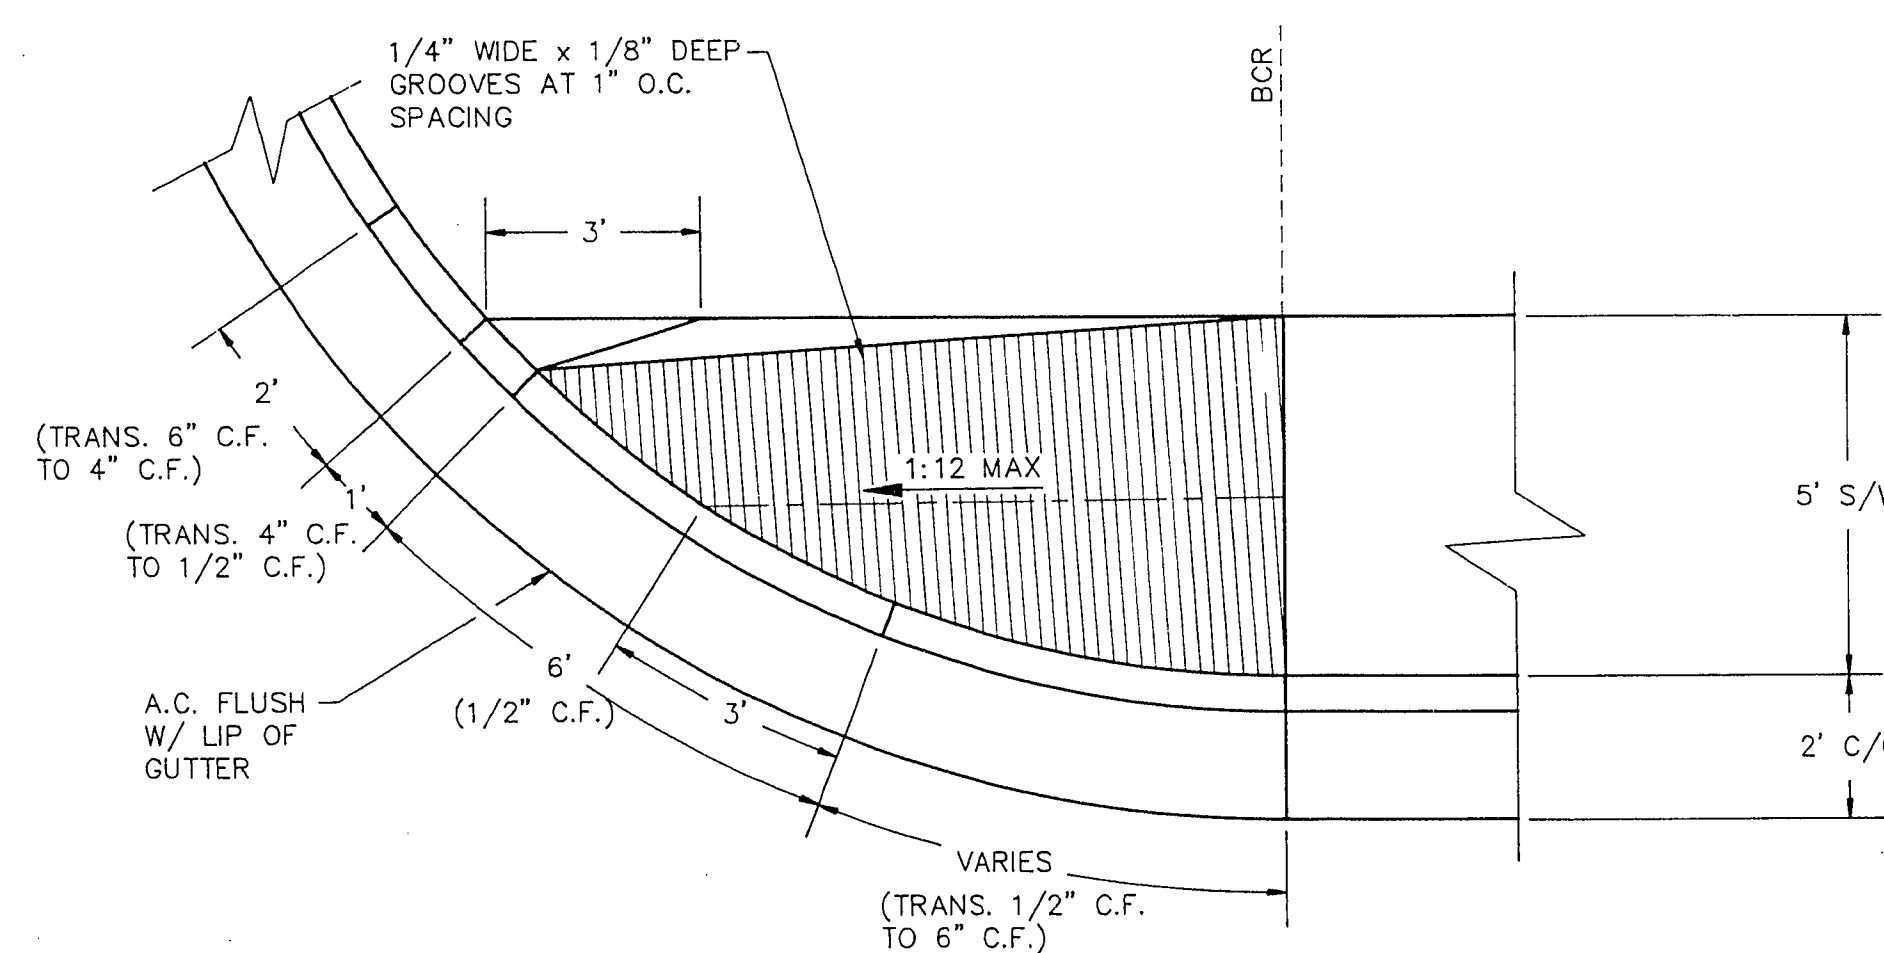

PLAN VIEW
SCALE: 3/8" = 1'-0"

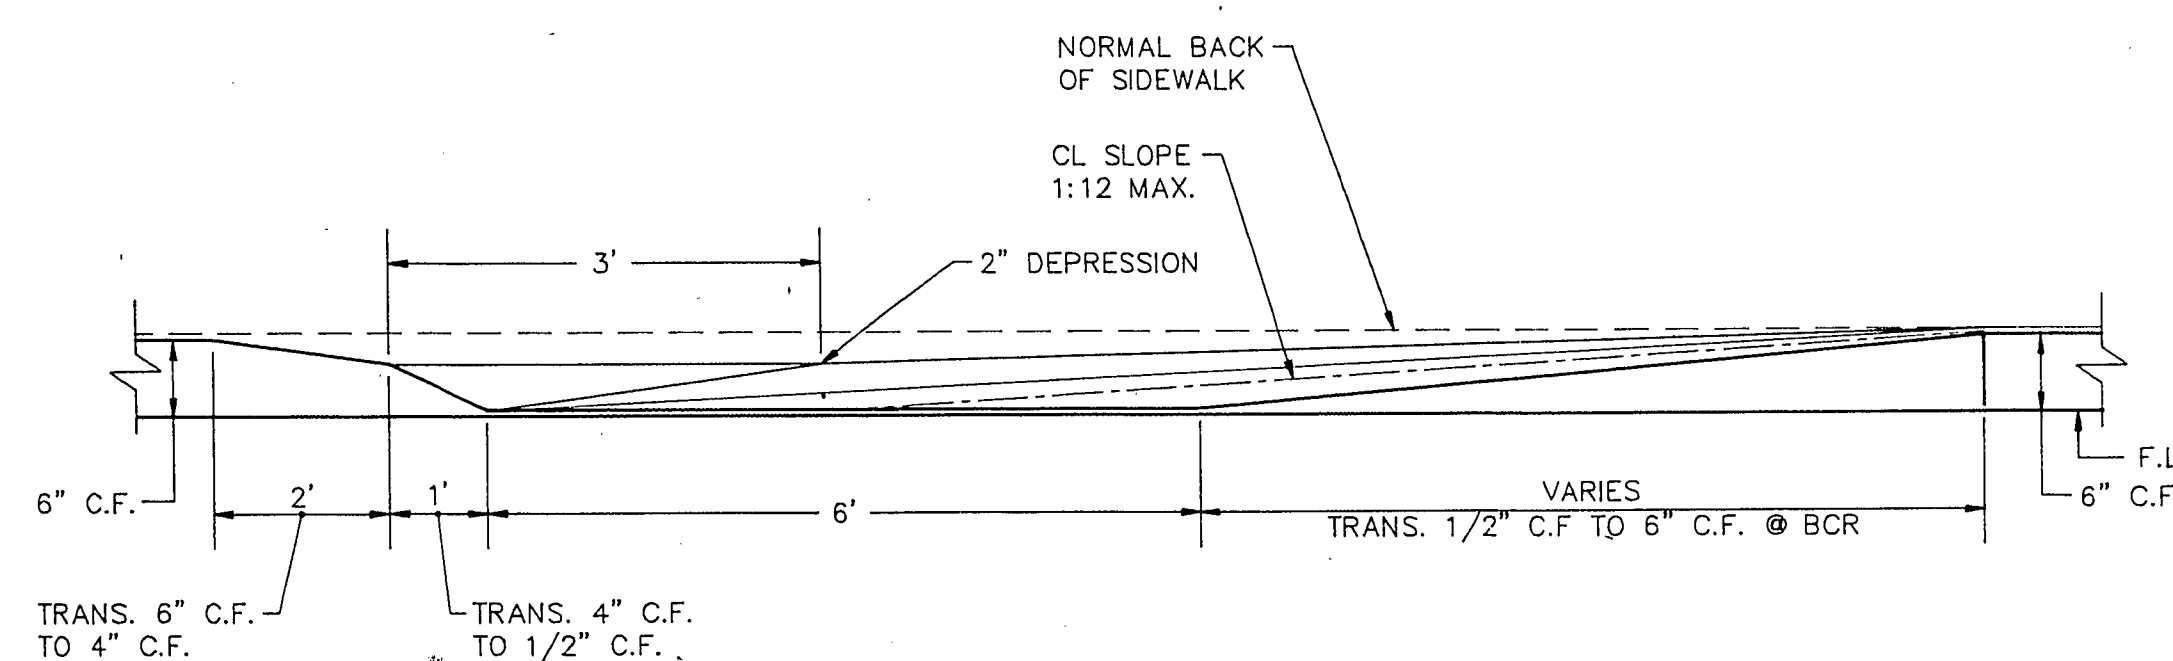

ELEVATION
NO SCALE

3 MODIFIED SIDEWALK RAMP
SCALE AS NOTED

DEPARTMENT OF PUBLIC WORKS
CITY OF LAS VEGAS, NEVADA

CONSULTING ENGINEERS • PLANNERS • LAND SURVEYORS
2727 SOUTH RAINBOW BOULEVARD
LAS VEGAS, NEVADA 89102-5148 PHONE (702) 873-7550 FAX (702) 362-2597

vtm nevada

MISCELLANEOUS DETAILS

PROJECT
BUFFALO DRIVE IMPROVEMENTS
SAHARA AVENUE TO WESTCLIFF DRIVE

TITLE

SEAL

11-26-93

WO NO. 4305
BY WBM
DATE 11/26/93
SCALE AS NOTED
SHEET 15 OF 95 SHEETS
D11