


**NOTE:**

1. FORM REMOVAL FOR FORMS SUPPORTING CONC. SLABS WILL NOT BE ALLOWED BEFORE A MINIMUM OF 14 DAYS
2. SUPERIMPOSED LOADS WILL NOT BE ALLOWED ON CONC. SLABS BEFORE THE SPECIFIED 28 DAY DESIGN STRENGTH HAS BEEN REACHED.
3. ALL CONC. SLABS NOT POURED OVER FILL SHALL BE LIGHTWEIGHT CONC. AS SPECIFIED IN SECTION 25 OF THE SPECIFICATIONS.

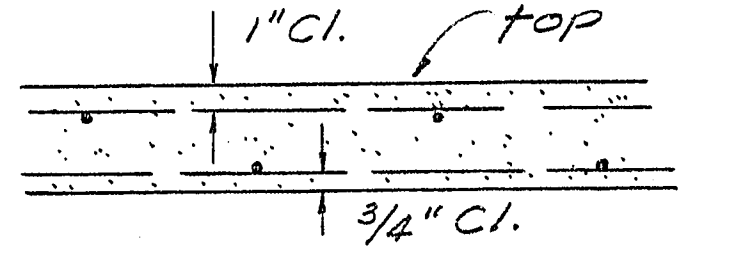

**TYP. SLAB REINF. PLACEMENT**  
1 1/2" = 1'-0"

**TYPICAL CONC. SLAB SECTIONS**  
SCALE - 1/2" = 1'-0"

VOID SEE SA SERIES DRAWINGS

THE DESIGNS AND IDEAS INDICATED BY THESE DRAWINGS WERE CREATED FOR USE ON THIS PROJECT ONLY AND ARE THE PROPERTY OF EDWARD B. HENDRICKS ASSOC. THEY MAY NOT BE USED FOR ANY OTHER PURPOSE WHATSOEVER WITHOUT THE WRITTEN PERMISSION OF THE OFFICE OF EDWARD B. HENDRICKS ASSOCIATES.

**DANIEL M. CASHDAN**  
STRUCTURAL ENGINEER  
537 EAST SAHARA AVE. LAS VEGAS, NEVADA

**EDWARD B. HENDRICKS ASSOCIATES**  
ARCHITECTURE PLANNING ENGINEERING  
E. B. HENDRICKS A.I.A.  
FRED L. KENNEDY  
G. L. JACOBSON

537 E. SAHARA AVE.  
LAS VEGAS, NEVADA  
PHONE • 735-0902

**MUNICIPAL PARKING GARAGES**  
CITY OF LAS VEGAS NEVADA  
CARSON SITE

**TYPICAL CONCRETE SLAB SECTIONS**  
DATE 9-8-66  
JOB NO. S  
DRAWN BY Jacobson

OF 9  
I.D. 8  
DATE BY REVISIONS

1-8 572-V 37