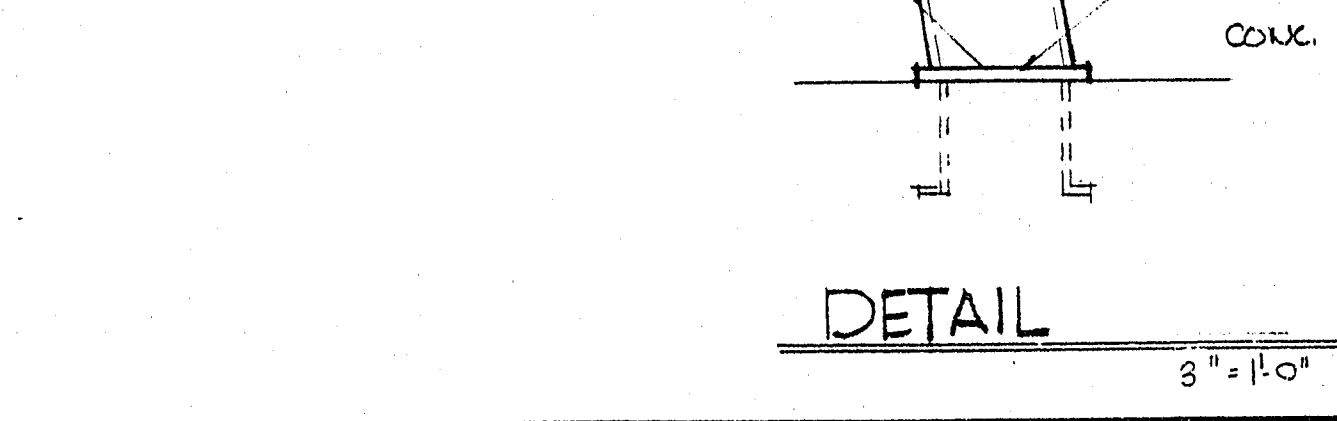
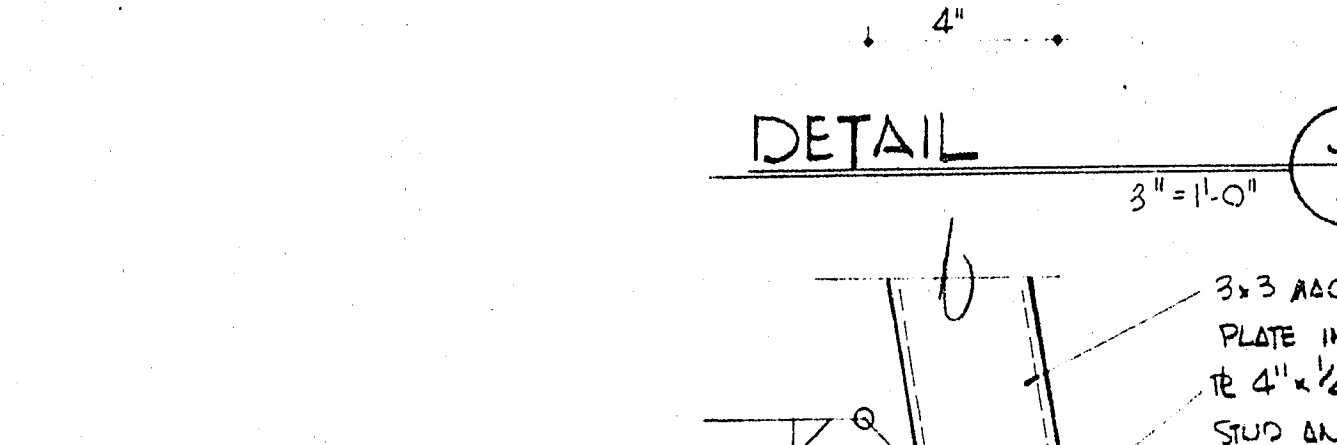
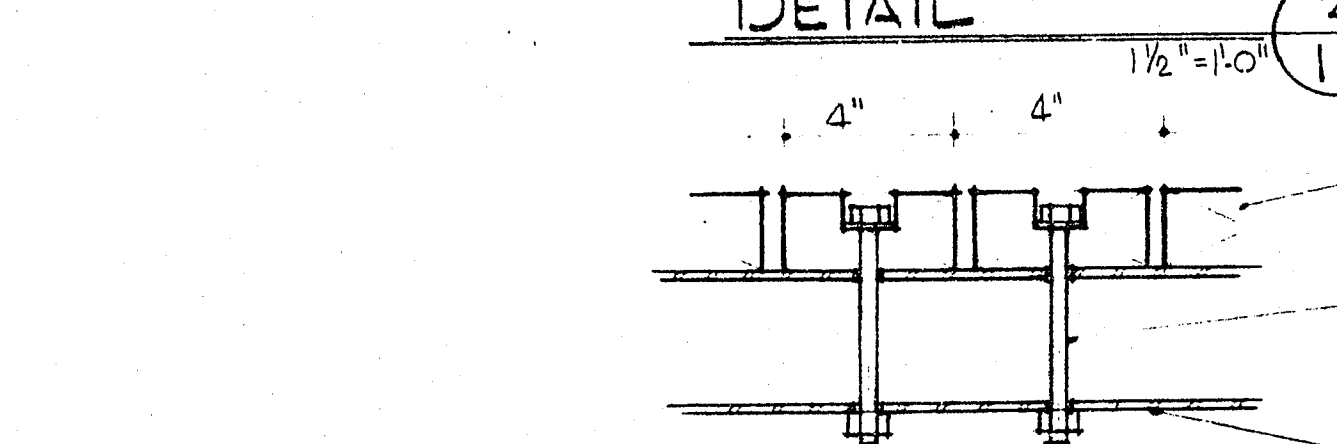
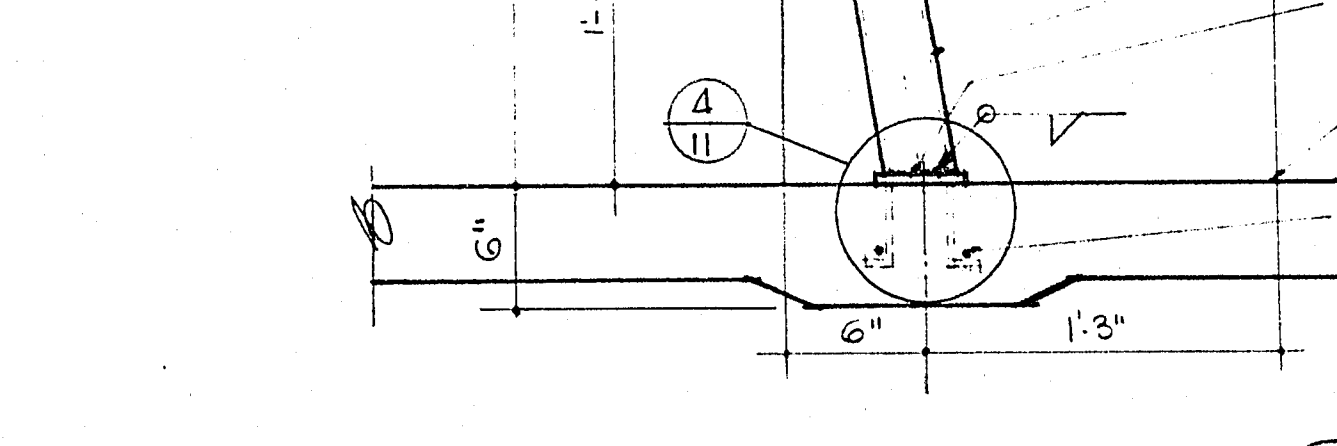
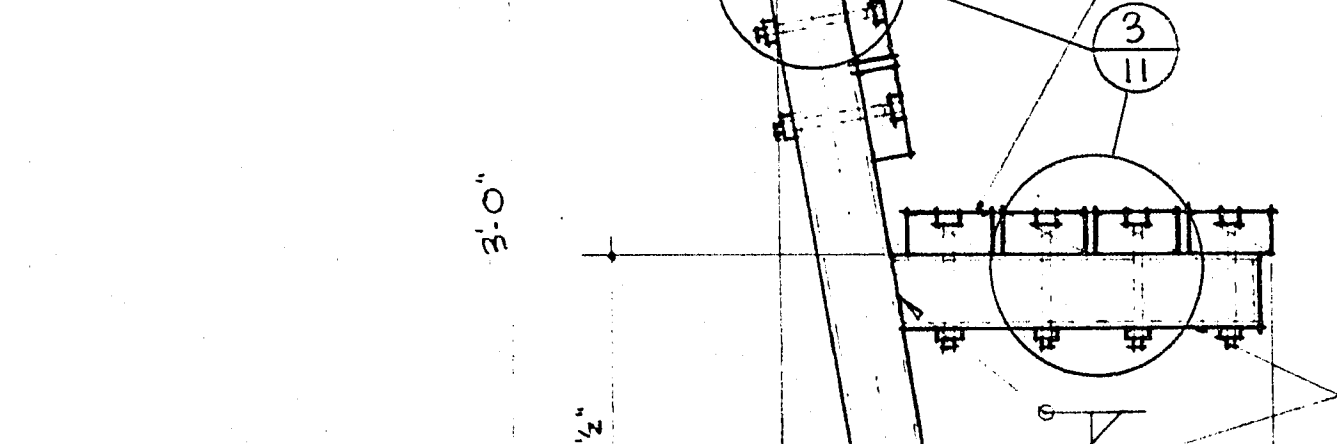
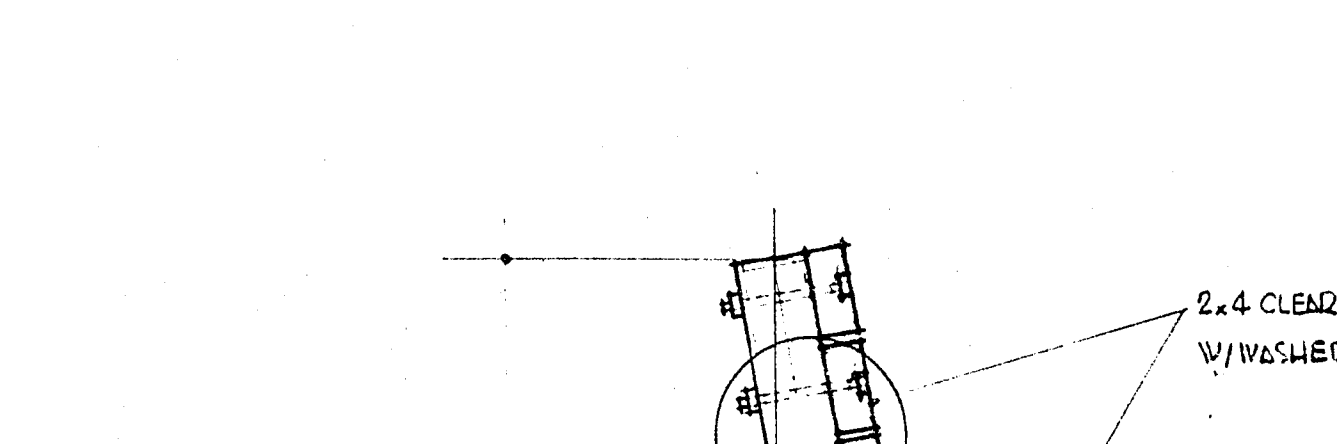
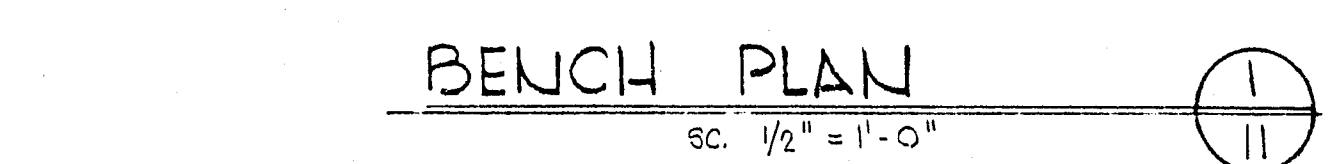
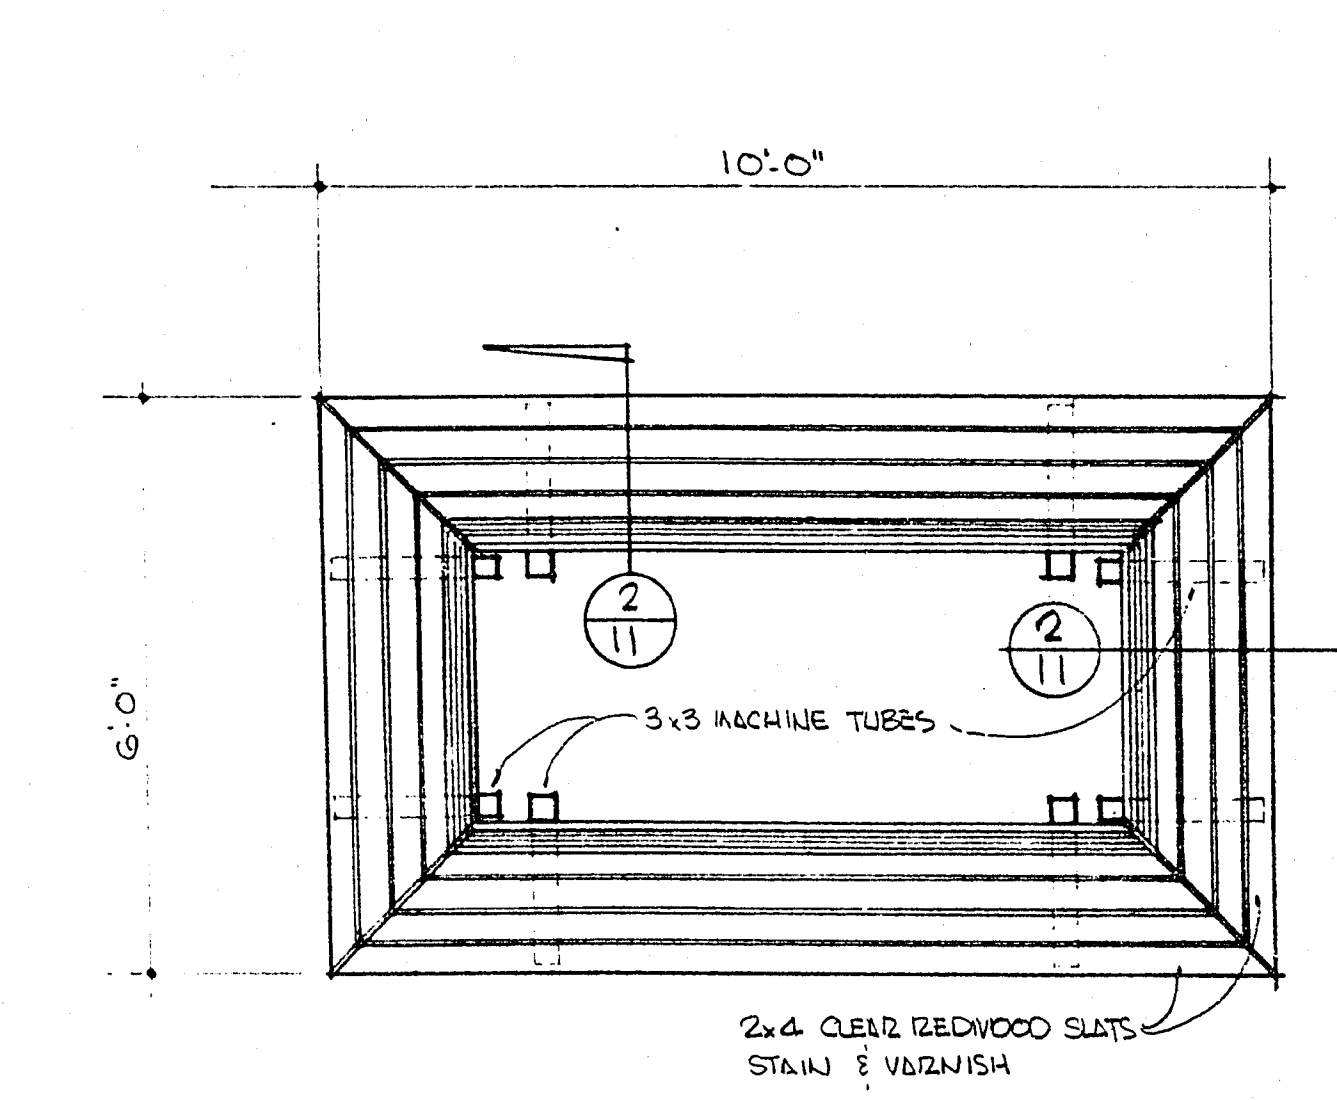
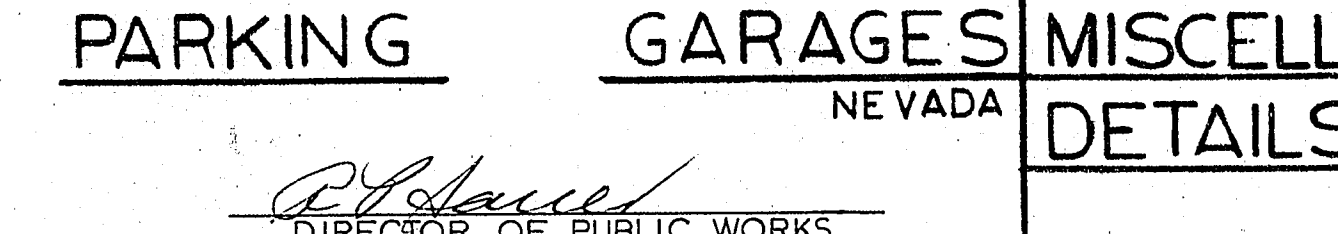
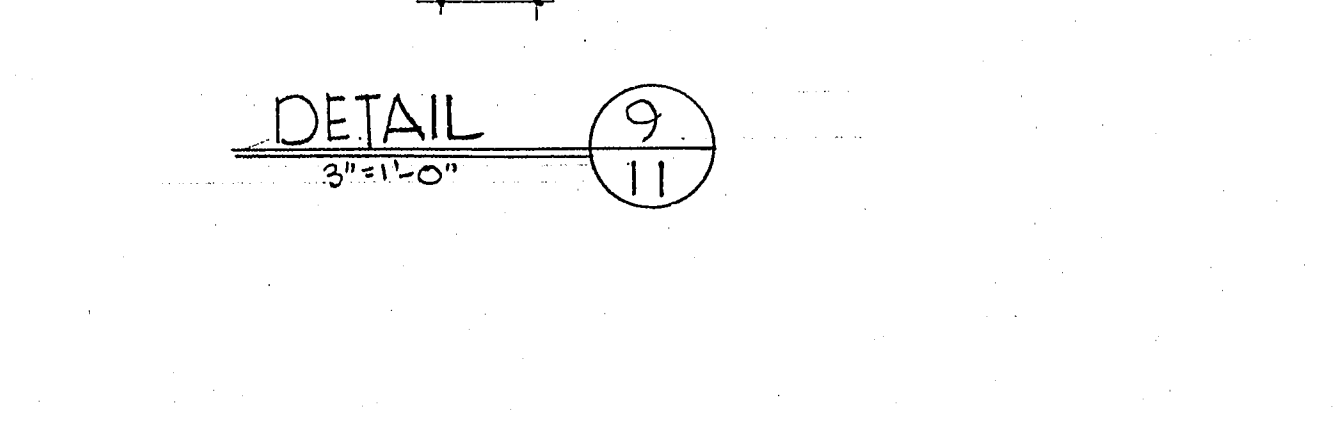
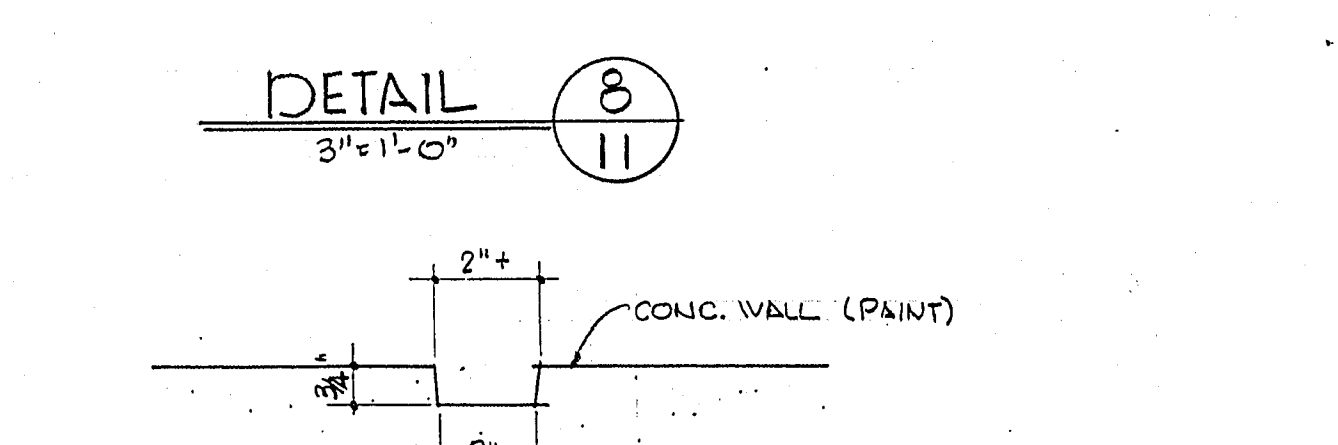
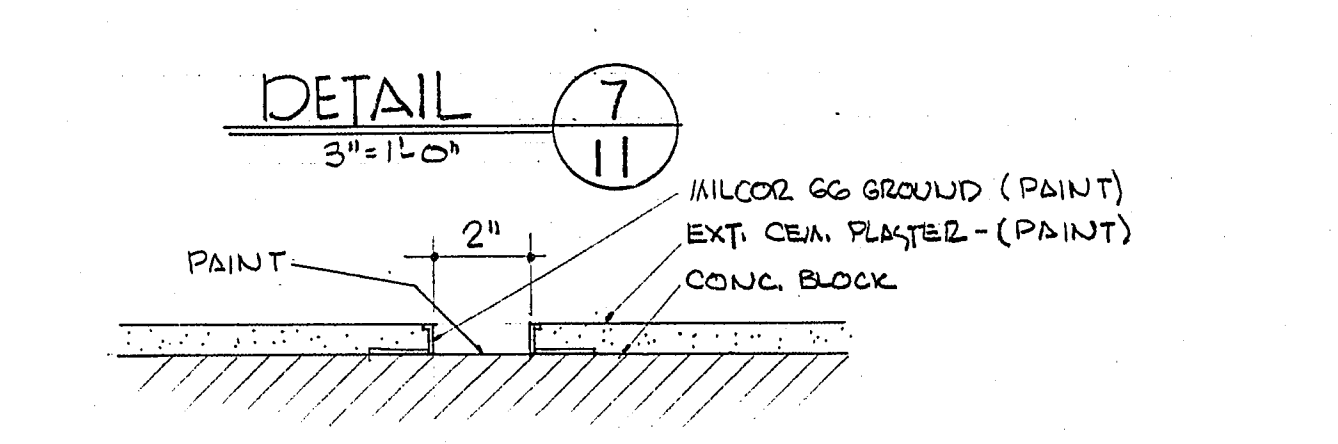
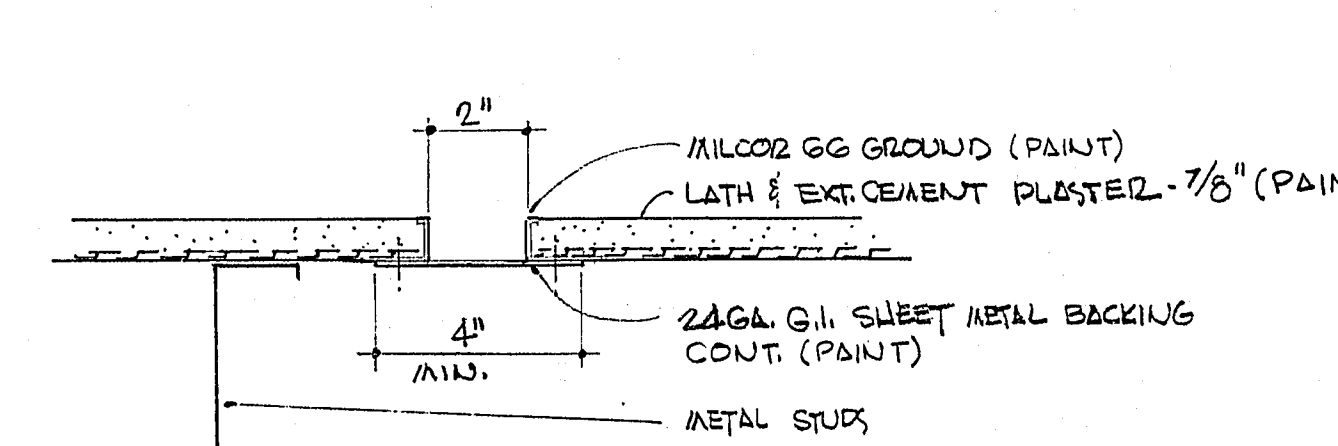
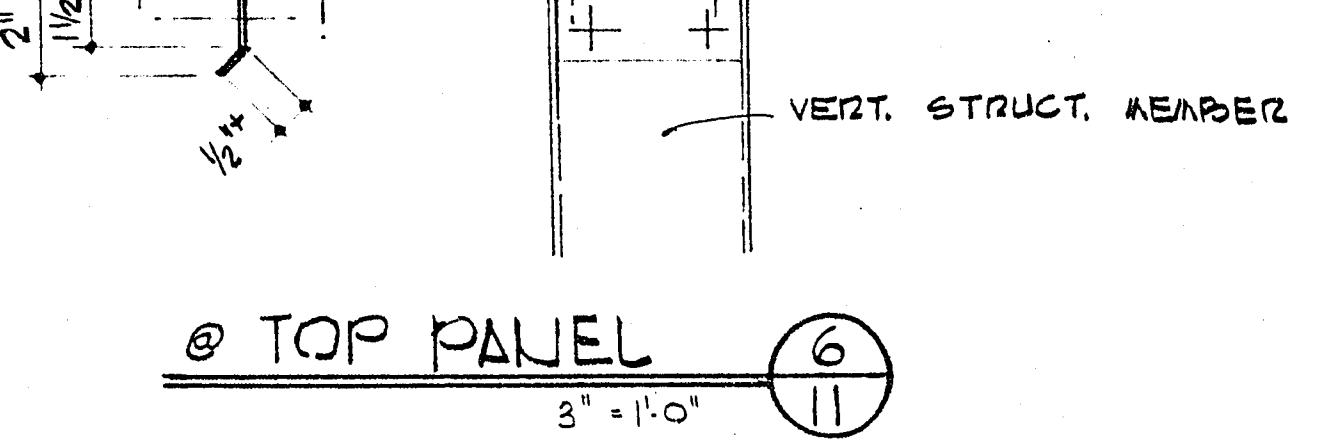
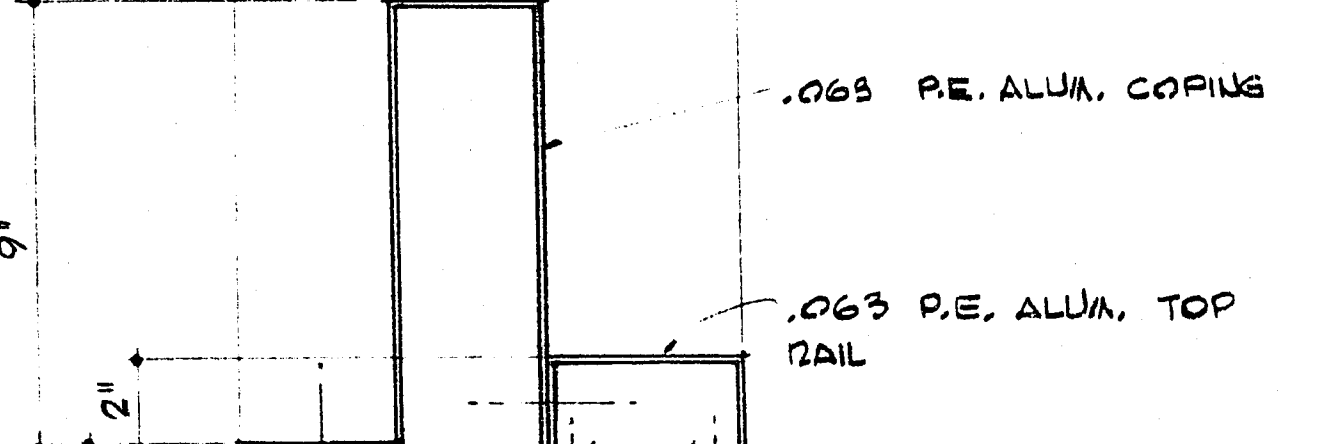
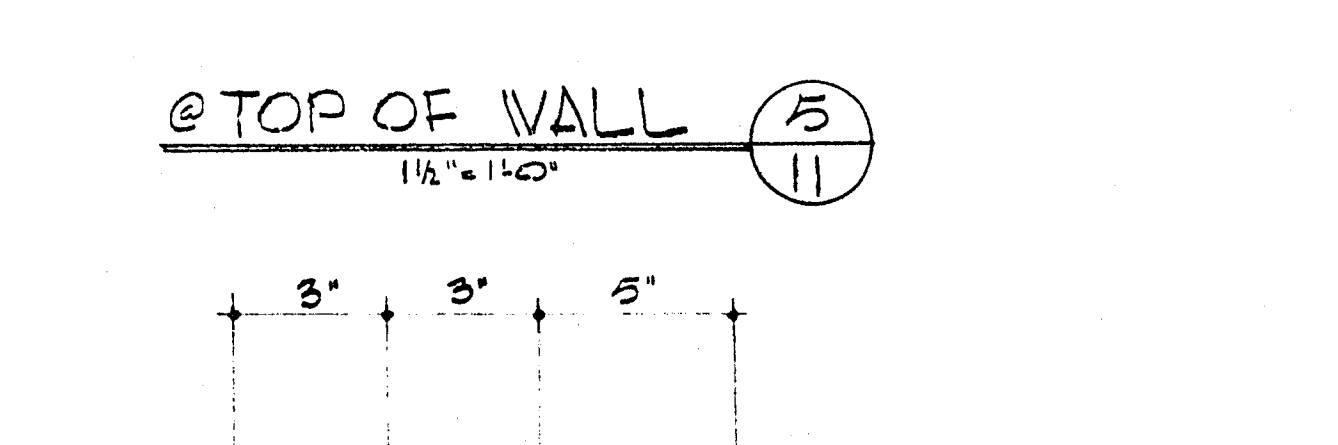
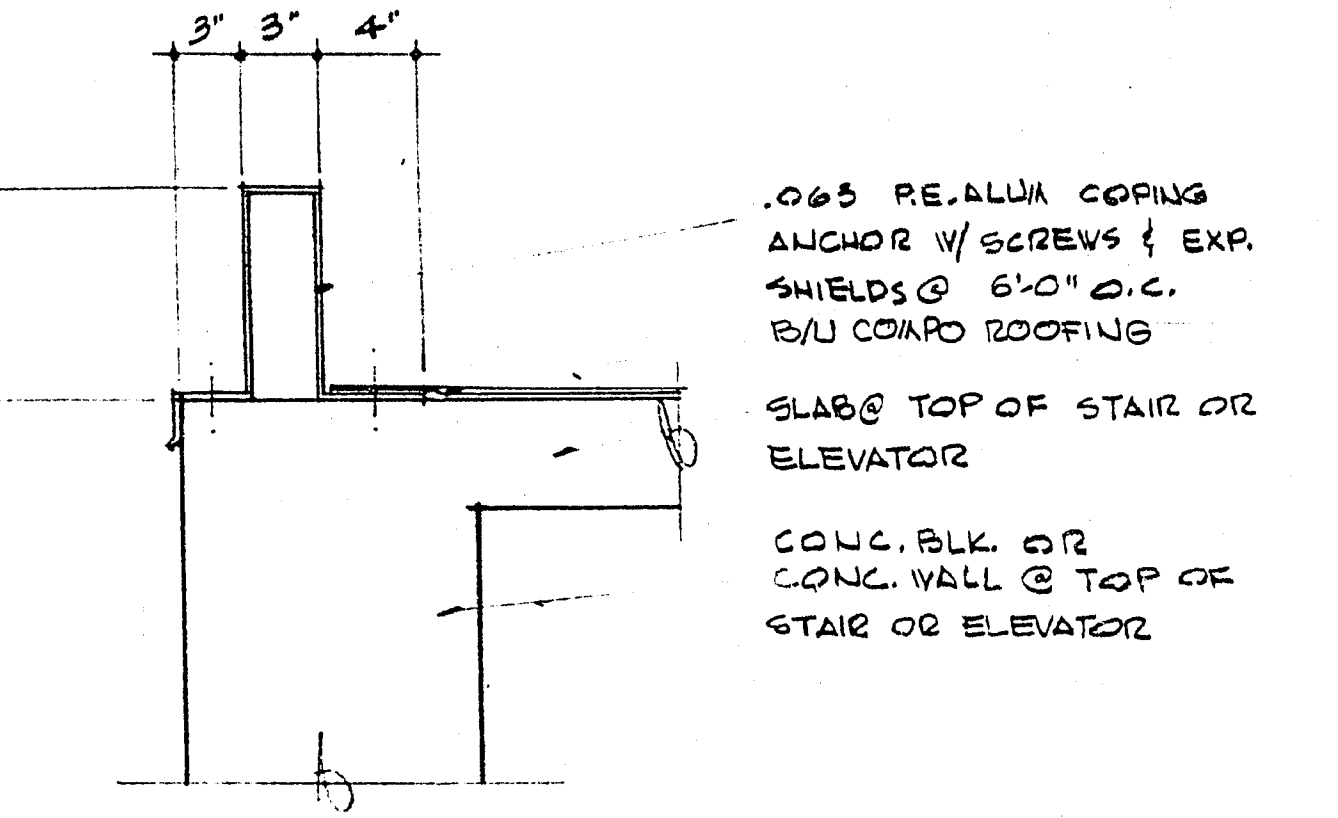
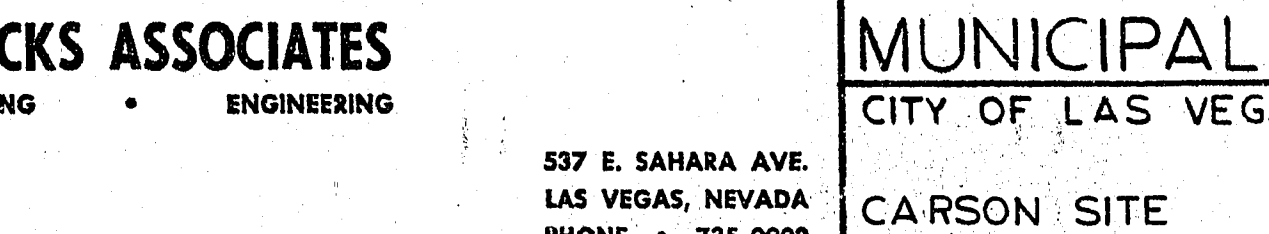
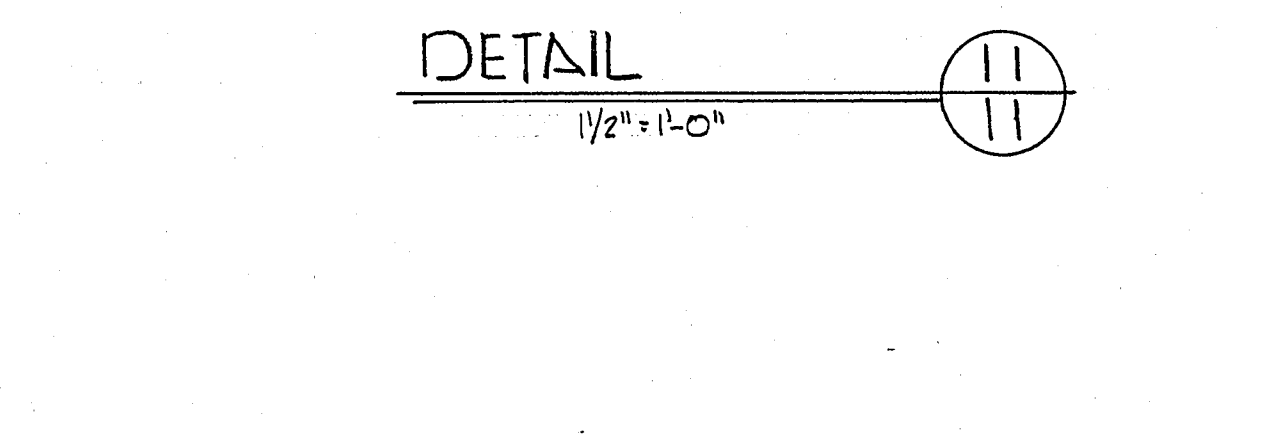
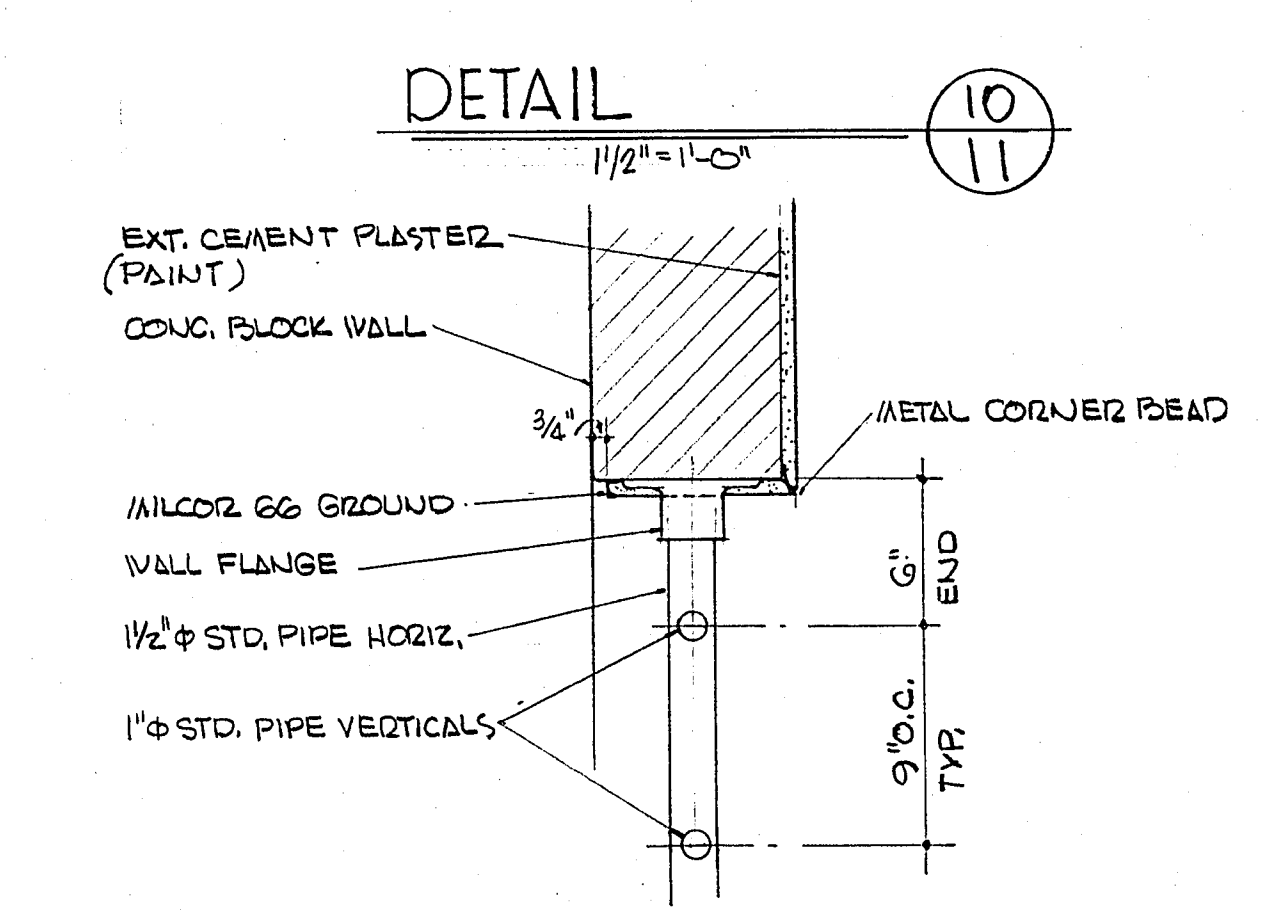
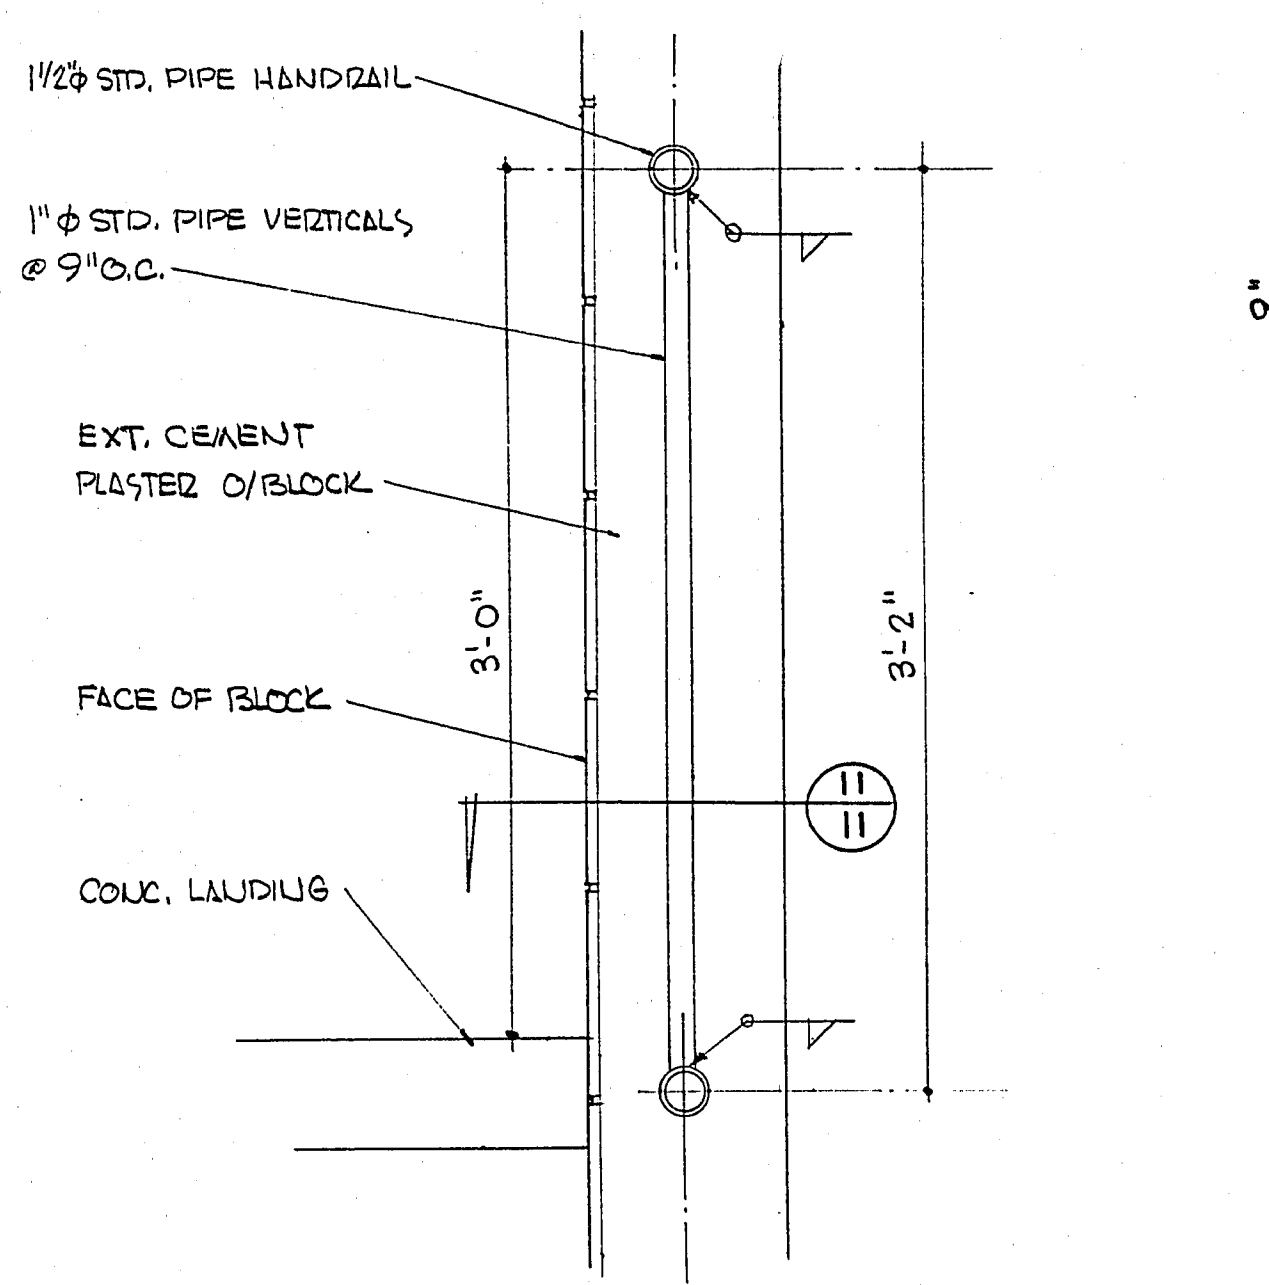
 
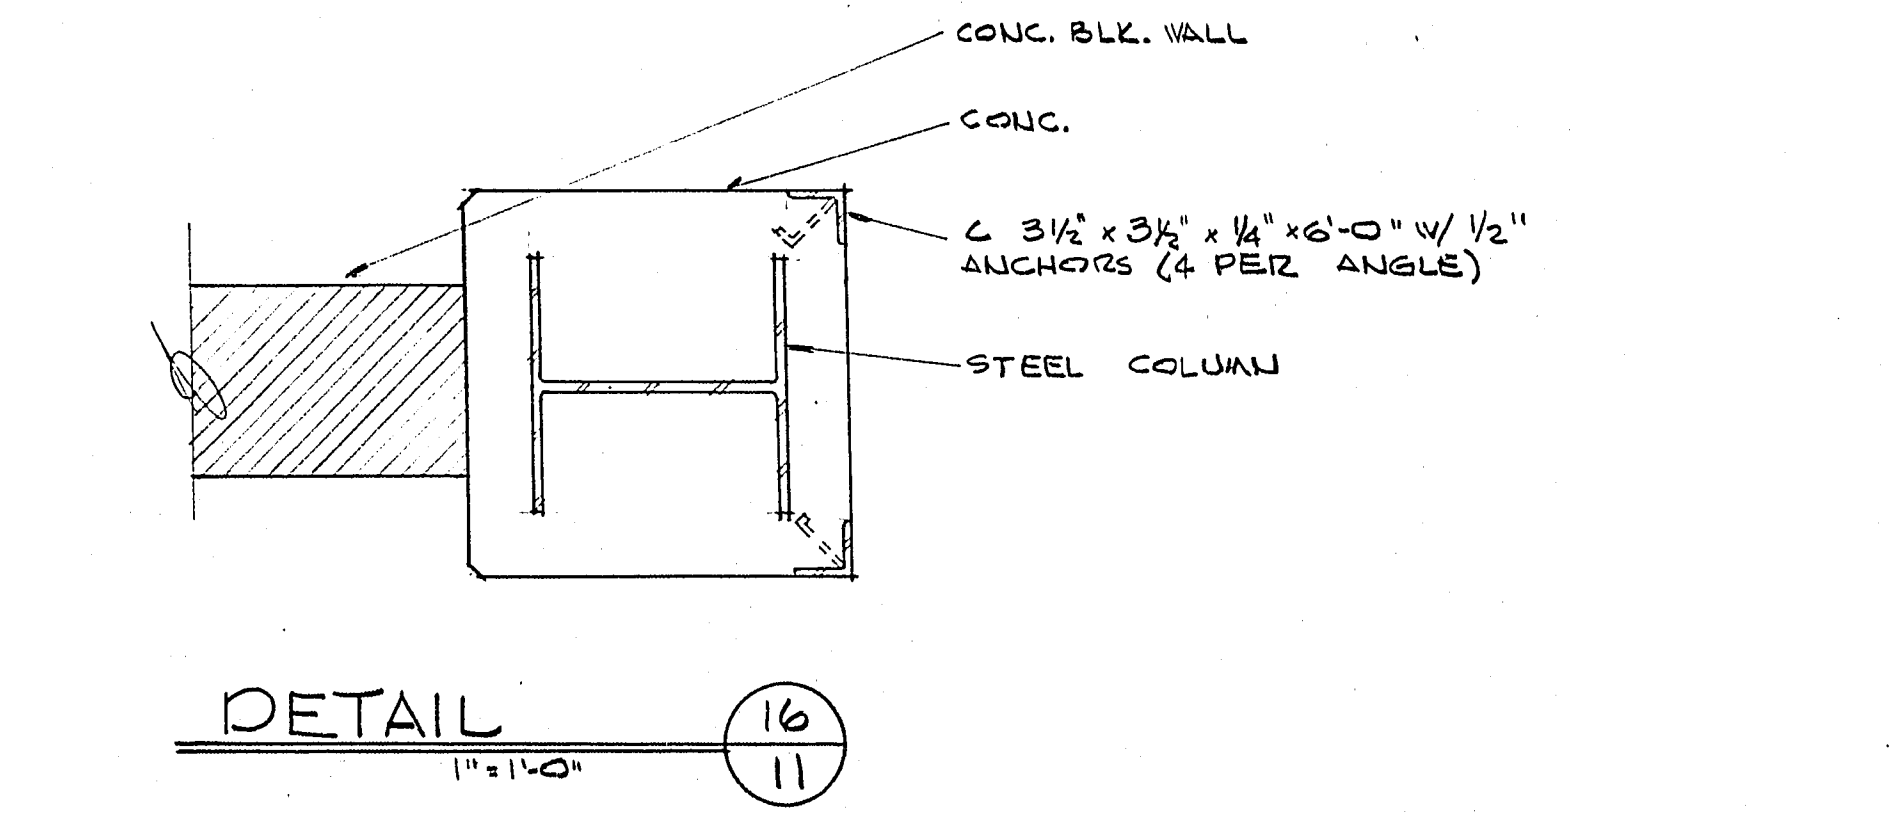
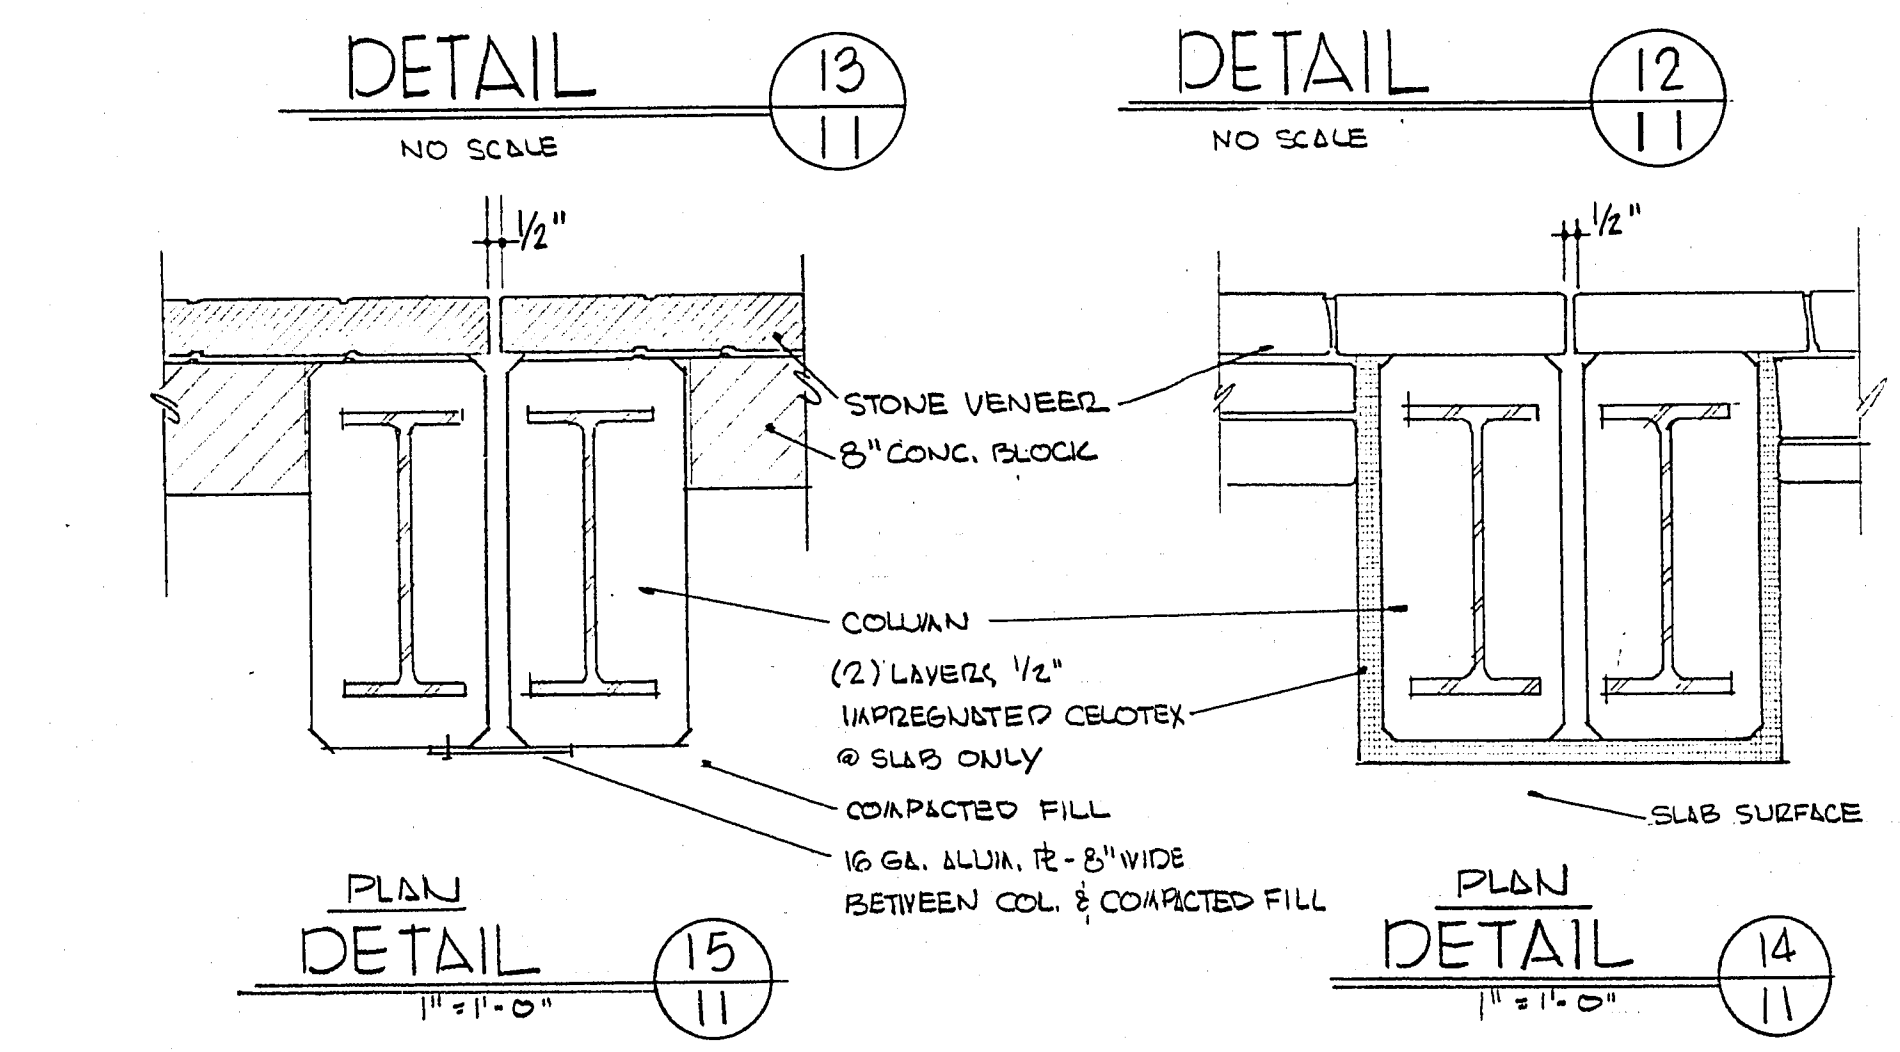
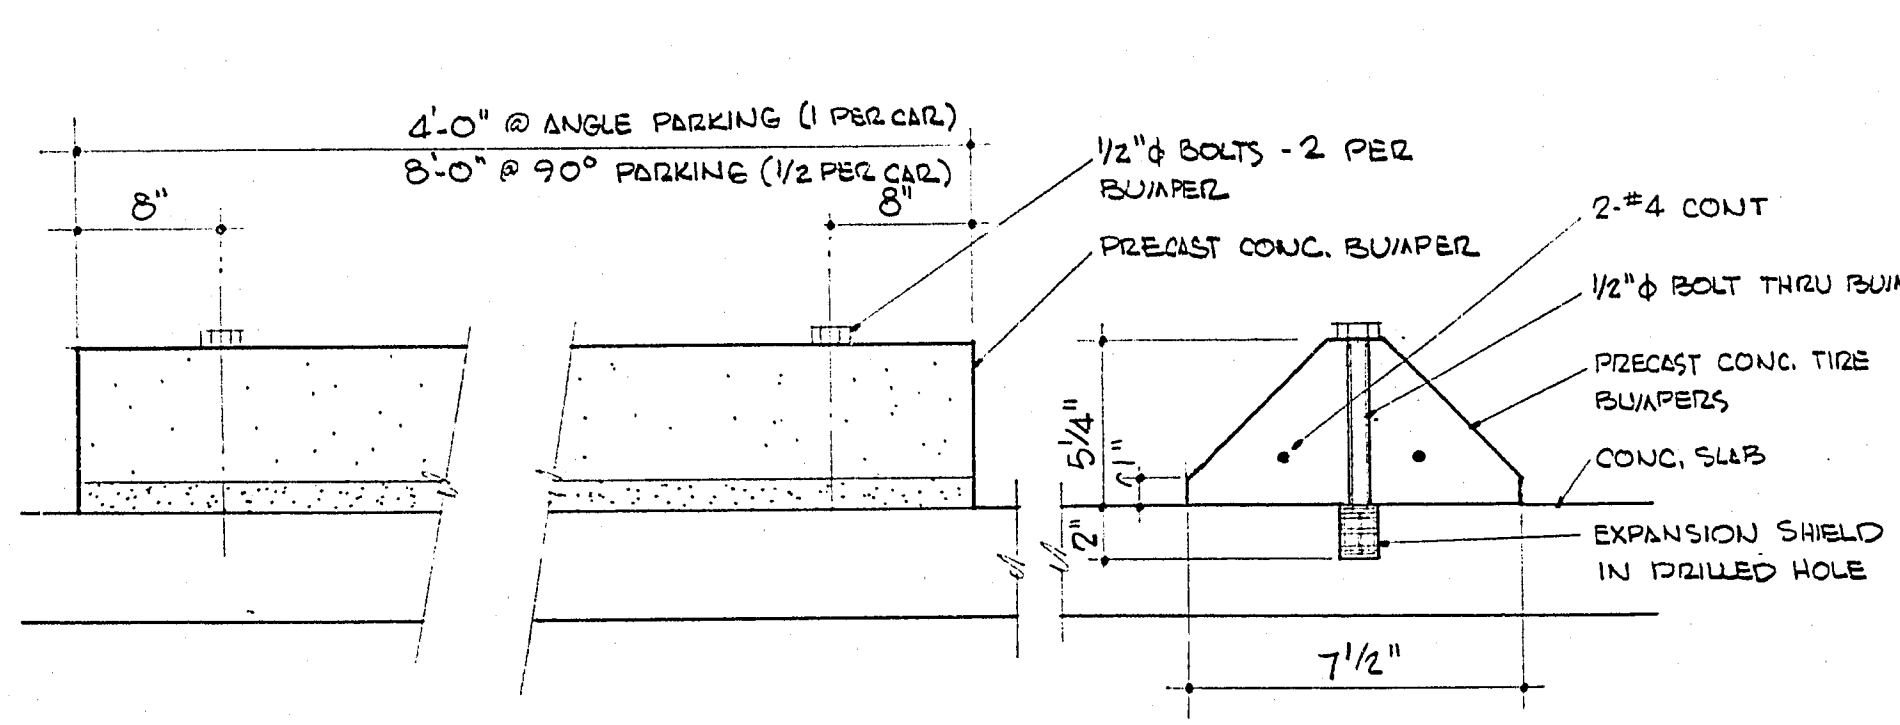


THE DESIGNS AND IDEAS INDICATED BY THESE DRAWINGS WERE CREATED FOR USE ON THIS PROJECT ONLY AND ARE THE PROPERTY OF EDWARD B. HENDRICKS ASSOC. THEY MAY NOT BE USED FOR ANY OTHER PURPOSE WHATSOEVER WITHOUT THE WRITTEN PERMISSION OF THE OFFICE OF EDWARD B. HENDRICKS ASSOCIATES.	EDWARD B. HENDRICKS ASSOCIATES ARCHITECTURE • PLANNING • ENGINEERING E. B. HENDRICKS A.I.A. FRED L. KENNEDY G. L. JACOBSON	537 E. SAHARA AVE. LAS VEGAS, NEVADA PHONE • 735-0902	MUNICIPAL PARKING CITY OF LAS VEGAS CARSON SITE	GARAGES NEVADA DIRECTOR OF PUBLIC WORKS	MISCELLANEOUS DETAILS	DATE 9-5-66 JOB NO. 11 DRAWN BY JACOBSON & CLARK	SHEET 11	OF 12 I.D. 22	DATE BY REVISIONS
---	--	--	---	---	-------------------------------------	---	-----------------	-----------------------------------	--------------------------