




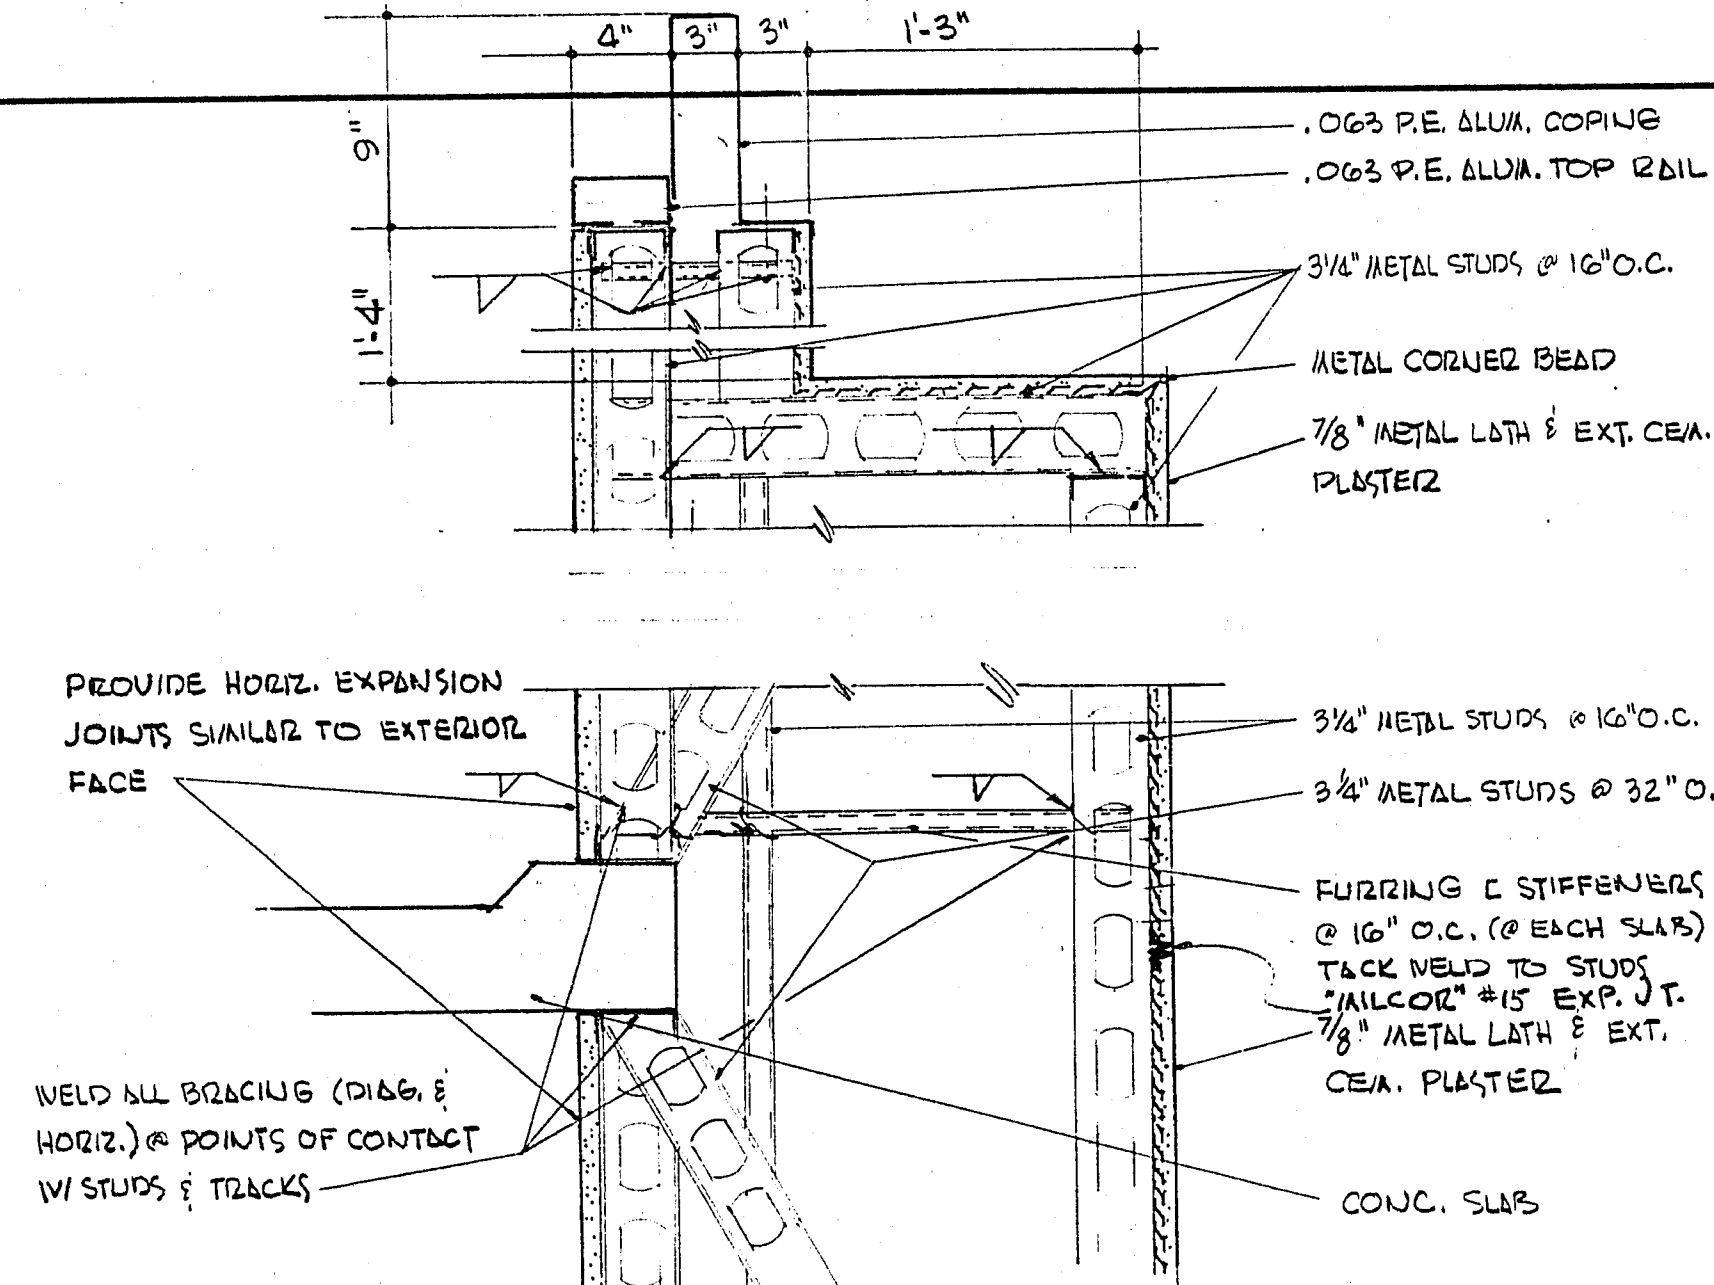


DETAIL 11
SCALE - 1/2" = 1'-0"

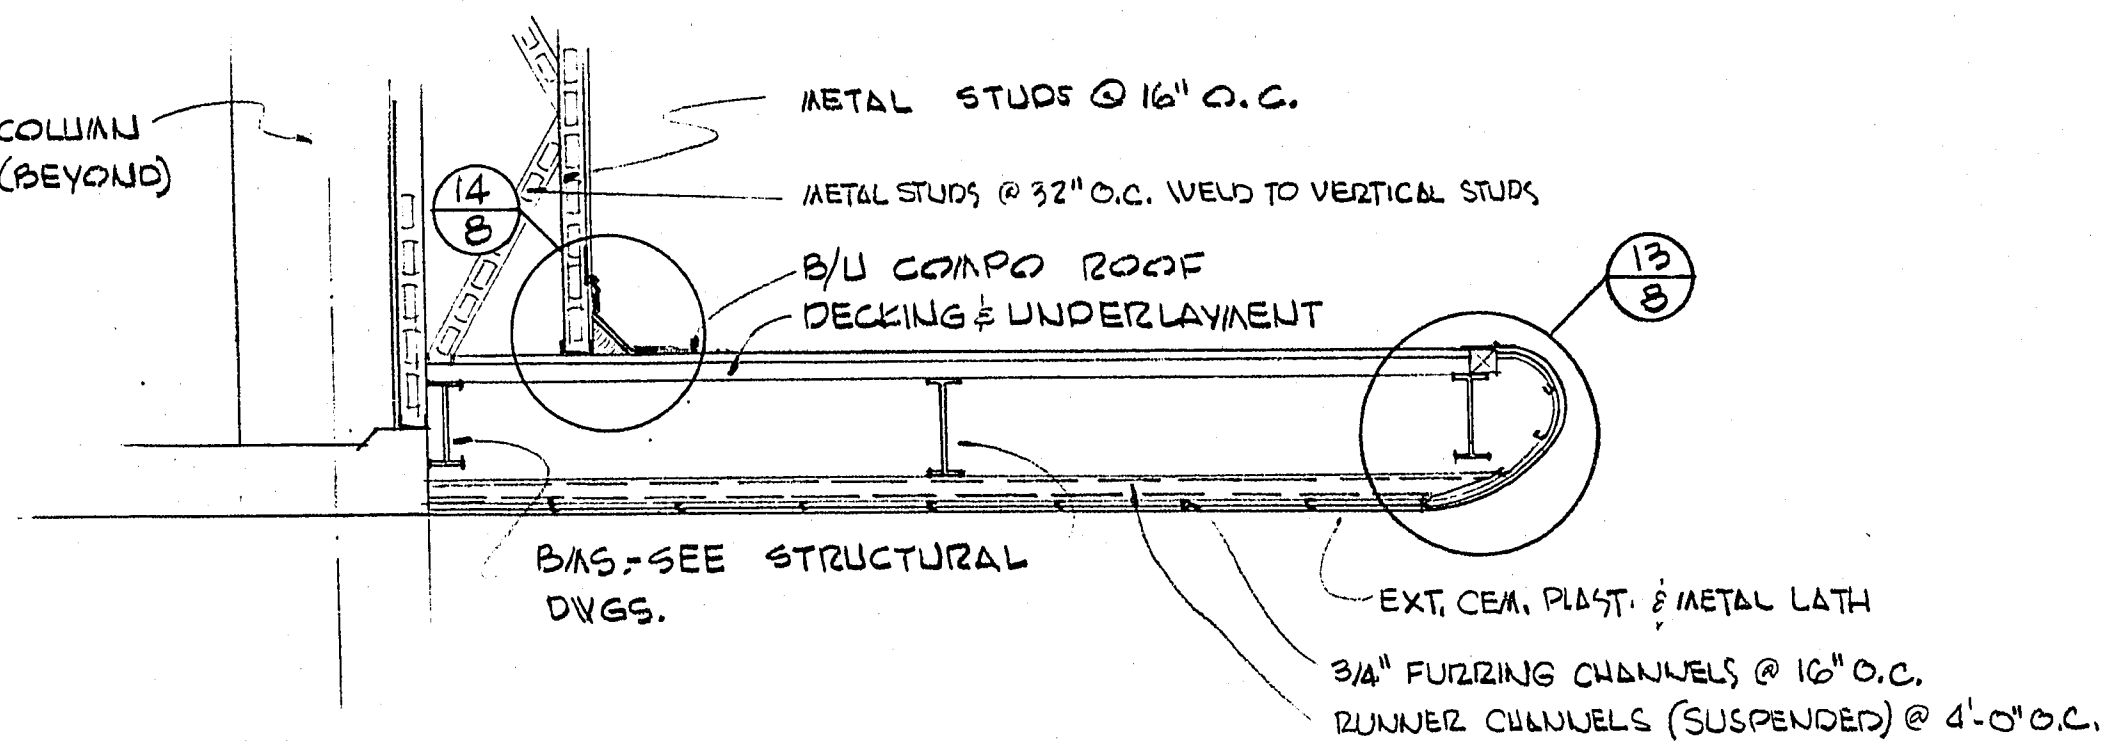


DETAIL 12
SCALE - 1/2" = 1'-0"

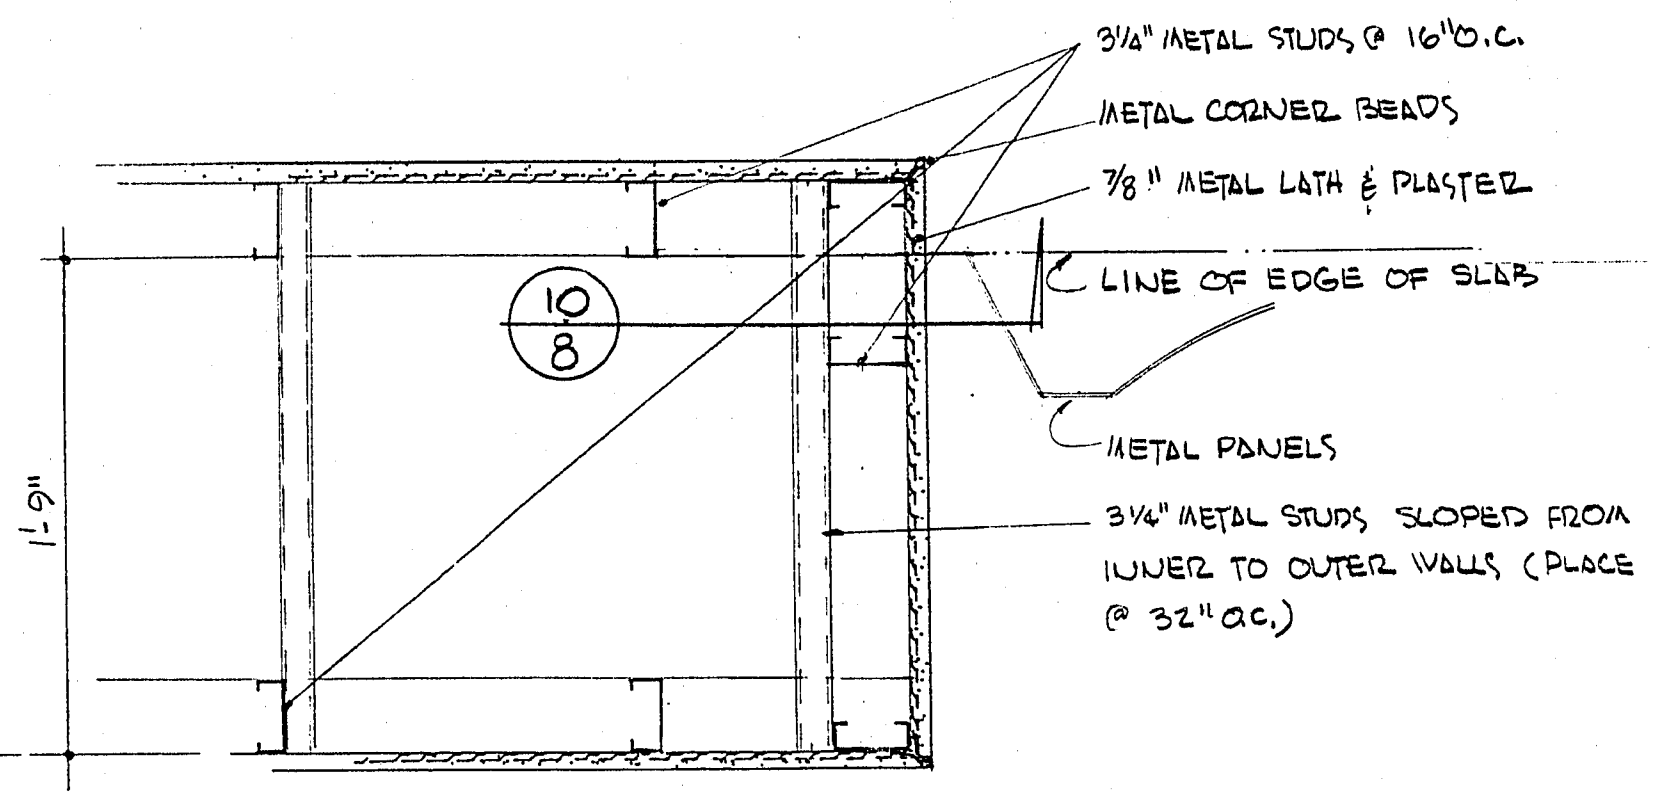

DETAIL 10
SCALE - 1/2" = 1'-0"

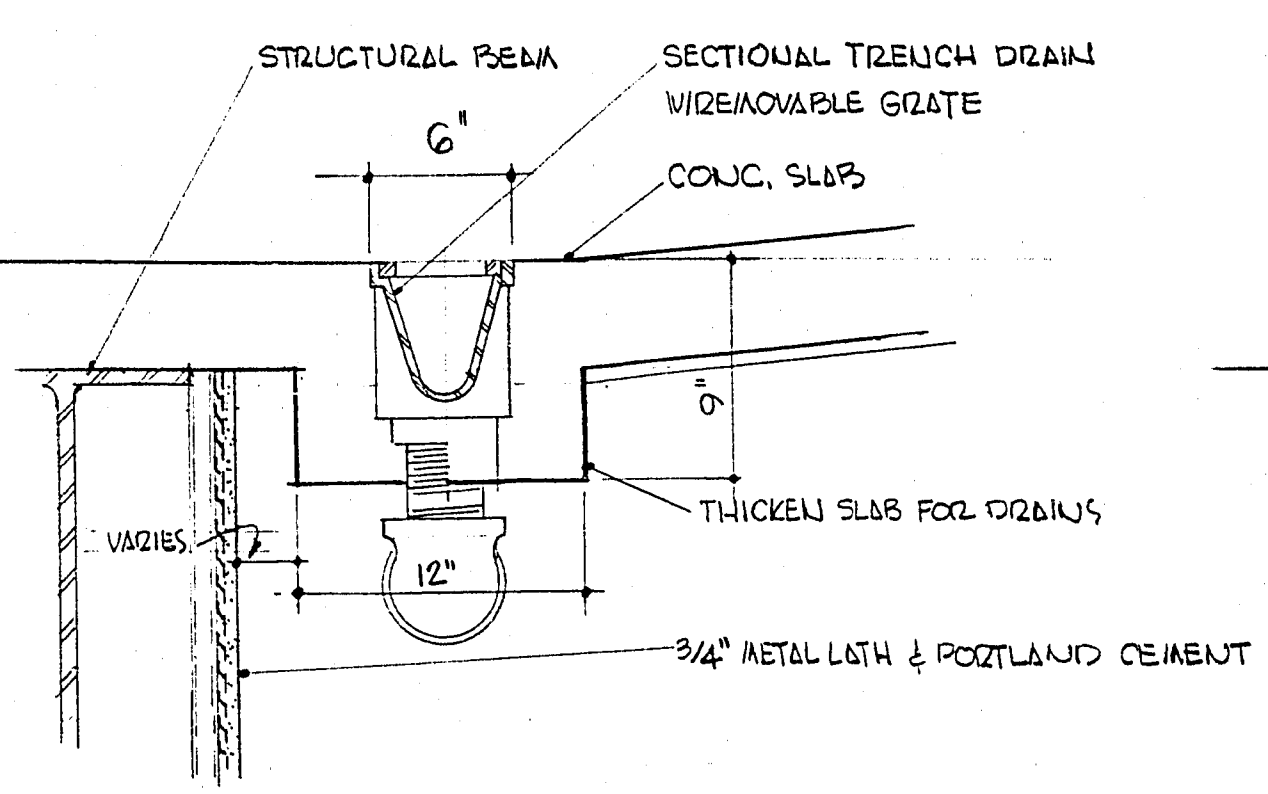


DETAIL 8
SCALE - 1/2" = 1'-0"

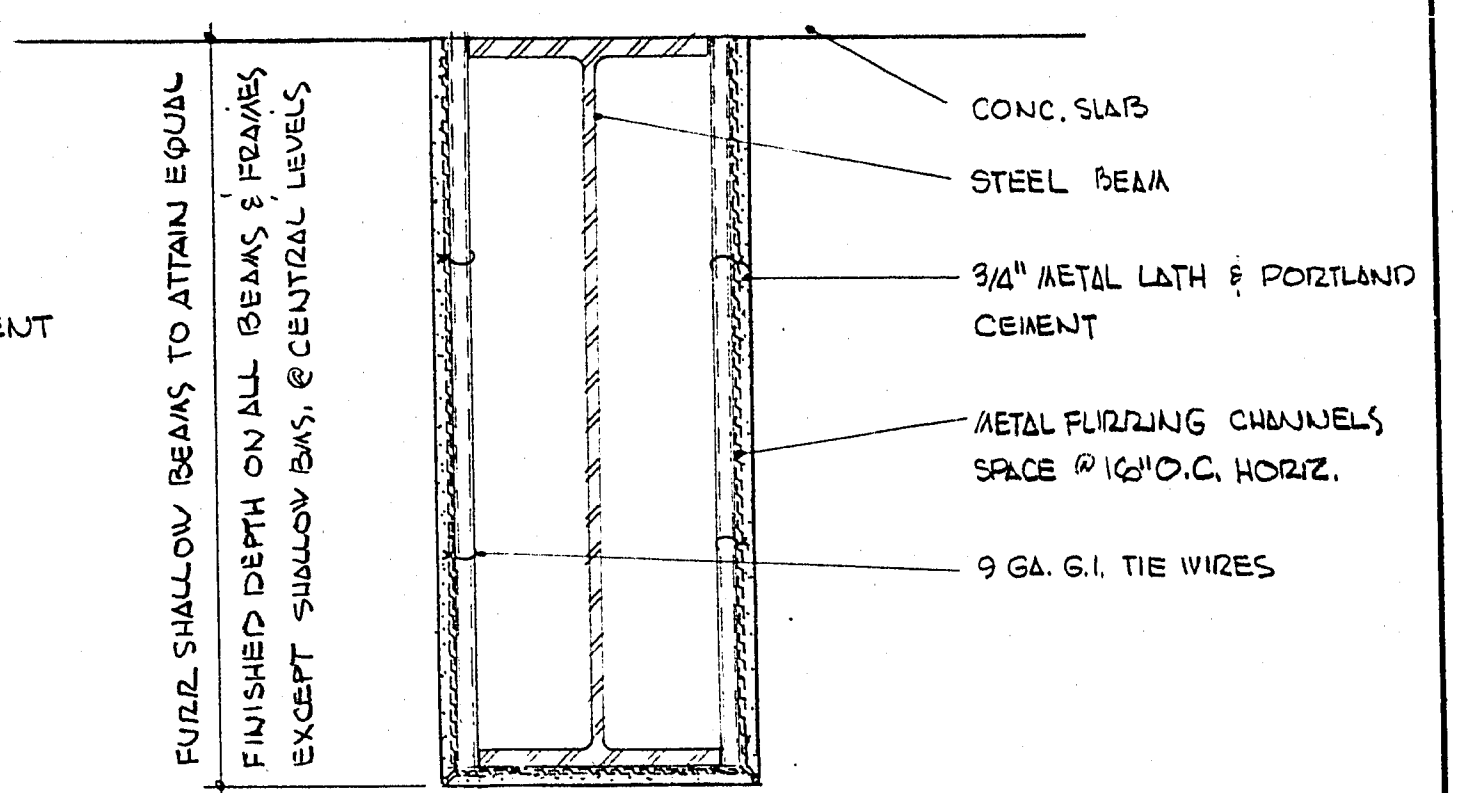


NOTE:
THIS DETAIL SIMILAR FOR ALL SINGLE BEAMS & FRAMES


DETAIL 1
SCALE - 1/2" = 1'-0"

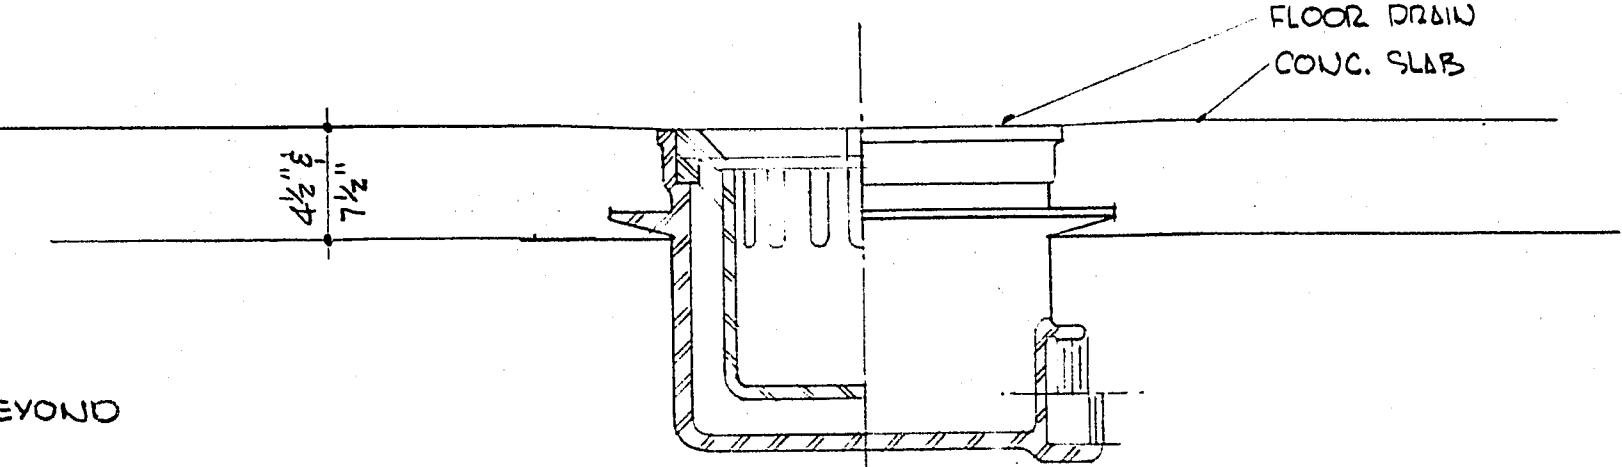


DETAIL 7
SCALE - 1/2" = 1'-0"

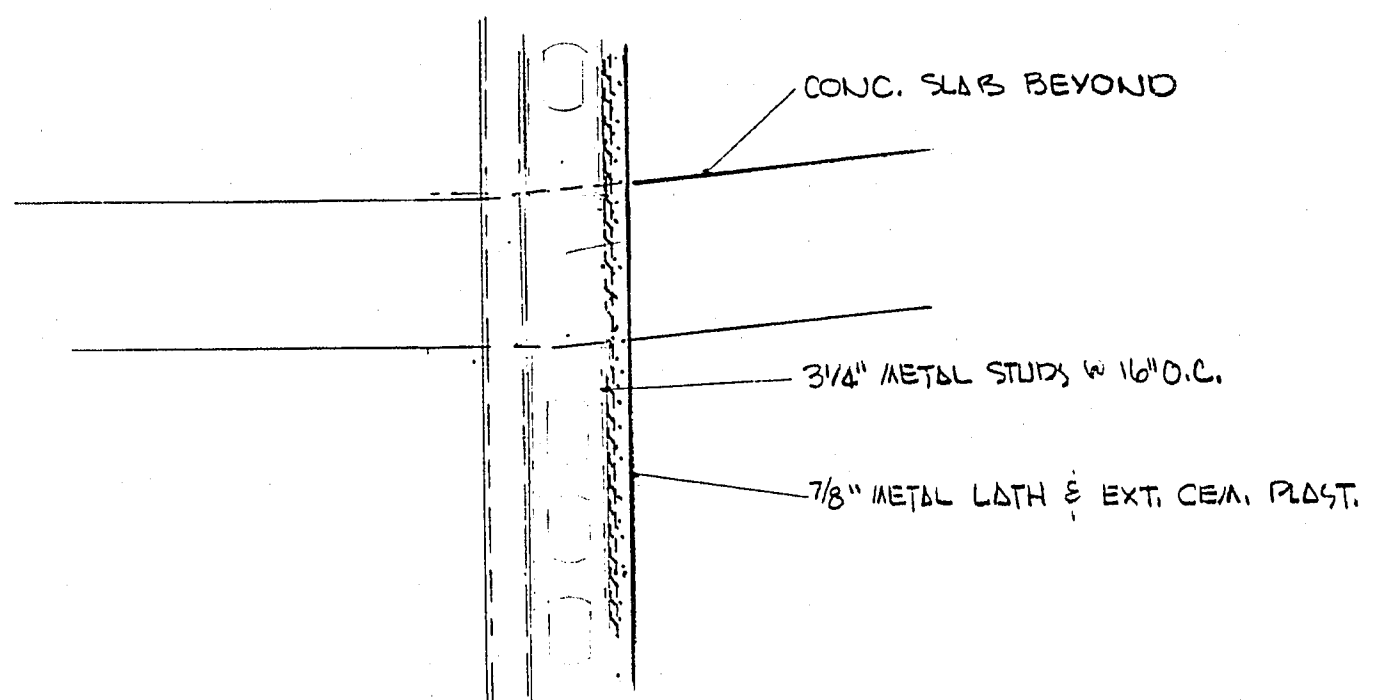


DETAIL 10
SCALE - 1/2" = 1'-0"

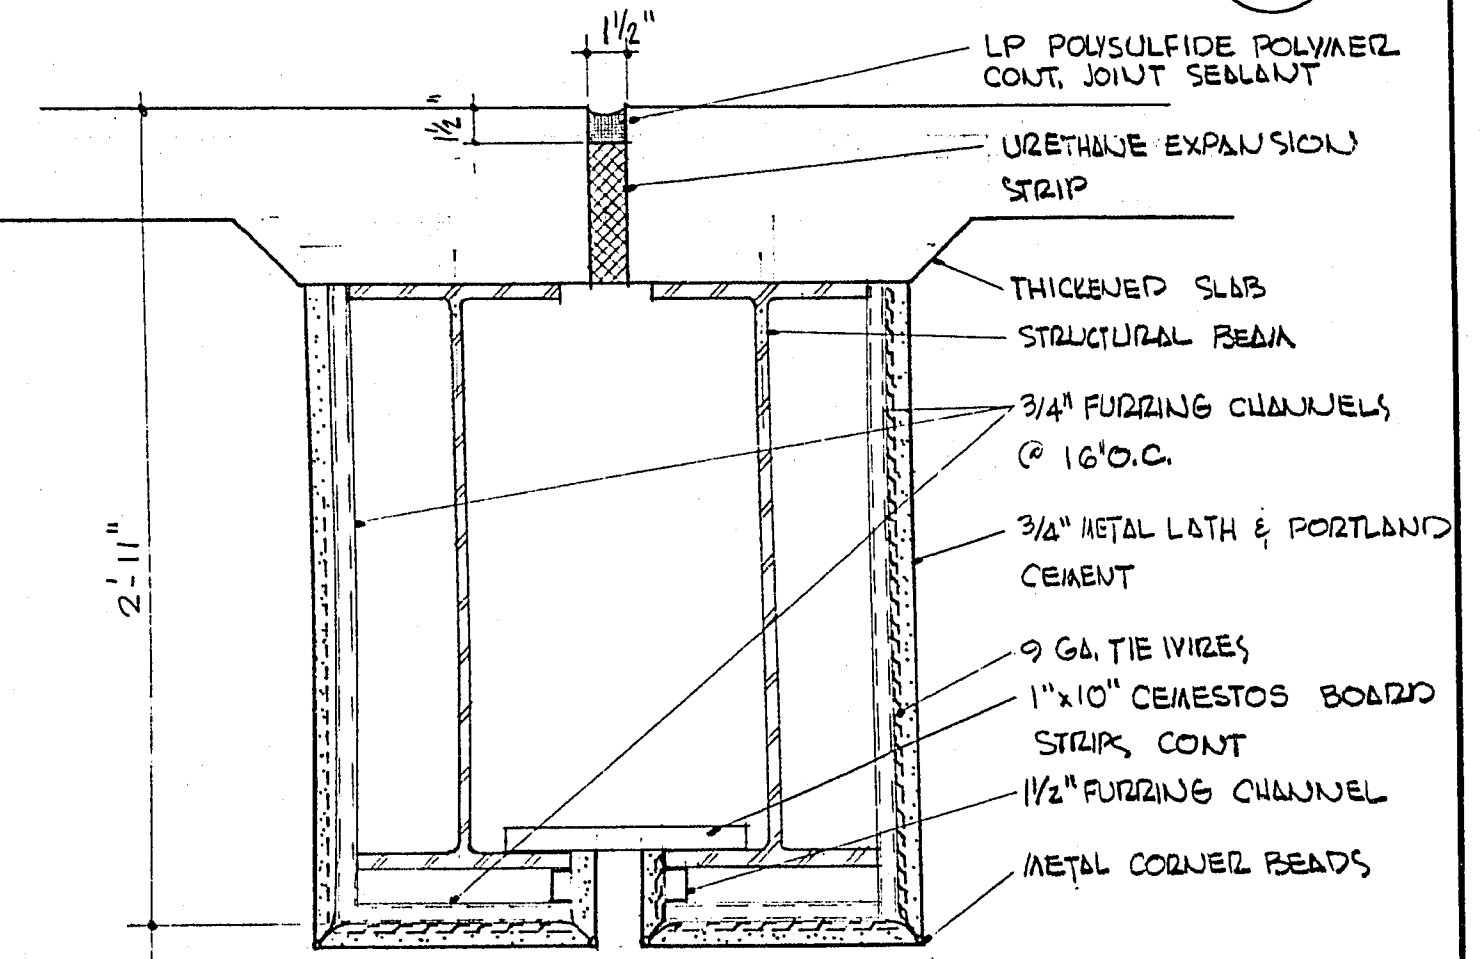


DETAIL 2
SCALE - 1/2" = 1'-0"

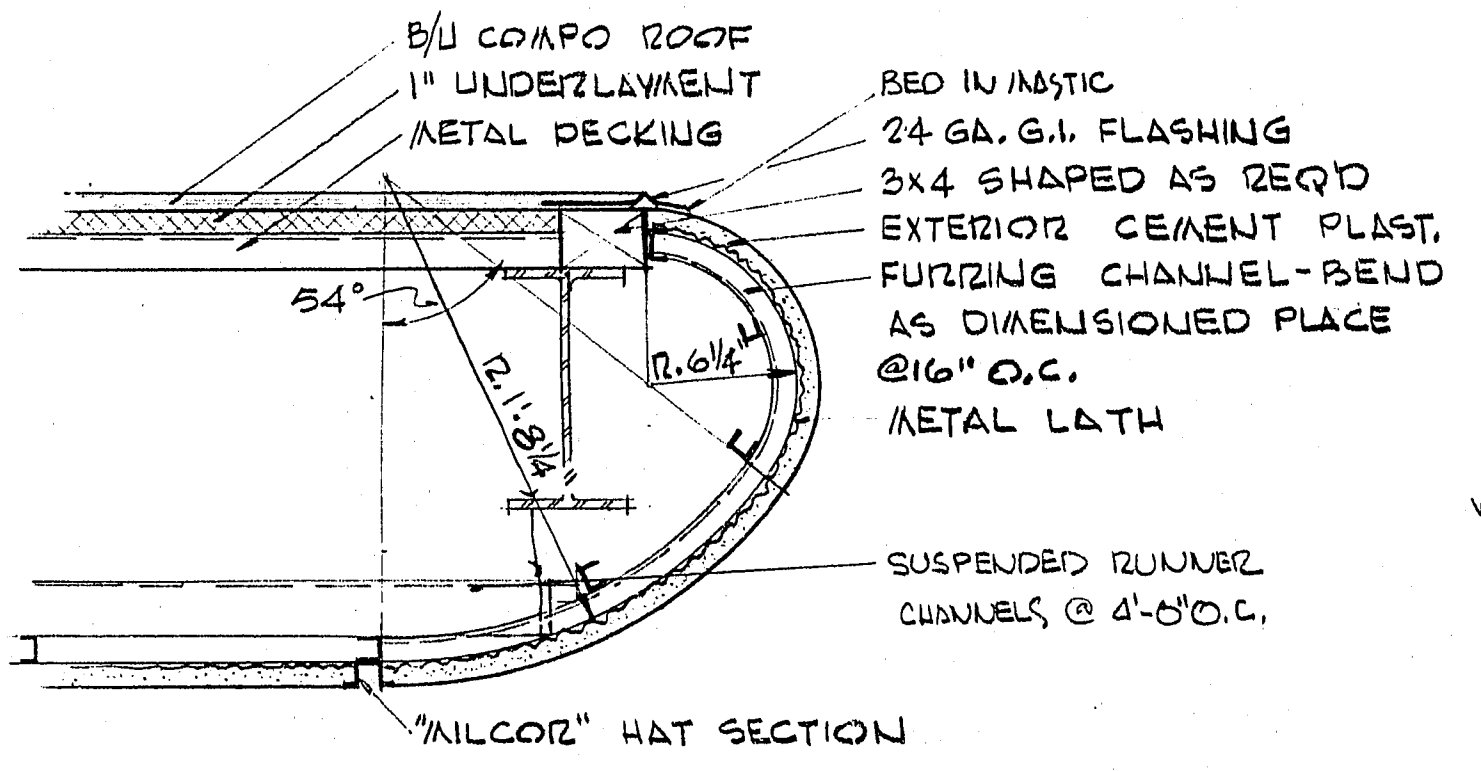


DETAIL 13
SCALE - 1/2" = 1'-0"

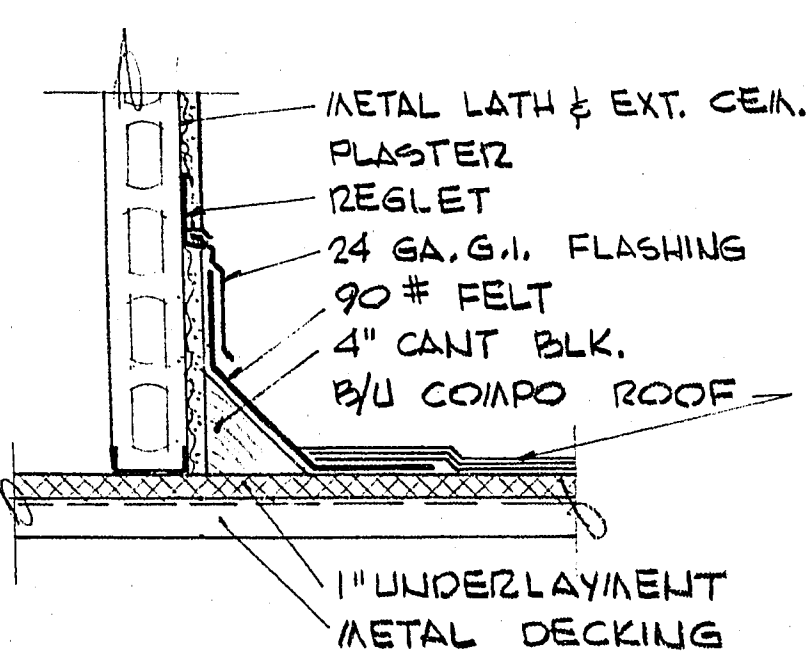


DETAIL 14
SCALE - 1/2" = 1'-0"

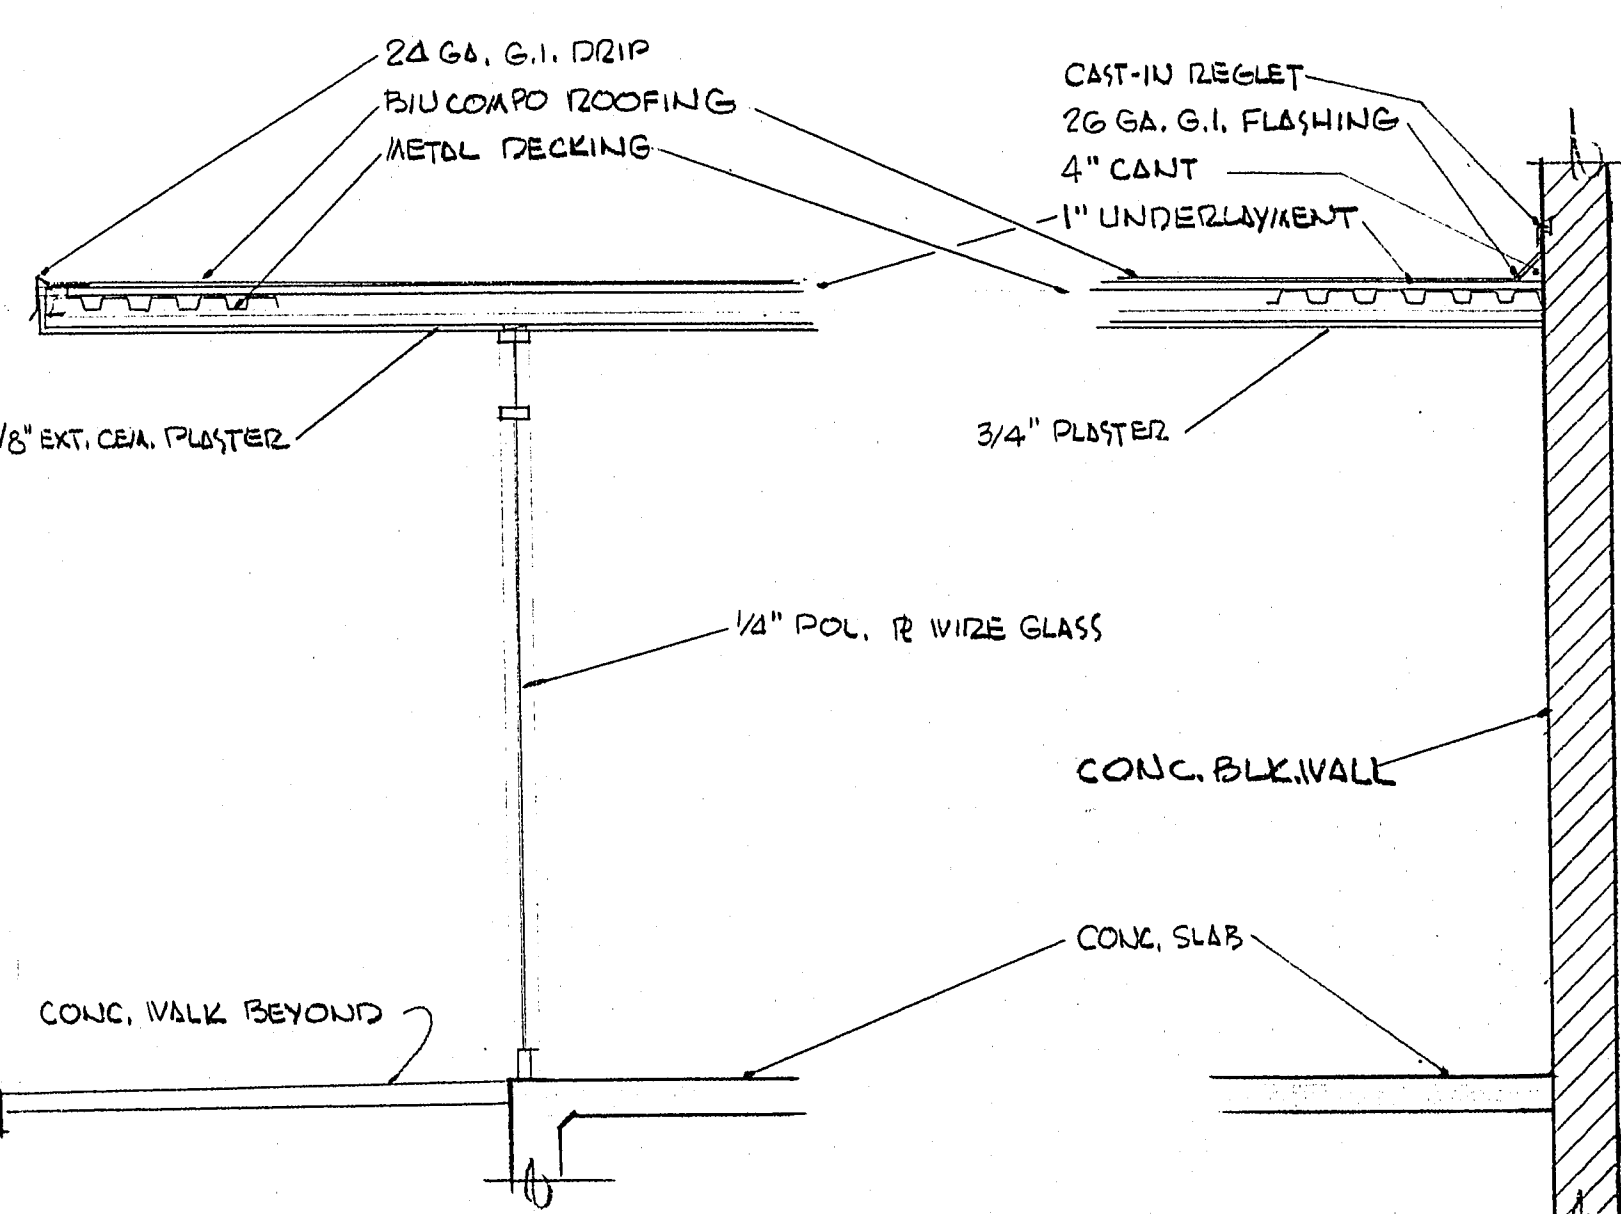


DETAIL 6
SCALE - 1/2" = 1'-0"

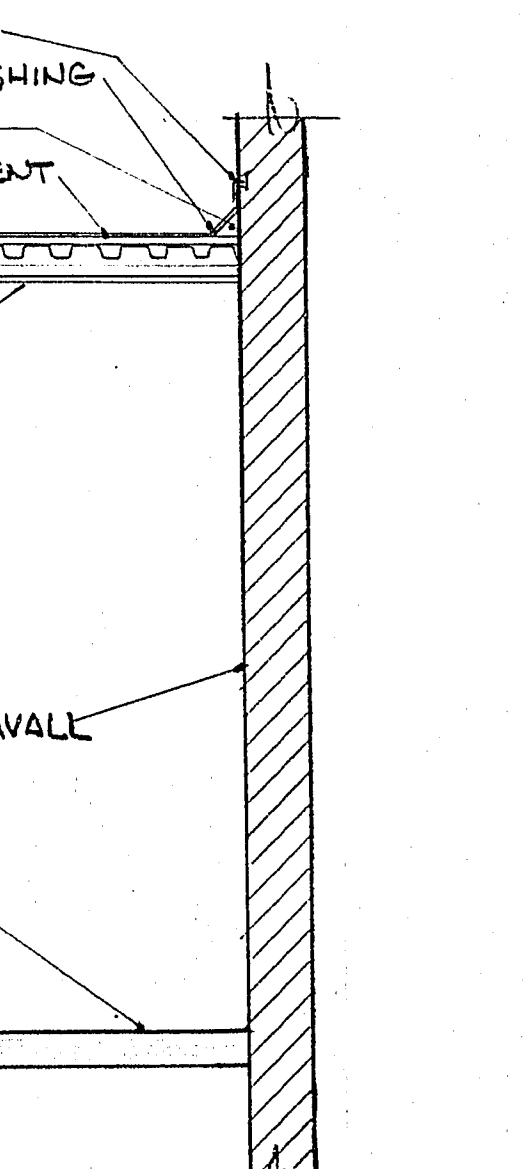


DETAIL 5
SCALE - 1/2" = 1'-0"

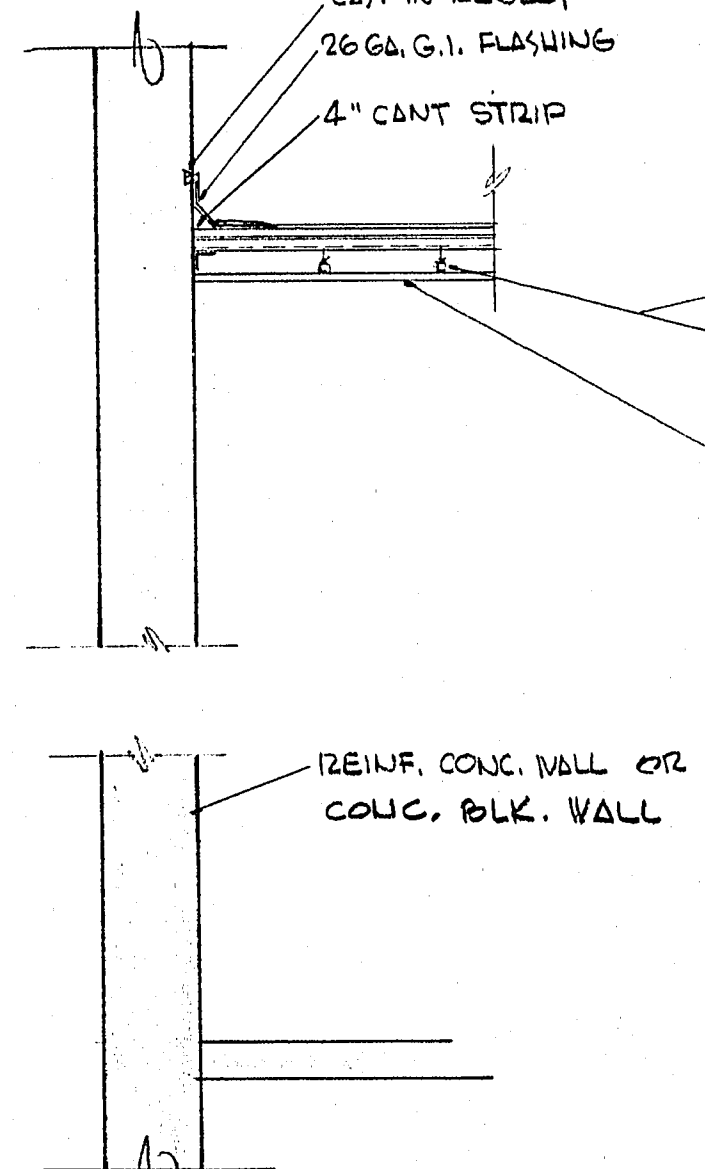

DETAIL 4
SCALE - 1/2" = 1'-0"

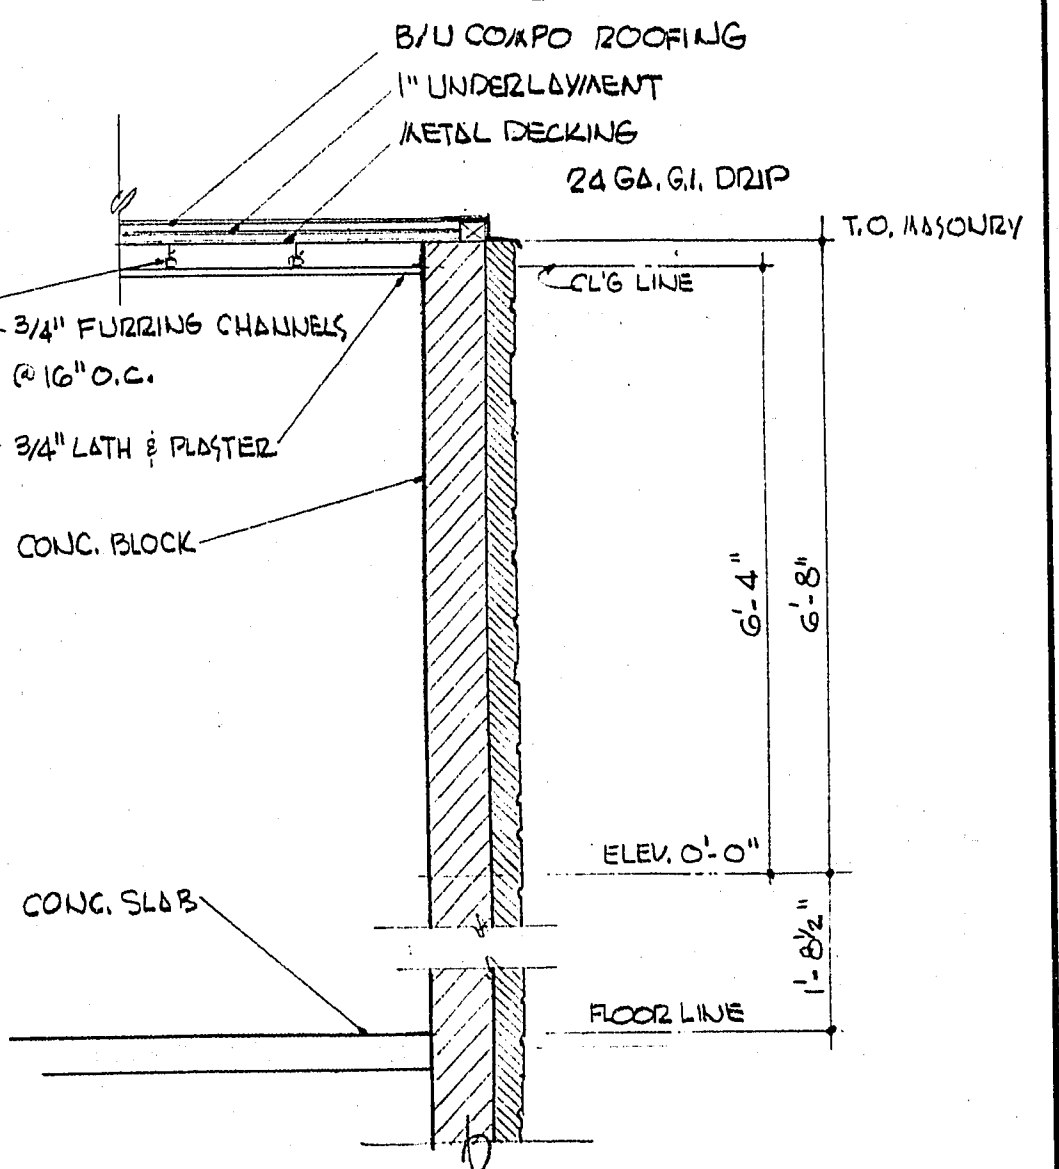

DETAIL 3
SCALE - 1/2" = 1'-0"

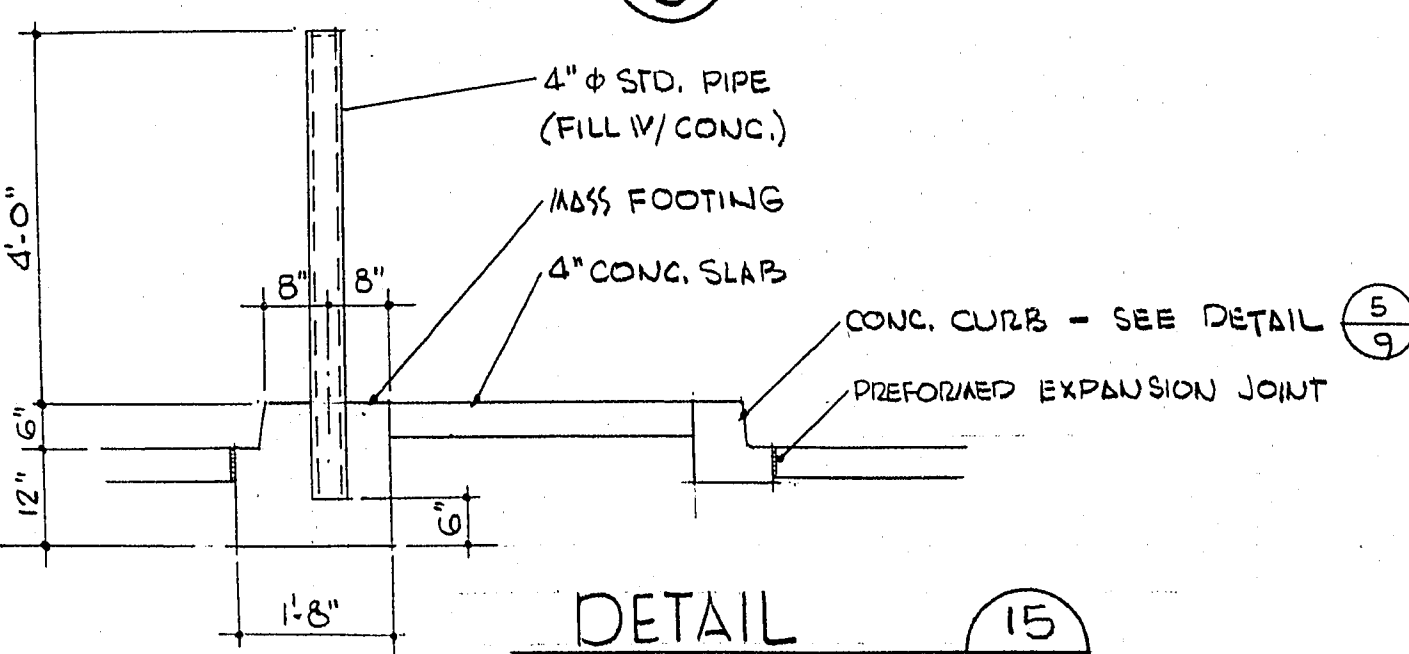

DETAIL 15
SCALE - 1/2" = 1'-0"

THE DESIGNS AND IDEAS INDICATED BY THESE DRAWINGS WERE CREATED FOR USE ON THIS PROJECT ONLY AND ARE THE PROPERTY OF EDWARD B. HENDRICKS ASSOC. THEY MAY NOT BE USED FOR ANY OTHER PURPOSE WHATSOEVER WITHOUT THE WRITTEN PERMISSION OF THE OFFICE OF EDWARD B. HENDRICKS ASSOCIATES.

EDWARD B. HENDRICKS ASSOCIATES
ARCHITECTURE • PLANNING • ENGINEERING
E. B. HENDRICKS A.I.A.
FRED L. KENNEDY
G. L. JACOBSON

537 E. SAHARA AVE.
LAS VEGAS, NEVADA
PHONE • 735-0902

MUNICIPAL PARKING GARAGES DETAILS
CITY OF LAS VEGAS NEVADA
CARSON SITE
DIRECTOR OF PUBLIC WORKS

DATE	SHEET	OF	DATE	BY	REVISIONS
9-8-66	8	12			
JOB NO.		I.D.			
DRAWN BY					
9-8-66		19			