



ELEVATOR SECTION  
SCALE = 1/4" = 1'-0"

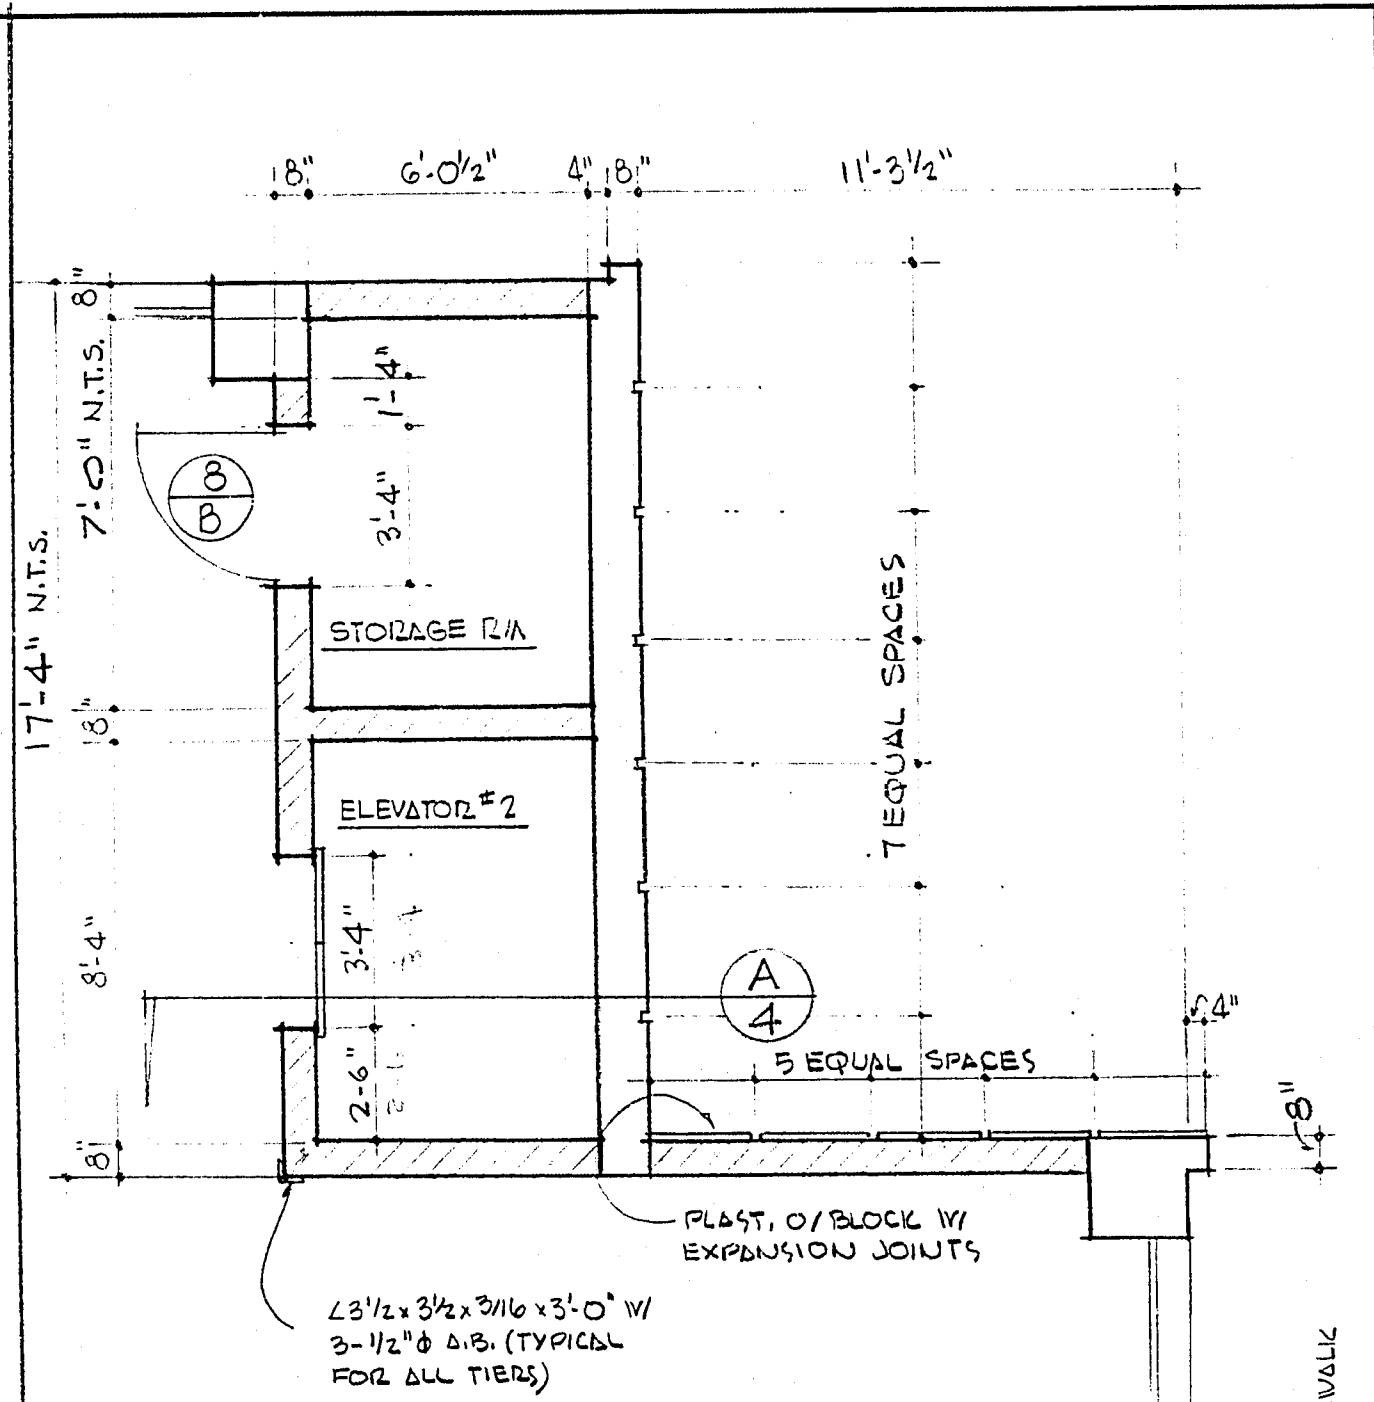

TYPICAL LEVELS


SIDEWALK & U#2 LEVELS  
ELEVATOR NO. 2

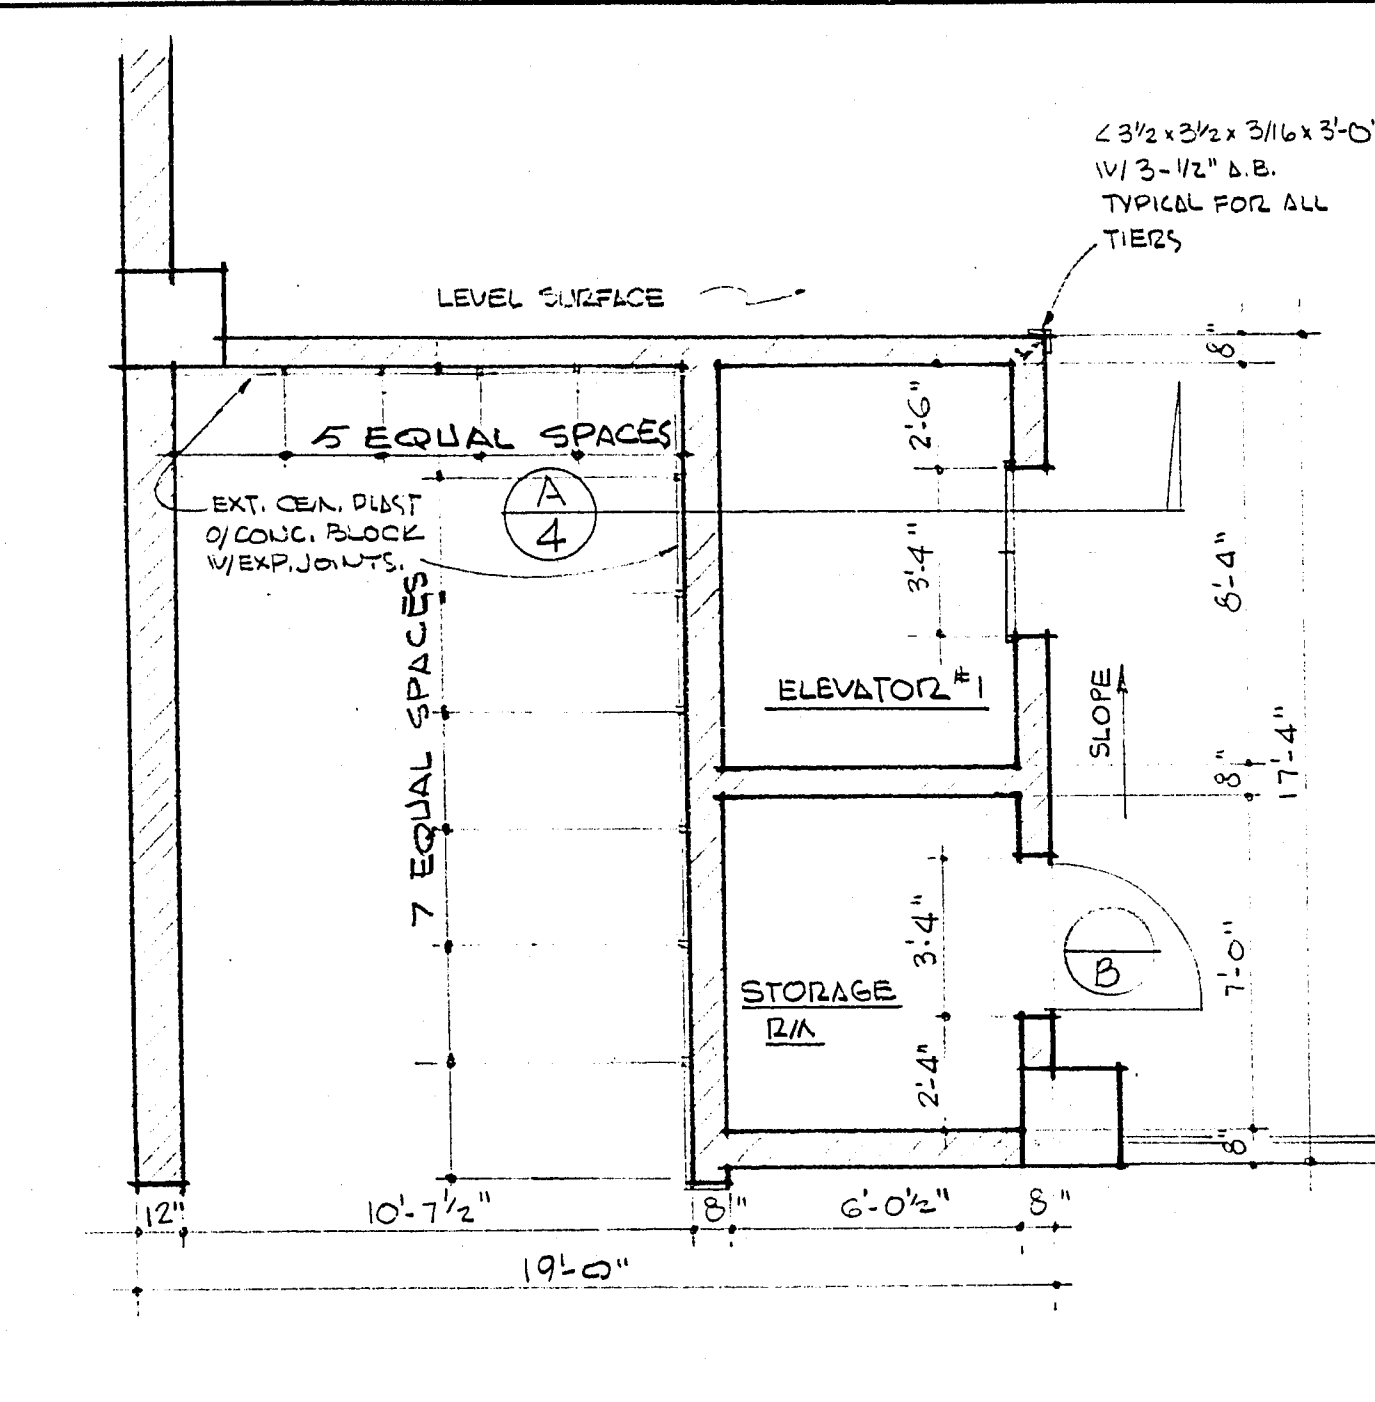


TYPICAL LEVELS

SIDEWALK & U#2 LEVELS  
ELEVATOR NO. 1

ELEVATOR PLANS

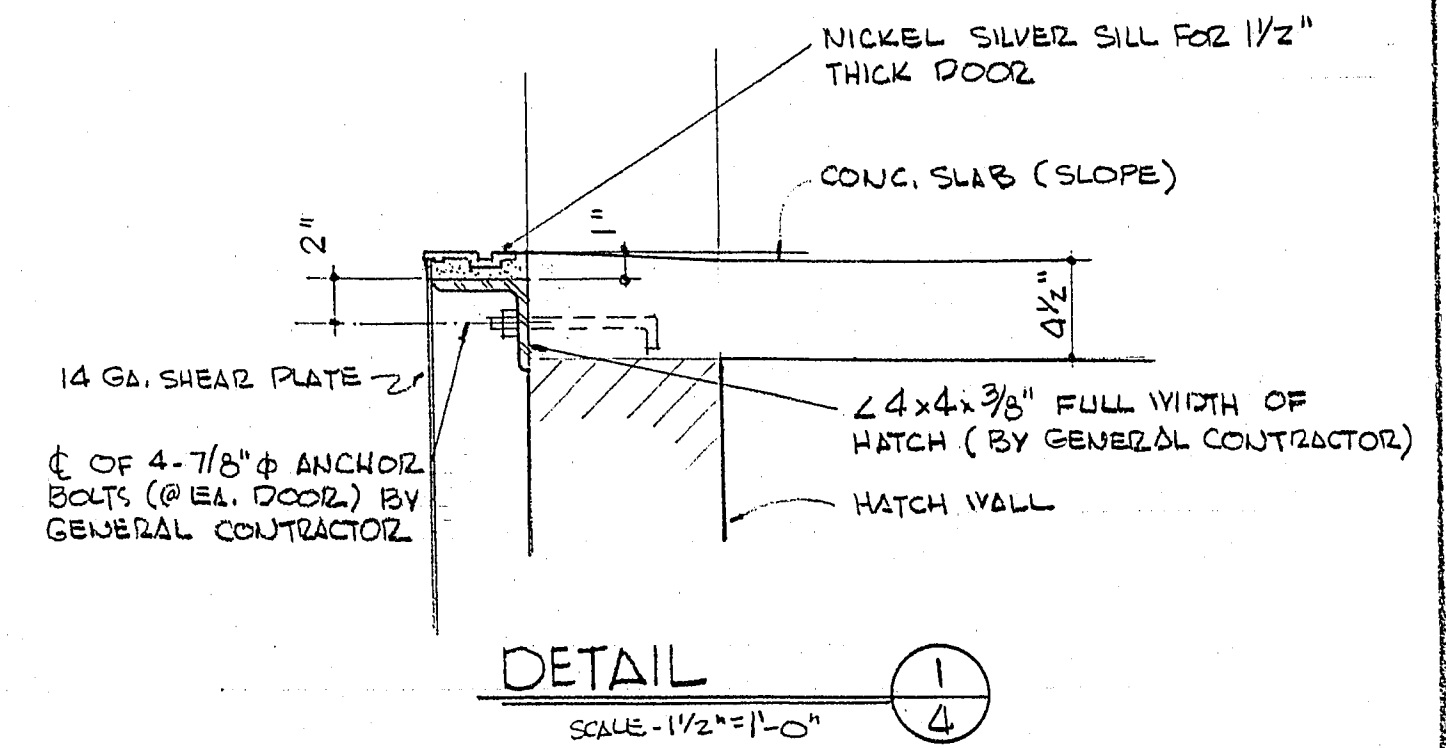


DETAIL  
SCALE = 1/2" = 1'-0"

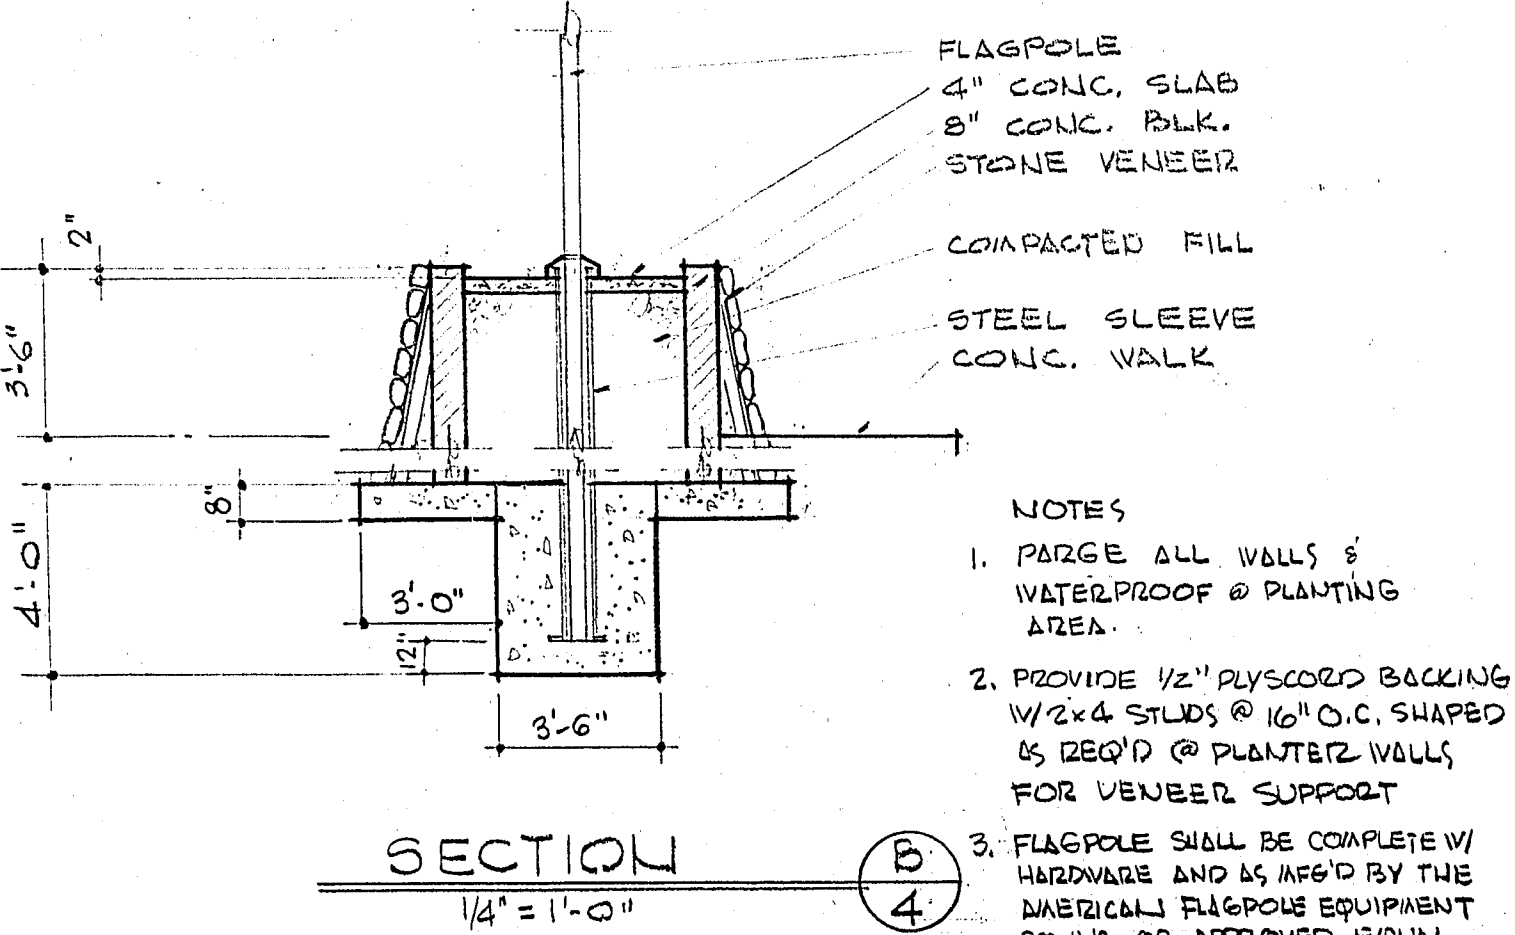


SECTION  
1/4" = 1'-0"

- NOTES
1. PATCH ALL WALLS & WATERPROOF & PLANTING AREA.
  2. PROVIDE 1/2" PLYSCOR BACKING W/ 2x4 STUDS @ 16" O.C. SHAPED AS REQ'D @ PLANTER WALLS FOR VENEER SUPPORT
  3. FLAGPOLE SHALL BE COMPLETE W/ HARDWARE AND AS MFG'D BY THE AMERICAN FLAGPOLE EQUIPMENT CO., INC. OR APPROVED EQUAL.

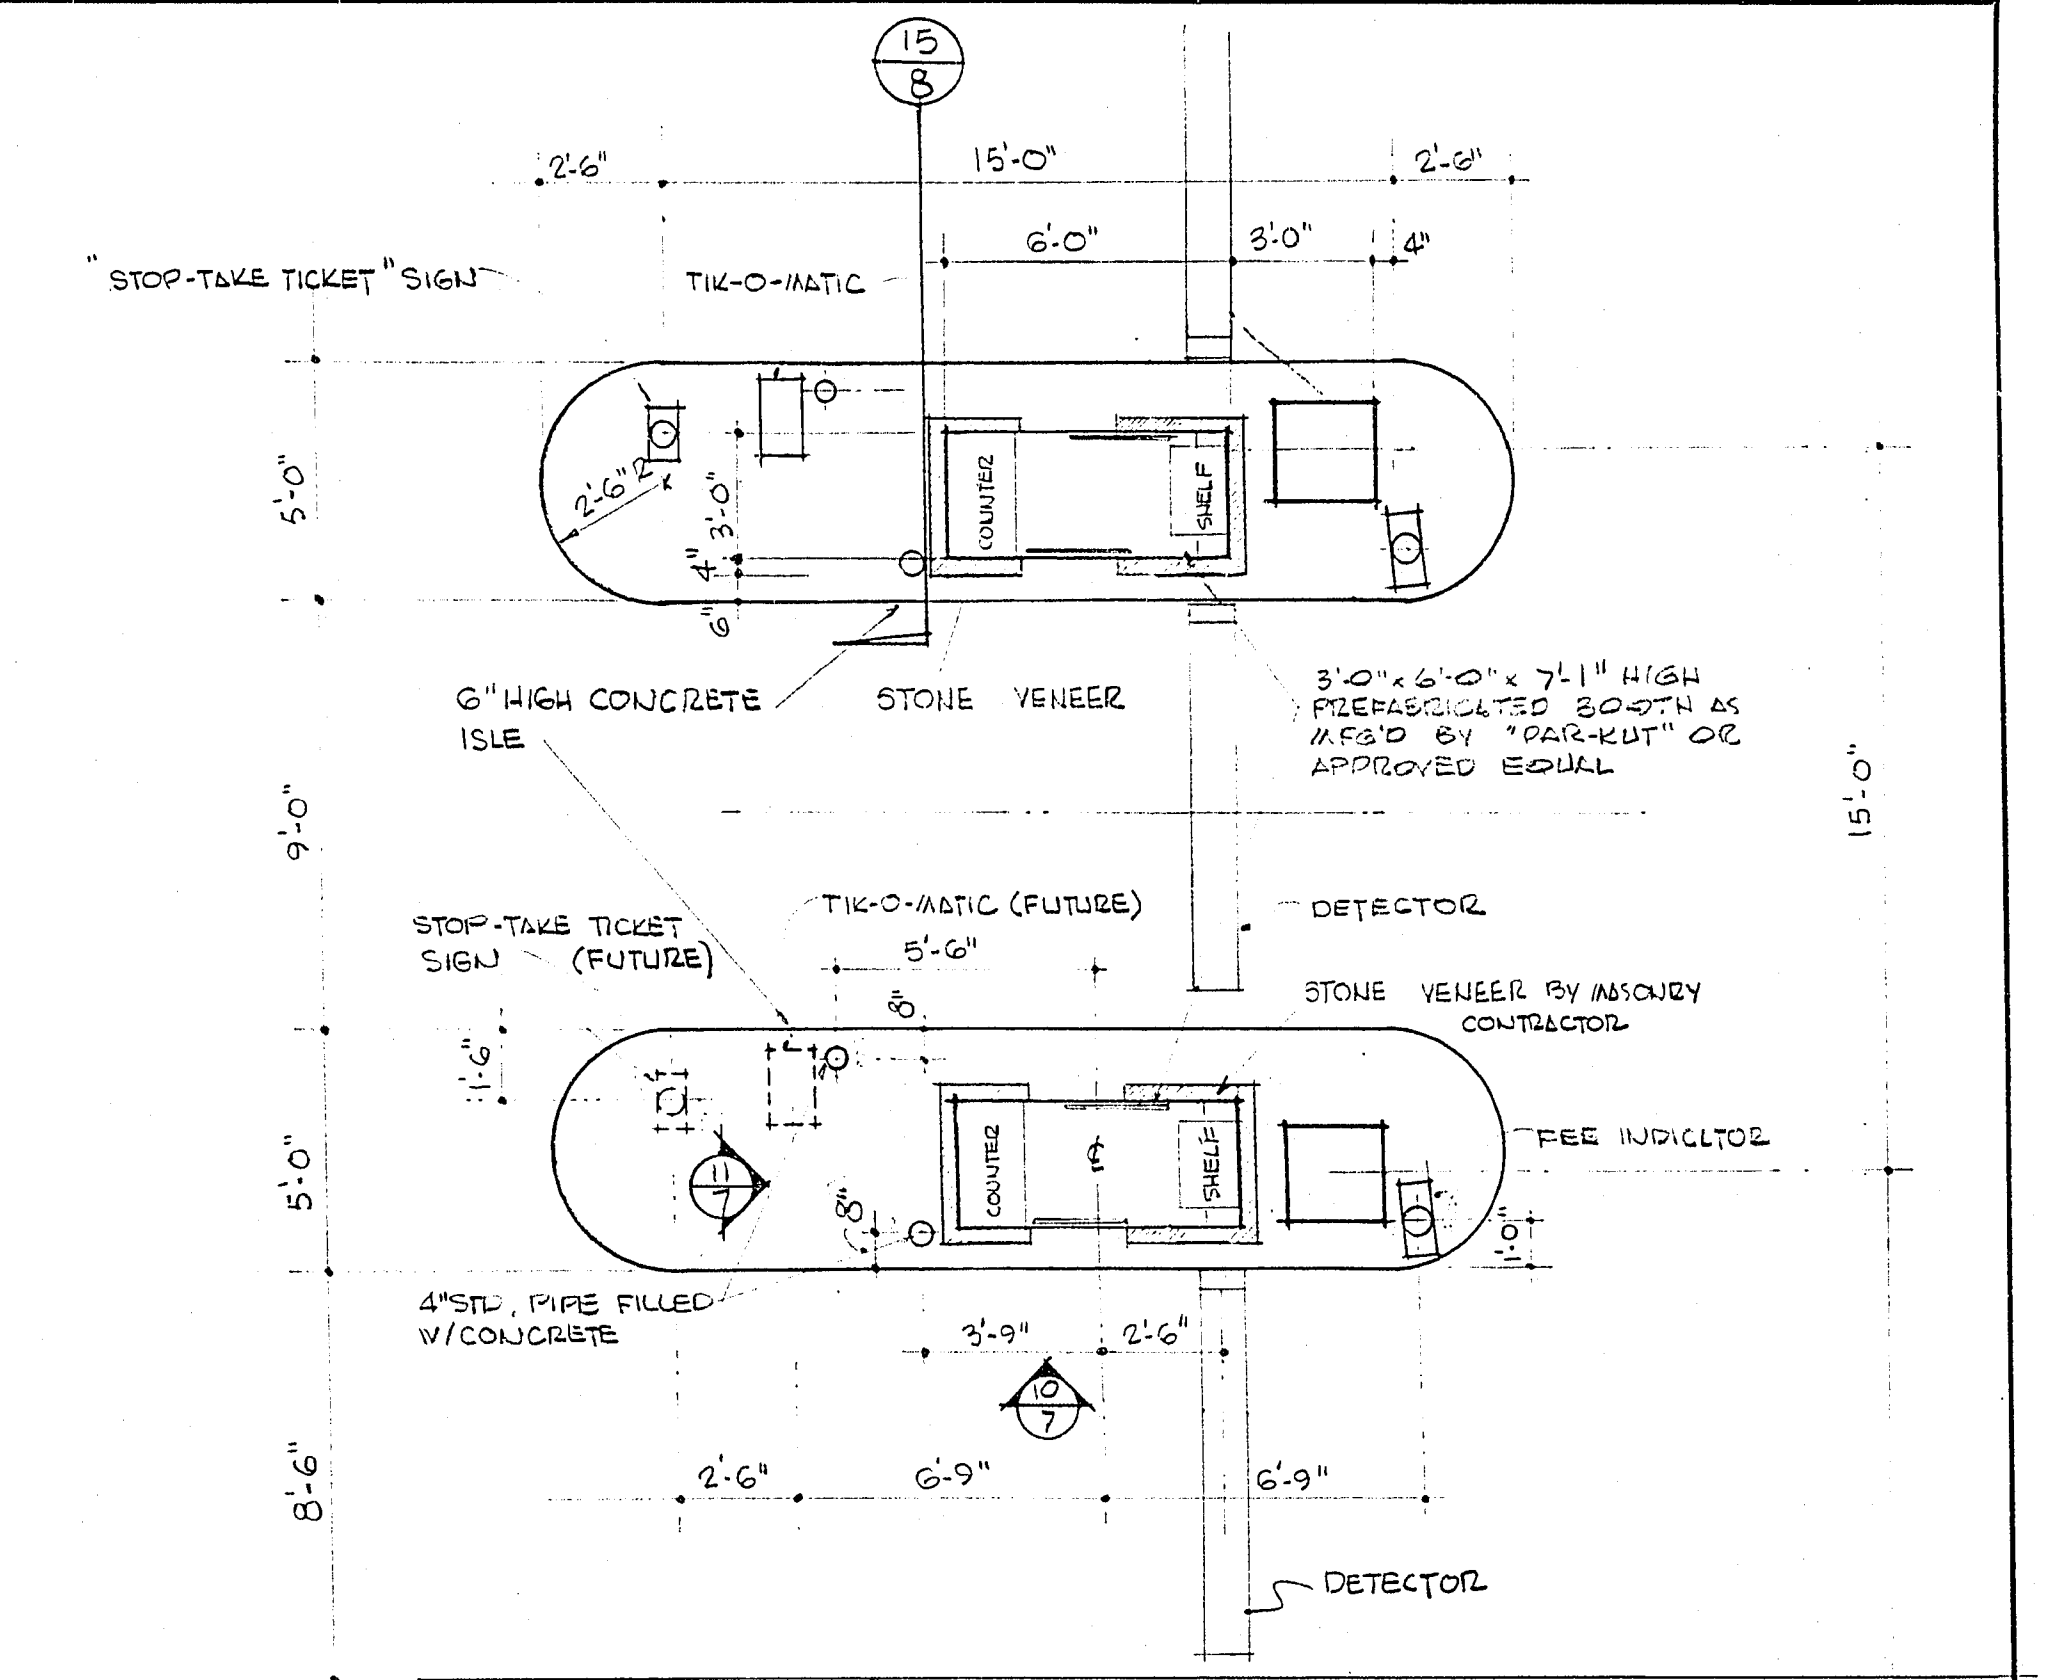

OFFICE PLAN

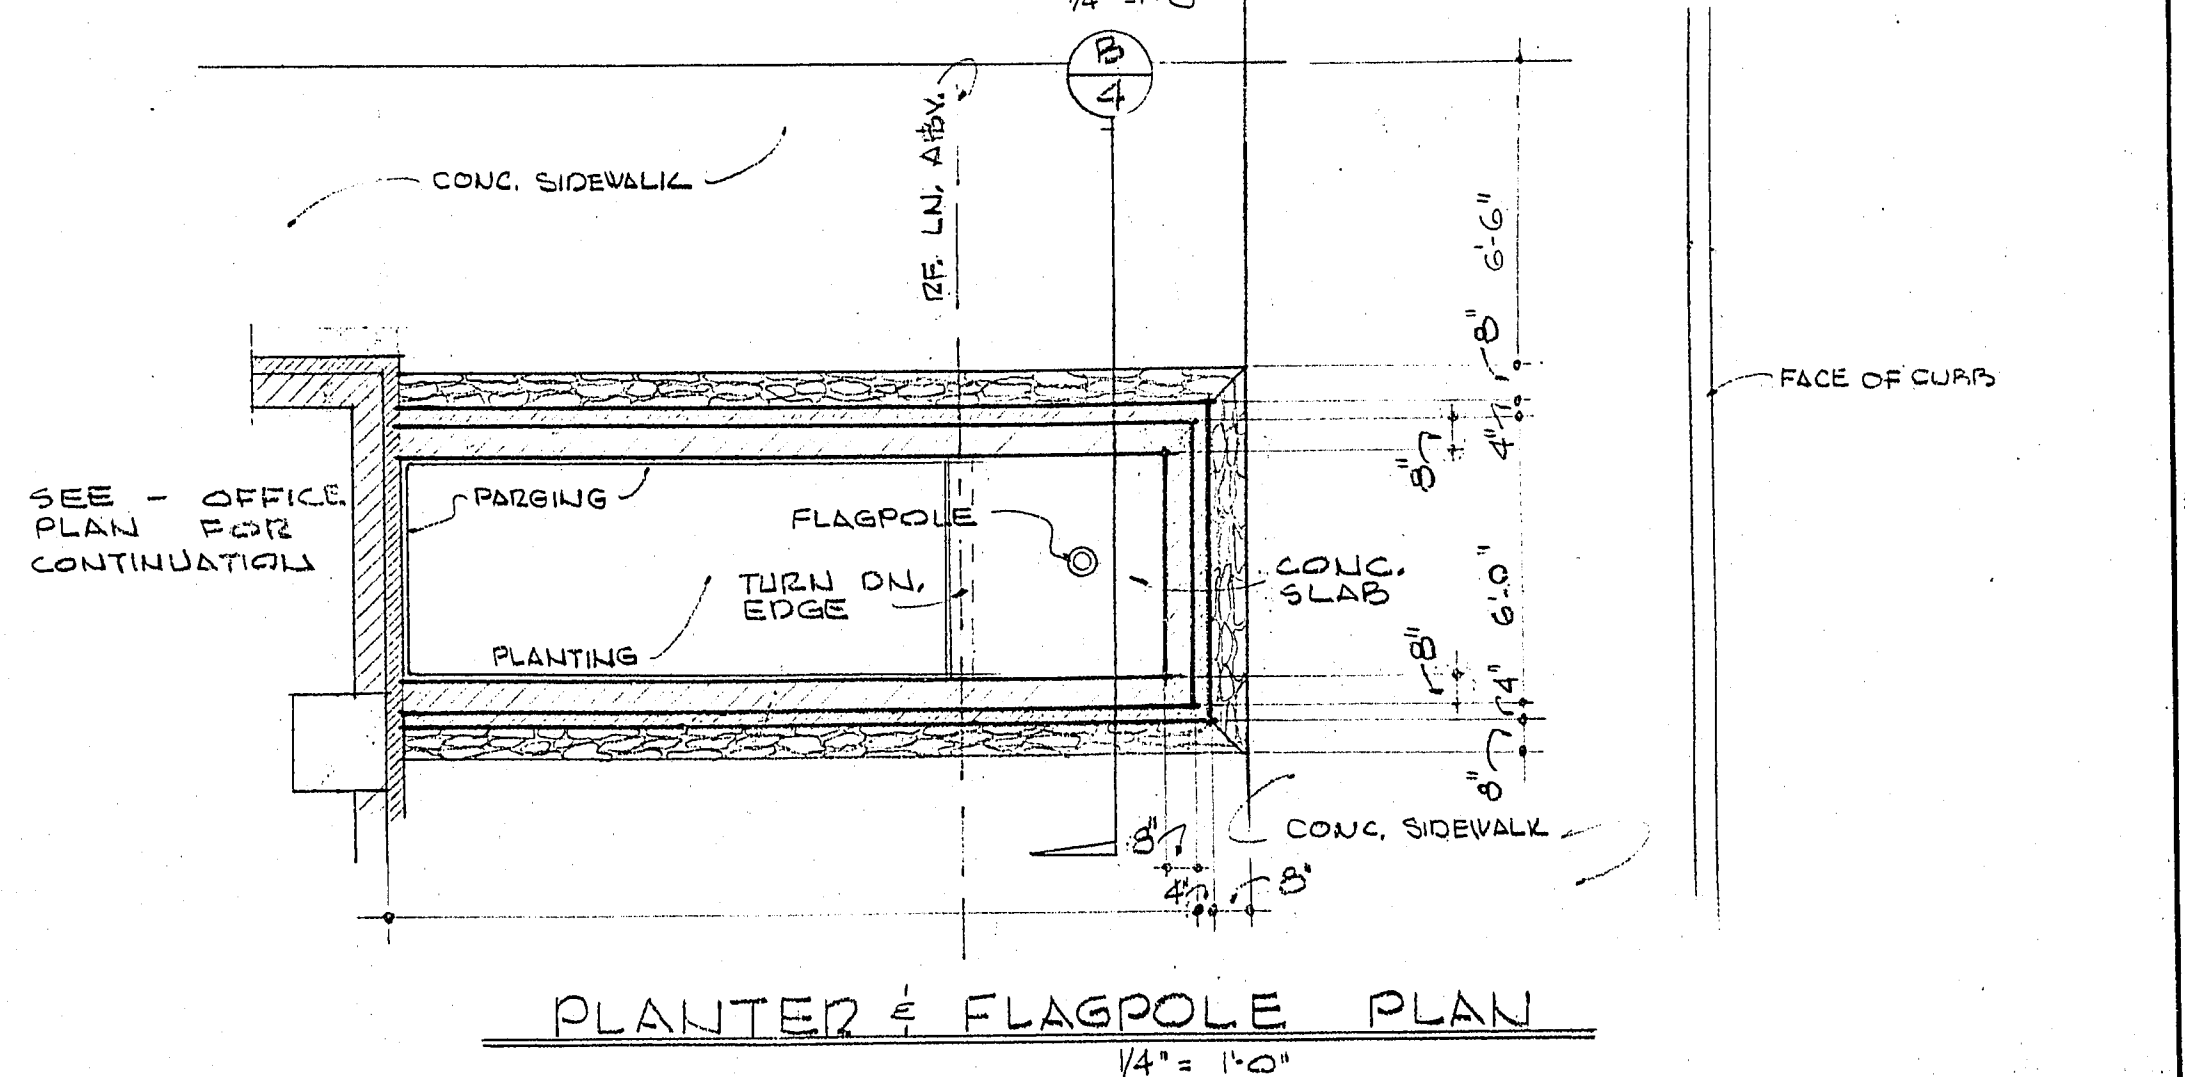

PLANTER & FLAGPOLE PLAN  
1/4" = 1'-0"

THE DESIGNS AND IDEAS INDICATED BY THESE DRAWINGS WERE CREATED FOR USE ON THIS PROJECT ONLY AND ARE THE PROPERTY OF EDWARD B. HENDRICKS ASSOC. THEY MAY NOT BE USED FOR ANY OTHER PURPOSE WHATSOEVER WITHOUT THE WRITTEN PERMISSION OF THE OFFICE OF EDWARD B. HENDRICKS ASSOCIATES.

**EDWARD B. HENDRICKS ASSOCIATES**  
ARCHITECTURE PLANNING ENGINEERING  
E. B. HENDRICKS A.I.A.  
FRED L. KENNEDY  
G. L. JACOBSON  
537 E. SAHARA AVE.  
LAS VEGAS, NEVADA  
PHONE • 735-0902

**MUNICIPAL PARKING GARAGES**  
CITY OF LAS VEGAS NEVADA  
CARSON SITE  
DIRECTOR OF PUBLIC WORKS

OFFICE, ENTRANCE & EXIT		DATE	9-8-66	SHEET	4	OF	12
ELEVATOR PLANS & ELEVATOR SECTIONS		JOB NO.					
		DRAWN BY	JACOBSON				
		DATE					
		BY					
		REVISIONS					