



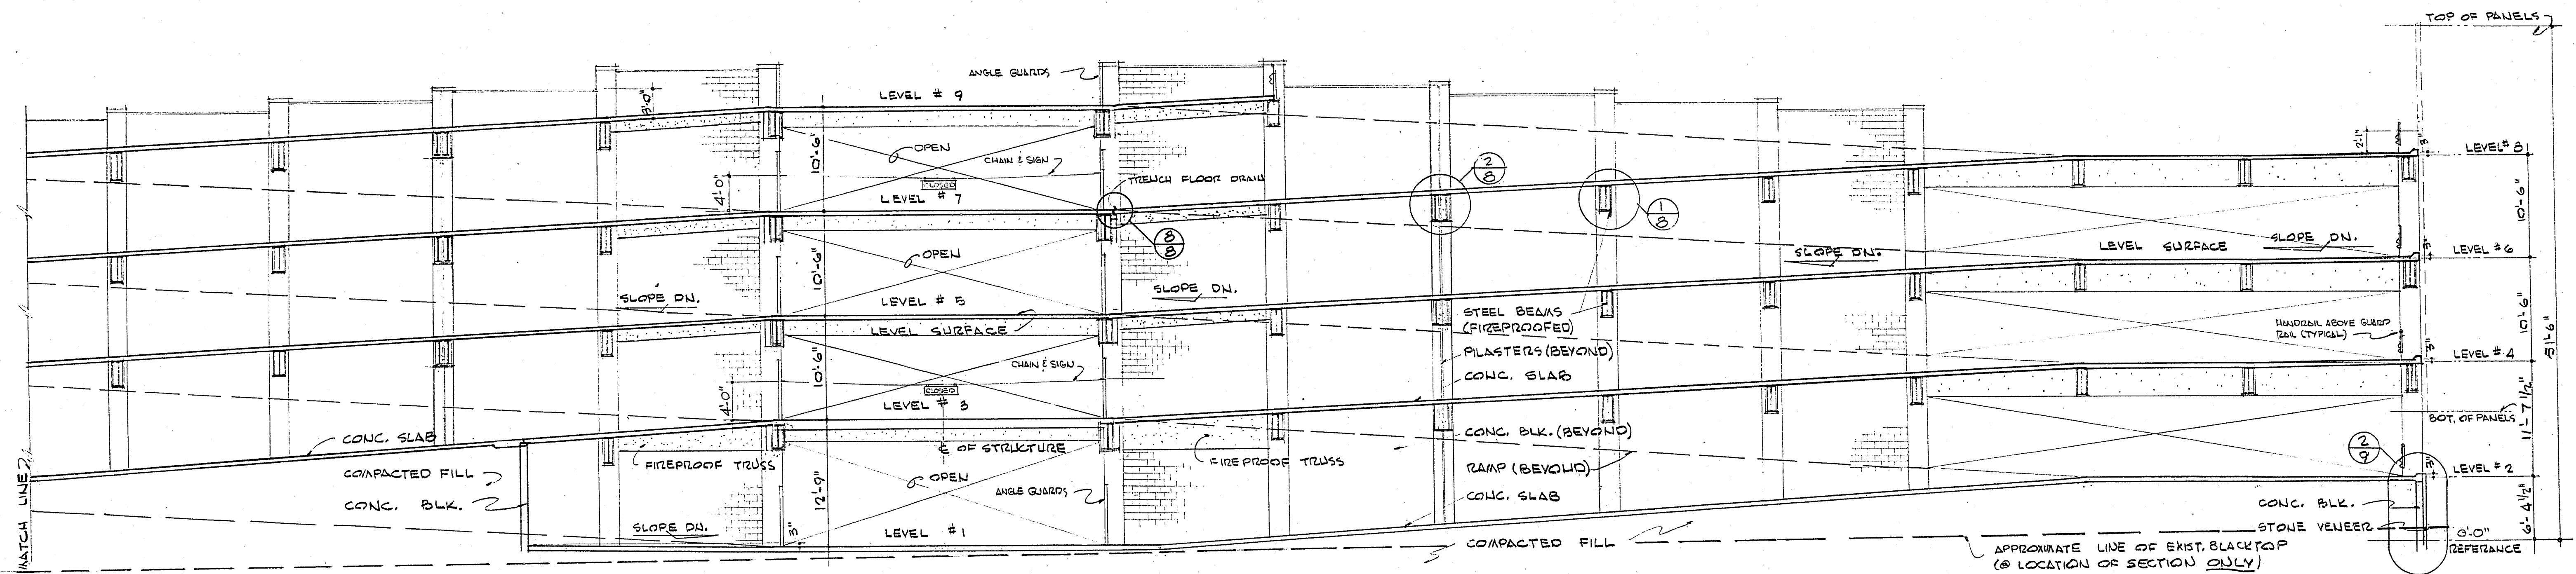


SECTION - PARTIAL
1/8" = 1'-0"

A
6

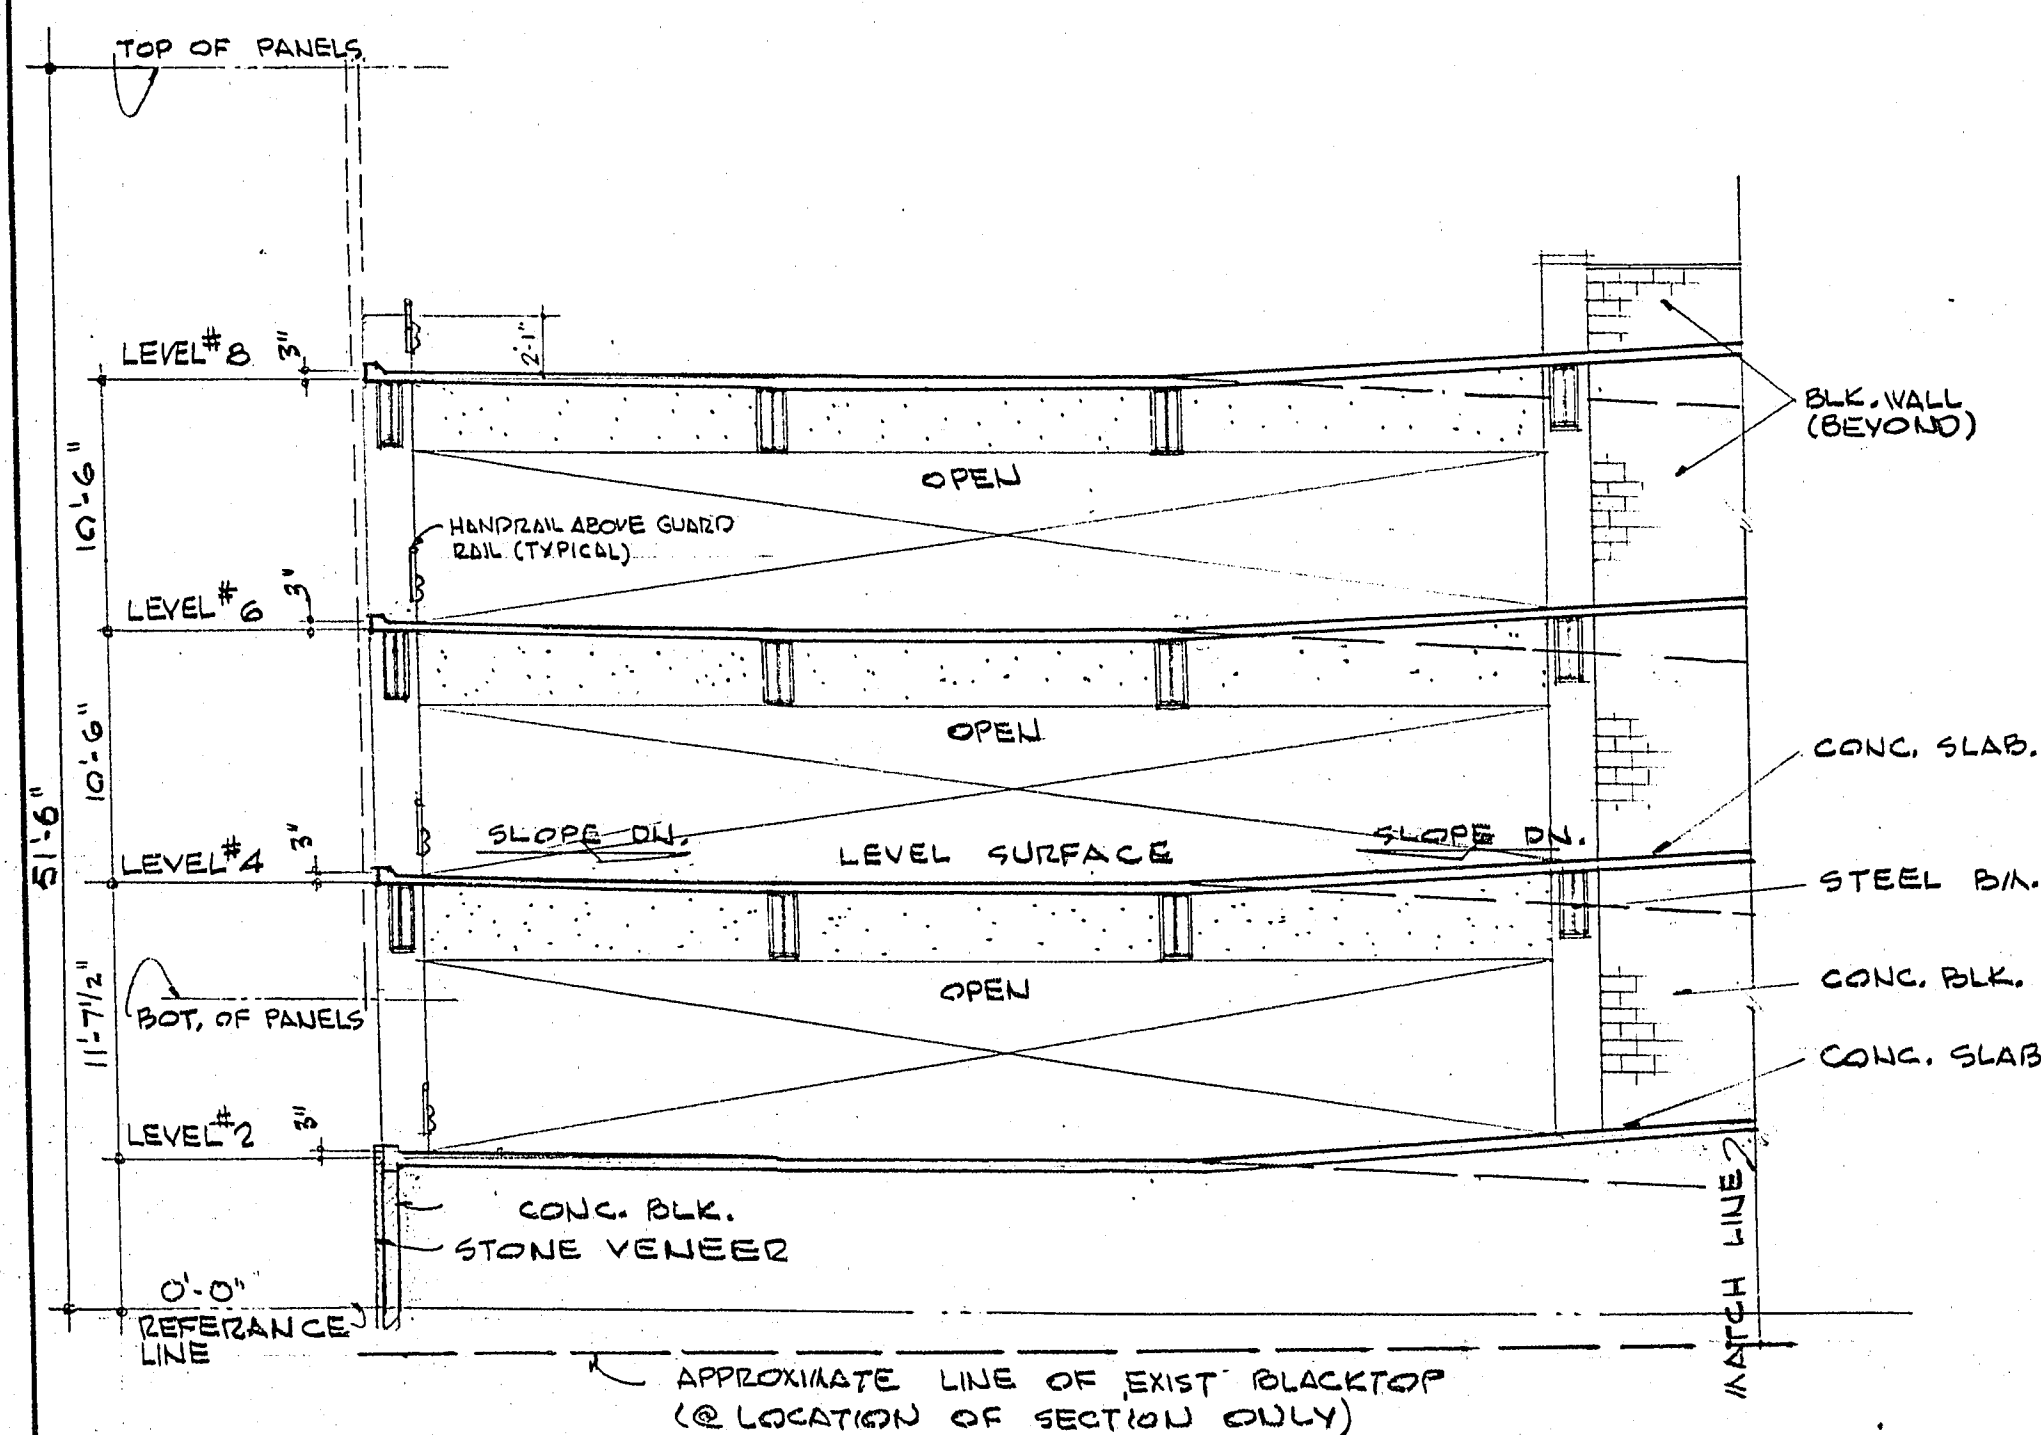

SECTION - PARTIAL
1/8" = 1'-0"

A
6

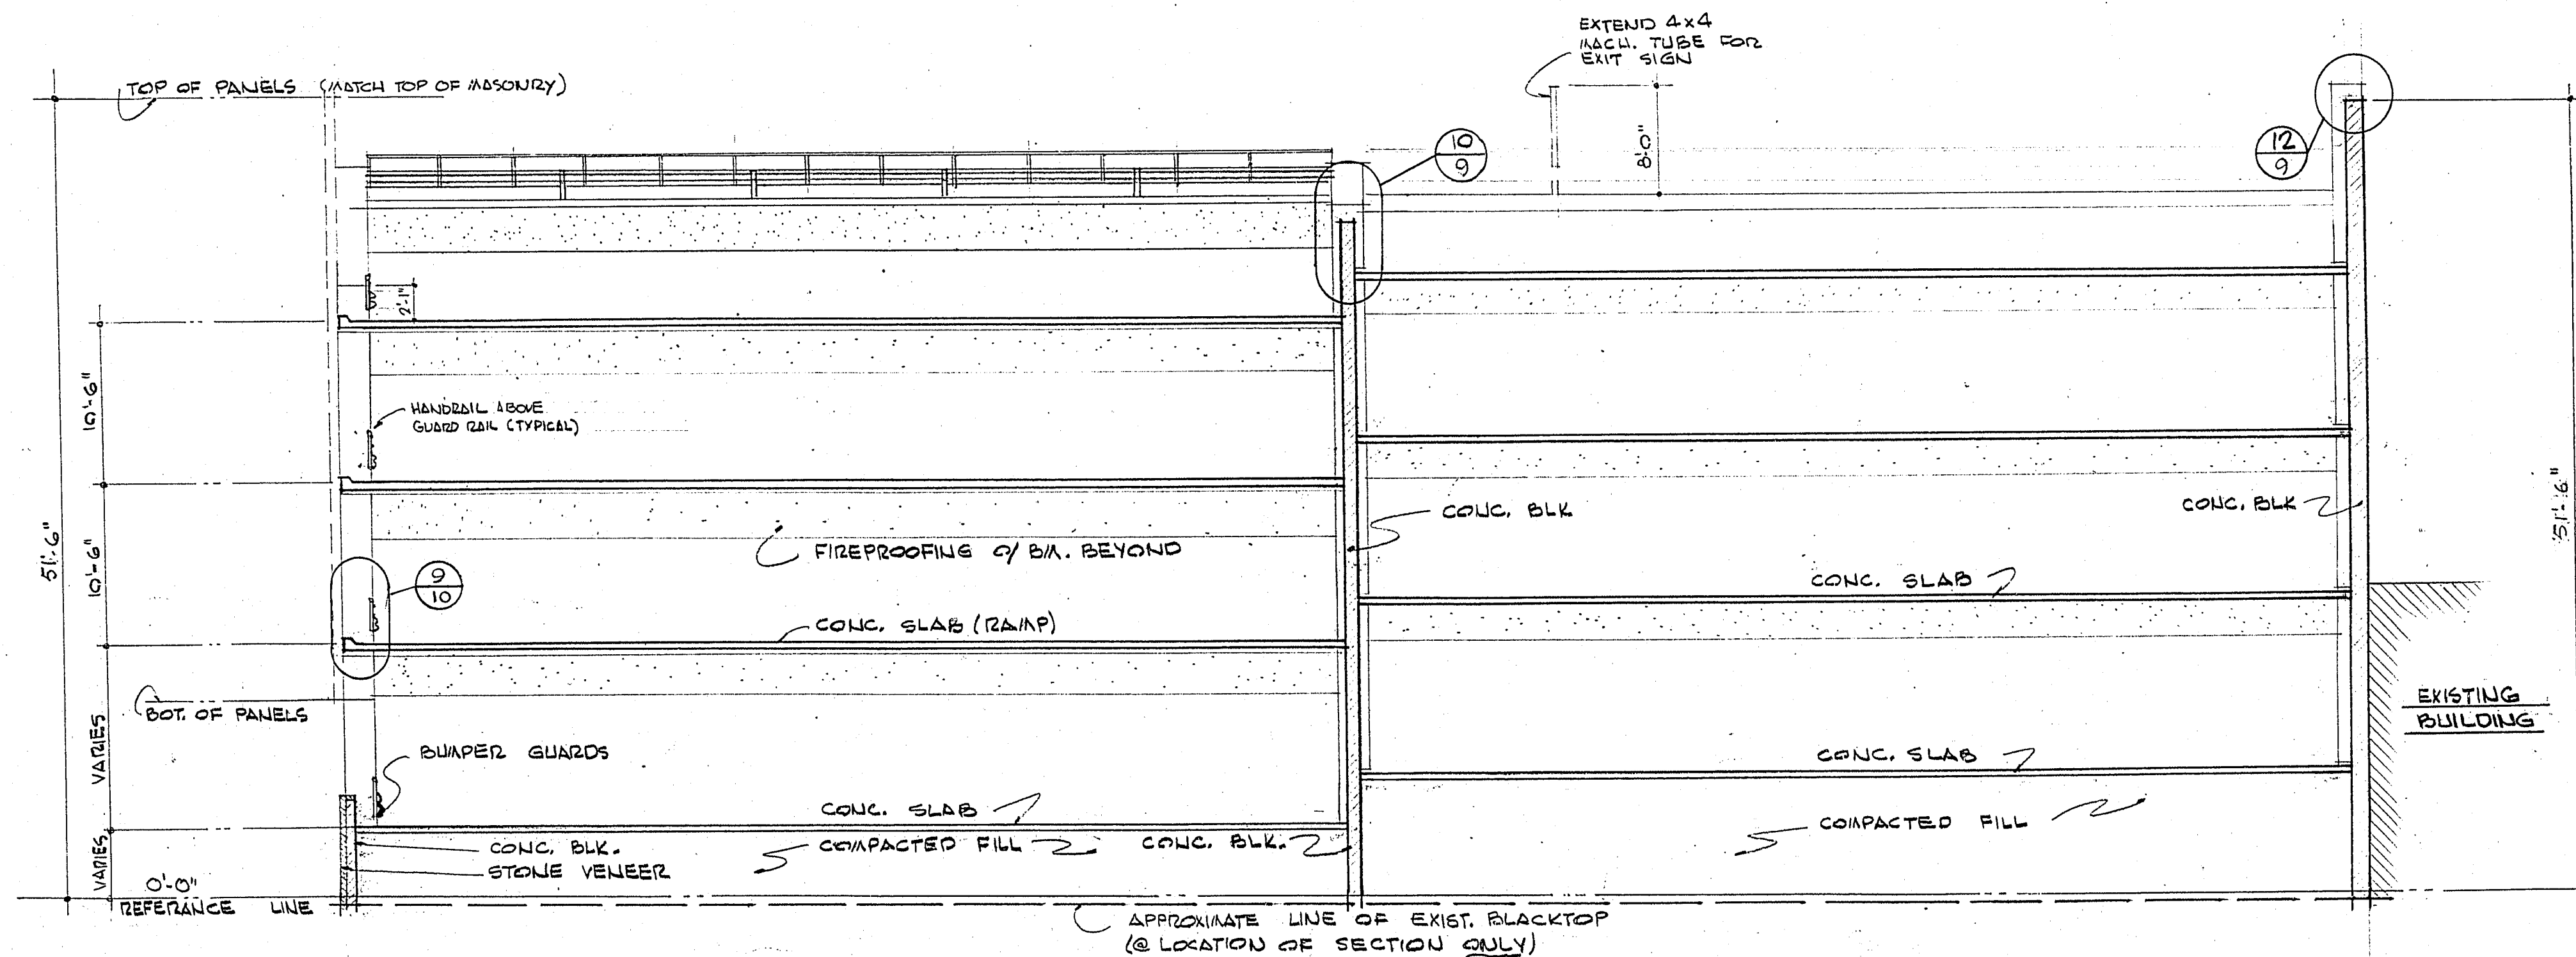

SECTION THRU RAMP
1/8" = 1'-0"

B
6

THE DESIGNS AND IDEAS INDICATED BY THESE DRAWINGS WERE CREATED FOR USE ON THIS PROJECT ONLY AND ARE THE PROPERTY OF EDWARD B. HENDRICKS ASSOCIATES. THEY MAY NOT BE USED FOR ANY OTHER PURPOSE WHATSOEVER WITHOUT THE WRITTEN PERMISSION OF THE OFFICE OF EDWARD B. HENDRICKS ASSOCIATES.

EDWARD B. HENDRICKS ASSOCIATES

ARCHITECTURE • PLANNING • ENGINEERING

E. B. HENDRICKS A.I.A.
FRED L. KENNEDY
G. L. JACOBSON

537 E. SAHARA AVE.
LAS VEGAS, NEVADA
PHONE • 735-0902

MUNICIPAL PARKING
CITY OF LAS VEGAS

OGDEN SITE

GARAGES FULL SECTIONS
NEVADA

[Signature]
DIRECTOR OF PUBLIC WORKS

DATE
9-8-66

JOB NO.

DRAWN BY
JACOBSON

SHEET

6

OF

12

17

DATE BY REVISIONS

2-77 512-V38