




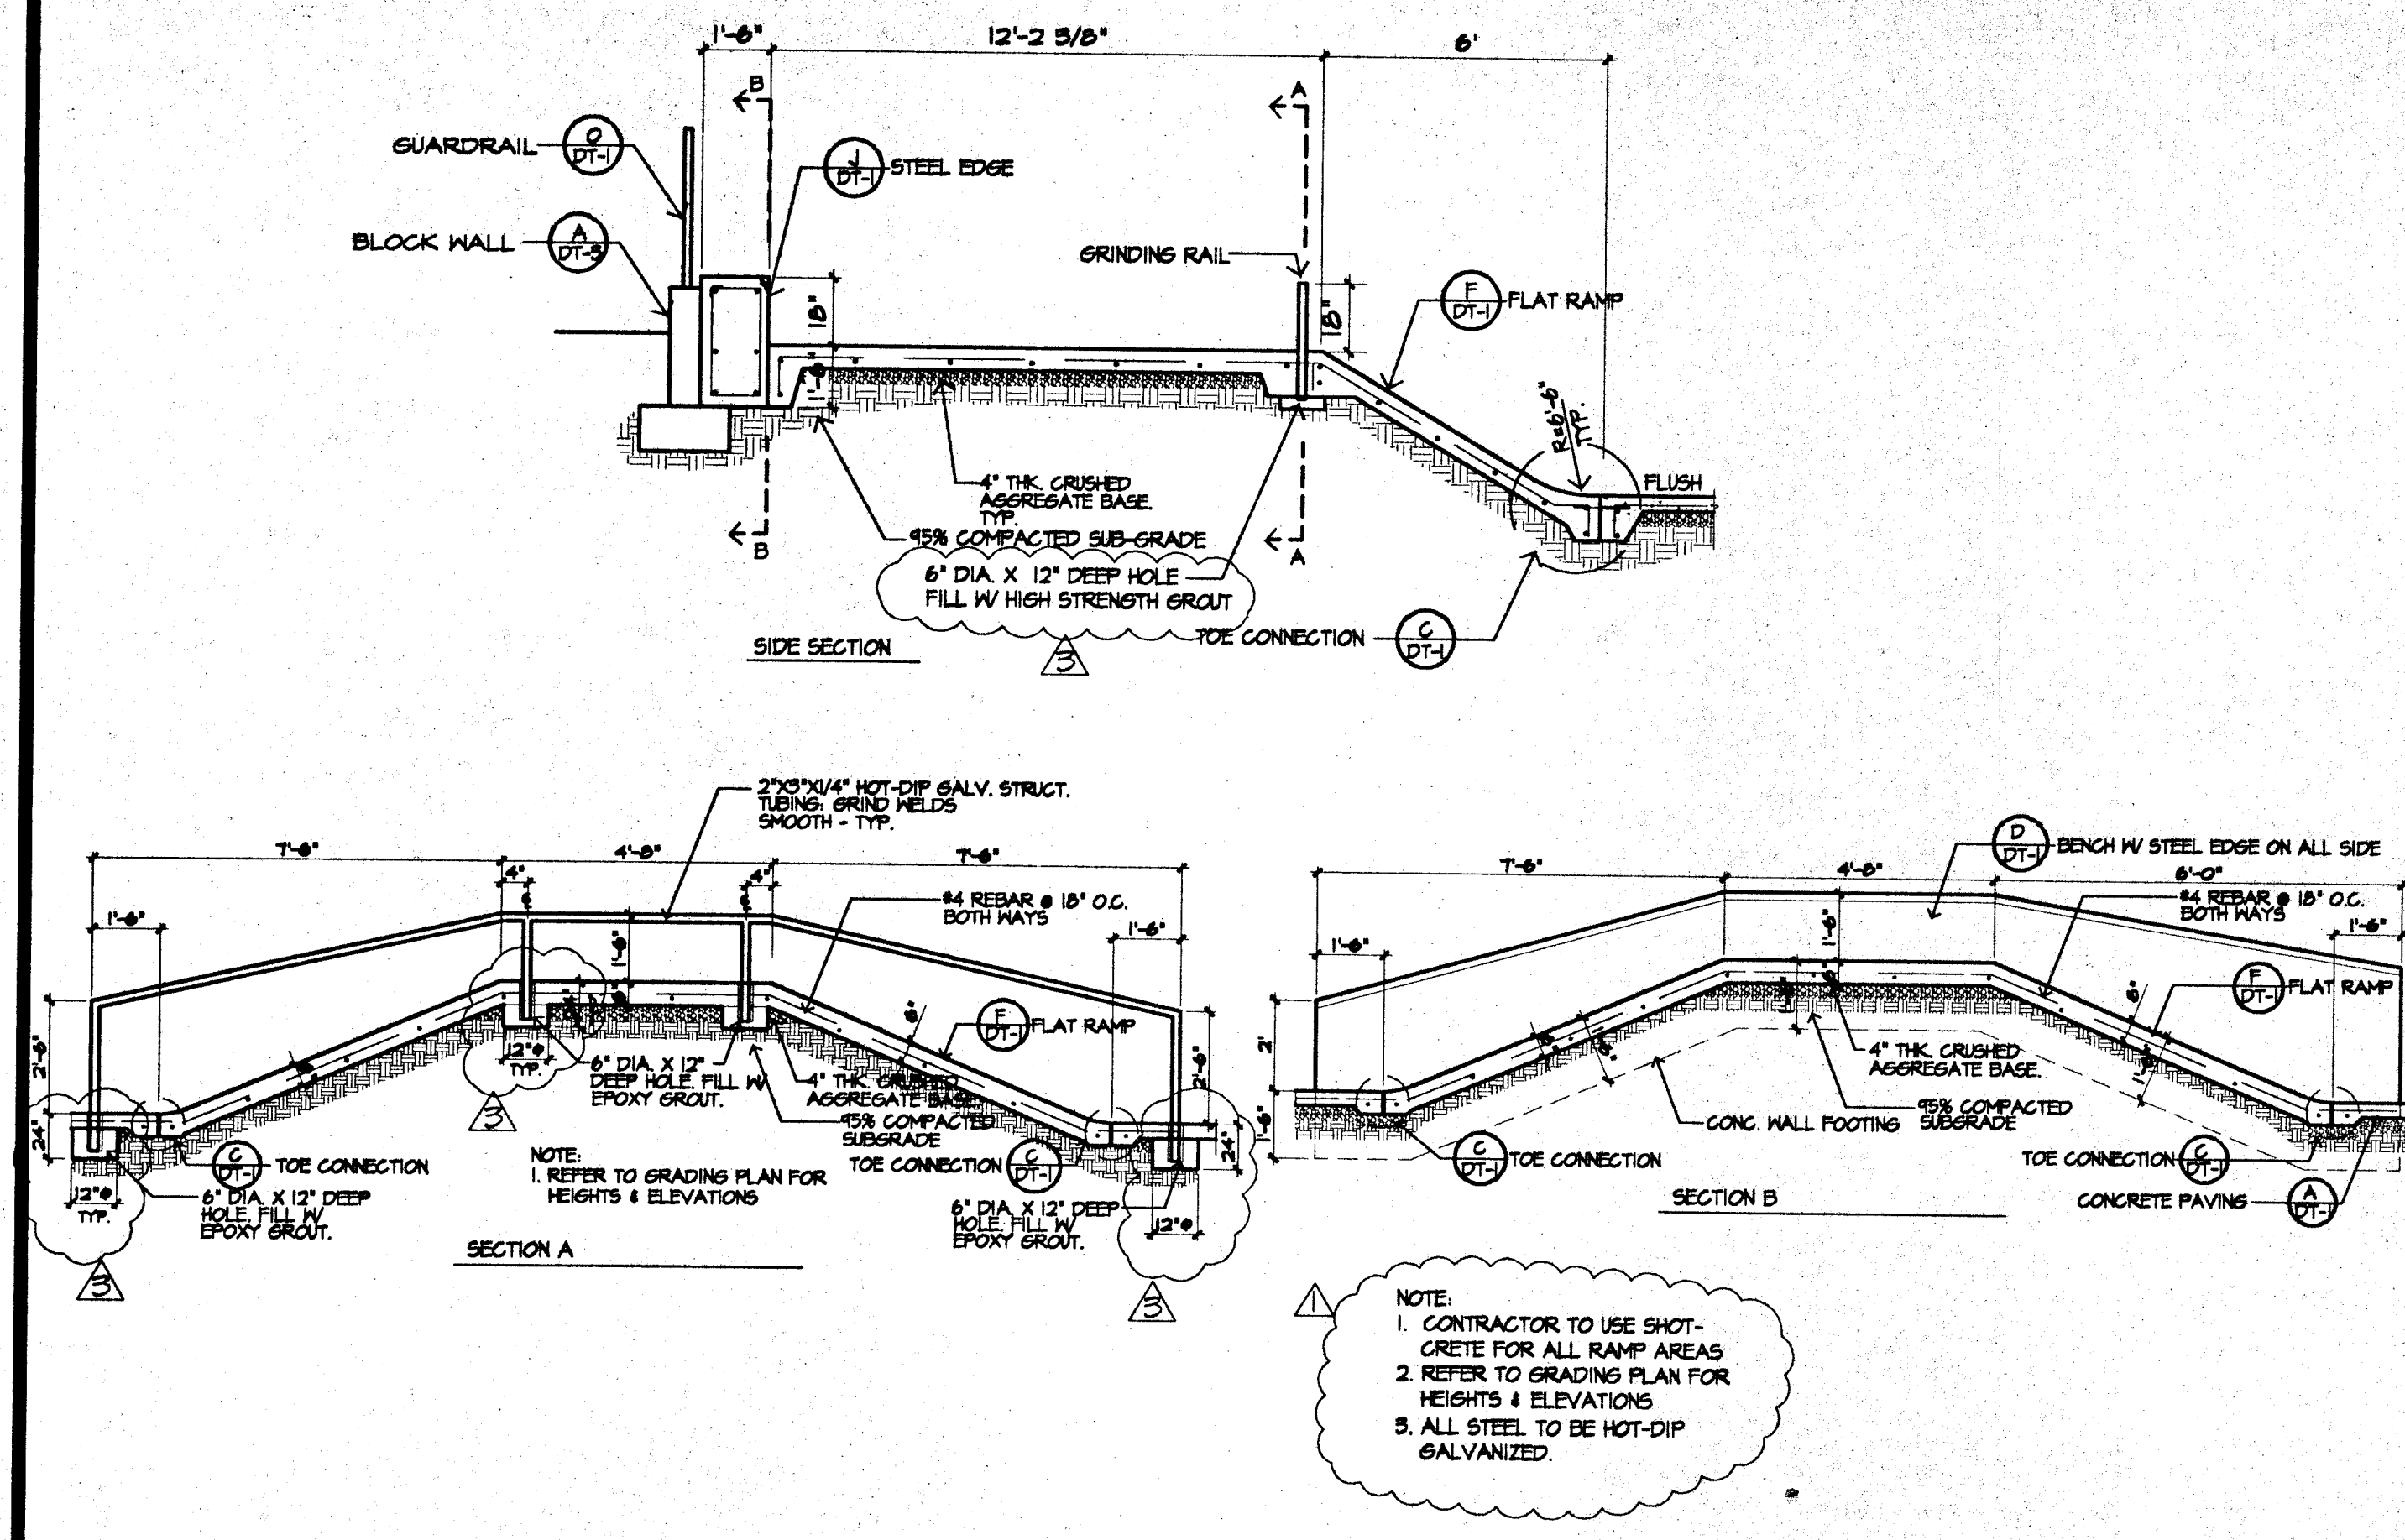





B FUNBOX W/ LEDGE AND RAIL (TYPE A) NO SCALE

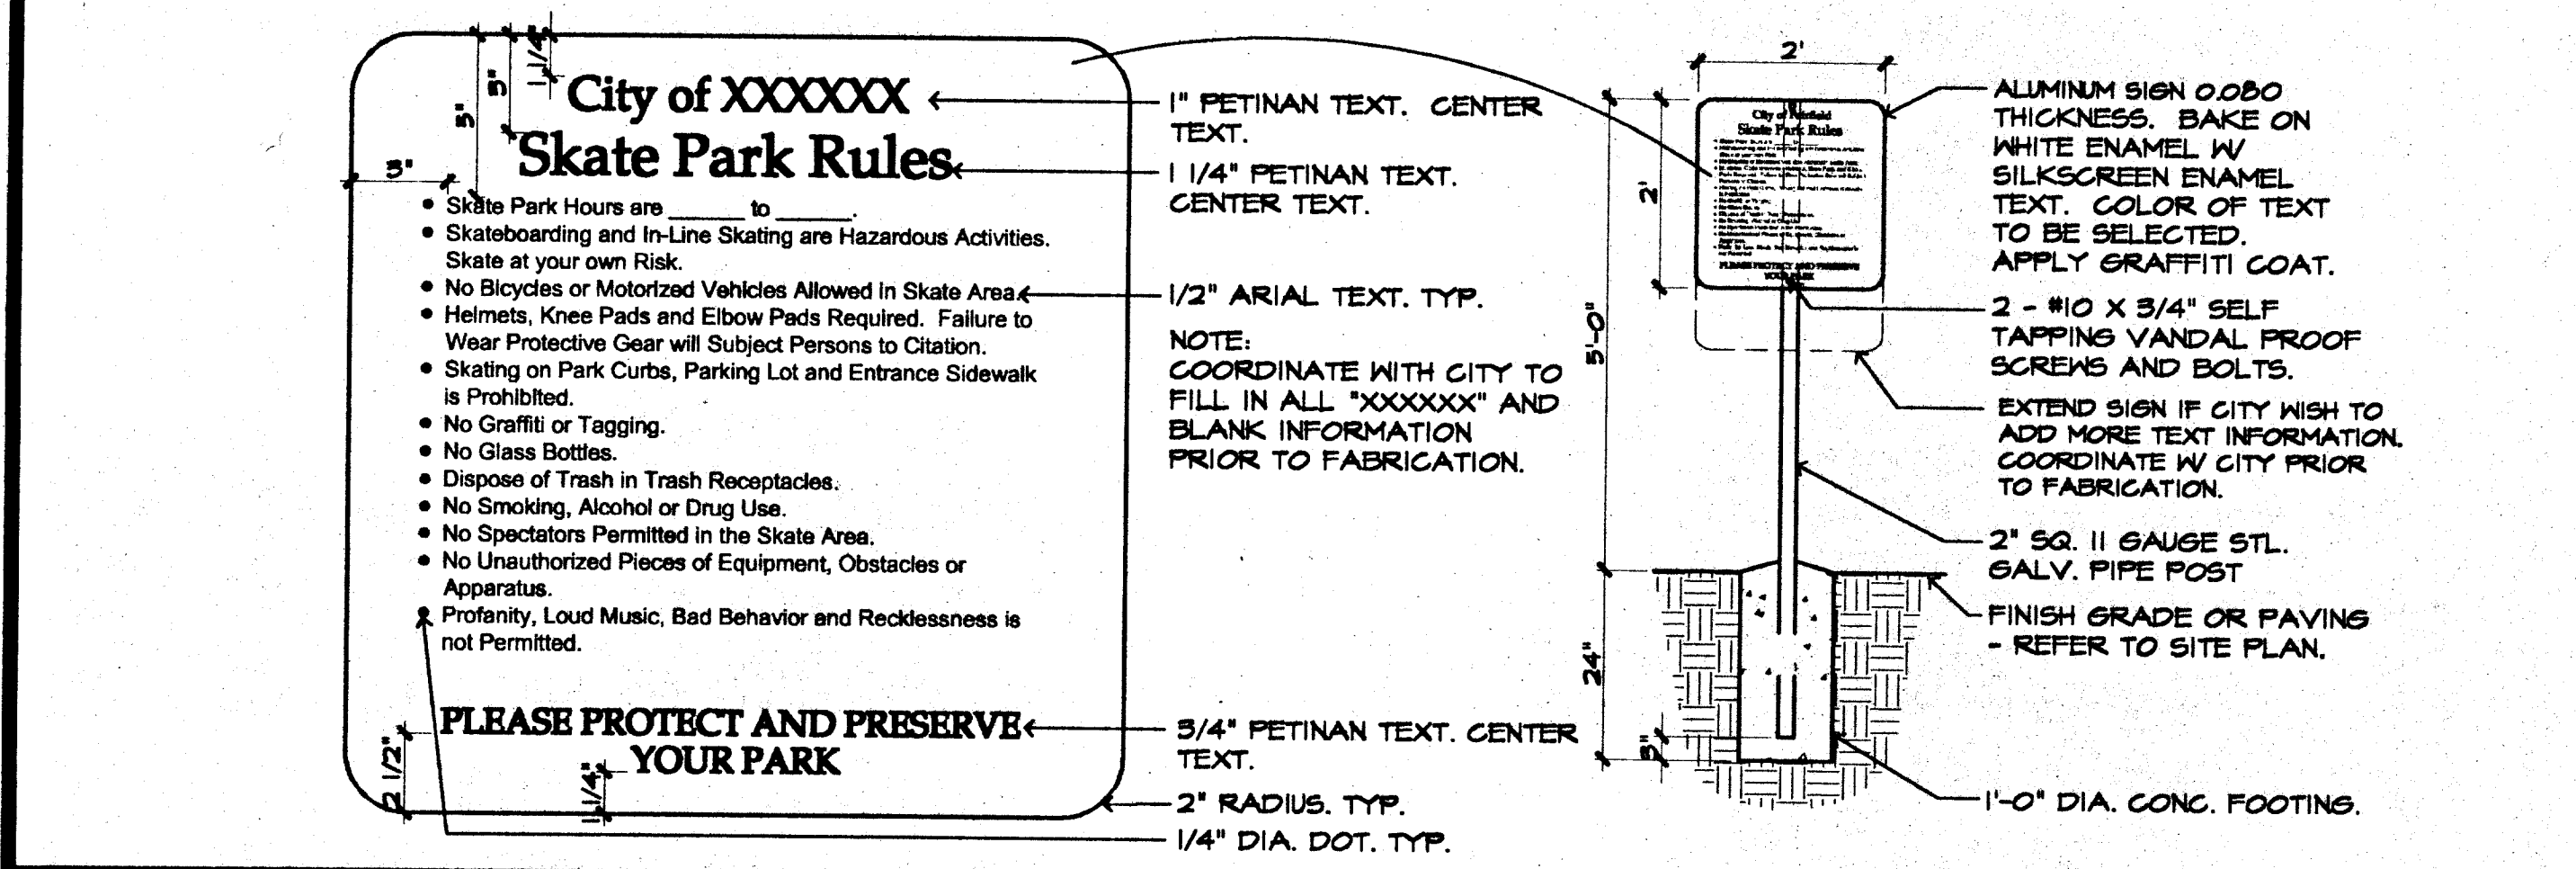


C SKATEPARK RULES SIGN NO SCALE

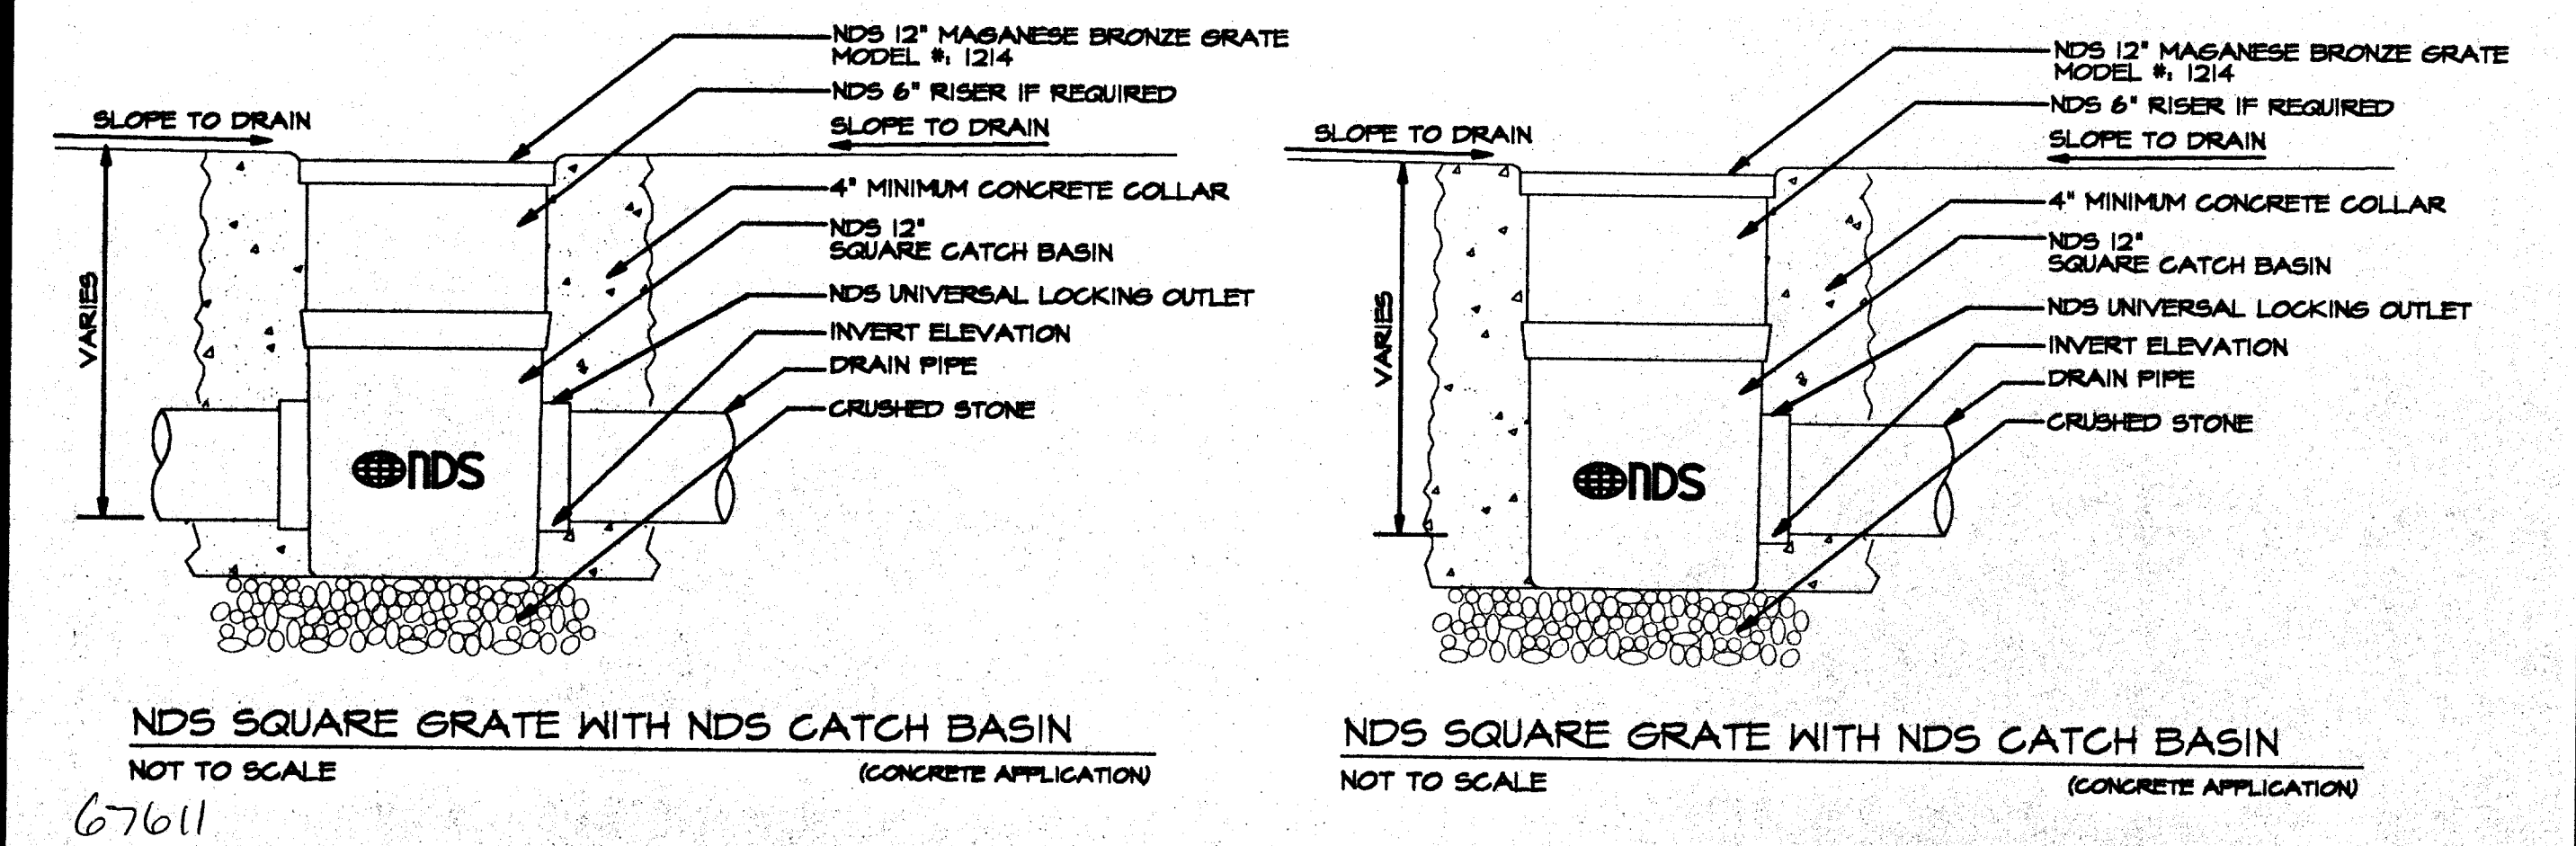

D CATCH BASIN NO SCALE

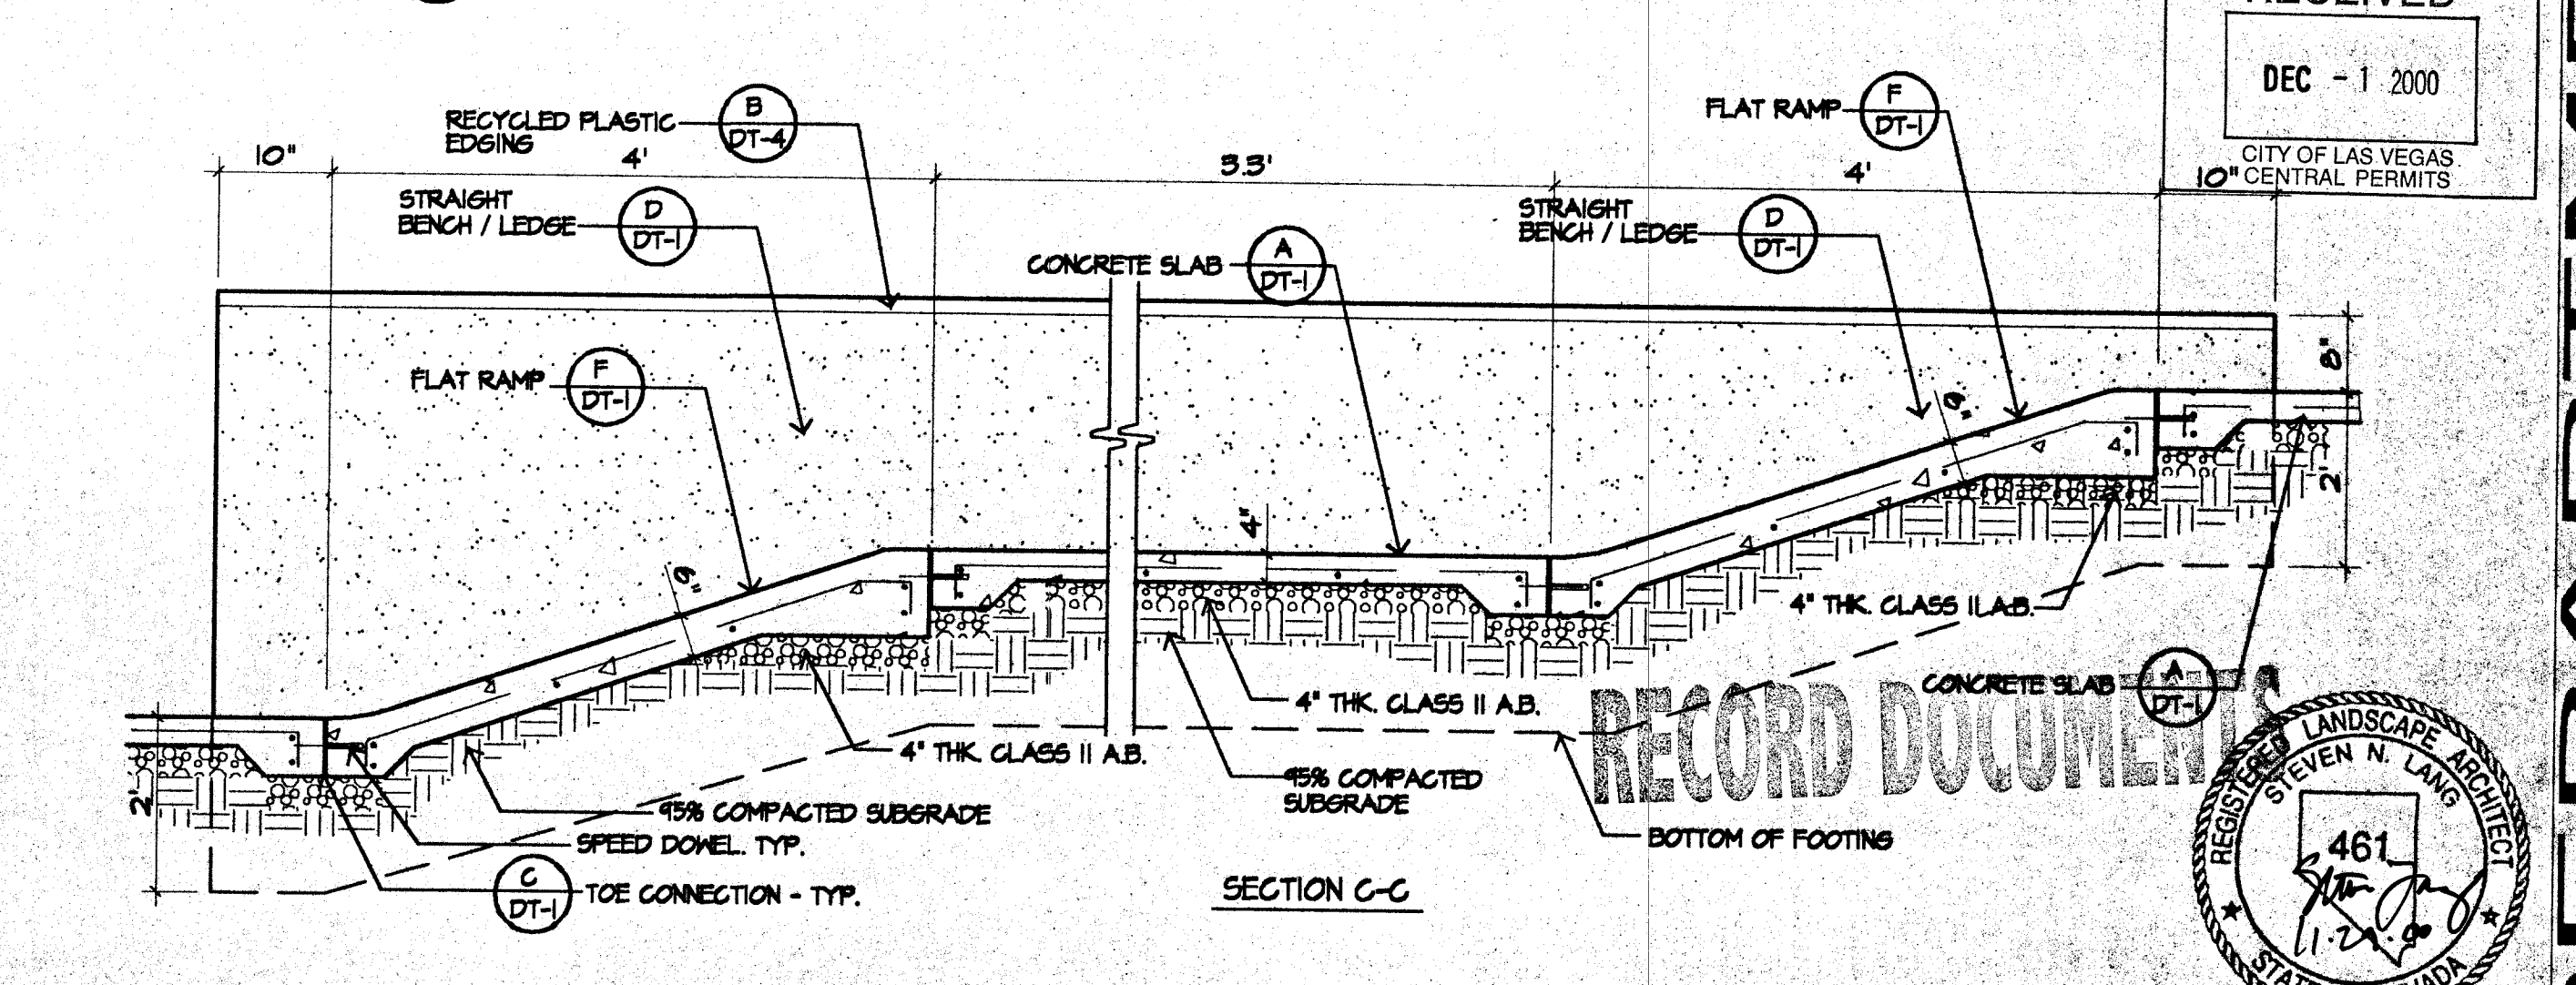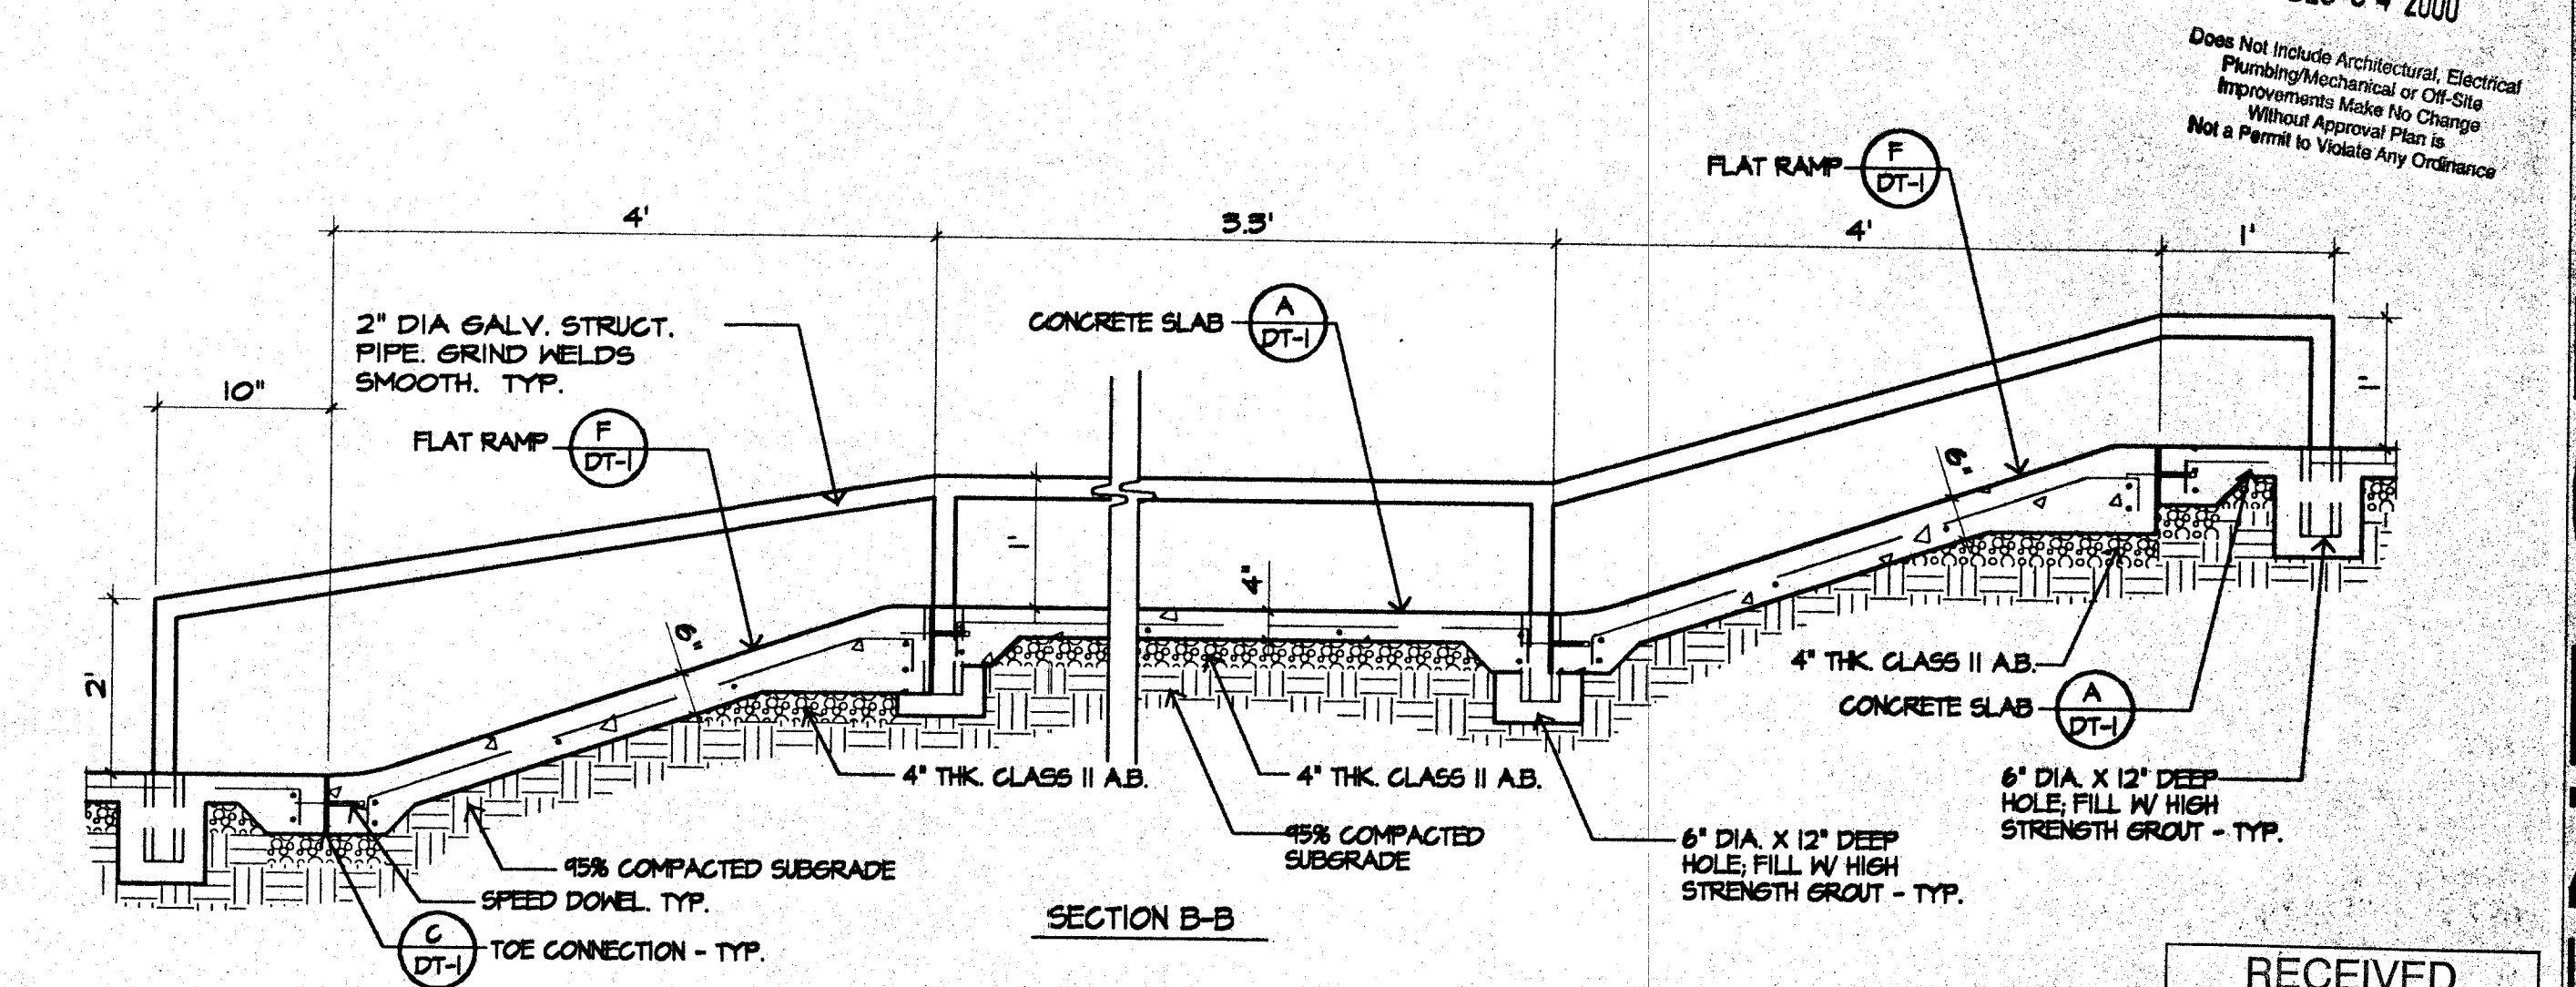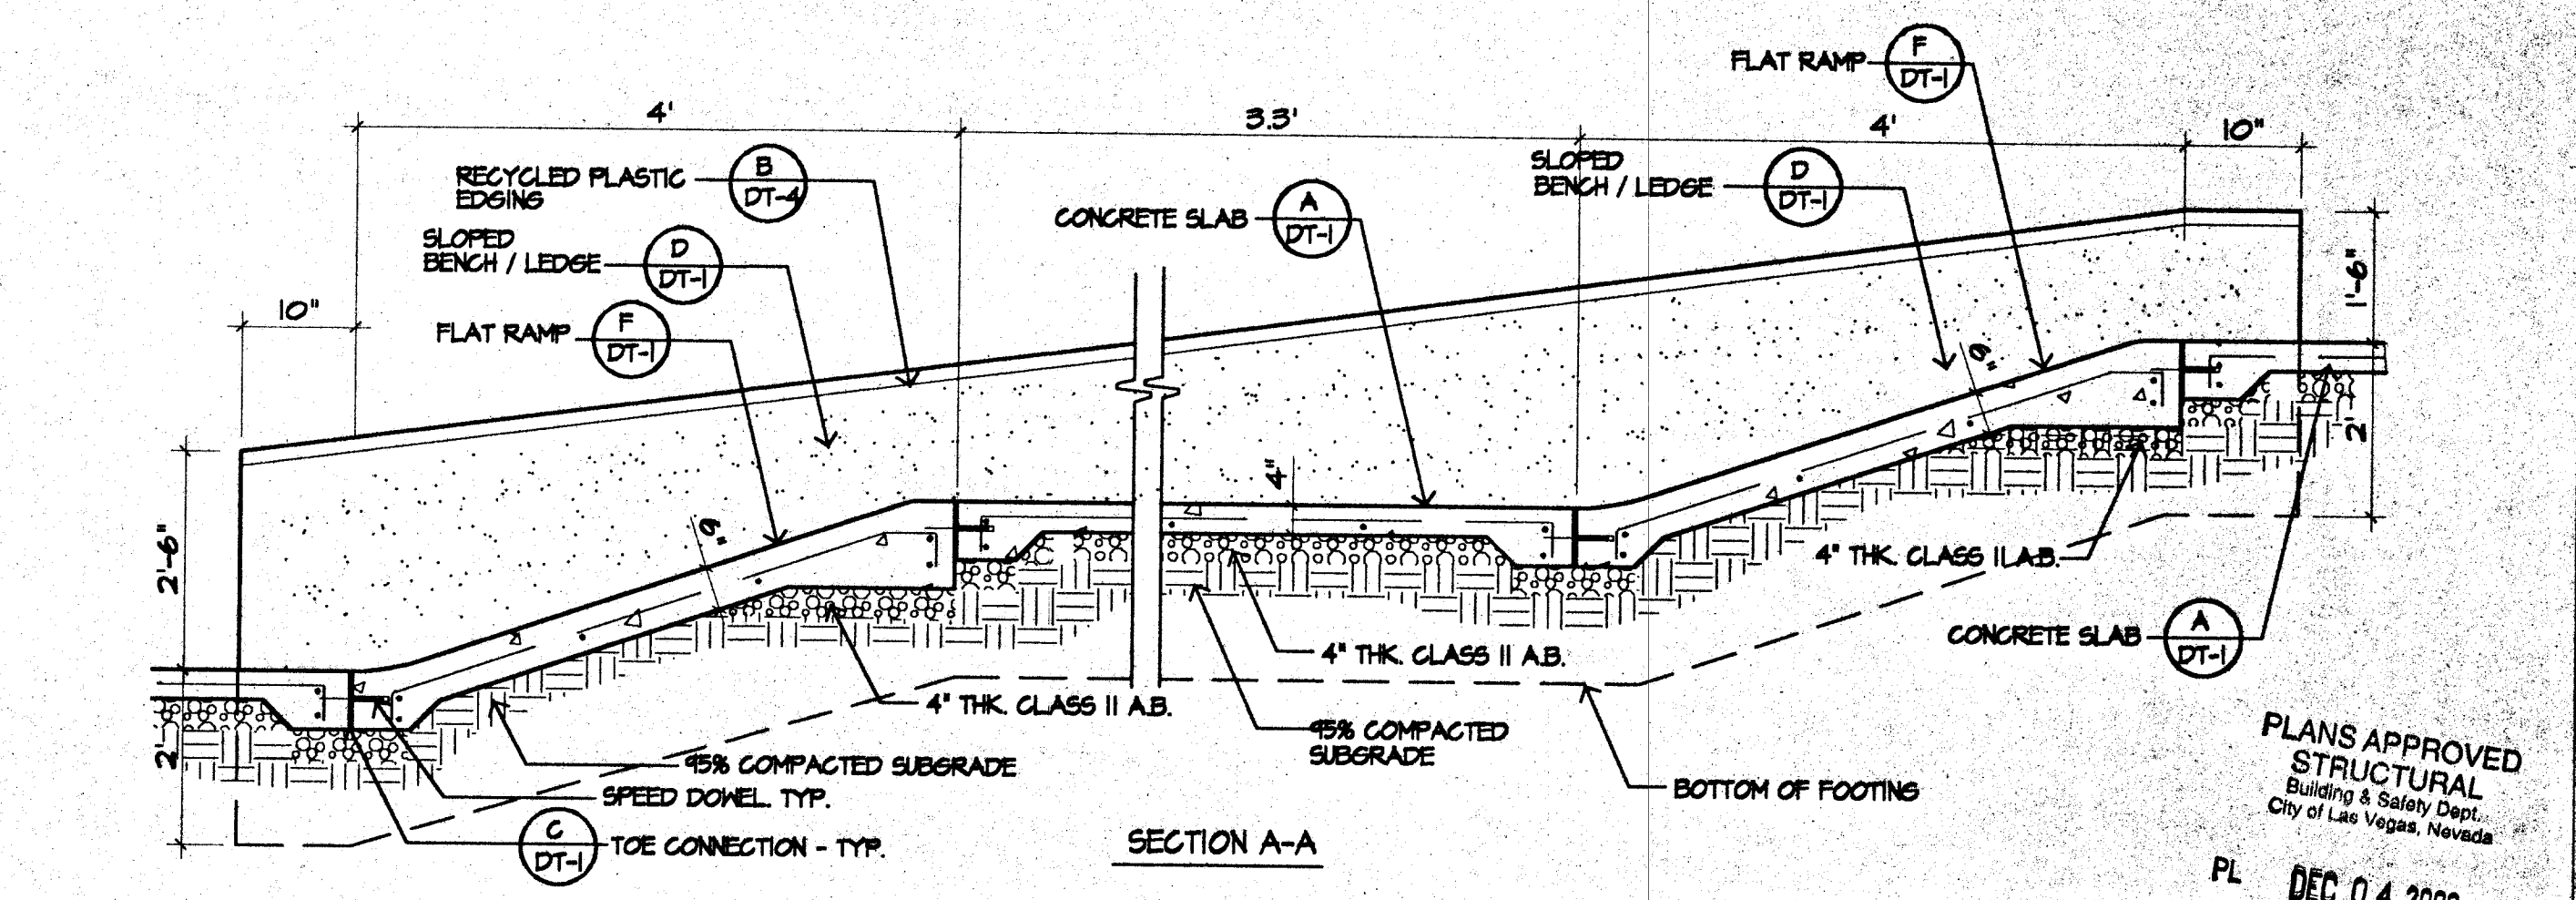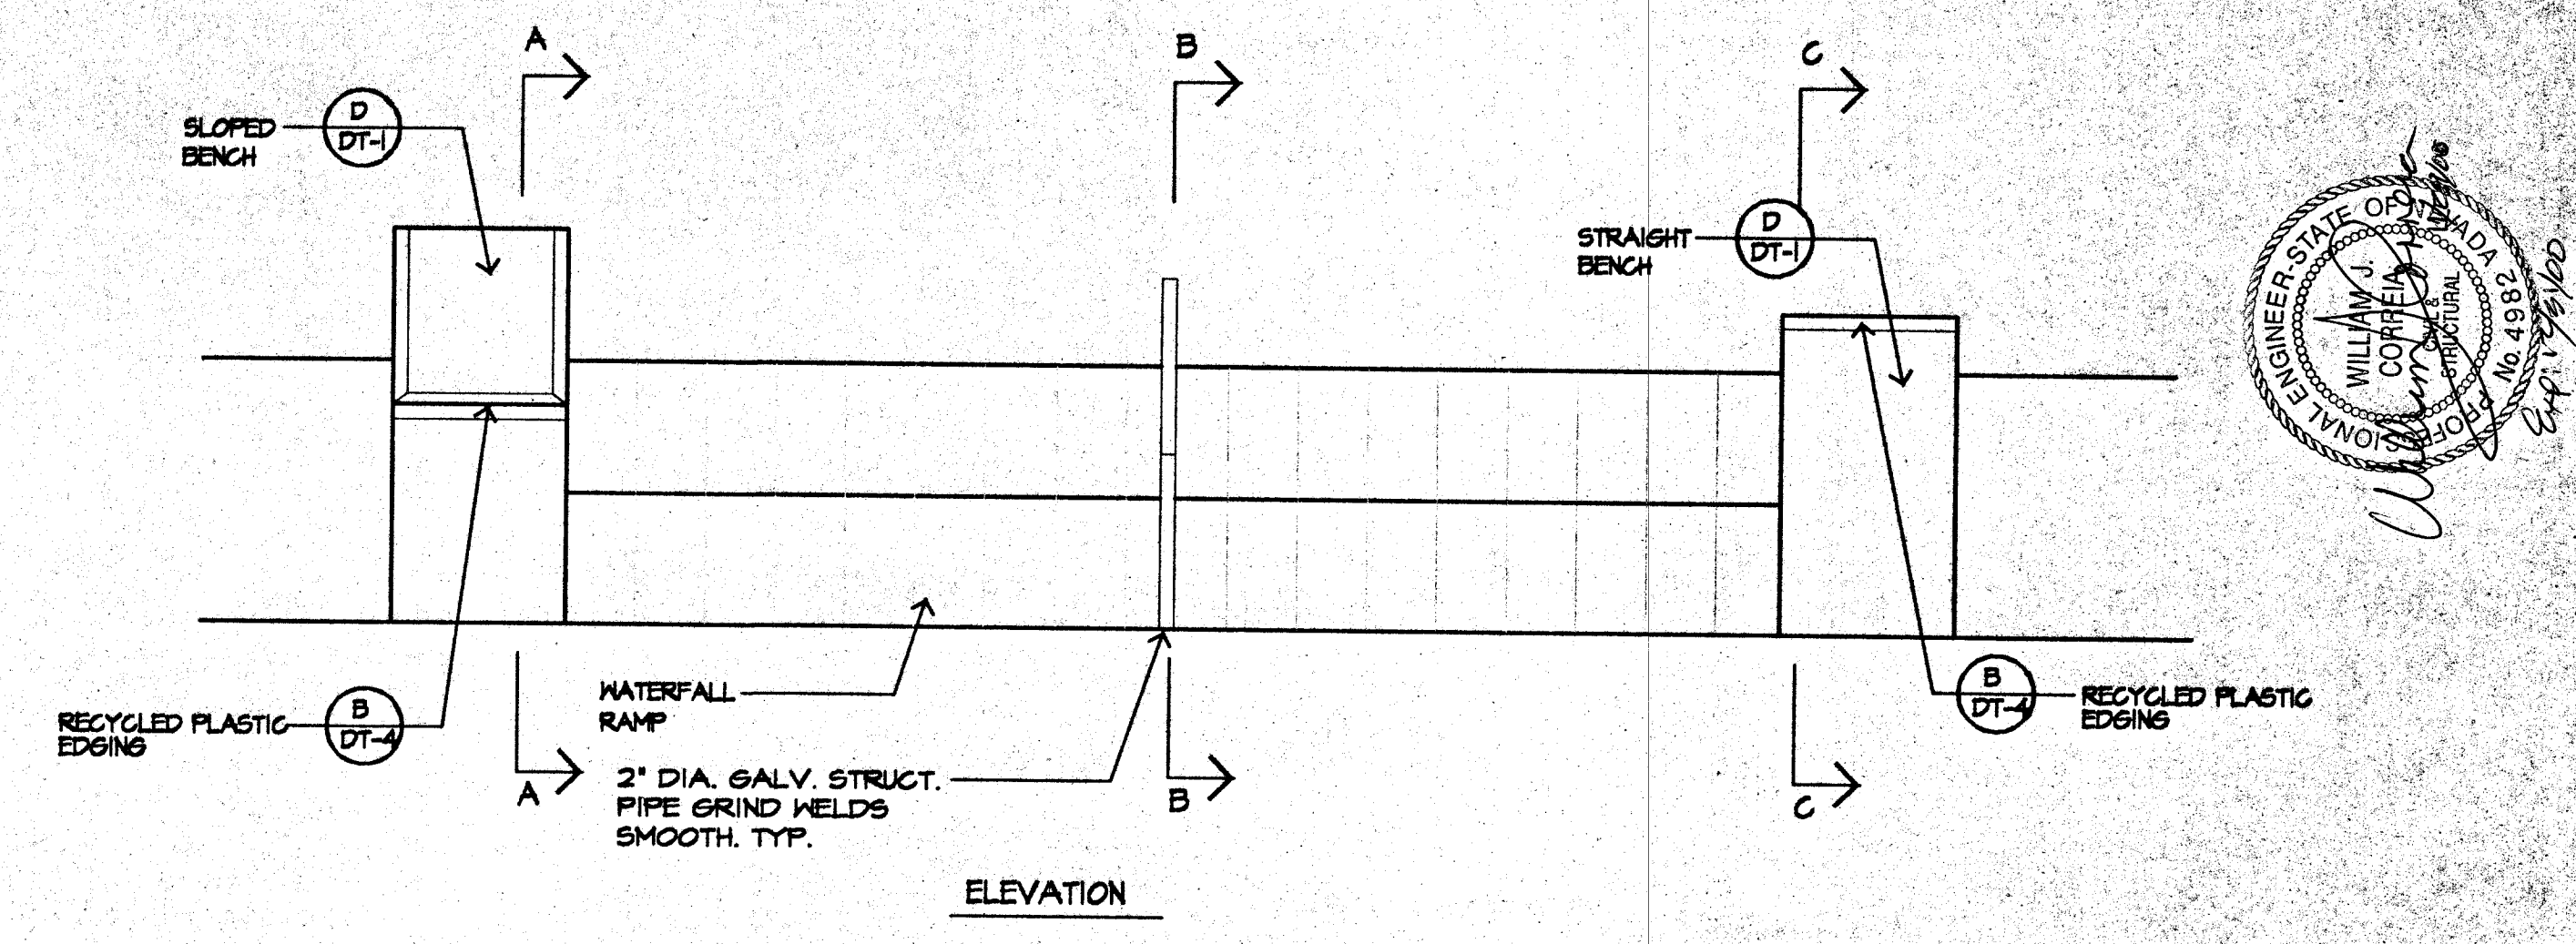

A WATERFALL W/ LEDGES & RAIL NO SCALE

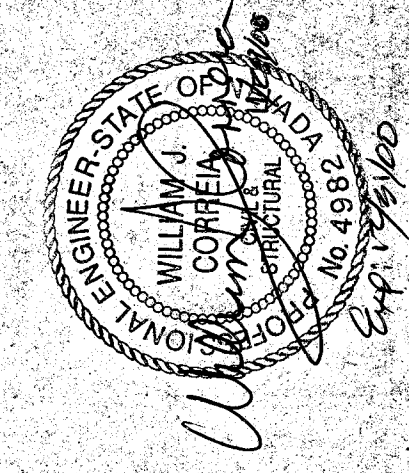

DEPARTMENT OF PUBLIC WORKS
CITY OF LAS VEGAS
METRO PARK
3250 ACADEMY WAY
LAS VEGAS, NEVADA 89129

PBSI
Engineering, Planning, Surveying
Construction Services
901 N. Green Valley Parkway
Suite 100
Las Vegas, NV 89119
Phone: (702) 723-7500
Fax: (702) 723-7500

PLANS APPROVED
STRUCTURAL
Building & Safety Dept.
City of Las Vegas, Nevada
PL DEC 04 2000
Does Not Include Architectural, Electrical
Plumbing/Mechanical or Civil-Site
Improvements. Make No Change
Without Approval. Plan is
Not a Permit to Violate Any Ordinance.

RECEIVED
DEC - 1 2000
CITY OF LAS VEGAS
10" CENTRAL PERMITS

DEPARTMENT OF PUBLIC WORKS
ARCHITECTURAL SERVICES
400 EAST STEWART AVENUE
LAS VEGAS, NEVADA 89101
PHONE: (702) 329-6535
FAX: (702) 382-3232
TDD: (702) 386-9108

PROJECT MANAGER
CLAIR M. LEWIS, ASLA
DRAWN: J.S.K.
FILE: 00-106
DATE: 11-28-00
SCALE: AS NOTED
PROJECT: METRO PARK
SHEET NO: 40



DT-2