
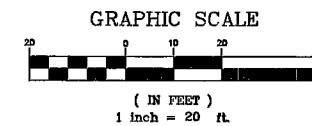
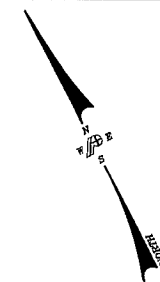
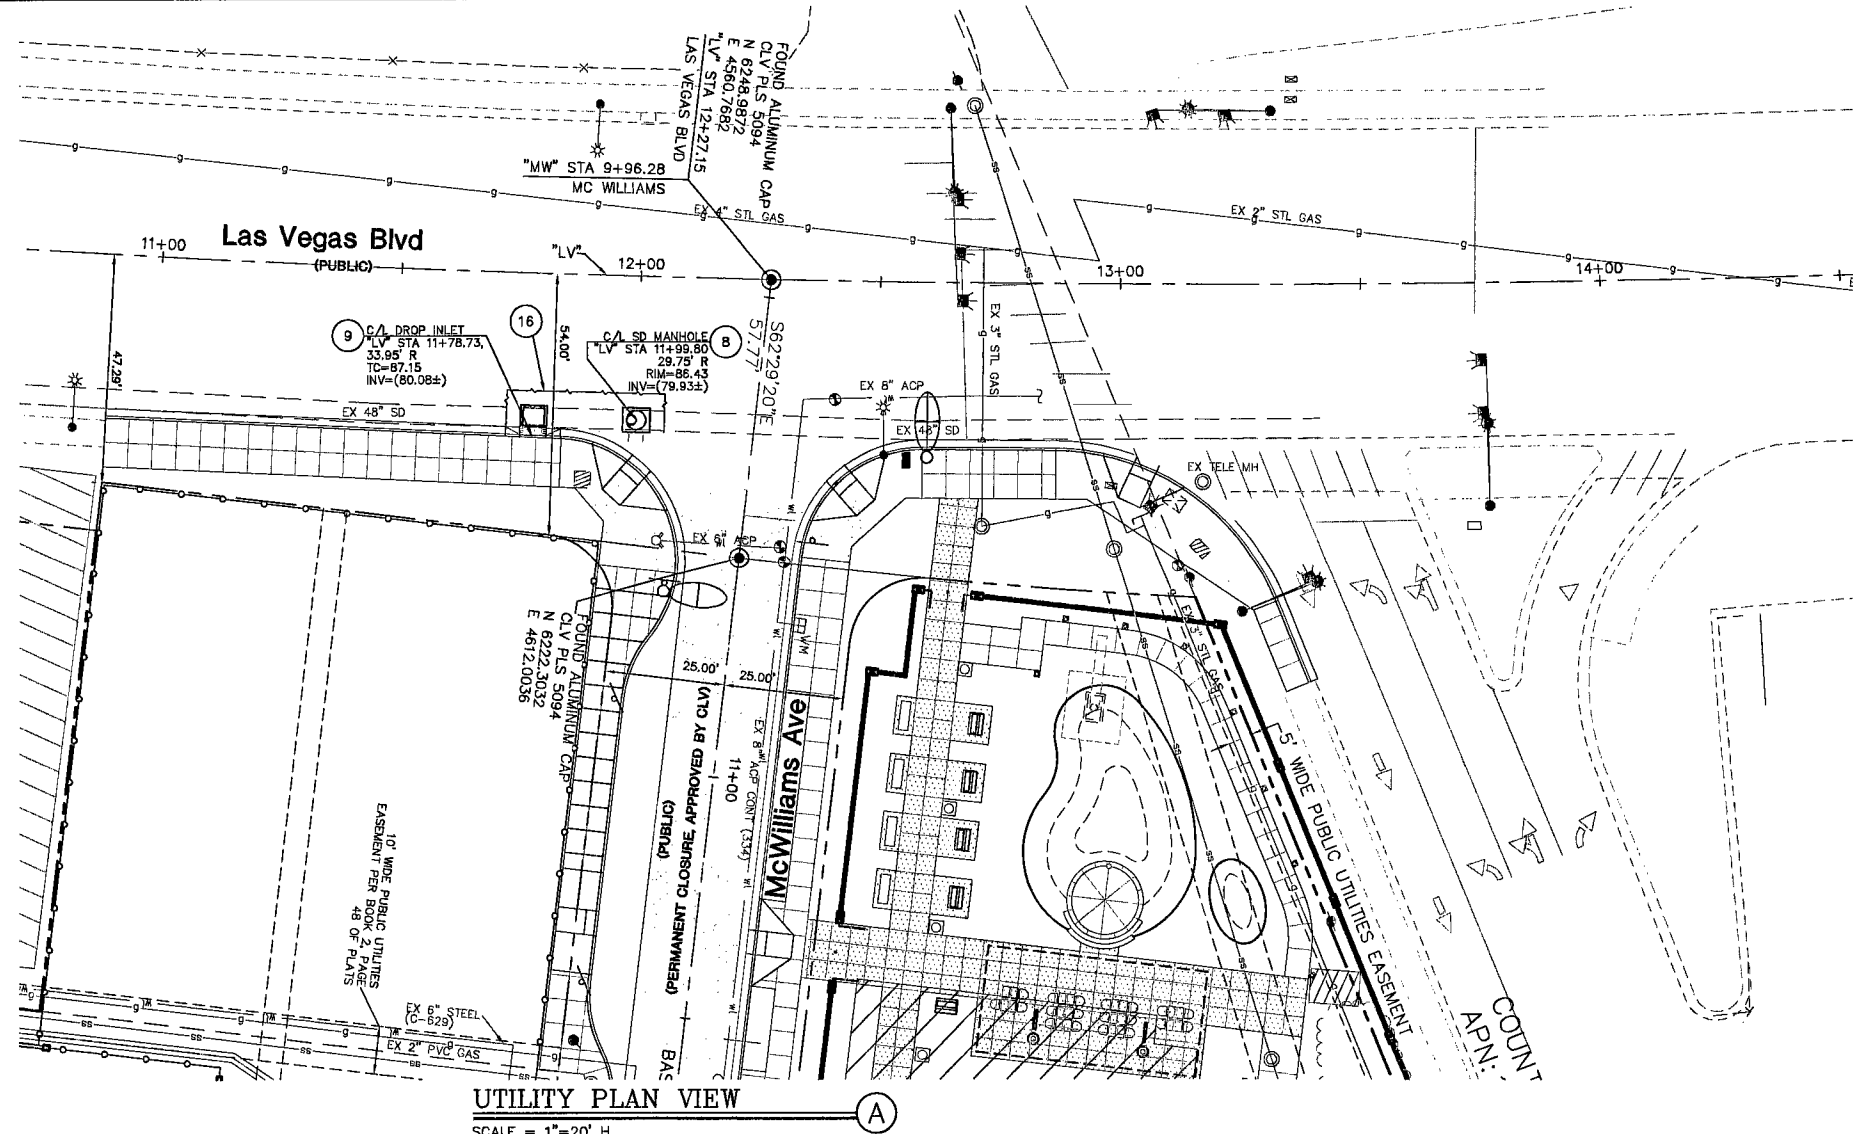


120436

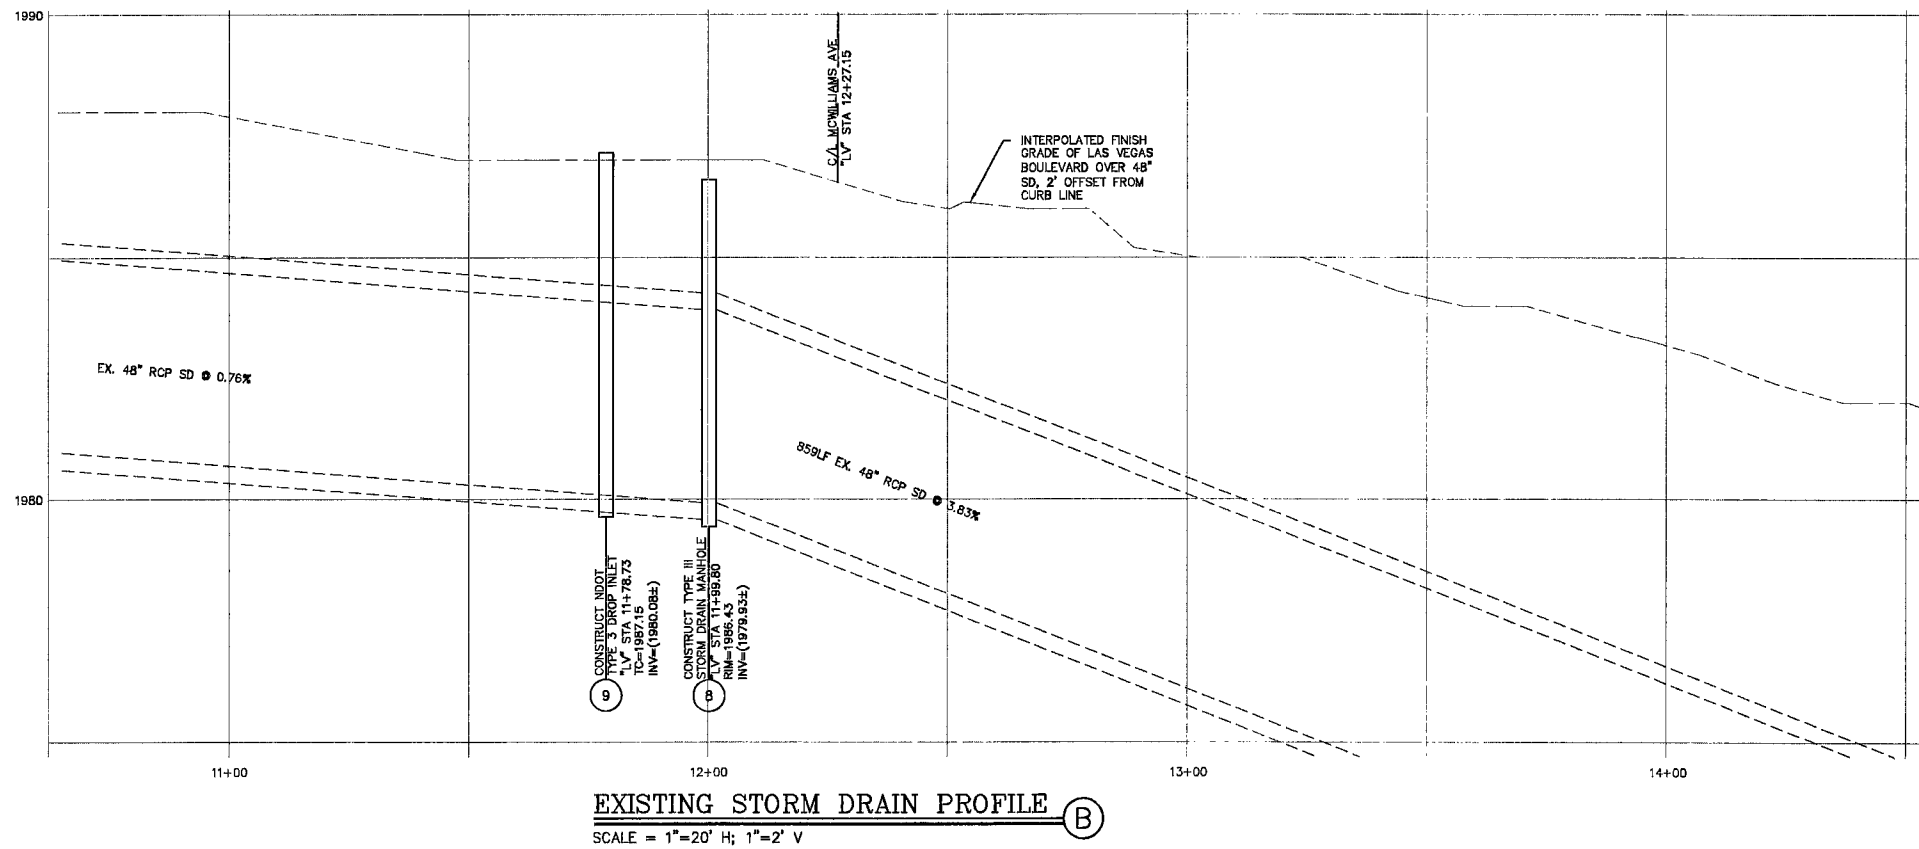

CONSTRUCTION NOTES

- (8) CONSTRUCT TYPE III STORM DRAIN MANHOLE PER USD NO. 406.
- (9) CONSTRUCT NDOT TYPE 3 DROP INLET (A=4.5') PER NDOT DWG. R-4.3.1. MATCH EXISTING INVERT OF 48" RCP THRU NEW DROP INLET.
- (16) SAWCUT, TRENCH, BACKFILL, AND AC PAVEMENT PATCH PER USD NO. 504 (FOR STORMDRAIN FACILITIES INSTALLATION)

BENCHMARK

BEING A RIVET AND PLATE IN THE TOP OF CURB AT THE NORTHWEST CORNER OF BONANZA ROAD AND LAS VEGAS BOULEVARD.
CITY OF LAS VEGAS BENCHMARK NUMBER 11V01 27SSE6
ELEVATION = 608.5592 (M) 1995.58 (F) (NAVD 88 DATUM)

BASIS OF BEARING

NORTH 62°29'20" WEST BEING THE CENTERLINE OF MCWILLIAMS DRIVE BETWEEN LAS VEGAS BOULEVARD AND ENCANTO DRIVE AS SHOWN ON THE FINAL MAP OF BILTMORE ADDITION ANNEX NUMBER 3, BEING IN THE SOUTHEAST QUARTER (SE¼) OF SECTION 27, TOWNSHIP 20 SOUTH, RANGE 61 EAST, M.D.M., AS SHOWN BY MAP THEREOF IN BOOK 02, PAGE 48 OF PLATS IN THE CLARK COUNTY RECORDER'S OFFICE, CLARK COUNTY, NEVADA

UTILITY NOTE:

UTILITY LOCATIONS SHOWN HEREON ARE APPROXIMATE ONLY. IT SHALL BE THE CONTRACTORS RESPONSIBILITY TO DETERMINE THE EXACT VERTICAL AND HORIZONTAL LOCATION OF ALL EXISTING UNDERGROUND UTILITIES PRIOR TO COMMENCING CONSTRUCTION. NO REPRESENTATION IS MADE THAT ALL EXISTING UTILITIES ARE SHOWN HEREON. THE ENGINEER ASSUMES NO RESPONSIBILITY FOR UTILITIES NOT SHOWN OR UTILITIES NOT SHOWN IN THEIR PROPER LOCATION.



REVISIONS <table border="1"> <tr> <th>NO.</th> <th>DATE</th> <th>DESCRIPTION</th> </tr> <tr> <td> </td> <td> </td> <td> </td> </tr> <tr> <td> </td> <td> </td> <td> </td> </tr> <tr> <td> </td> <td> </td> <td> </td> </tr> </table>		NO.	DATE	DESCRIPTION										DEPARTMENT OF PUBLIC WORKS 400 EAST STEWART LAS VEGAS, NEVADA 89101 (702) 229-8276 poggemeyer design group, inc. 8980 Sunrise Ranch #110 • Las Vegas, NV 89123 • P 702.250.8900 • F 702.250.8970
NO.	DATE	DESCRIPTION												
TITLE: NEON BONEYARD PARK CITY OF LAS VEGAS		SHEET: PP1 6 of 37 CLV DRAWING NO. 676-12												
DRAWN BY: BMR/BKB/BSM DESIGNED BY: BMR/BKB/BSM CHECKED BY: WK/SCD PROJECT NO: 06089C		SCALE: 1"=20' HORIZ 1"=2' VERT												
PROFESSIONAL ENGINEER'S SEAL SAM C. DUNNAN Exp. 12-31-10 CIVIL No. 7686														