
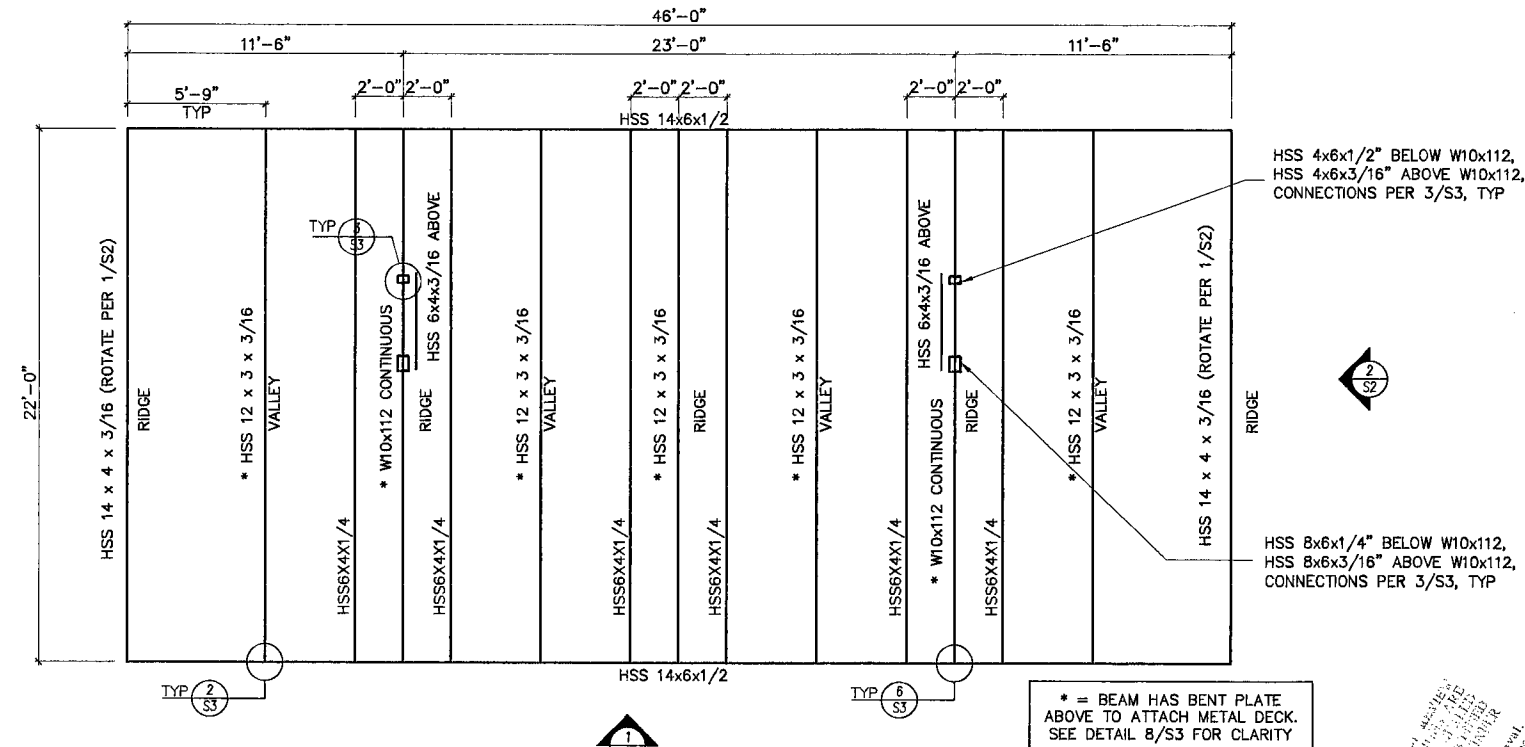
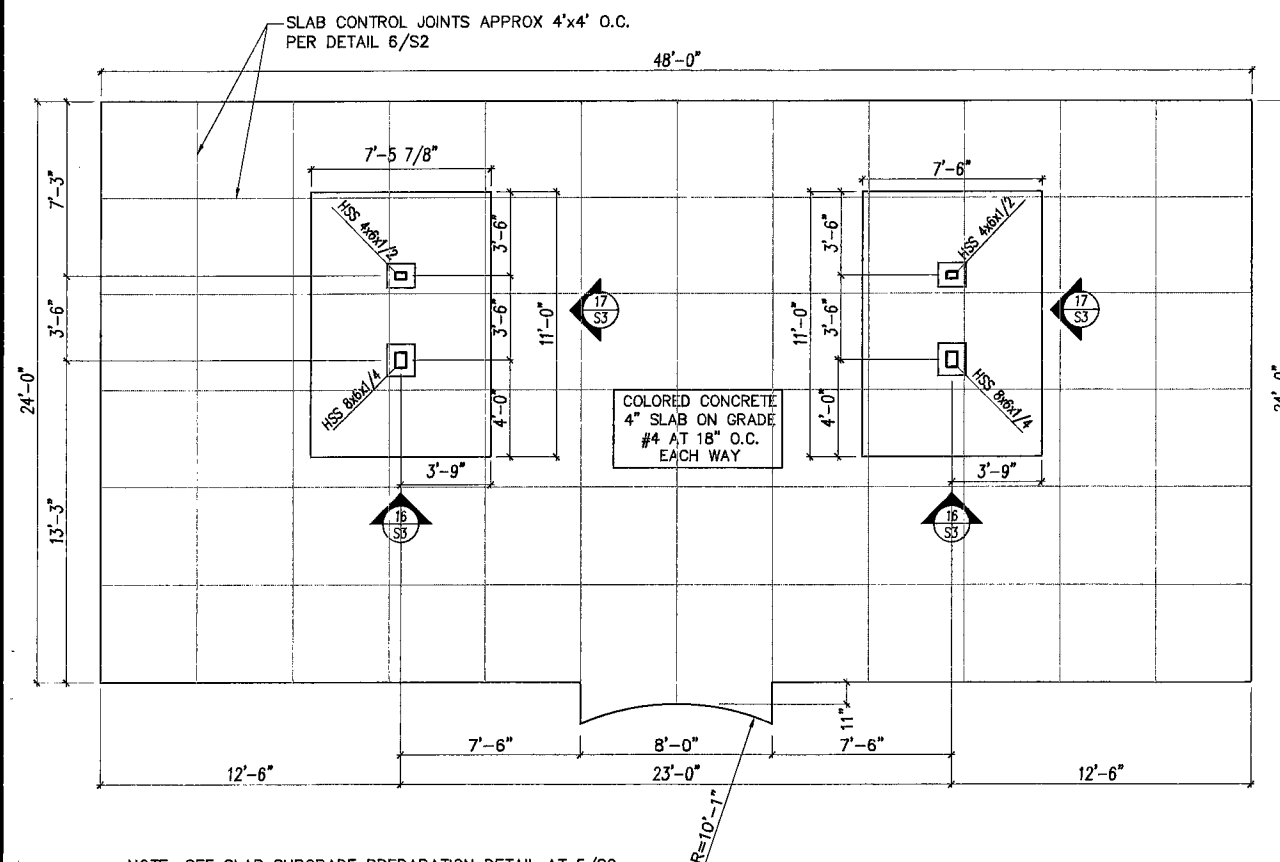
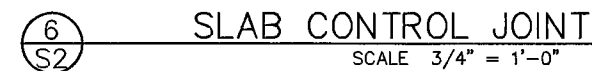
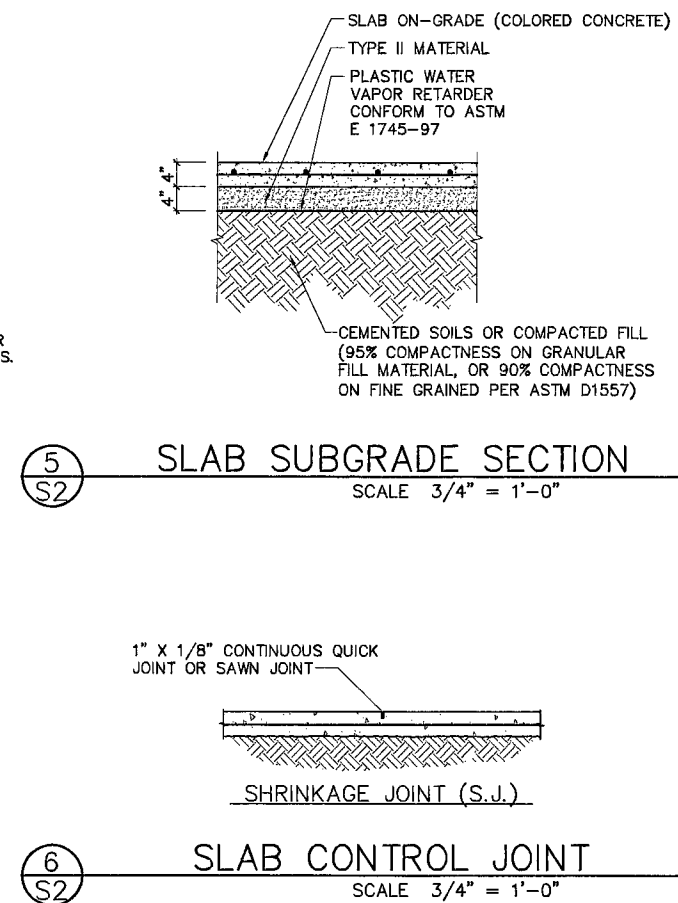
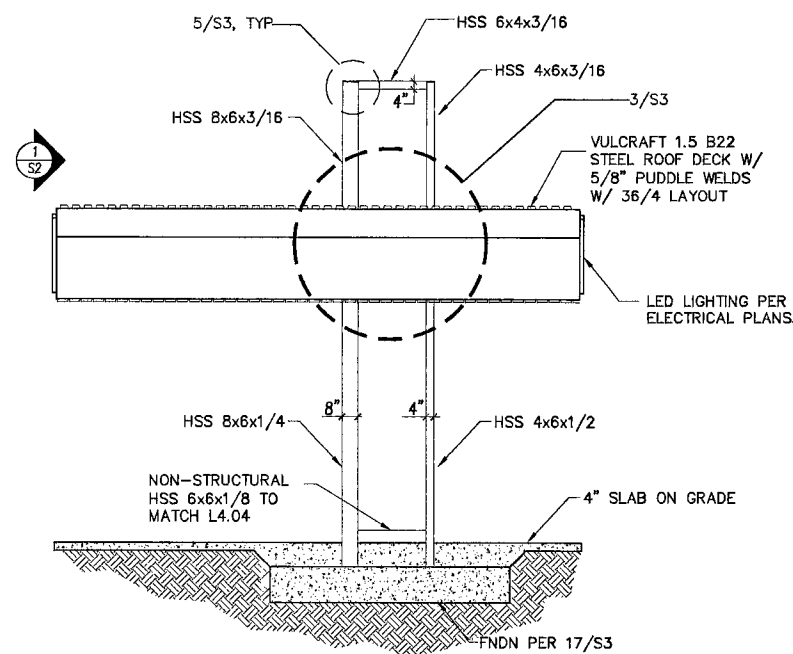
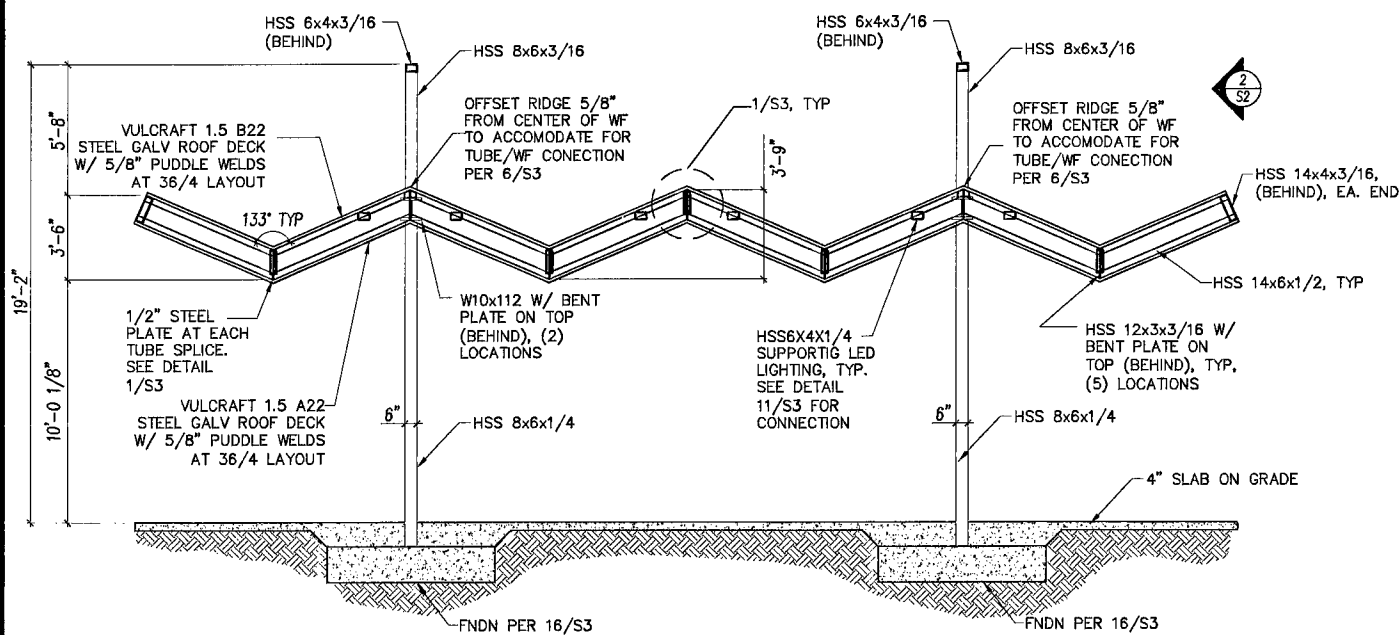


 

NOTE: SEE SLAB SUBGRADE PREPARATION DETAIL AT 5/S2.

* = BEAM HAS BENT PLATE ABOVE TO ATTACH METAL DECK. SEE DETAIL 8/S3 FOR CLARITY

[illegible]

		DRAWN BY: JS / MB		DESIGNED BY: CM		CHECKED BY: SA / RDB		PROJECT NO: T05089		SCALE:					
TITLE:				NEON BONEYARD PARK CITY OF LAS VEGAS				SHEET: SHADE STRUCTURE PLAN AND ELEVATIONS				 poggemeyer design group, inc. 1800 Nevada Avenue #110 • Las Vegas, NV 89103 • P. 702.258.4100 • F. 702.258.3379			
												DEPARTMENT OF PUBLIC WORKS 400 EAST STEWART LAS VEGAS, NEVADA 89101 (702) 229-6276			
														NO. DATE:	
														DESCRIPTION	
														REVISIONS	

Sheet

S2

18 of 37

CLV DRAWING NO.
676-12