


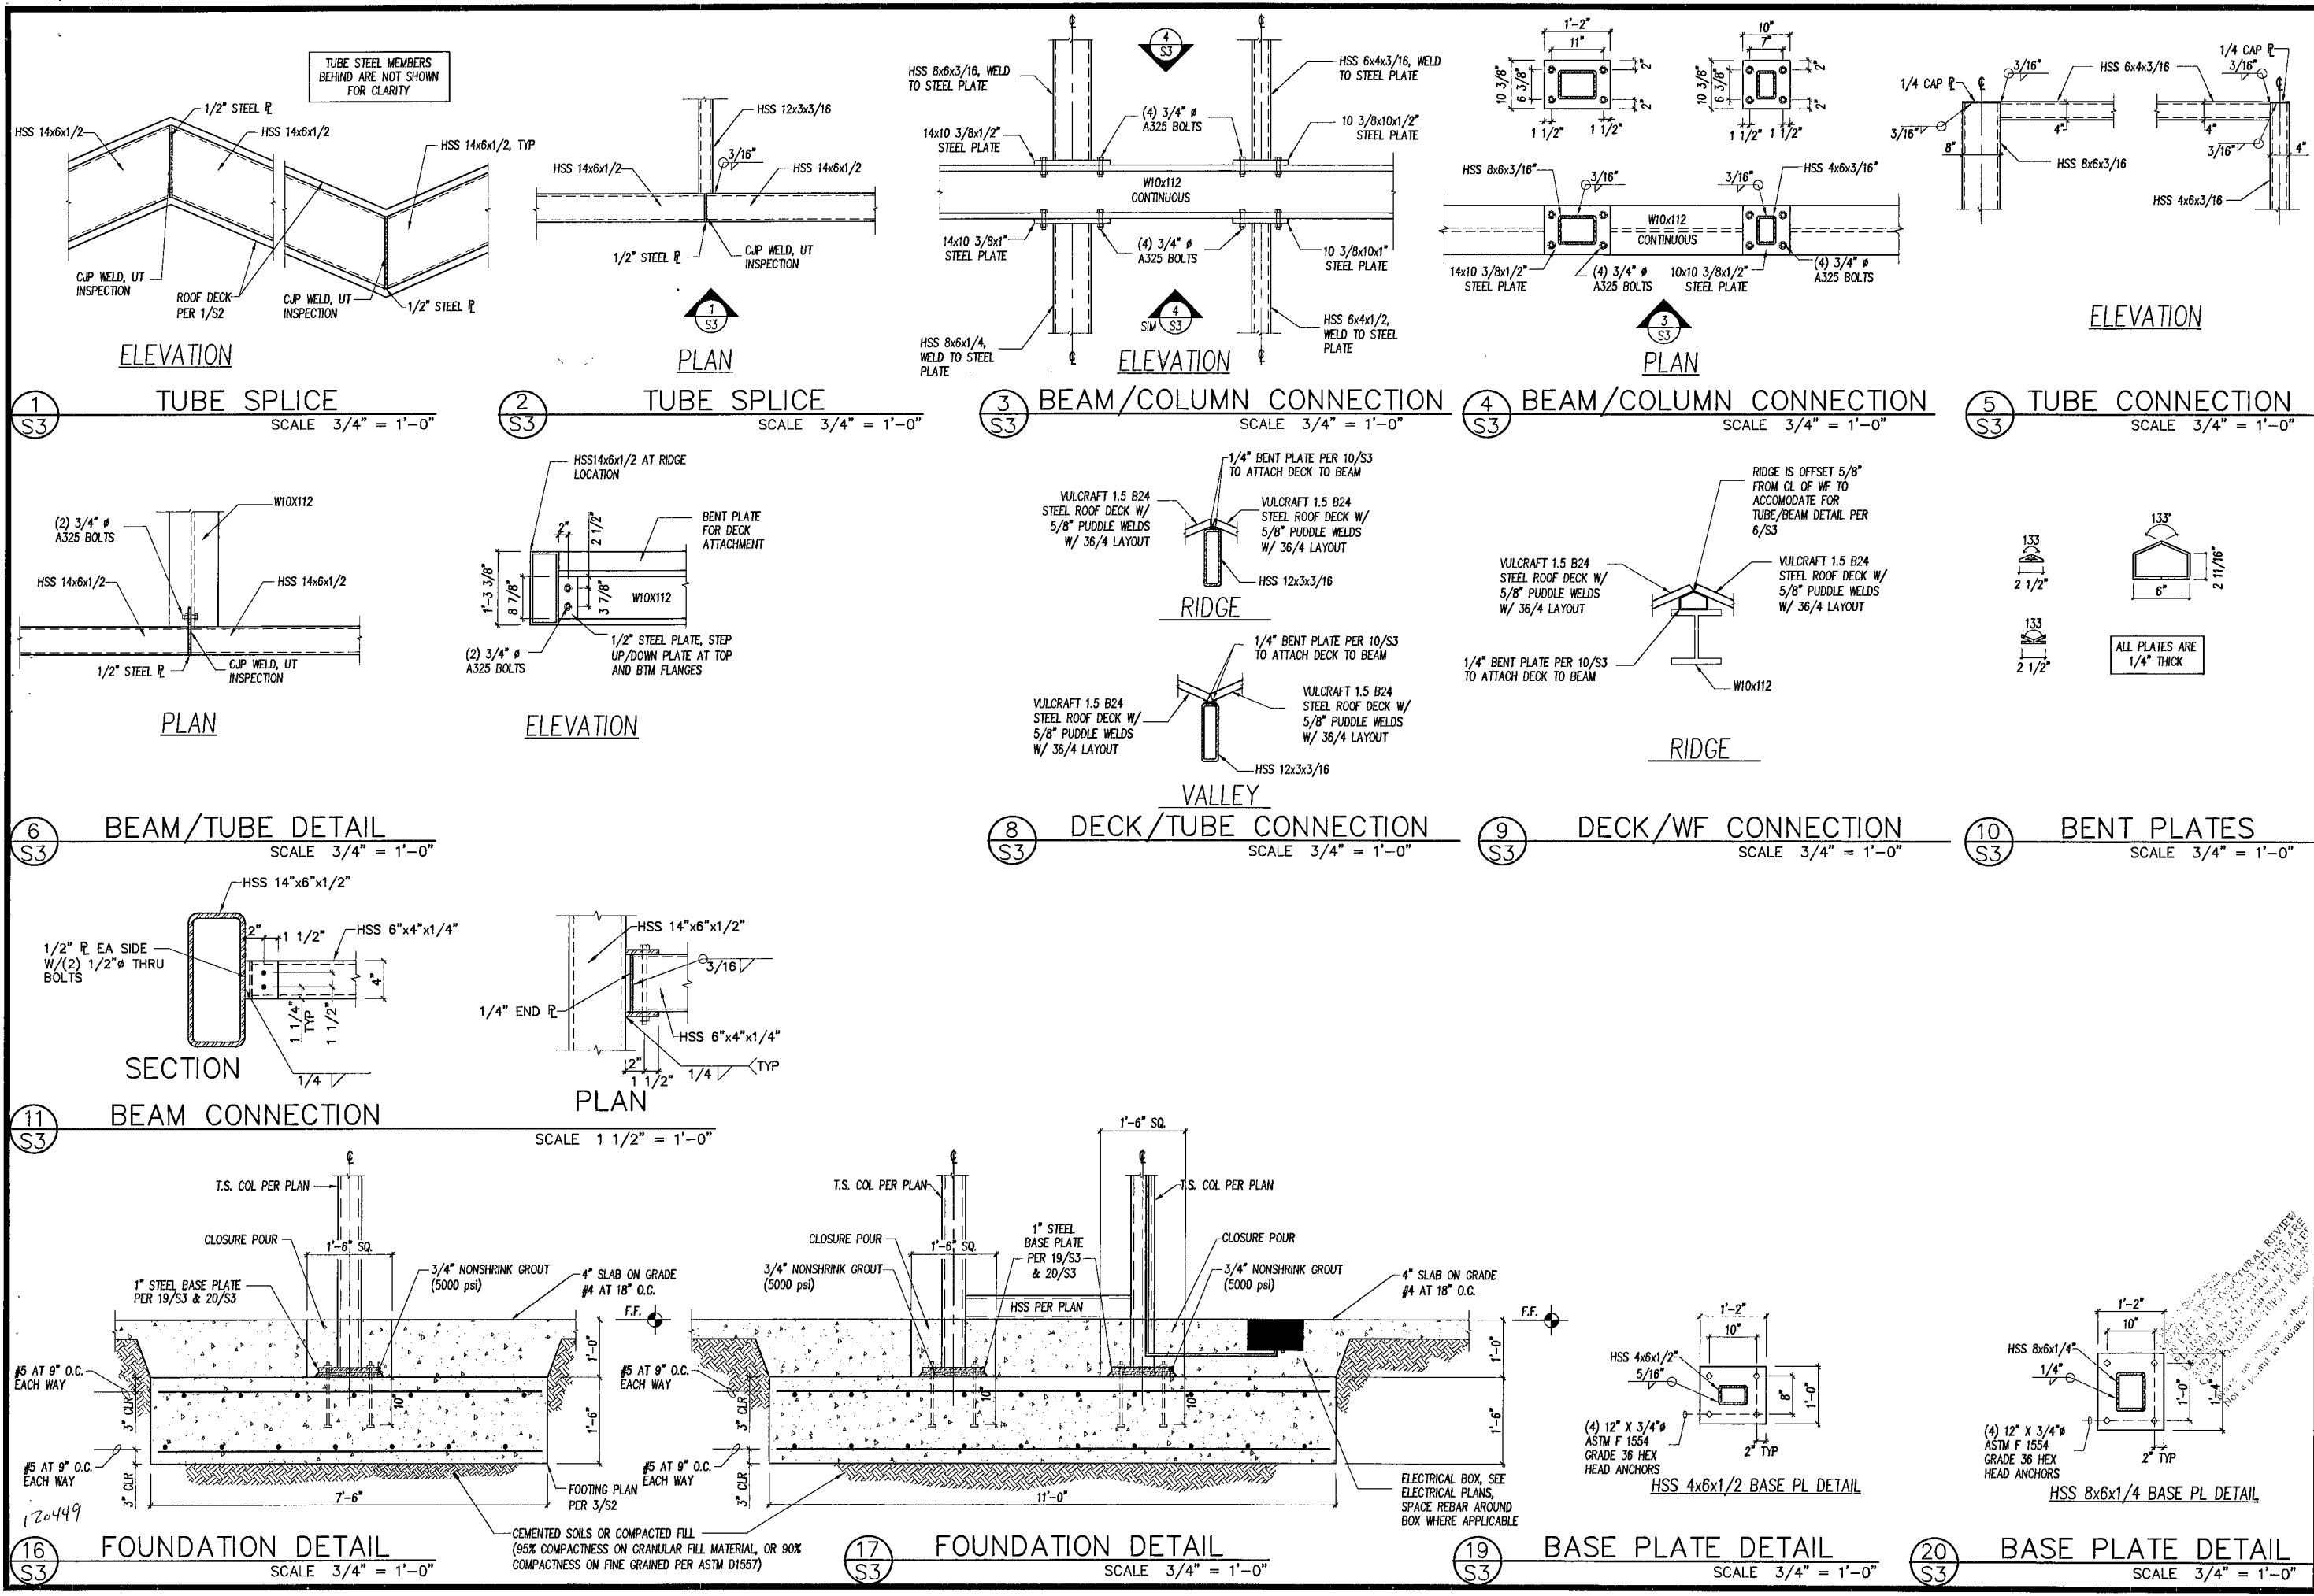

REVISIONS NO. DATE DESCRIPTION 1 11/15/19 2 11/15/19 3 11/15/19 4 11/15/19 5 11/15/19 6 11/15/19 7 11/15/19 8 11/15/19 9 11/15/19 10 11/15/19 11 11/15/19 12 11/15/19 13 11/15/19 14 11/15/19 15 11/15/19 16 11/15/19 17 11/15/19 18 11/15/19 19 11/15/19 20 11/15/19		TITLE: NEON BONEYARD PARK CITY OF LAS VEGAS SHEET: SHADE STRUCTURE DETAILS DESIGNED BY: CM CHECKED BY: SA / RDB PROJECT NO: 150089 SCALE: 1/8" = 1'-0" DRAWN BY: US / MBD DATE: 11/15/19	
DEPARTMENT OF PUBLIC WORKS 400 EAST STEWART LAS VEGAS, NEVADA 89101 (702) 229-6276 		 1000 Boulder Ranch Blvd., Las Vegas, NV 89135 • P. 702.368.0000 • F. 702.368.0079	
SHEET S3 19 of 37 CLV DRAWING NO. 676-12		PROFESSIONAL ENGINEER-STATE OF NEVADA ROBERT T. BOUDAGES Exp: 12-31-10 CIVIL & STRUCTURAL PROJECT NO. 150089	