
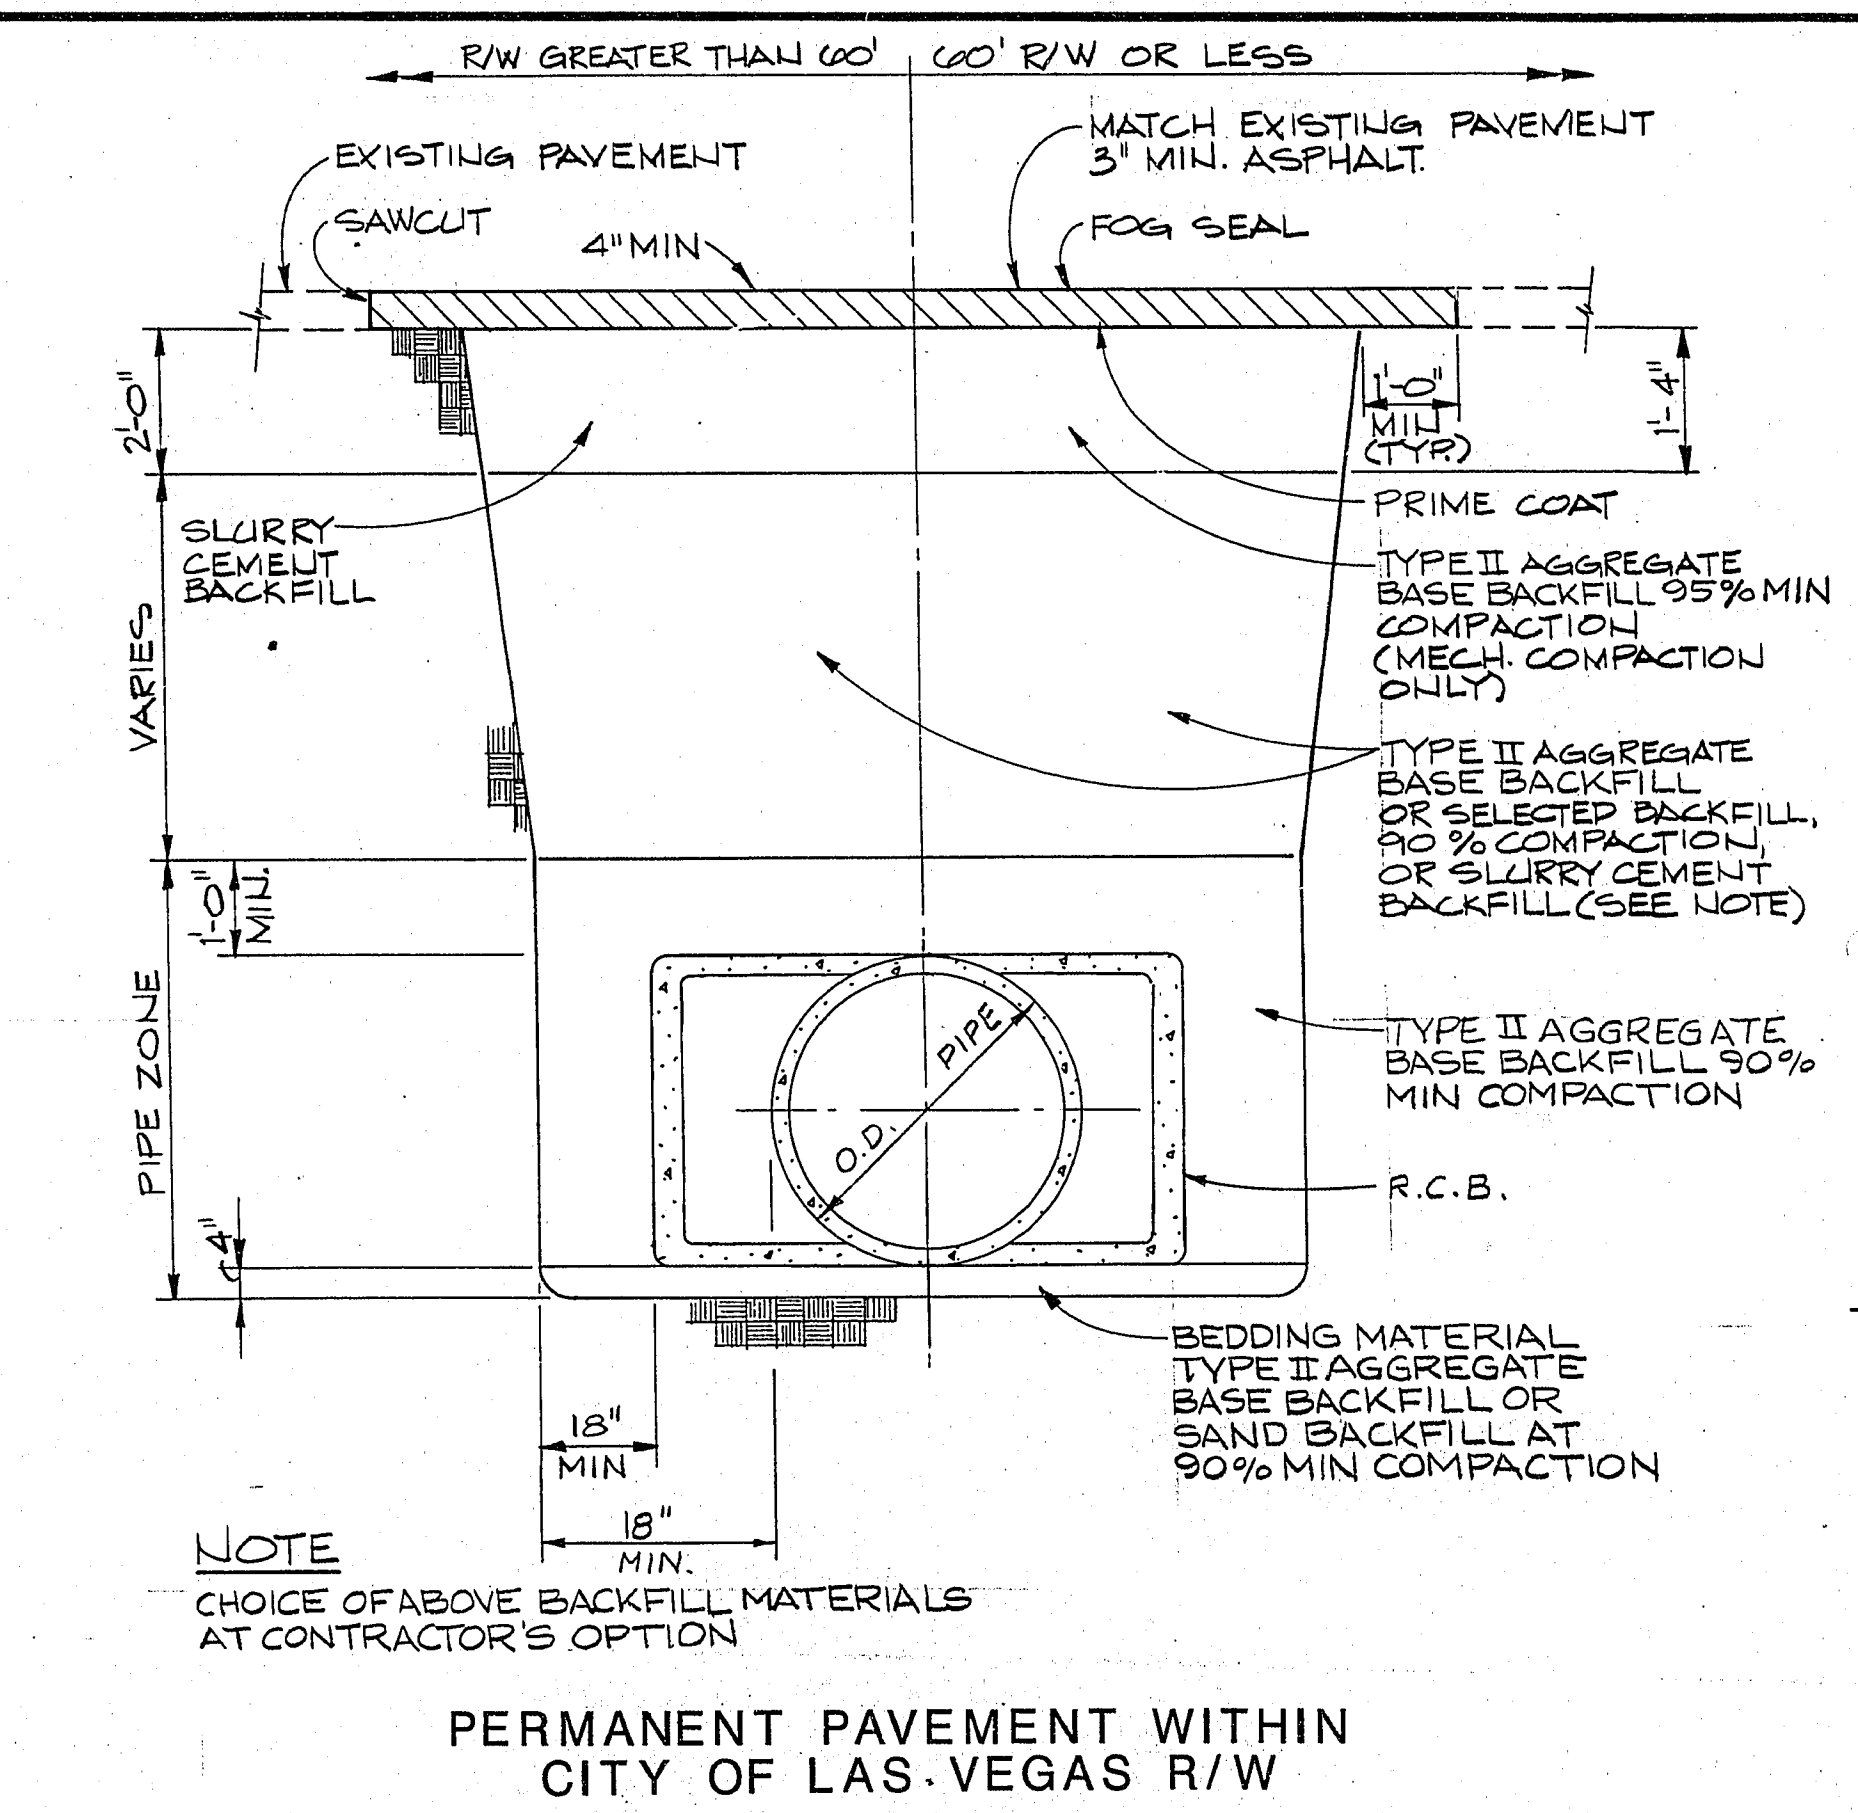
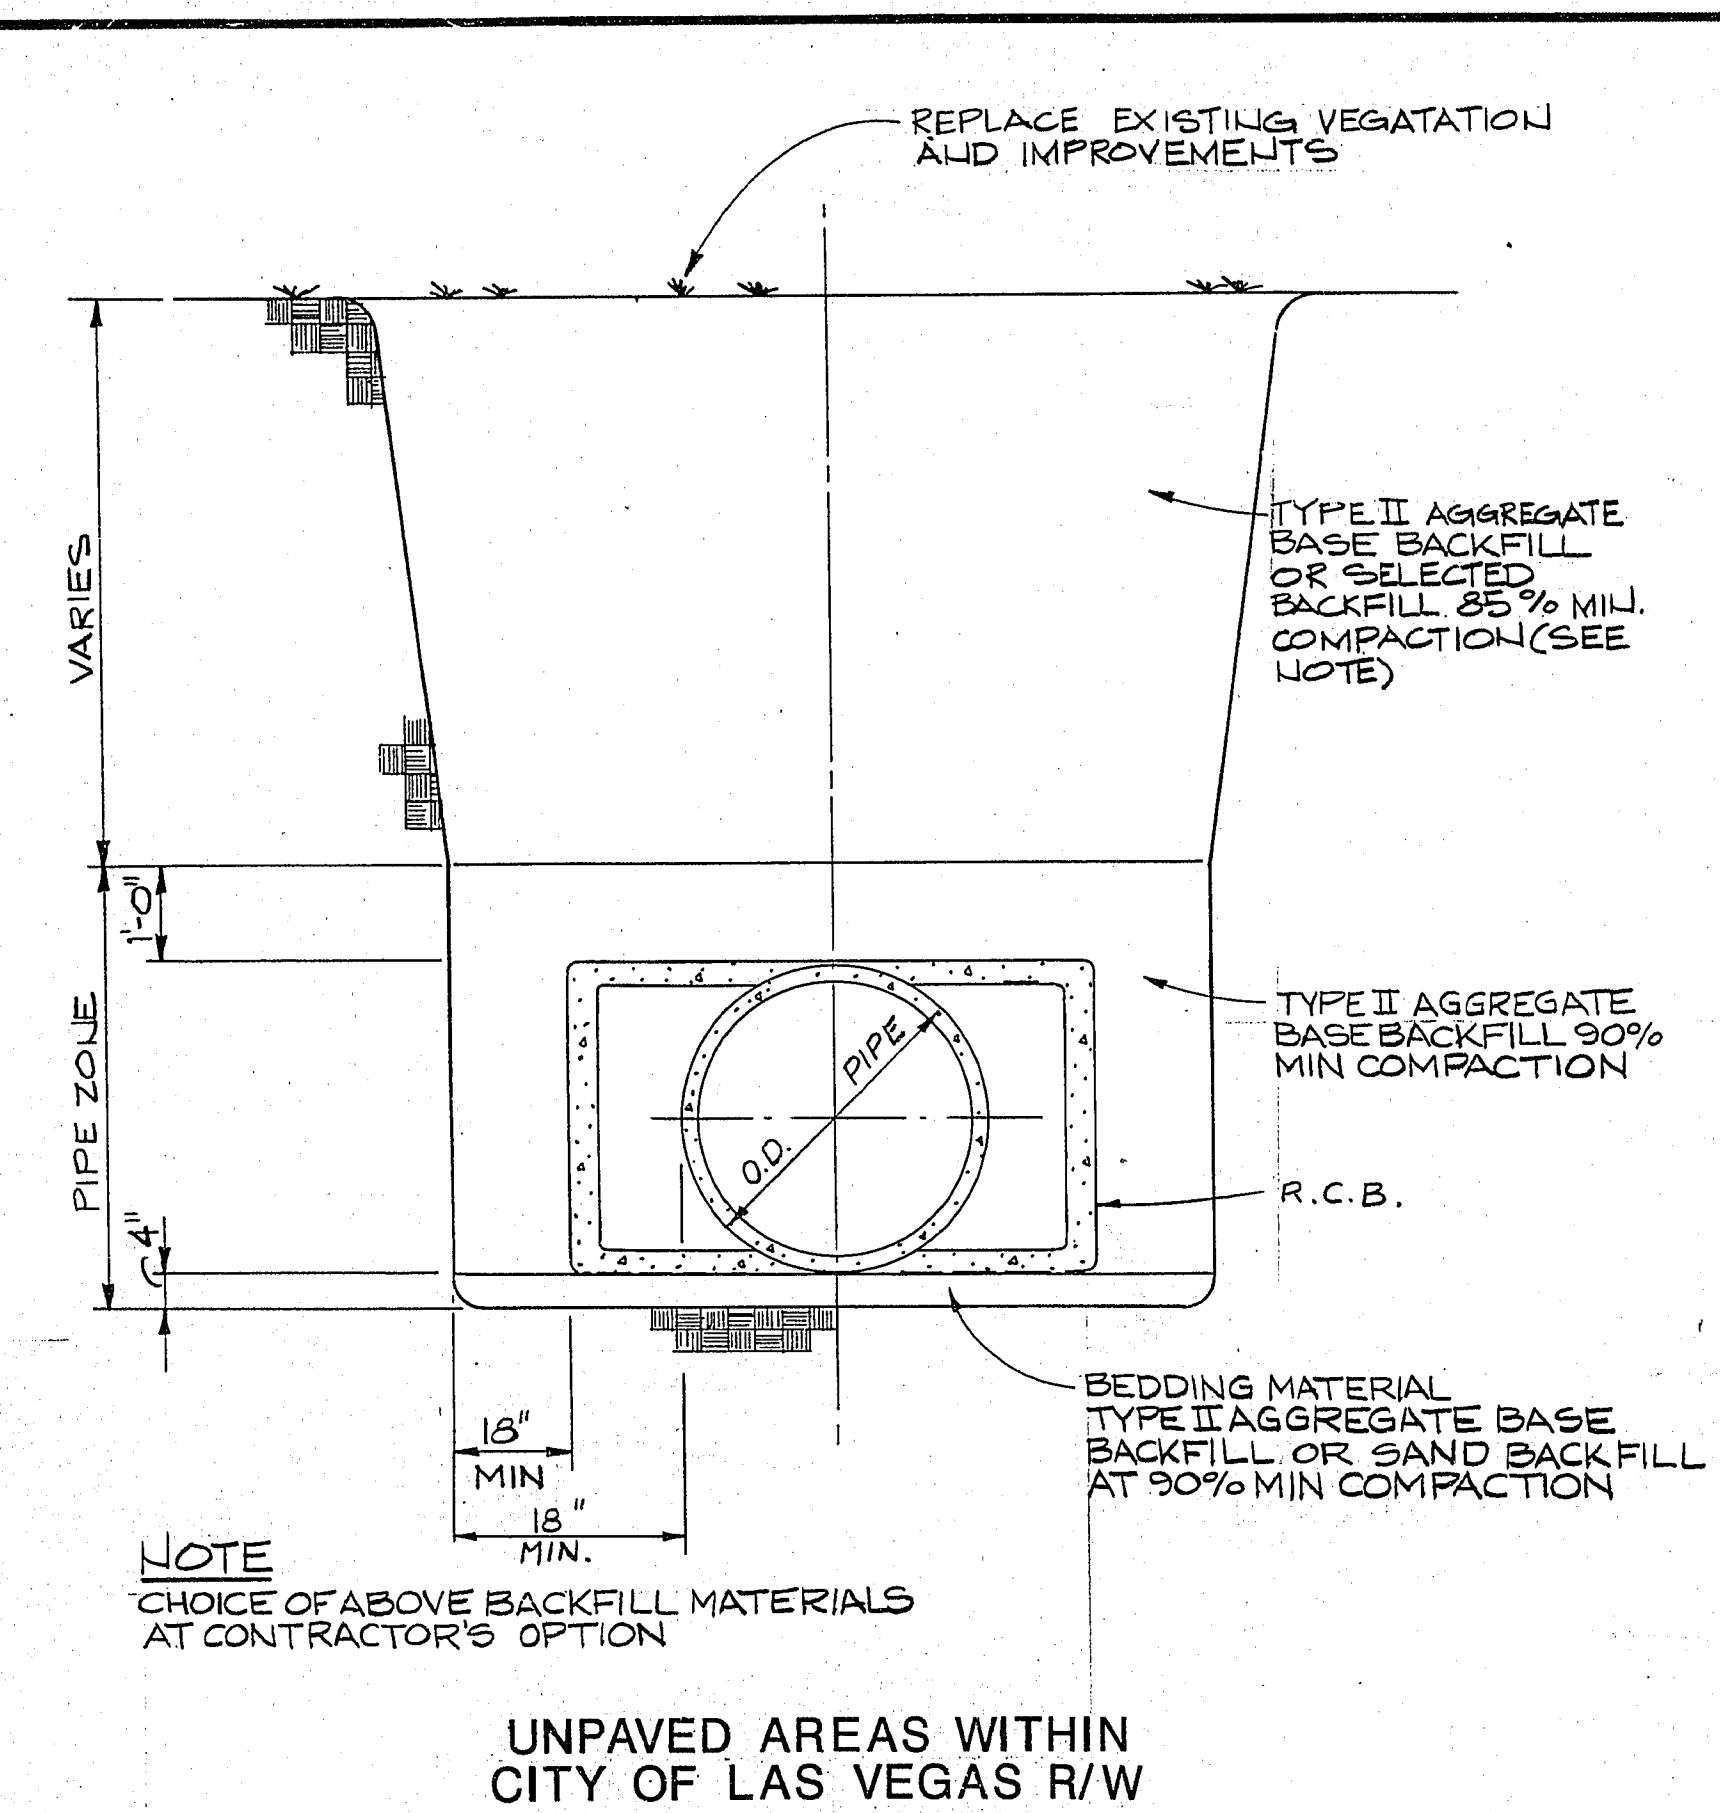



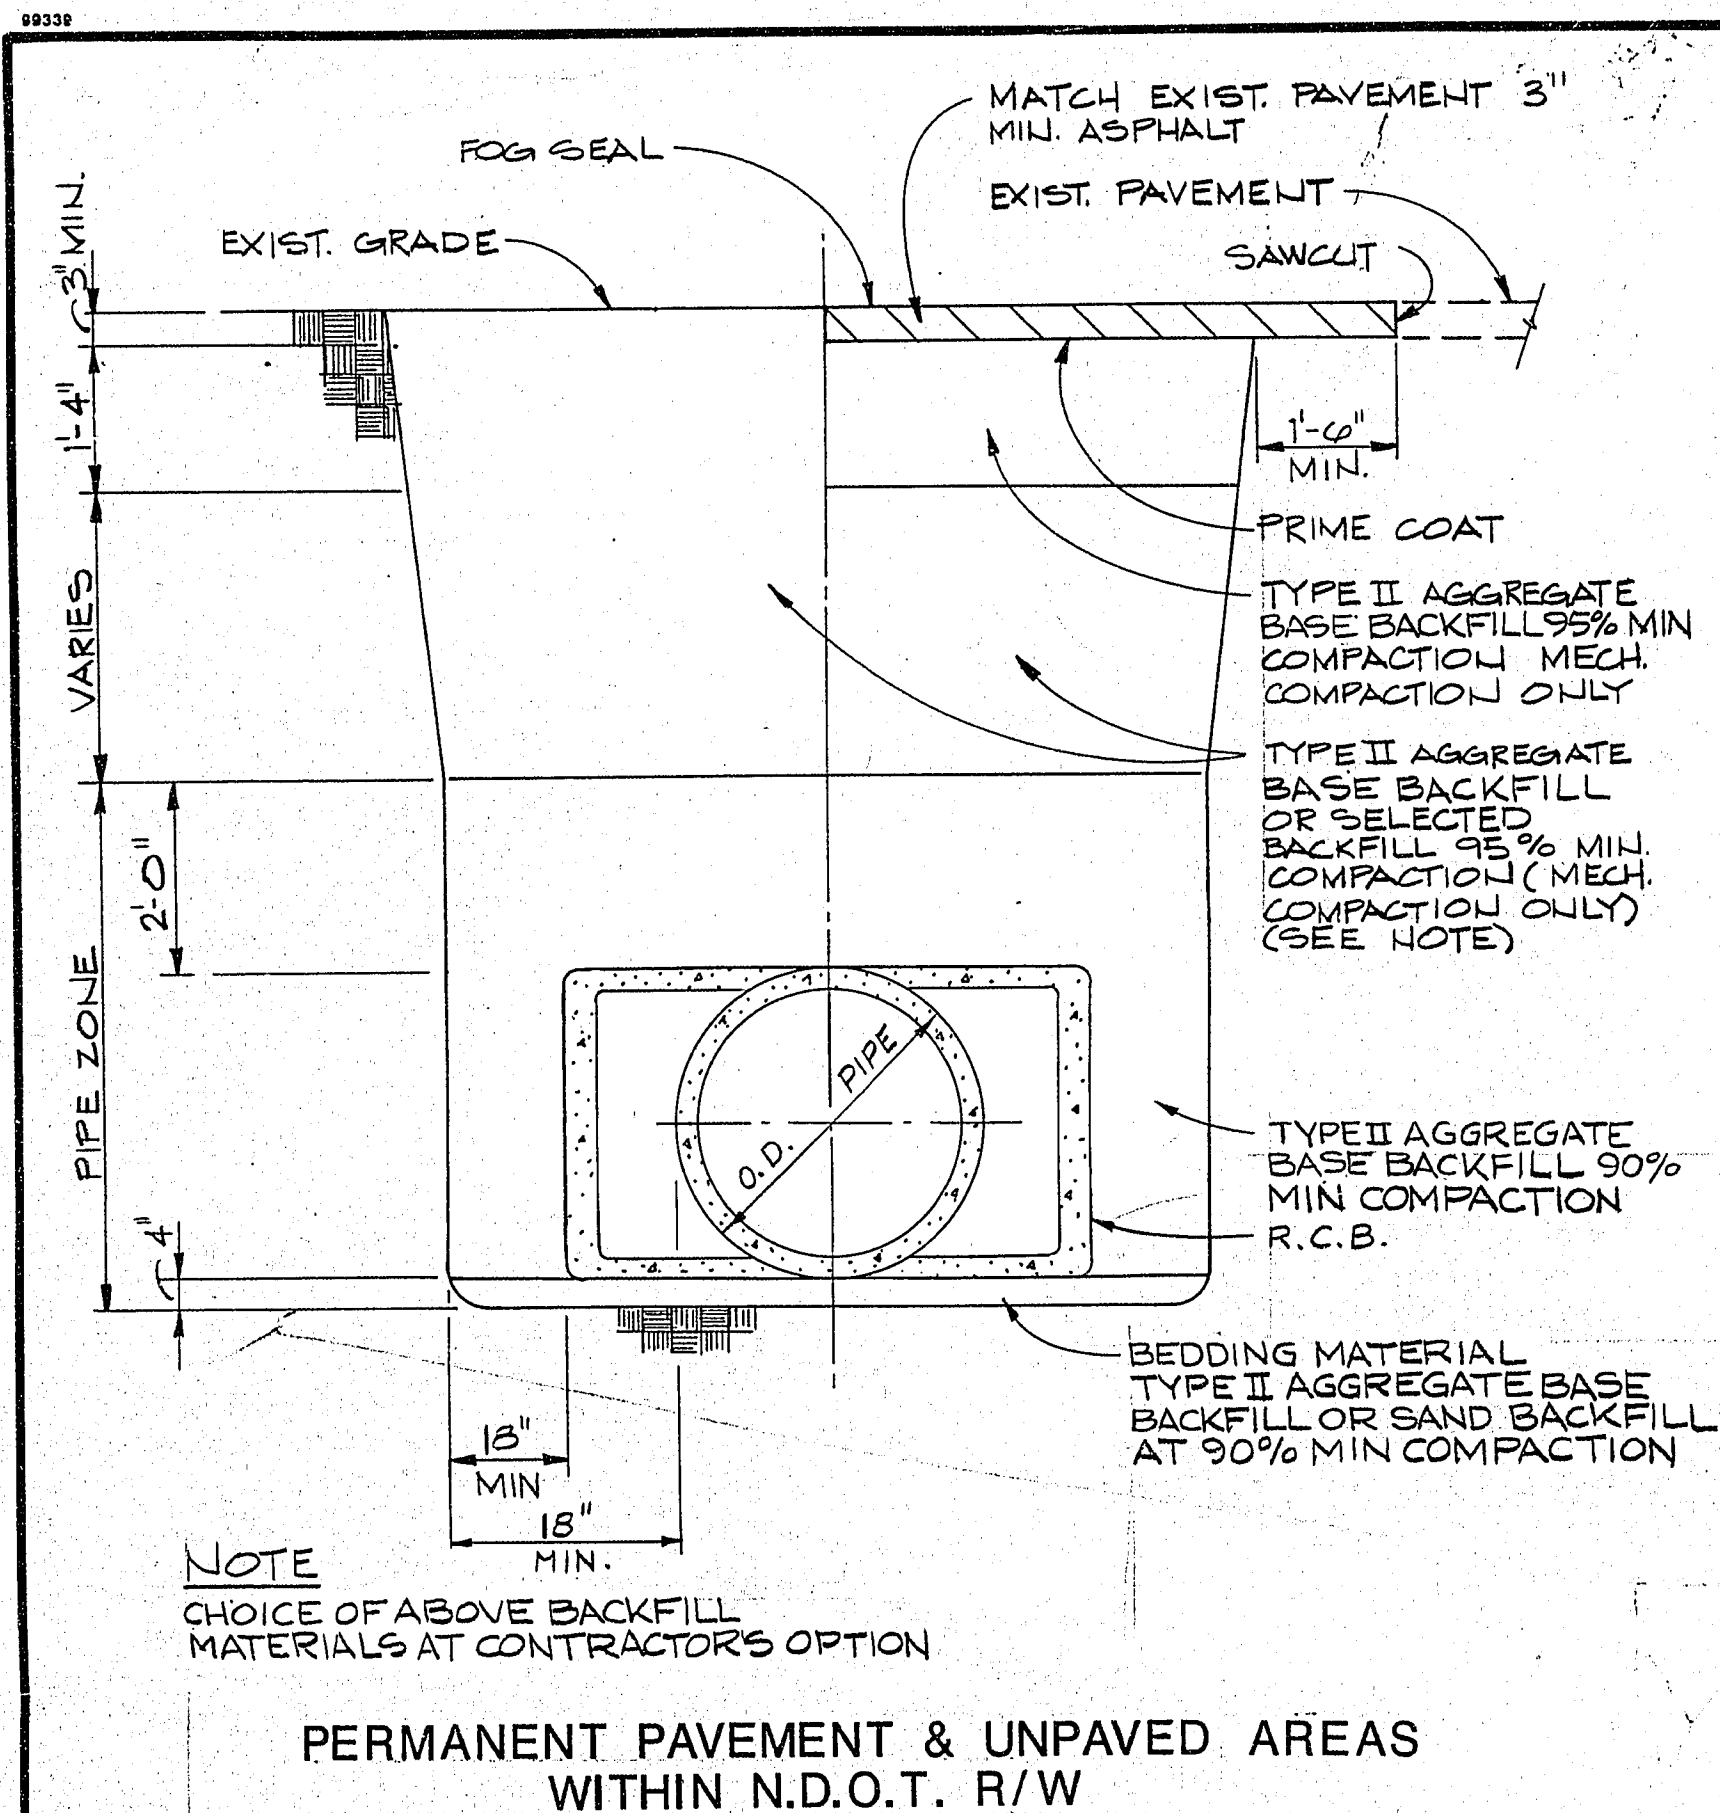


NOTE:
ALL EXCAVATED MATERIAL
TO BE REMOVED FROM THE
SITE.
ALL BACKFILL MATERIAL
TO BE TYPE II OR AS
INDICATED ON PLANS

TYPICAL TRENCH SECTION DETAIL 1
N.T.S.

TYPICAL TRENCH SECTION DETAIL 2
N.T.S.

TYPICAL TRENCH SECTION DETAIL 3
N.T.S.

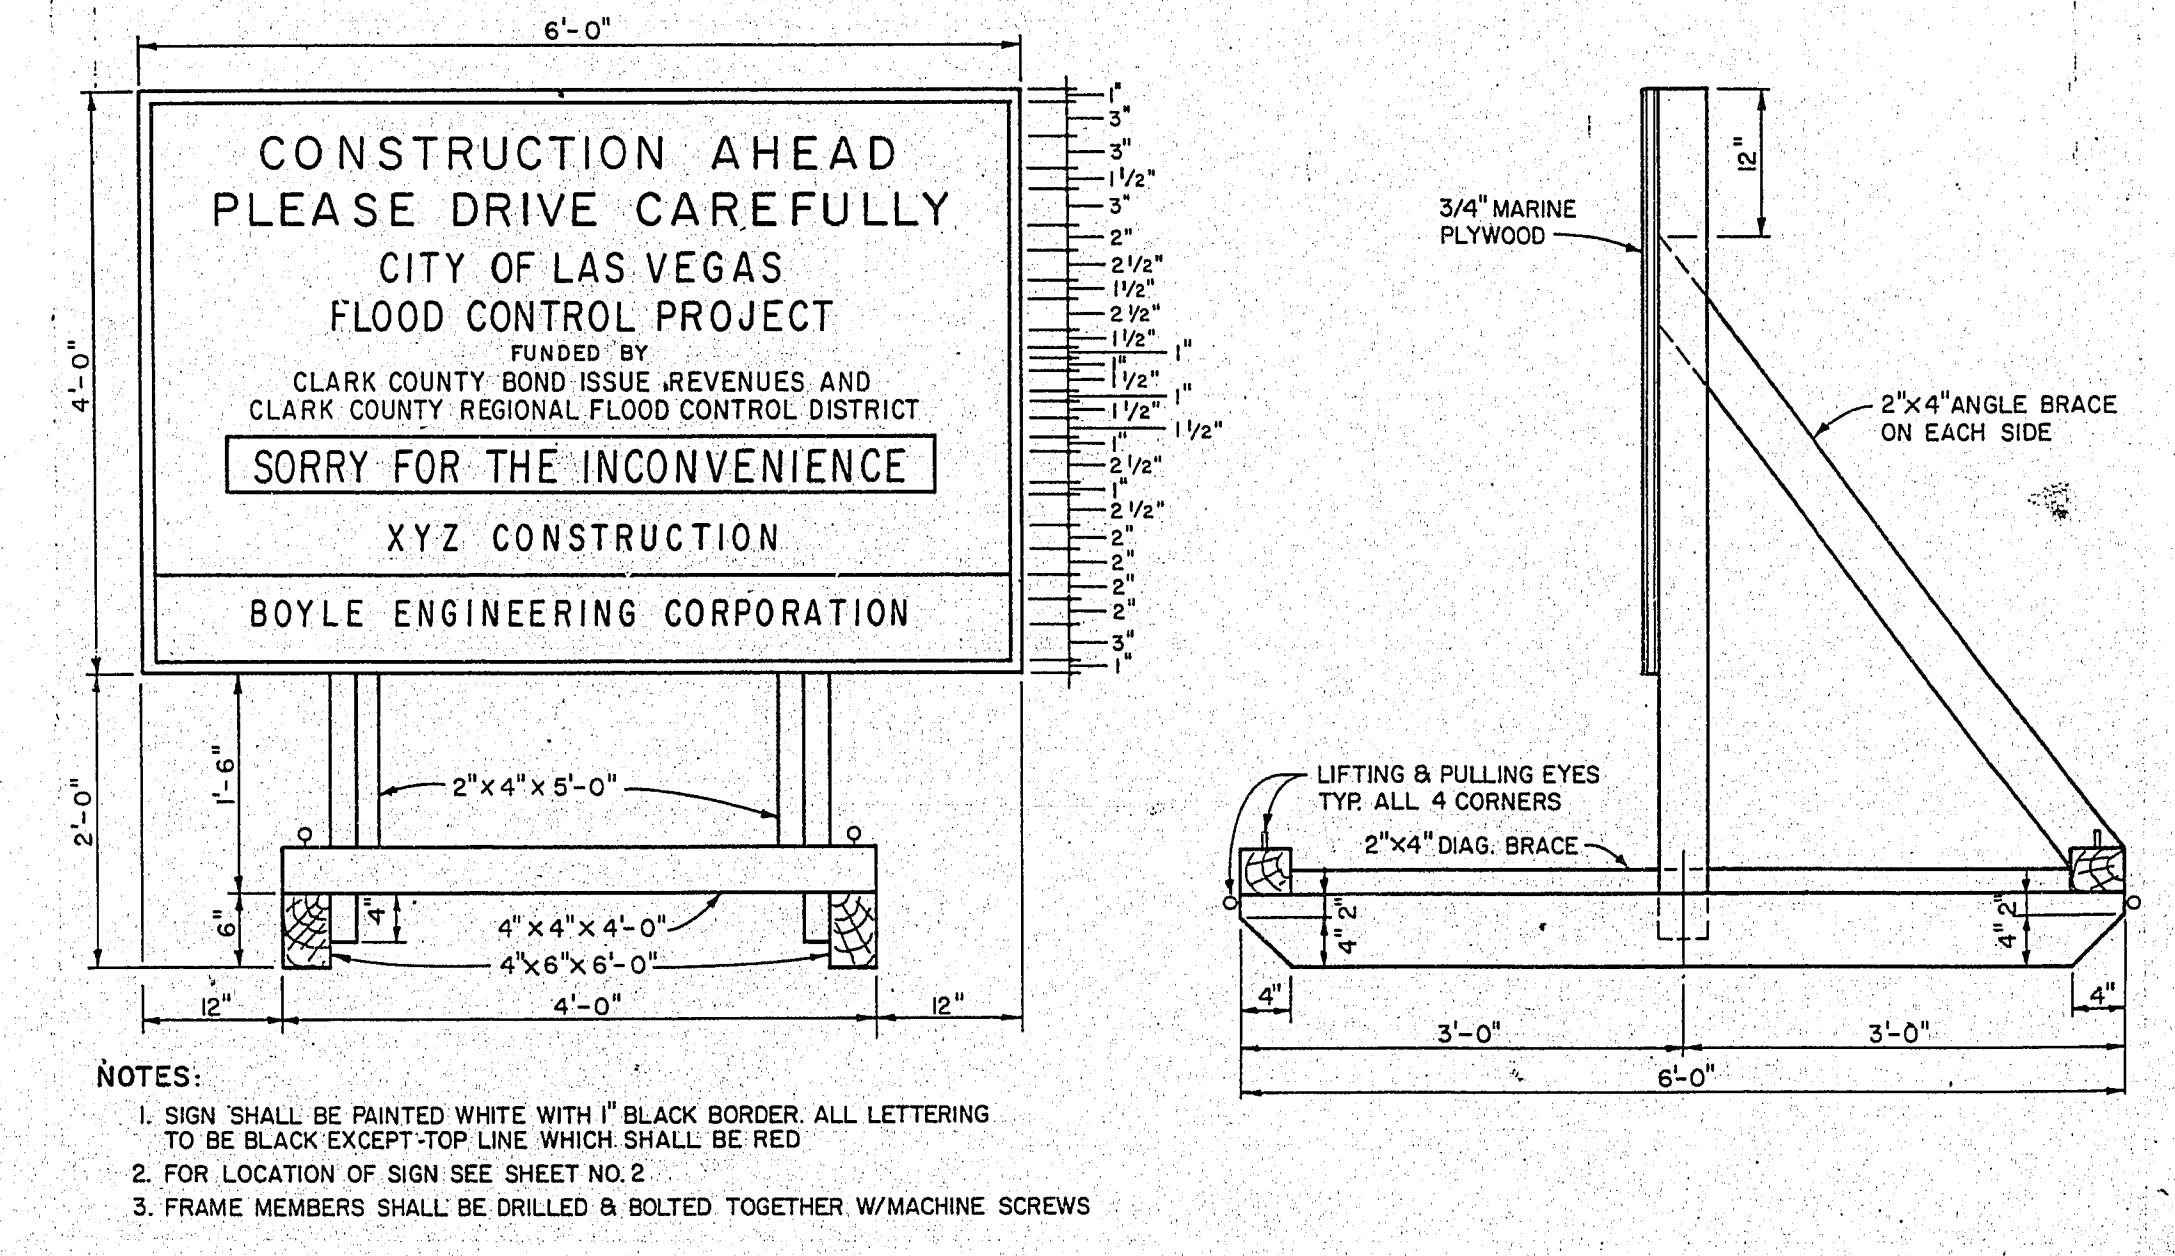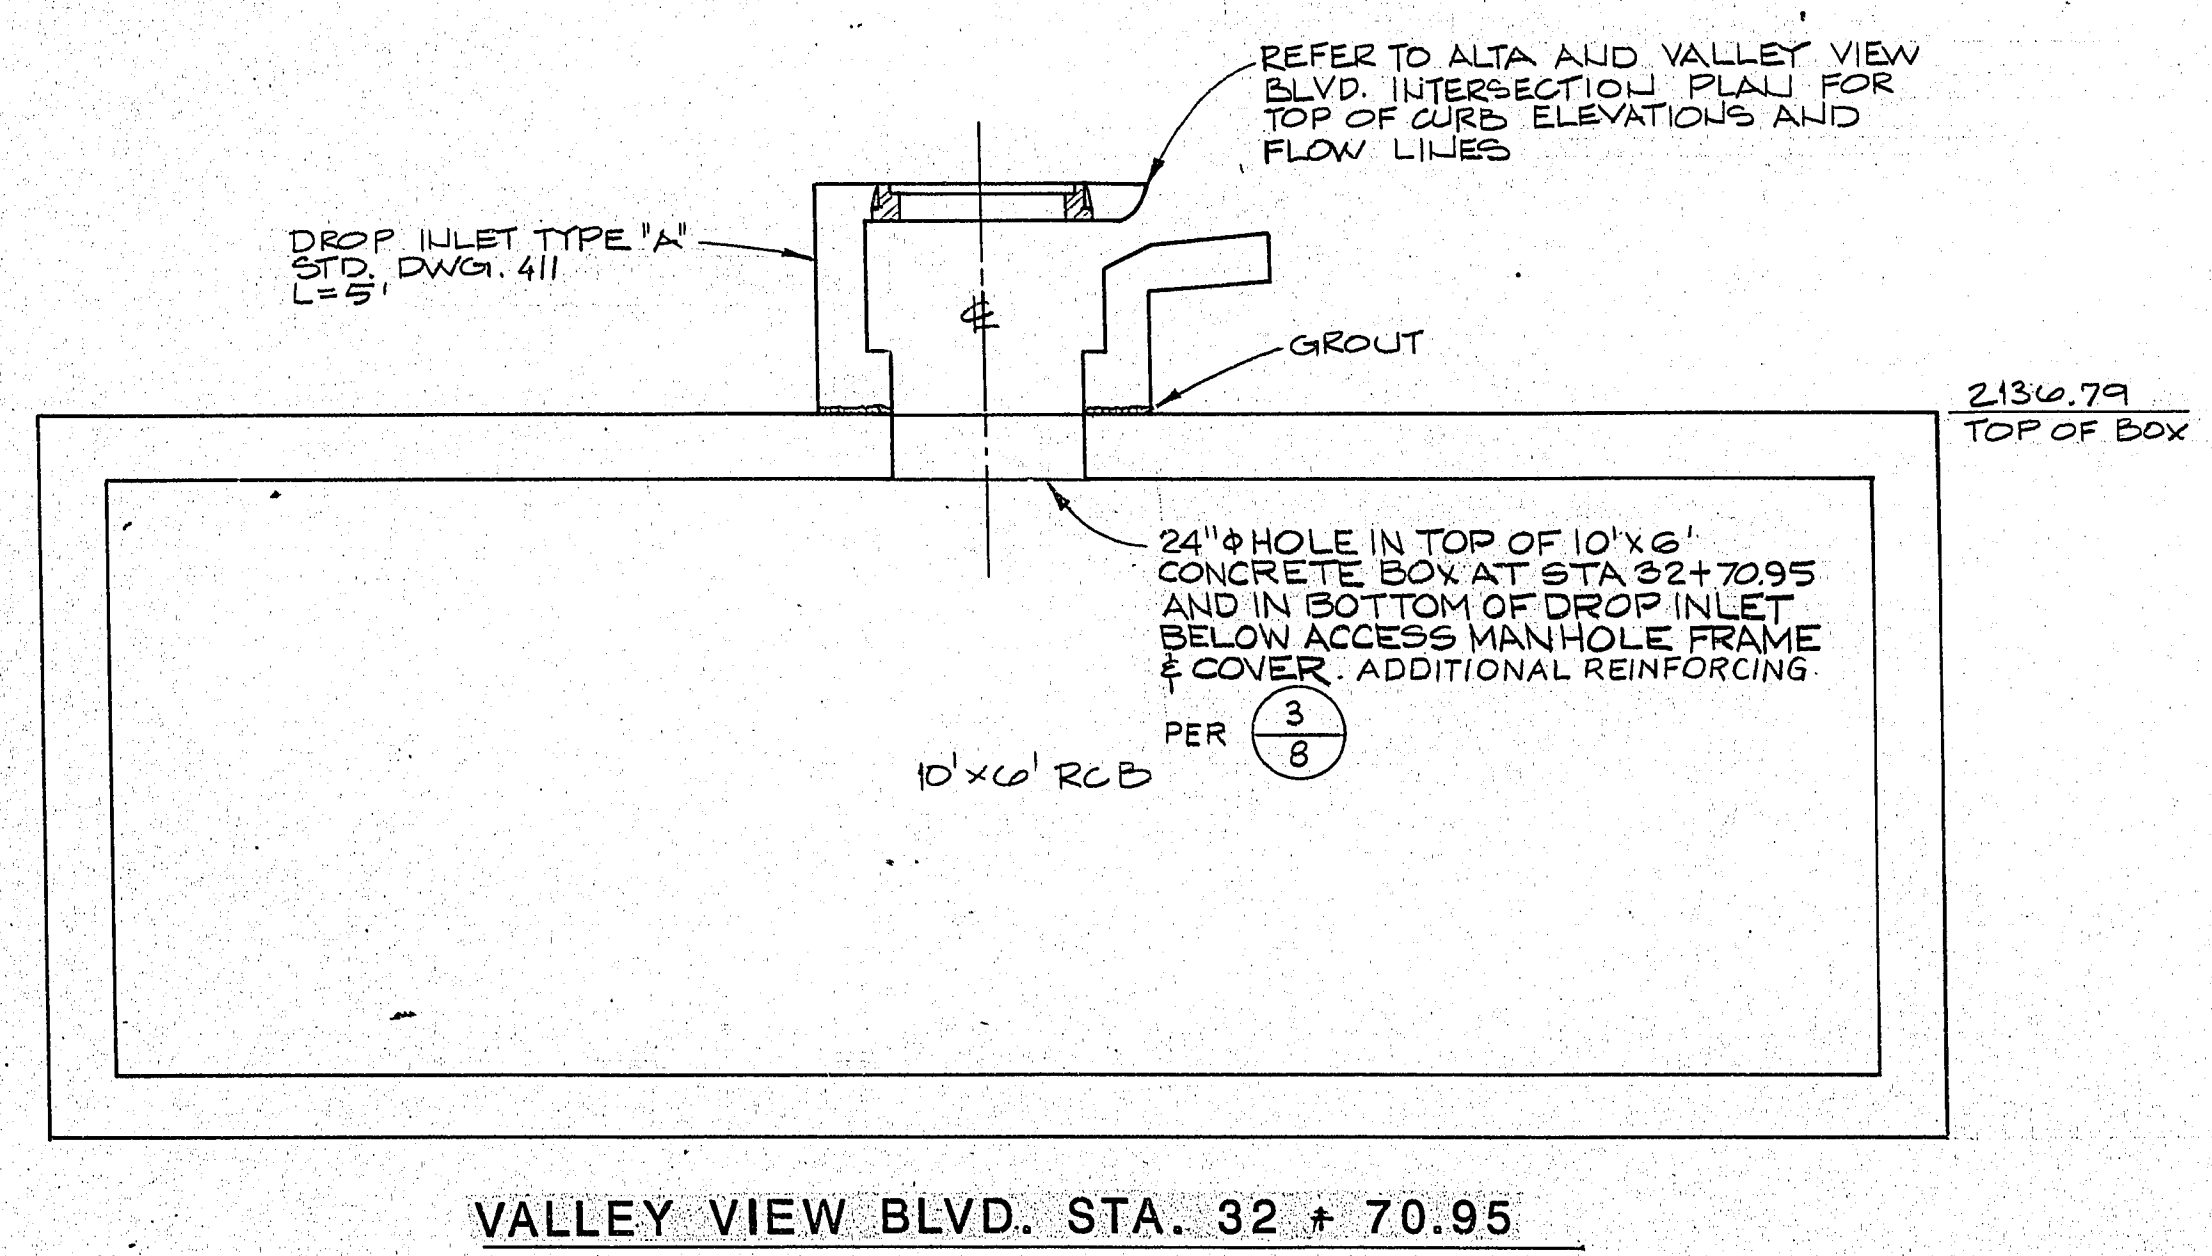

NOTES:
1. SIGN SHALL BE PAINTED WHITE WITH 1" BLACK BORDER. ALL LETTERING TO BE BLACK EXCEPT TOP LINE WHICH SHALL BE RED.
2. FOR LOCATION OF SIGN SEE SHEET NO. 2
3. FRAME MEMBERS SHALL BE DRILLED & BOLTED TOGETHER W/MACHINE SCREWS

CONSTRUCTION SIGN
SCALE: 3/4"=1'-0"

DRAIN INLET DETAIL FOR ALTA - VALLEY VIEW INTERSECTION
4

DESIGNED	DWD	PROJECT MANAGER	Jerome P. Jacobs 6377 10-20-88	CERTIFICATE NO.	DATE	1785 EAST SAHARA AVENUE, SUITE 300 LAS VEGAS, NEVADA 89104 TELEPHONE (702) 731-5511	ALCA ENGINEERING & SURVEYING, INC. CIVIL ENGINEERING & LAND SURV. 820 S. VALLEY VIEW BLVD., LAS VEGAS, NEVADA 89107-4411	CITY OF LAS VEGAS	MEADOWS DETENTION BASIN	DRAWING NO. 731-45B-1B
DRAWN	MWM	PROJECT ENGINEER	Don Davis 8/24/87	CERTIFICATE NO.	DATE				TYPICAL TRENCH SECTIONS	SHEET NO. 12 OF 14
CHECKED	JPJ									