

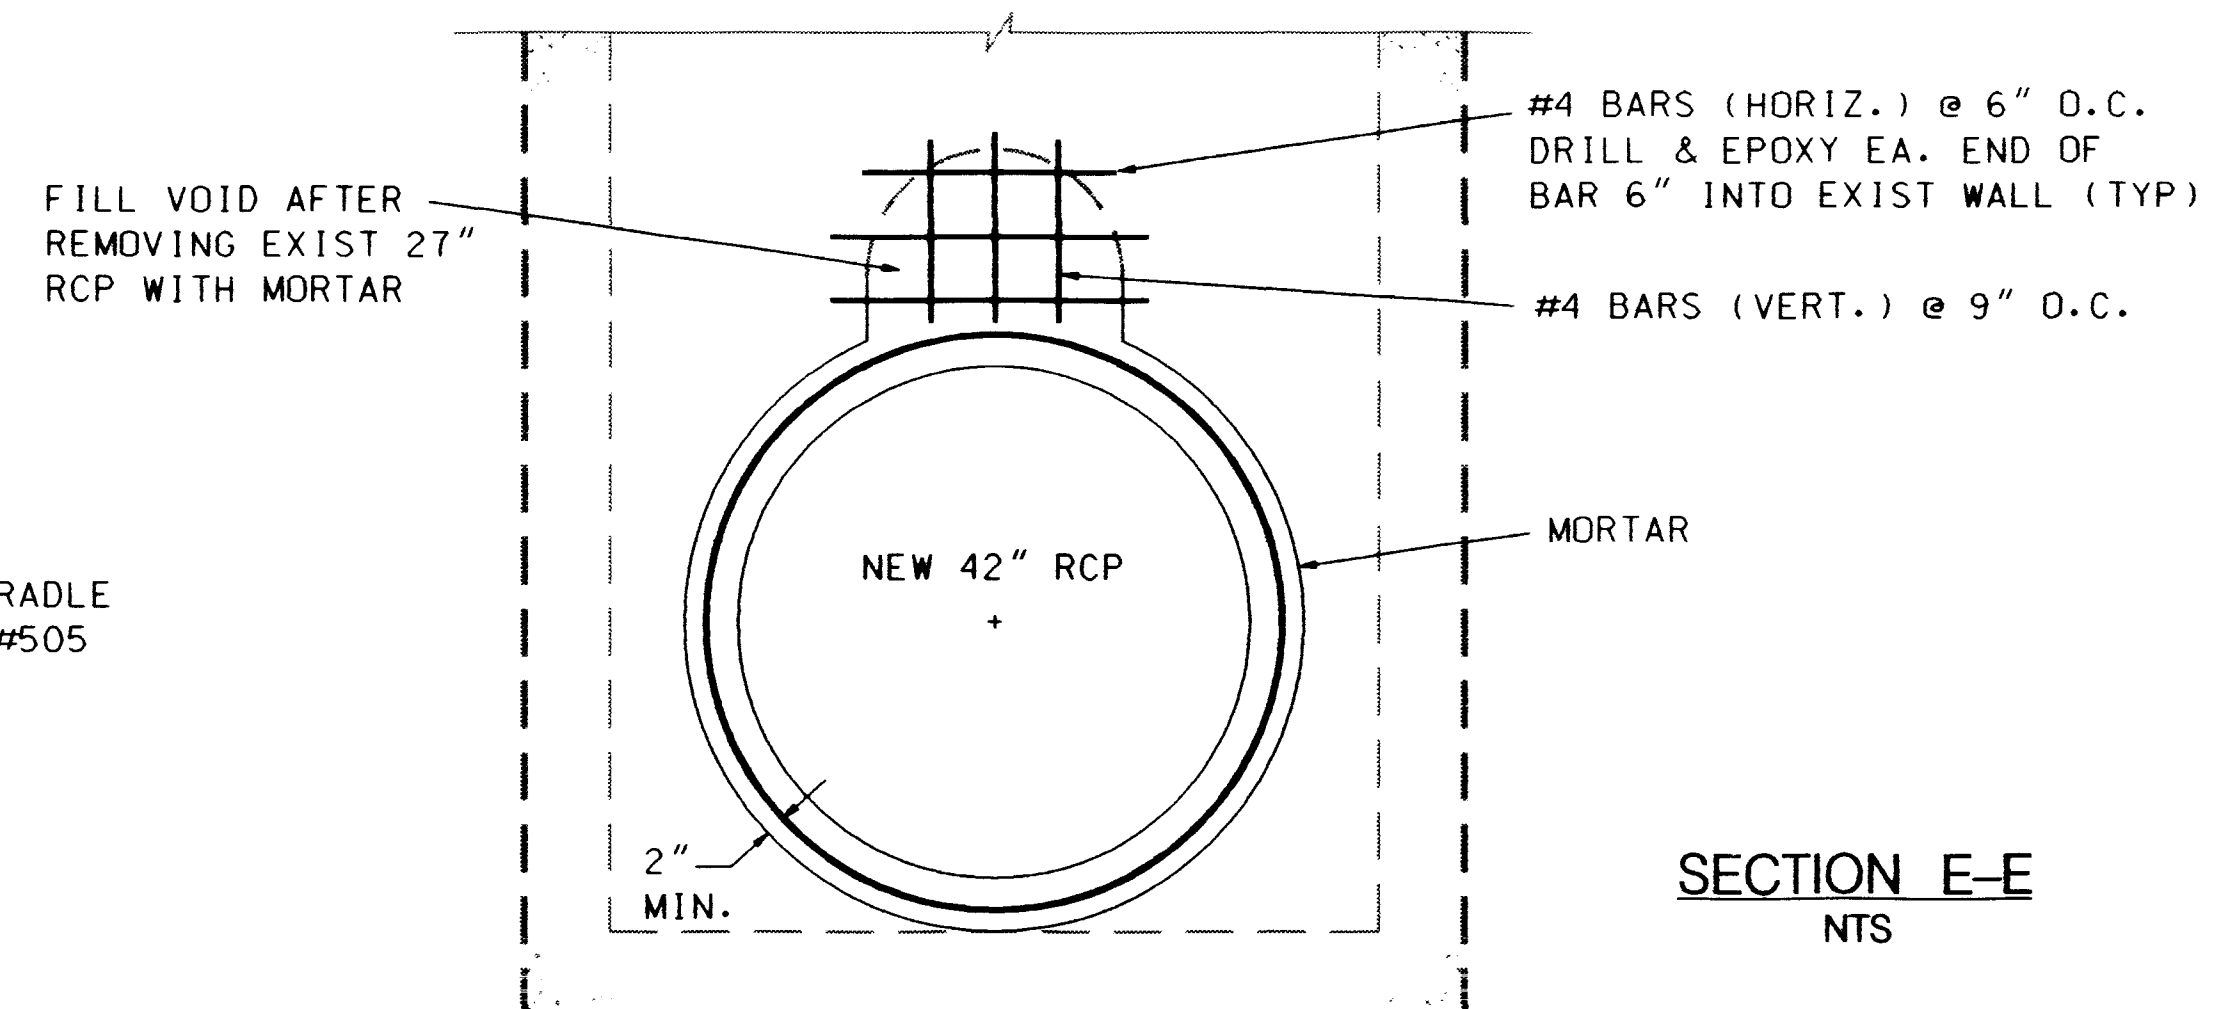
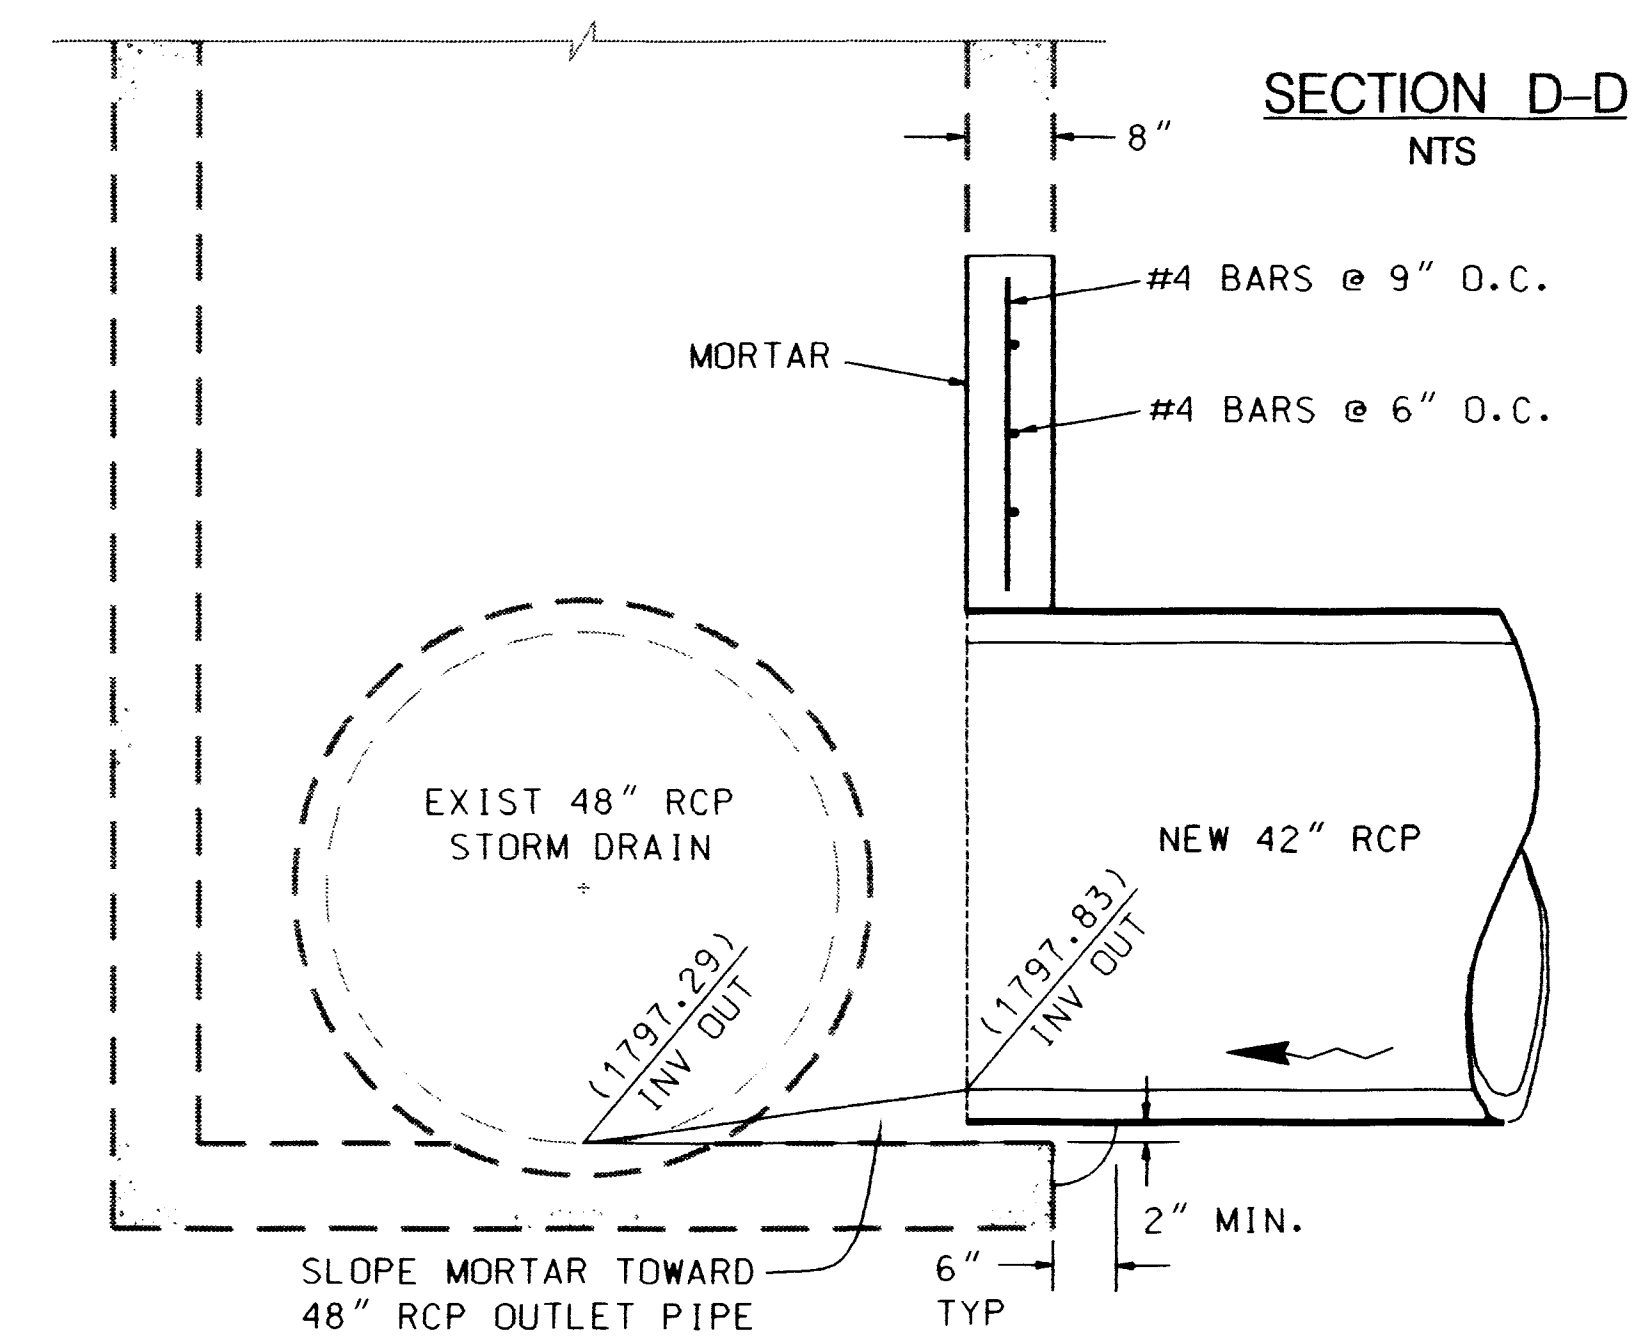
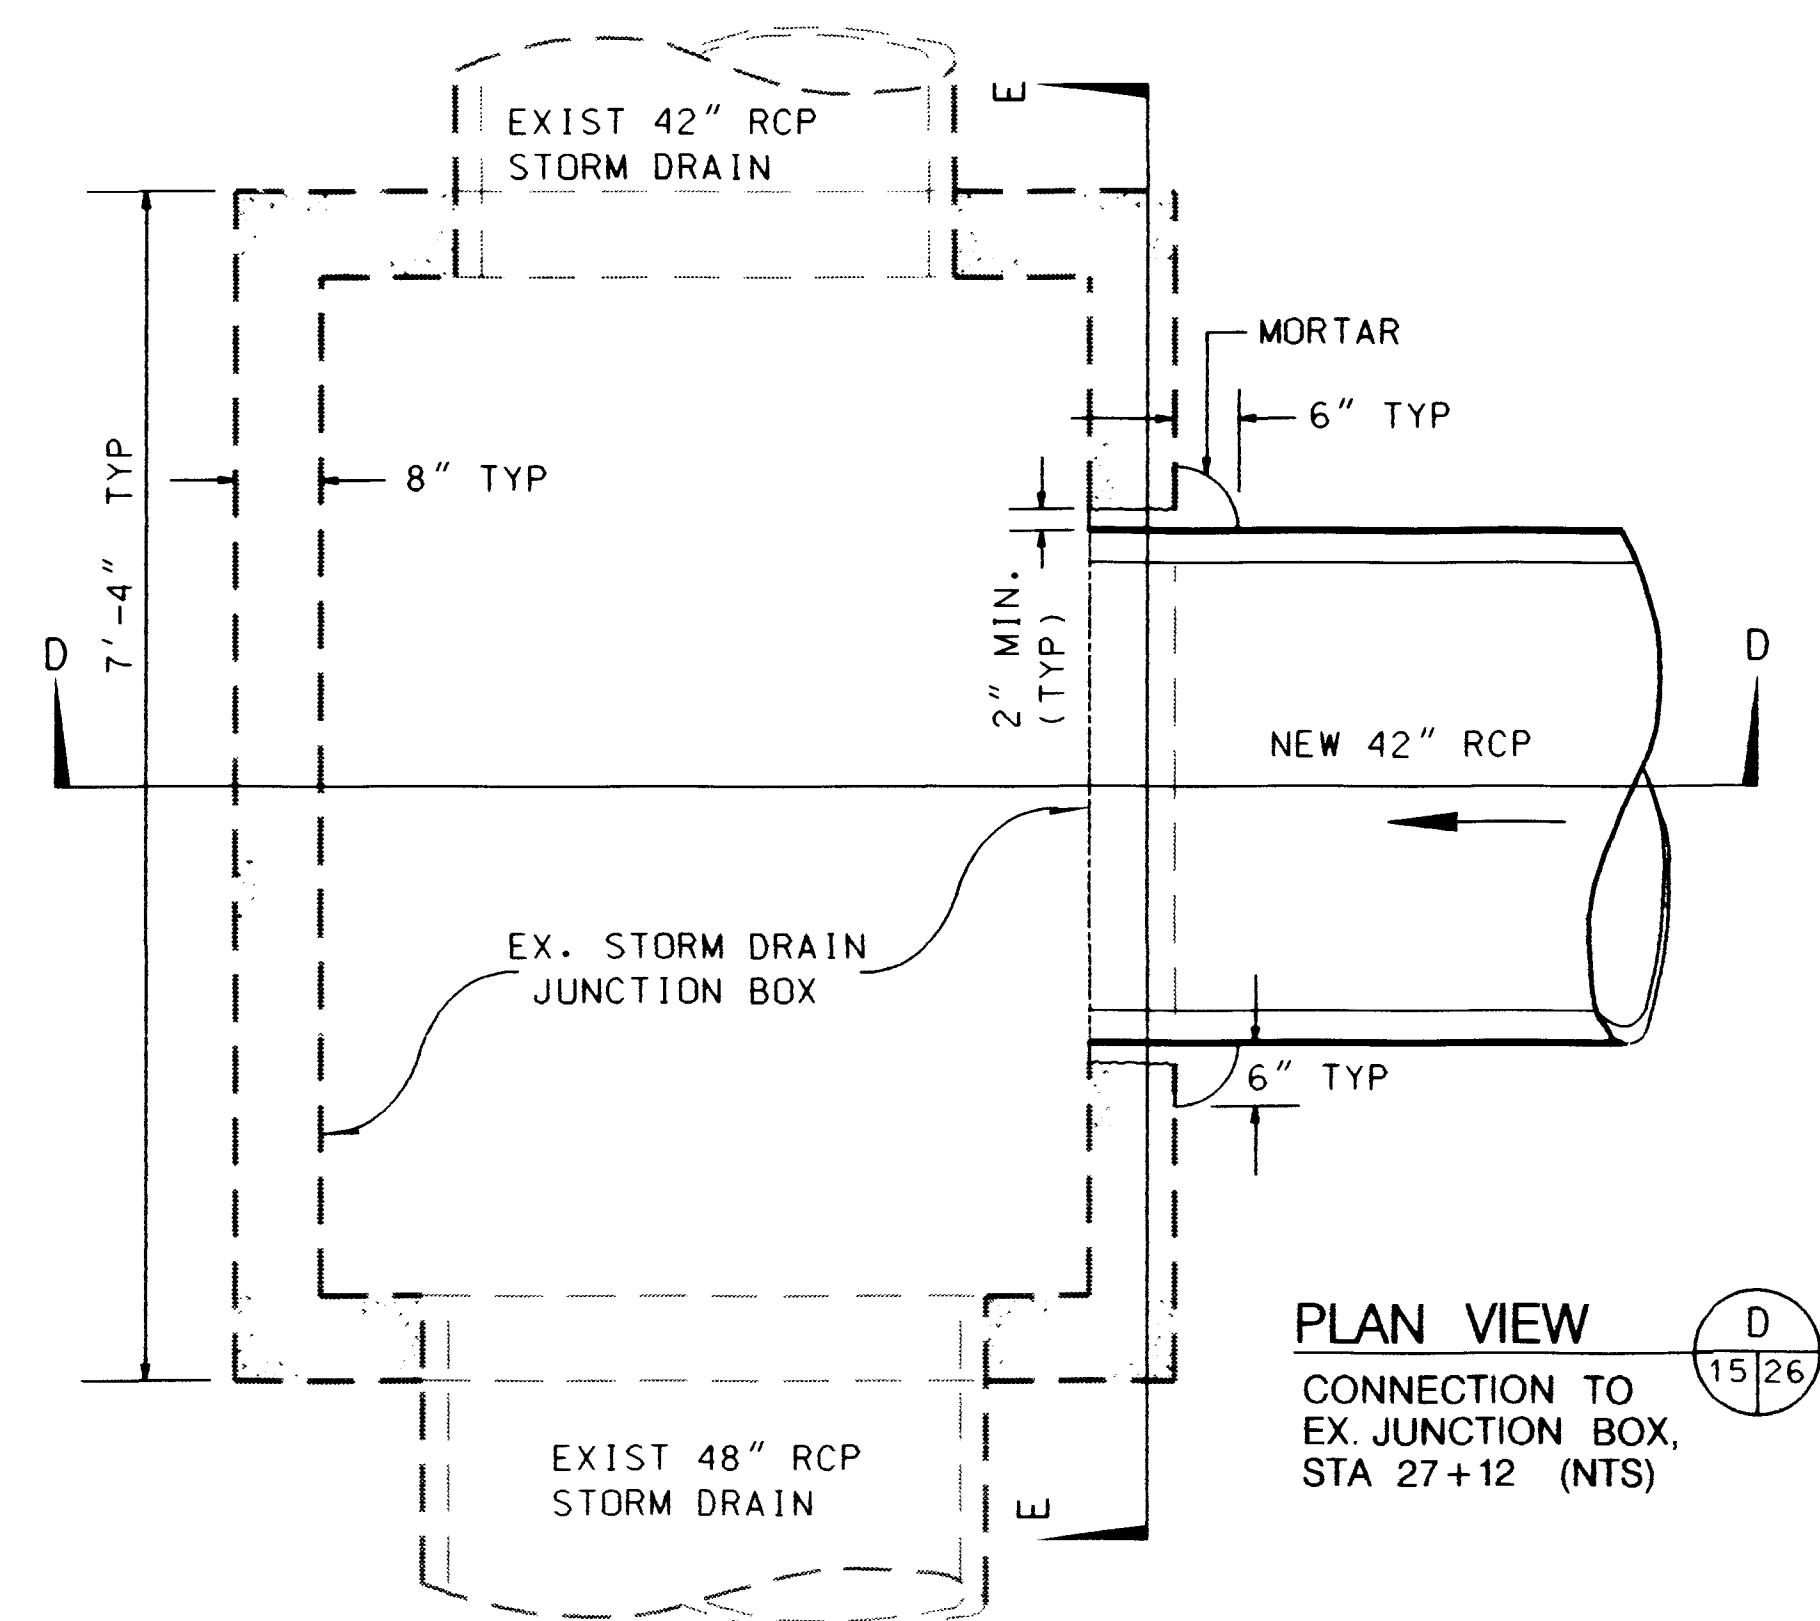
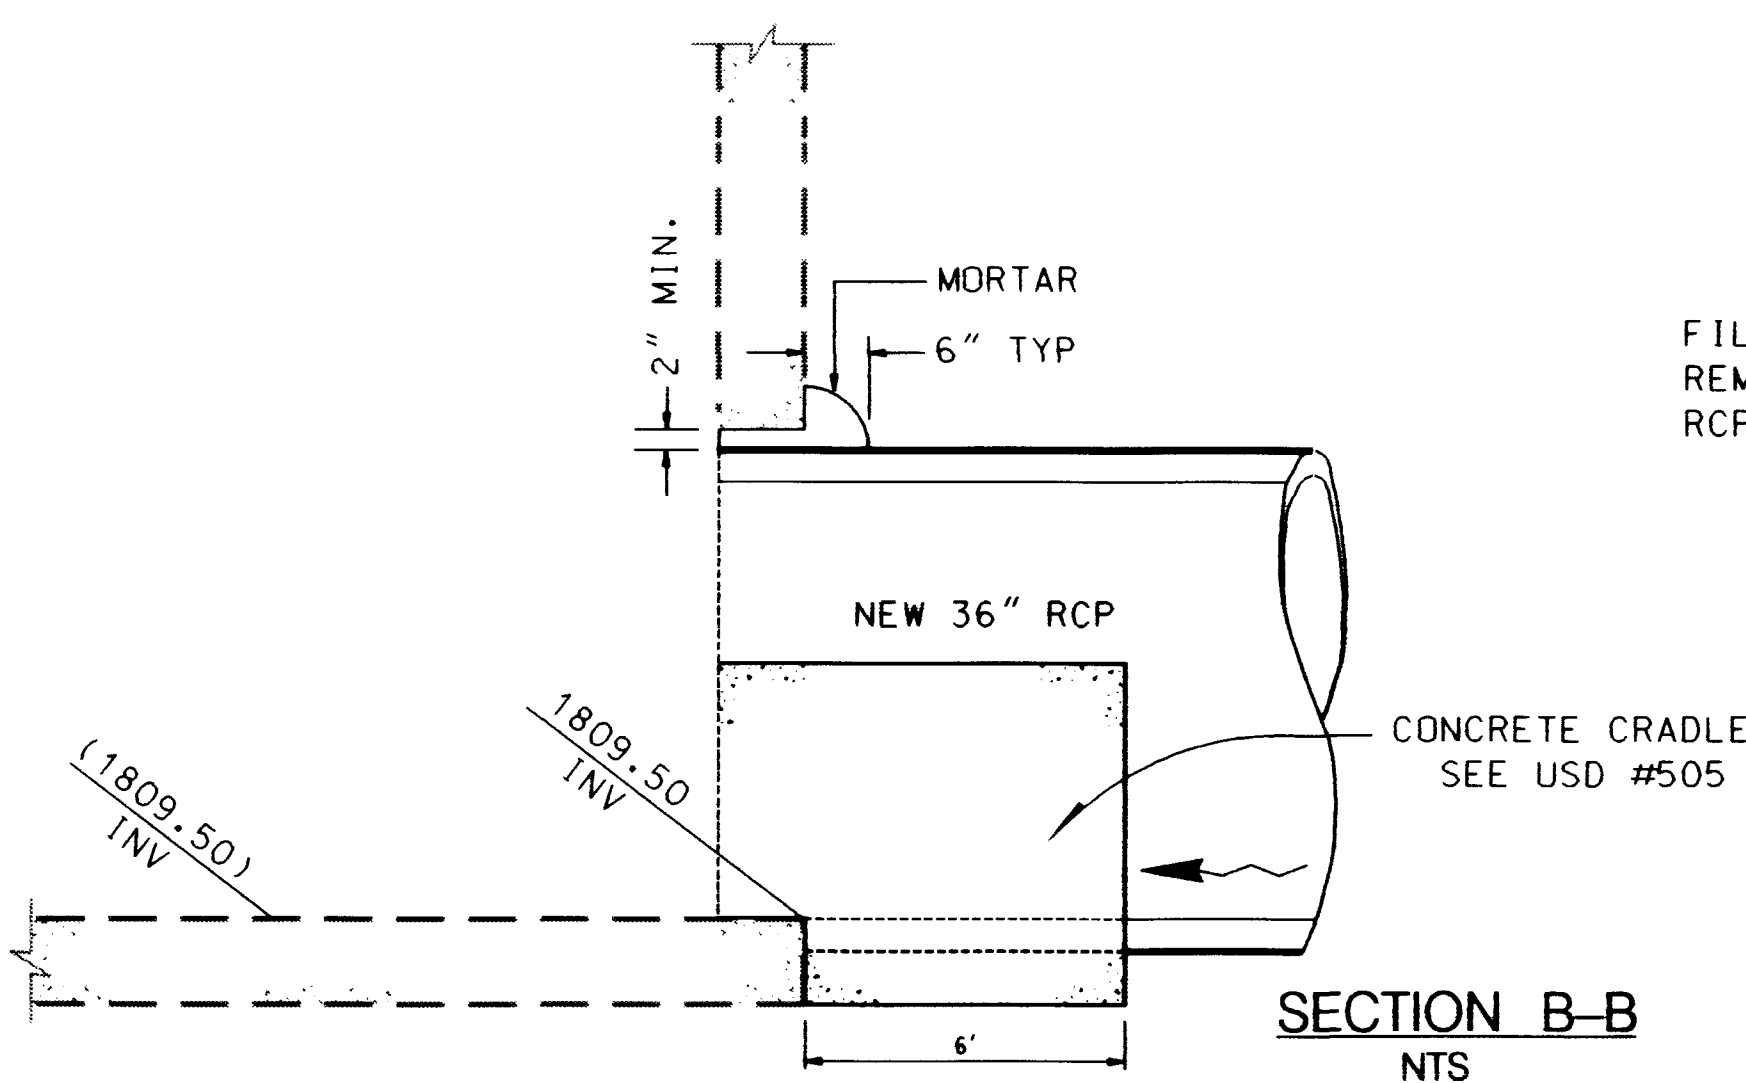
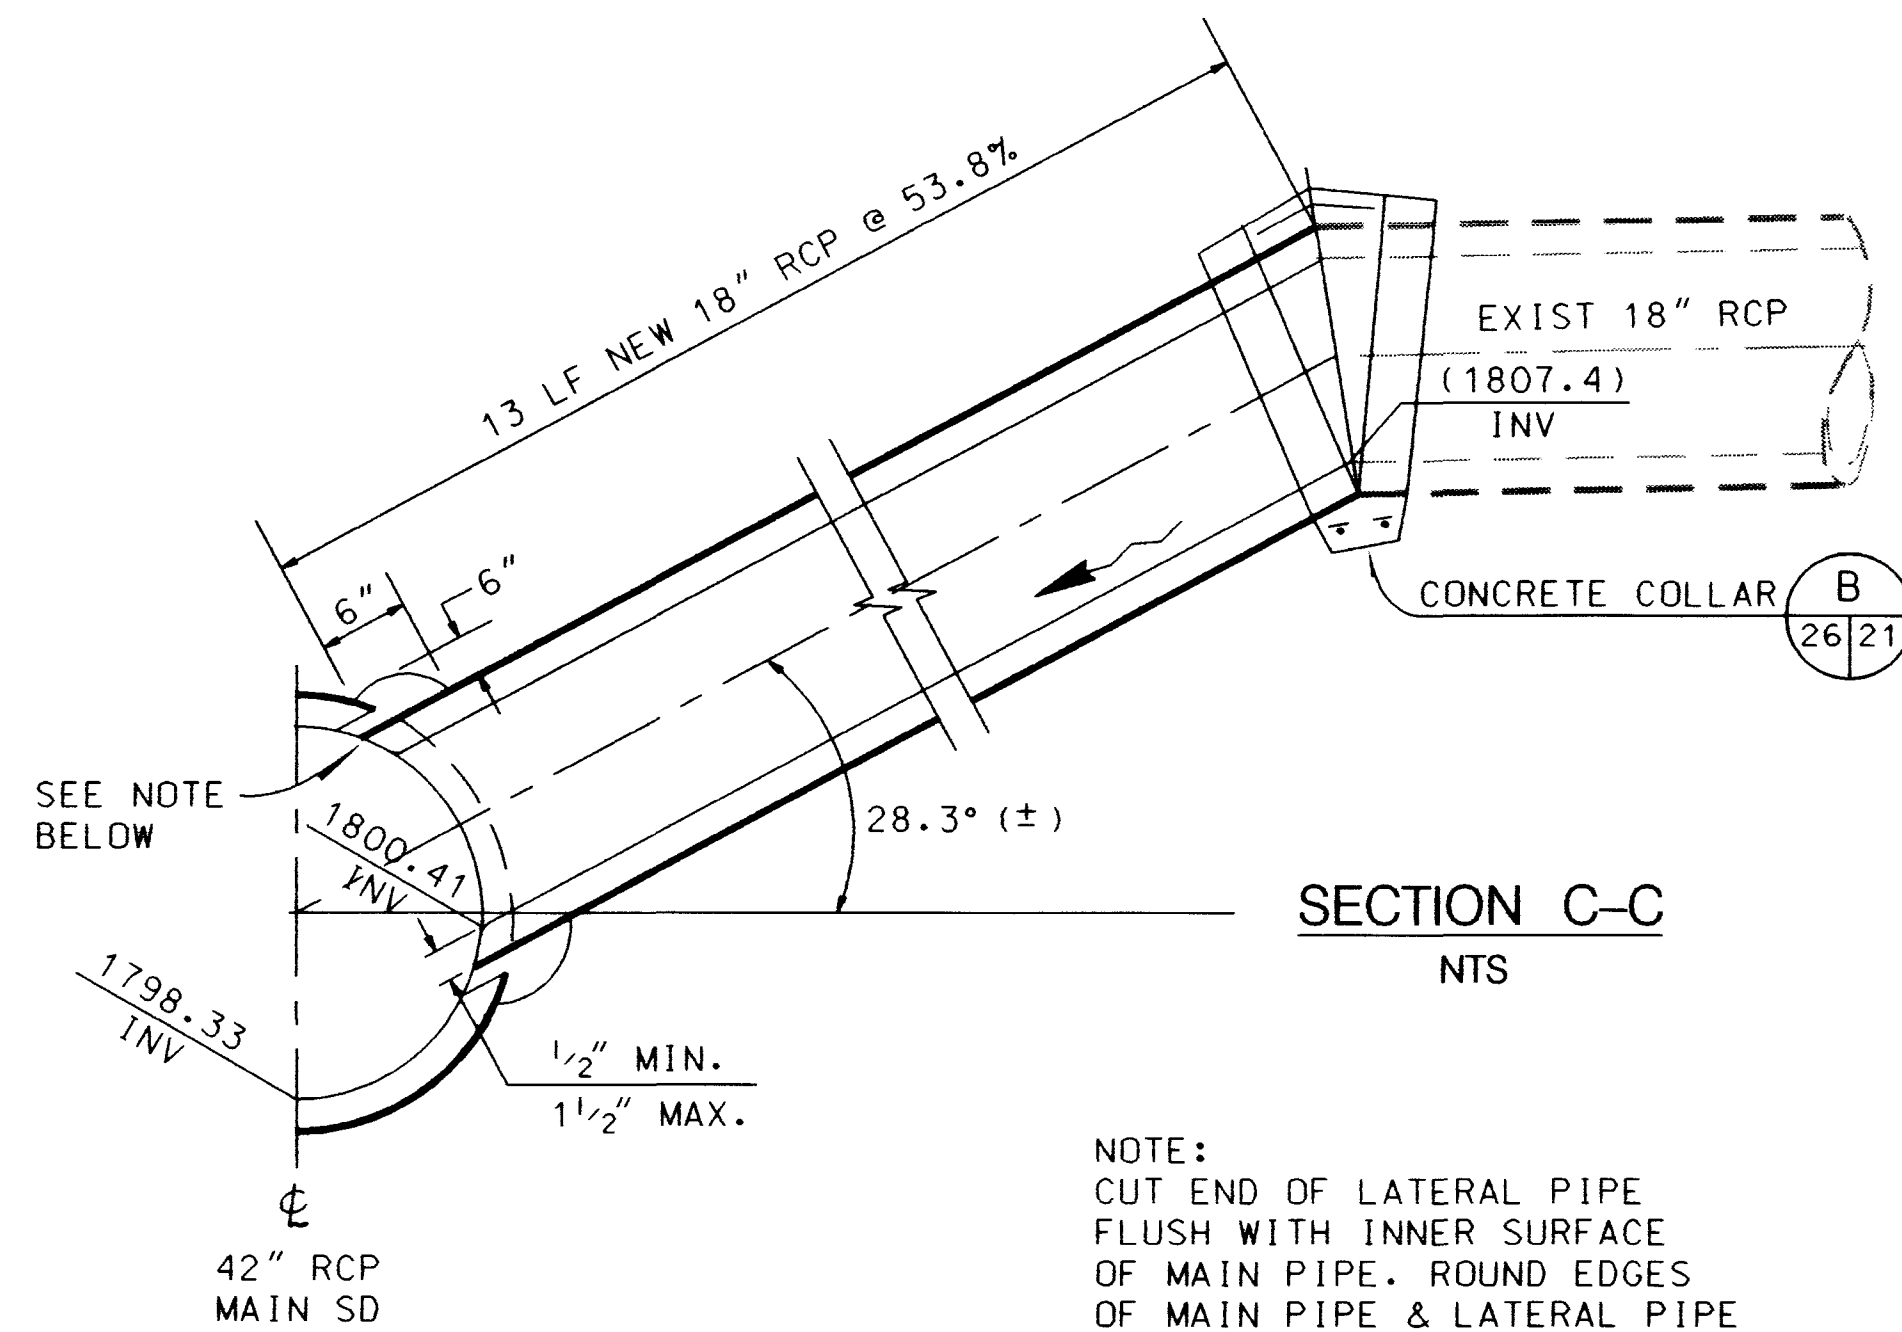
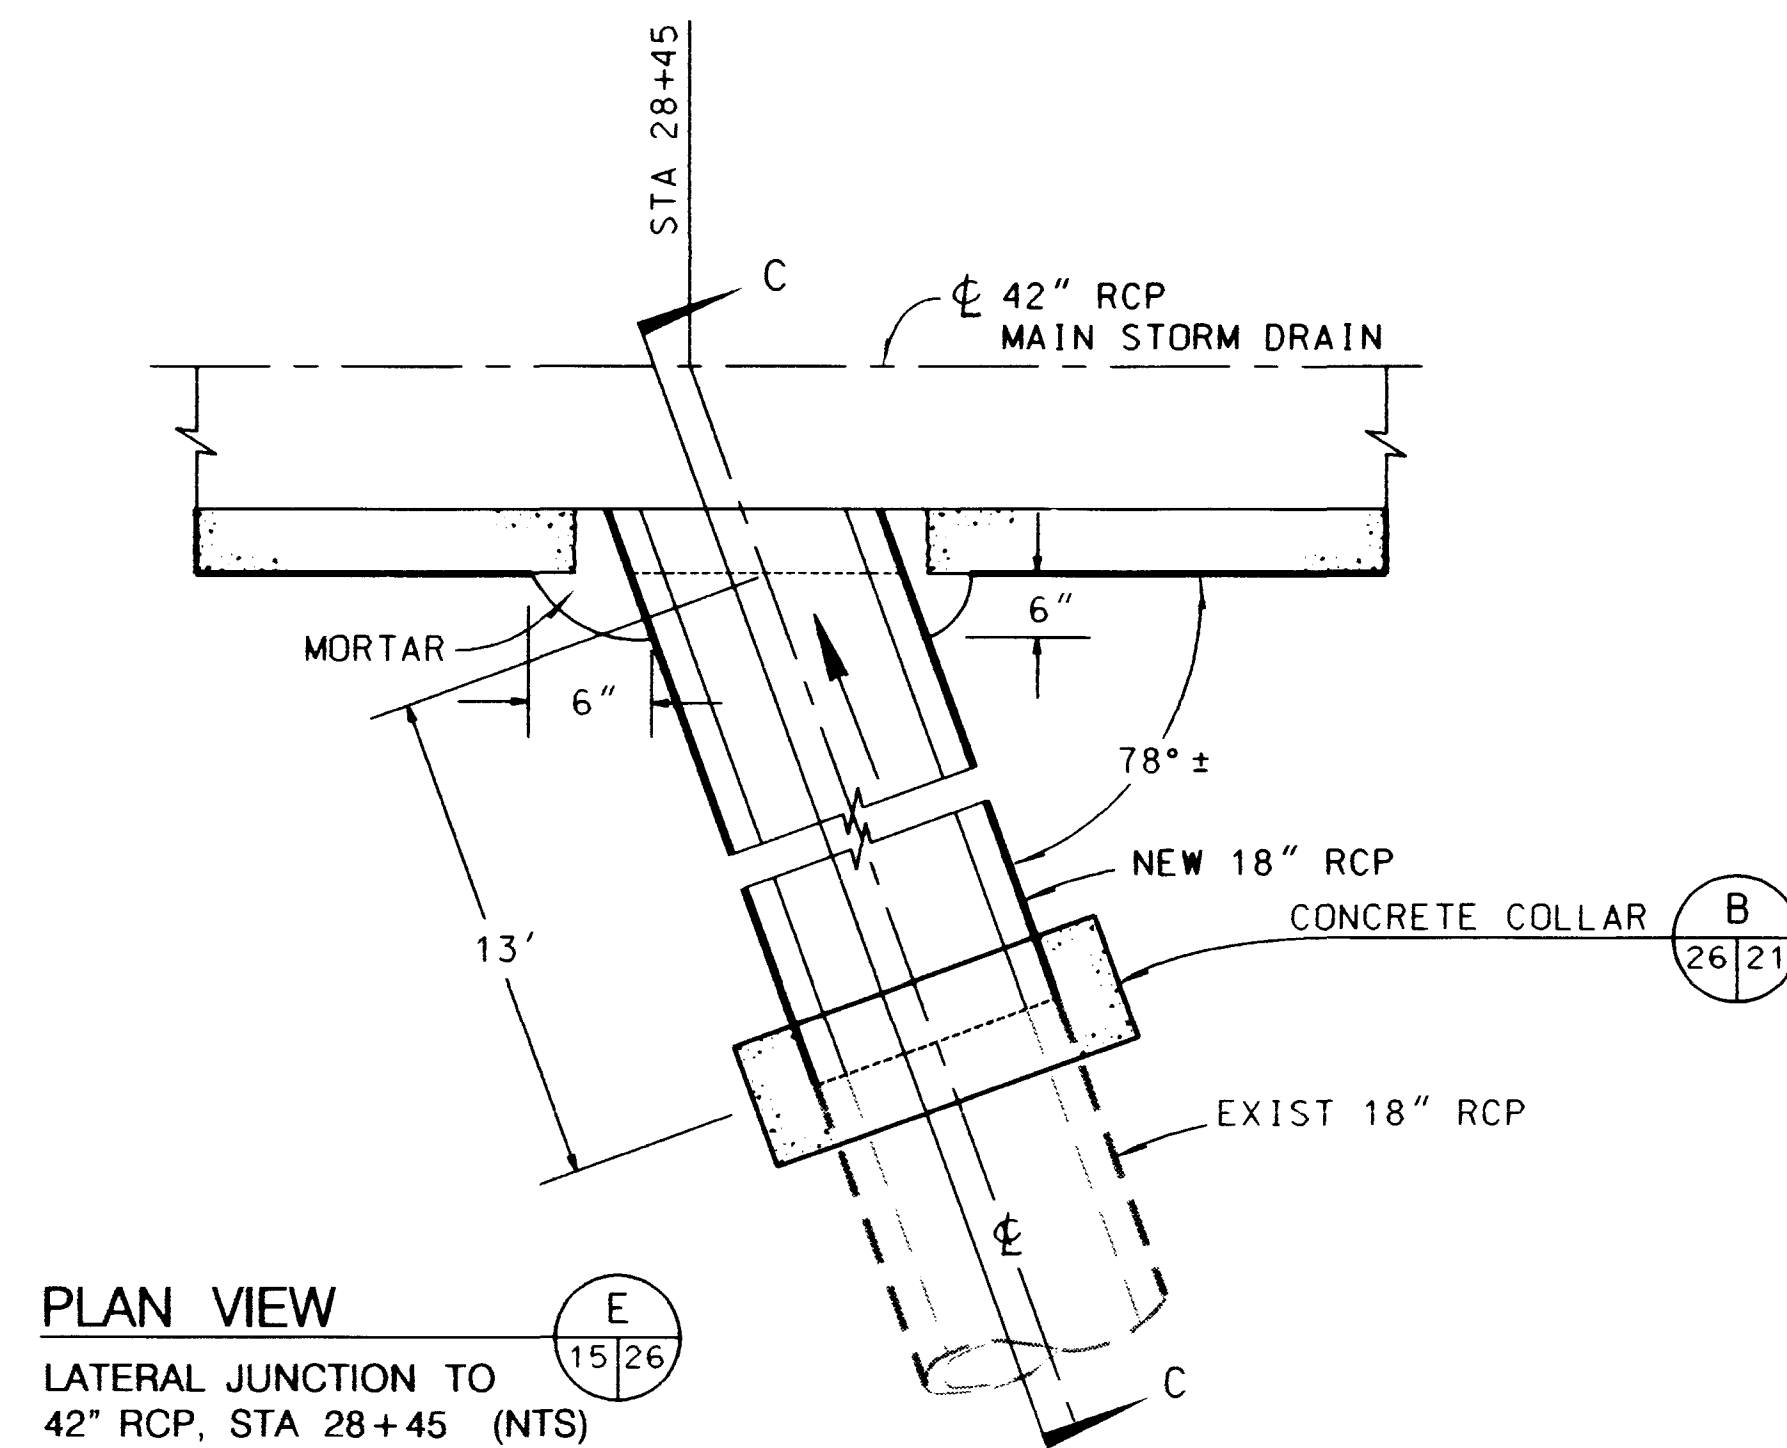
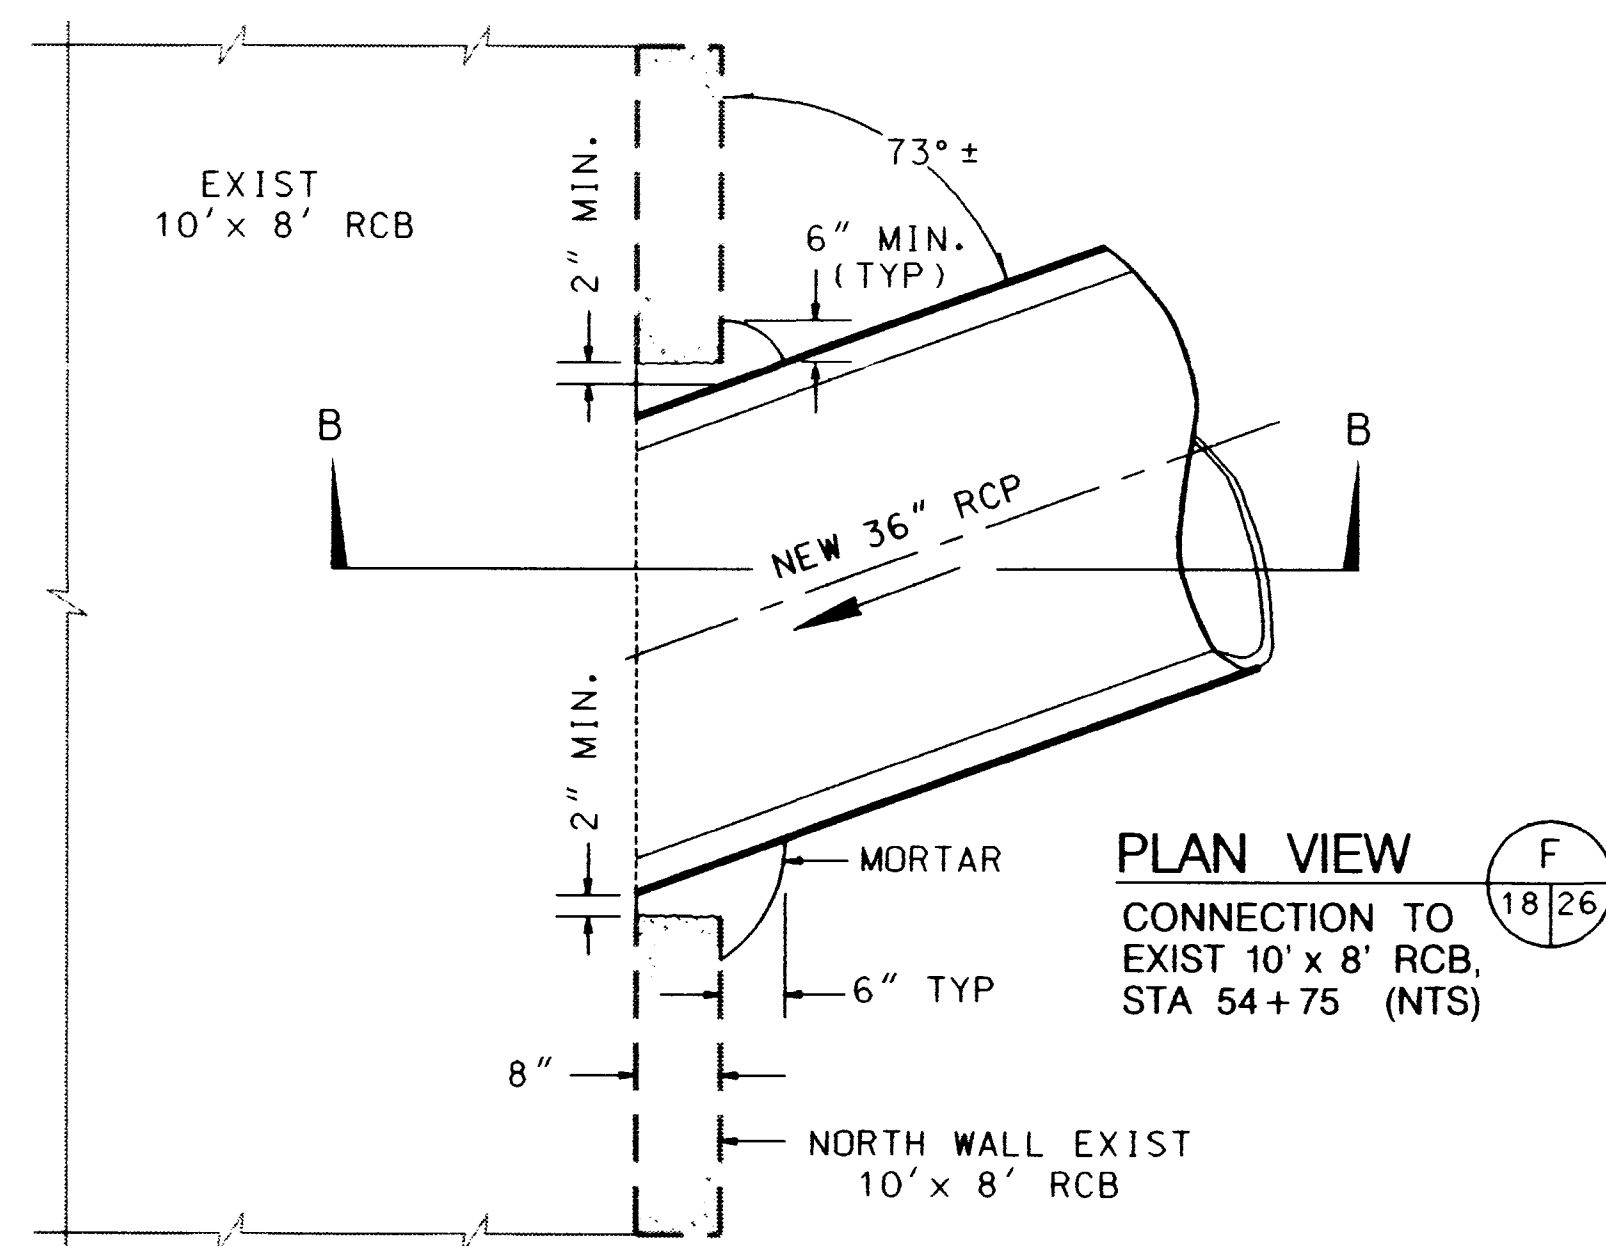


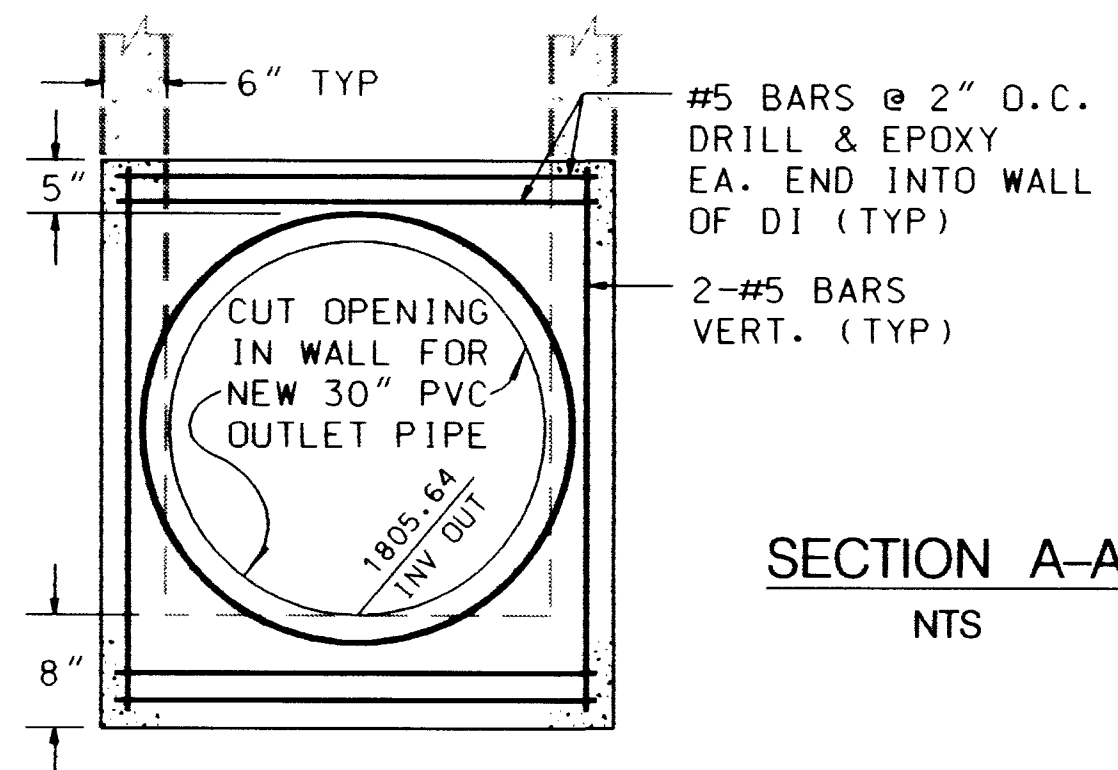

DATE	DESIGN BY: S. JACKSON	DATE: 06-19-97	SCALE (H):	SCALE (V):	PROJECT: MOJAVE RD. IMPROVEMENTS	SHEET: MISC. STORM DRAIN DETAILS	CITY OF LAS VEGAS, NEVADA	DRAWING NO. 26	107-V2677	32
REVISIONS	4305 S. INDUSTRIAL RD. SUITE 185 LAS VEGAS, NV 89103 TEL: 702-788-7451 FAX: 702-788-7451 MK CENTENNIAL ENGINEER STATE OF NEVADA STEVEN J. JACKSON 10/12/2000 No. 00002497									

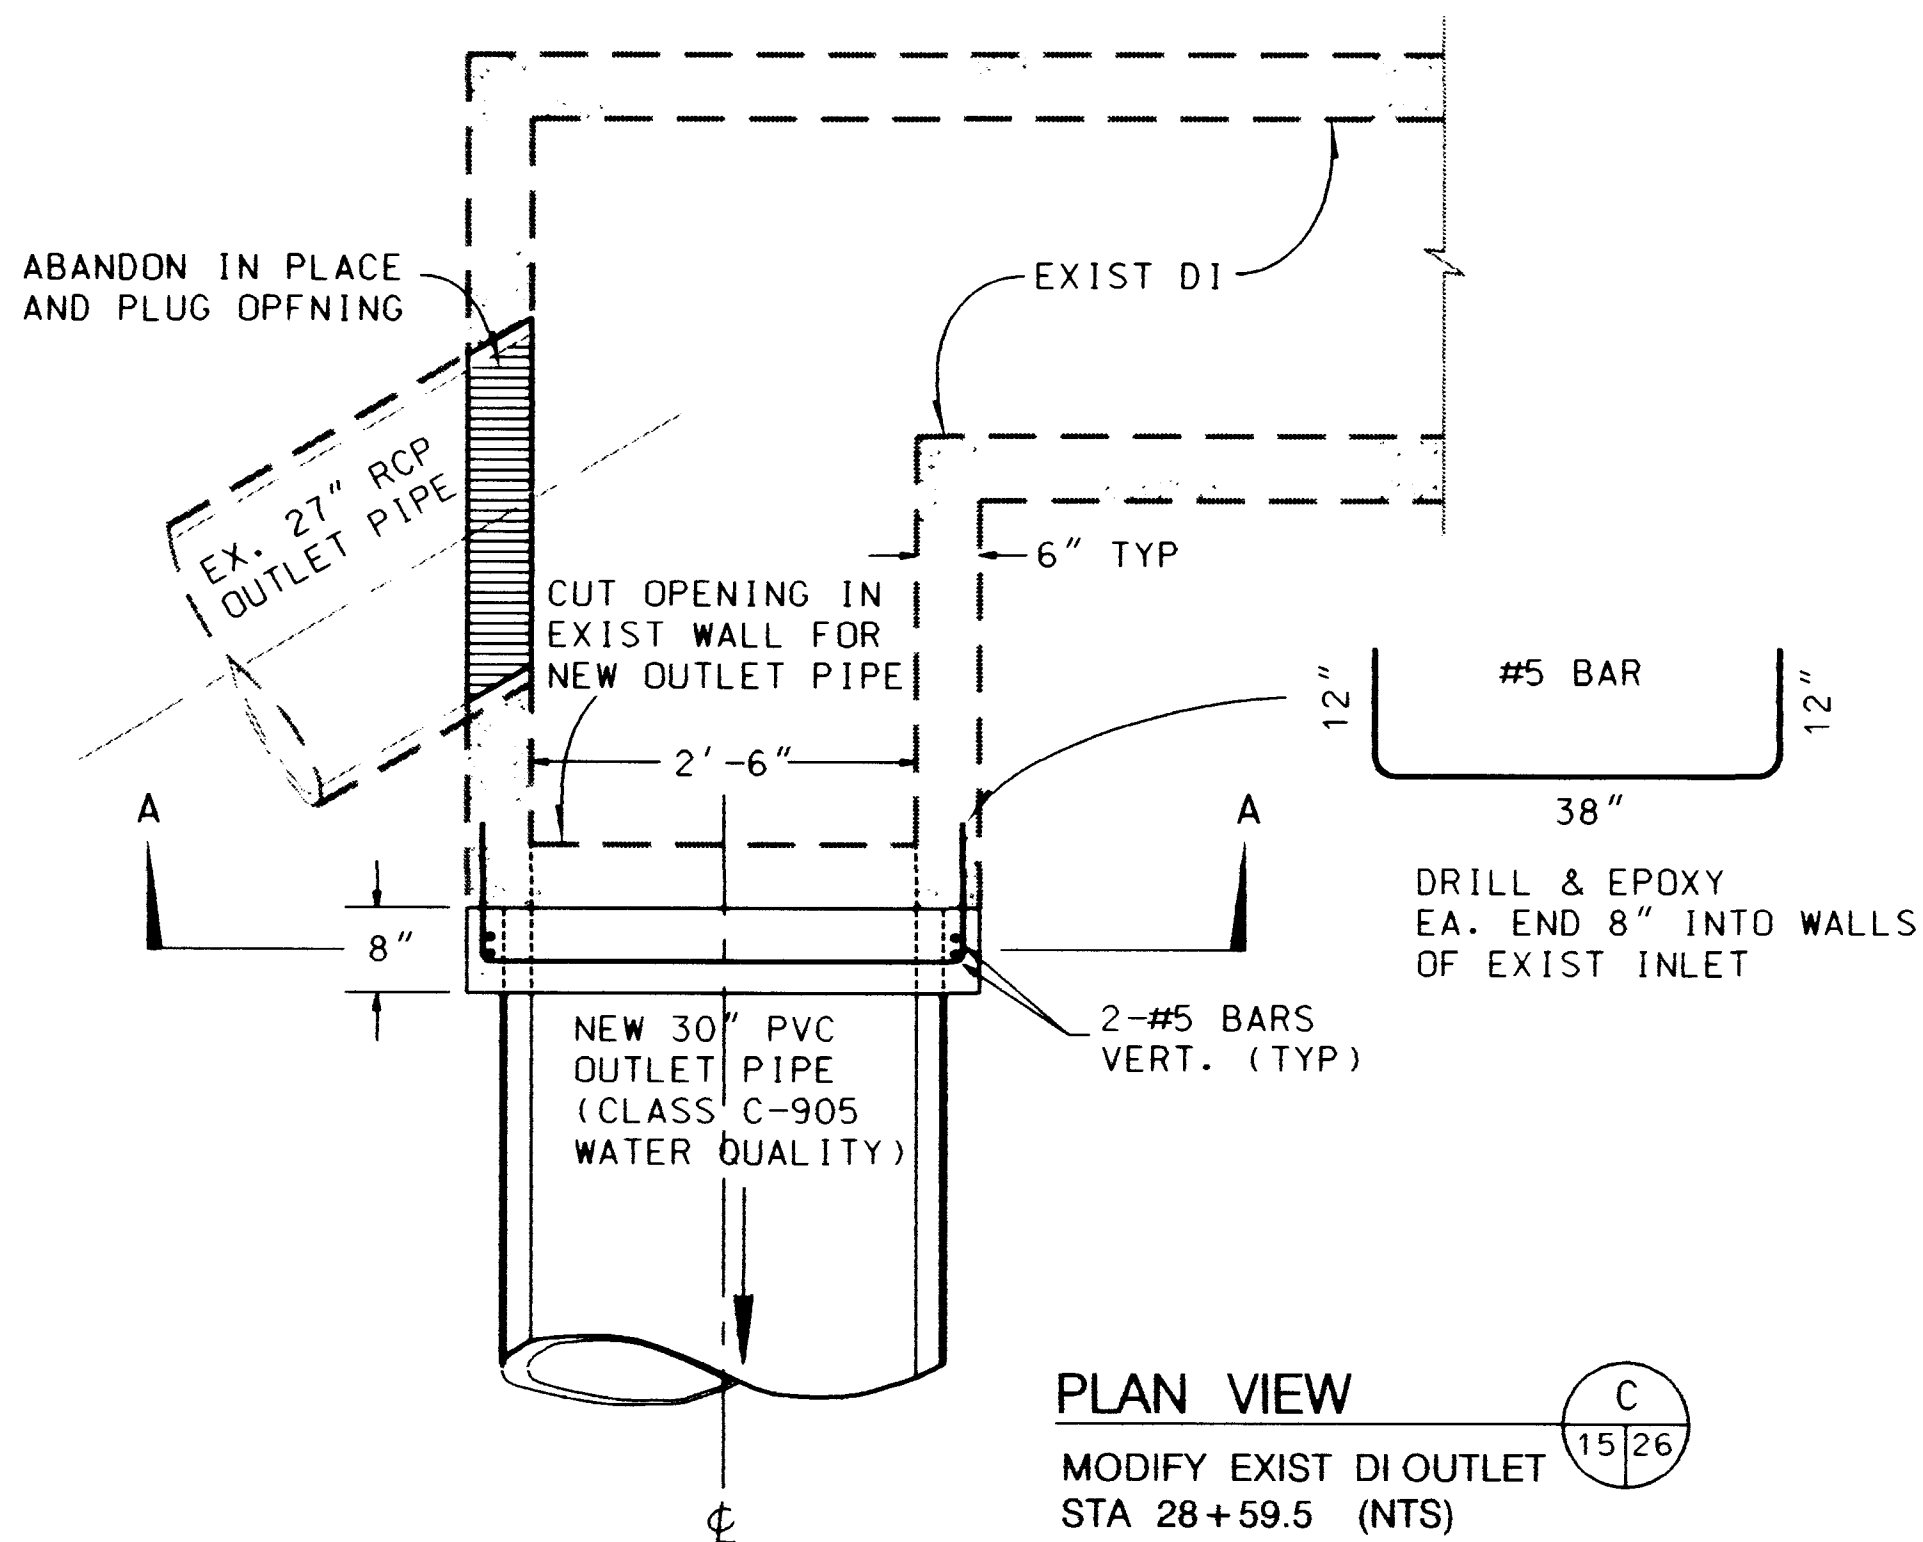