

GOWAN ROAD

33

LIMIT OF WORK

E-1 TYP.

OPEN TURF AREA

E-2 TYP.


LIMIT OF WORK

MATCH LINE, SEE SHEET L-6.2

MATCH LINE, SEE SHEET L-6.3

FIXTURE	SYM.	DESCRIPTION	MANUFACTURER	CATALOG NUMBER	LAMP	FINISH	QUANTITY	NOTES
E-1		DOME TOP	GUARDCO	MP171310MH277WP-LF	-	-	-	LAMP FINISH COLOR PER SPECIFICATIONS
E-2		SINGLE ARM	GUARDCO	MP2213400MH277WP-LF	-	-	-	LAMP FINISH COLOR PER SPECIFICATIONS

1. THE SCHEMATIC LIGHTING PLANS ARE FOR THE IDENTIFICATION AND LOCATION OF FIXTURES ONLY. SEE CONSTRUCTION PLANS FOR LAYOUT.
2. THE ELECTRICAL CONTRACTOR SHALL BE RESPONSIBLE FOR THE DESIGN, PROVISION AND INSTALLATION OF ALL ELECTRICAL EQUIPMENT AS NECESSARY TO INSURE A COMPLETE AGENCY APPROVED INSTALLATION IN CONFORMANCE WITH THE INTENTION OF THESE SCHEMATIC DOCUMENTS.
3. THE ELECTRICAL CONTRACTOR SHALL BE RESPONSIBLE FOR ALL PERMITS AND ANY OR ALL SHOP DRAWINGS THAT MAY BE REQUIRED TO BE SUBMITTED TO THE CONTRACTOR SHALL APPLY FOR ALL PERMITS AND PAY FOR SAME.
4. THE ELECTRICAL CONTRACTOR SHALL VERIFY EXACT LOCATION (OBTAIN LOCATION APPROVAL) OF ALL LIGHTING FIXTURES WITH THE LANDSCAPE ARCHITECT AND OWNER PRIOR TO ELECTRICAL ROUGH-IN.
5. THE ELECTRICAL CONTRACTOR SHALL COORDINATE HIS WORK WITH OTHER TRADES AND INSTALL ALL NECESSARY SLEEVES, STUB-OUTS, ETC. AS REQUIRED.
6. ALL ELECTRICAL WORK SHALL COMPLY WITH THE LOCAL CODES AND BUILDING DEPARTMENT REQUIREMENTS. ALL MATERIALS SHALL BE NEW AND BEAR U.L. LABELS.
7. REFER TO THE CONSTRUCTION PLANS FOR COMPLETE DESCRIPTION OF ALL RELATED CONSTRUCTION IMPROVEMENTS.
8. ALL LIGHT FIXTURES SHALL BE INSTALLED PER MFG. DETAILS AND WRITTEN SPECIFICATIONS.
9. THE CONTRACTOR SHALL VERIFY ALL CONDITIONS AND DIMENSIONS SHOWN ON THE PLANS AT THE SITE PRIOR TO COMMENCEMENT OF ANY WORK UNDER THIS CONTRACT.
10. THE CONTRACTOR SHALL CARRY ALL WORKMAN'S COMPENSATION, PUBLIC LIABILITY, AND PROPERTY DAMAGE INSURANCE AS REQUIRED BY THE OWNER.
11. THE OWNER SHALL DECIDE ALL QUESTIONS RELATING TO "INTERPRETATION" OF THE DRAWINGS AND THE ACCEPTABLE FULFILLMENT OF THE CONTRACT.
12. THE CONTRACTOR SHALL AT ALL TIMES PROTECT HIS WORK FROM DAMAGE AND THEFT AND REPLACE ALL DAMAGED OR STOLEN PARTS AT HIS EXPENSE UNTIL THE WORK IS ACCEPTED IN WRITING BY THE OWNER.
13. EXTREME CARE SHALL BE EXERCISED IN EXCAVATING AND WORKING NEAR EXISTING UTILITIES. CONTRACTOR SHALL VERIFY THE LOCATION AND DEPTH OF ALL UTILITIES AND BE RESPONSIBLE FOR DAMAGE TO ANY UTILITIES.
14. ANY WRING THAT MAY BE SHOWN ON THE PLANS IS DIAGRAMMATICALLY ROUTED FOR CLARITY. CONTRACTOR SHALL ROUTE TO AVOID CONFLICT WITH STATIONARY ELEMENTS IN THE PLANS AND UTILITIES IN CONFORM WITH THE VARIOUS DETAILS, AND TO UTILIZE IRRIGATION TRENCHES WHERE POSSIBLE.
15. ELECTRICAL CONTRACTOR SHALL SUBMIT TO OWNER AND LANDSCAPE ARCHITECT, A SHOP DRAWING INDICATING HOOK-UP, CIRCUIT DATA, INSTALLATION DETAILS, AND SWITCHES AND TIMING DEVICES FOR COMPLETE OPERATING SYSTEM.

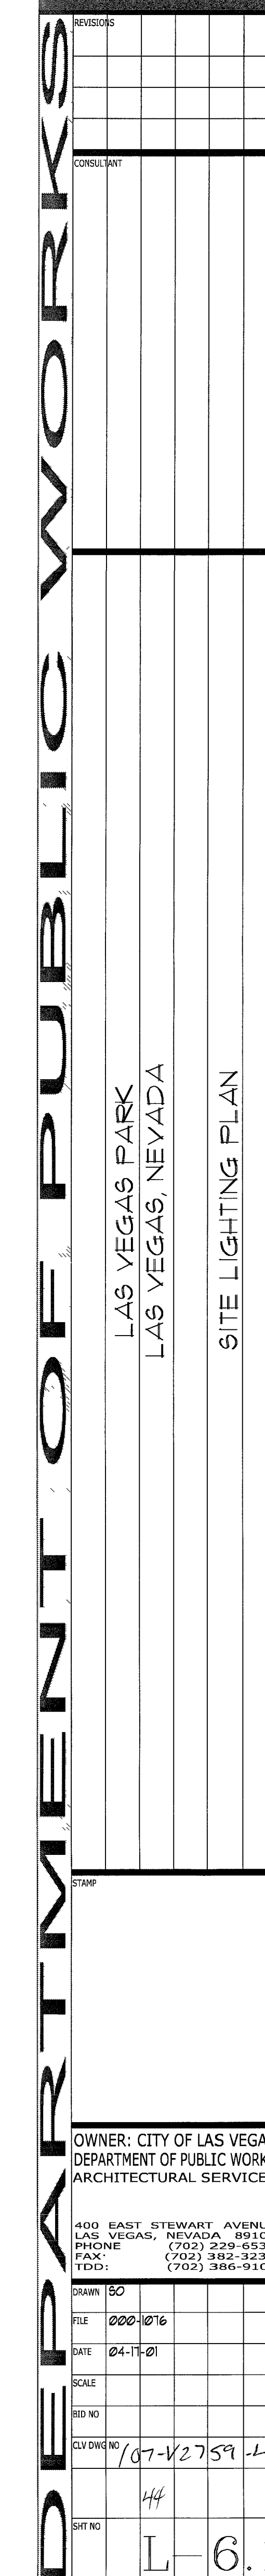

400 EAST STEWART AVENUE
LAS VEGAS, NEVADA 89101
PHONE (702) 229-6533
FAX (702) 382-3233
TDD (702) 386-9100

DRAIN	50				
FILE	000-016				
DATE	04-17-01				
SCALE					
ISS NO					
CLV DNG NO	187-V-2759-L				

44
L-6.