

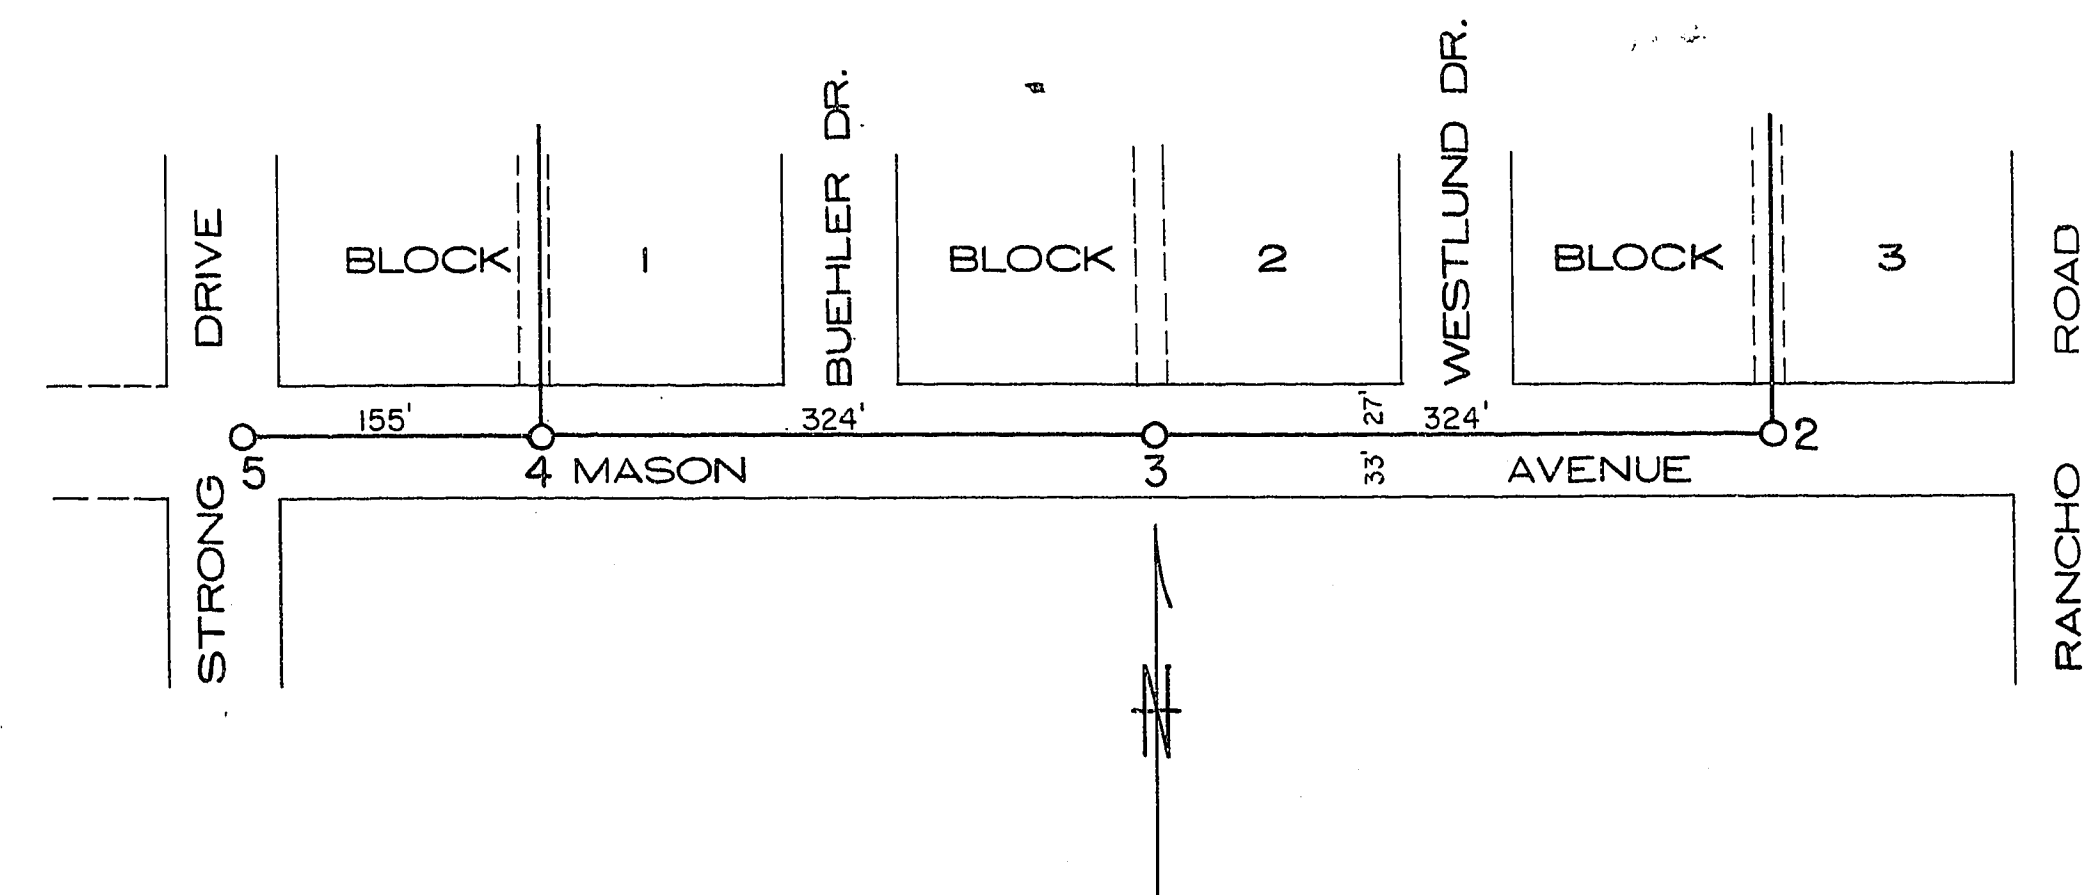
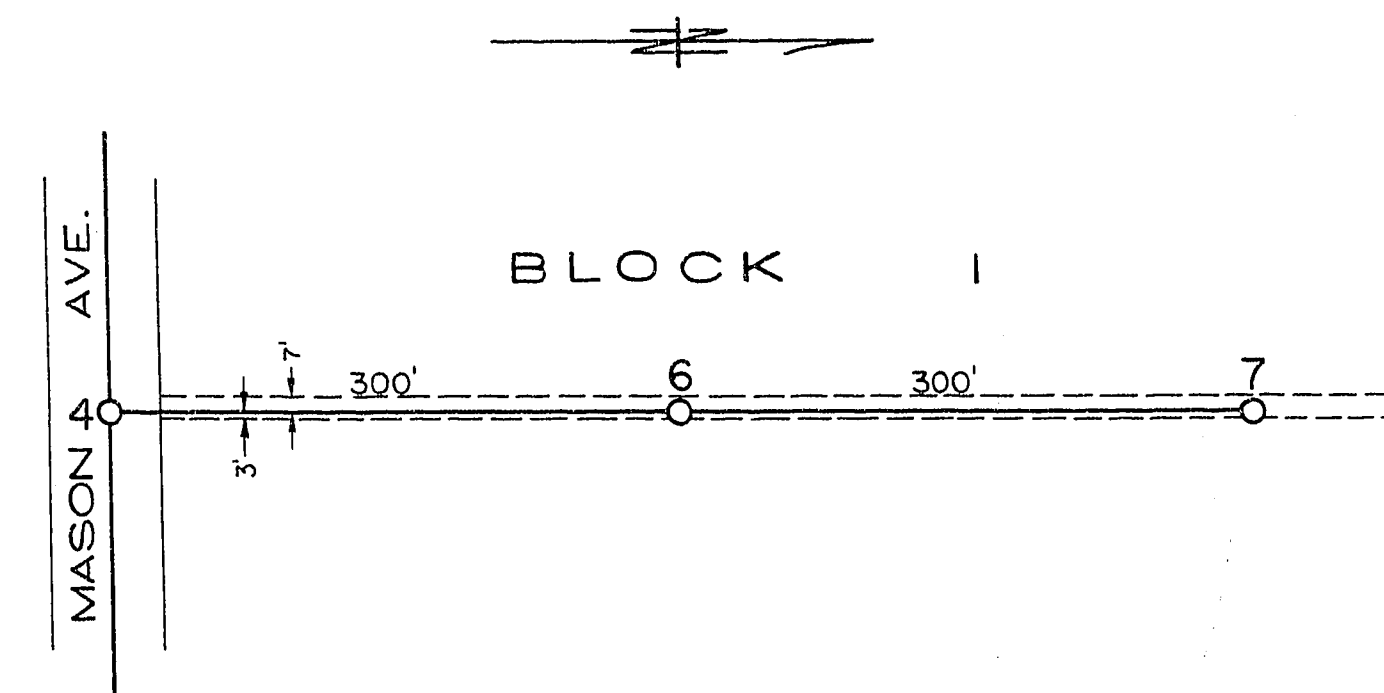
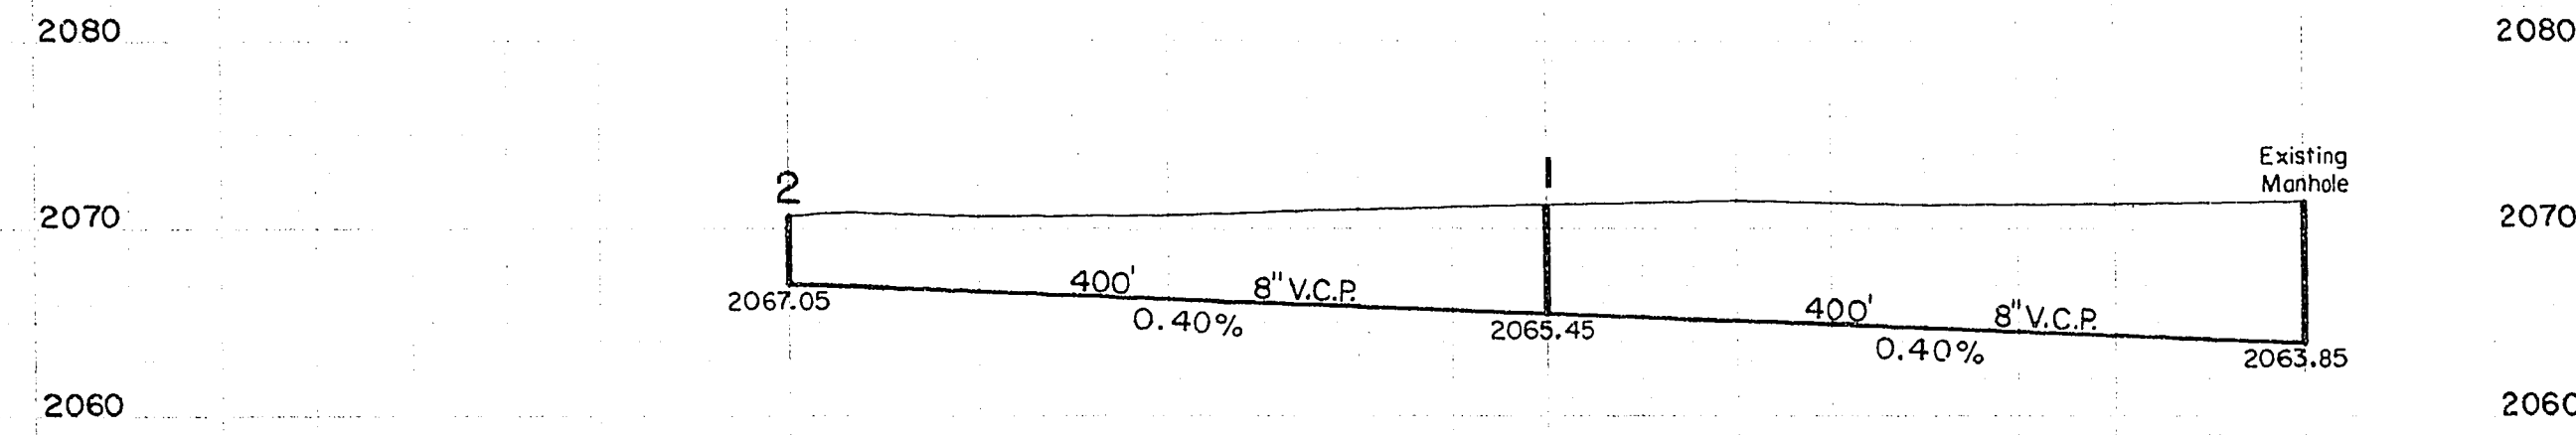
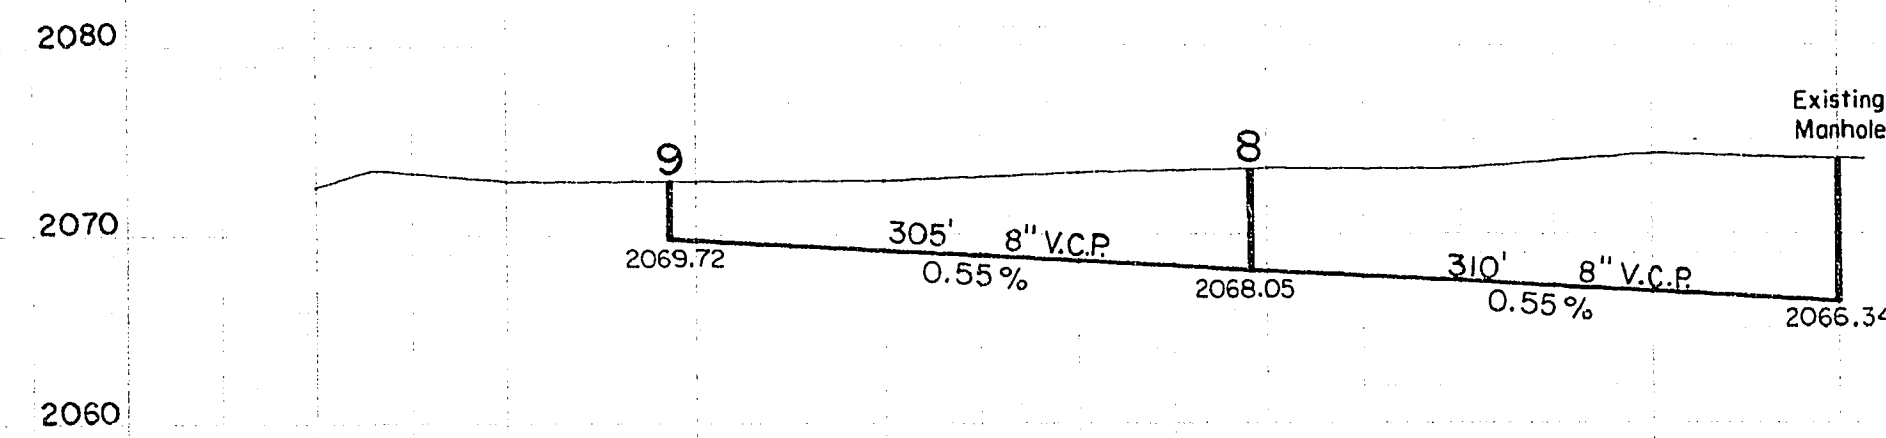
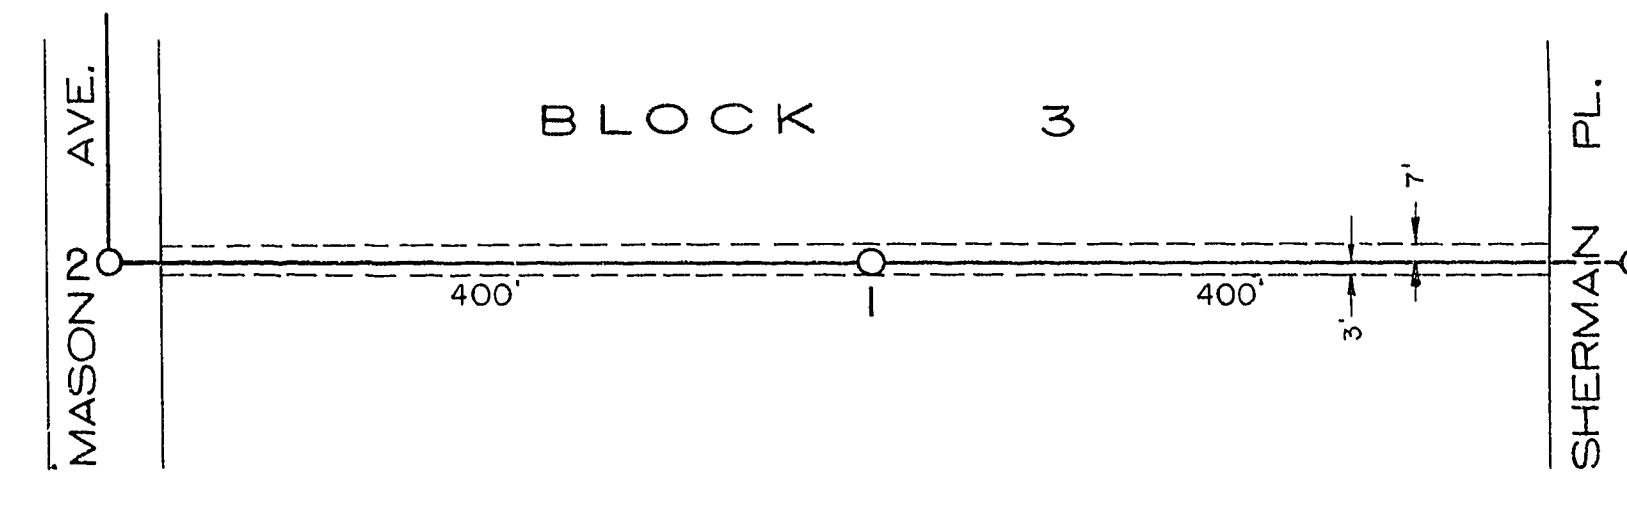
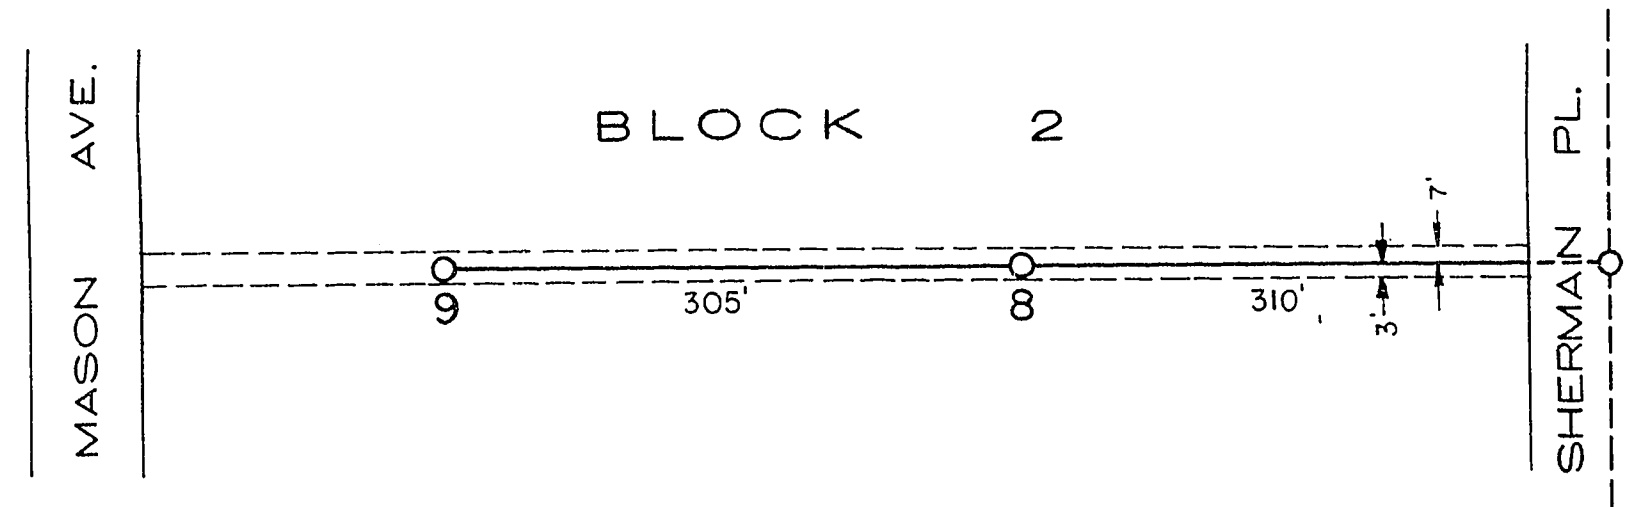


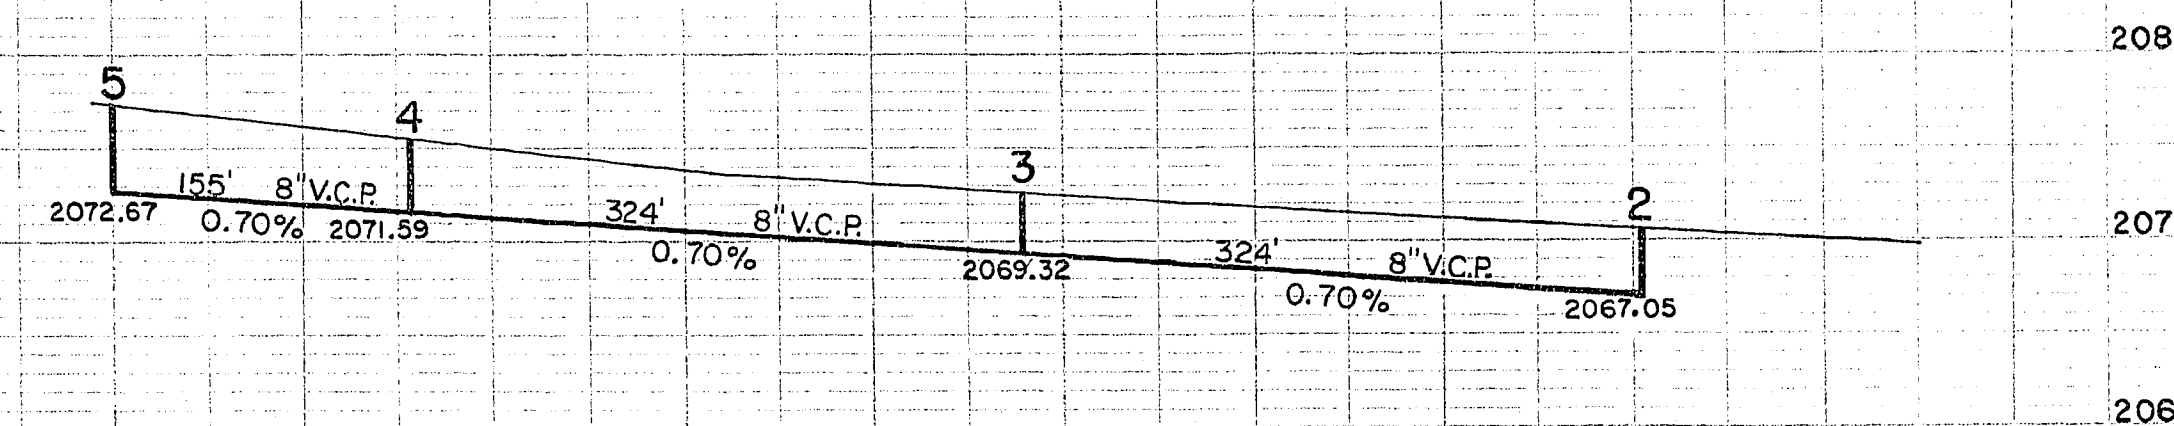

PREPARED BY
KARSTEN T. BRONKEN
CONSULTING ENGINEER
Feb. 25, 1954

SCALE
HORIZ. 1" = 100'
VERT. 1" = 10'

APPROVAL *[Signature]*

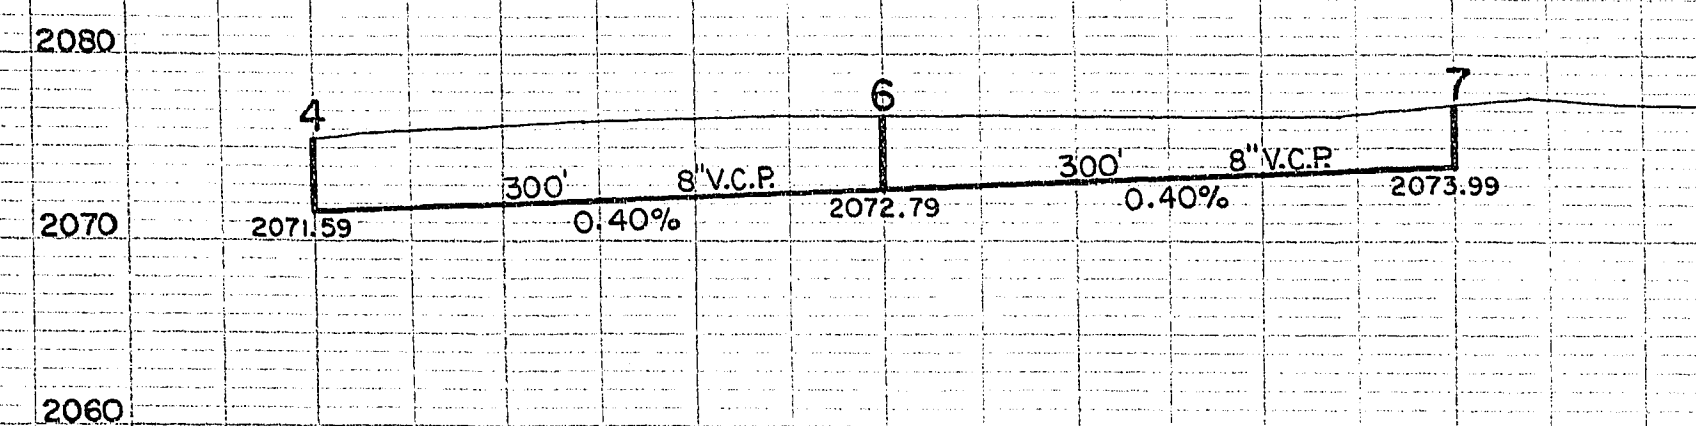

NOTE:
All construction must conform to City of Las Vegas Specifications.
Bench Mark - Top of F. H. - NW Corner of Ashby Ave. and
Strong Drive - Elev. 2080.509

SEWER PLAN & PROFILE
MCNEIL TRACT NO. 3
LAS VEGAS, NEVADA