



PLANT SCHEDULE


SYMBOL	BOTANICAL NAME	COMMON NAME	QTY.	SIZE	REMARKS
TREES					
⊗	ACACIA STENOPHYLLA	SHOESTRING ACACIA	40	24" BOX	
⊗	CHLOPSIS LINEARIS 'LUCRETIA HAMILTON'	DWARF PURPLE DESERT WILLOW	10	24" BOX	MULTI-TRUNK
⊗	CHITALPA TASHKENTENSIS 'PINK DAWN'	CHITALPA	20	24" BOX	
⊗	FRAXINUS ANGUSTIFOLIA 'RAYWOOD'	RAYWOOD ASH	123	24" BOX	
⊗	PROSOPIS X 'PHOENIX'	THORNLESS SOUTH AMERICAN HYBRID MESQUITE	17	24" BOX	MULTI-TRUNK
⊗	ULMUS PARVIFOLIA 'EMER II'	ALLEE ELM	12	24" BOX	
SHRUBS					
⊗	LEUCOPHYLLUM FRUTESCENS 'GREEN CLOUD'	GREEN TEXAS RANGER	250	5 GAL	
⊗	SENNA (CASSIA) NEMOPHILA	DESERT CASSIA	302	5 GAL	
GROUNDCOVERS					
⊗	ACACIA REDOLENS 'DESERT CARPET'	TRAILING ACACIA	220	5 GAL	
⊗	LANTANA SPECIES 'NEW GOLD'	NEW GOLD LANTANA	410	5 GAL	
⊗	TEUCRIUM CHAMAEDRYFIS	GERMANDER	165	5 GAL	
ACCENTS					
⊗	AGAVE PARRYI 'PARRYI'	PARRYI'S AGAVE	43	5 GAL	
⊗	DASTYLIRION QUADRANGULATUM (LONGISSIMUM)	TOOTHLESS SOTOL	123	5 GAL	
⊗	HESPERALOE PARVIFLORA 'RED'	RED YUCCA	122	5 GAL	
⊗	TECOMA STANS	ORANGE JUBILEE	3	5 GAL	

GENERAL NOTES:

- CONTRACTOR IS RESPONSIBLE TO VERIFY ALL PLANT QUANTITIES. THE PLANT SCHEDULE IS INTENDED AS A REFERENCE ONLY.
- LANDSCAPE ARCHITECT IS TO APPROVE ALL PLANT MATERIAL PRIOR TO INSTALLATION WITH PRIOR NOTICE OF 48 HOURS.
- PLANT MATERIAL IS TO HAVE IDENTIFICATION TAGS ON 10% OF THE TOTAL QUANTITY OF EACH SPECIES, SHOWING GENUS, SPECIES, VARIETY, ETC.
- CONTRACTOR TO PROVIDE MATCHING SIZES AND FORMS OF LIKE SHRUB SPECIES AS SHOWN ON DRAWINGS.
- CONTRACTOR TO PROVIDE POSITIVE DRAINAGE AWAY FROM ALL STRUCTURES, WALLS, AND ON ALL SIDEWALKS ACCORDING TO ALL CODES, REGULATIONS, AND REQUIREMENTS.
- DECOMPOSED GRANITE, 1/2" MINUS, COLOR: "PALOMINO CORAL", 2" DEPTH TYPICAL IN ALL PLANTING BEDS. DECOMPOSED GRANITE SHALL CONTAIN 75% 1" SCREENED AND 25% 3/4" MINUS. CONTRACTOR TO RECEIVE VERIFICATION FROM ROCK SUPPLIER AND PRESENT VERIFICATION TO THE OWNER PRIOR TO ANY CONSTRUCTION.


WHOLESALE DEALER:
KALAMAZOO MATERIALS, INC.
6975 NORTH ORACLE ROAD
TUCSON, AZ 85704
TELEPHONE: (702) 447-6411
CONTACT: BETTY O'BRIEN

- CRUSHED ROCK, 2"-4" SCREENED, COLOR: "GOLD", 8" DEPTH TYPICAL ON SLOPES GREATER THAN 3:1 AND AS SHOWN ON PLANS. CONTRACTOR TO RECEIVE VERIFICATION FROM ROCK SUPPLIER AND PRESENT VERIFICATION TO THE OWNER PRIOR TO ANY CONSTRUCTION.

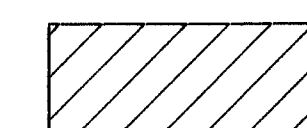

WHOLESALE DEALER:
KALAMAZOO MATERIALS, INC.
6975 NORTH ORACLE ROAD
TUCSON, AZ 85704
TELEPHONE: (702) 447-6411
CONTACT: BETTY O'BRIEN


- SEE CIVIL PLANS FOR SIZE OF CRUSHED ROCK. COLOR TO BE "GOLD."

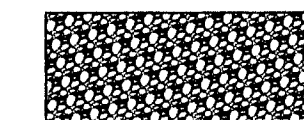



WHOLESALE DEALER:
KALAMAZOO MATERIALS, INC.
6975 NORTH ORACLE ROAD
TUCSON, AZ 85704
TELEPHONE: (702) 447-6411
CONTACT: BETTY O'BRIEN

- CONTRACTOR TO INSTALL ROOT GUARD AT THE PERIMETER/EDGE OF PAVEMENT OF ALL PARKING ISLANDS, ALONG MDOT ROW AND ANY OTHER PLANTING AREAS NOTED ON THE PLANTING PLAN. CONTRACTOR TO INSTALL ROOT GUARD PER MANUFACTURER'S SPECIFICATIONS AND RECOMMENDATIONS.

MODEL: UB 24-2
MANUFACTURER: DEEP ROOT PARTNERS, L.P.
345 LORTON AVENUE
BURLINGAME, CA 94010
TELEPHONE: (800) 458-1668

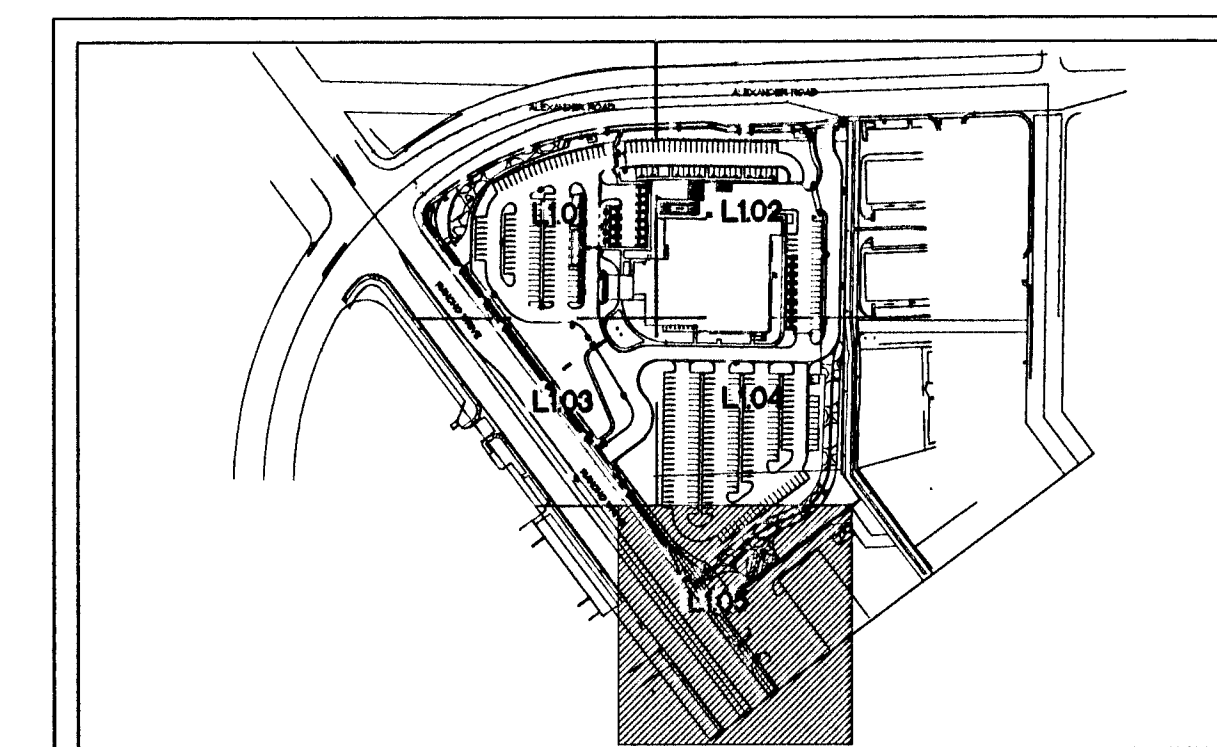

KEY MAP

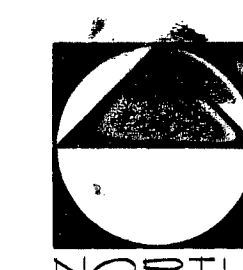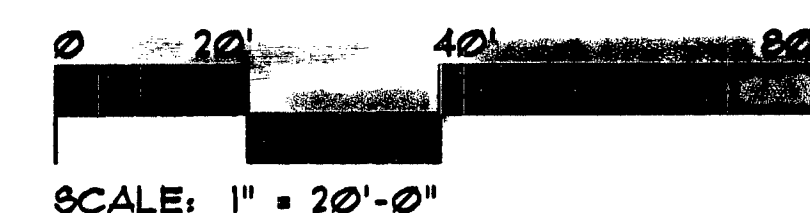

Call before you
OVERHEAD

Call before you
Dig.

1-702-593-6111
EVENING SERVICE SPECIAL

1-800-227-2600
NATIONWIDE SERVICE AHEAD TODAY



JWZUNINO
LANDSCAPE ARCHITECTURE
jwzunino.com
3191 S. JONES BLVD
LAS VEGAS, NV 89146
T 702.253.9390
F 702.253.1016
CARLSBAD
2248 FARADAY AVE
CARLSBAD, CA 92008



**RANCHO
VA OUTPATIENT
CLINIC**

Project Number:

09122.01

Date:

08-23-10

Drawn By:

SC

Checked By:

CML

Scale:

1" = 20'

Revisions:

△

△

△

THIS DOCUMENT AND THE IDEAS AND DESIGNS INCORPORATED HEREIN, AS AN INSTRUMENT OF PROFESSIONAL SERVICE, IS THE PROPERTY OF JWZUNINO & ASSOCIATES, AND IS NOT TO BE USED IN WHOLE OR IN PART, FOR ANY OTHER PROJECT WITHOUT THE WRITTEN PERMISSION OF JWZUNINO & ASSOCIATES INC.

Sheet Title:

**LANDSCAPE
PLANTING
PLAN**

Sheet Number:

L1.05

107V5514

125296