

C:\Revit\Projects\183001 Neon-C\183001 Neon Museum-2007-07-29 adam-07-13-07.rvt
13/2007 8:42:08 AM

A

B

C

D

E

ELEVATOR CALL BUTTONS
FIG. 407.2.2

HEIGHT OF ELEVATOR
VISIBLE SIGNALS
FIG. 407.2.3.2.1

TACTILE CHARACTERS ON
ELEVATOR HOISTWAY ENTRANCES
FIG. 407.2.4

COUNTER SLOPE OF SURFACES ADJACENT TO CURB RAMPS
FIG. 406.3


VEHICLE PARKING SPACE
FIG. 502.2

PARKING SPACE ACCESS AISLE
FIG. 502.3


PASSENGER LOADING ZONE ACCESS AISLE
FIG. 503.3

PARKING REQUIREMENTS

- VAN STALL 98" VERTICAL CLEARANCE
- STALL & ACCESS AISLE MAX. 1:48 SLOPE
IN ALL DIRECTIONS (2% 1:50 ADAAG)

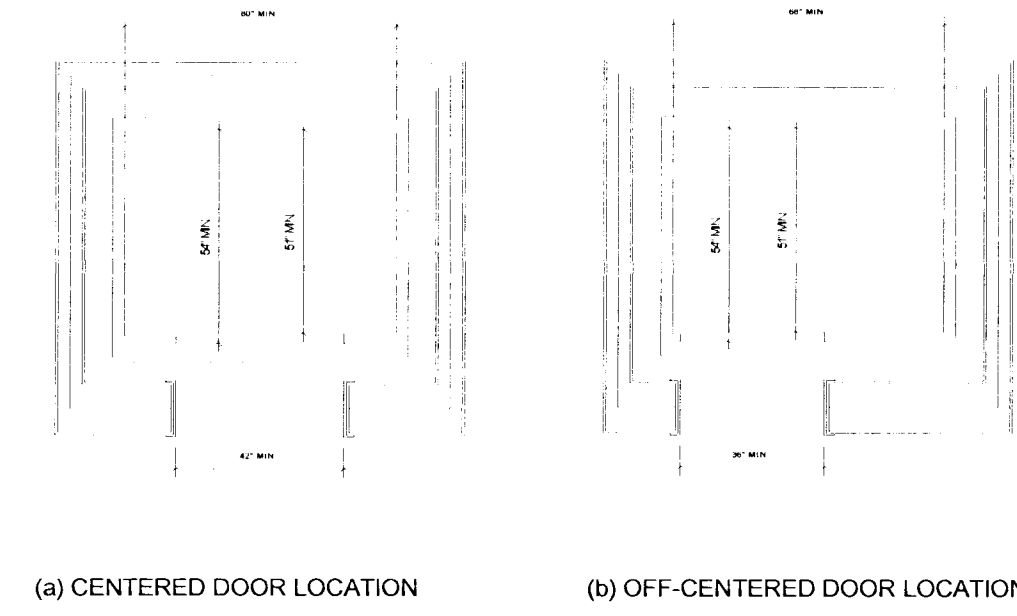


SIZE OF ELEVATOR VISIBLE SIGNALS
FIG. 407.2.3.2.2

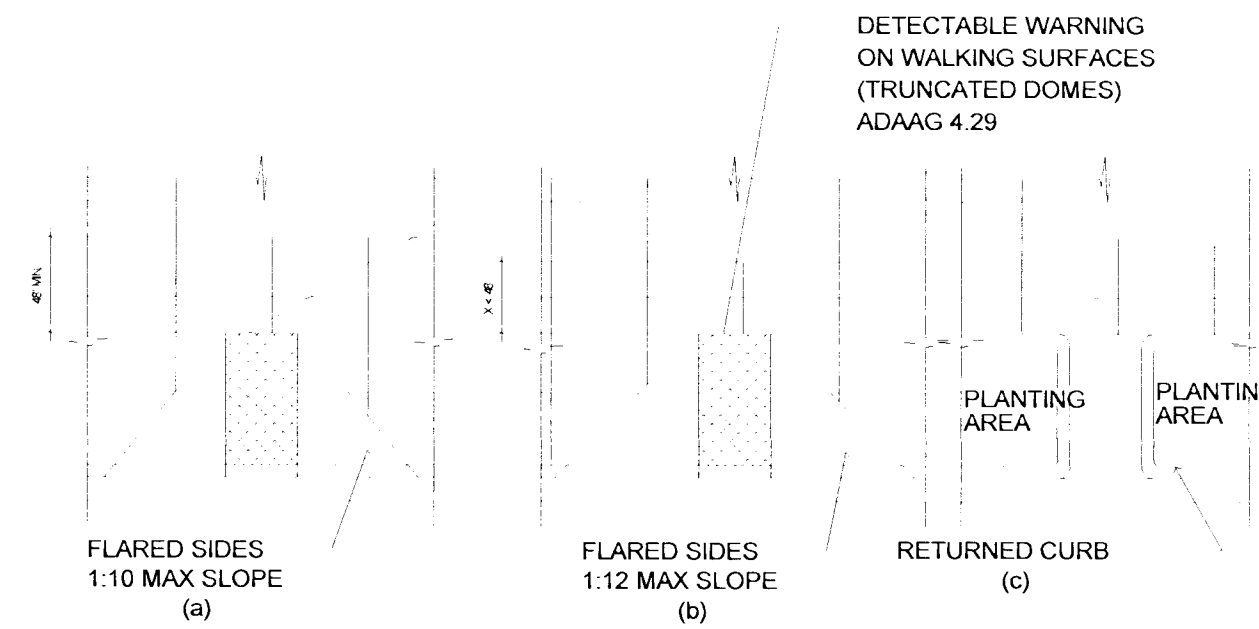


SIDES OF CURB RAMPS
FIG. 406.4




HANDRAIL HEIGHT
FIG. 505.4

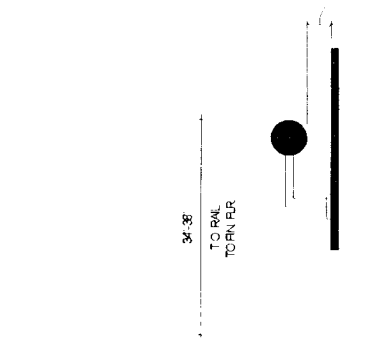



HANDRAIL CLEARANCE
FIG. 505.5

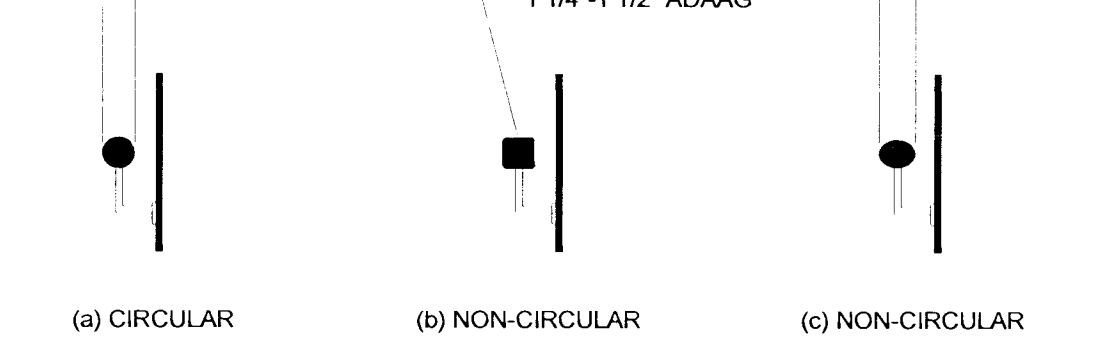


HANDRAIL CROSS SECTION
FIG. 505.7

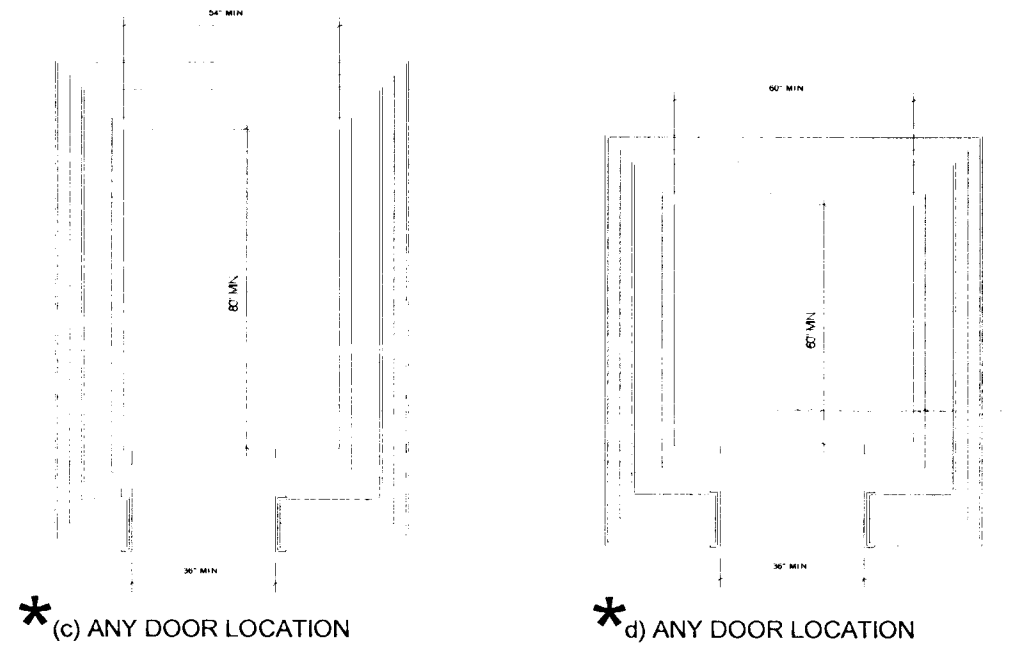

INSIDE DIMENSIONS OF ELEVATOR CARS
FIG. 407.2.8
*NOT ADAAG COMPLIANT

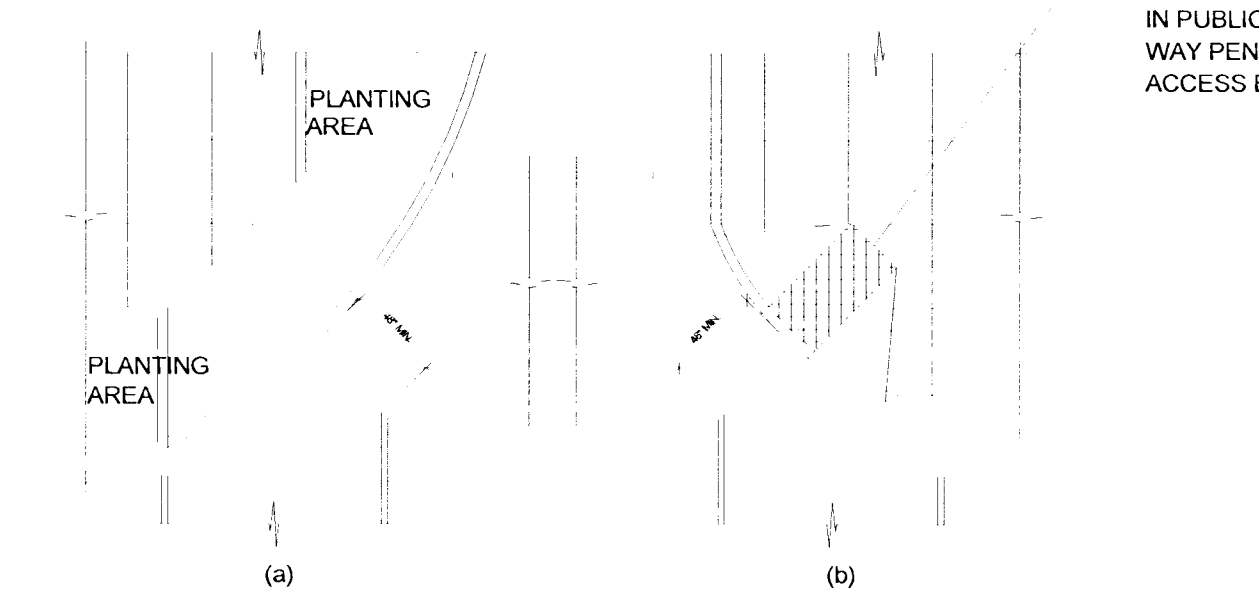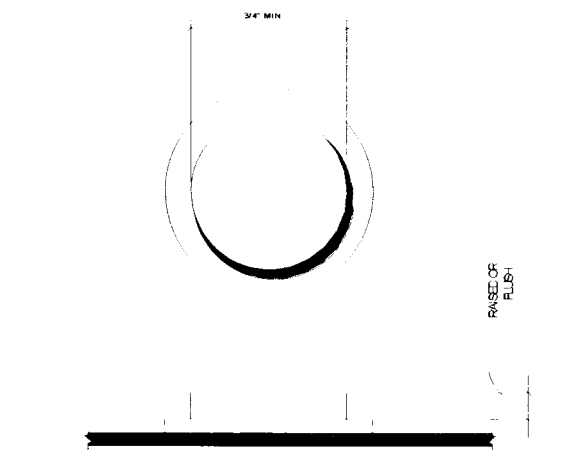


DIAGONAL CURB RAMPS
FIG. 406.11

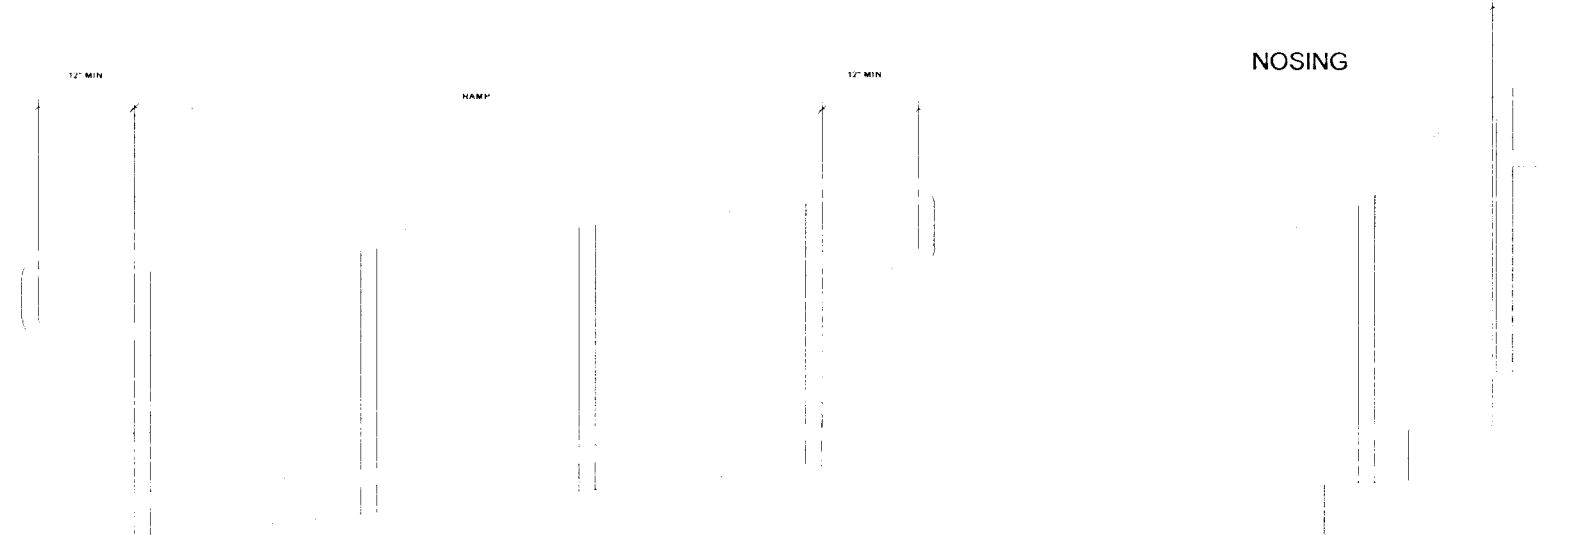

TOP AND BOTTOM HANDRAIL EXTENSIONS AT RAMPS
FIG. 505.10.1

TOP HANDRAIL EXTENSIONS AT STAIRS
FIG. 505.10.2

BOTTOM HANDRAIL EXTENSIONS AT STAIRS
FIG. 505.10.3

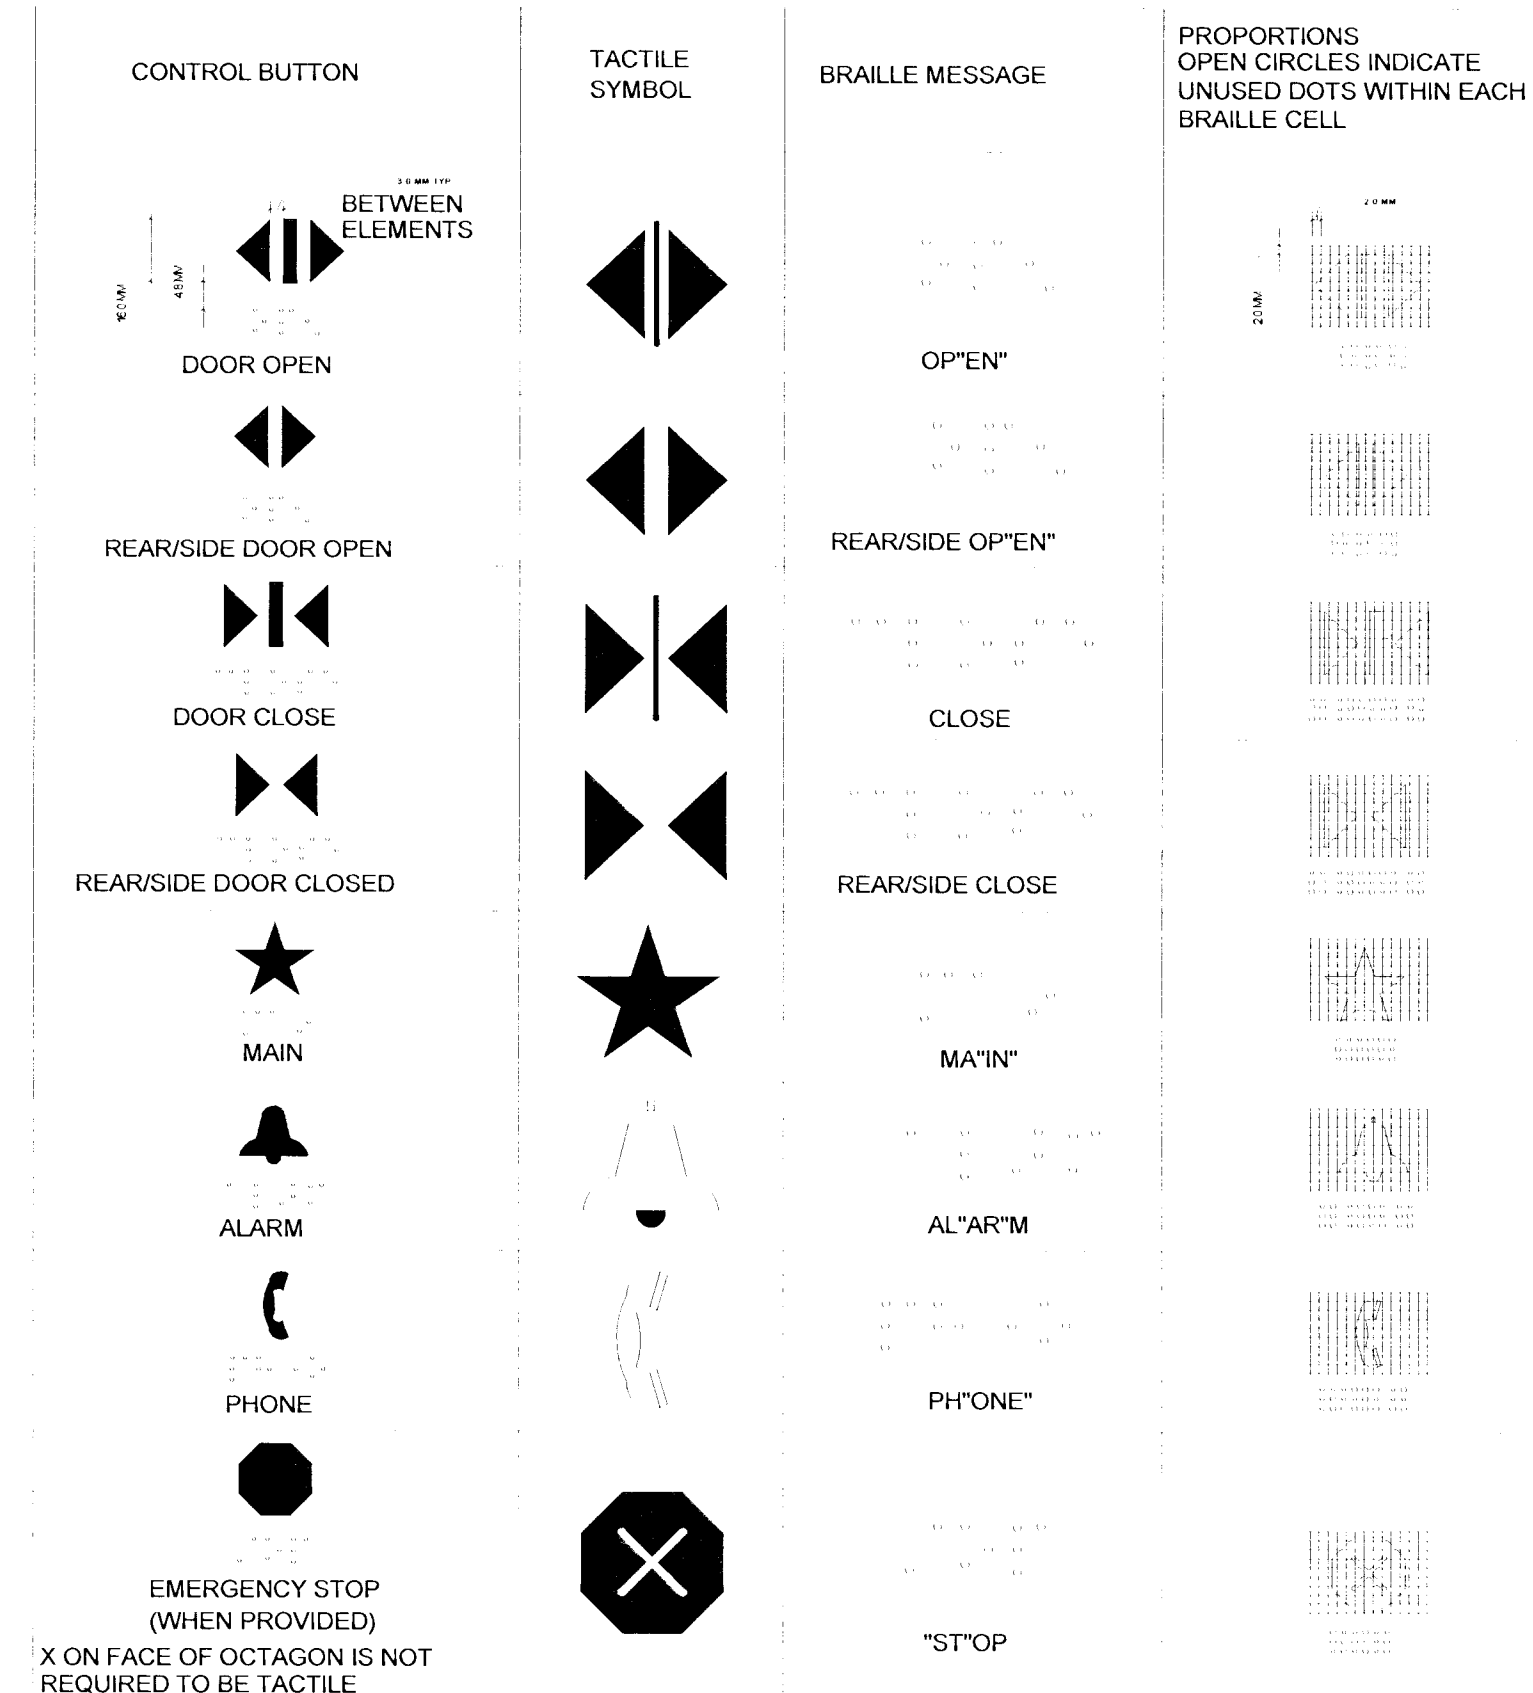

CONTROL BUTTON IDENTIFICATION
TABLE 407.2.11.2


DOOR LOCATION	DOOR CLEAR WIDTH	INSIDE CAR, SIDE TO SIDE	INSIDE CAR, BACK WALL TO FRONT RETURN	INSIDE CAR, BACK WALL TO INSIDE FACE TO DOOR
CENTERED	42 INCHES	80 INCHES	51 INCHES	54 INCHES
SIDE/OFF CENTER	36 INCHES 2	68 INCHES	51 INCHES	54 INCHES
ANY *	36 INCHES 2	54 INCHES	80 INCHES	80 INCHES
ANY *	36 INCHES 2	60 INCHES	60 INCHES	60 INCHES

1. OTHER CAR CONFIGURATIONS THAT PROVIDE A 36 INCH CLEAR DOOR WIDTH AND A TURNING SPACE COMPLYING WITH SECTION 304 WITH THE DOOR CLOSED ARE PERMITTED.
2. A TOLERANCE OF MINUS 5/8" INCH IS PERMITTED.
*NOT ADAAG COMPLIANT

MINIMUM DIMENSIONS OF ELEVATOR CABS
TABLE 407.2.8


CAR CONTROL HEIGHT
ADAAG FIG. 23 (b)

SITE CURB CUTS

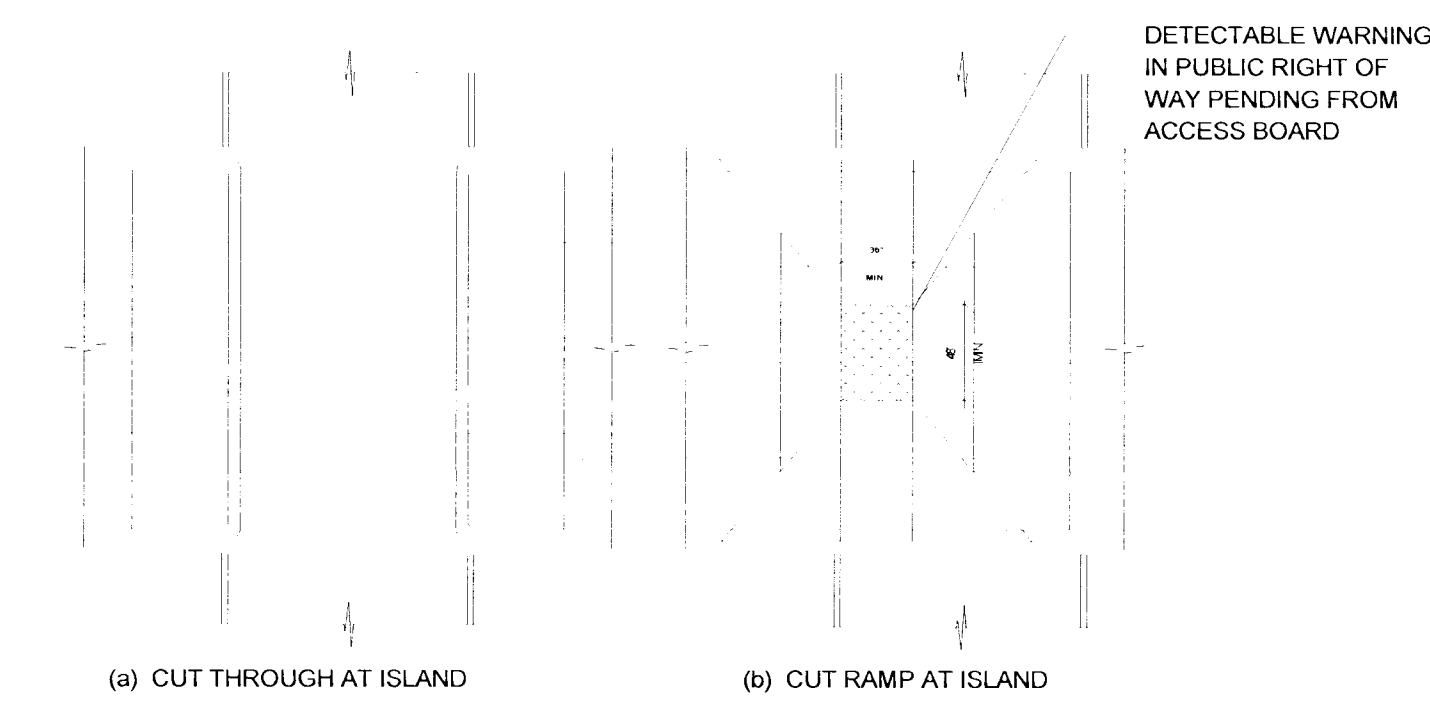

ISLANDS
FIG. 406.12

RAMP & HANDRAILS

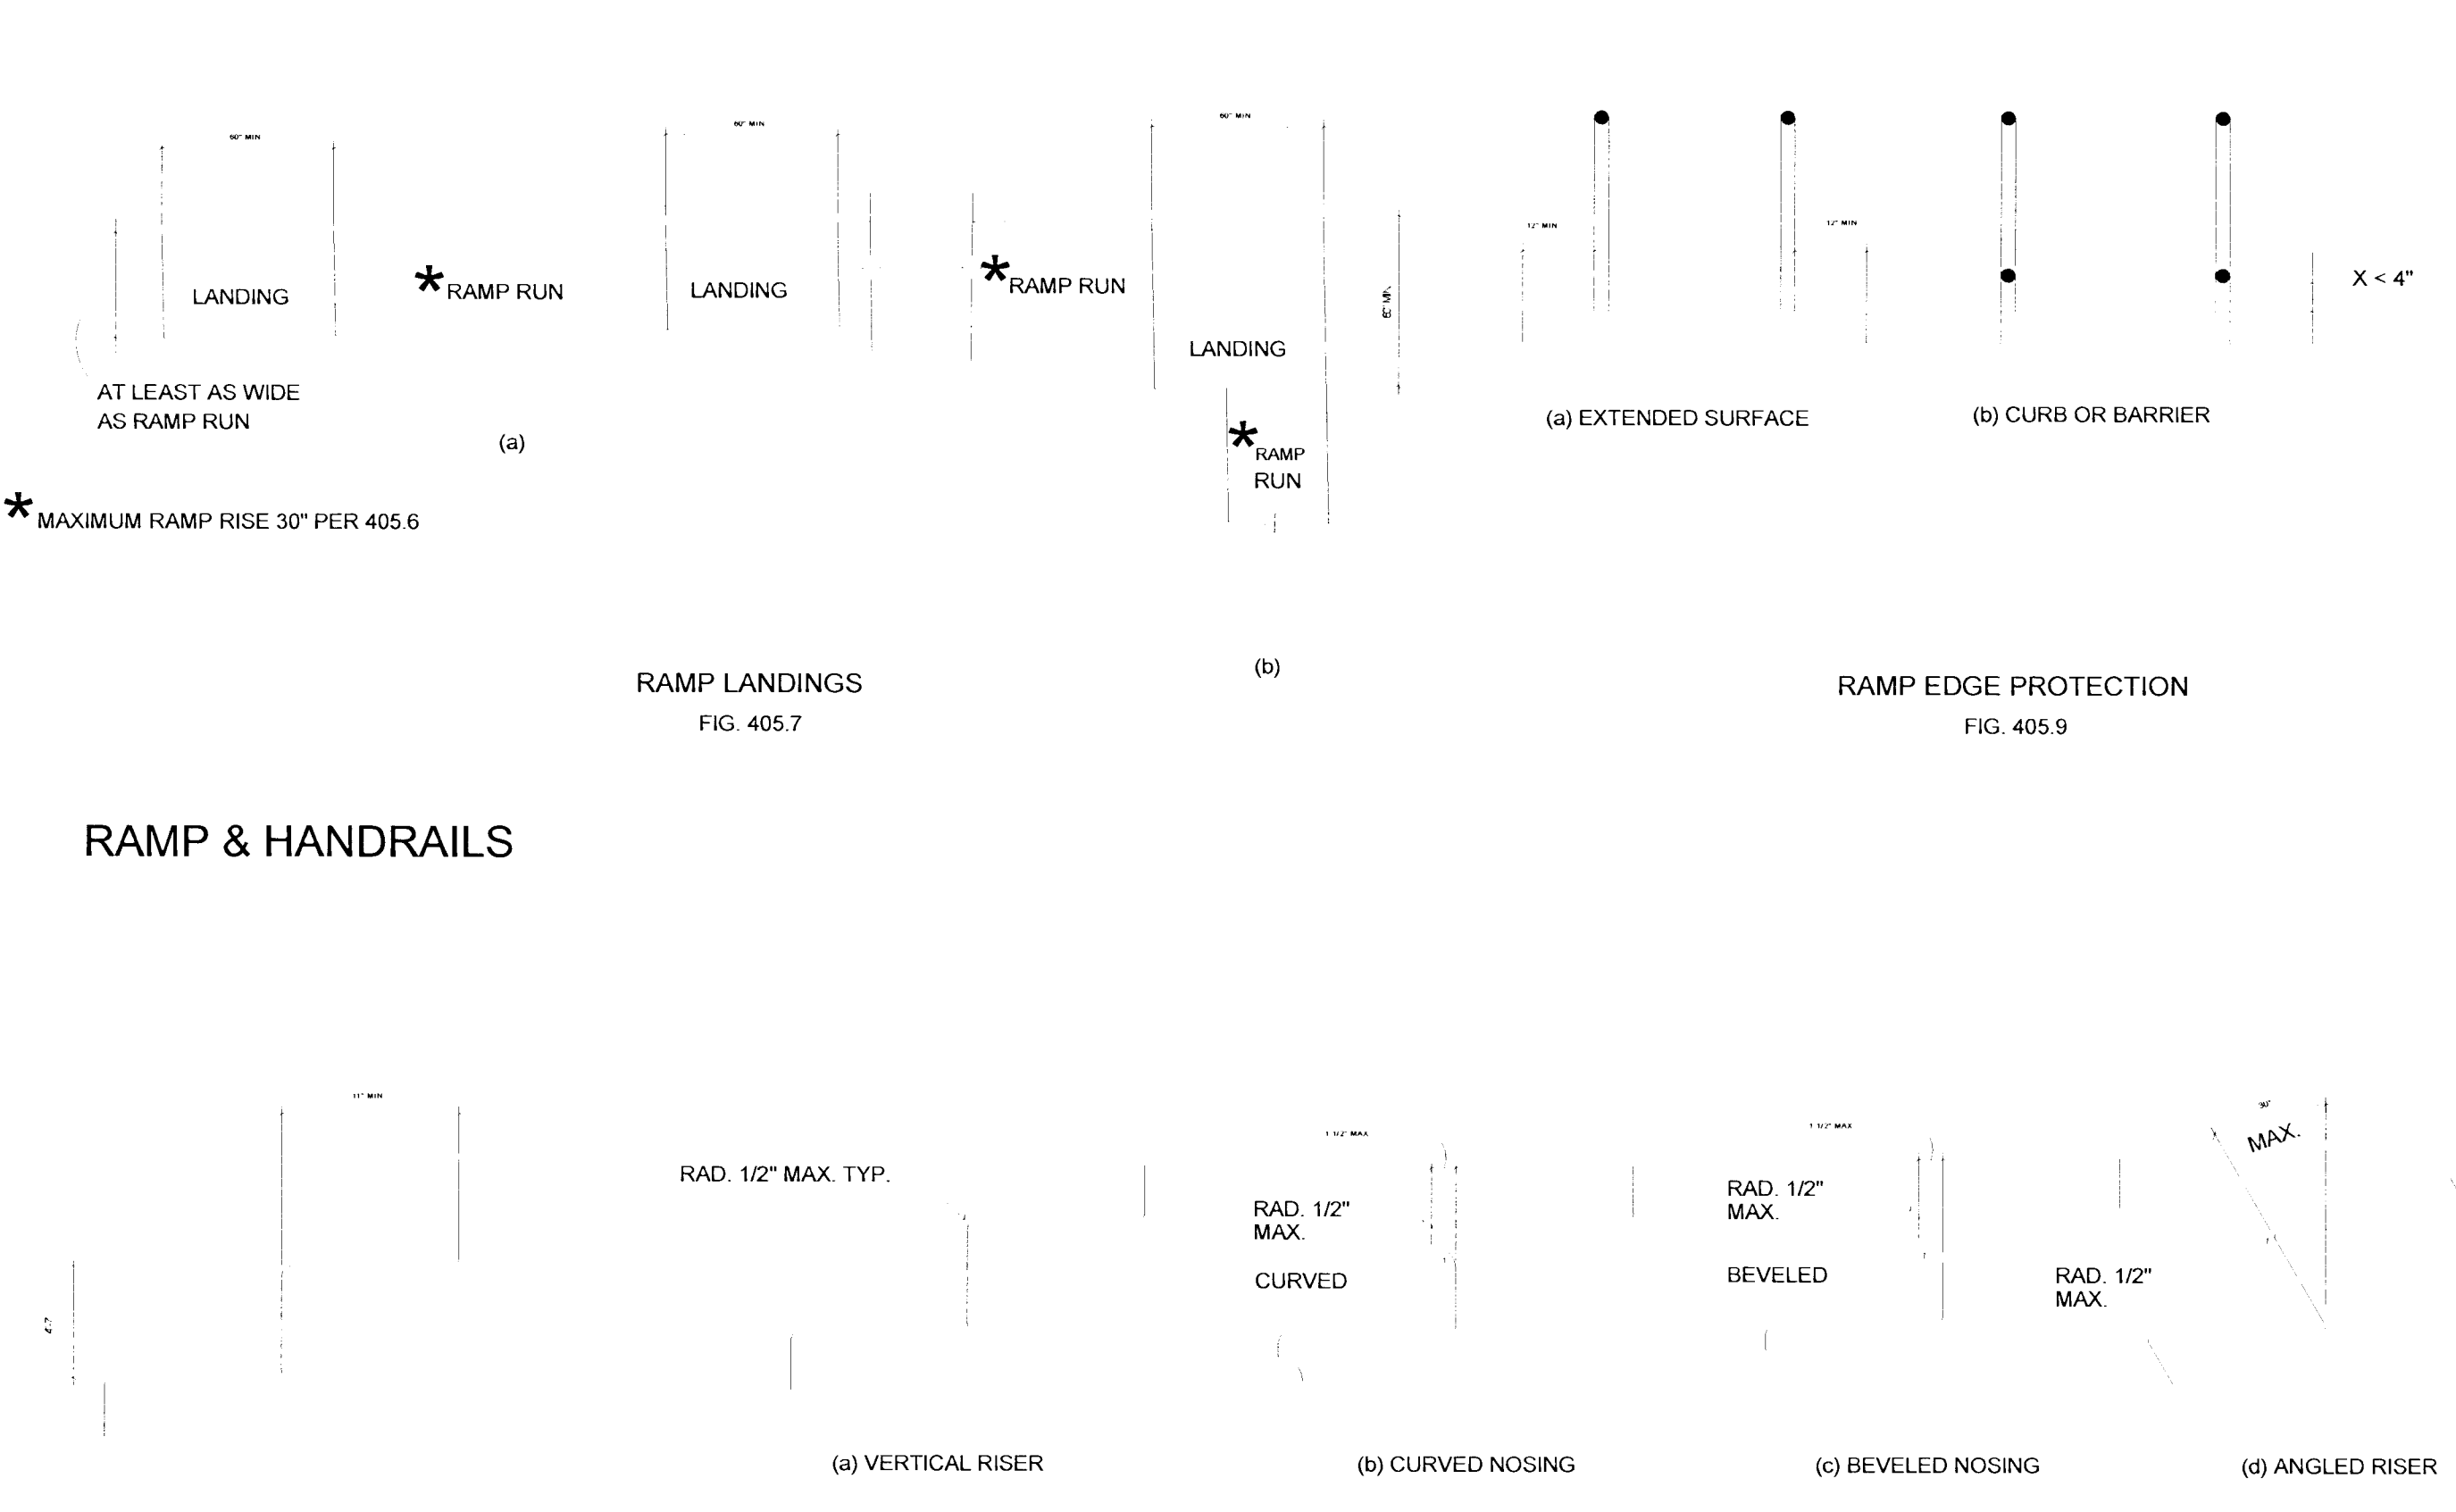


TREADS AND RISERS
FOR ACCESSIBLE STAIRWAYS
FIG. 504.2

STAIR NOSINGS
FIG. 504.5 (a-d)

USABLE TREAD WIDTH AND STAIR NOSINGS

DATE	DESCRIPTION
07-13-2007	ISSUE FOR REVIEW

FRIEDMUTTER GROUP
ARCHITECTURAL & DESIGN STUDIOS
HOTELS • CASINOS • RESTAURANTS • ENTERTAINMENT
ASIAN CITY
6055 BACH HOUSE DRIVE, SUITE 100, LAS VEGAS, NV 89101
PH: 702.735.1111 FAX: 702.735.1112
WWW.FRIEDMUTTERGROUP.COM

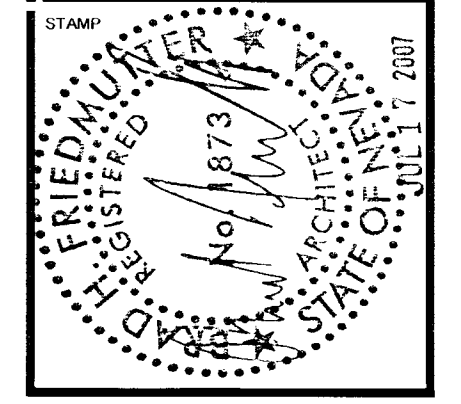

CONSULTANT

PROJECT NAME
NEON MUSEUM and BONEYARD
770 NORTH LAS VEGAS BLVD.
LAS VEGAS, NEVADA 89101

DRAWN BY
FRIEDMUTTER GROUP
CHECKED BY
FRIEDMUTTER GROUP
DATE
07-13-2007
SHEET NUMBER
1805001
SHEET NAME
ADA / ANSI
STANDARDS
SHEET NUMBER
A-030.3