

1

2

3

4

5

6

A

B


C

D


E



(1B) VIEW FROM LAS VEGAS BLVD. 01.

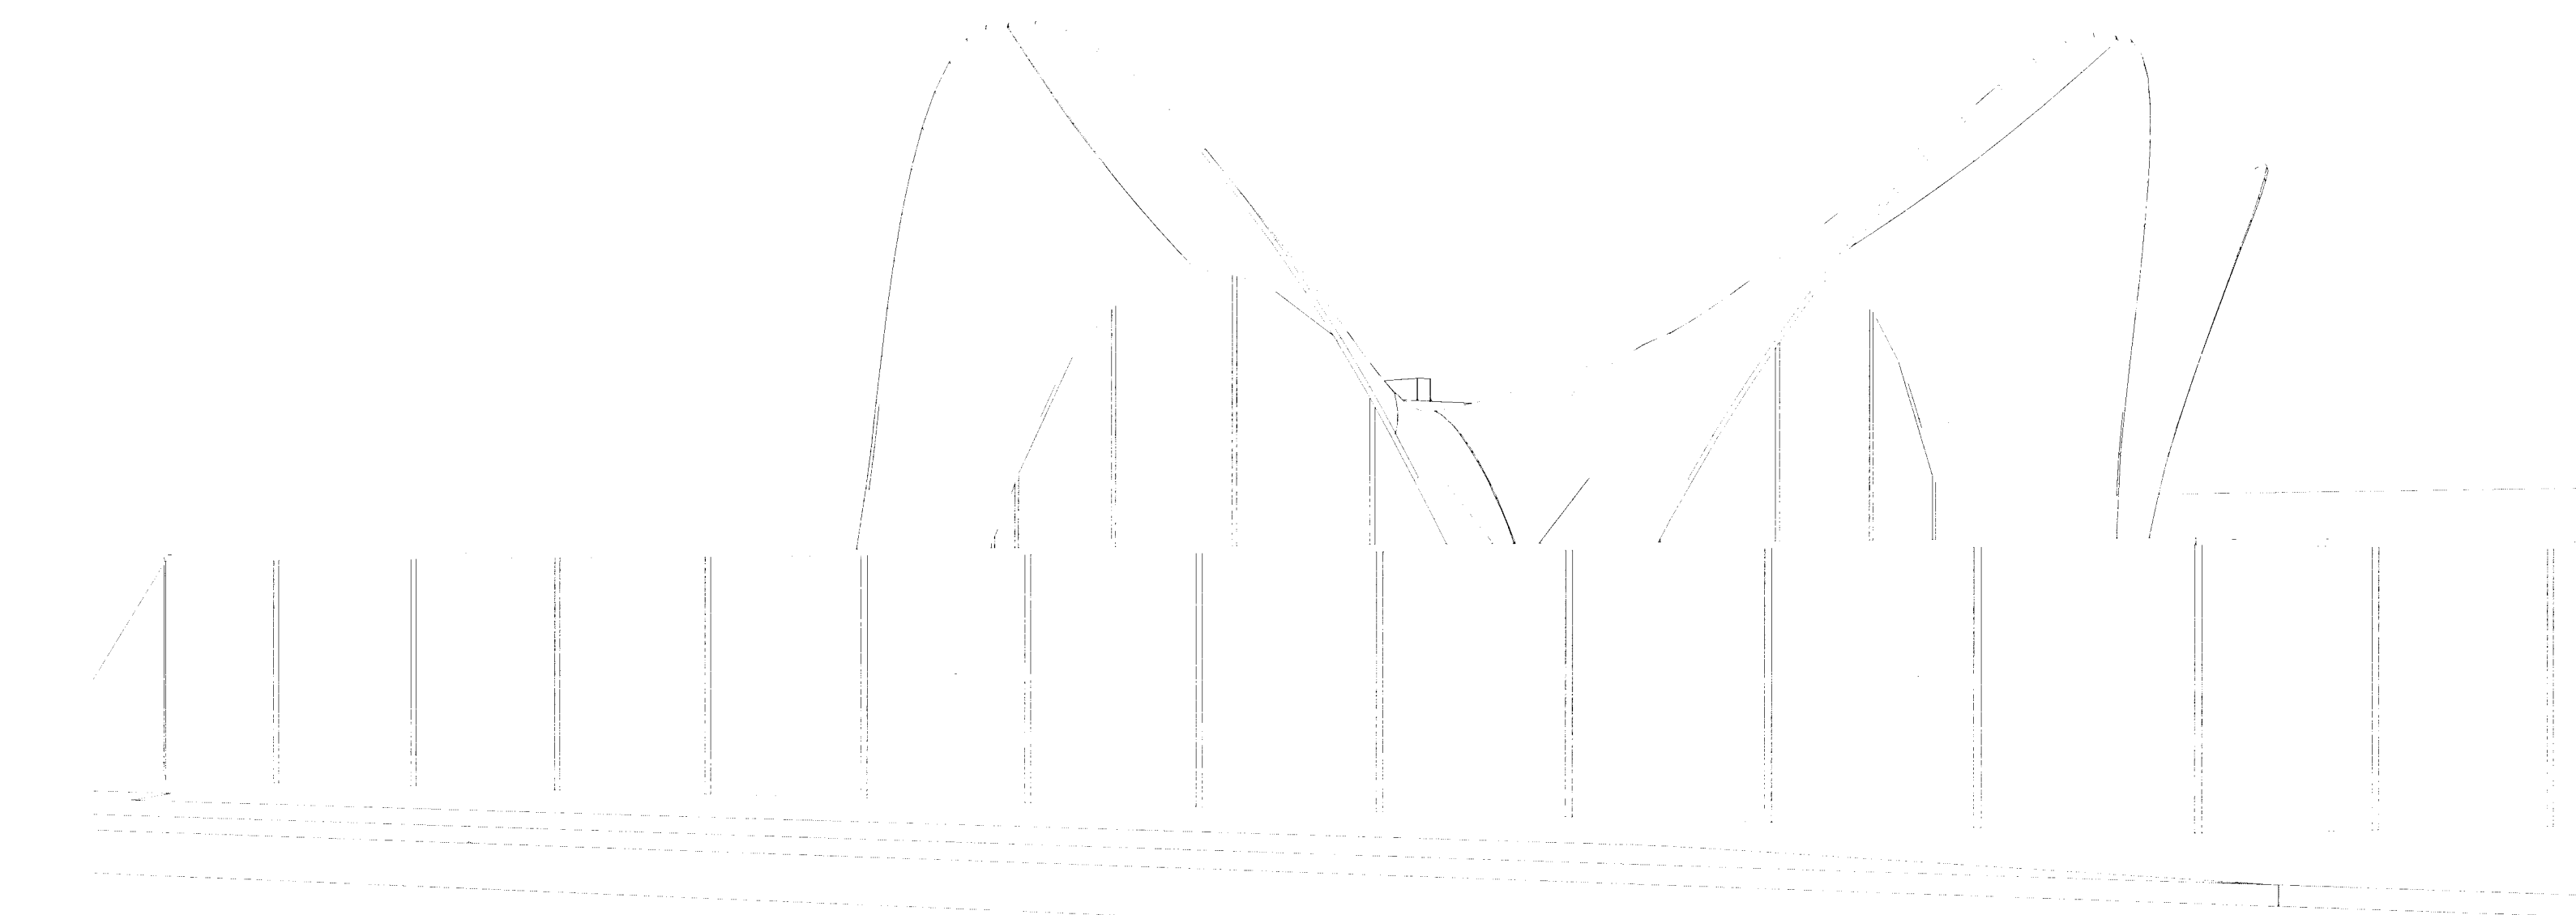


(1C) VIEW FROM McWILLIAMS AVE.

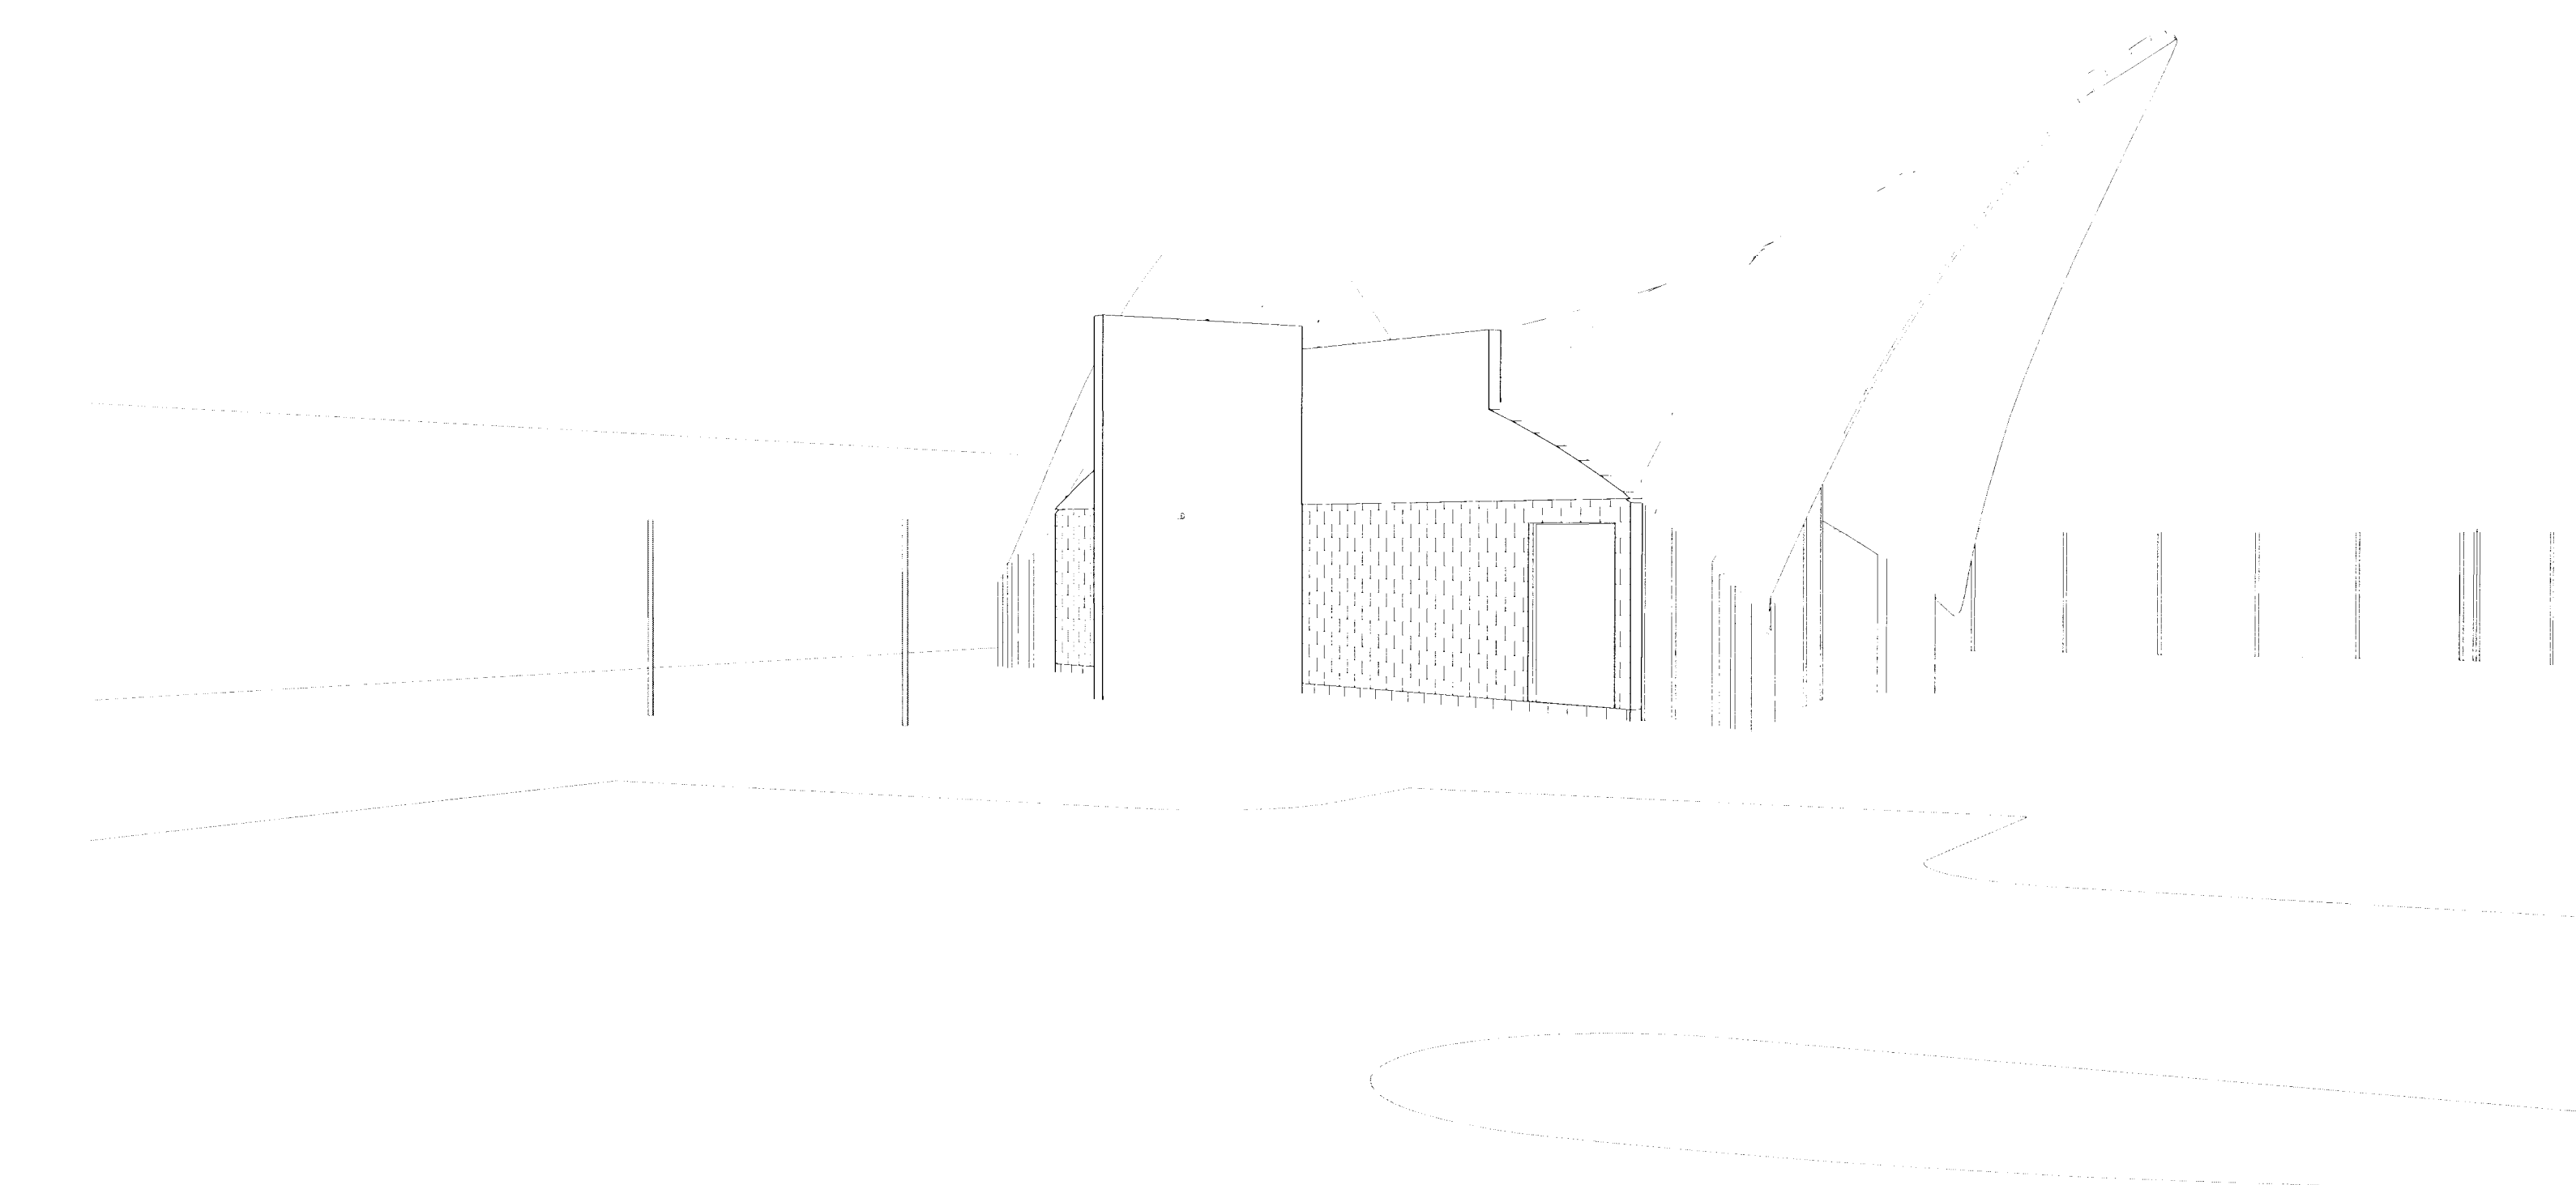


(1E) VIEW FROM THE PARKING LOT.


126624

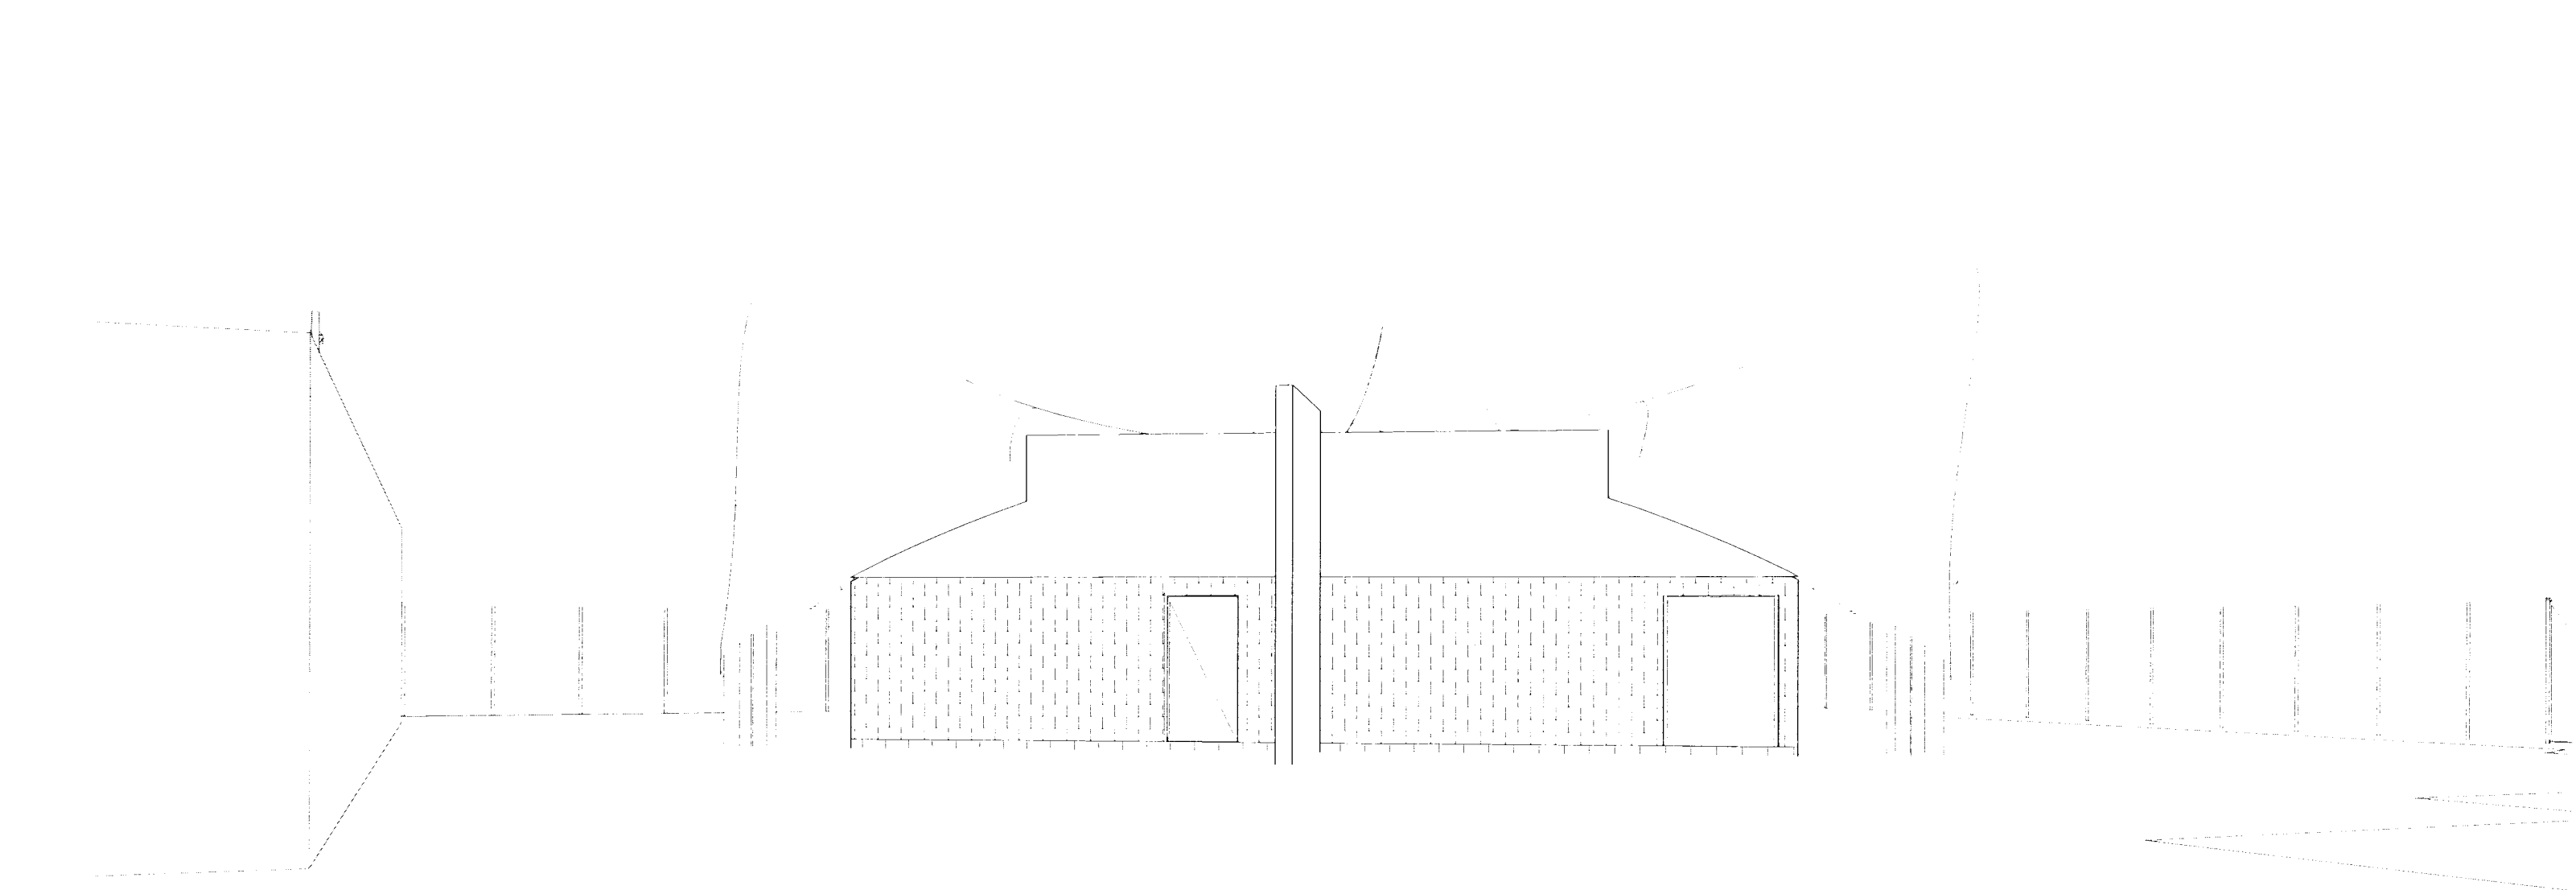


(4B) VIEW FROM THE BACK YARD.

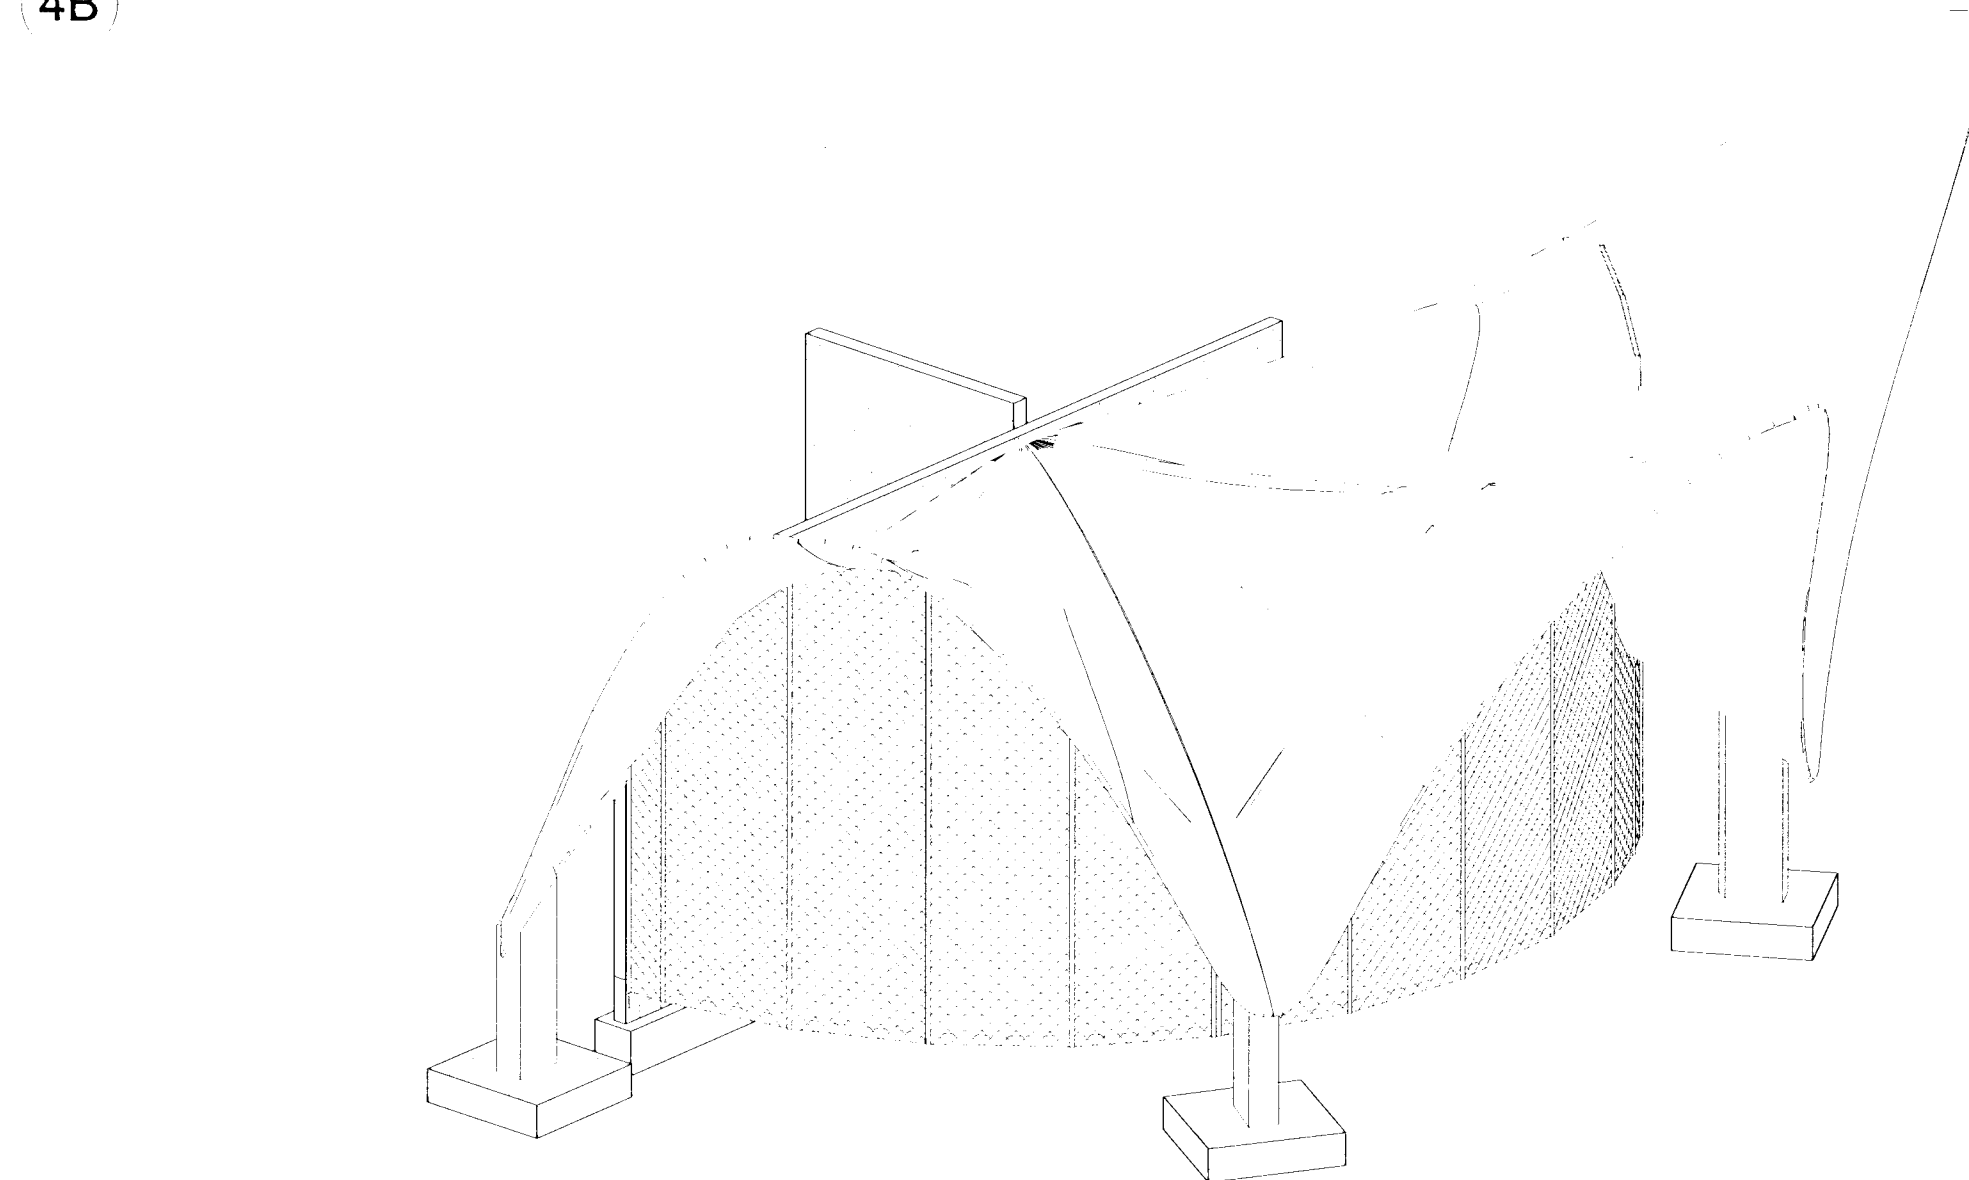

(4C) 3D VIEW 01.

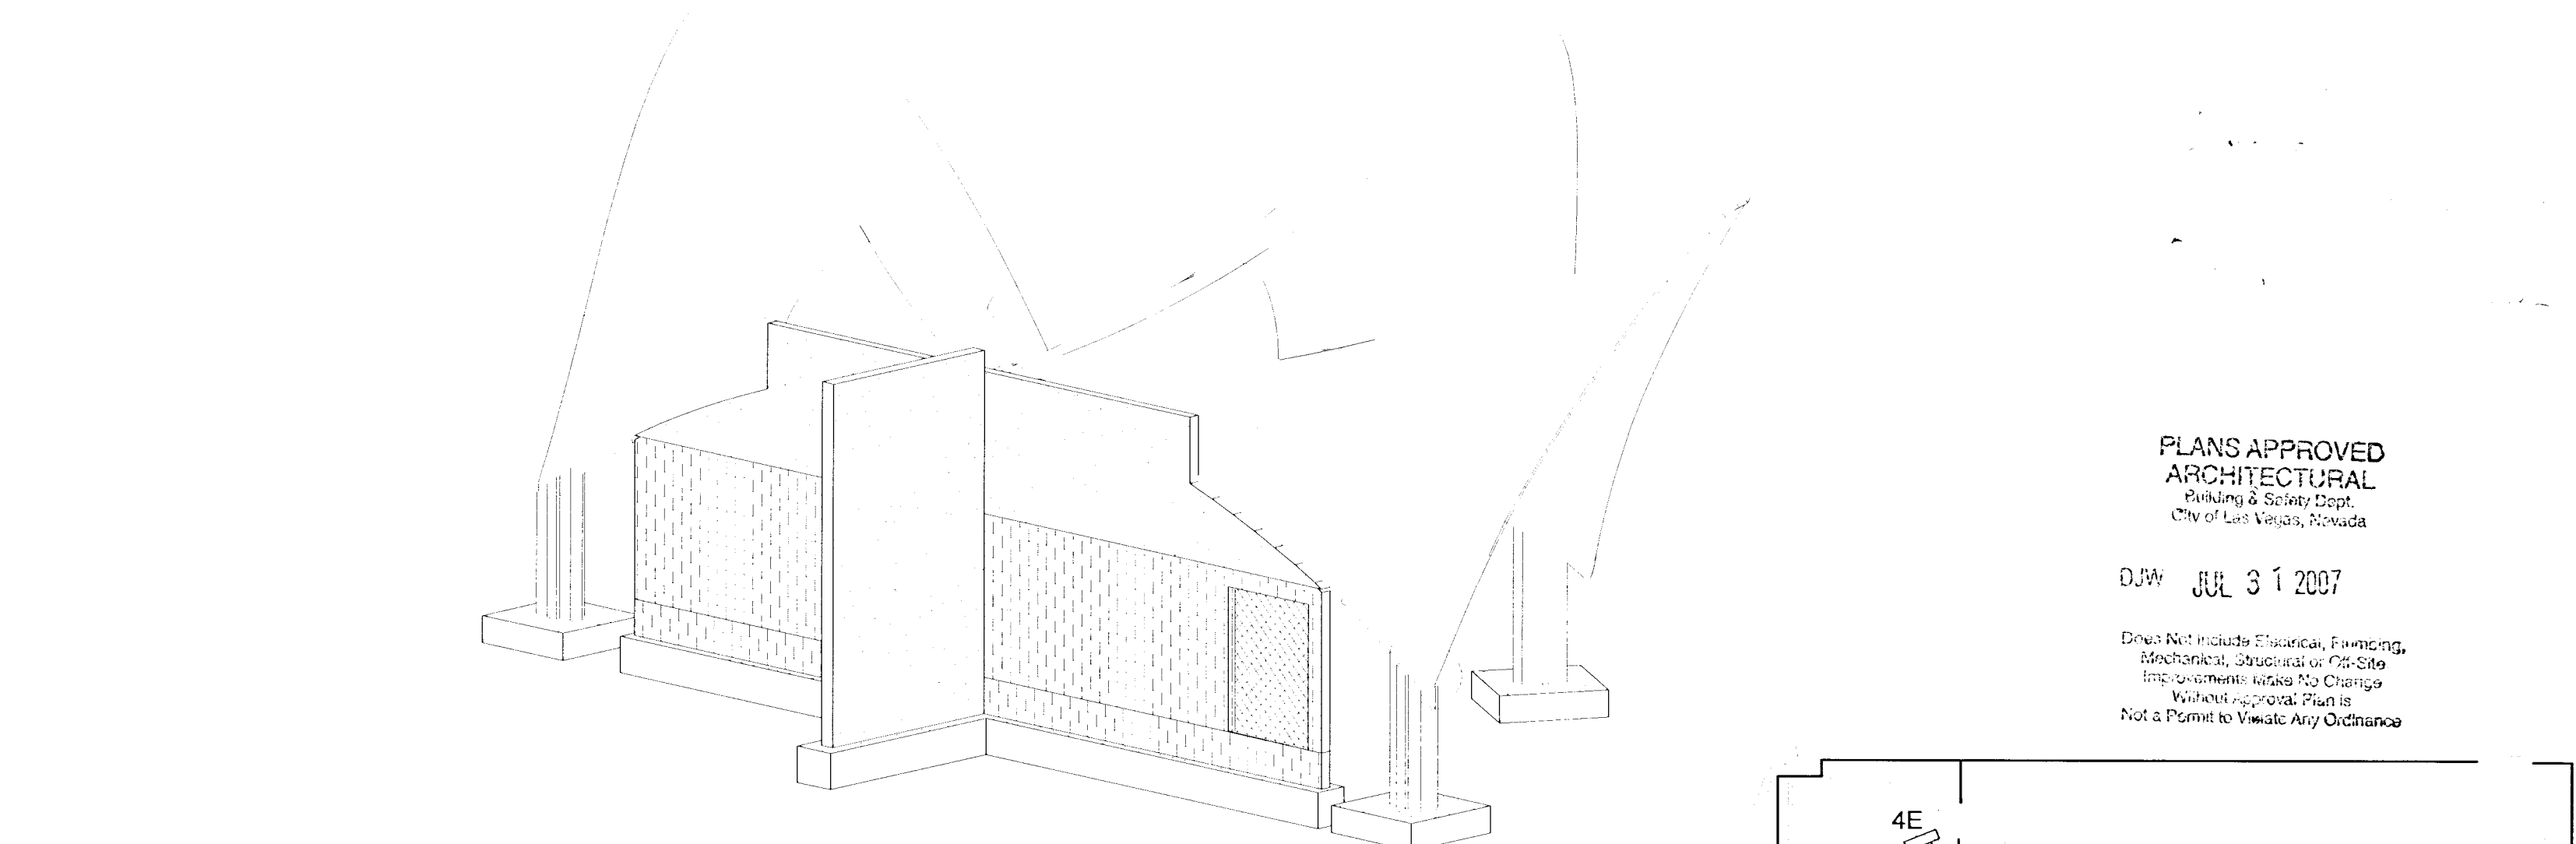

(4E) 3D VIEW 02.

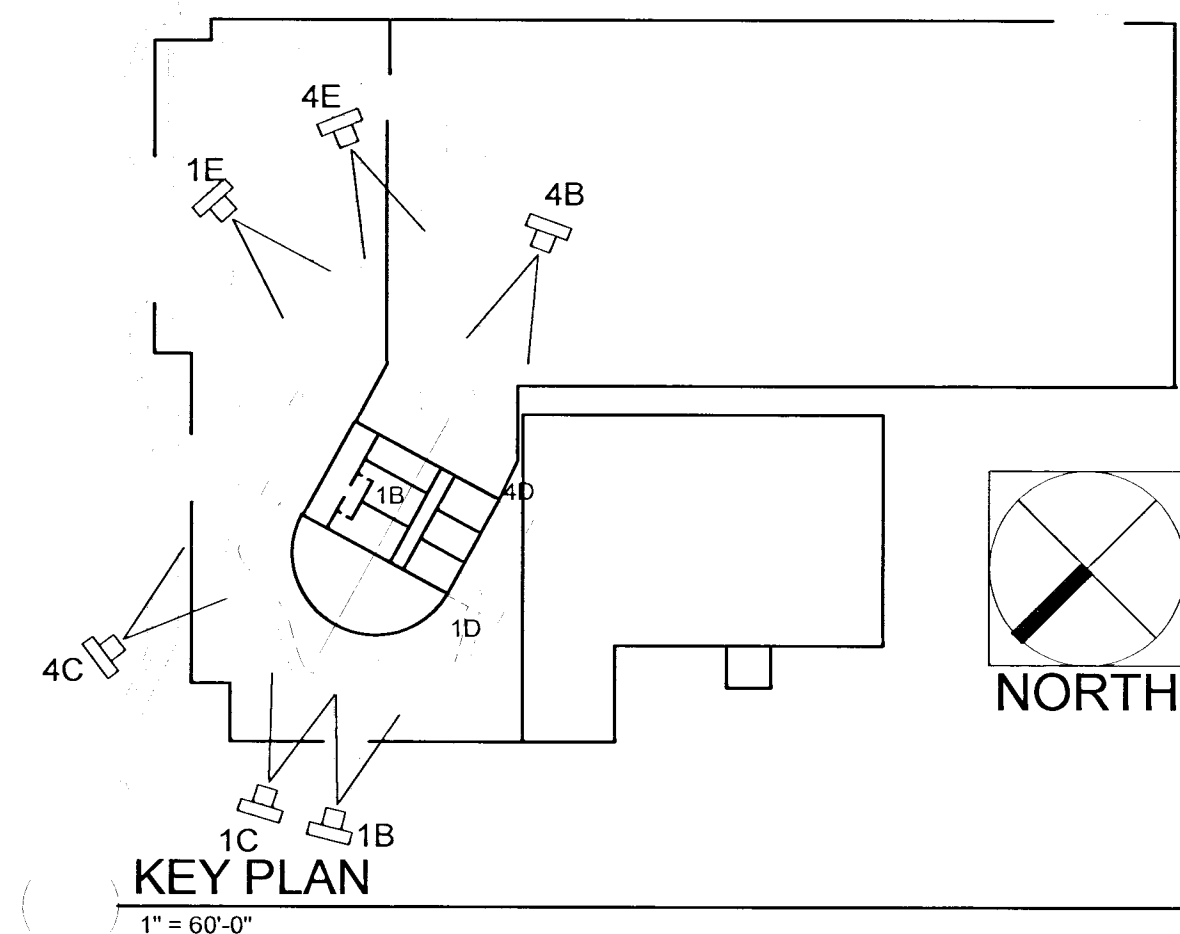

PLANS APPROVED  
ARCHITECTURAL  
Review & Scale: 1/8"

DJH JUL 31 2007

Drawn by: Michaela Plummer, Planning,  
Mechanical, Structural & Fire-Safe  
The drawings shall be changed  
without approval of the  
Not a Permit to Violate Any Ordinance

A

B


C

D

E

DATE DESCRIPTION  
07-13-2007 ISSUE FOR PLAN CHECK

FRIEDMUTTER GROUP  
ARCHITECTURAL & DESIGN STUDIOS  
HOTELS • CASINOS • RESTAURANTS • ENTERTAINMENT  
ATLANTIC CITY NEW YORK  
6055 BLACK HORSE PKW. WILMINGTON, DE 19804  
NEWPORT BEACH, CA 92660 949.571.7110 FAX 949.571.7114

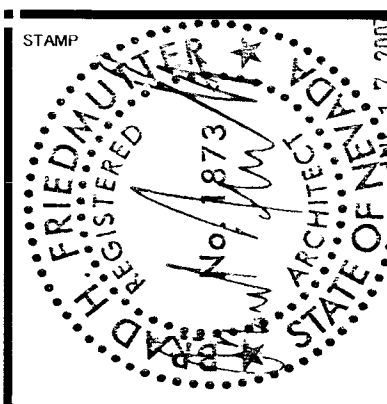

CONSULTANT

PROJECT NAME  
NEON MUSEUM and BONEYARD  
770 NORTH LAS VEGAS BLVD.  
LAS VEGAS, NEVADA 89101

DRAWN BY  
FRIEDMUTTER GROUP  
CHECKED BY  
FRIEDMUTTER GROUP  
DATE  
07-13-2007  
JOB NUMBER  
1808001  
SHEET NAME  
EXTERIOR  
PERSPECTIVE AND 3D  
VIEWS

SHEET NUMBER  
A-090.1