
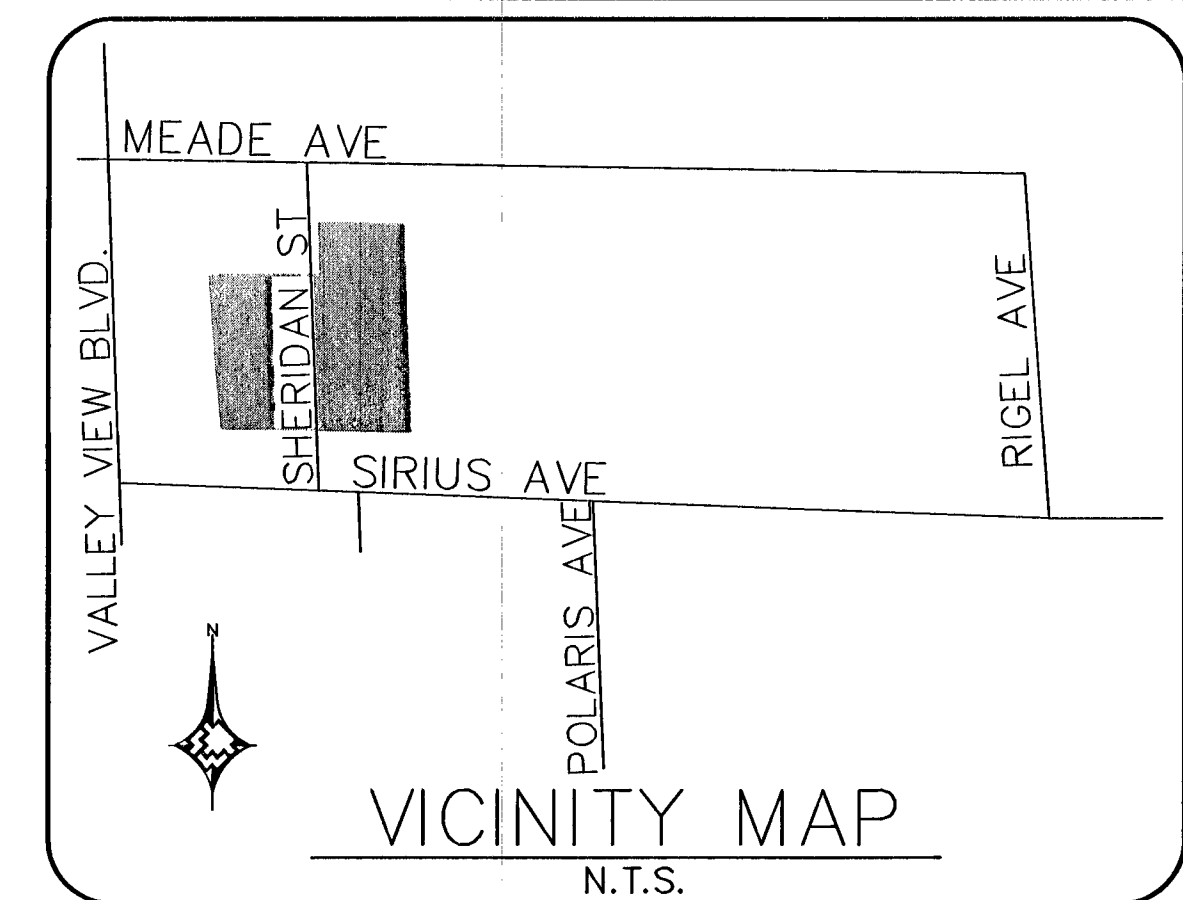


 

- 1 PROP. 2" PE MAIN

- 1 ABANDON 2" PVC '63 MOP 43#
- 2 ABANDON 2" PE '89 MOP 43#
- 4 ABANDON 2" PE '78 MOP 43#
- 5 ABANDON 2" PVC '73 MOP 43#
- 10 ABANDON 2" PE '77 MOP 43#
- 11 ABANDON 2" PVC '72 MOP 43#
- 12 ABANDON 2" PVC '64 MOP 43#
- 13 ABANDON 2" PE '11 MOP 43#

- | | |
|---|--------------------------------|
|  | EXISTING GAS LINE |
|  | GAS LINE TO BE ABANDONED |
|  | EXISTING GAS SERVICE |
|  | PROPOSED MAIN GAS LINE (NEW) |
|  | PROPOSED SERVICE LATERAL (NEW) |
|  | PROPOSED SERVICE LINE (NEW) |
|  | RIGHT OF WAY LINE |
|  | STREET CENTERLINE |
|  | PROPERTY LINE |
|  | BACK OF CURB |
|  | MATCHLINE |
|  | EASEMENT |
|  | SAWCUT & PATCH |
|  | EXISTING ANODELESS RISER |
|  | EXISTING ANODE RISER |
|  | EXISTING GAS LIGHT |
|  | EXISTING GAS VALVE |

1. ADJUSTED LOCATION OF MAIN						PDD	9/25/14	REV
2.								
3.								
4.								
NO.	DESCRIPTION					BY	DATE	APPVD.
REVISIONS								
 SOUTHWEST GAS CORPORATION								
TAX CODES	UNIT NO.	UNIT TYPE	INSTL. PROPOSED	RETIRED COMPLETED	INSTL.	RETIRED	INSTL.	RETIRED
PROPERTY UNITS								

AS-BUILT DRAWING-PRESSURE TEST DATA			
PIPE DIA.	TEST MEDIUM	TEST METHOD	
PIPE LENGTH	☐ AIR ☐ NITROGEN	☐ GAUGE ☐ CHART	
PIPE TYPE	☐ WATER ☐ SOAP	☐ GAUGE / PRESS REC SN#	
MIN. DURATION			
TEST PRES. (PSIG)	START	END	
TIME			
DATE			
PERFORMED BY			

VISUAL INSPECTION CERTIFICATION			
I HAVE VISUALLY INSPECTED ALL HEATED FUSIONS, SOLVENT CEMENT, MECHANICAL JOINTS, AND WELDS THAT I HAVE PERFORMED			
NAME	DATE		
SEE SHEET 2			
INSPECTOR _____			
FOREMAN _____			
REVIEWED BY SEE SHEET 2			

CONSTRUCTION	
CITY OF LAS VEGAS	
TAX CODE 02-0200	

ISOLATION AREA	W.R. NO.	ENGINEER/TECH: PATICK DENISON ACCOUNT REP: PROJECT CONTACT: PATRICK DENISON SHEET NO: 5 OF 10 DWN. BY: ZONE ENG TITLE	PHONE: 702-365-2139 PHONE: 702-365-2139 SCALE: 1" = 40' DATE: 04/29/2014 CHKD. BY: APPVD. BY:
185	1679806		
LOCATION	ATLAS #/TILE #	SI-CLV-MEADE AND SHERIDAN	
T21S R61E SEC 8 M.D.M.	x615y504		