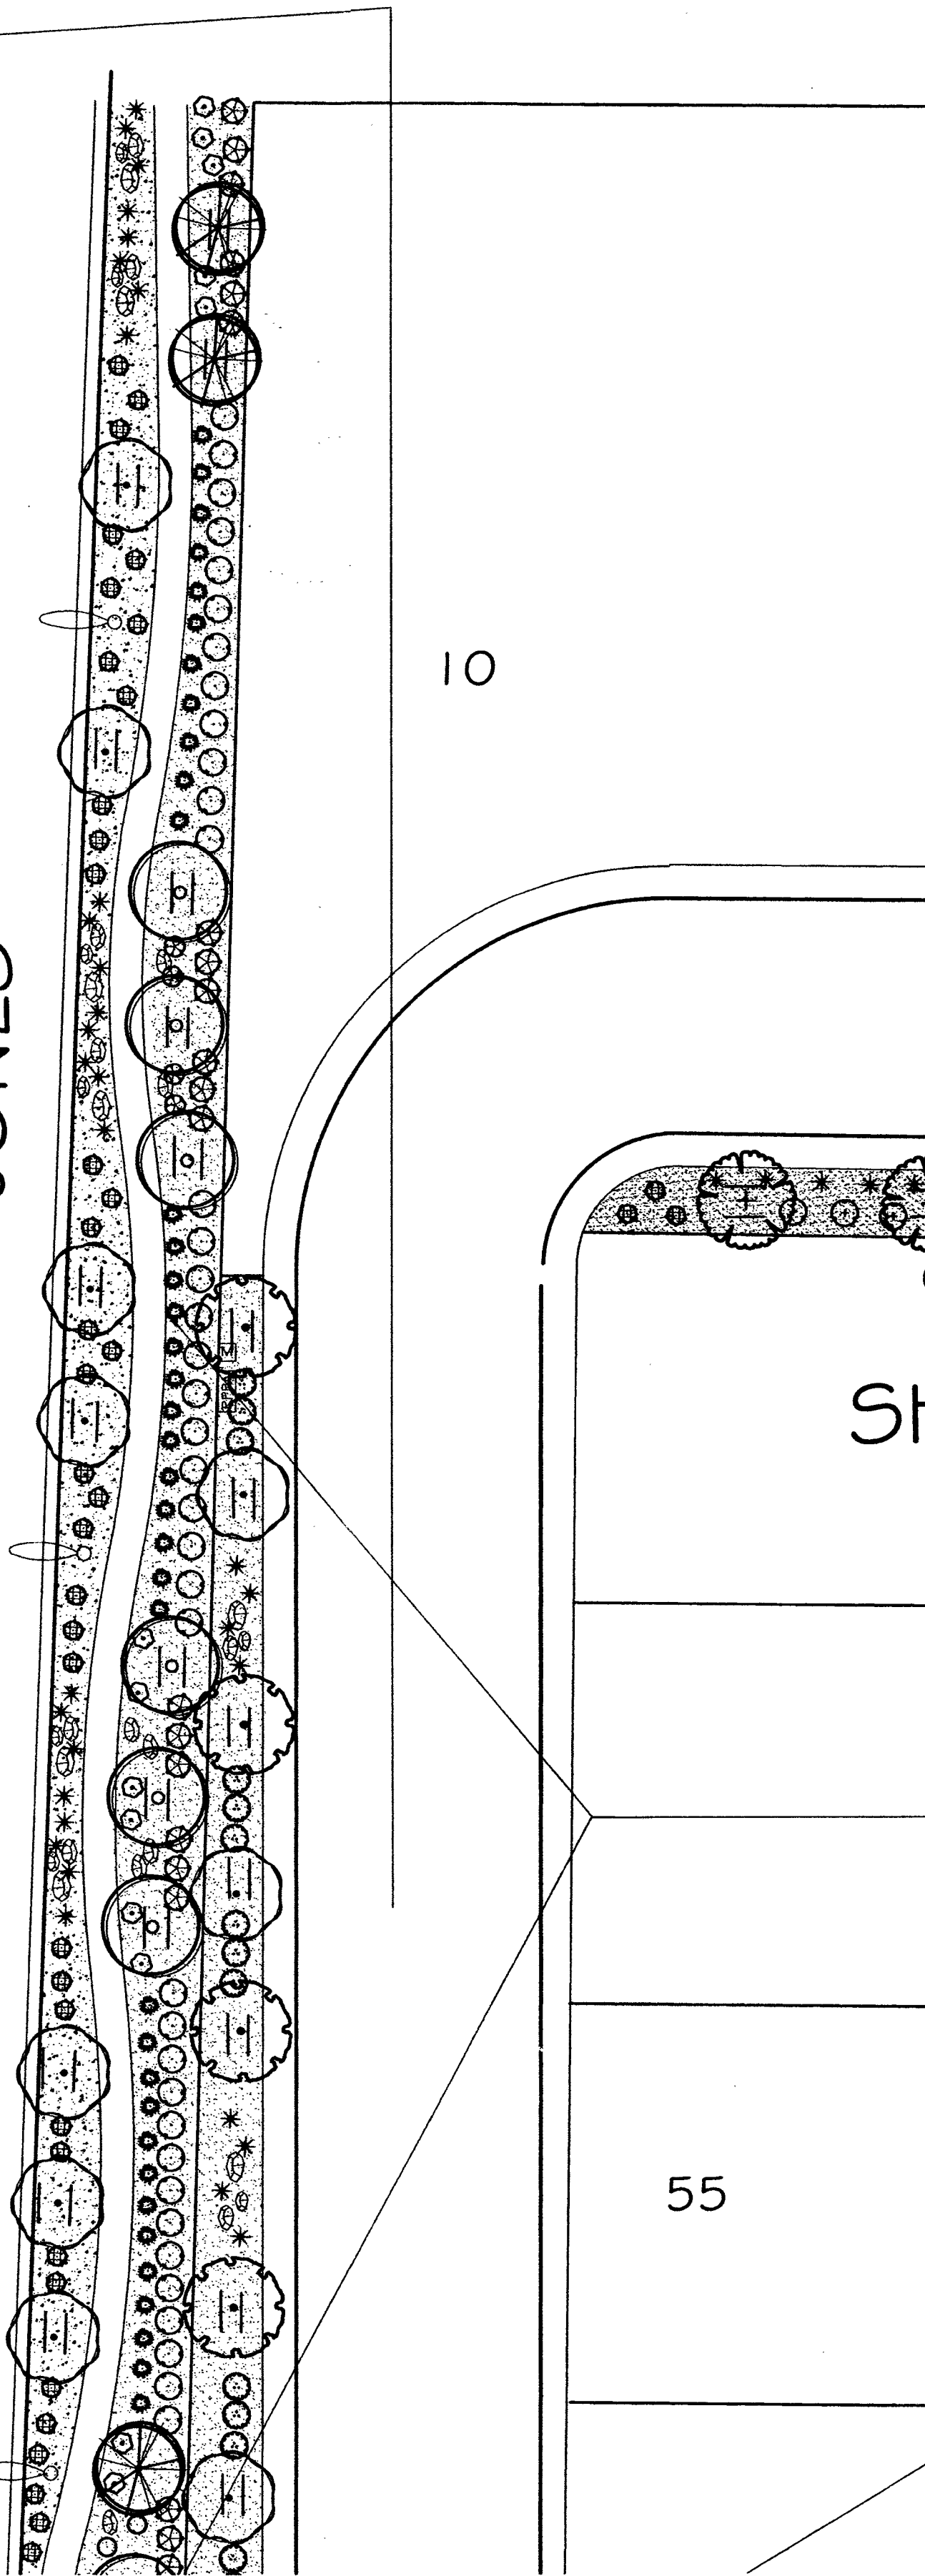


JONES

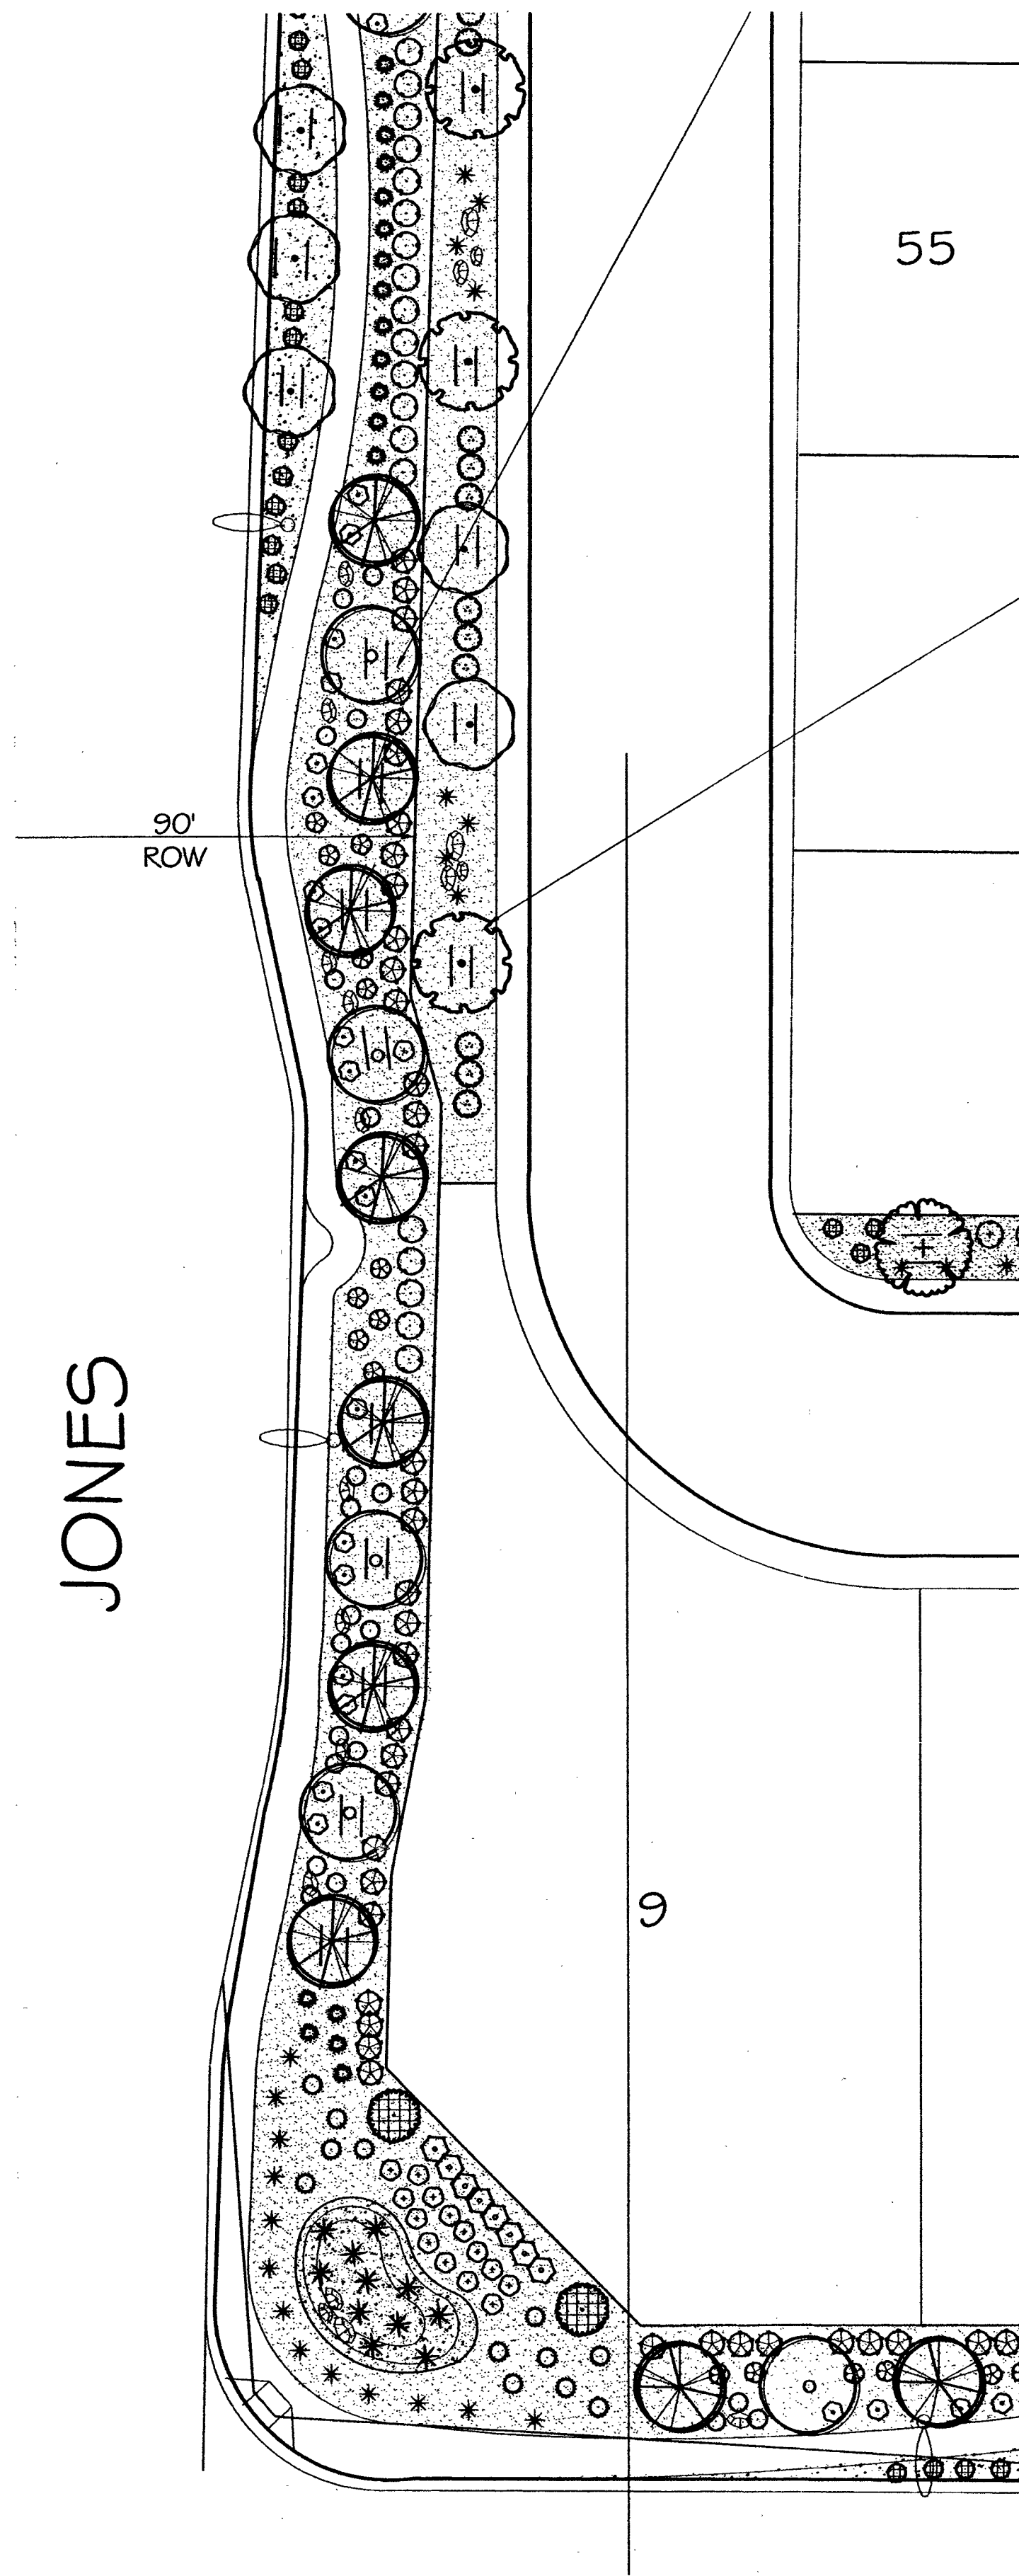


10

St

55

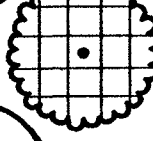
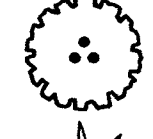
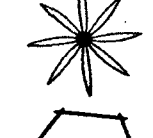
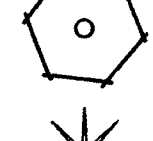
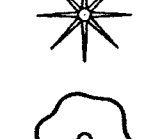
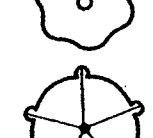
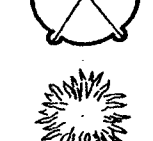
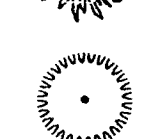
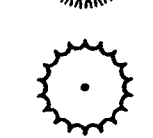
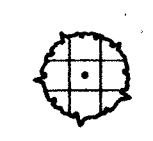
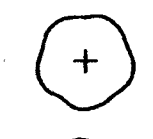
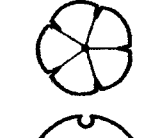
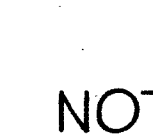
JONES



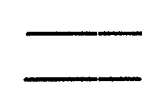
55

9

PLANT SCHEDULE JONES

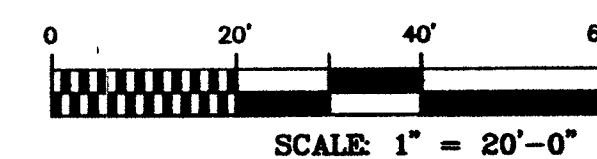
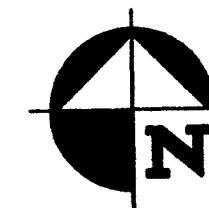
TREES	QTY	BOTANICAL NAME	COMMON NAME	CONT
	5	Acacia smallii	Sweet Acacia - Multi	24"box
	11	Chitalpa tashkentensis 'Pink Dawn'	Pink Dawn Chitalpa	24"box
	2	Laurus nobilis	Sweet Bay	24"box
	10	Quercus virginiana	Southern Live Oak	24"box
	9	Rhus lancea	African Sumac Std	24"box
SHRUBS	QTY	BOTANICAL NAME	COMMON NAME	CONT
	18	Cassia artemisioides	Feathery Cassia	5 gal
	11	Dasylinon wheeleri	Desert Spoon	5 gal
	8	Dodonaea angustifolia	Hopseed	5 gal
	49	Hesperaloe parviflora	Red Yucca	5 gal
	30	Lantana species 'New Gold'	New Gold Lantana	5 gal
	49	Leucophyllum frutescens 'Green Cloud' TM	Green Cloud Texas Ranger	5 gal
	42	Muhlenbergia capillaris 'Regal Mist' TM	Muhly	5 gal
	18	Nolina microcarpa	Beargrass	5 gal
	12	Pyracantha koidzumii 'Santa Cruz'	Santa Cruz Pyracantha	5 gal
	37	Rosmarinus officinalis 'Prostratus'	Trailing Rosemary	5 gal
	15	Salvia clevelandii	Cleveland Sage	5 gal
	14	Salvia greggii	Autumn Sage	5 gal
	43	Xylosma congestum	Shiny Xylosma	5 gal

NOTES - PERIMETER STREETSCAPE & COMMON ELEMENTS

	2"- 4" Jencho Brown Cobble (120 tons)	7630 sf
	3/4" Jencho Brown Rock (320 tons)	38195 sf
	Pavestone 8 cm Pavers Plaza Rects, Sierra Blend	3700 sf
	Deep Root Barriers - 6' ea. side of Tree within 5' of walks, curbs or walls	1680 lf
	1x2, 2x2, 2x3 Boulders - 1/3 banded	75 ea

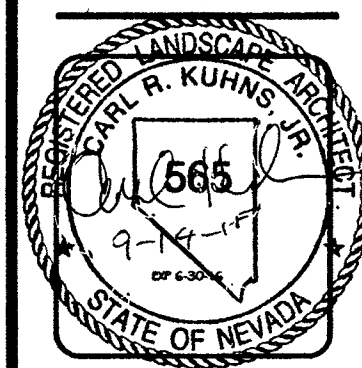
TREE REQUIREMENTS:

HORSE : 1100 lf - 1 Tree / 20 lf = 55 Trees Req'd / 55 Provided
JONES : 650 lf - 1 Tree / 20 lf = 33 Trees Req'd / 33 Provided



MEADOW RIDGE
N. JONES @ HORSE
COMMON ELEMENTS

CENTURY COMMUNITIES
6345 S. JONES BLVD
LAS VEGAS, NV 89118



SHEET TITLE:
STREETSCAPE

PROJECT NO.:
DRAWN BY: CK
CHECKED BY: [Signature]
DATE: 1-9-15; 7-23-15

L1.01

SHEET OF SHEETS

REVISIONS:

PROJECT:

CLIENT:

SHEET TITLE:

STREETSCAPE

PROJECT NO.:

DRAWN BY: CK

CHECKED BY: [Signature]

DATE: 1-9-15; 7-23-15

L1.01

SHEET OF SHEETS

