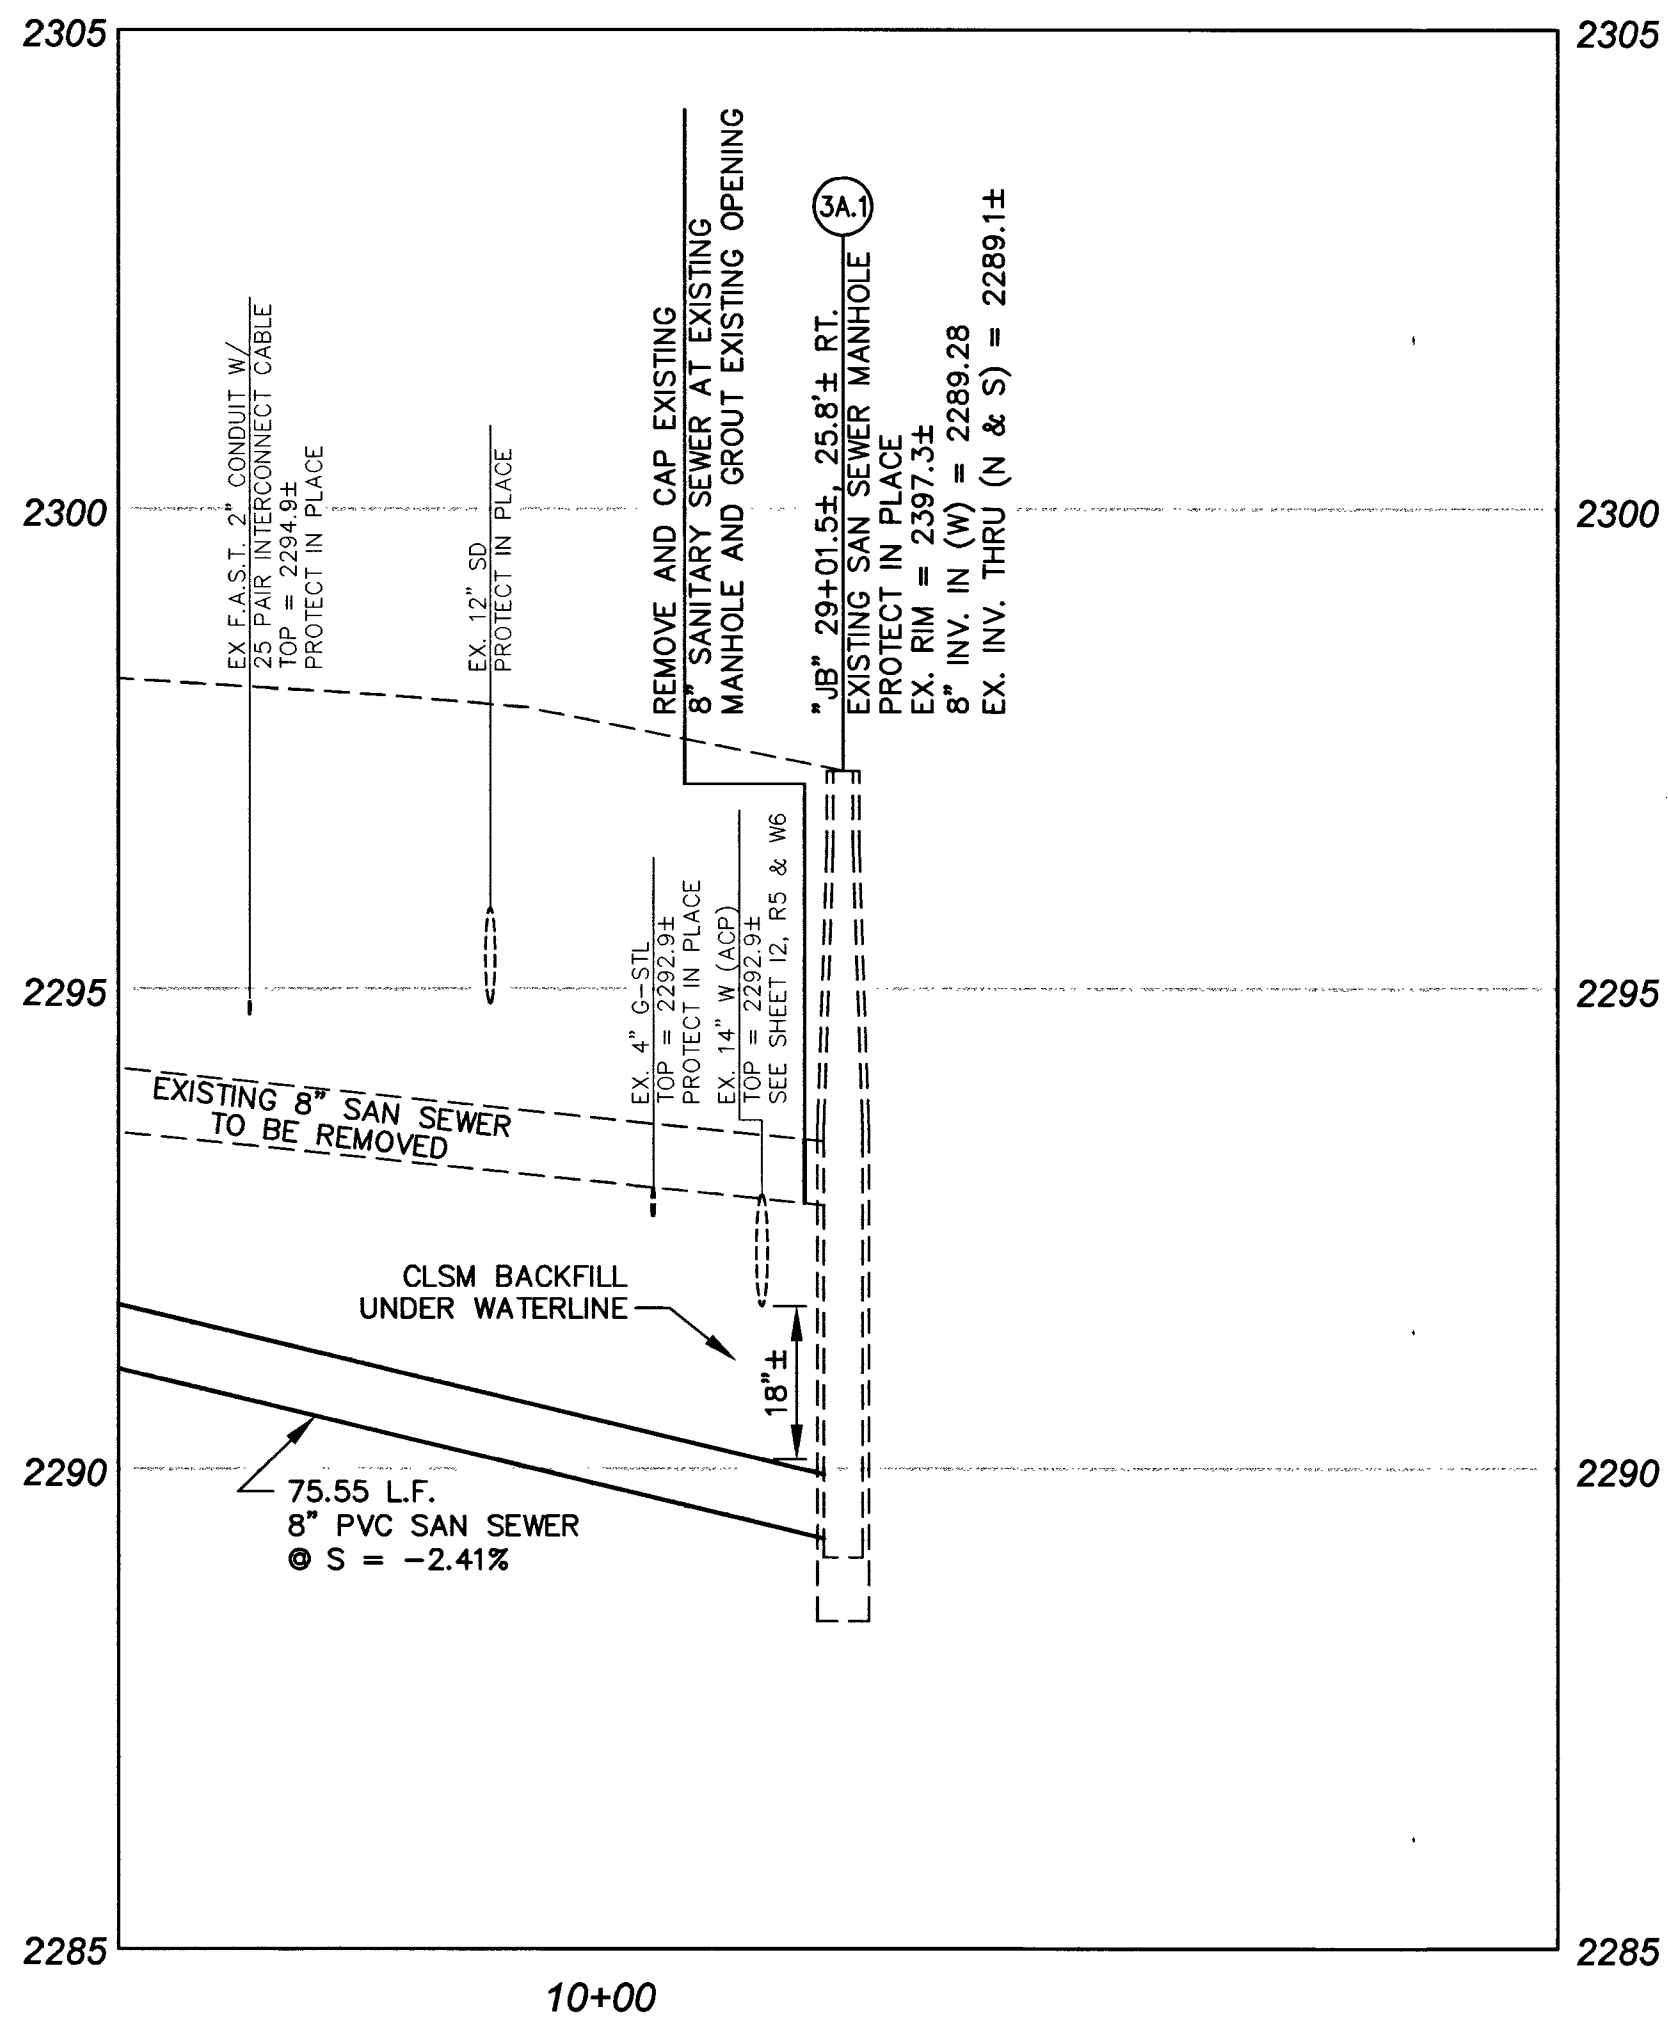


GRAPHIC SCALE


20 0 10 20 40

(IN FEET)
1 inch = 20 ft.
(VERIFY SCALE - PLANS MAY HAVE BEEN REDUCED)

3A.1 "JB" 29+01.5±, 25.8'± RT
EXISTING SANITARY SEWER MANHOLE
PROTECT IN PLACE
N 26768317.8030
E 762439.7700
INSTALL 75.55 LF OF 8" PVC SANITARY SEWER MAIN

1 REMOVE 75.55 L.F. EXISTING 8" SAN SEWER MAIN

1. REFER TO SHEET D7 FOR
SANITARY SEWER DETAILS.

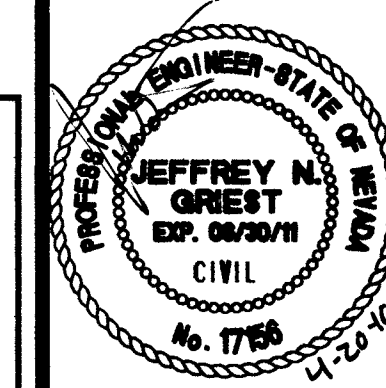

SHEET
SS3A
121 OF 120 SHEETS
DRAWING NO.
327V281

**SANITARY SEWER RELOCATION
PLAN & PROFILE
BORDEN CIRCLE**

**MEADOWS ALTA PARALLEL PROJECT
PHASE II**

DRAWN BY: VTN APR 20, 2010

DESIGNED BY: VTN APR 20, 2010

CHECKED BY: WJG APR 20, 2010

PROJECT NO: SCALE: 1"=10'

Δ	04/20/2010	VTN	ADDITIONAL 8" SS RELOCATION & 14" WATERLINE REPLACEMENT
REV	DATE	BY	REVISION