




A CROSS GUTTER

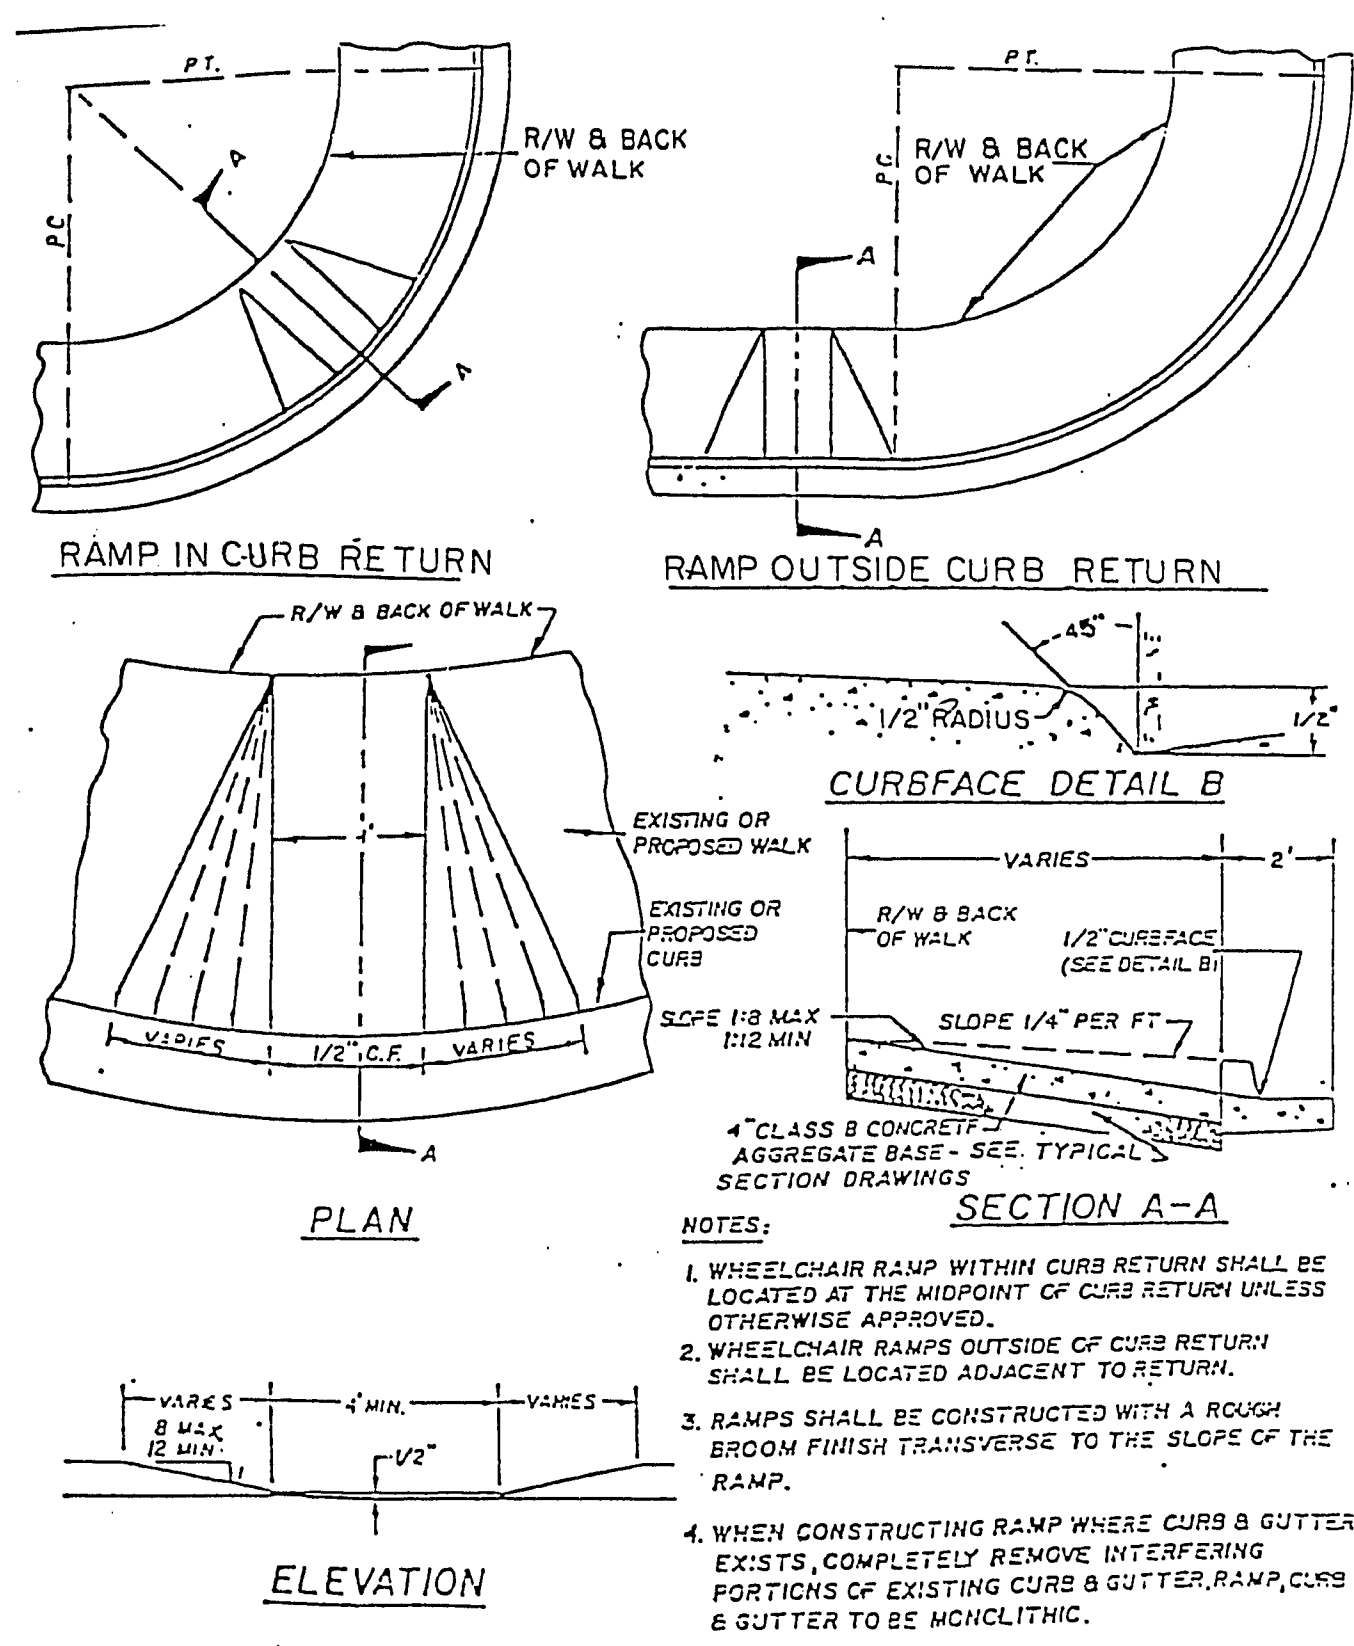


B WHEELCHAIR RAMP DETAILS

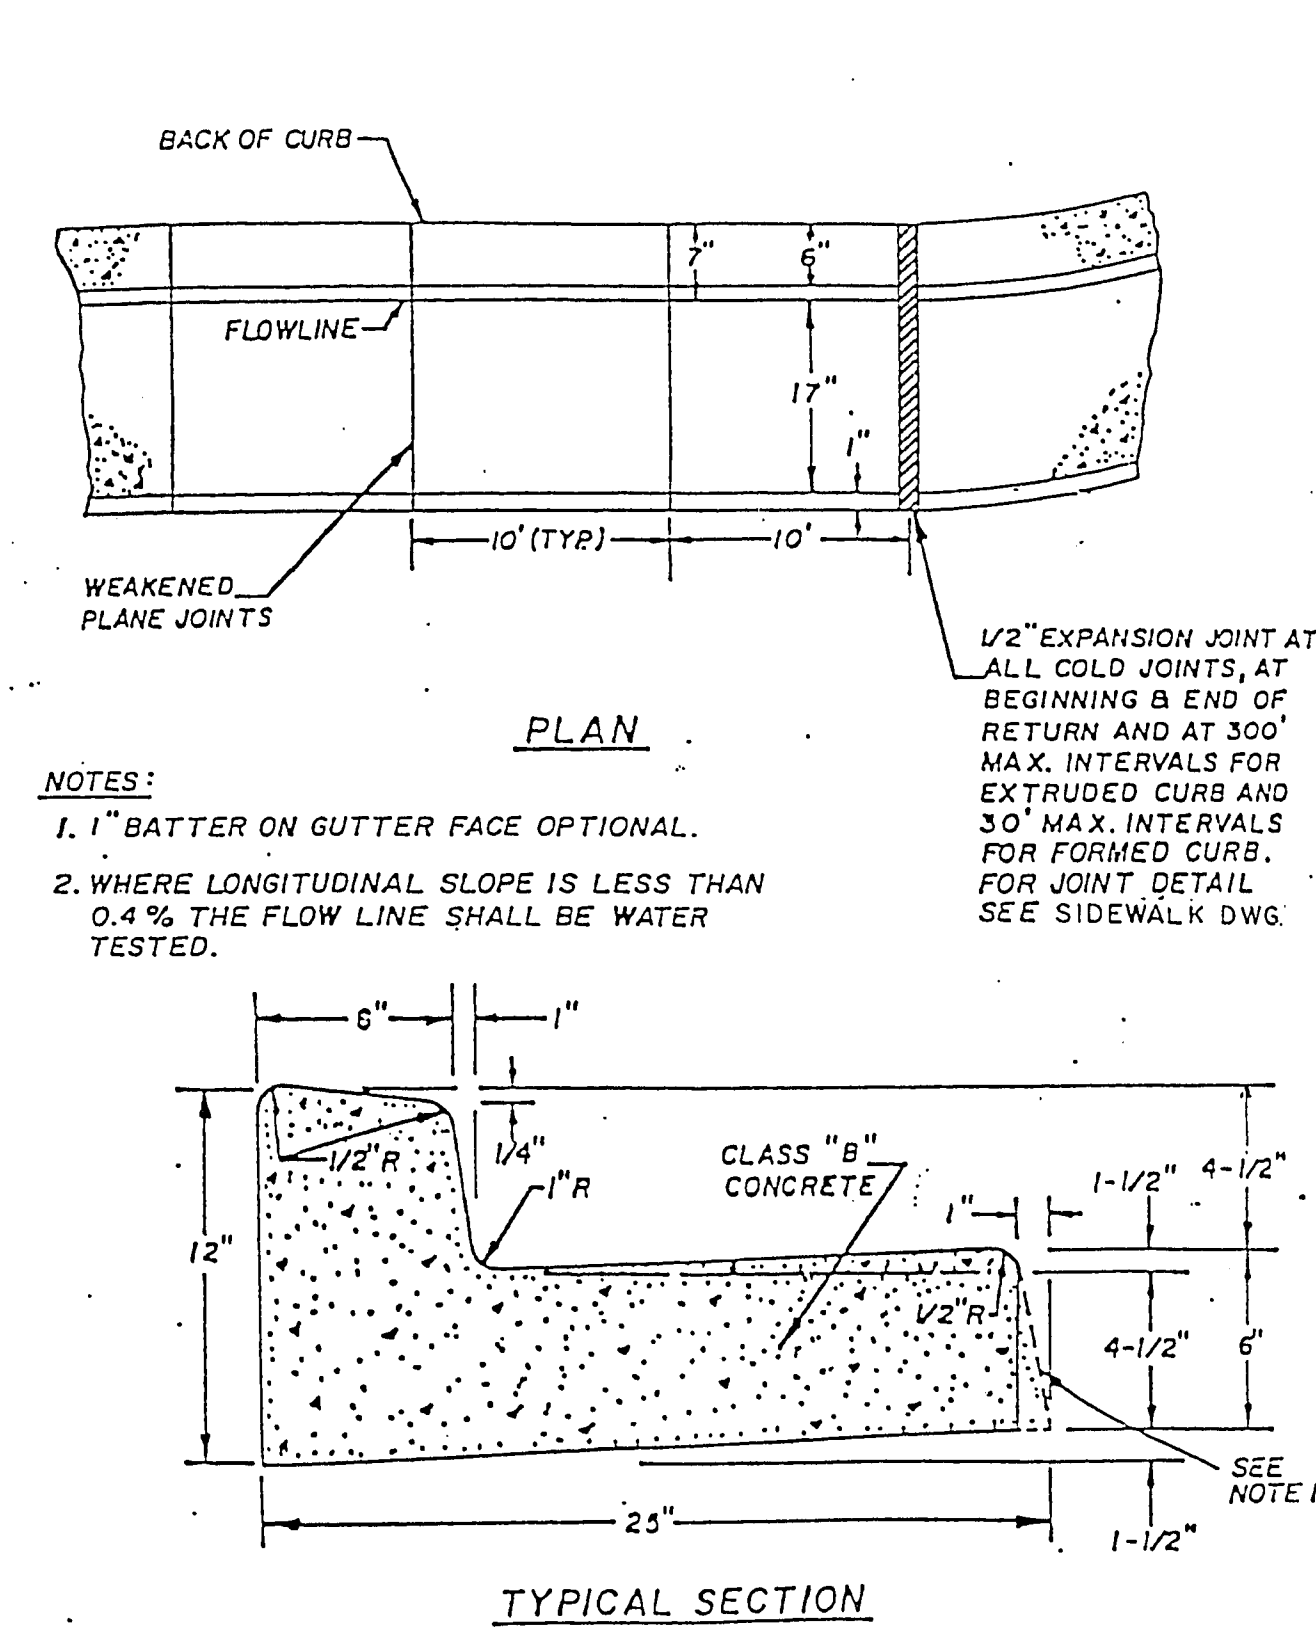


C "L" TYPE CURB AND GUTTER DETAILS

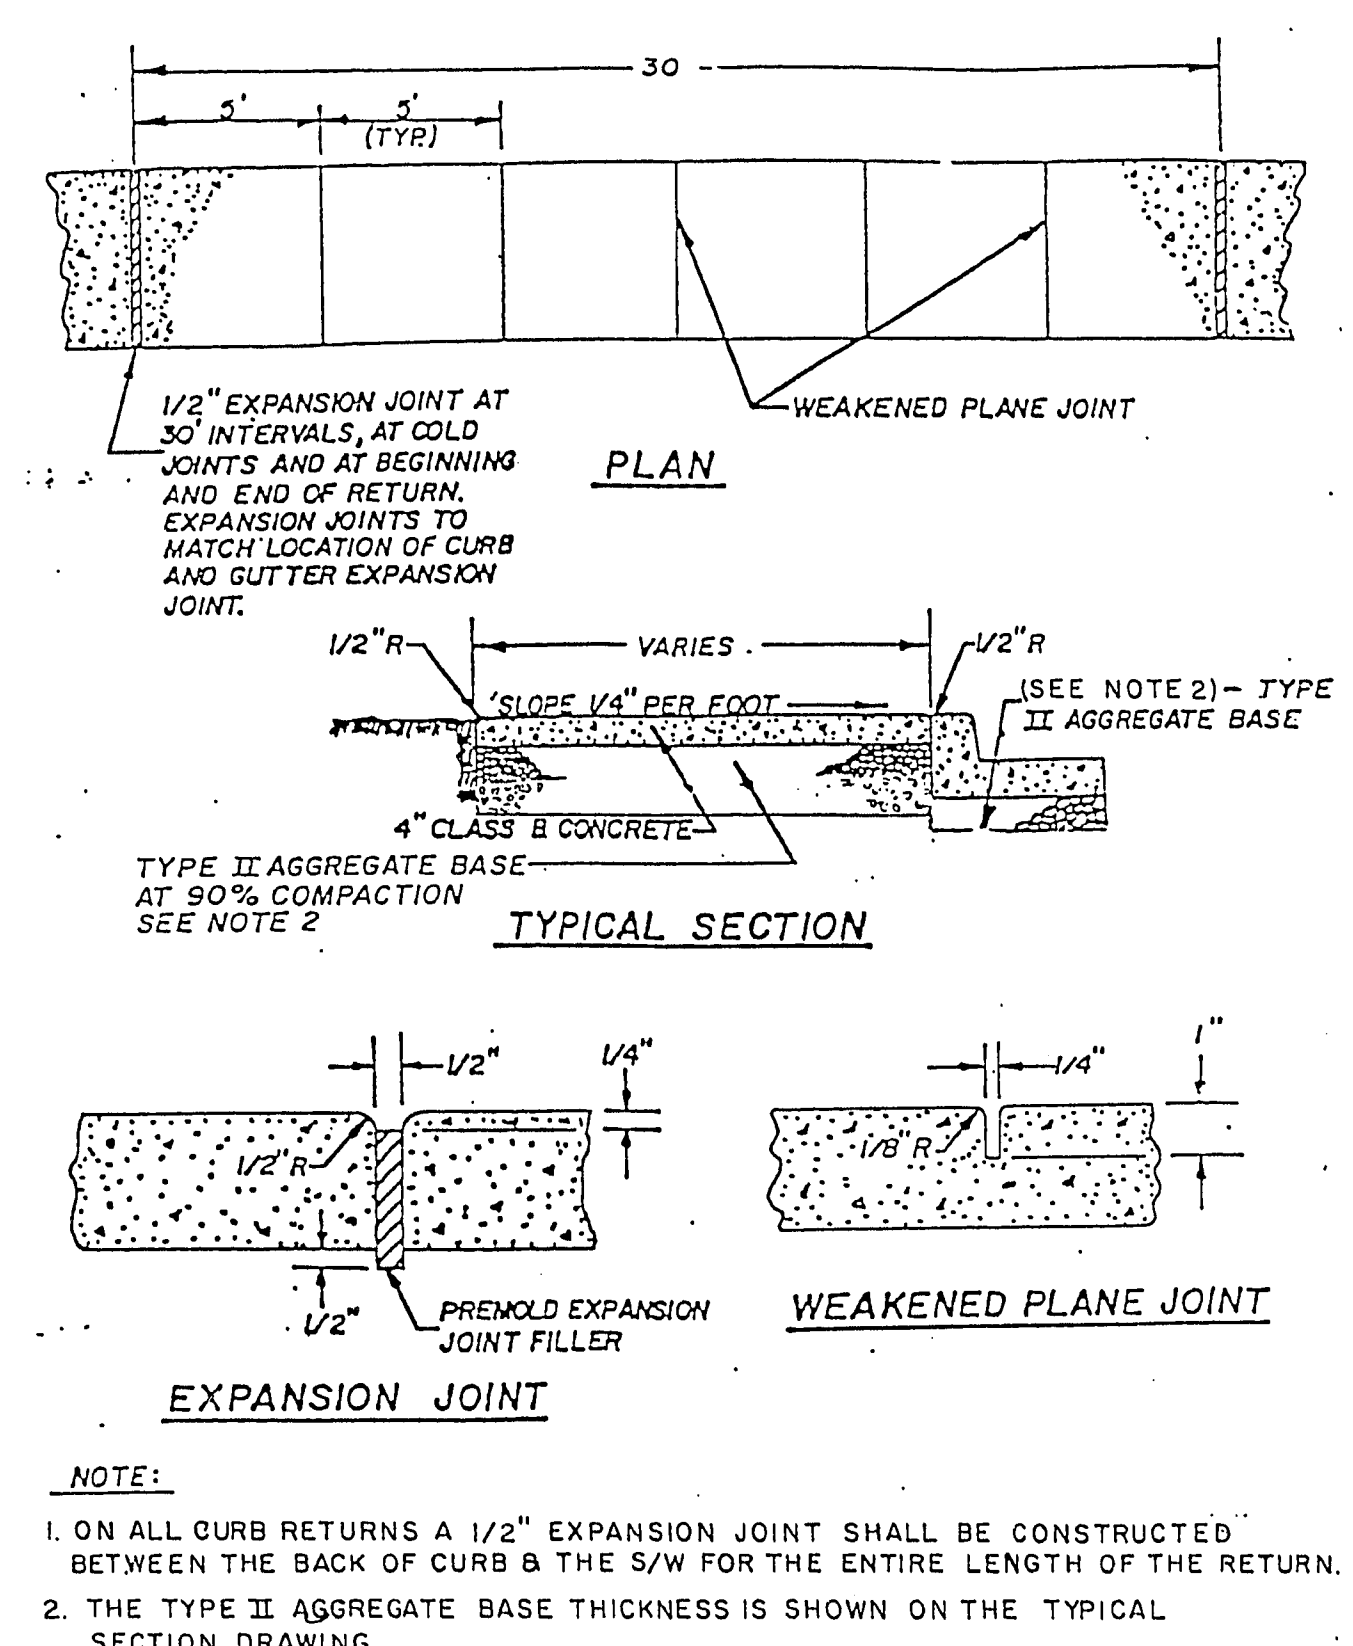


D SIDEWALK DETAILS

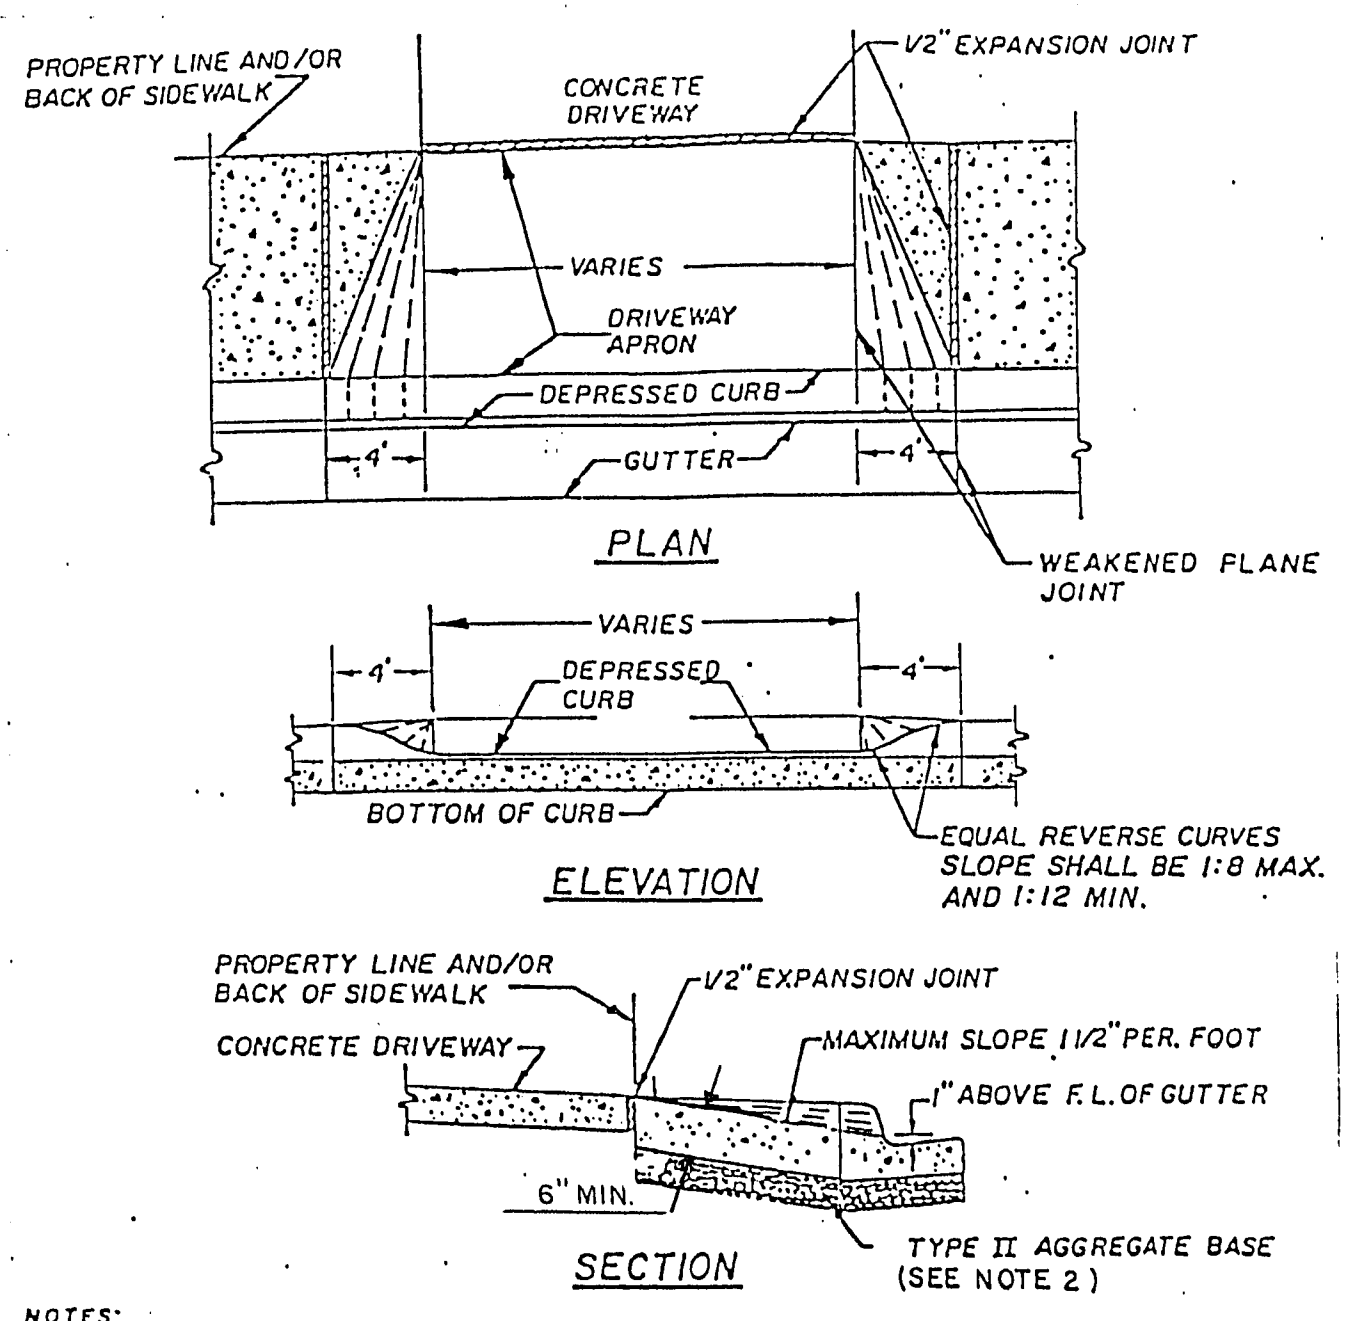


E RESIDENTIAL DRIVEWAY DETAILS

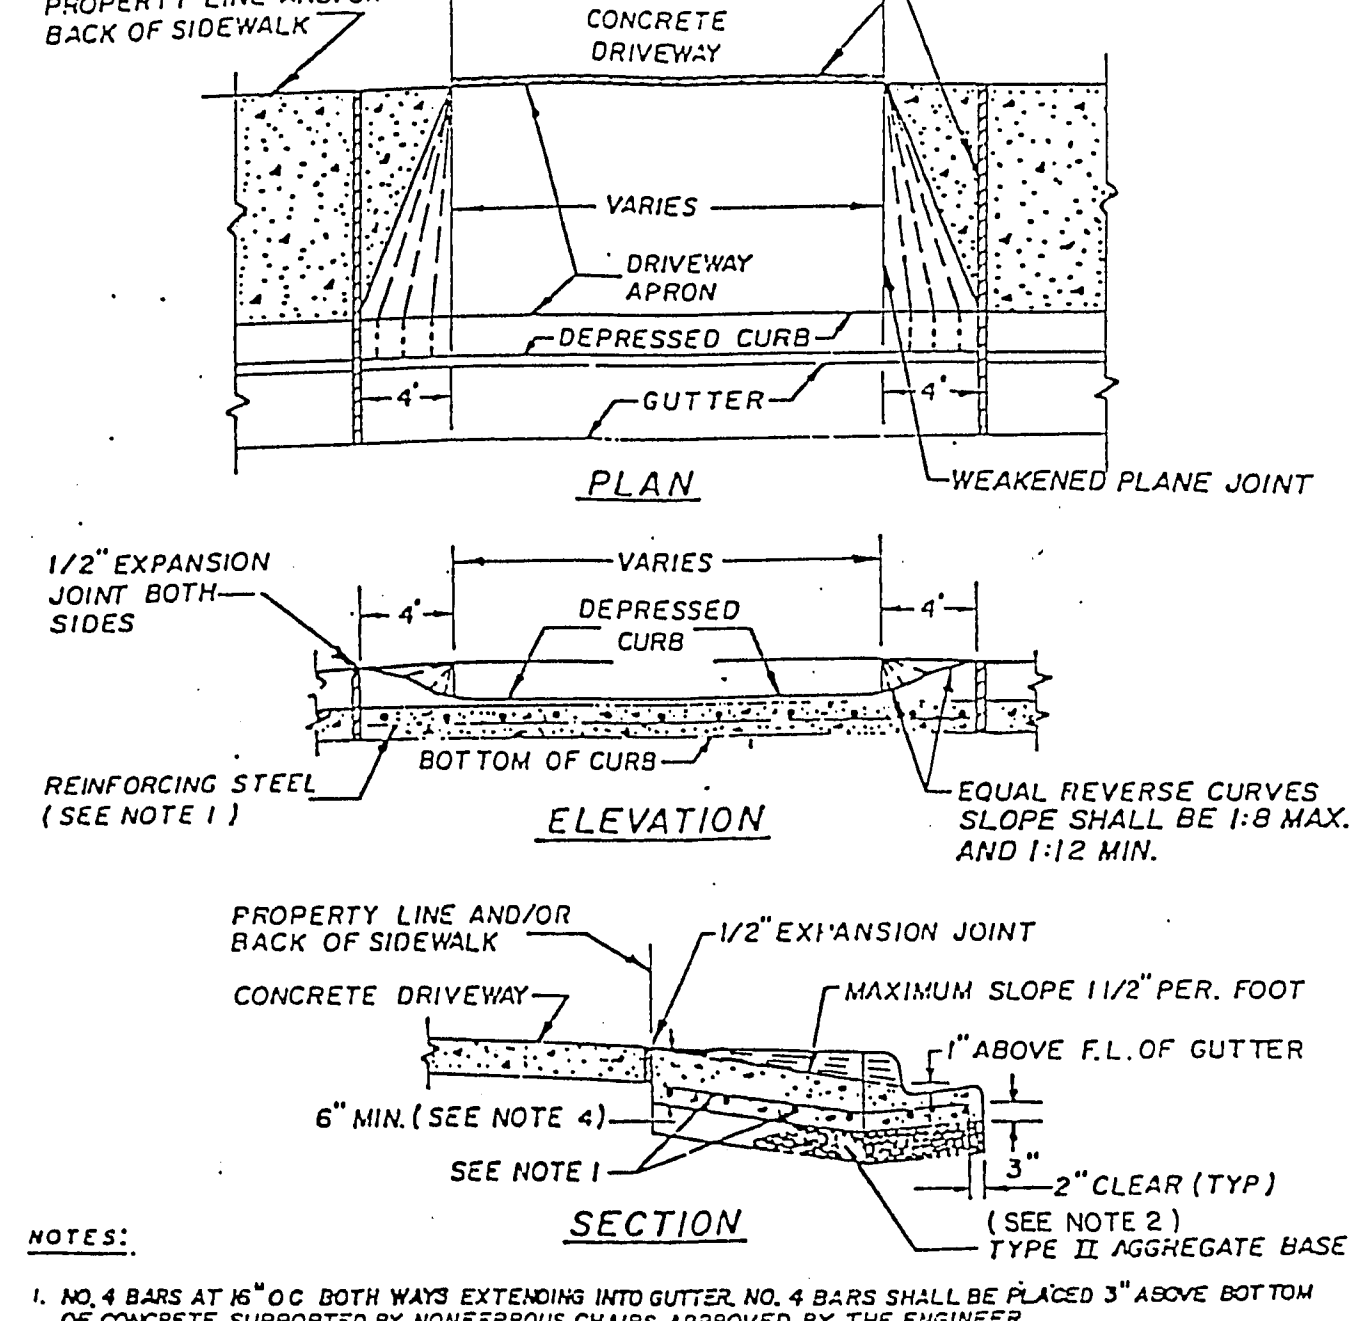

F COMMERCIAL AND INDUSTRIAL DRIVEWAY - DETAILS

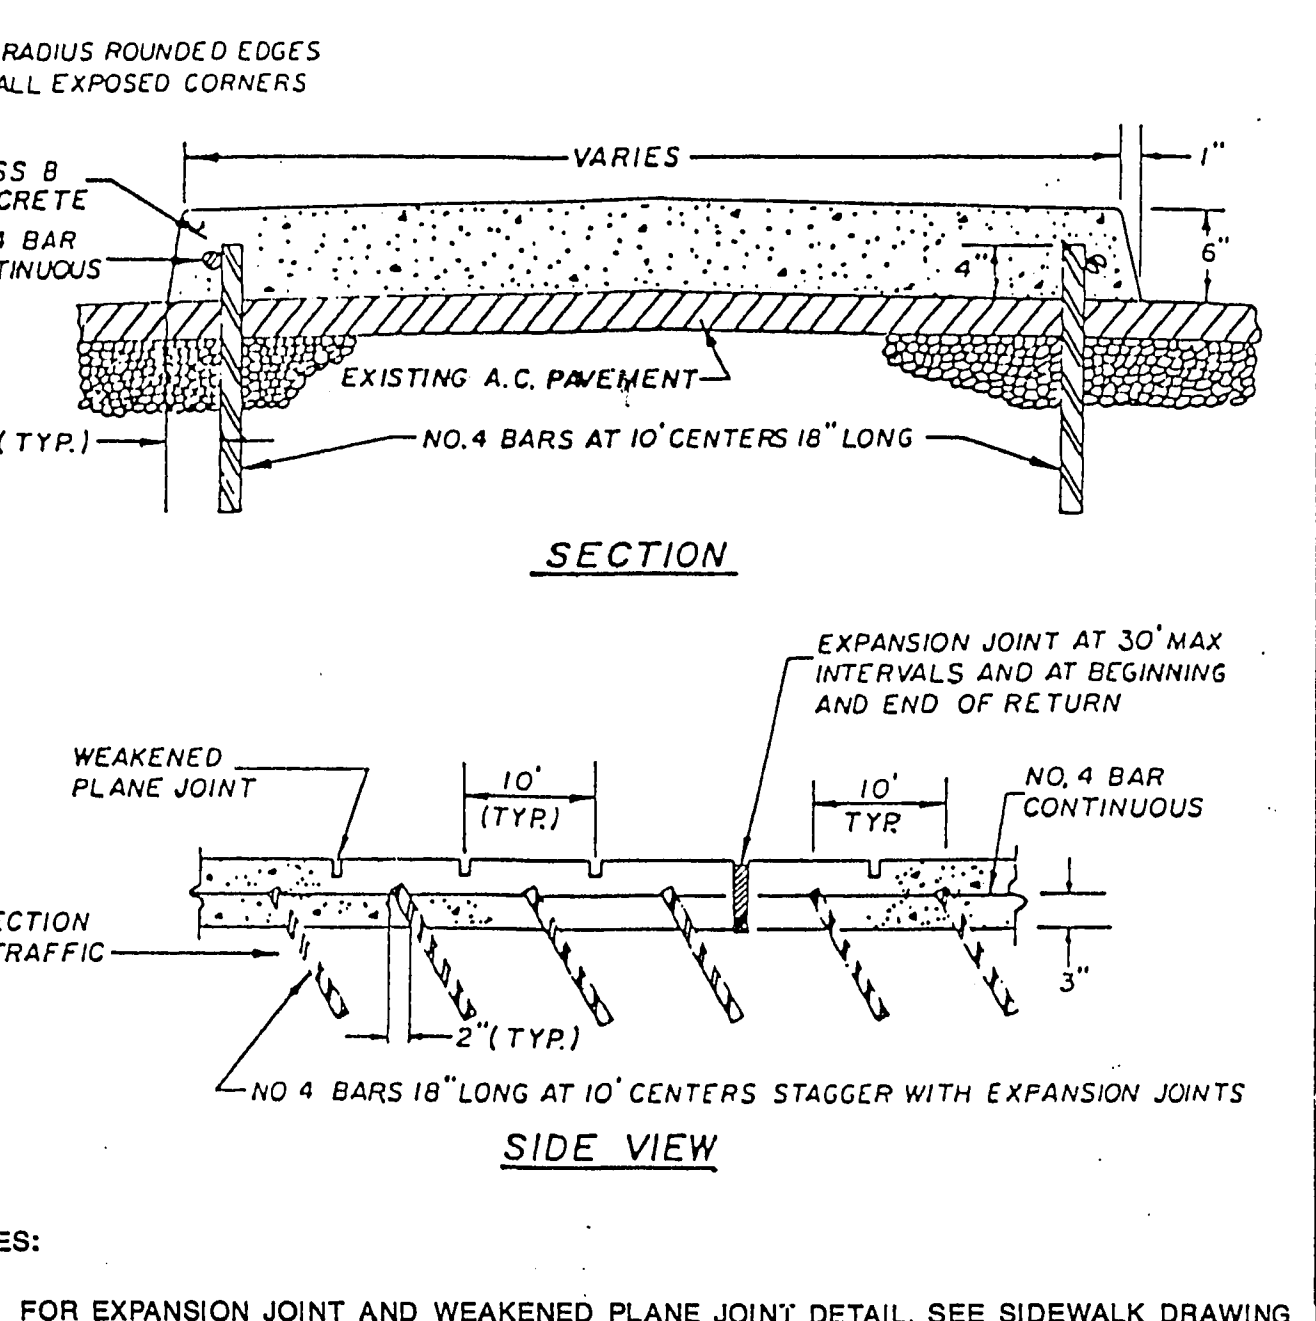

G TACK OF ISLAND

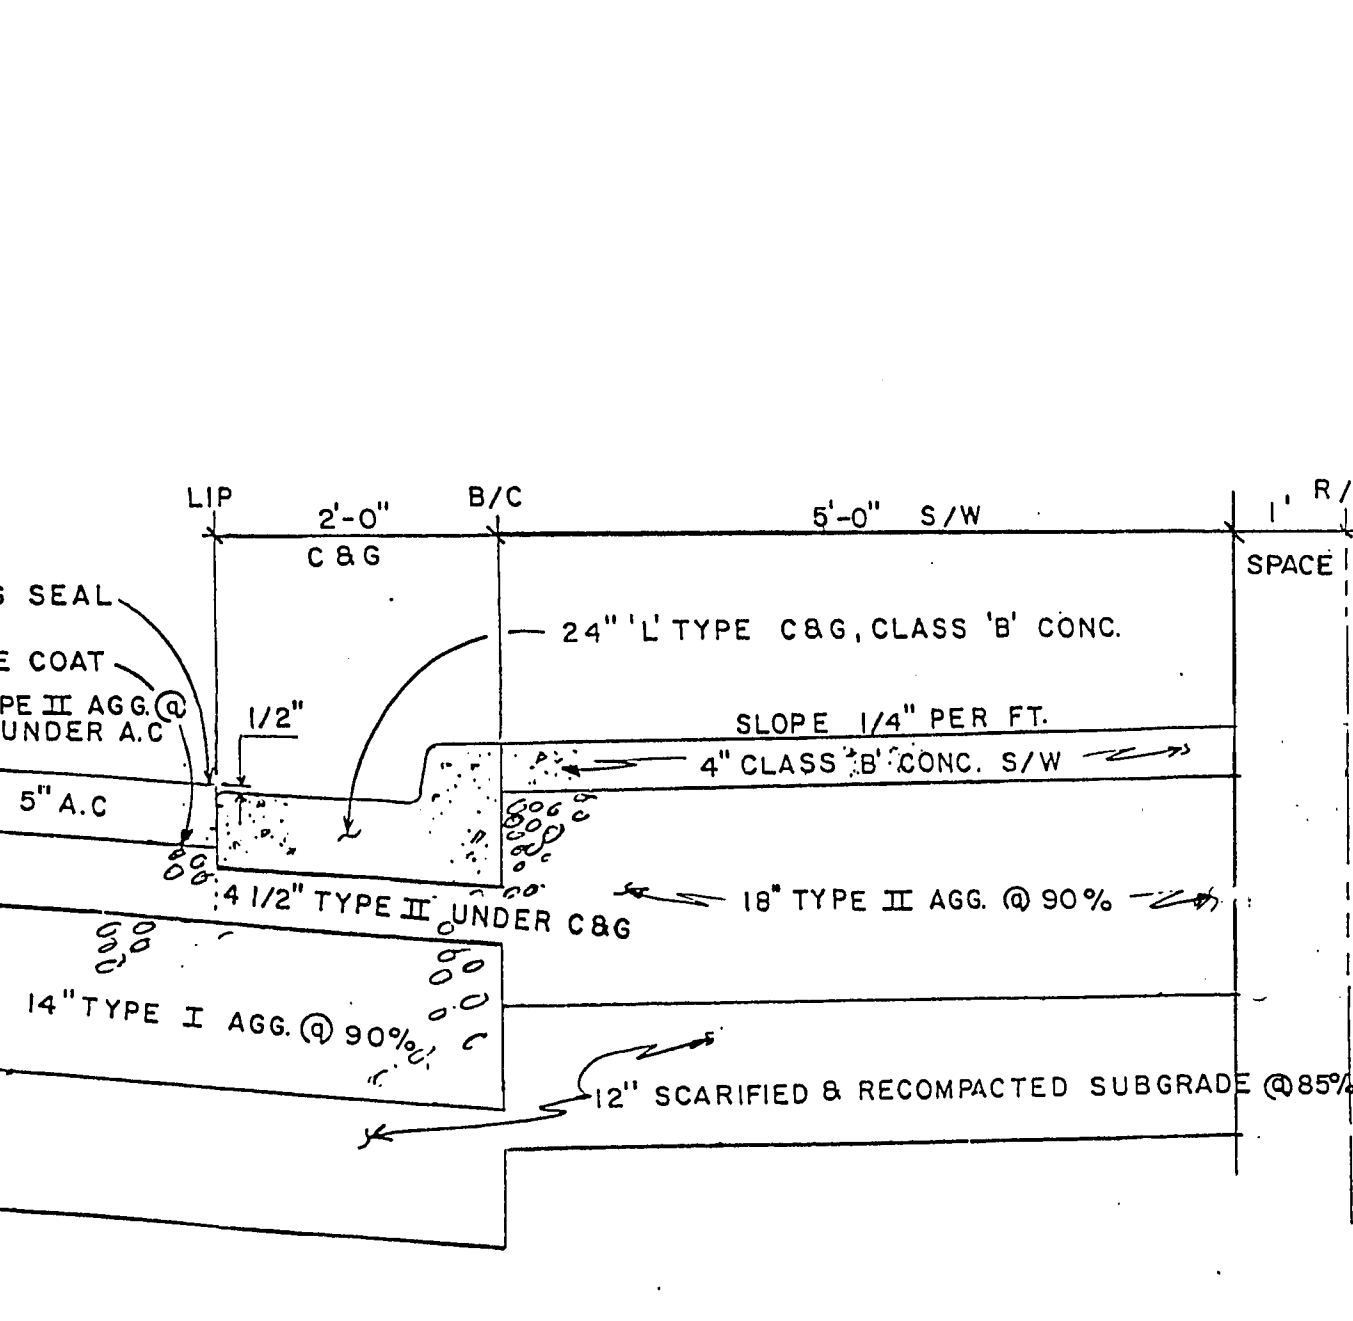

H TYPICAL SECTION
A.C. PAVEMENT, C&G, AND S/W - NO SCALE

| Revisions | Date |
|-----------|------|
| | |
| | |
| | |
| | |
| | |
| | |
| | |
| | |
| | |

Scale (v) W.A. W.U.8410 Date Dec. 1988
 Scale (h) Filed. bk. no. Design by DAVID A. DWYER Approved by CITY ENGINEER Date
 Drawn by JACK J. BERTOLA

Engineering Design Division

Department of Public Works

OWENS AVENUE

CONCRETE DETAILS

(PECOS RD. TO NELLIS BLVD.)

CD 1
 Drawing no. 107-V 858