



SANDHILL ROAD

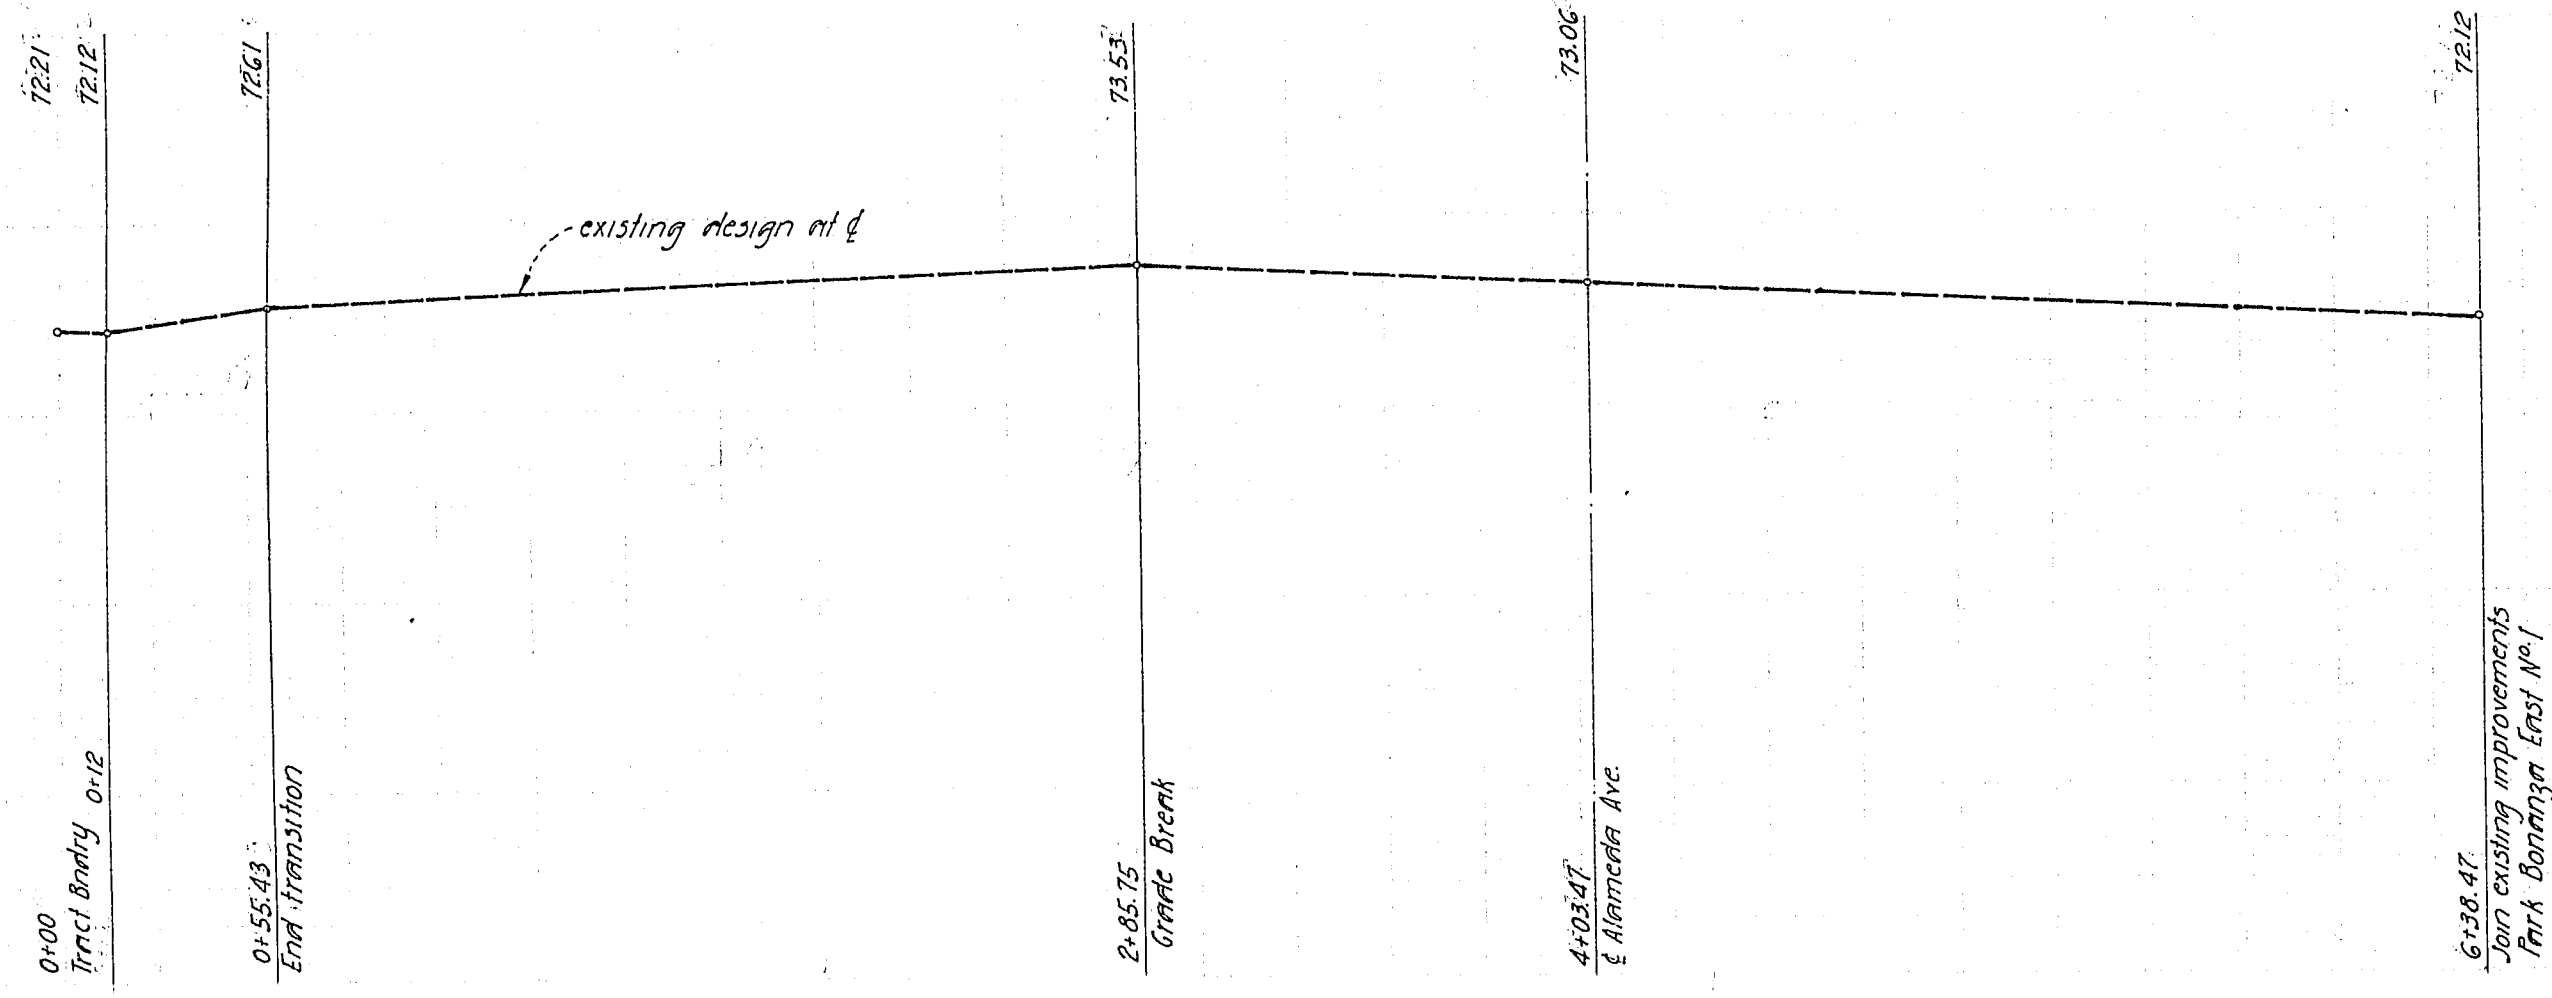




APPROVED: *[Signature]* 1-5-73
 CLV Director of Public Works
[Signature] 1-4-73
 Field Engineer

ESTIMATED OF QUANTITIES


3" A.C. pipe	2185 sy.
2" A.C. pipe	11,102 sy.
L-type csg	5,729 lf.
sidewalk	20,003 sf.
valley gutter	2,653 sf.

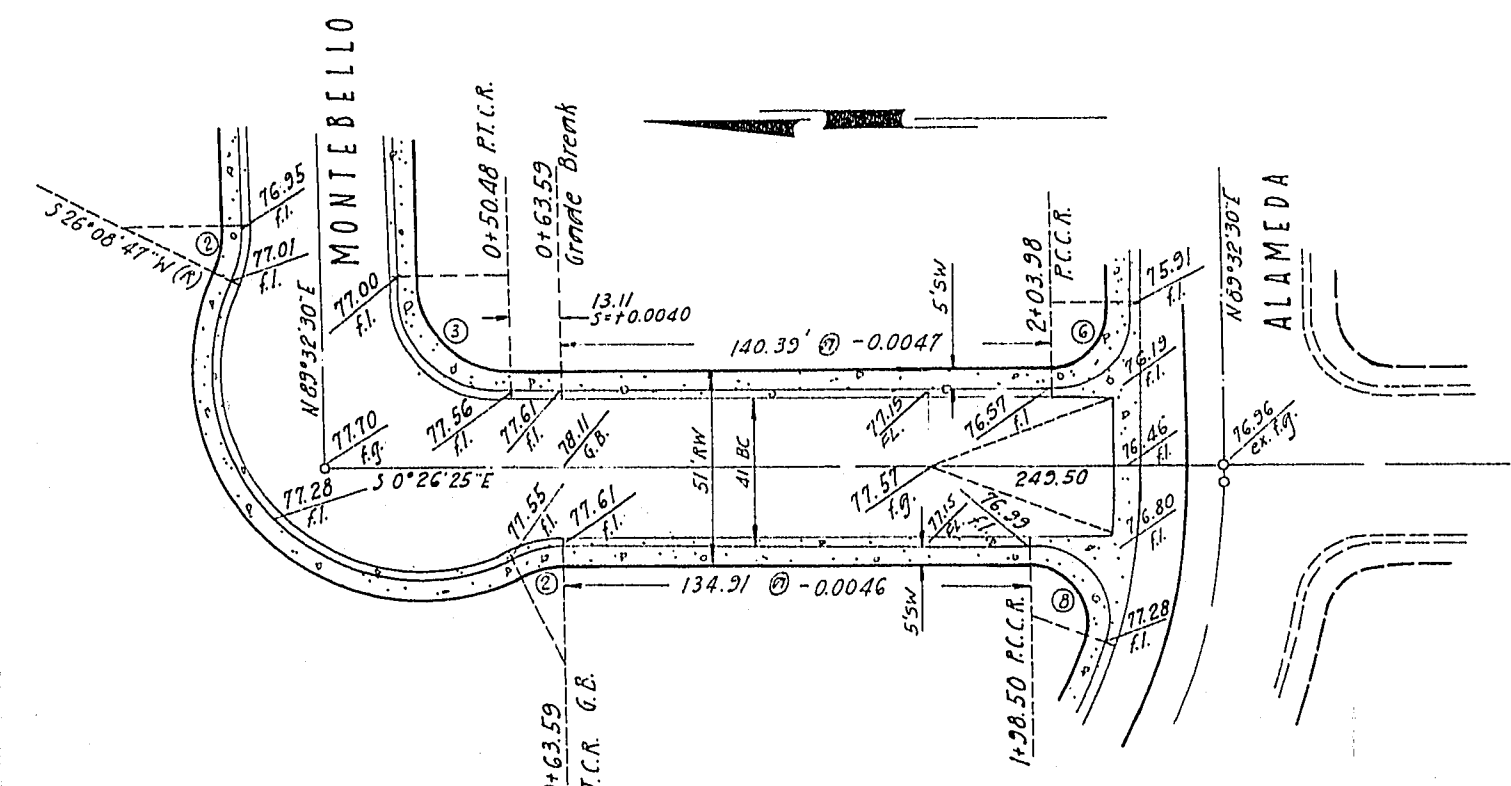

ANCHOR STREET

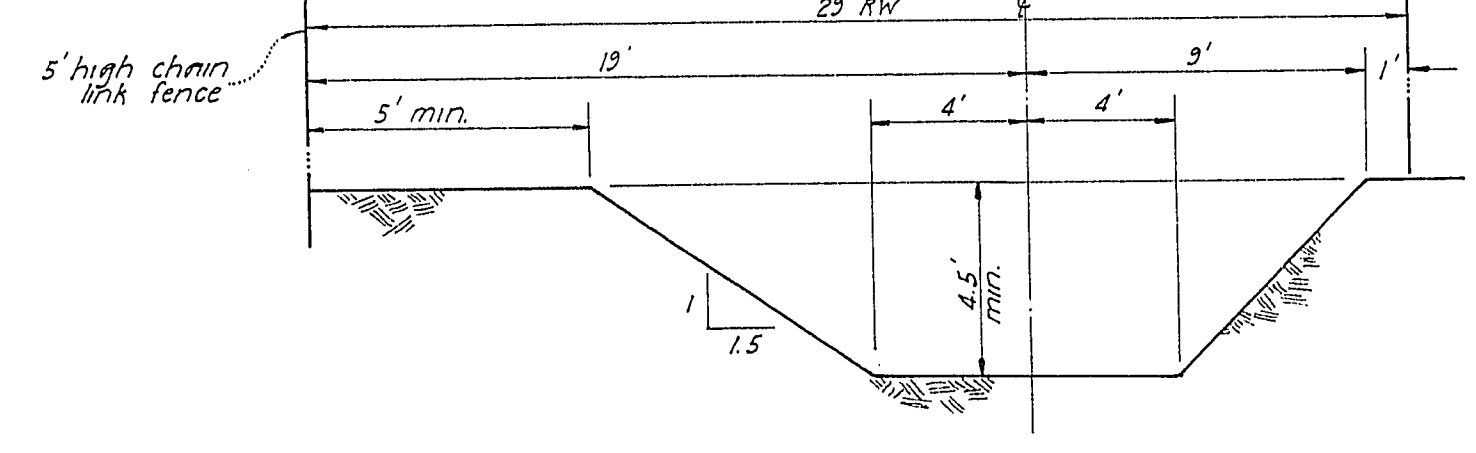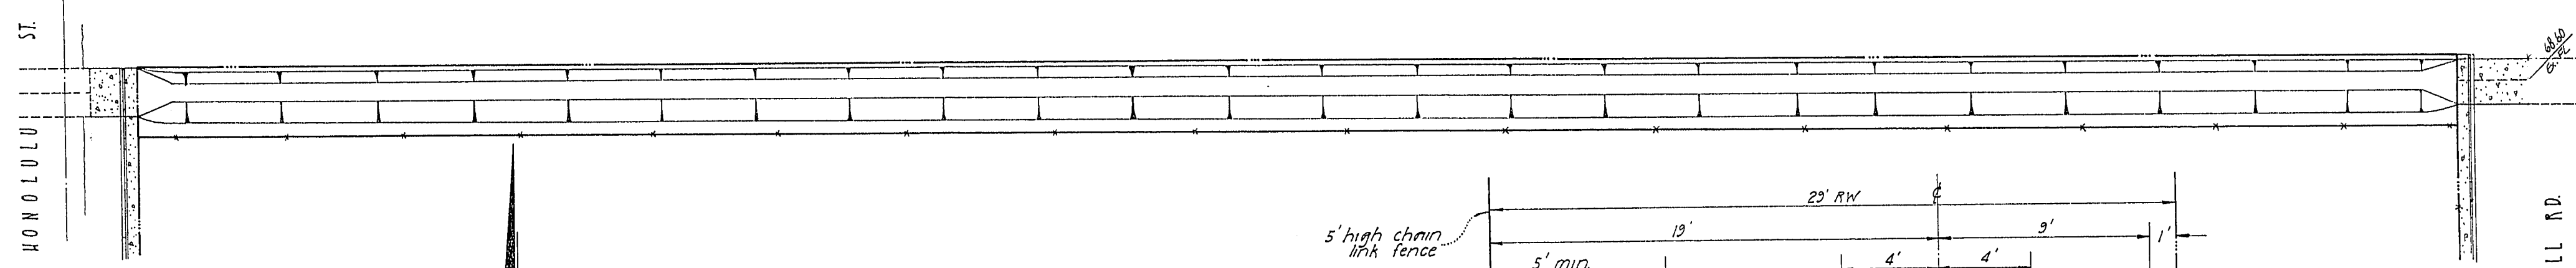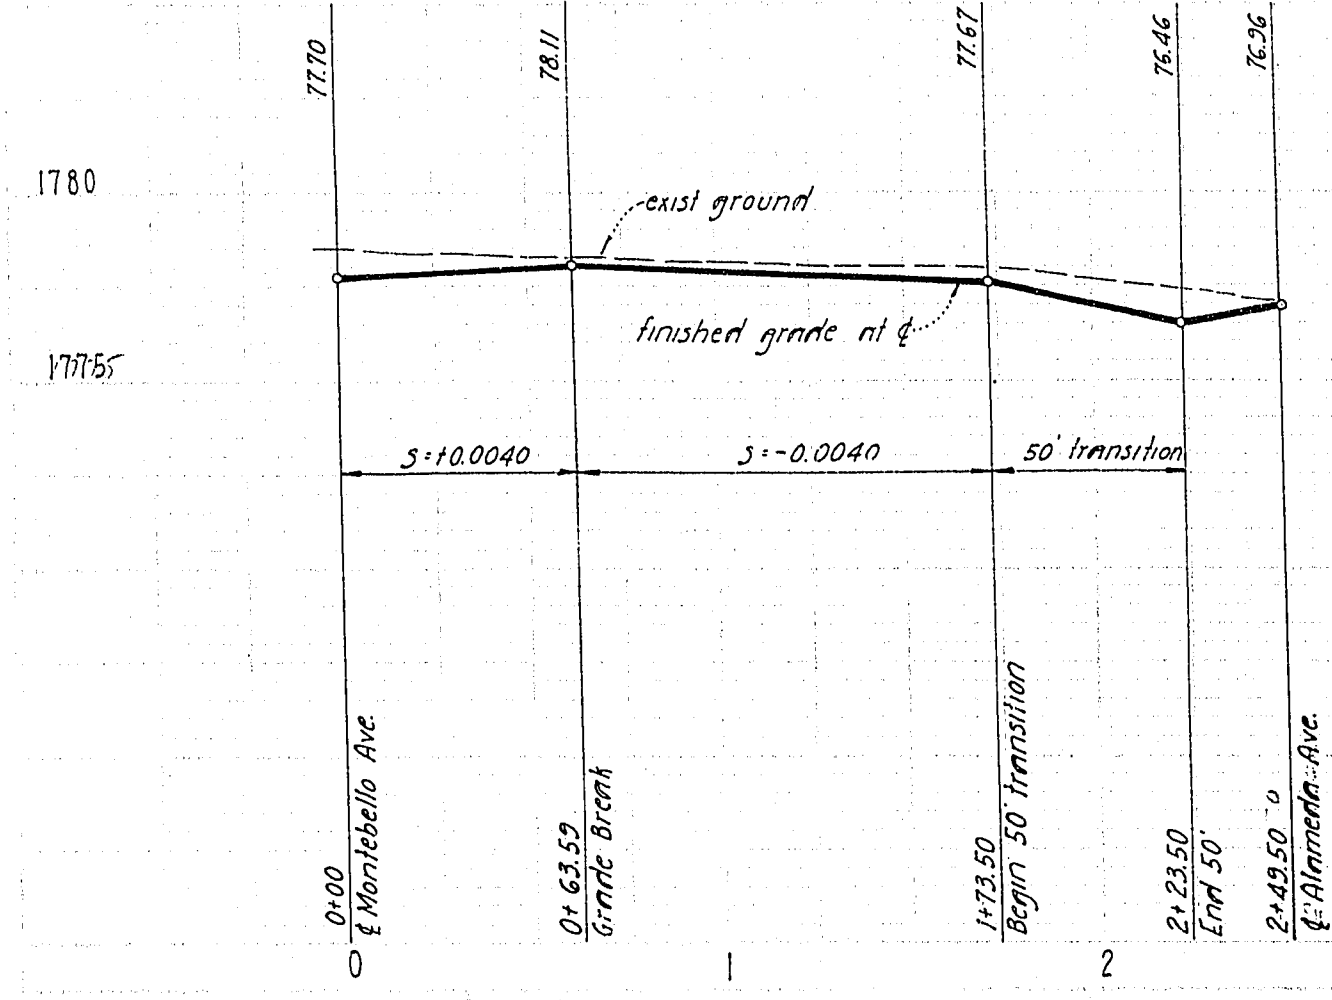

CEDAR AVENUE DRAINAGE CHANNEL
 TYPICAL SECTION
 (per City of Las Vegas SIA)

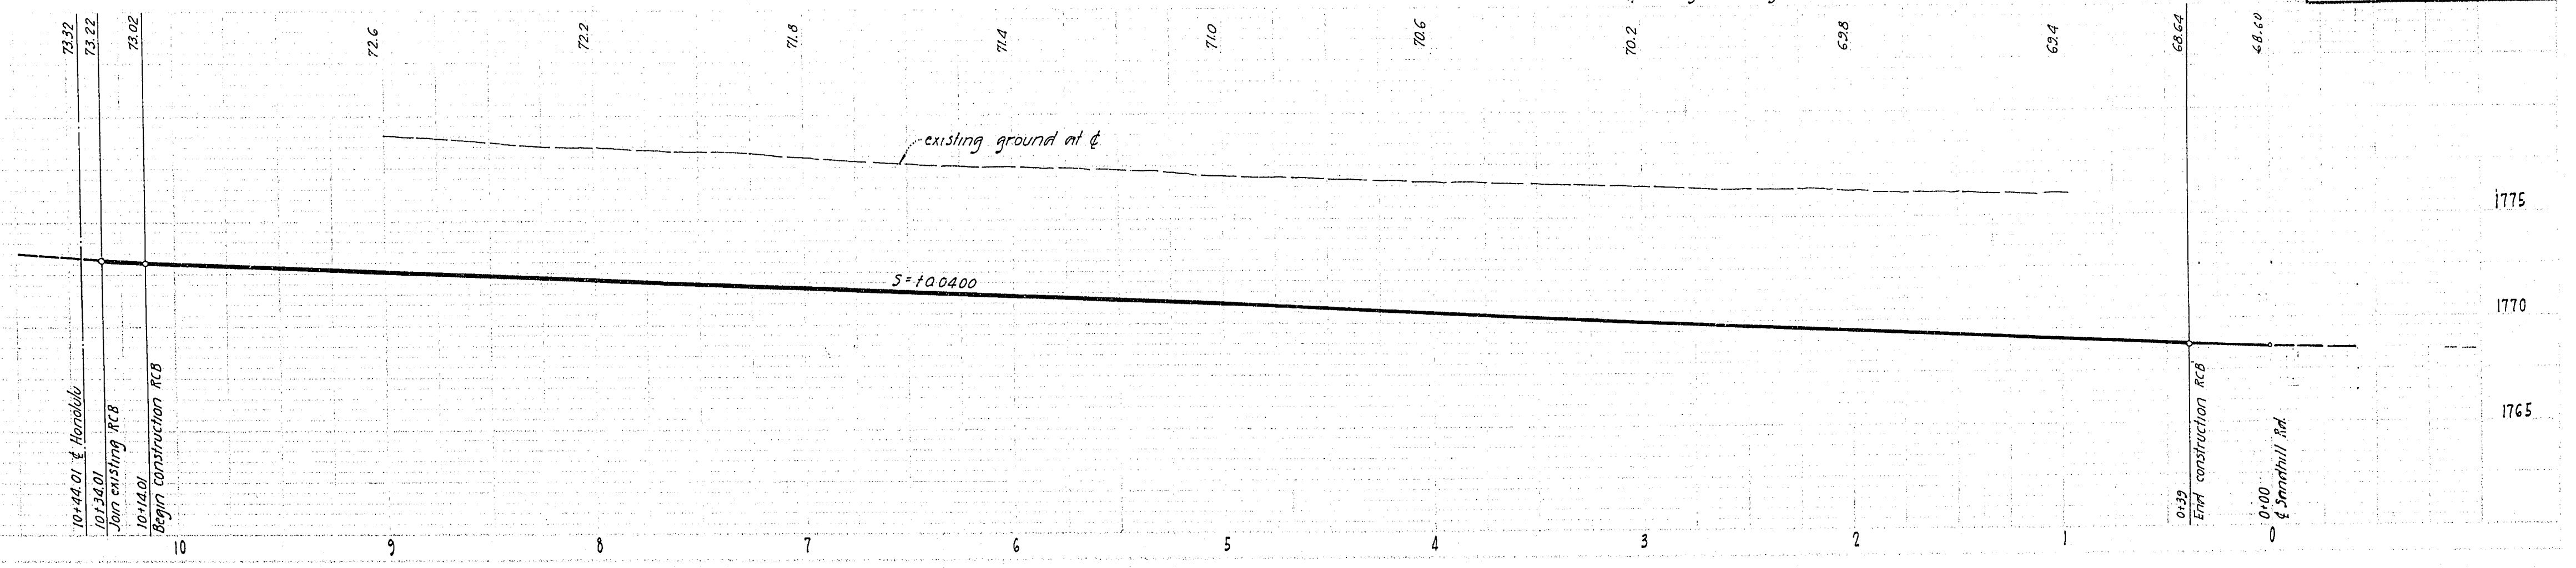

PARK BONANZA EAST UNIT 2	
CHECKED: <i>[Signature]</i>	APPROVED: <i>[Signature]</i>
DATE: 2-6-72	DESIGNED: <i>[Signature]</i>
STREET DESIGN	
SCALE: Horiz: 1"=50' Vert: 1"=5'	SHEET 2 OF 7
Kraemer Engineering Co. - Las Vegas, Nevada	

1074-2415-2
 7-8-72