

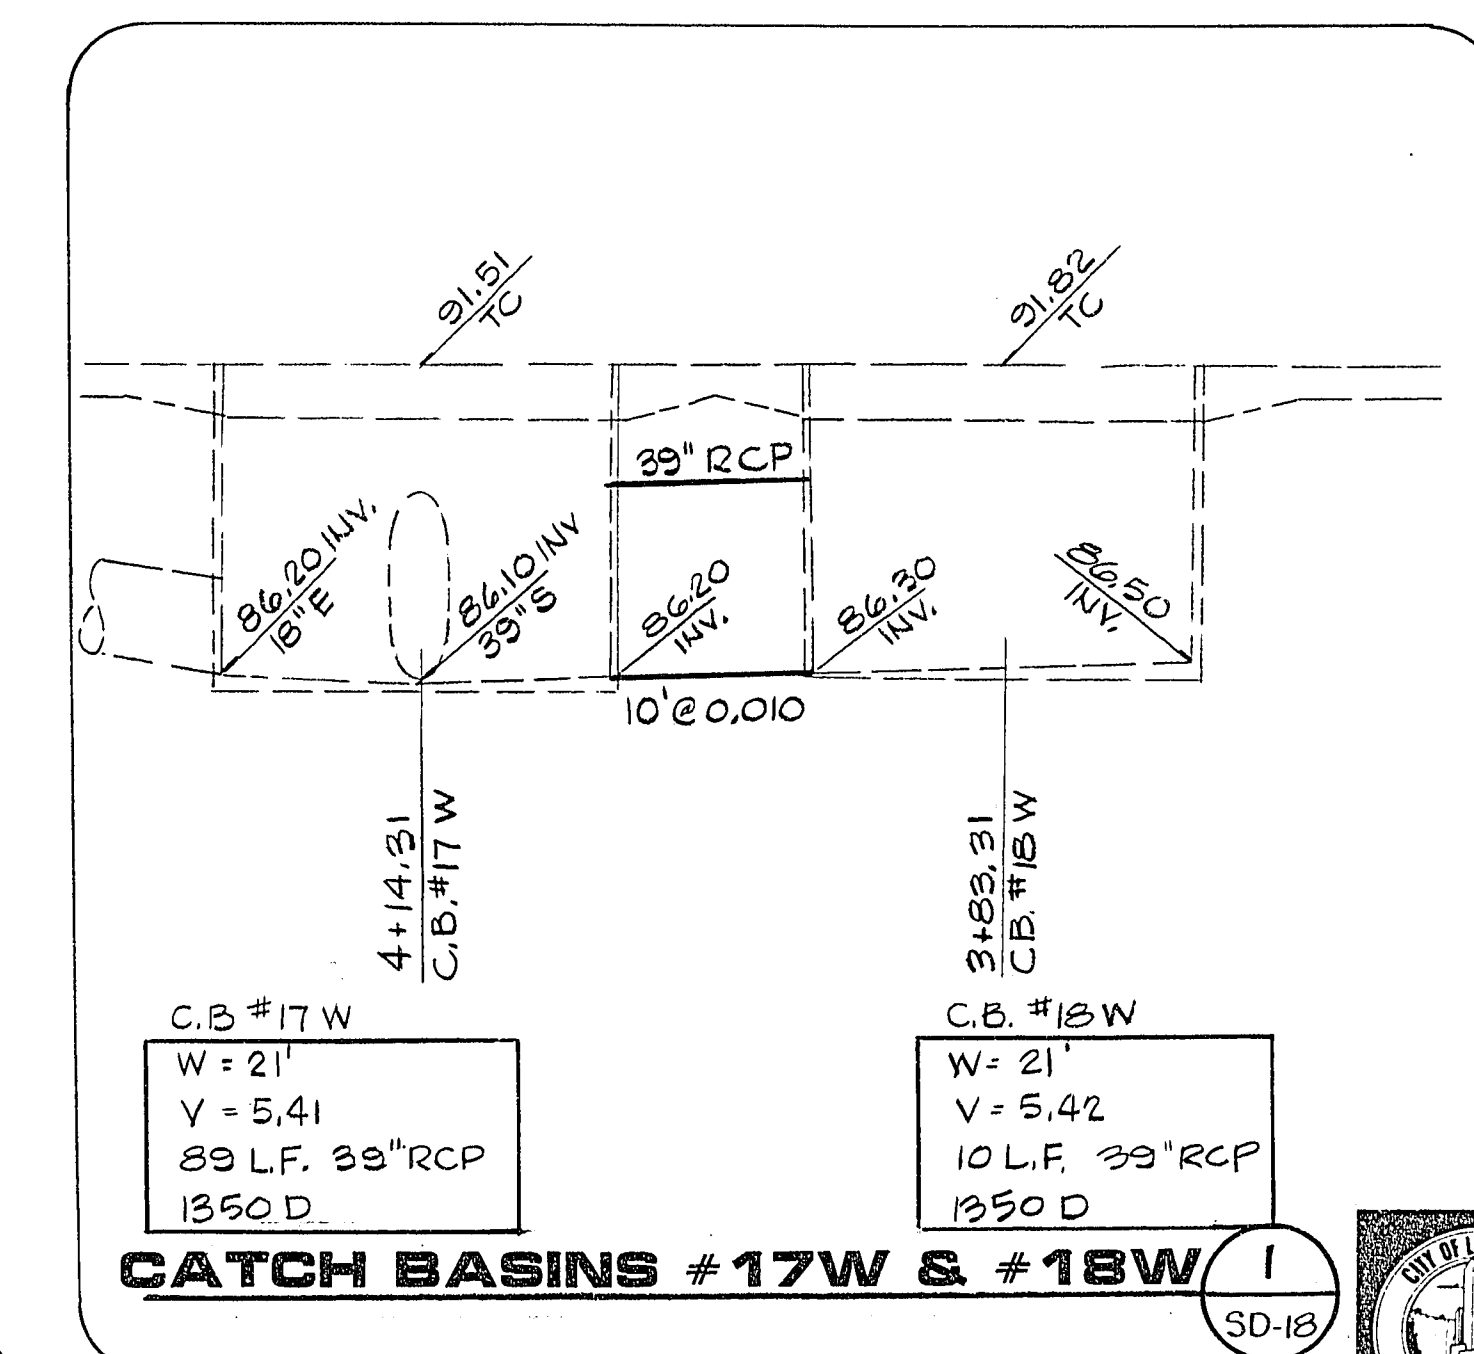
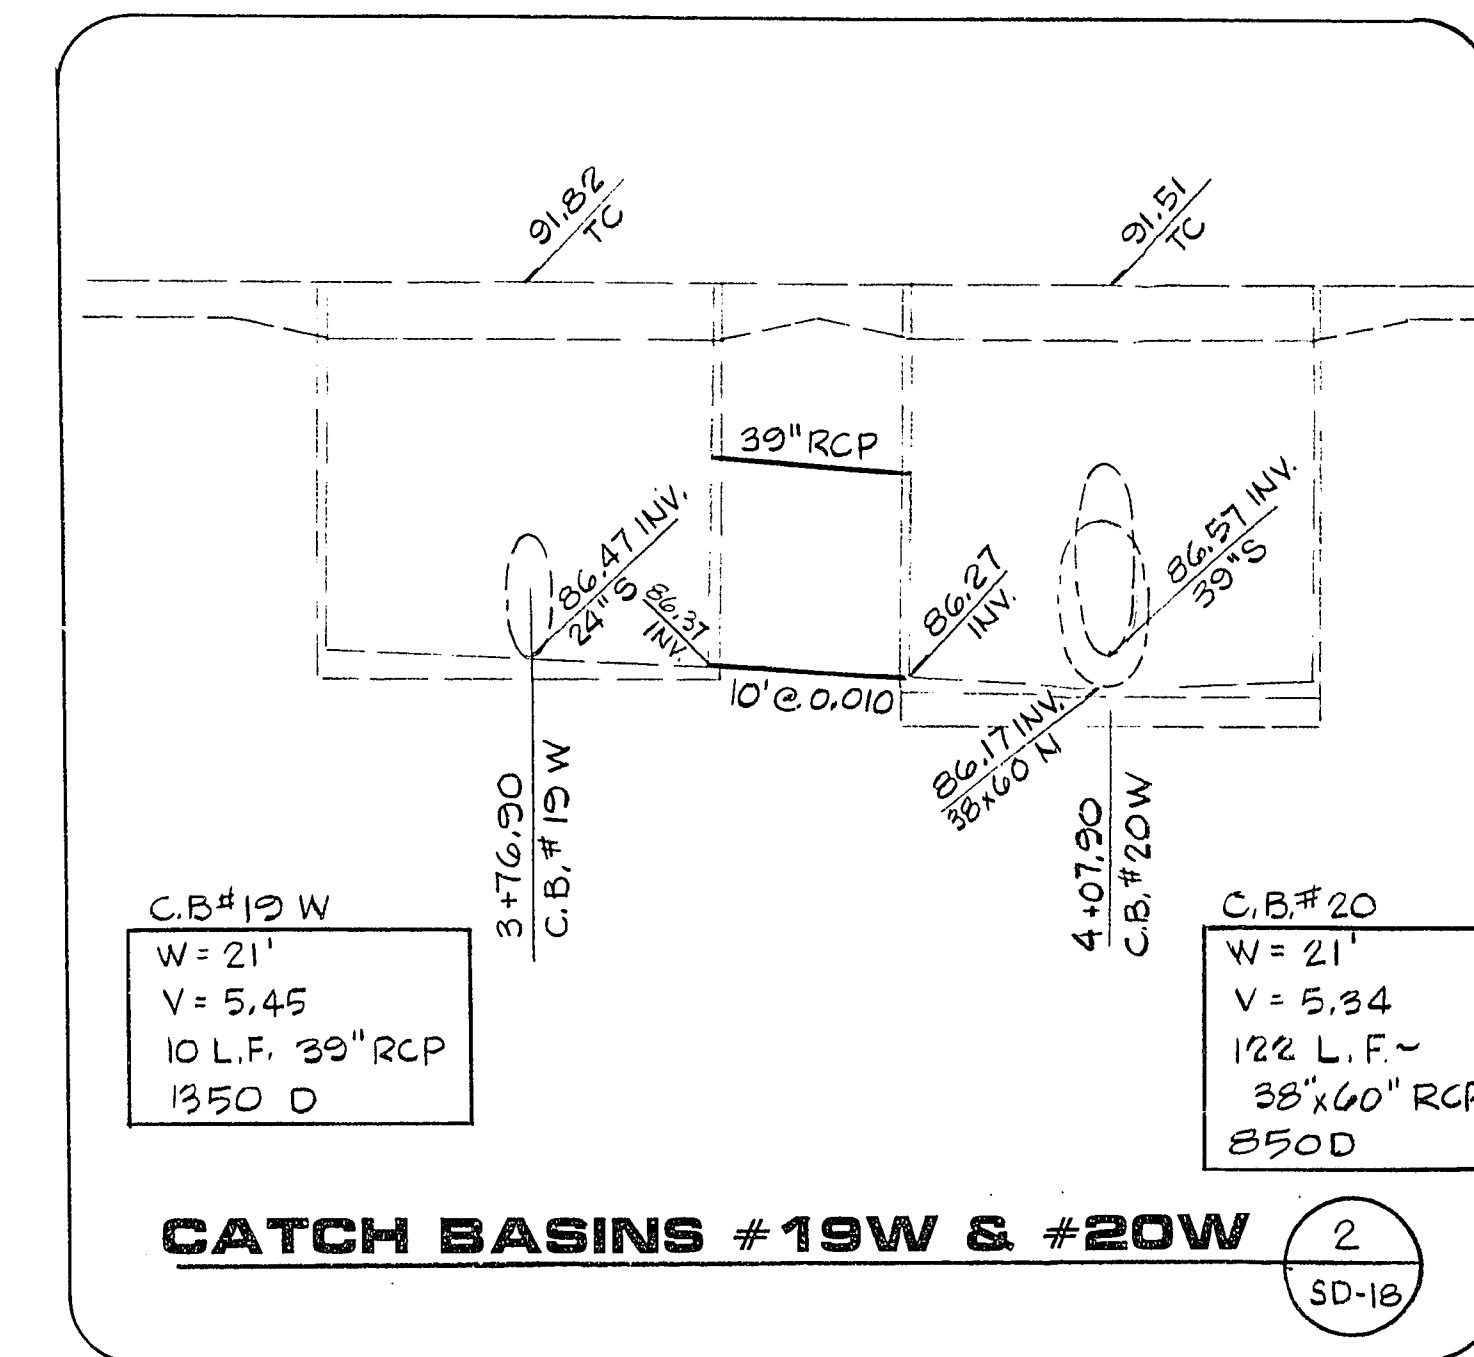


JOB NO. 412.160

5/78 DIETENICH-POST 6320

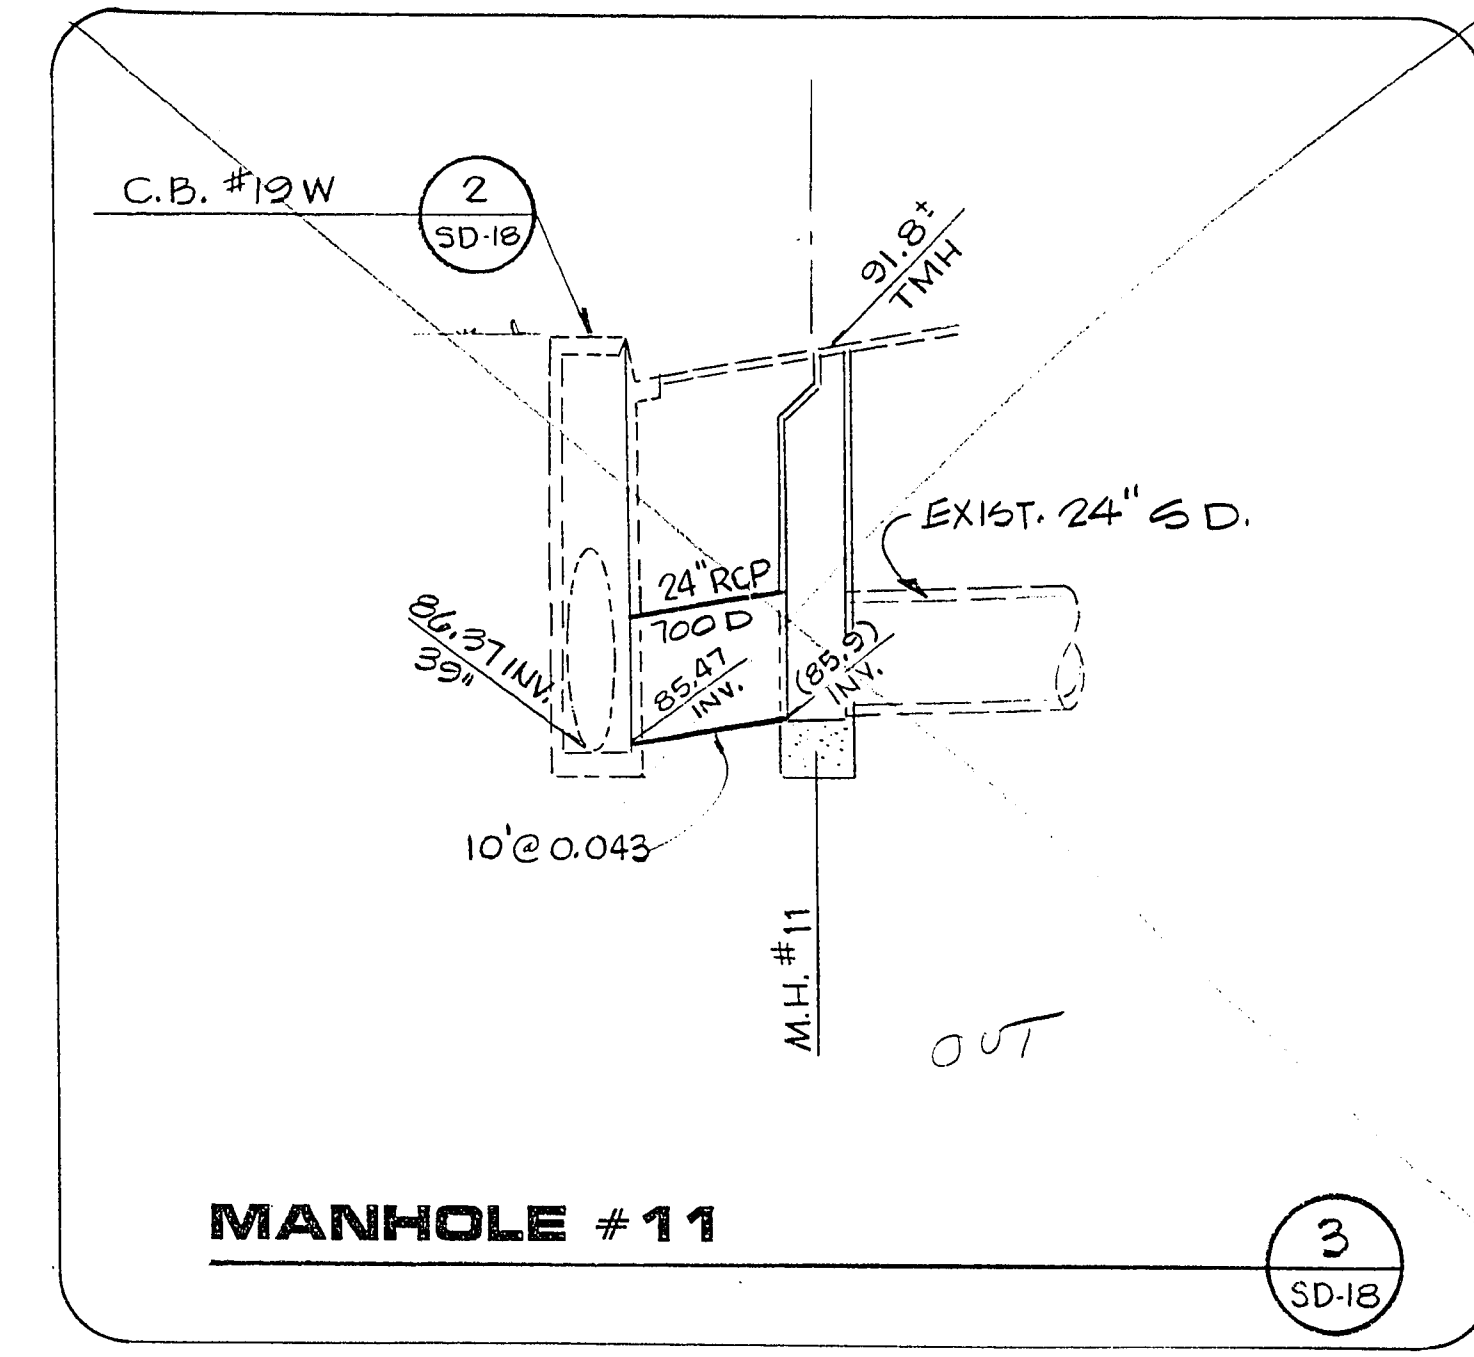

REV	DATE	DESCRIPTION
1	12/1/82	DATE
2	12/1/82	DATE
3	12/1/82	DATE

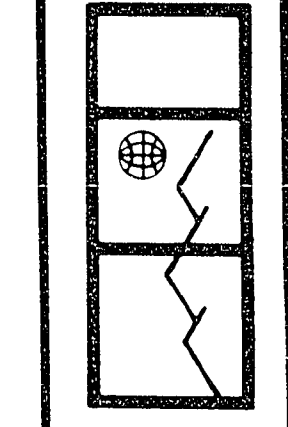

G. C. WALLACE
Consulting Engineers, Inc.
1100 East Sahara Ave. - Las Vegas, Nevada 89104 - 732-3300

DEPARTMENT OF PUBLIC WORKS
PECOS ROAD
MISC. STORM DRAIN DETAILS

SHEET
18
OF
21
SHEETS

107-V1245

89-4-70