


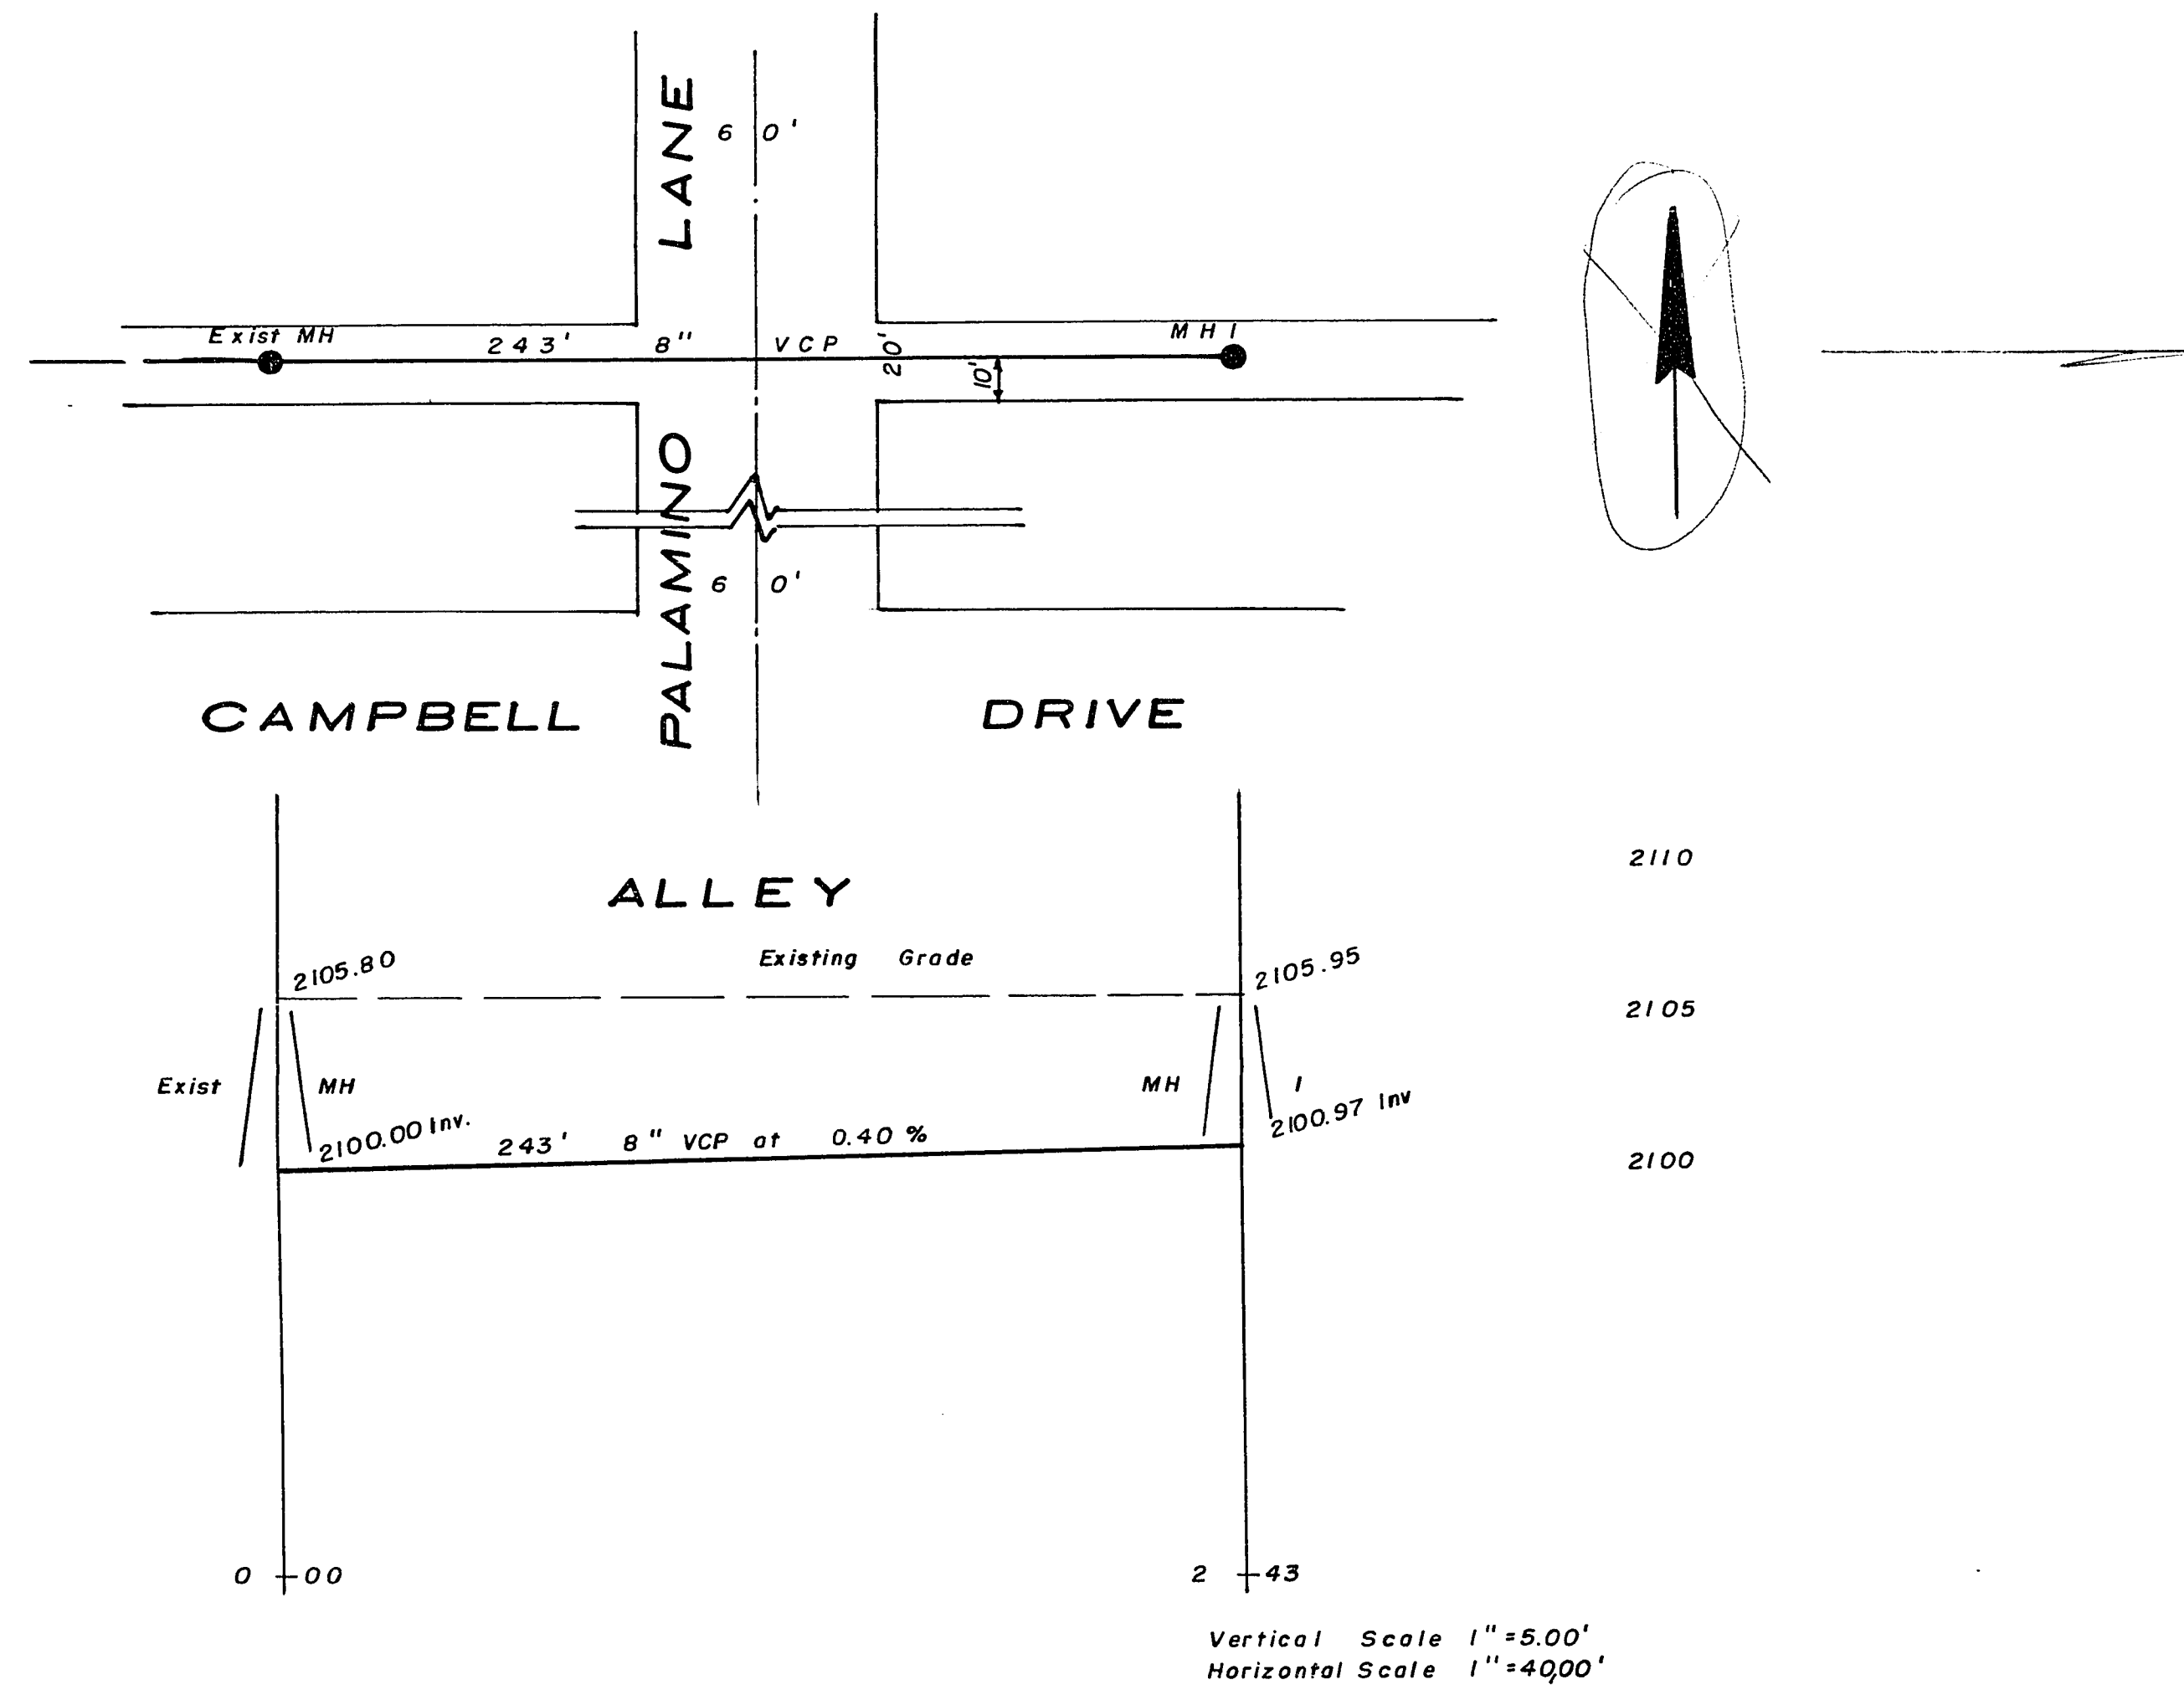

APPROVALS

<i>[Signature]</i>	<i>8-8-63</i>
City Engineer	Date
<i>[Signature]</i>	<i>8-2-63</i>
Superintendent of Sanitation	Date

**KARSTEN T. BRONKEN
CONSULTING ENGINEERS**

SEWER LINE EXTENTION

10-236 307-4328