

CITY OF LAS VEGAS NEVADA

OWENS AVENUE INTERCEPTOR SEWER


1965

SHEET NO.

INDEX DESCRIPTION

- | | |
|----|--|
| 1 | TITLE SHEET, KEY MAP, INDEX |
| 2 | PLAN & PROFILE, STA. -6+60 TO STA. 16+00 |
| 3 | PLAN & PROFILE, STA. 16+00 TO STA. 39+00 |
| 4 | PLAN & PROFILE, STA. 39+00 TO STA. 62+00 |
| 5 | PLAN & PROFILE, STA. 62+00 TO STA. 85+00 |
| 6 | PLAN & PROFILE, STA. 85+00 TO STA. 108+00 |
| 7 | PLAN & PROFILE, STA. 108+00 TO STA. 131+00 |
| 8 | PLAN & PROFILE, STA. 131+00 TO STA. 151+00 |
| 9 | PLAN & PROFILE, STA. 151+00 TO STA. 170+20 |
| 10 | PLAN & PROFILE, STA. 170+20 TO STA. 192+00 |
| 11 | PLAN & PROFILE, STA. 192+00 TO STA. 215+00 |
| 12 | PLAN & PROFILE, STA. 215+00 TO STA. 236+00 |
| 13 | PLAN & PROFILE, STA. 236+00 TO STA. 257+00 |
| 14 | PLAN & PROFILE, STA. 257+00 TO STA. 278+00 |
| 15 | PLAN & PROFILE, STA. 278+00 TO STA. 286+98.5 |
| 16 | DETAILS |
| 17 | DETAILS |

LEGEND SEE SHEET NO. 15

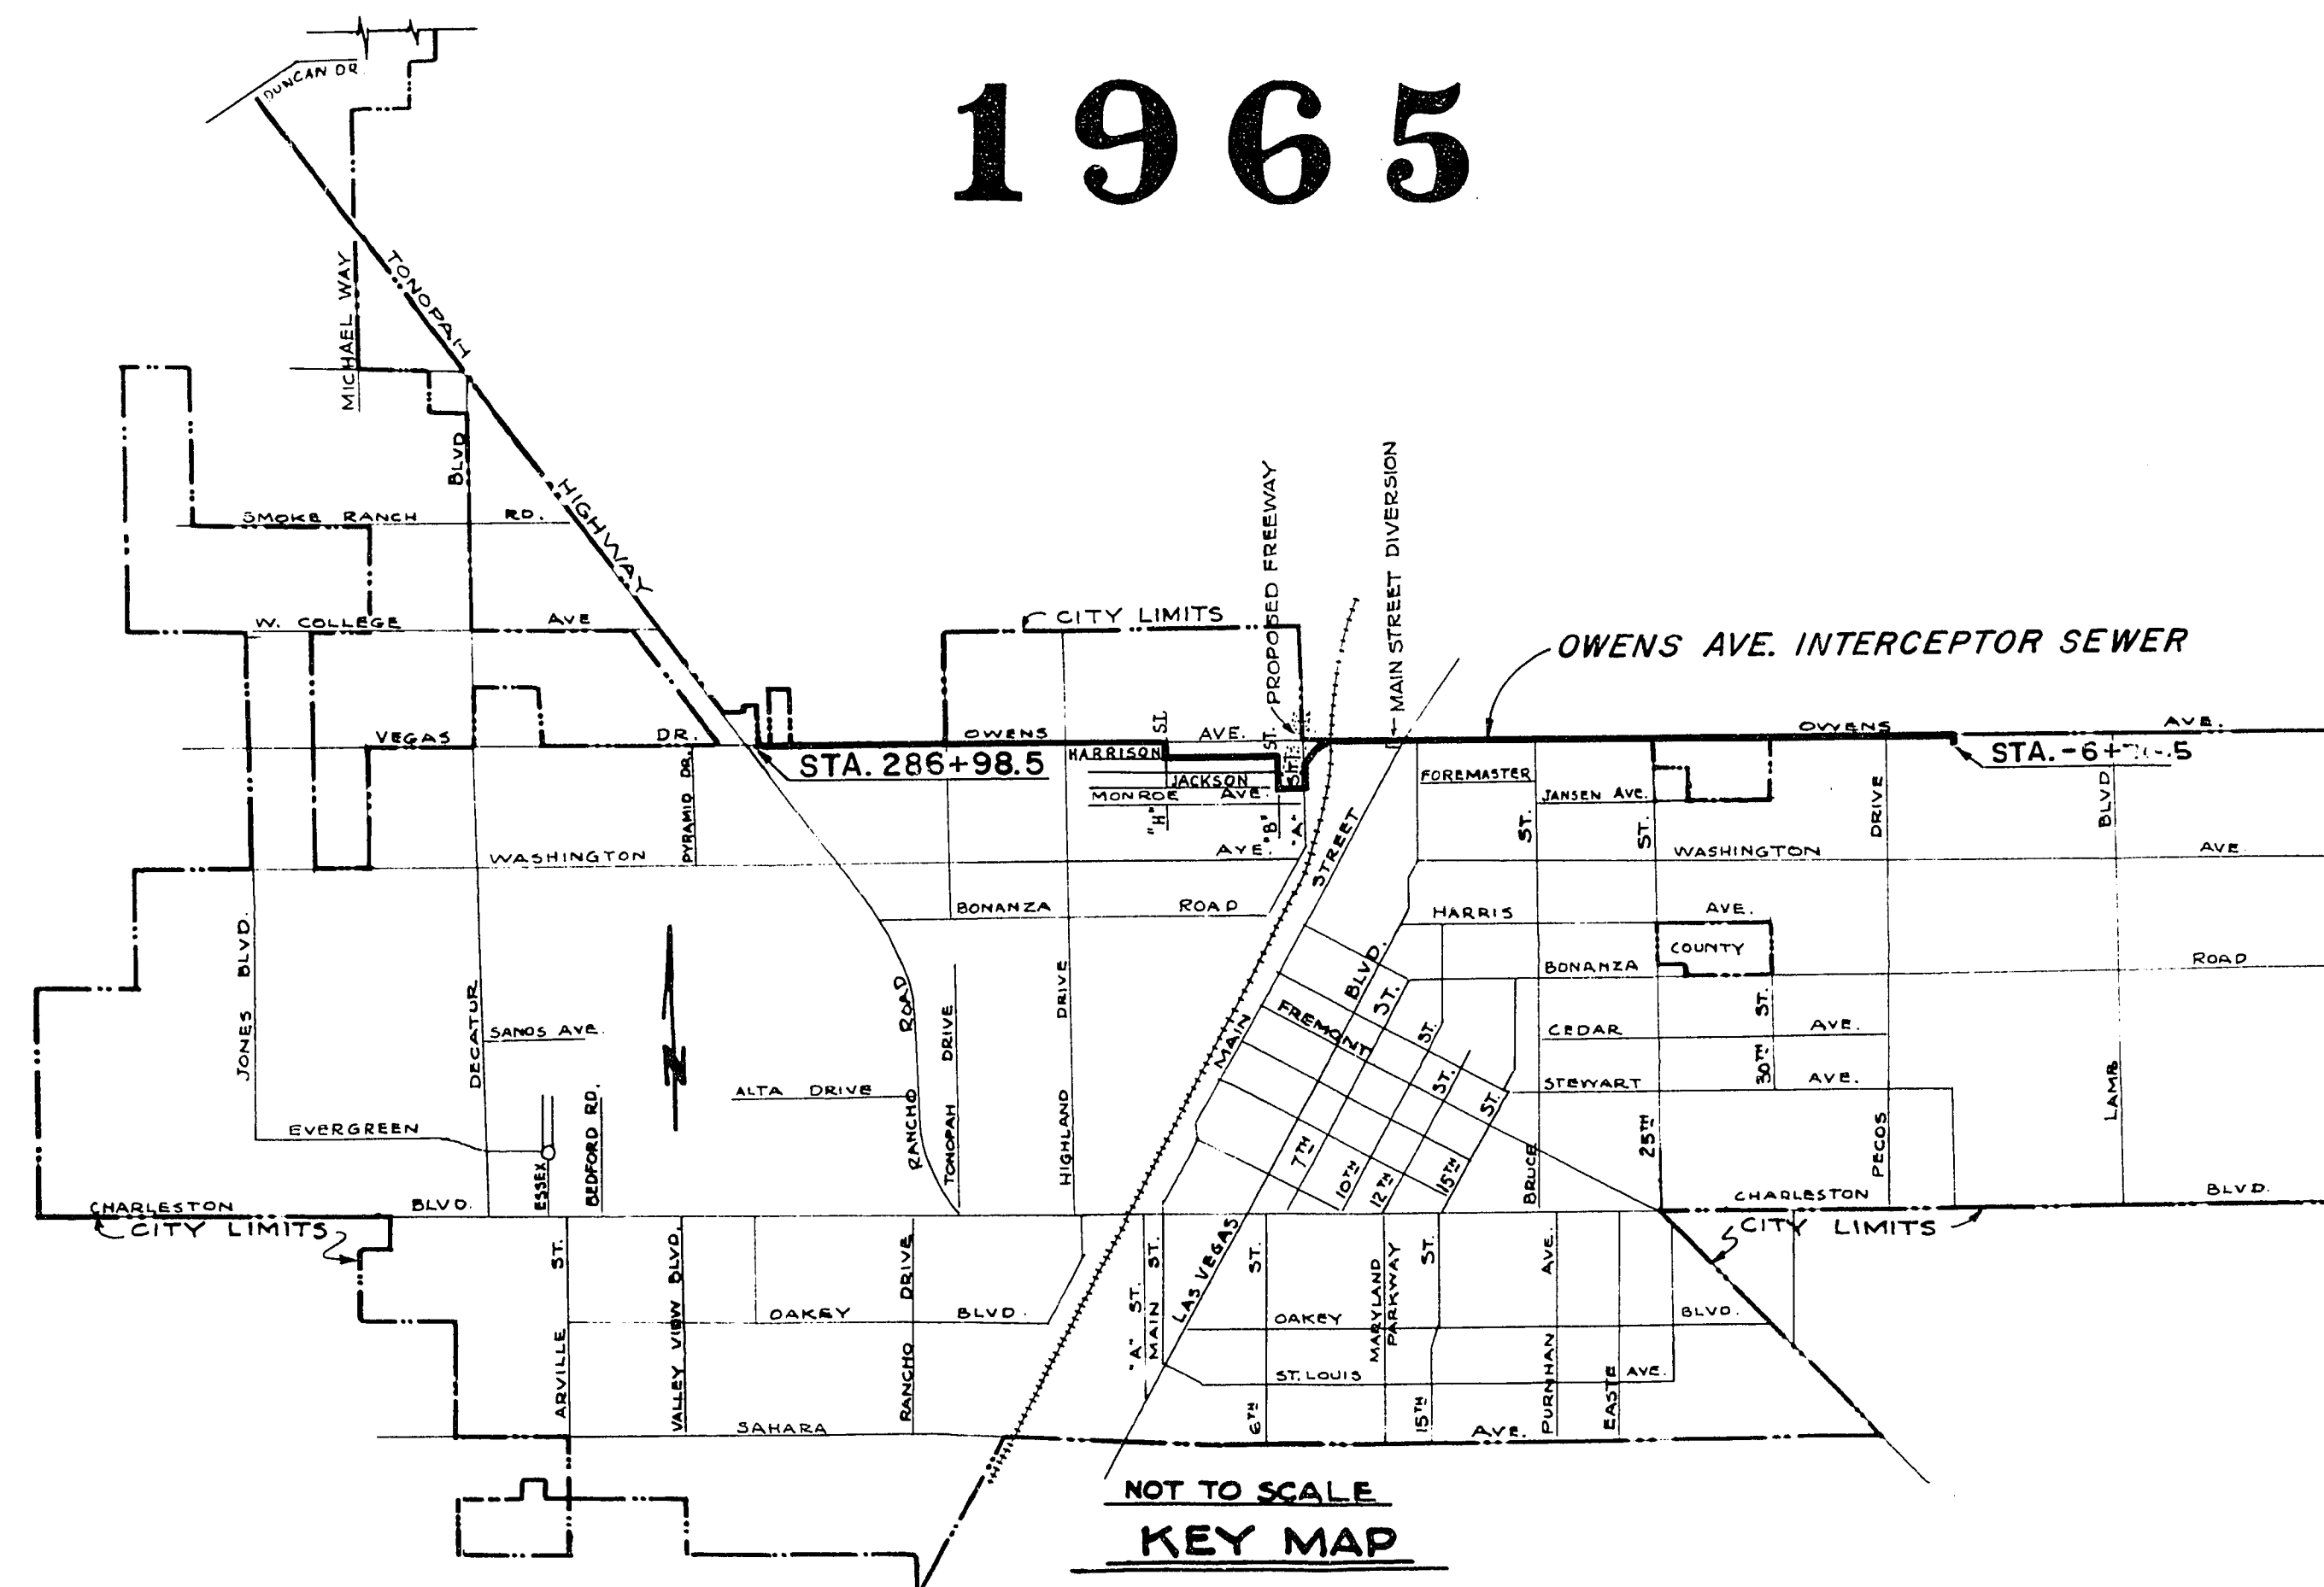


JOHN CAROLLO, ENGINEERS
PHOENIX, ARIZONA.

MAYOR
ORAN K. GRAGSON
COMMISSIONERS
E.W. FOUNTAIN
HARRY C. LEVY
PHILIP M. MIRABELLI
REED WHIPPLE

CITY MANAGER
A.R. TRELEASE

DIRECTOR OF PUBLIC WORKS
RICHARD P. SAUER

APPROVED
DIRECTOR OF PUBLIC WORKS
R.P. Sauer
R.P. SAUER.
SUPERINTENDENT OF SANITATION
L.A. Anton
L.A. ANTON.

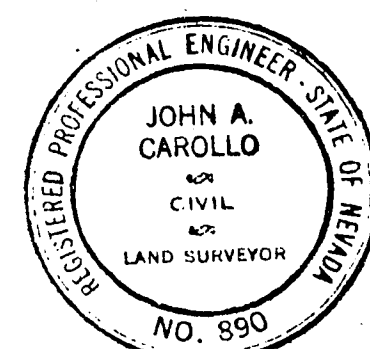

8723 B-142.2

SHEET 1 OF 17

18-1-57 307-V366