


PROFILE
 SCALE: HORIZ. 1" = 40'
 VERT. 1" = 4'

NOTE:
 CONTRACTOR TO INSTALL CONCRETE COLLARS
 AROUND ALL MANHOLES PER STD. DWG. 408

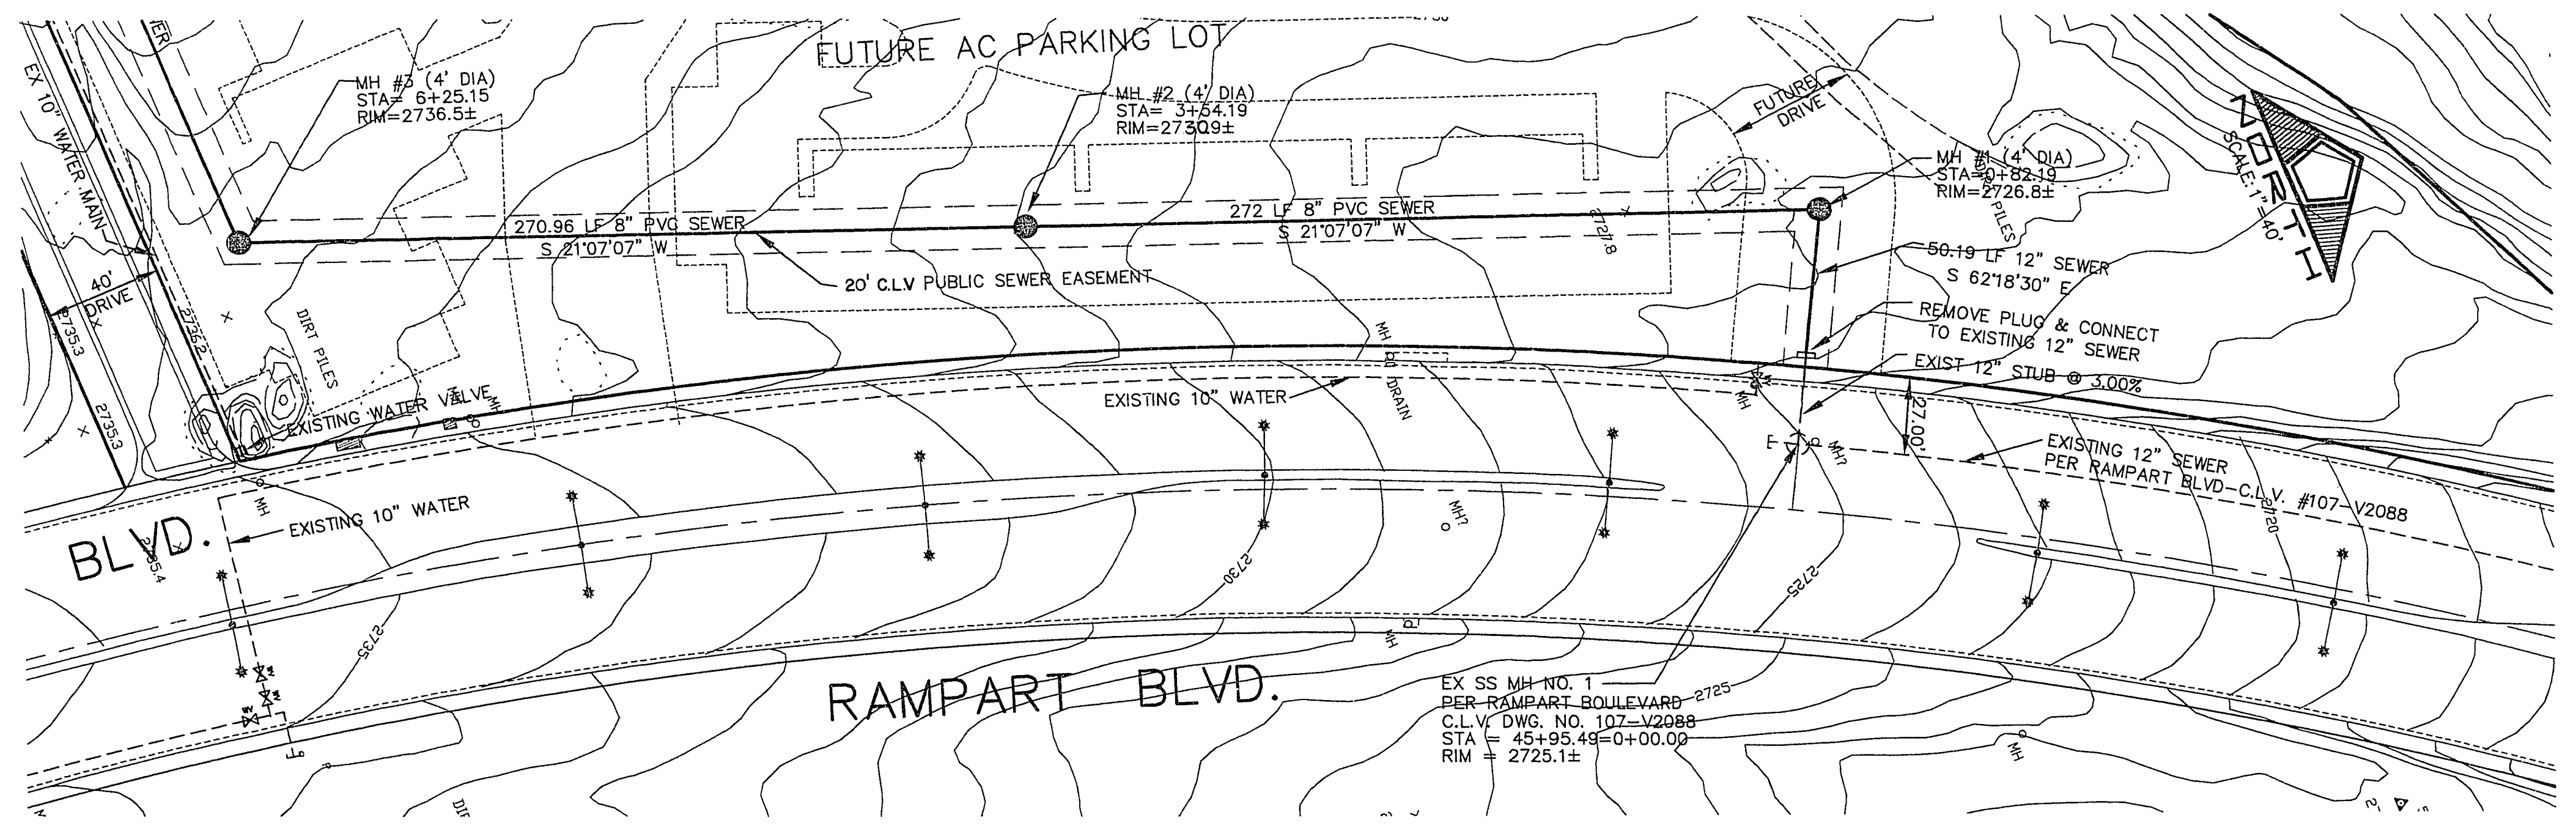

Avoid cutting underground utility lines. It's costly.
Call before you Dig.
 1-800-227-2600
 UNDERGROUND SERVICE ALERT (USA)

NO.	DESCRIPTION	DATE	APP'D

RECOMMENDED:
Sanil Rubino, Jr.
 DANIELA RUBINO, JR.
 R. E. # 0925
 DATE: 8-19-95

DATE: AUG. 10, 1995
 DRAWN BY:
 DESIGNED BY:
 CHECKED BY:
 JOB NO.: 145.0020
 SCALE: 1"=40'

PENTACORE
 Engineering, Inc.
 6763 West Charleston Boulevard
 Las Vegas, Nevada 89102
 (702) 258-0115

PECCOLE NEVADA CORP.
 PECCOLE WEST
 OFFICE SEWER
 STATION 0+00 TO STATION 5+50

SHEET
3
 OF 4

27-1-16 307-V742

DISK # D145.0020.0001
 PECIN17