
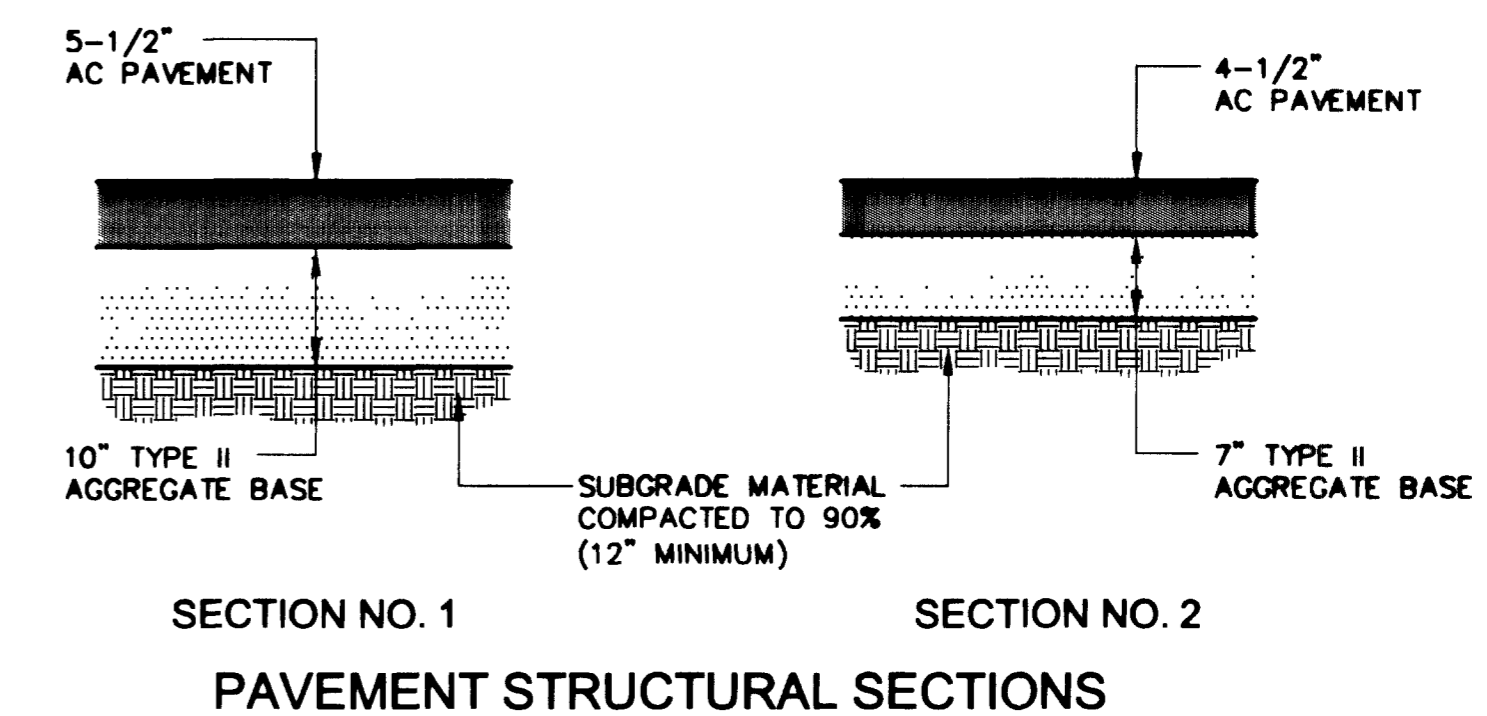
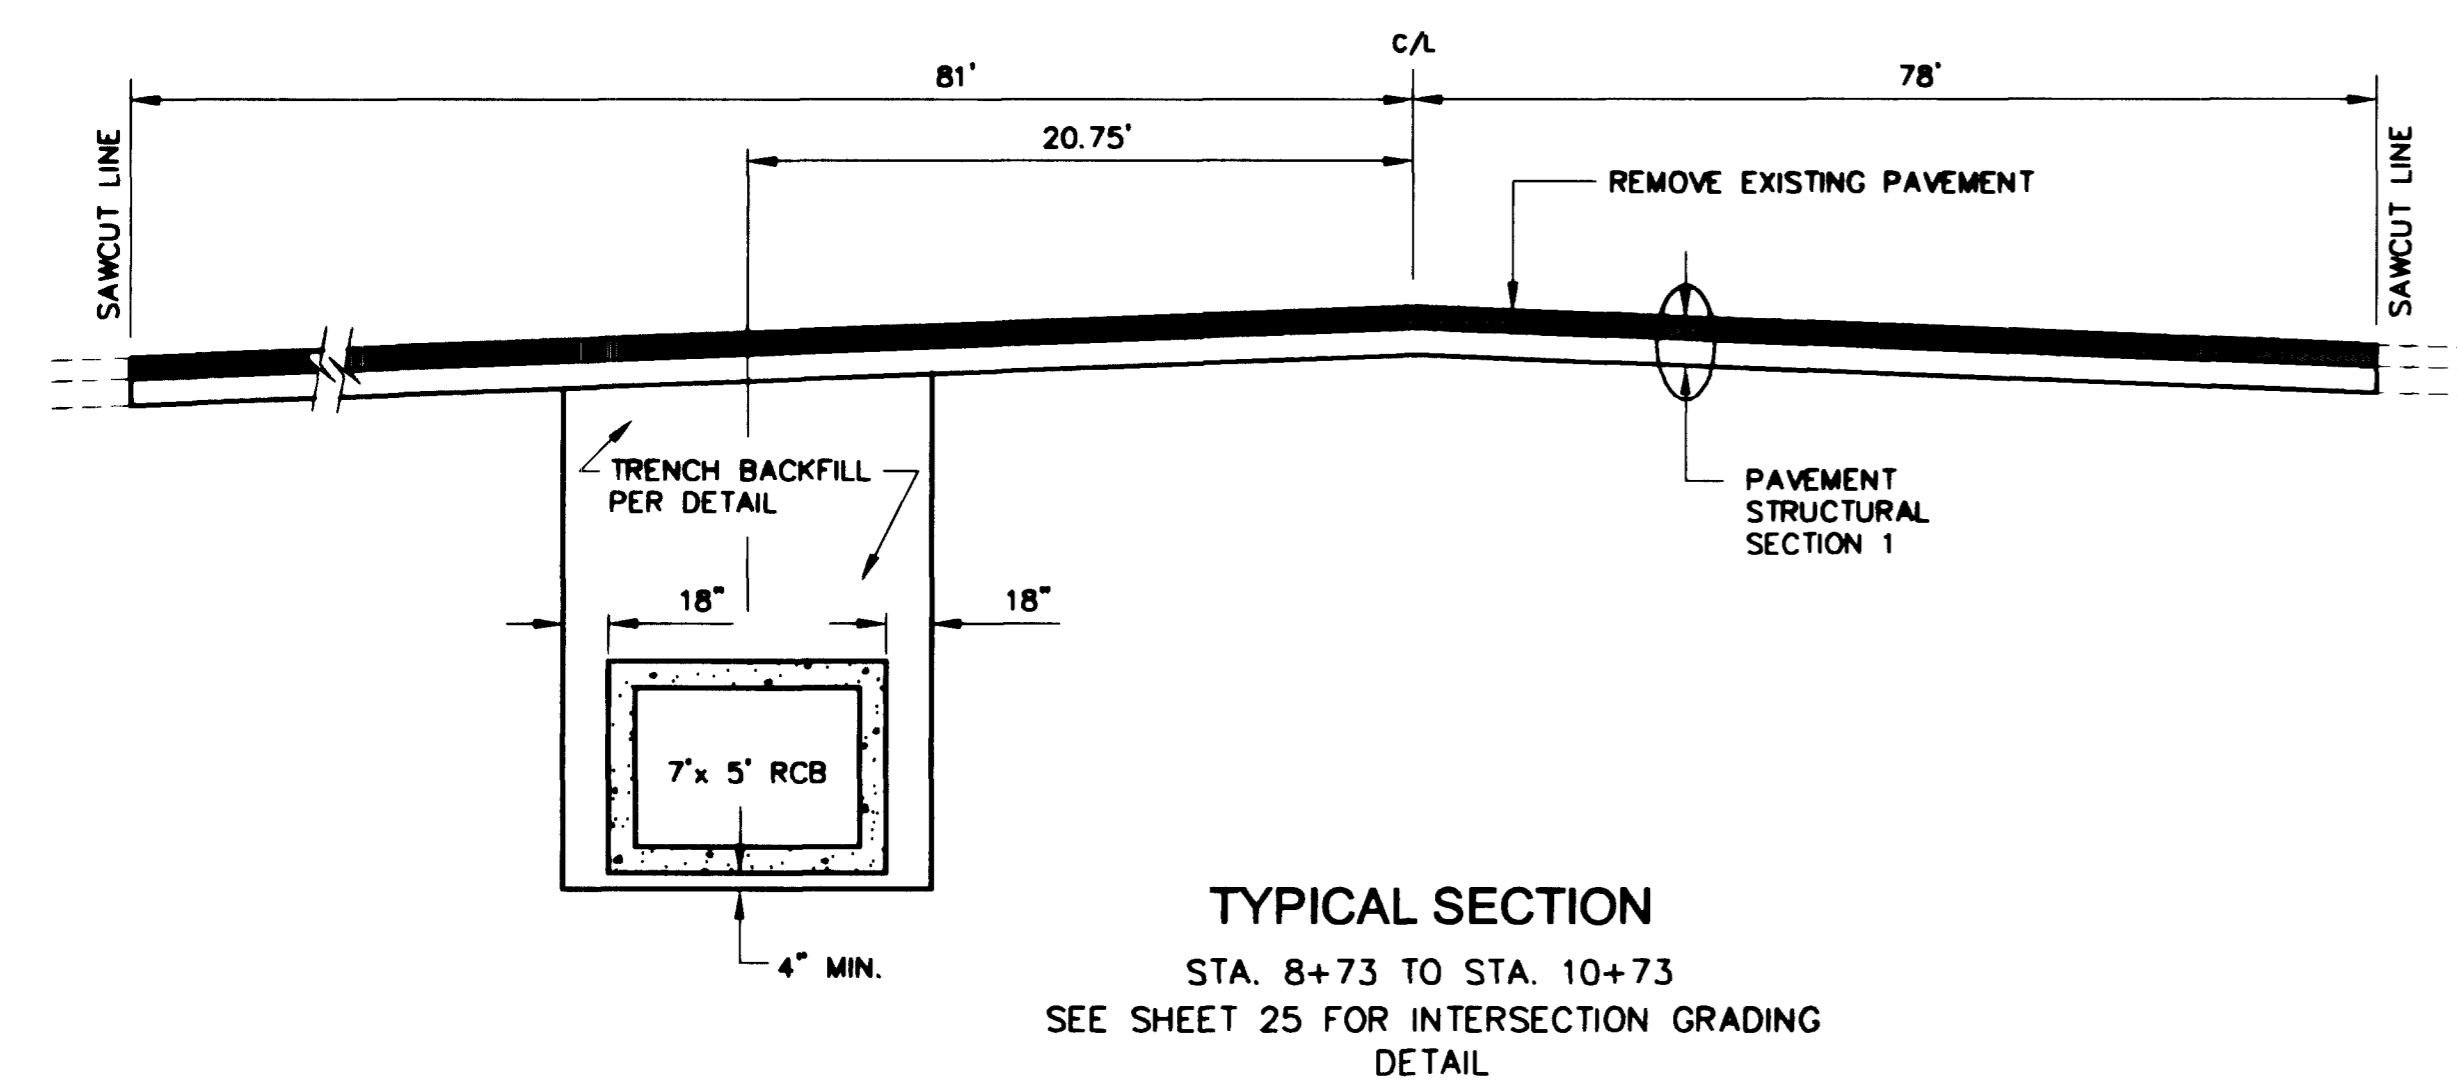
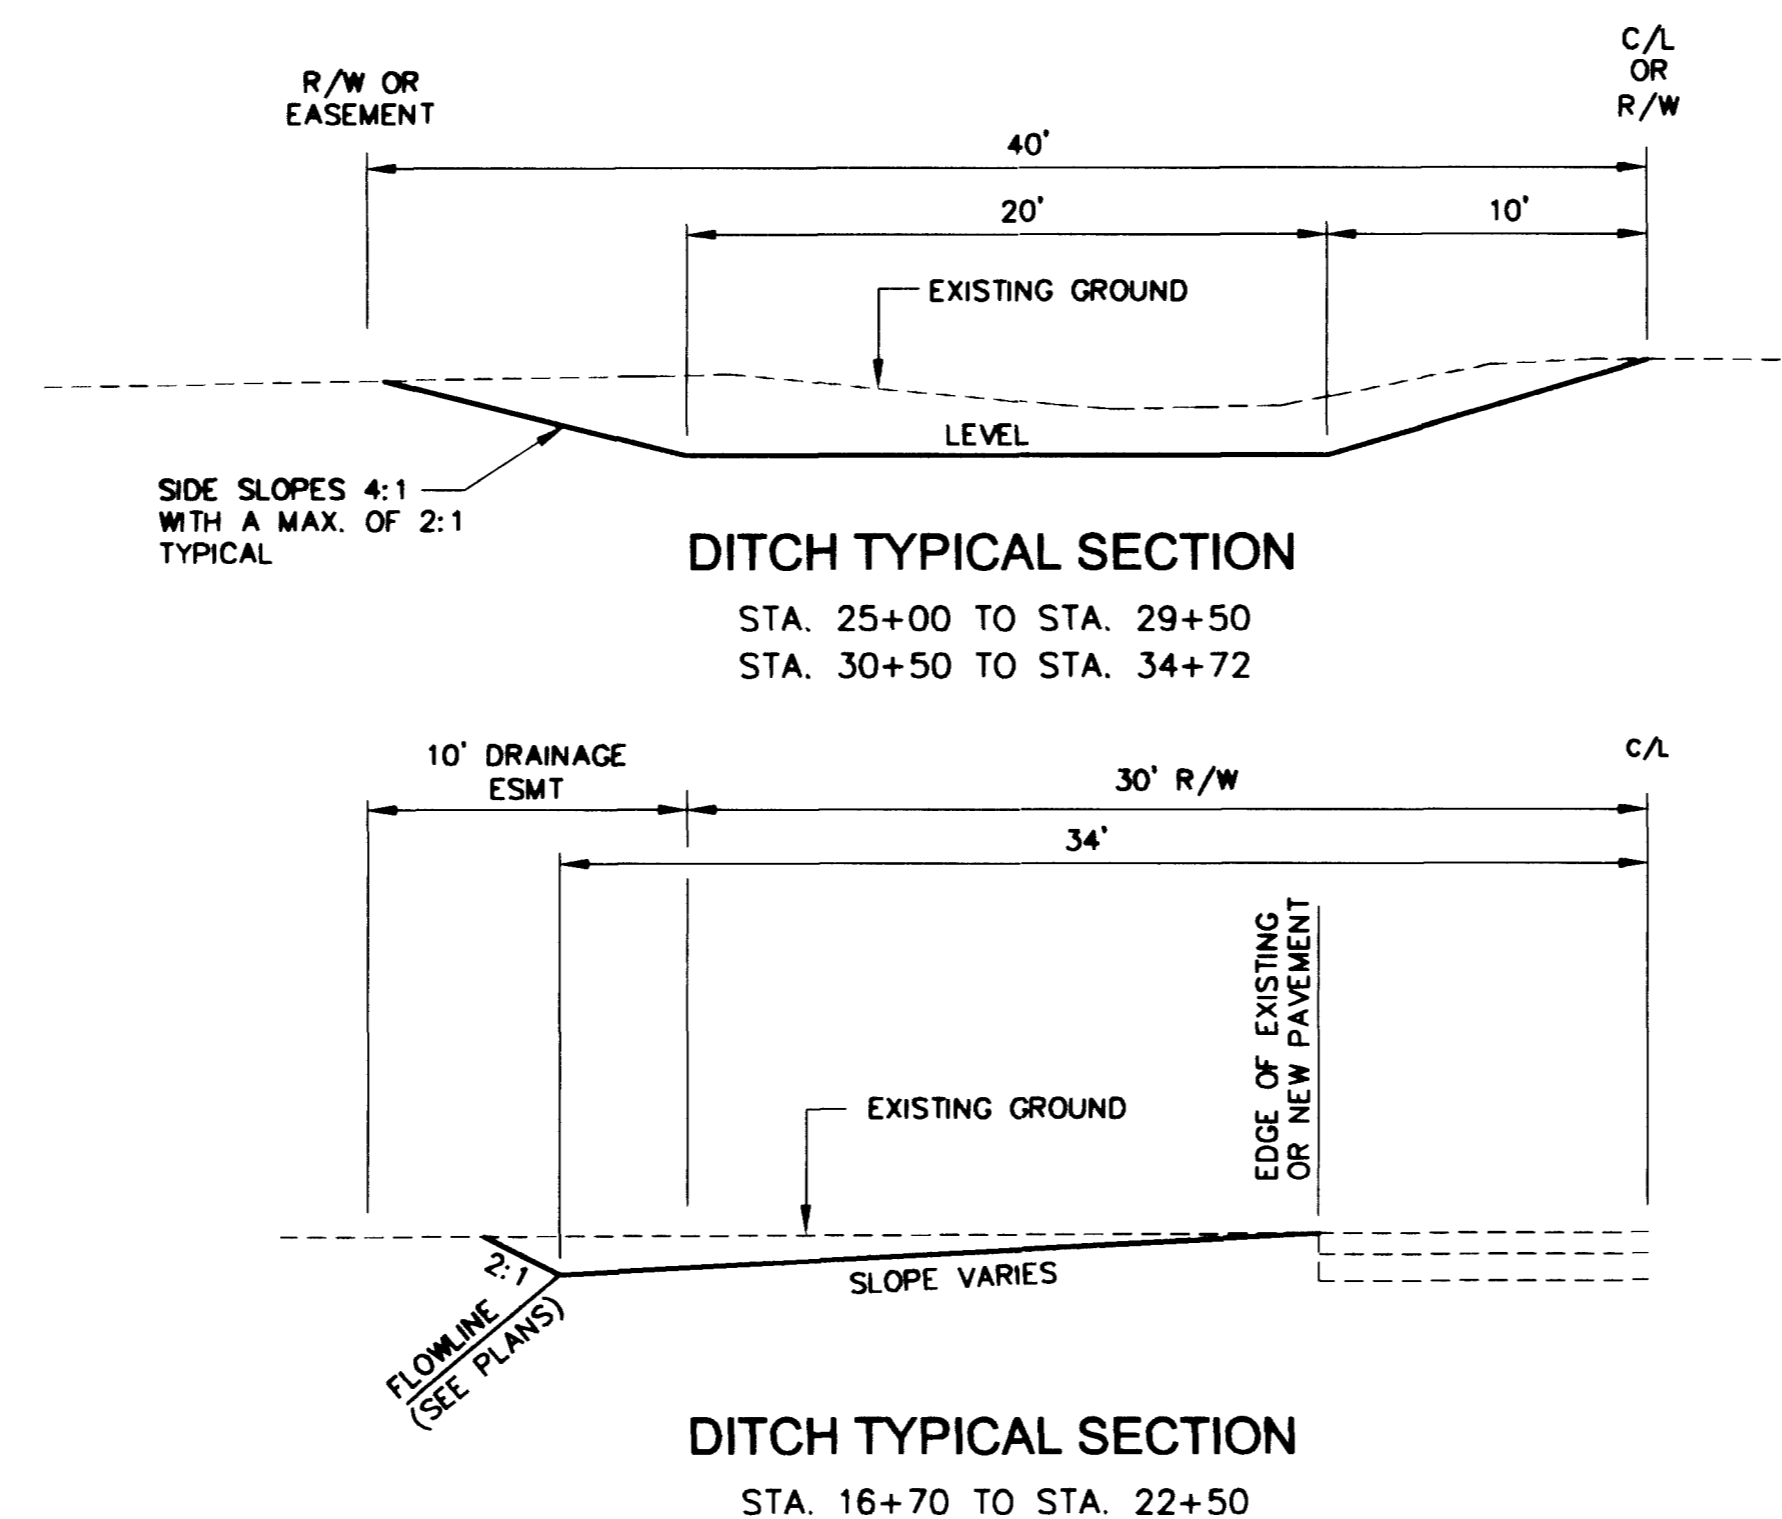


- NO STONES OR LUMPS GREATER THAN 3" PERMITTED IN TRENCH 2' OR LESS IN WIDTH.
- IF SAWCUT IS WITHIN THREE FEET OF EDGE OF EXISTING ASPHALT CONCRETE SURFACE OR OTHER PATCH, REMOVE EXISTING PAVEMENT TO THAT EDGE AND REPLACE ENTIRE SECTION.
- TRANSVERSE PATCHES SHALL BE WIDTH (4 FEET MINIMUM) SUFFICIENT TO ACCOMMODATE MECHANICAL PLACEMENT, ROLLING AND COMPACTION PER UNIFORM STANDARD SPECIFICATION SECTION 401.03.11
- LONGITUDINAL PATCHES SHALL BE ONE TRAVEL LANE IN WIDTH; SAWCUTS AREA TO BE MADE AT THE EDGE OF THE TRAVEL LANE.
- FOR CONDUIT TRENCHES 6 INCHES WIDE OR LESS WITHIN 2 FEET OF THE CURB, PATCHES SHALL EXTEND A MINIMUM OF 4 FEET FROM THE LIP OF GUTTER AND PAVEMENT SHALL BE REMOVED TO CURB AND GUTTER; WIDTH SHALL BE SUFFICIENT TO ACCOMMODATE MECHANICAL PLACEMENT, ROLLING AND COMPACTION PER UNIFORM STANDARD SPECIFICATION SECTION 401.03.11. SAWCUT SHALL NOT BE PLACED IN THE WHEEL PATH AREA.
- TRENCH WIDTH, BEDDING AND PIPE ZONE REQUIREMENTS FOR UTILITY INSTALLATIONS SHALL CONFORM TO THE RESPECTIVE AGENCY REQUIREMENTS, CRUSHED ROCK SHALL NOT BE USED IN PIPE ZONE UNLESS SPECIFICALLY PRE-APPROVED BY THE GOVERNING AGENCY.

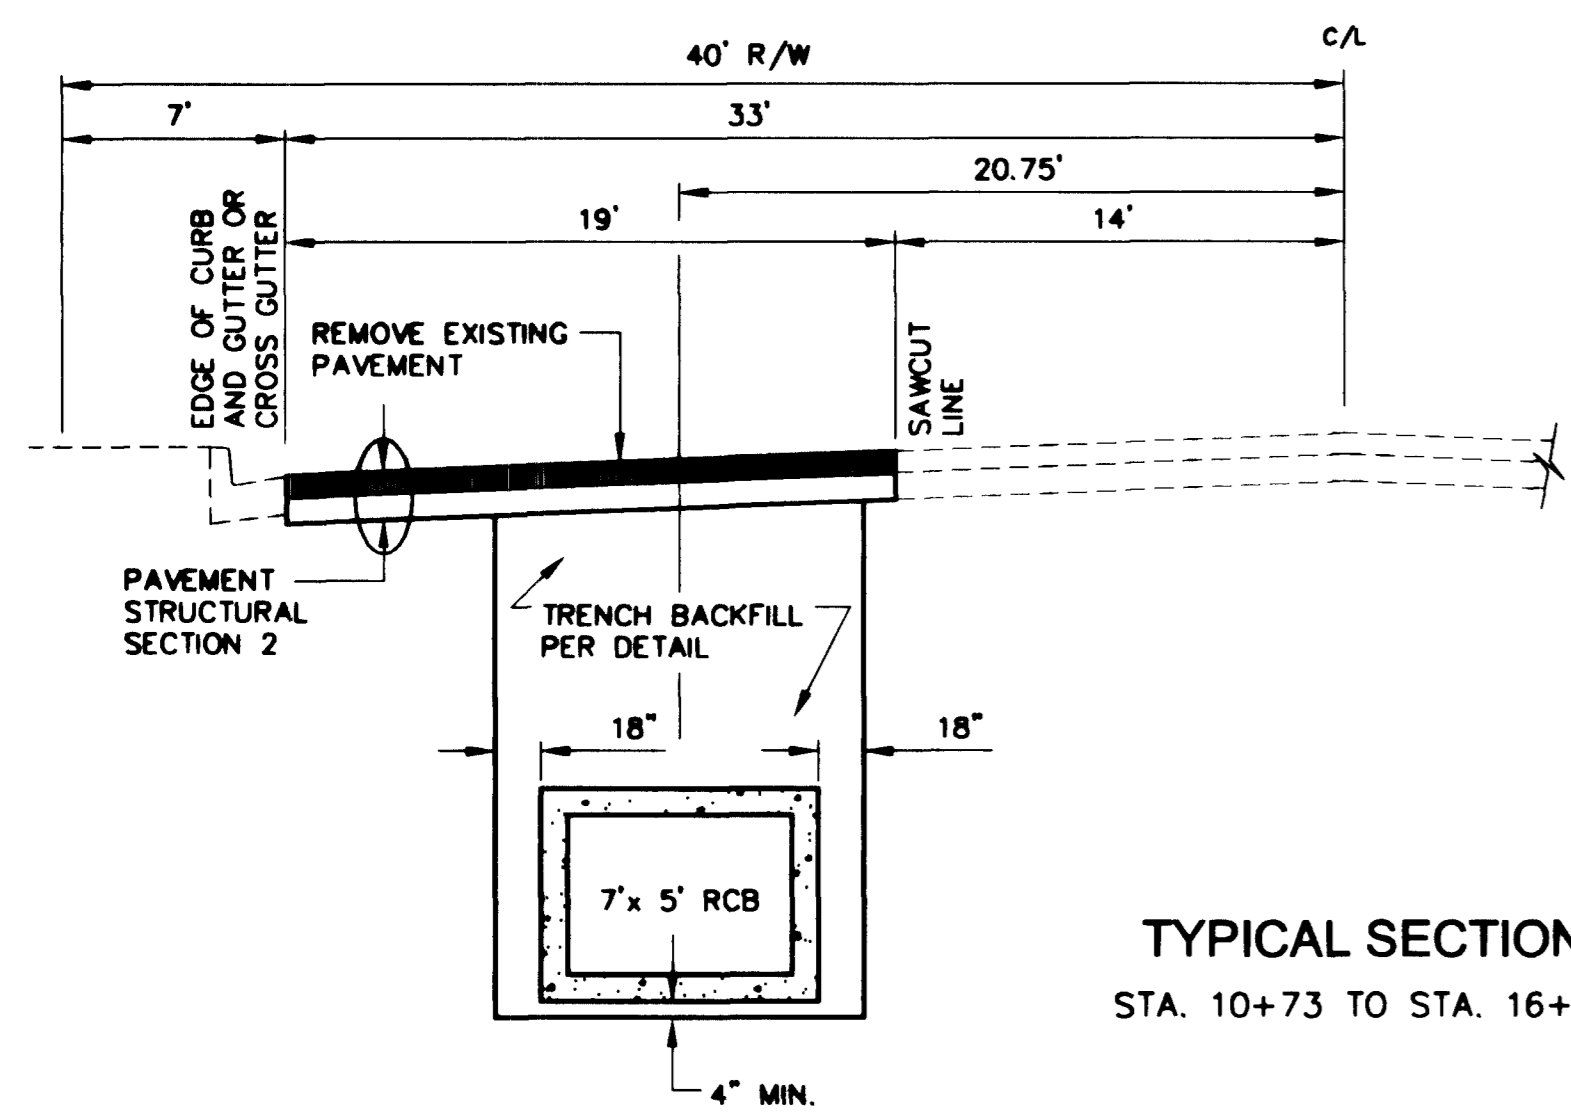

DATE	
BY	
REVISIONS	
NO.	
JOB NO.	LV99009
DESIGN BY	R.E
DATE	06/01
SCALE (V)	N/A
SCALE (H)	N/A
CADFILE	LV99009_04
PROJECT ENGINEERING CONSULTANTS, LTD. 7320 SMOKE RANCH ROAD, SUITE H LAS VEGAS, NV. 89128	
PEAK DRIVE STORM DRAIN & SANITARY SEWER IMPROVEMENTS TORREY PINES DRIVE TO JONES BLVD. TYPICAL SECTIONS	
SHEET	4
4 OF 29 SHEETS	
DRAWING NO.	
307-VB01	