



STATION 23+60.74 LT. STATION 23+79.21 RT.

PEAK DRIVE
EAST SIDE OF MAVERICK

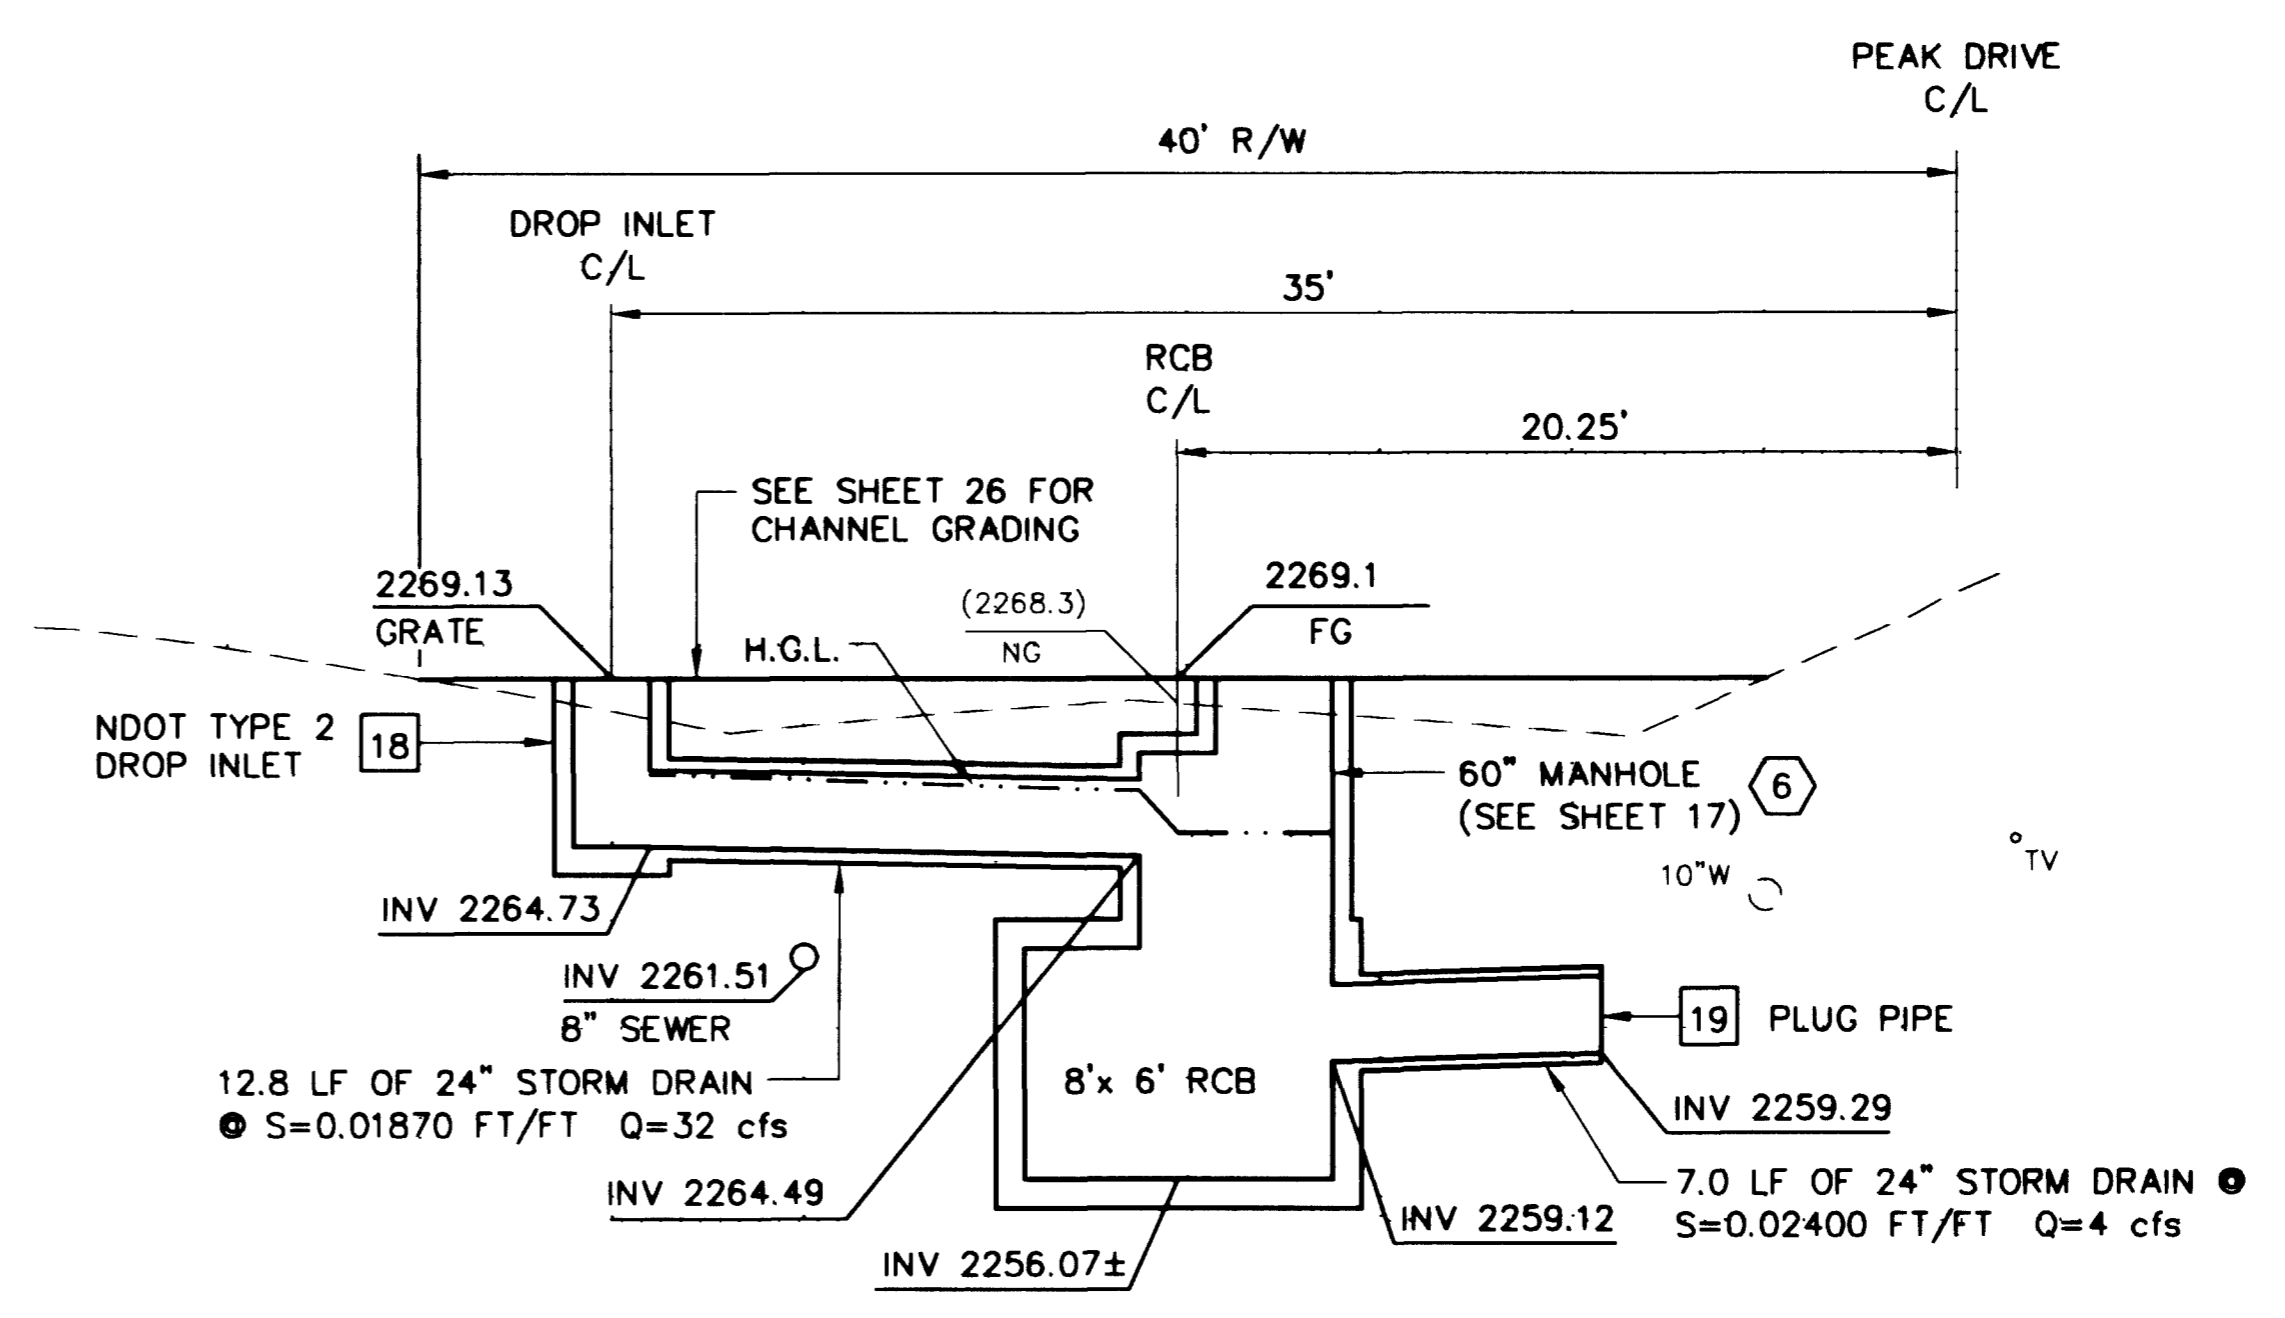

STATION 30+00.00 LT. STATION 30+17.50 RT.

PEAK DRIVE
EAST OF BRONCO STREET

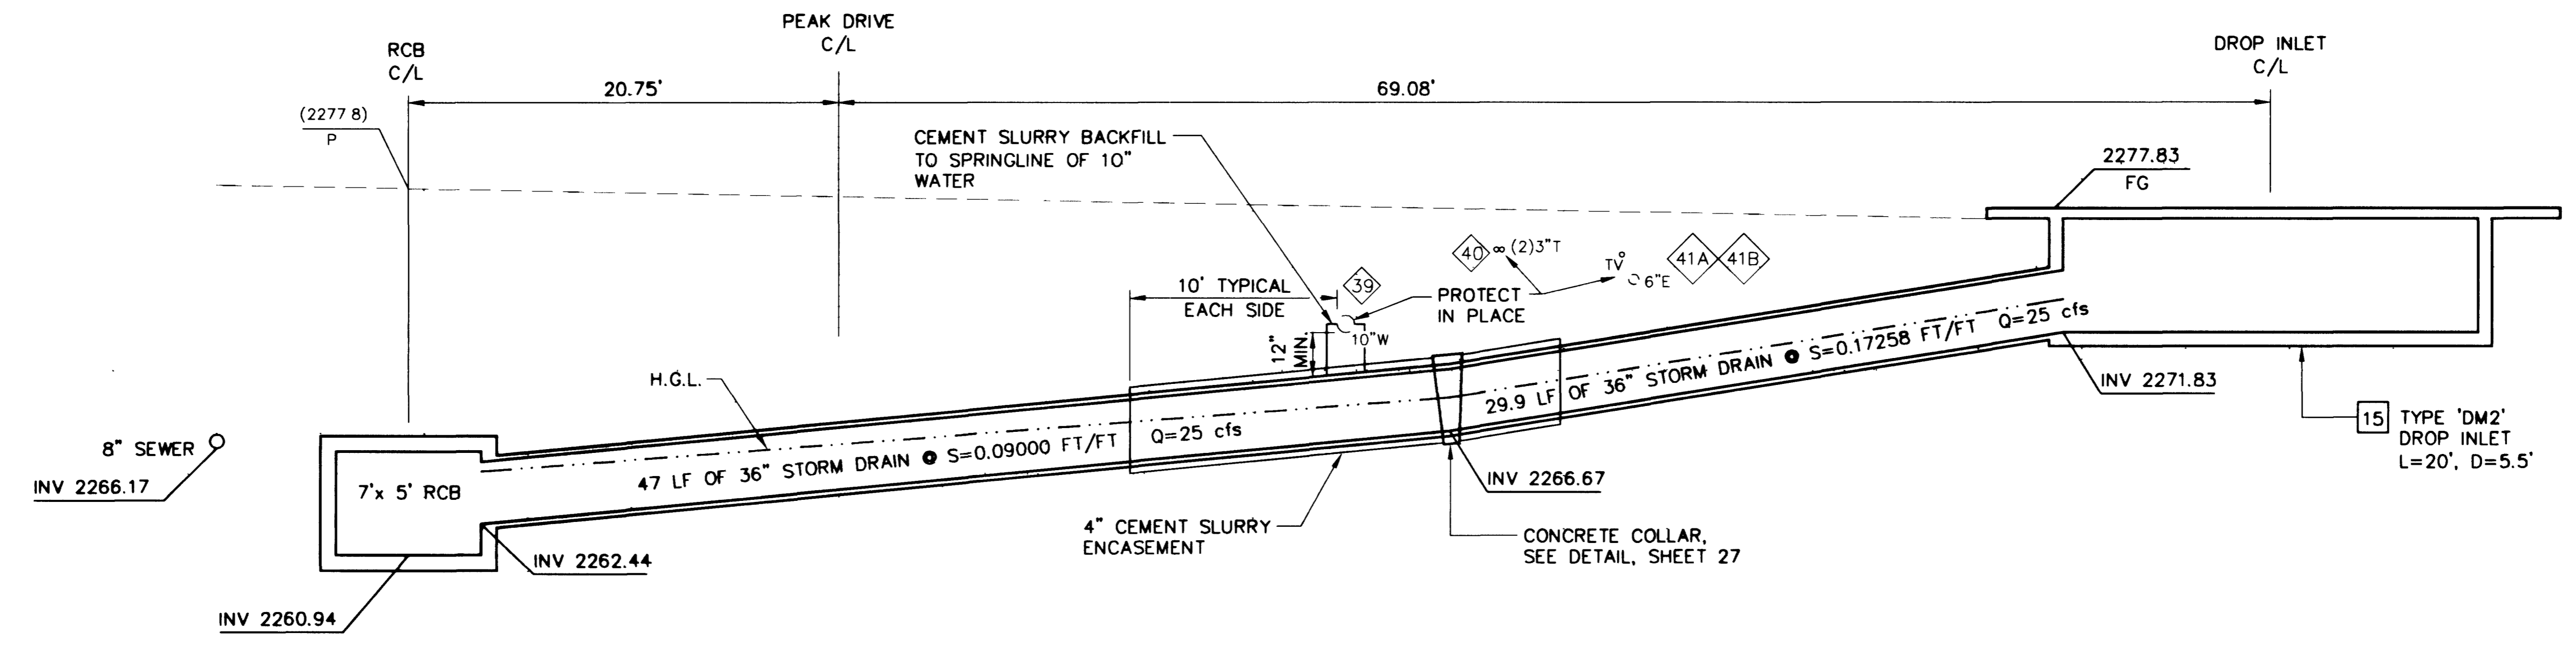

STATION 22+84.97 RT.
PEAK DRIVE
WEST SIDE OF MAVERICK

1st App'd 5/30/00
[Signature] 7/10/01
LAS VEGAS VALLEY WATER DISTRICT DATE

"0" SHOWN IS FOR INFORMATION ONLY

4 POT HOLE LOCATION
SEE SHEET 14 FOR POT HOLE TABLE

NO.	REVISIONS	BY	DATE
2265			
2260			
2255			

JOB NO. LV99009
DESIGN BY R.E.
DATE 06/01
SCALE (V) 1"=5'
SCALE (H) 1"=5'
CADFILE LV99009_11

PROJECT ENGINEERING
CONSULTANTS, LTD.
7320 SMOKE RANCH ROAD, SUITE H
LAS VEGAS, NV 89128

PEAK DRIVE
STORM DRAIN & SANITARY SEWER
IMPROVEMENTS
TORREY PINES DRIVE TO JONES BLVD.
STORM DRAIN LATERAL PROFILES