


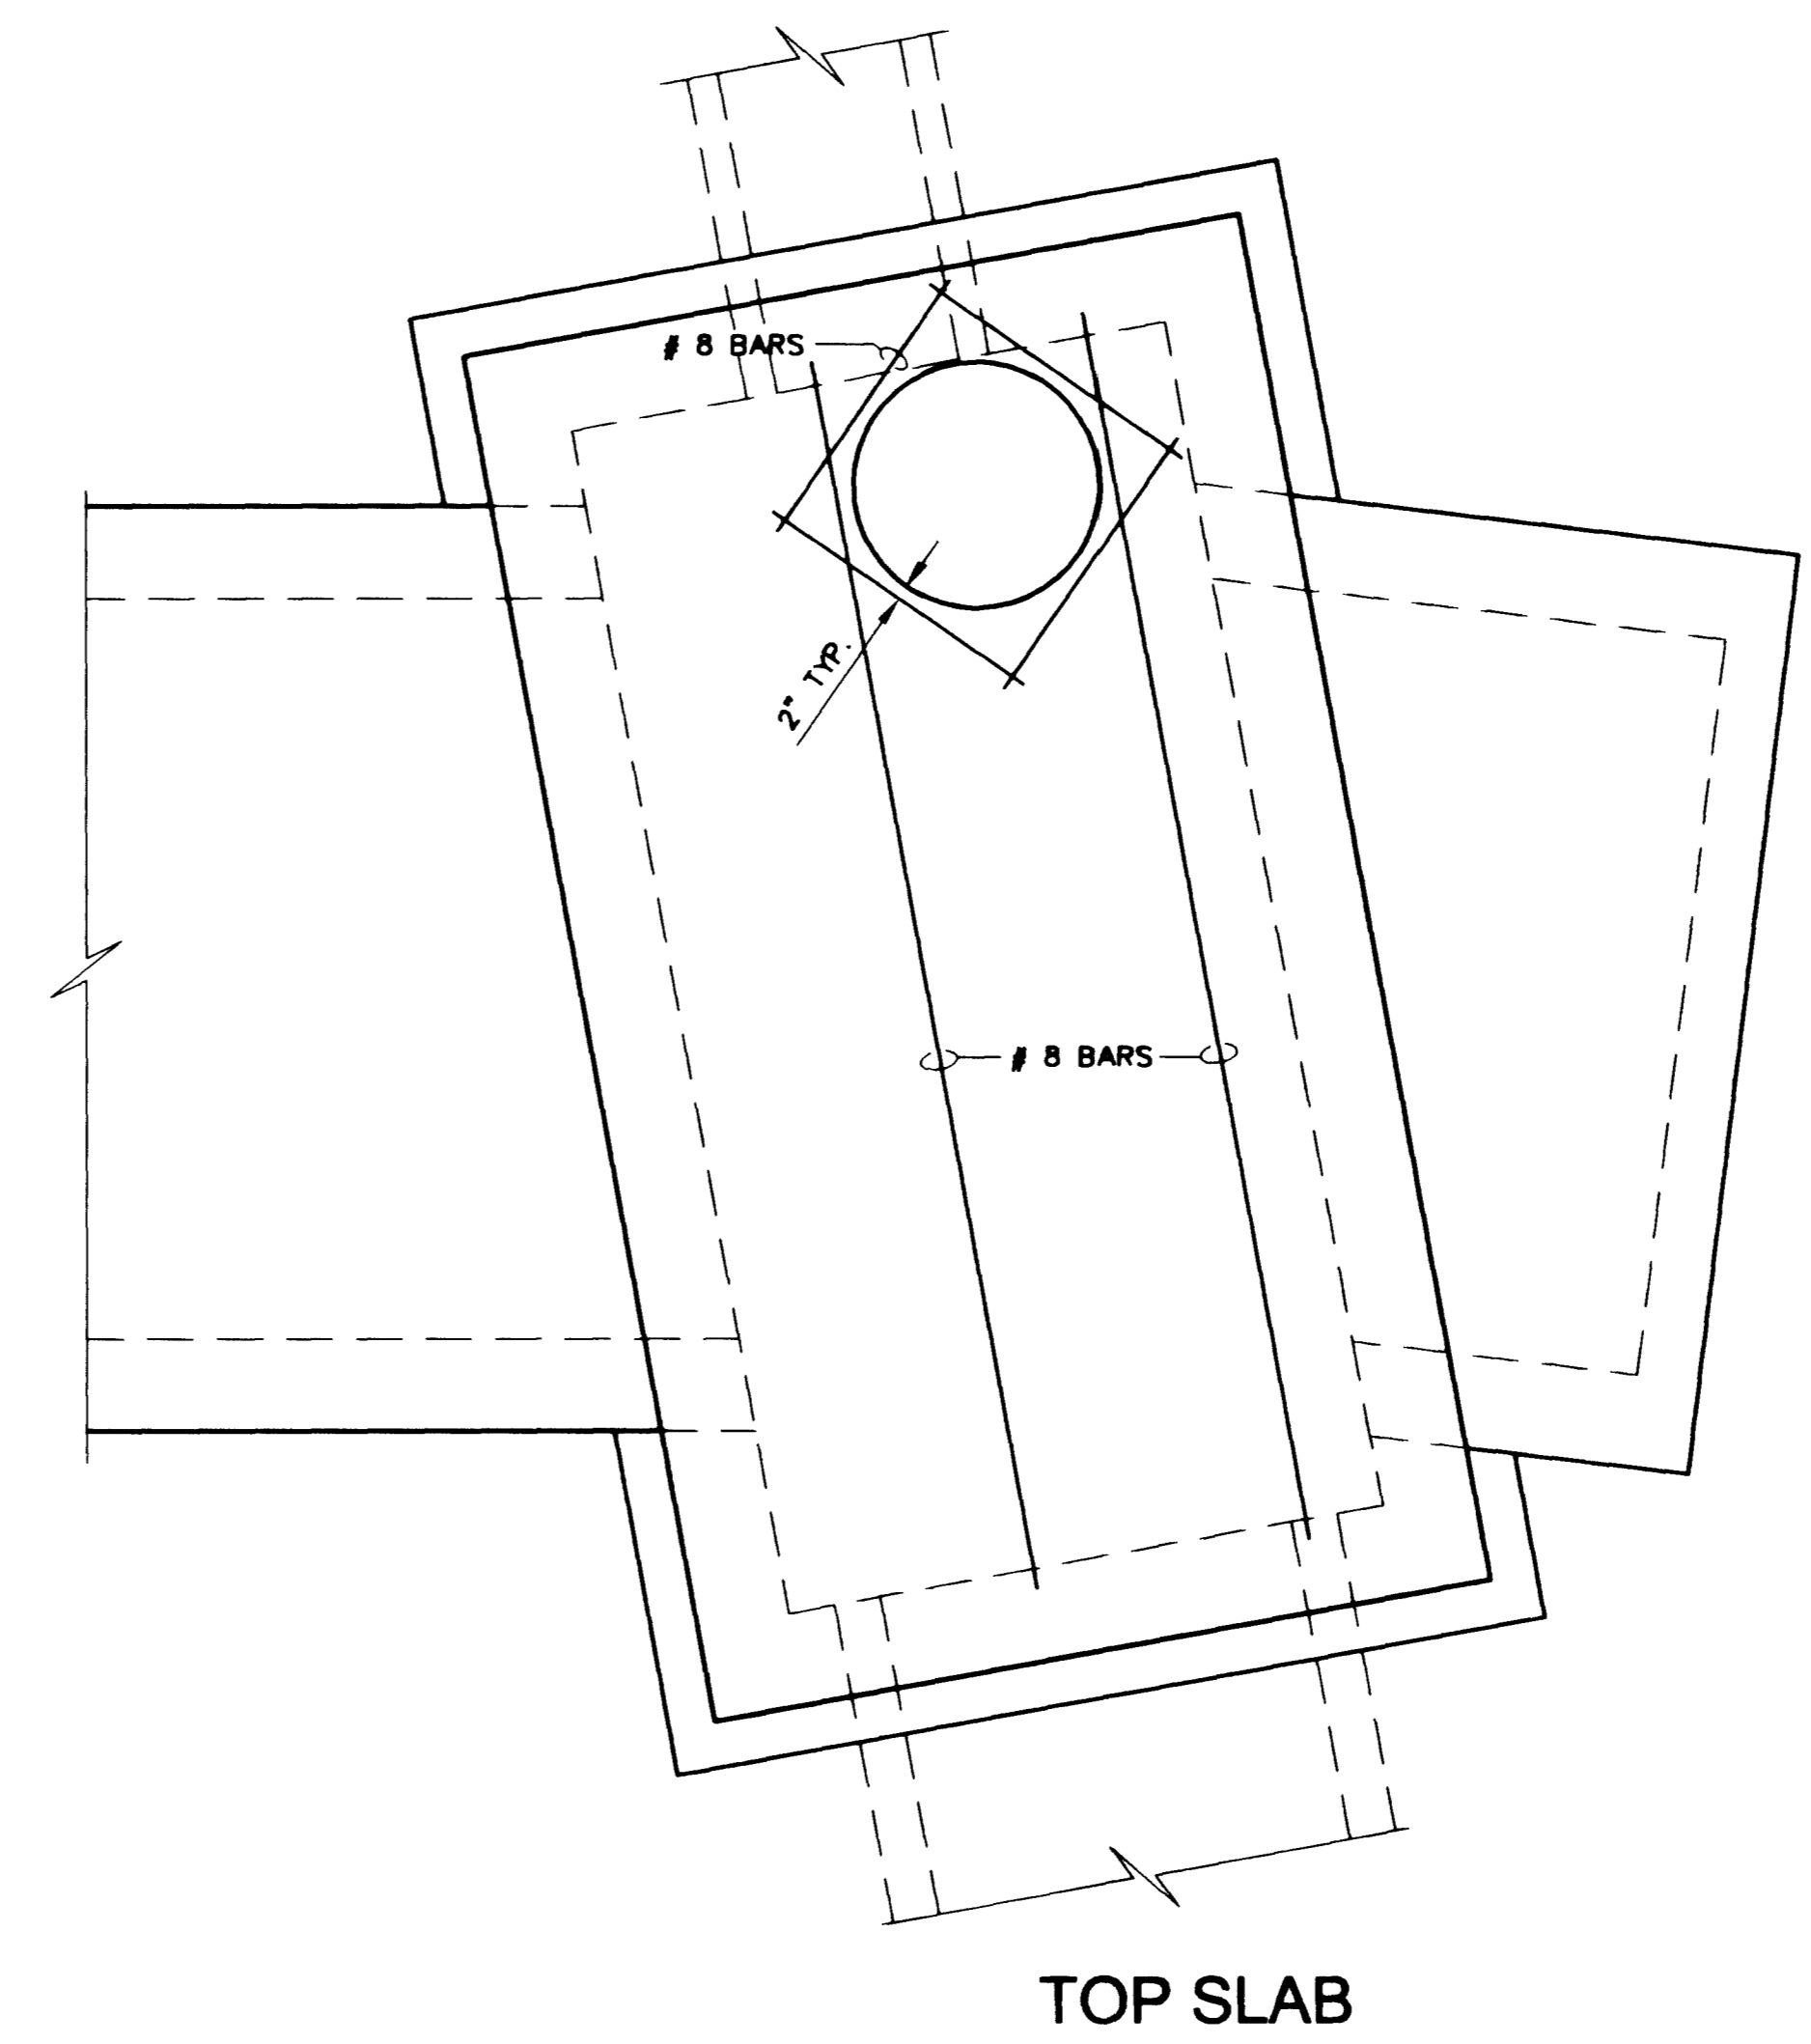


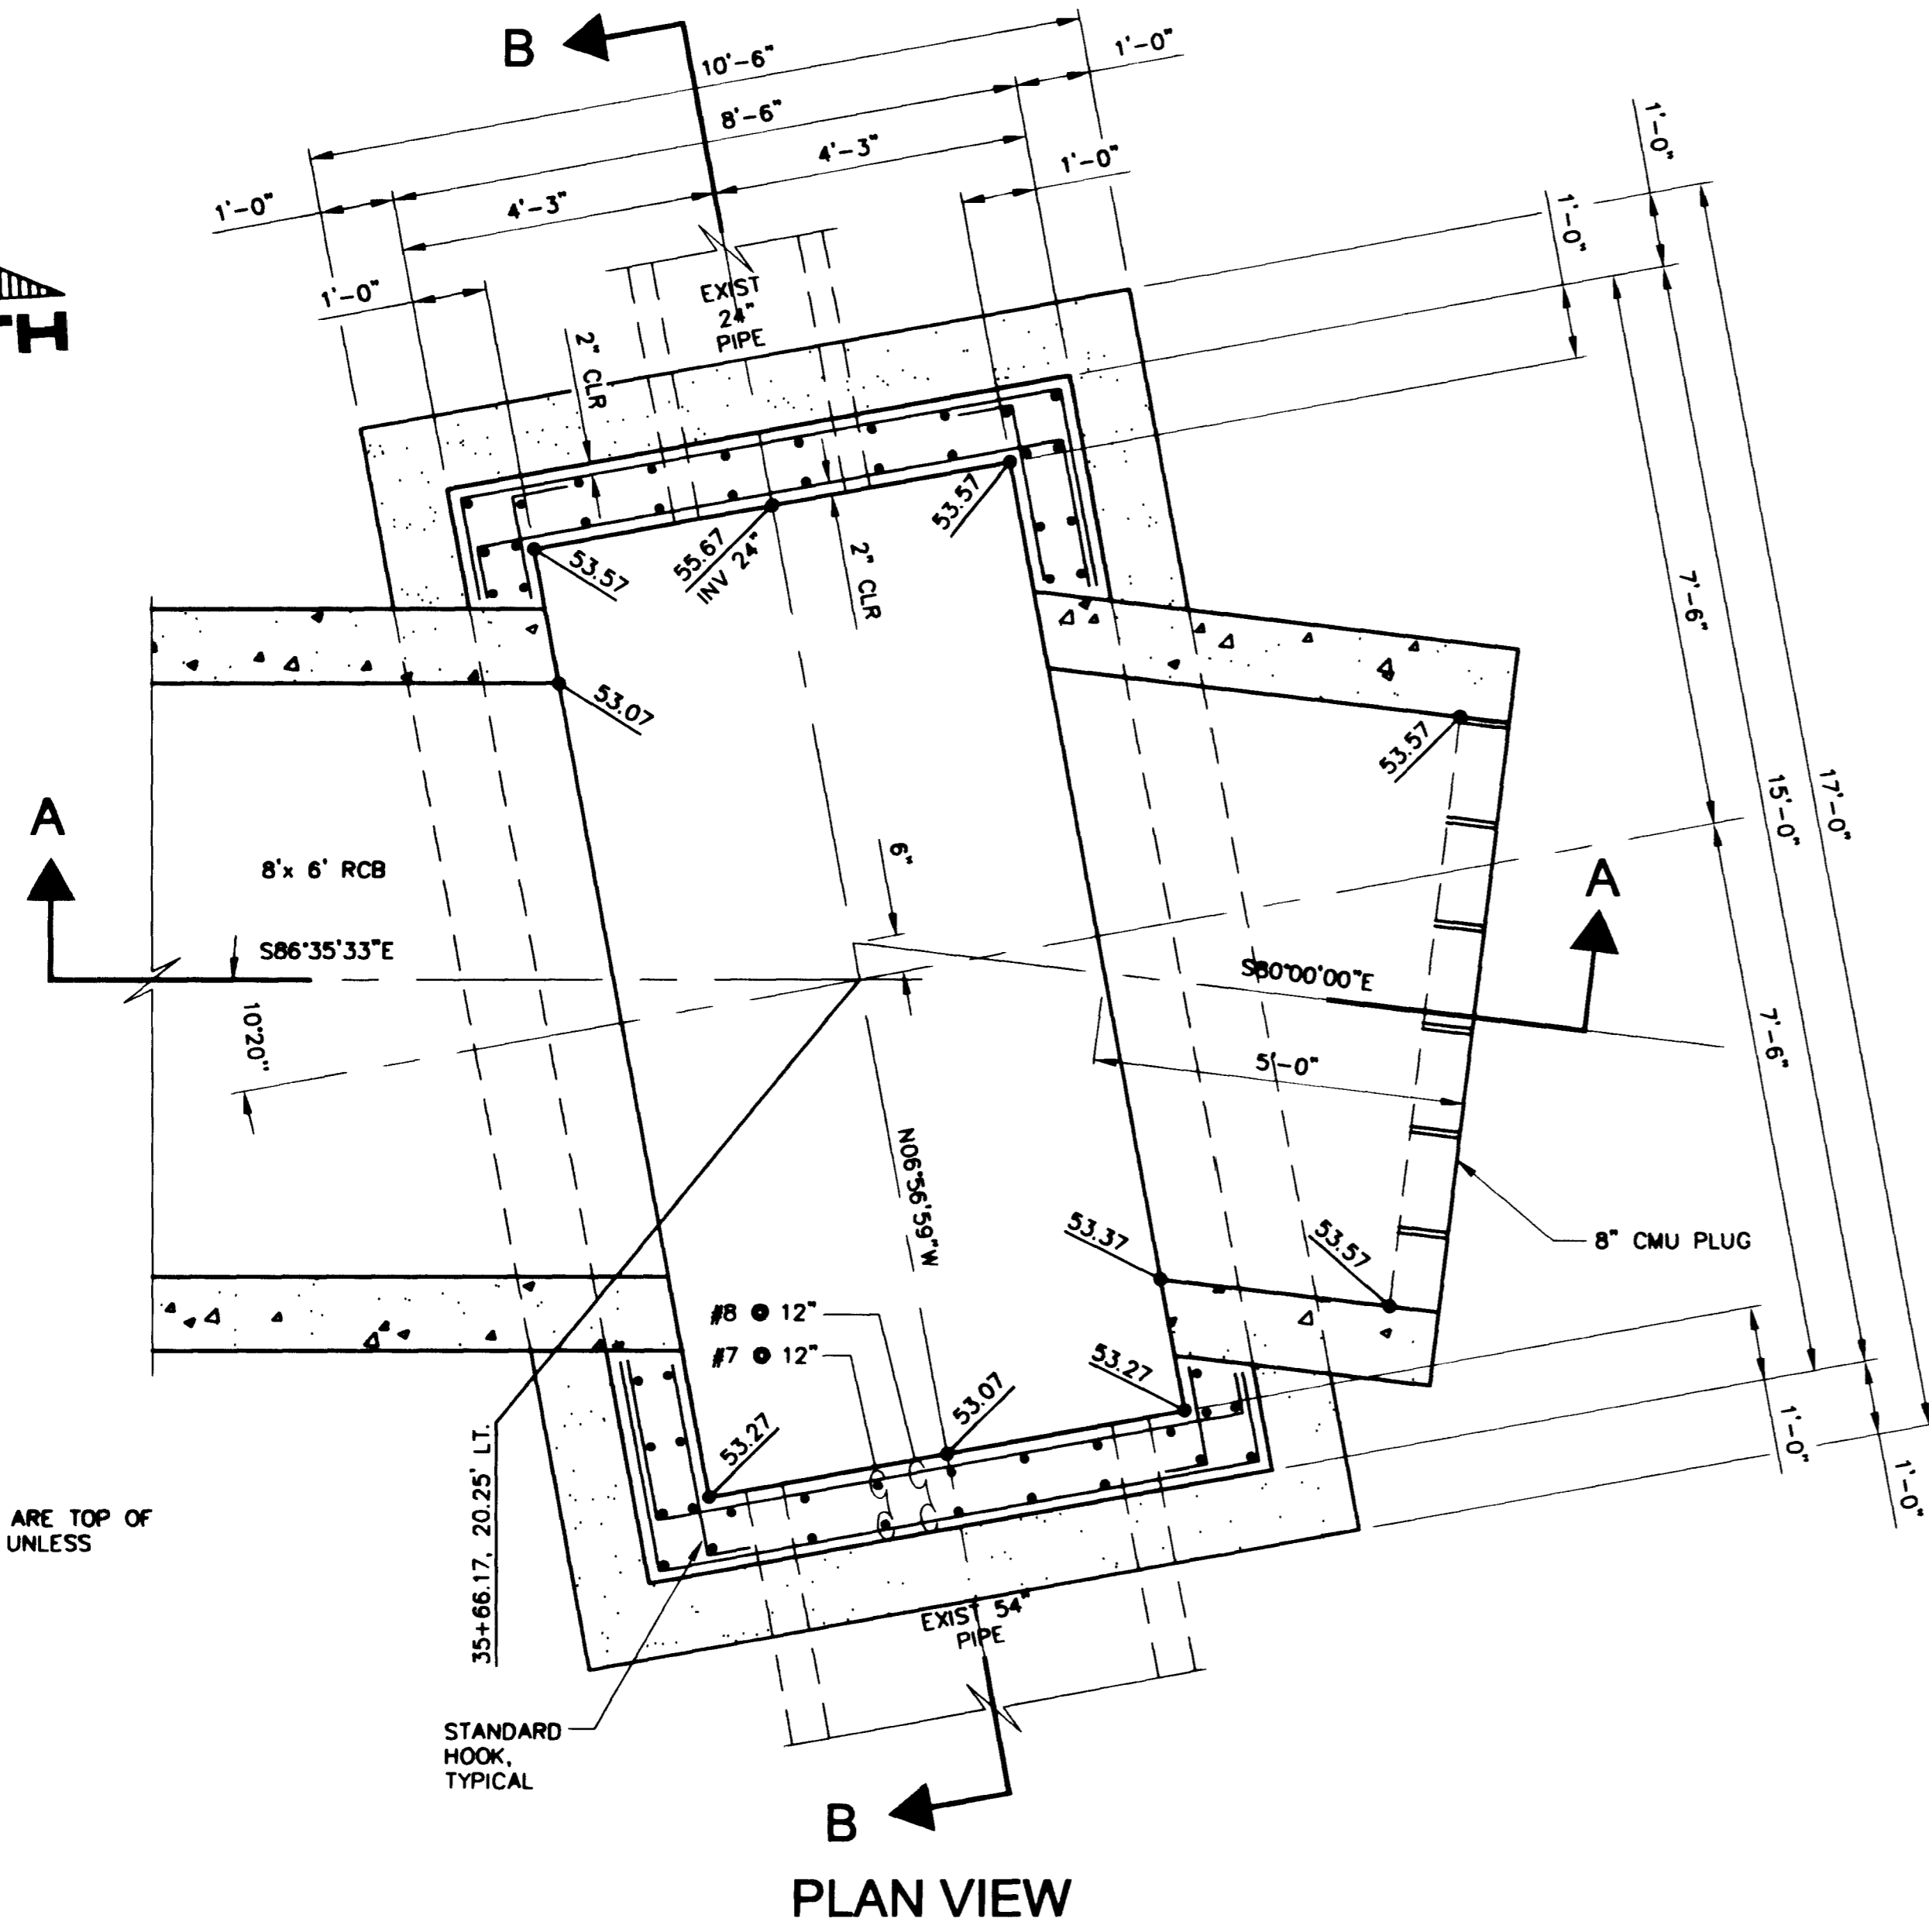

SEE SHEET 17 FOR NOTES

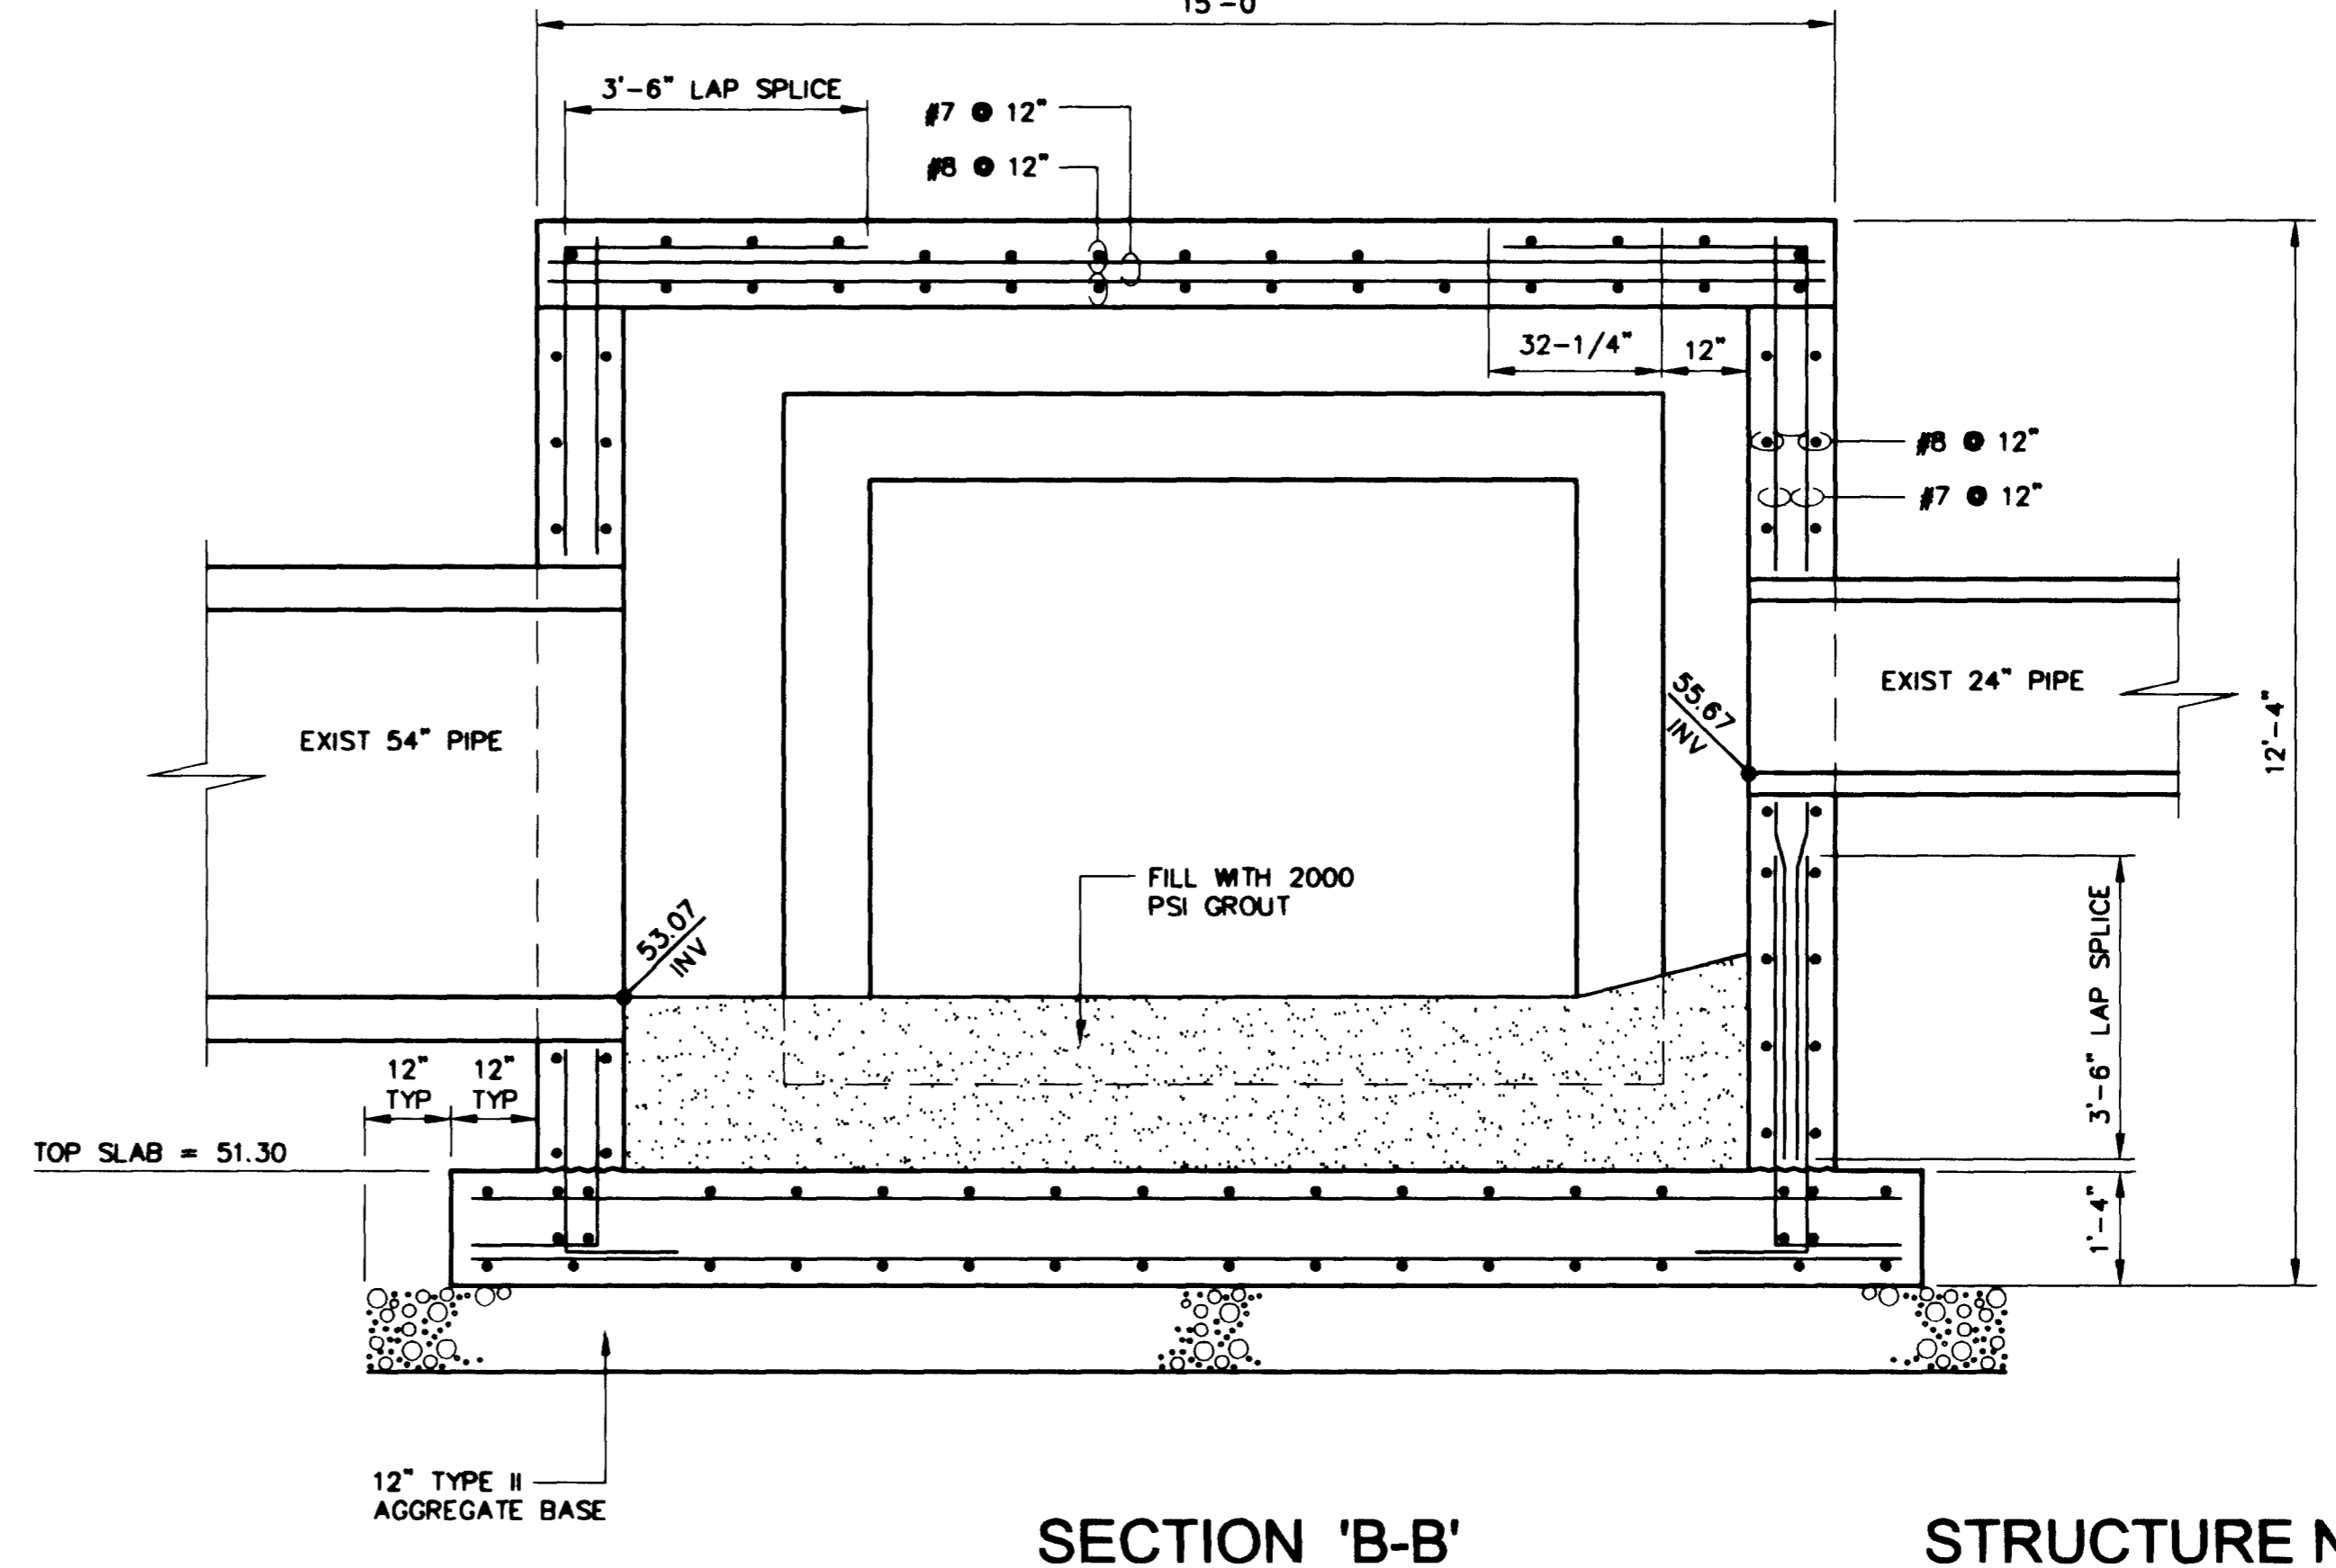

ELEVATIONS SHOWN ARE TOP OF GROUT ELEVATIONS UNLESS NOTED OTHERWISE

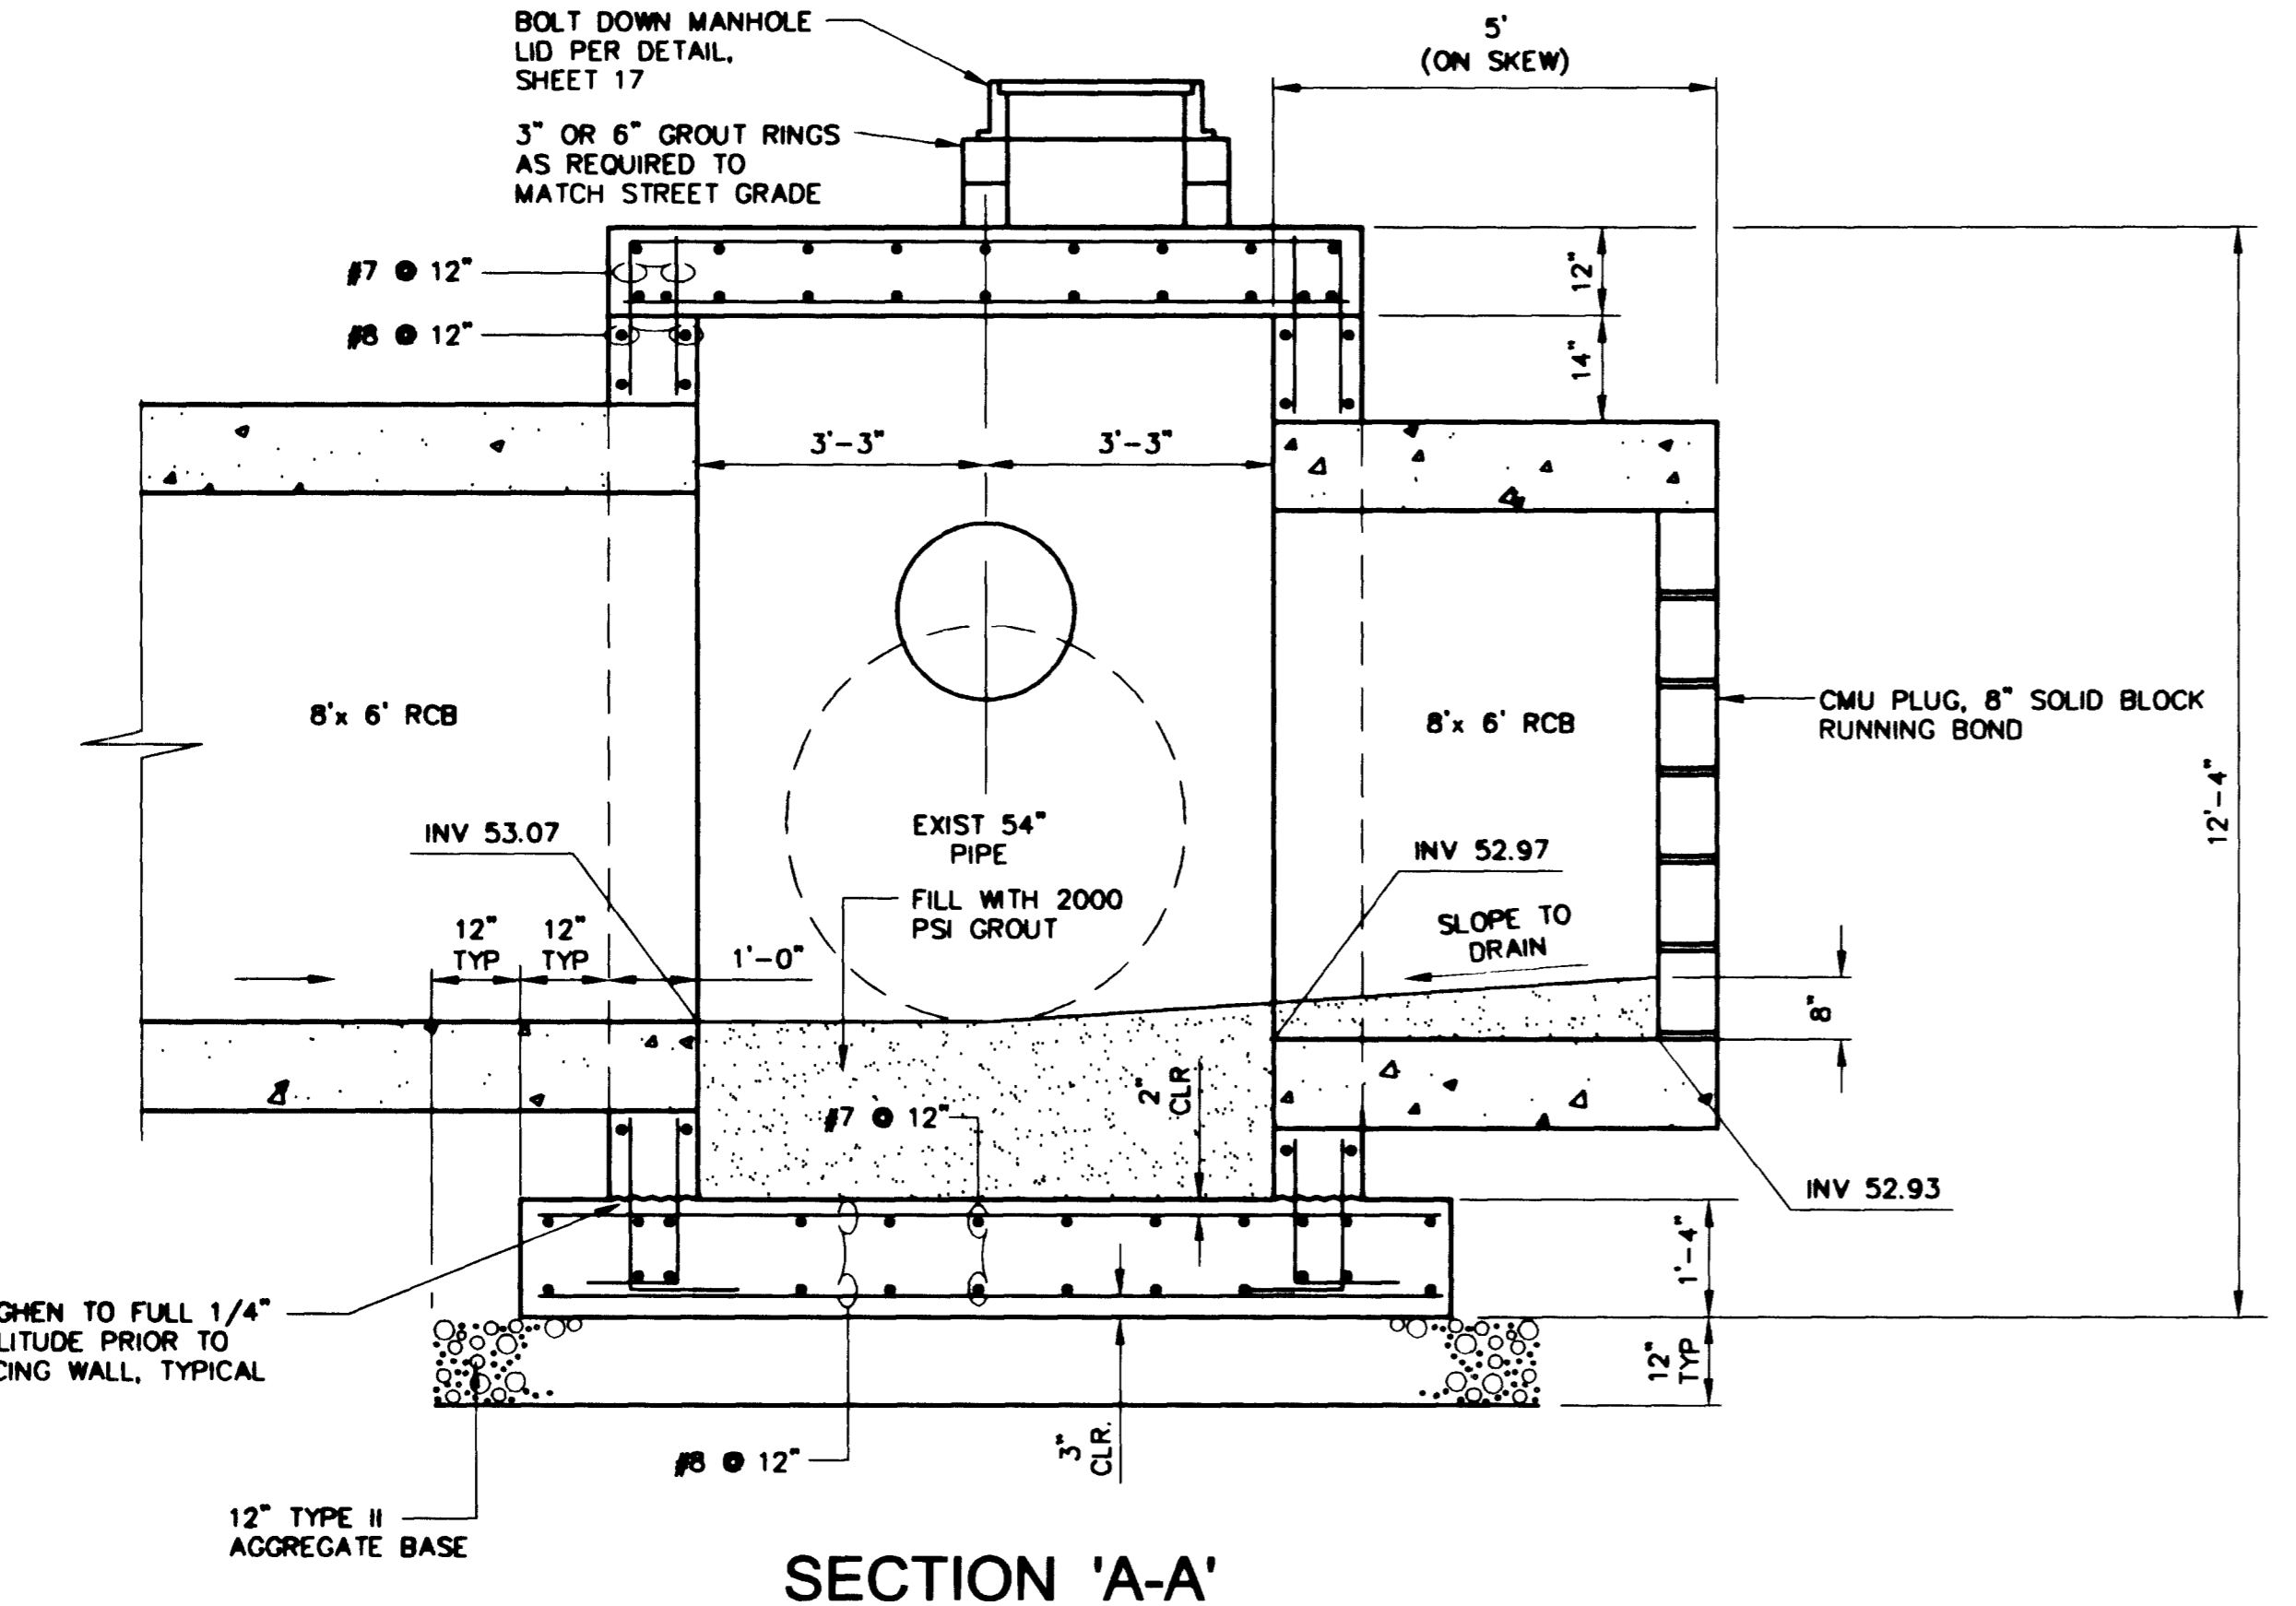

33273

NO.					
REVISIONS					
BY					
DATE					
JOB NO.	LV99009				
DESIGN BY	R.E.				
DATE	06/01				
SCALE (V)	N/A				
SCALE (H)	N/A				
CADFILE	LV99009_16				

PROJECT ENGINEERING CONSULTANTS, LTD.
 7330 SMOKE RANCH ROAD, SUITE H
 LAS VEGAS, NV 89128

PEAK DRIVE STORM DRAIN & SANITARY SEWER IMPROVEMENTS
 TORREY PINES DRIVE TO JONES BLVD.

STORM DRAIN DETAILS

SHEET **16**
 16 OF 29 SHEETS
 DRAWING NO. 307-v801