




PROJECT NO. 107-V2011
DRAWING NO. BS-45
DATE 08/15/92
BY RBP
CHECKED BY MWM
DESIGNED BY RBP
DRAWN BY MWM
REVISIONS
MARK DATE BY REVISION

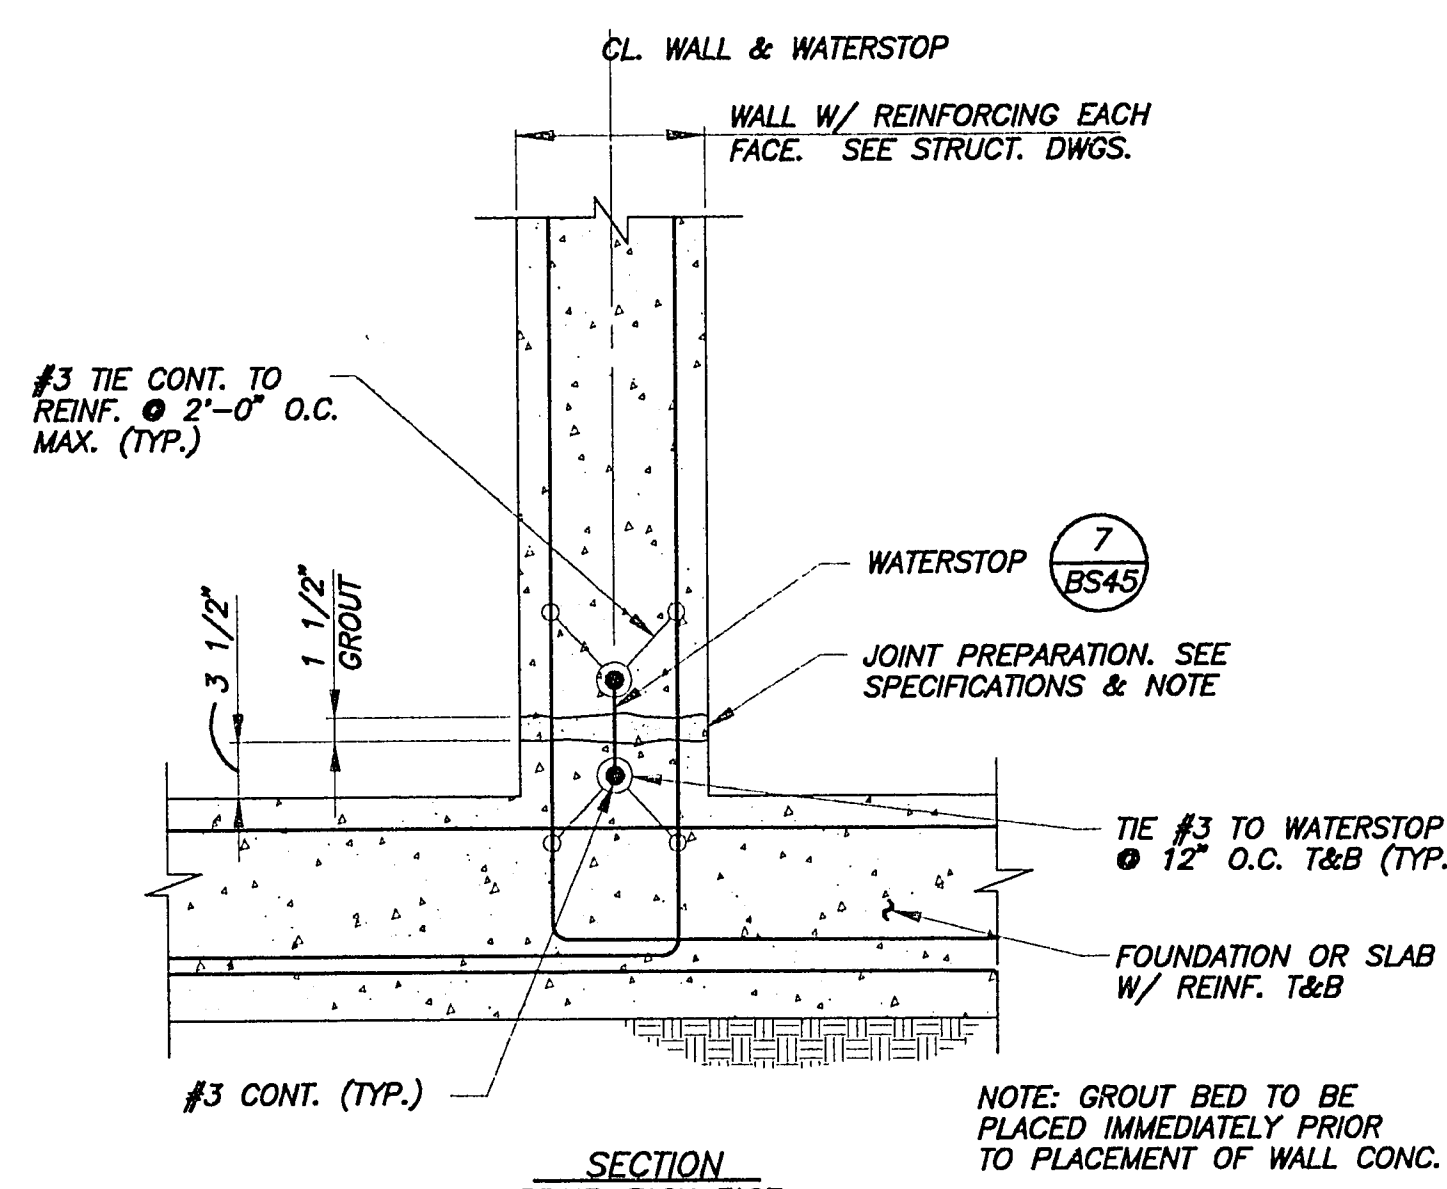


1 C.J. - WALL TO FOUNDATION
SCALE: 3/4" = 1'-0"

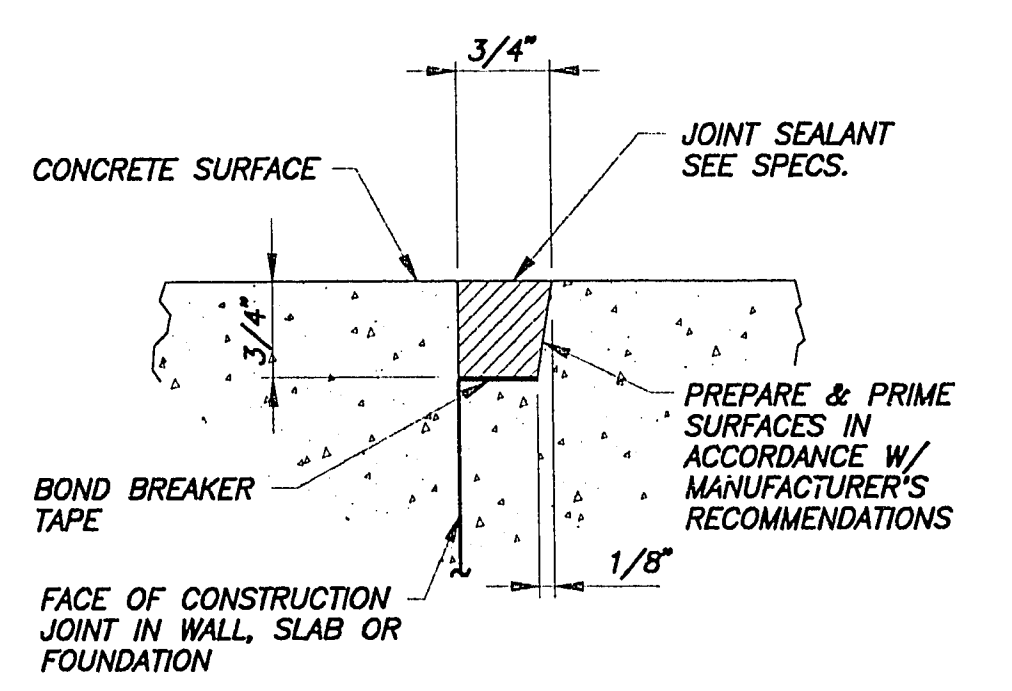


5 C.J. SEALANT GROOVE
N.T.S.

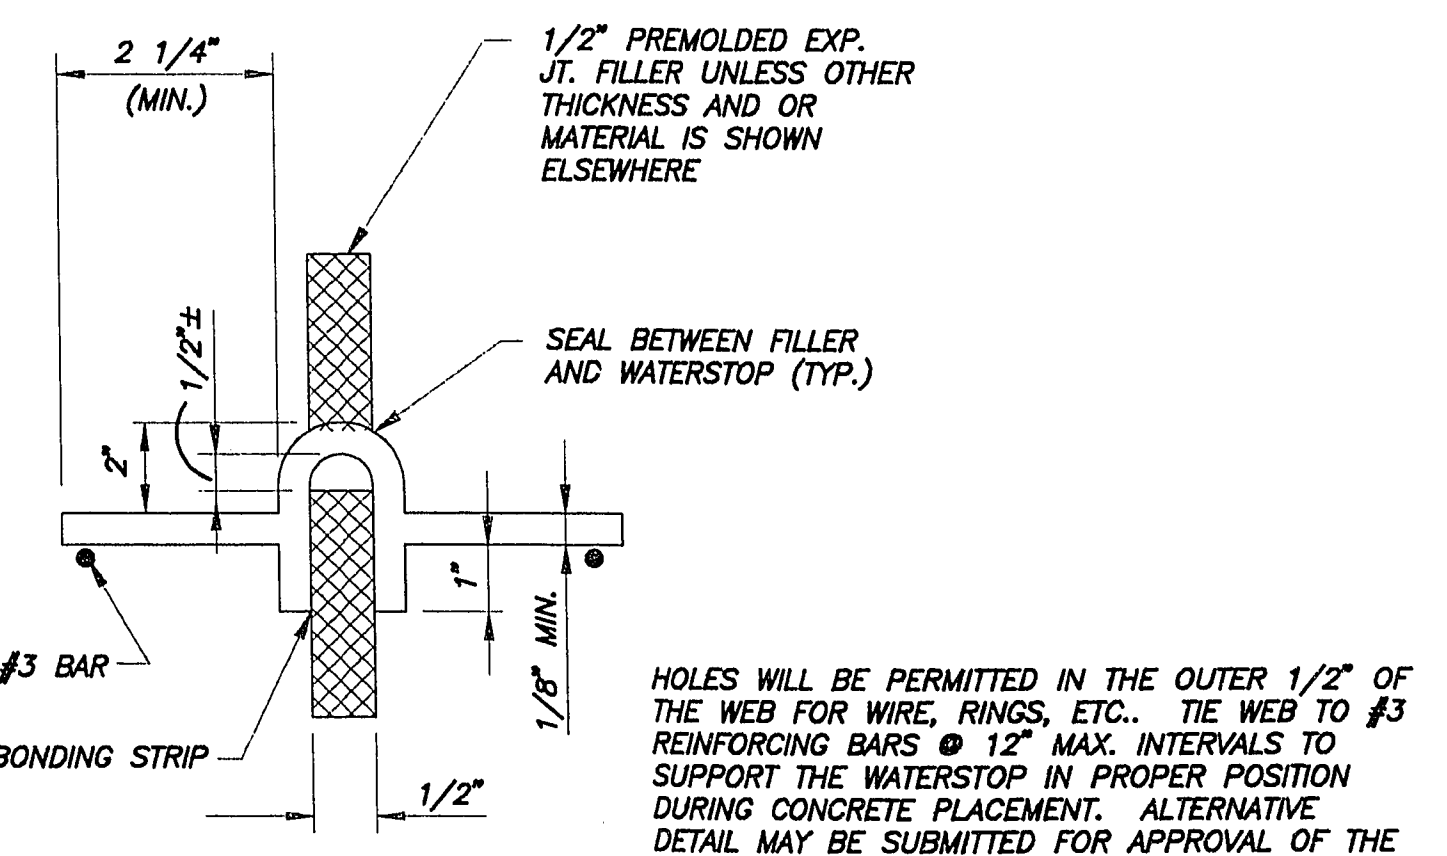


9 WATERSTOP
BS45

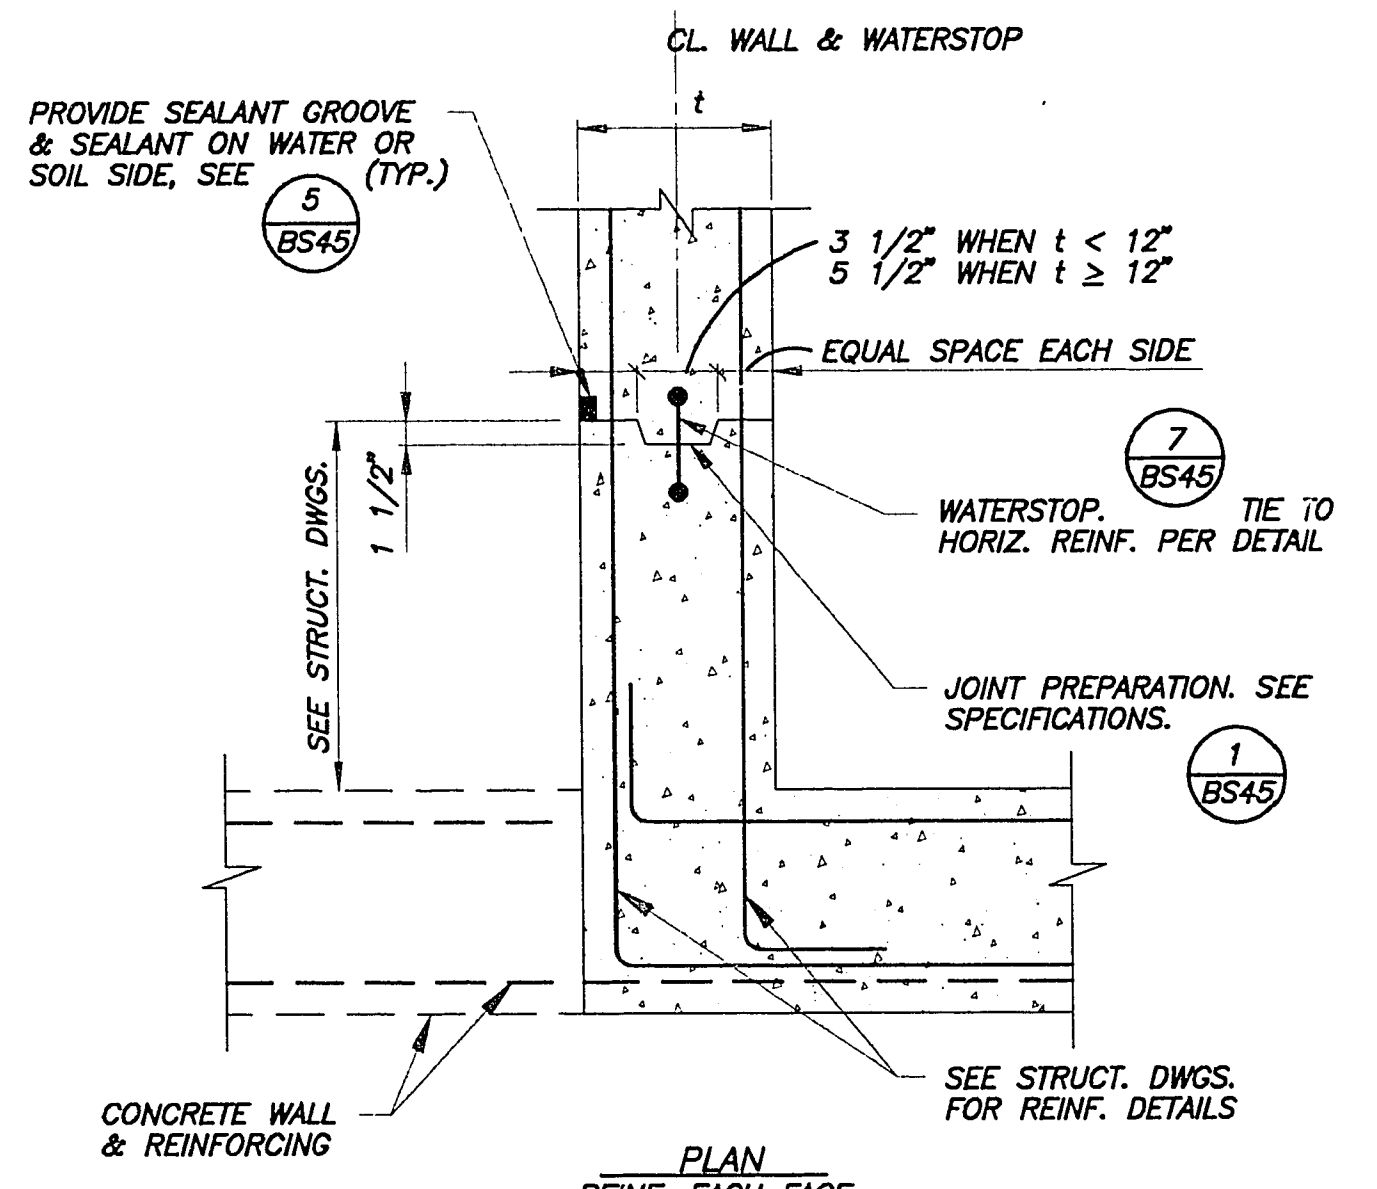


2 C.J. - WALL TO WALL
SCALE: 3/4" = 1'-0"

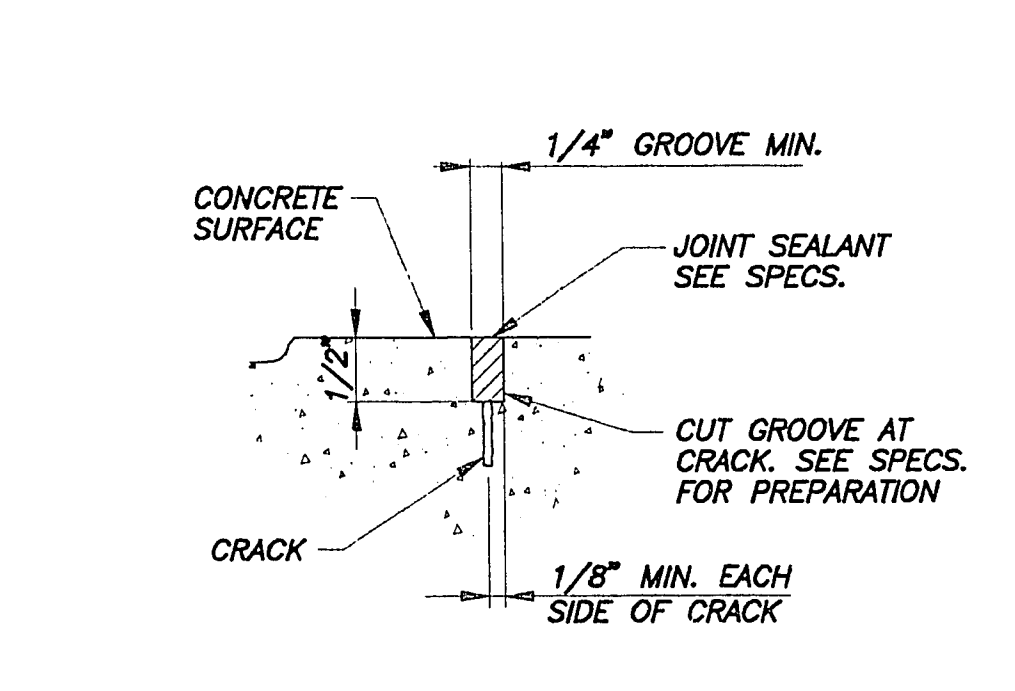


6 CONCRETE CRACK REPAIR
N.T.S.

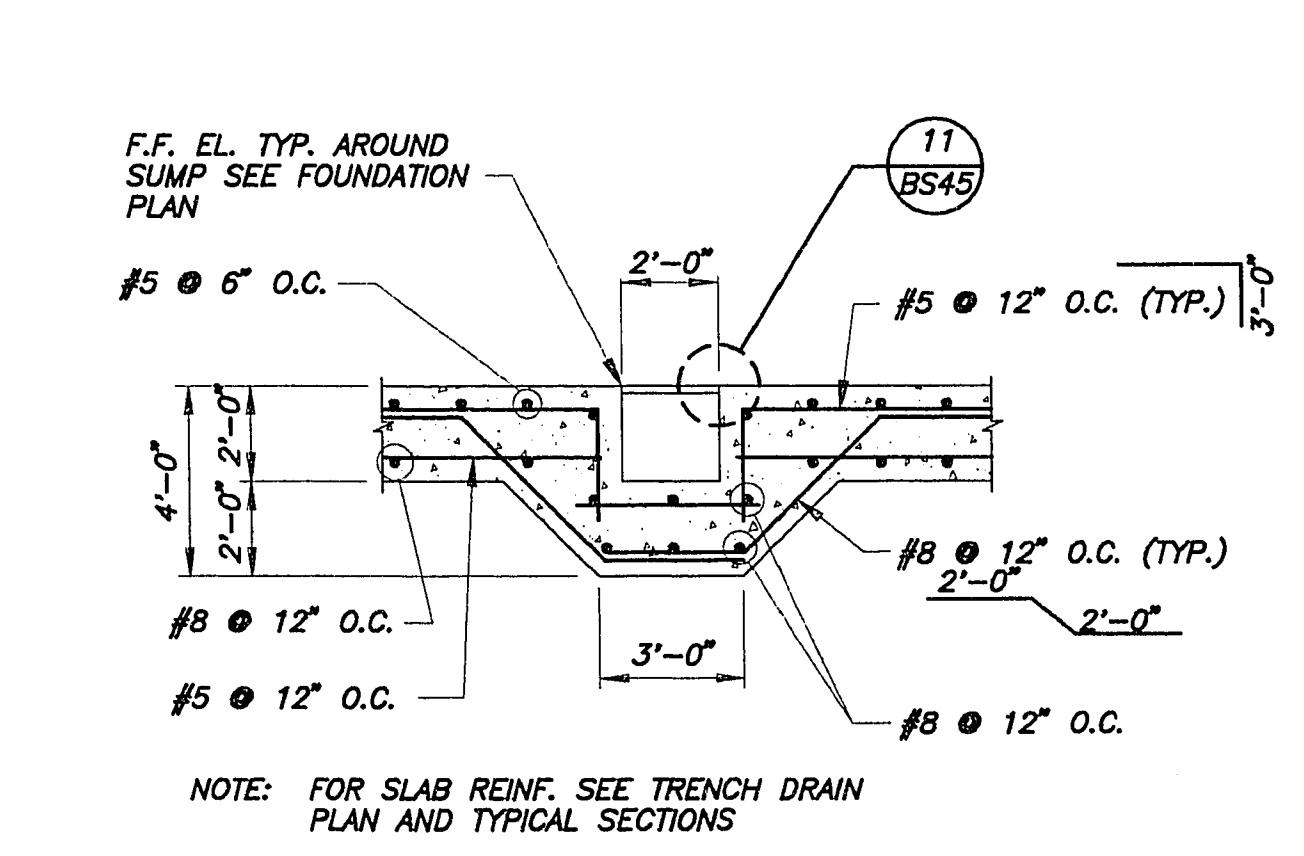


10 TRENCH DRAIN
BS45

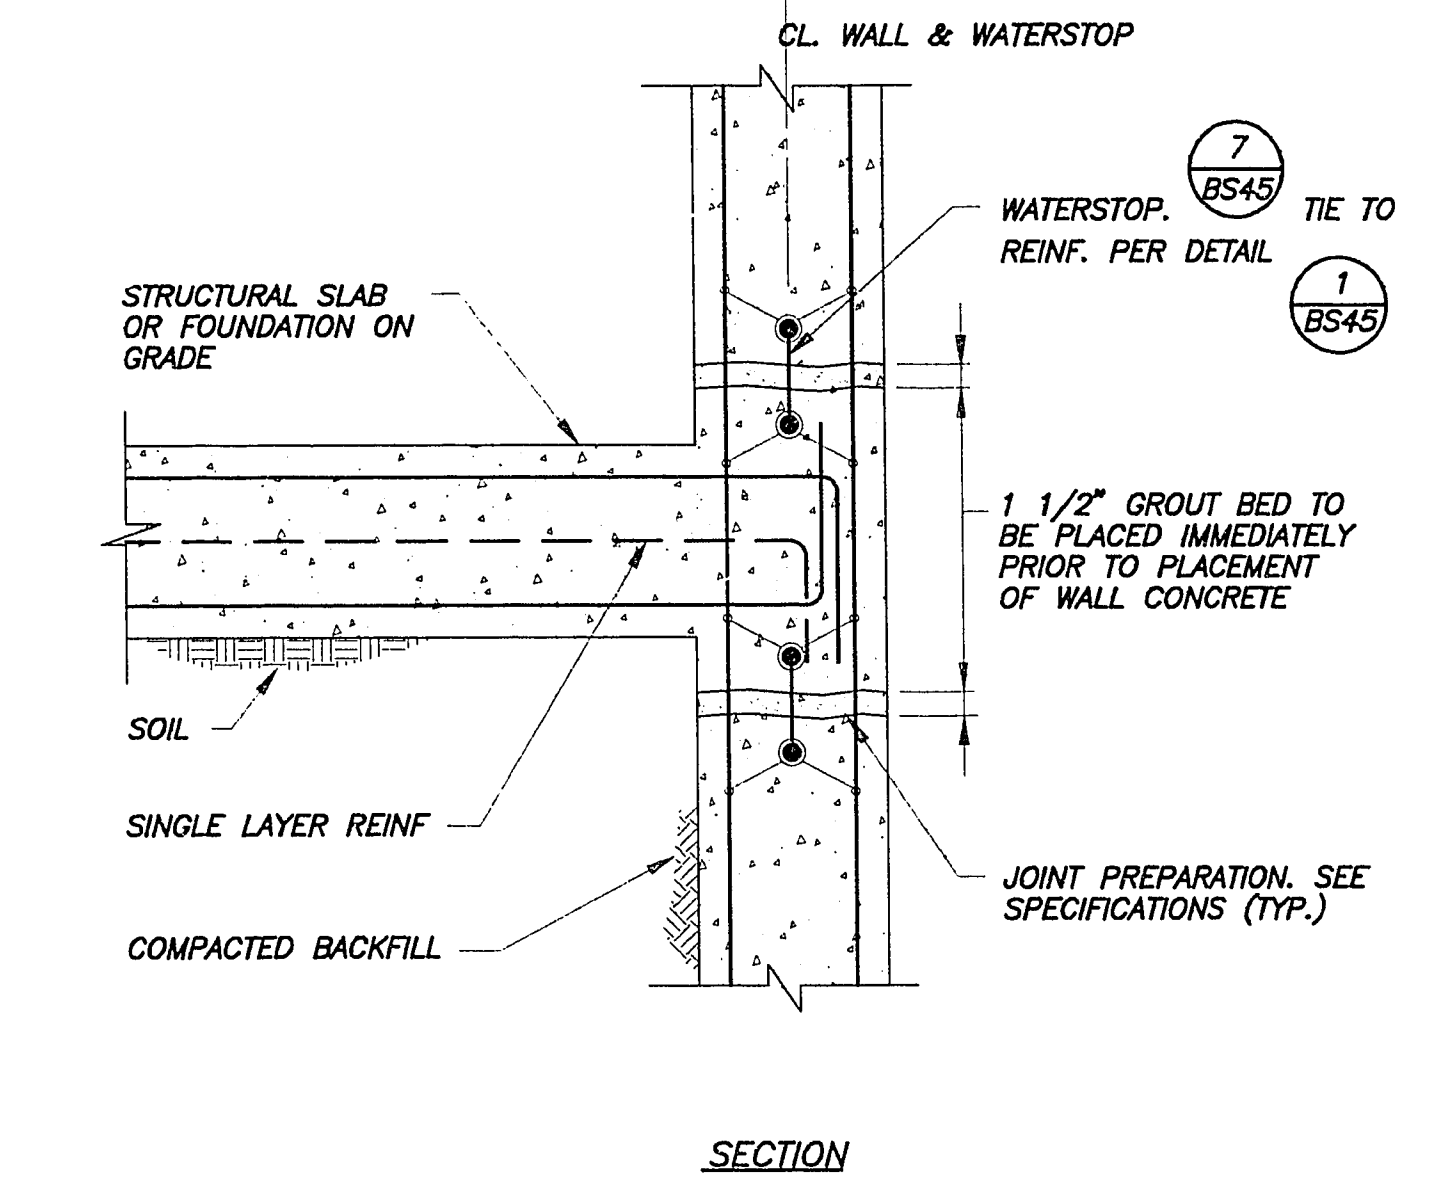


3 C.J. - SLAB/FDN. TO WALL
SCALE: 3/4" = 1'-0"

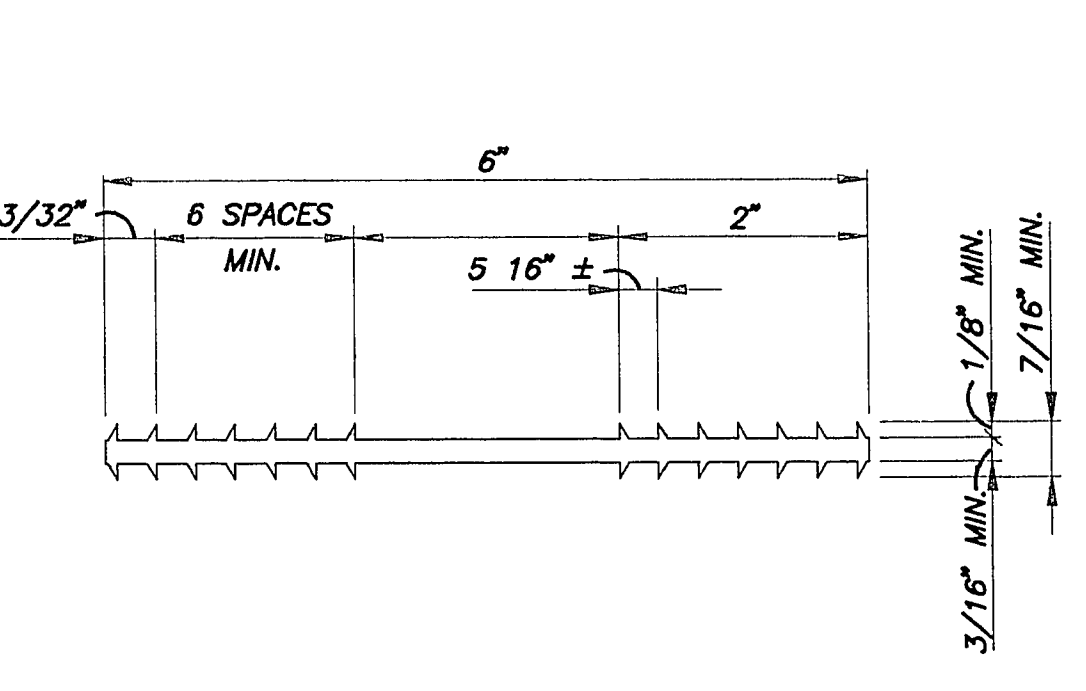


7 WATERSTOP
N.T.S.

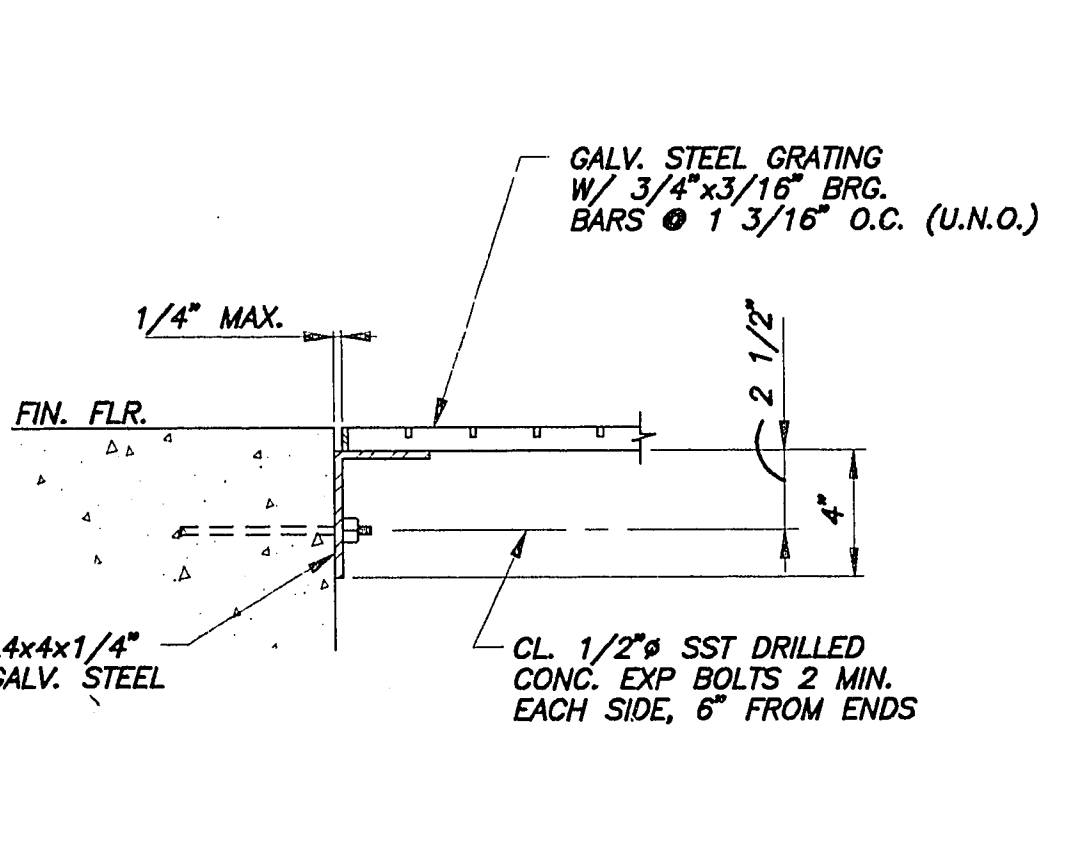


11 GRATING SEAT
SCALE: 1 1/2" = 1'-0"

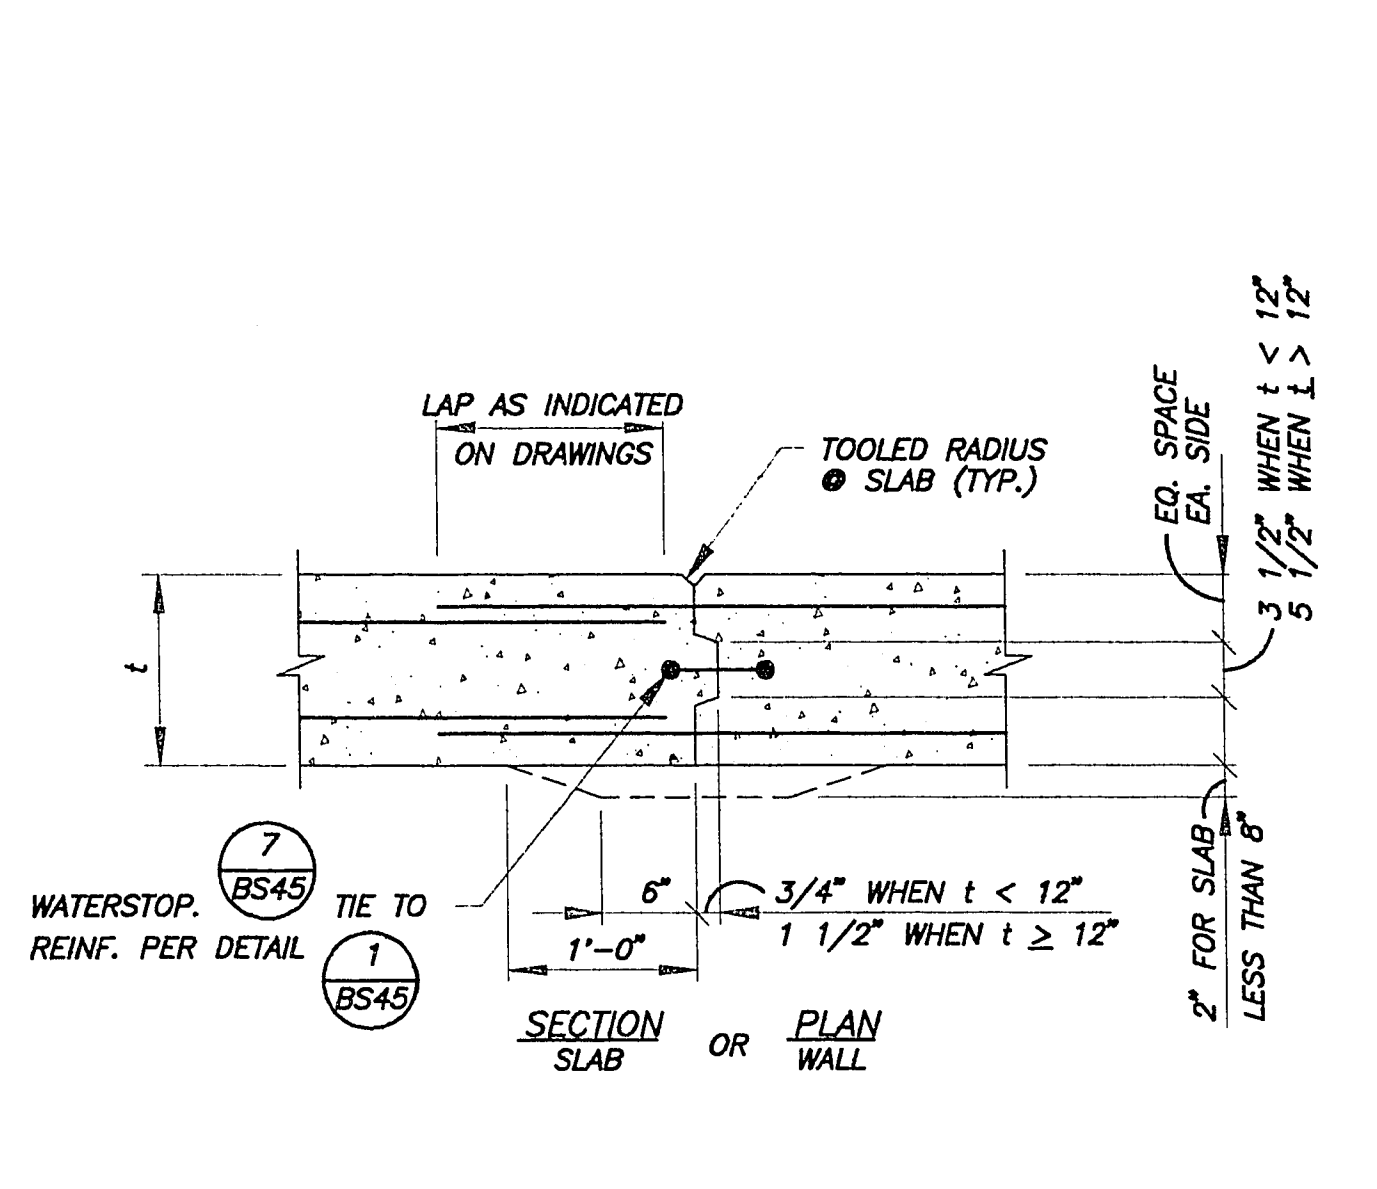


4 C.J. SLABS & WALLS
N.T.S.

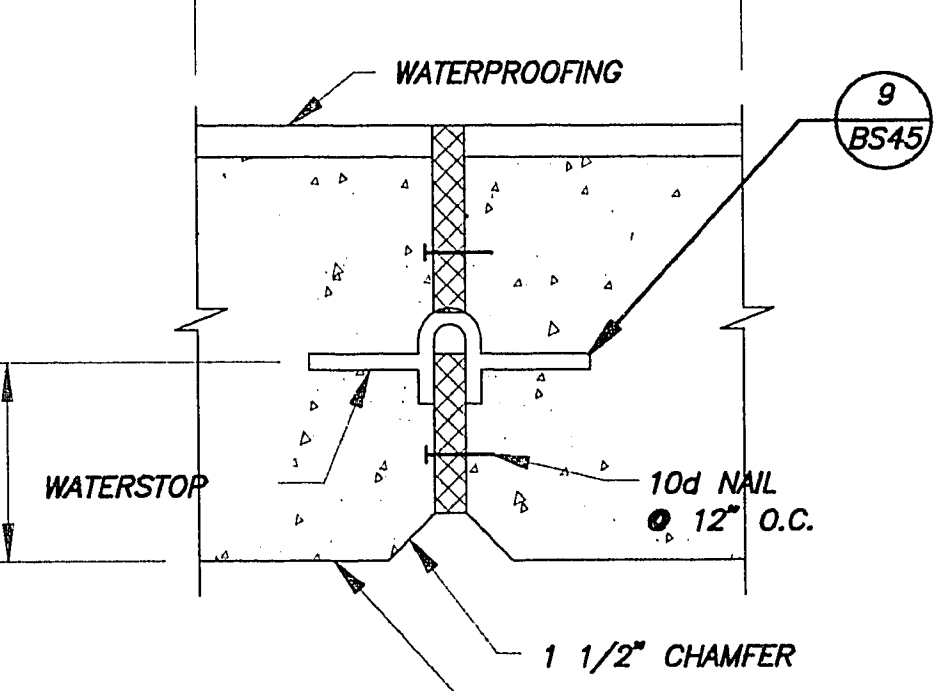

8 WALL EXPANSION JOINT
BS45

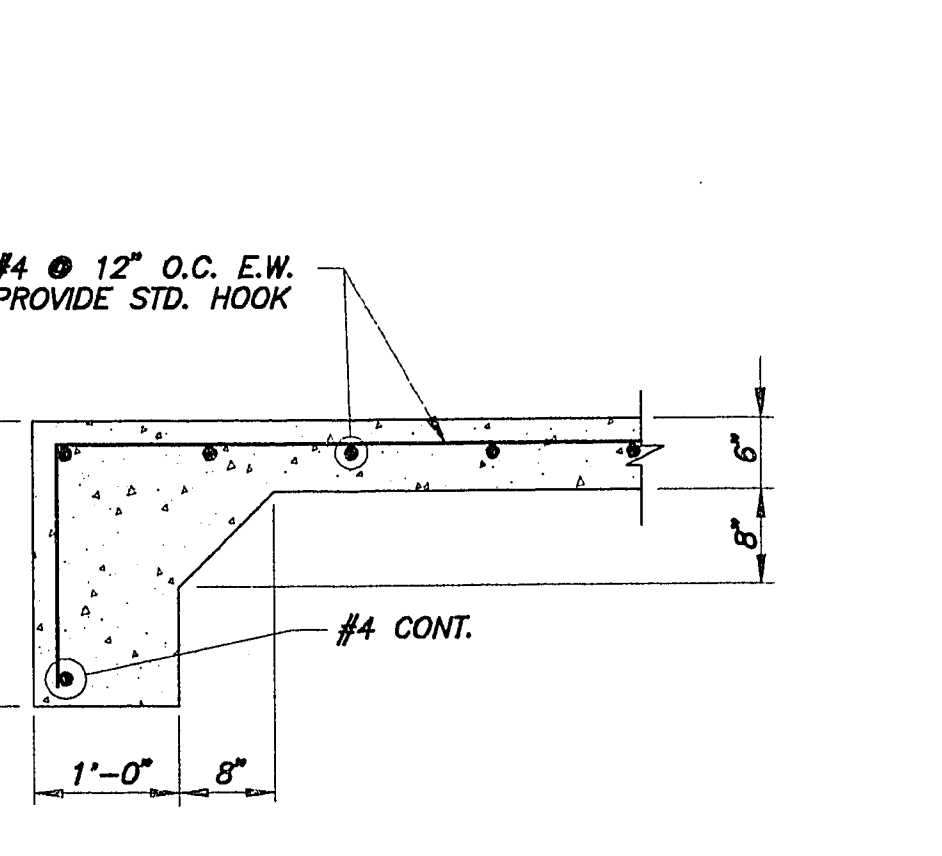

12 MECHANICAL PAD
SCALE: 3/4" = 1'-0"

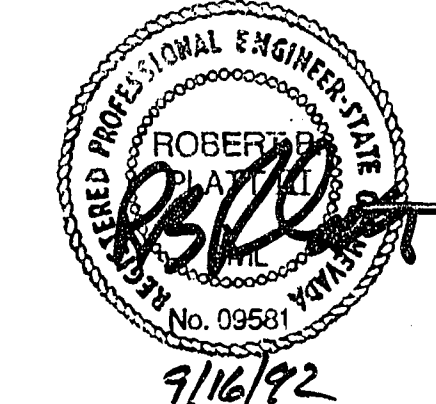

CLV DRAWING No. 107-V2011

MARK	DATE	BY	REVISION

DESIGNED: RBP
DRAWN: MWM
CHECKED: AHG/DJS

PROJECT ENGINEER: RBP
PROJECT MANAGER: MWM
DATE: 16 Sep 92

Boyle Engineering Corporation
consulting engineers
Suite 300
1785 E. Sahara Ave.
Las Vegas, NV 89104
(702) 731-5311

CITY OF LAS VEGAS
DEPARTMENT OF PUBLIC WORKS

OGDEN AVENUE UNDERPASS AND ROADWAY
TYPICAL DETAILS

DRAWING
BS45
79 OF 125
BS-45