



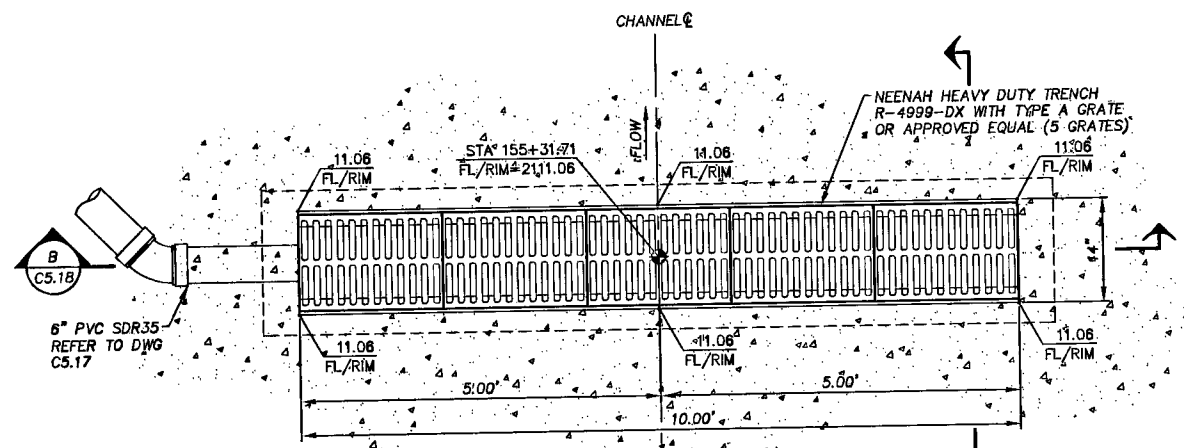


NOTES:
1. REFER TO DWG C4.31 FOR STRUCTURAL DETAILS


SAND FILTER COLLECTON INLET
N.T.S.

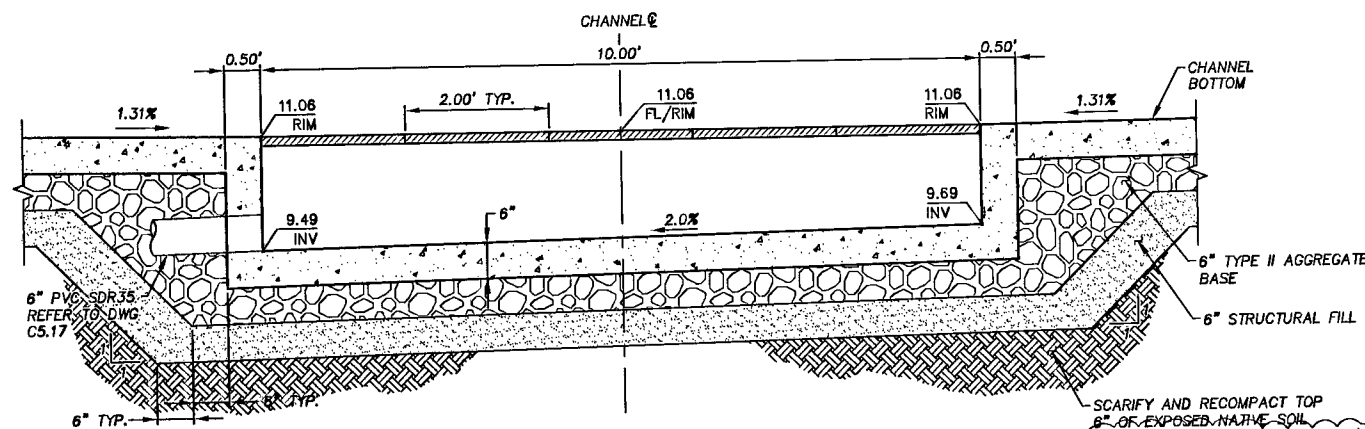

SECTION
N.T.S.

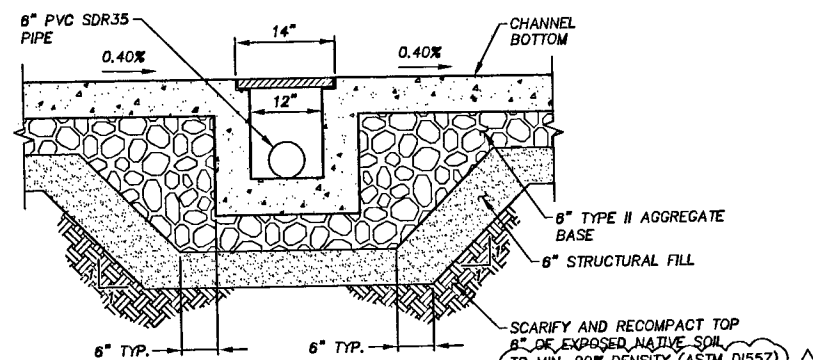


SECTION
N.T.S.

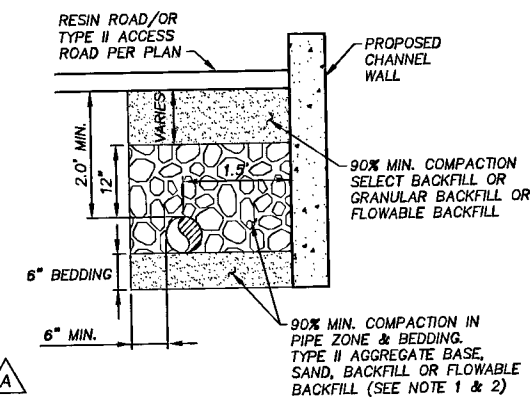


NOTES:

1. NO STONES OR LUMPS GREATER THAN 3\"/>

4\"/>

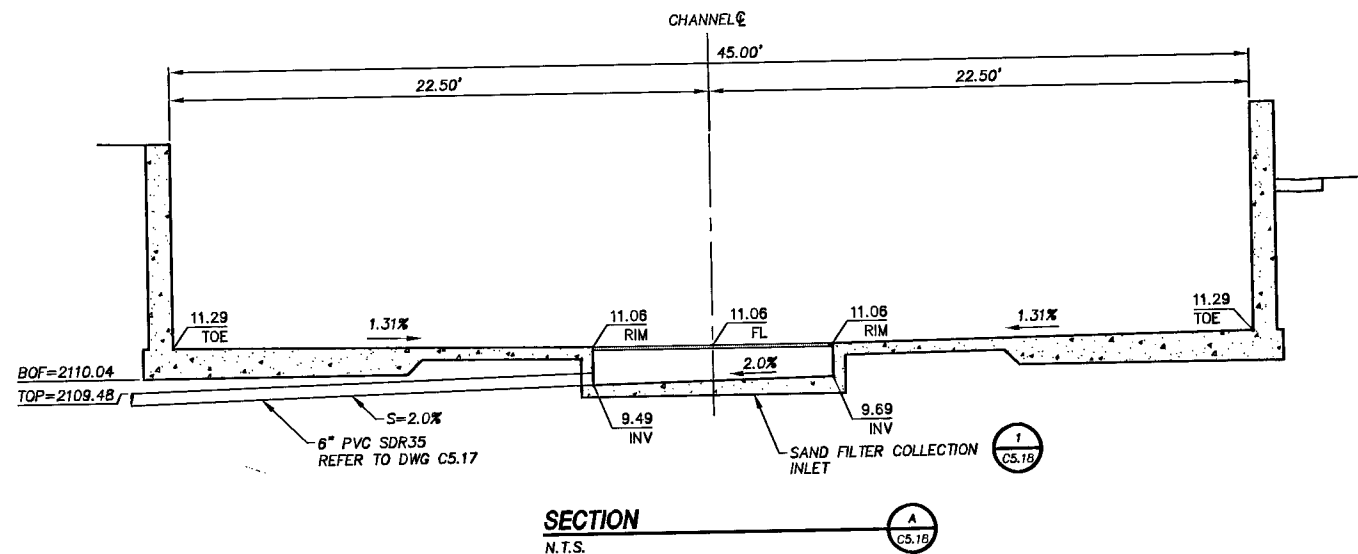

SECTION
N.T.S.

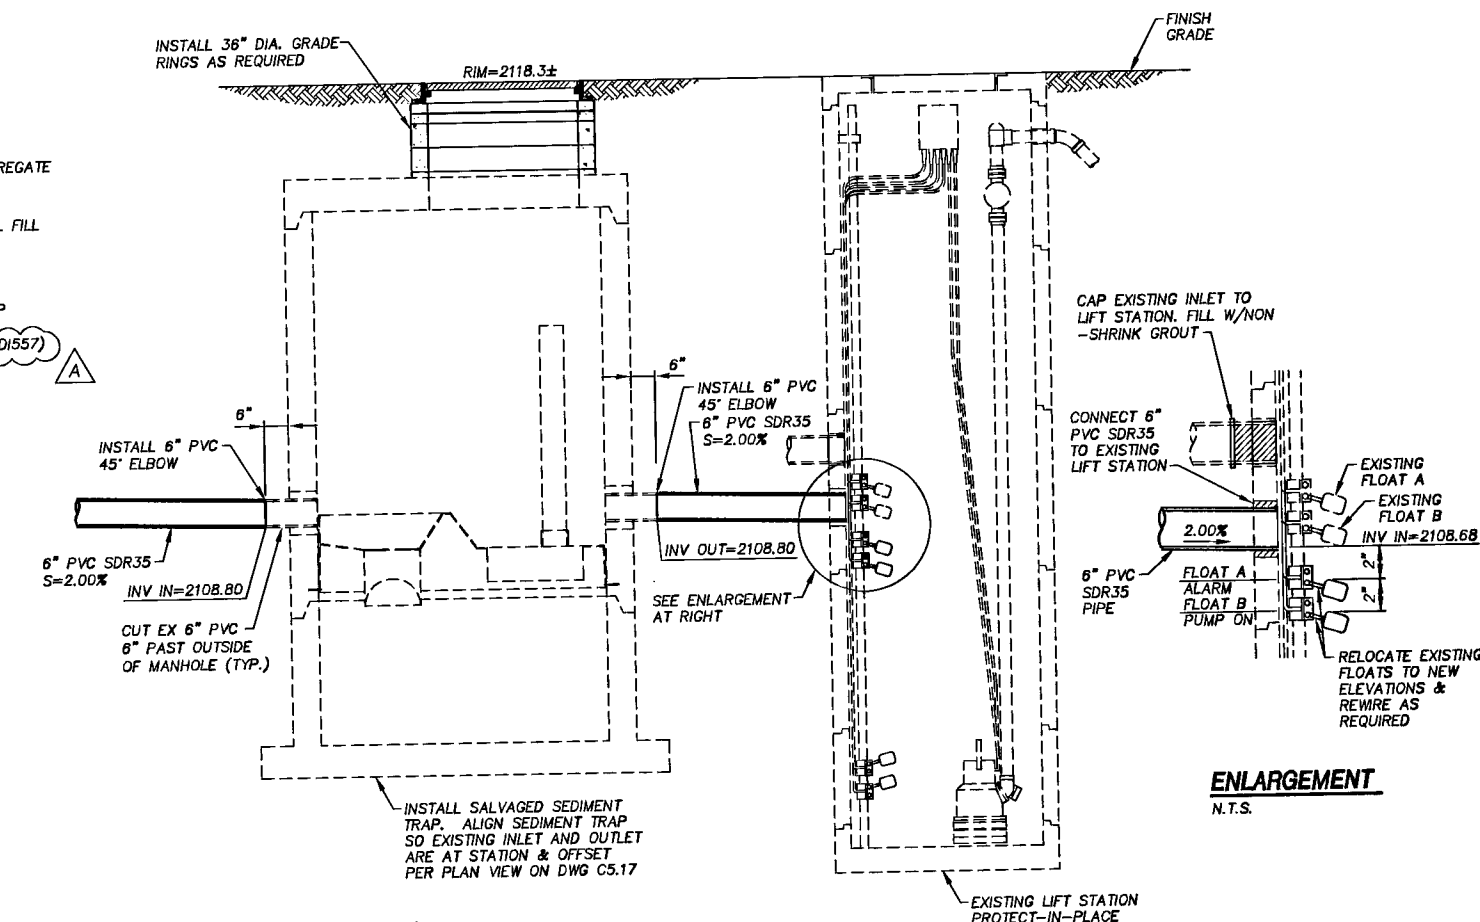

ENLARGEMENT
N.T.S.

NOTES:

1. FOR ADDITIONAL INFORMATION FOR THE EXISTING SEDIMENT TRAP & LIFT STATION REFER TO REFERENCE SHEETS REF1 - REF3

SAND FILTER
N.T.S.

DATE: 5/14/09
LWVWD
151 APR 15 2009

PBS
2270 Corporate Circle Drive
Suite 100
Henderson, Nevada 89074
Telephone: 702/263-7275
Fax: 702/263-7200
ENGINEERING • PLANNING • SURVEYING • CONSTRUCTION SERVICES

DEPARTMENT OF PUBLIC WORKS
ENGINEERING DESIGN SECTION
CITY ENGINEER: CHERI EDELMAN, P.E.
CITY PROJECT ENGINEER: MICHAEL STURDIVANT, P.E.
PROJECT MANAGER: ANGELO SPATA, P.E.
DESIGN BY: SMB
CHECK BY: AAS
DATE: MAY 2009
DRAWN BY: RPW

OAKEY MEADOWS STORM DRAIN
PHASE 1
CHARLESTON BOULEVARD TO ALTA DRIVE
SAND FILTER FACILITY RELOCATION
DETAILS

ANGELLO A. SPATA
CIVIL
No. 5753
8/14/09

C5.18
123 of 139
DRAWING# 327V284

120224