



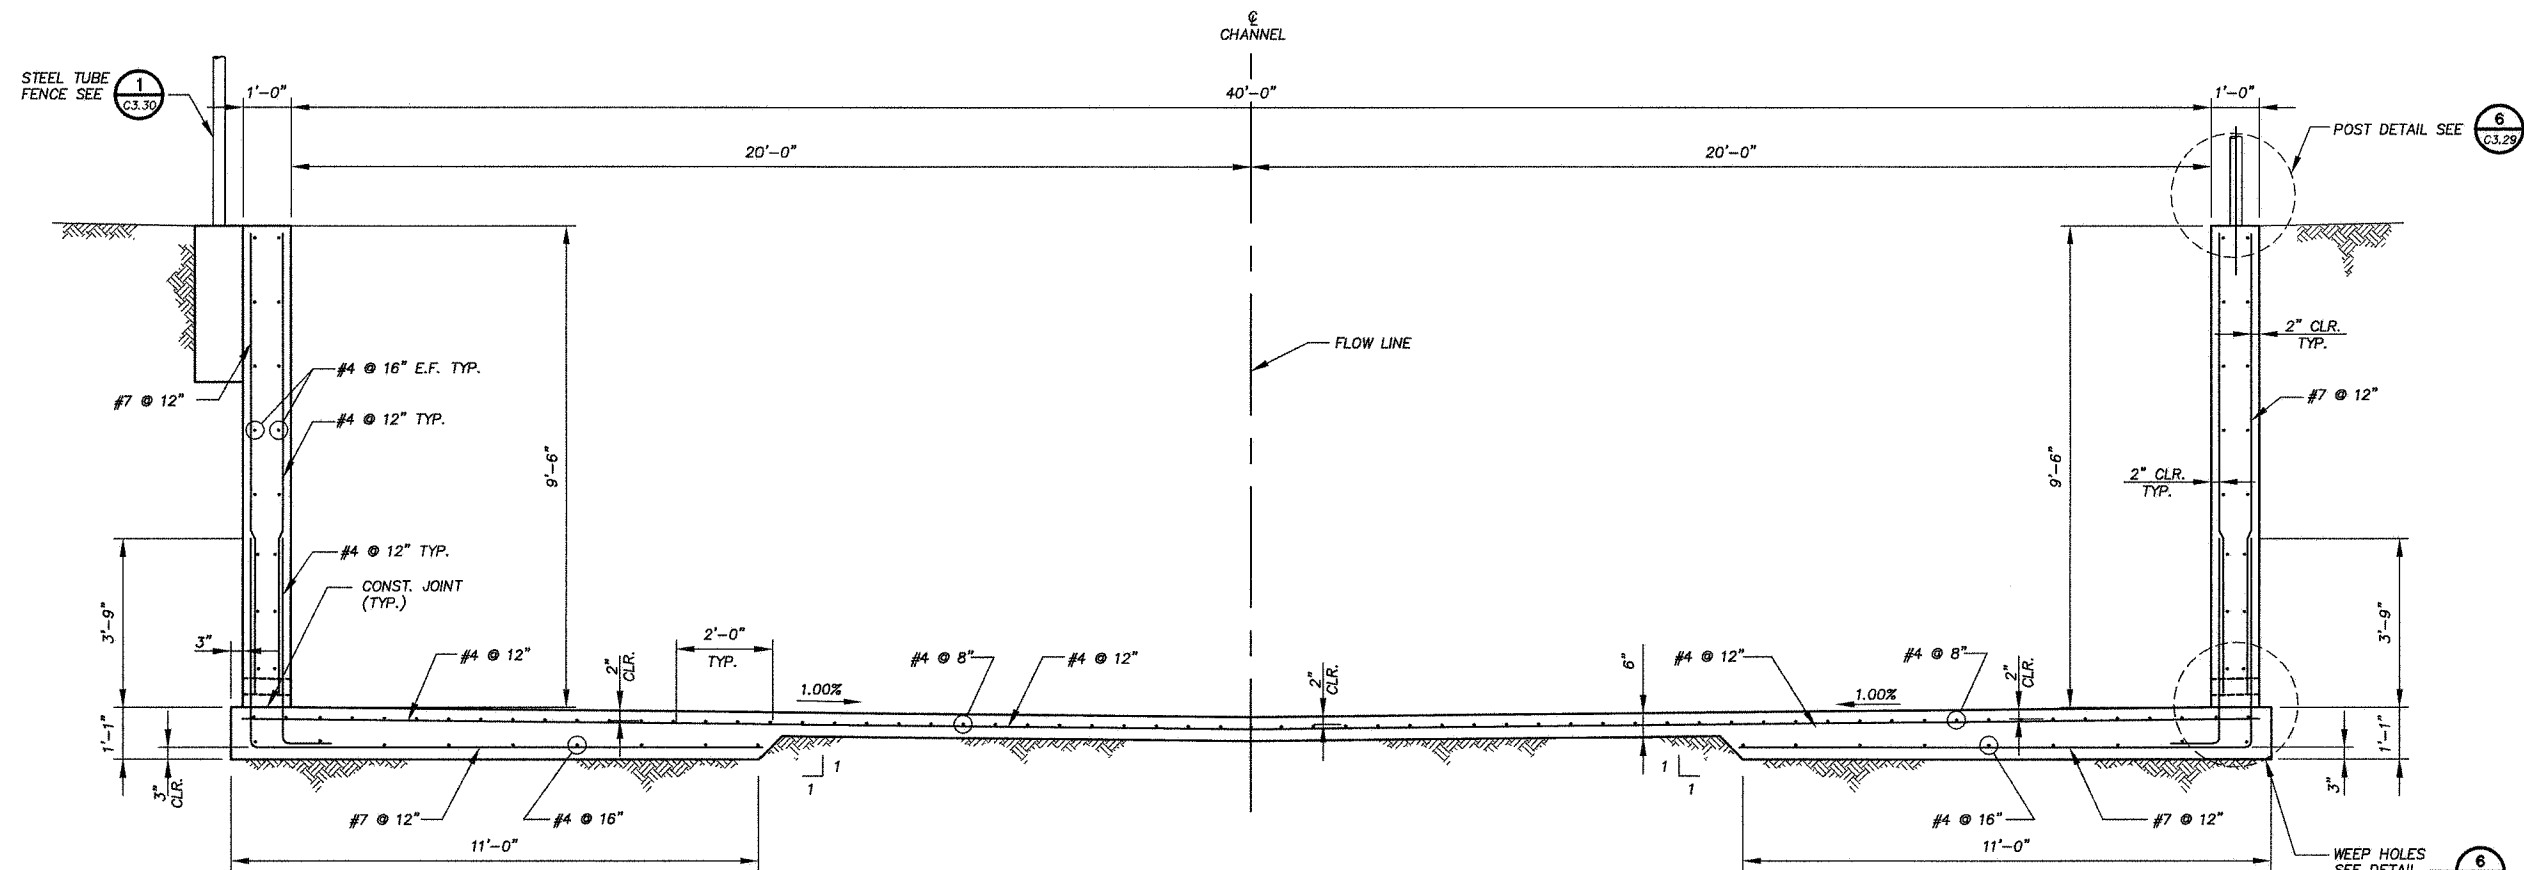

SECTION (STA 147+47.78 TO STA 148+65.38)

SCALE: 1/2"=1'-0"

E
C4.24

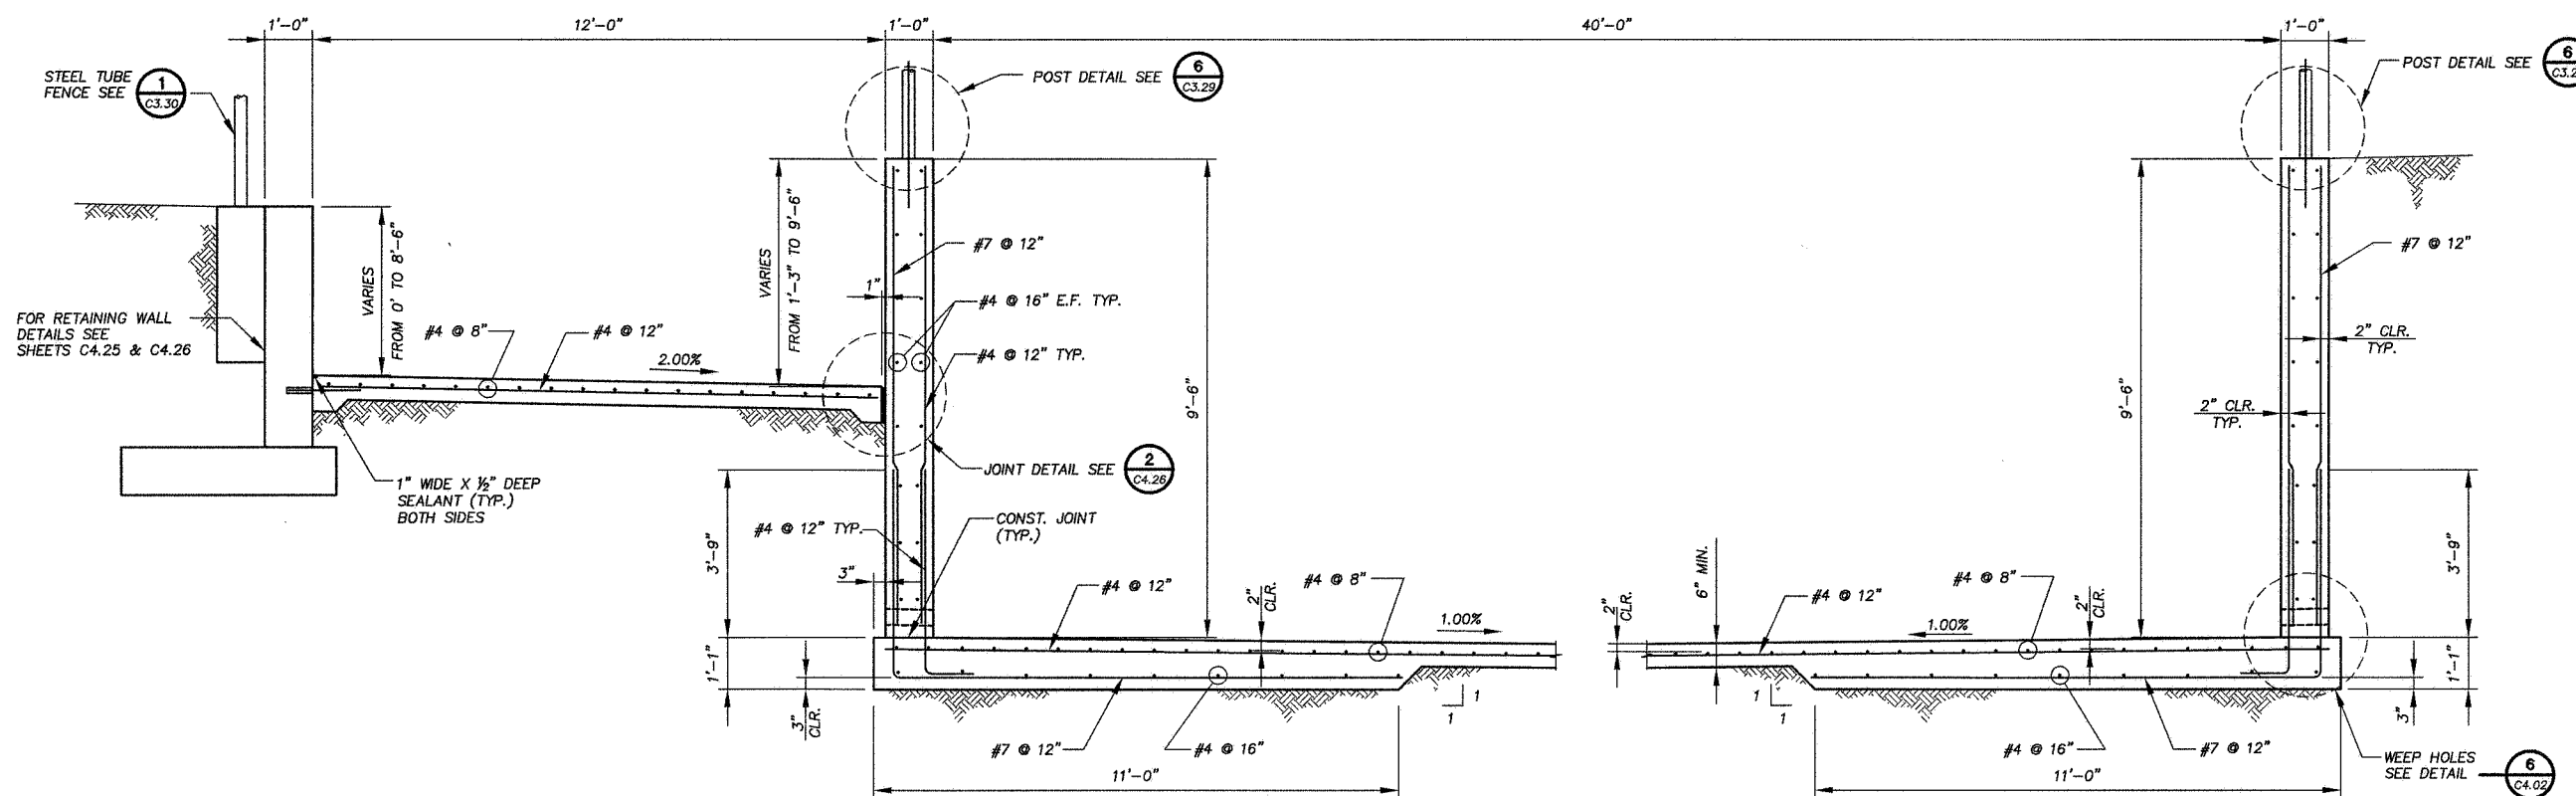

SECTION (STA 148+65.38 TO STA 149+65.38)

SCALE: 1/2"=1'-0"


F
C4.24

PBSJ
2270 Corporate Circle Drive
Suite 100
Henderson, Nevada 89074
Telephone: 702/263-7275
Fax: 702/263-7200
ENGINEERING • PLANNING • SURVEYING • CONSTRUCTION SERVICES

DEPARTMENT OF PUBLIC WORKS
ENGINEERING DESIGN SECTION
CITY ENGINEER: CHERI EDELMAN, P.E.
CITY PROJECT ENGINEER: MICHAEL STURDIVANT, P.E.
PROJECT MANAGER: ANGELO SPATA, P.E.
DESIGN BY: JC/KO
CHECK BY: LL
DRAWN BY: LP
DATE: MAY 2009



TITLE: OAKLEY/MEADOWS STORM DRAIN
PHASE 1
CHARLESTON BOULEVARD TO ALTA DRIVE
CHANNEL & ACCESS RAMP
SECTIONS

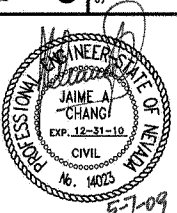

SHEET:
C4.24
96 of 139
DRAWING#
327V284