



18-13-185

PUEBLO PARK "A"
CONSTRUCTION NOTES AND ESTIMATED QUANTITIES


NOTE NO.	DESCRIPTION	QUANTITY	UNIT
STREET IMPROVEMENTS			
①	CONST. P.C.C. CONCRETE TYPE "L" CURB & GUTTER PER SIS (DWG. #S-47) SHT. C.2.3	975	LF
②	CONST. P.C.C. CONCRETE TYPE "A" CURB PER SIS (DWG. #S-50) SHT. C.2.3	1,150	LF
③	CONST. P.C.C. CONCRETE ROLLED CURB & GUTTER (MODIFIED PER DETAIL SHT # C.2.4)	106	LF
④	3" THICK ASPHALT CONCRETE PAVEMENT	3,960	SY
④A	6" AGGREGATE BASE TYPE II	2,314	CY
⑤	DEPRESS CURB TO 1/2" CURB FACE SHT. L.4.11 - LENGTH TO MATCH RAMP	52	LF
⑥	WHEEL-CHAIR RAMP OPTION 2 PER SIS (DWG. #S-76) SHT. C.2.4		EA
⑦	PVC IRR. SLEEVE (DWG #J-15) 2" CL 200 PVC 4" CL 160 PVC 6" CL 160 PVC	296 452 200	LF LF LF
⑧	CONST. P.C.C. CONCRETE DRIVEWAY PER SIS (DWG. #S-64) SHT. C.2.4	795	EA
⑨	SAWCUT & REMOVE EXISTING CURB & GUTTER	100	LF
⑩	CONSTRUCT LOCAL DEPRESSION PER DETAIL 1 SHEET C.2.4	1	EA.
⑪	INSTALL "STOP" SIGN WITH "RIGHT TURN ONLY" SIGN.	1	EA
⑫	INSTALL "NO PARKING" SIGN	5	EA
⑬	INSTALL "KEEP RIGHT" SIGN	1	EA
⑭	PAINT CURB "RED"	1,385	LF
⑮	PLACE RIP RAP (SIZE PER PLAN) MIN ROCK 4", MAX 10" - FLAT SURFACES MIN ROCK 10", MAX 18" - SLOPES	2045 1,500	TONS TONS
STORM DRAIN			
⑳	CONST. 5' X 10' RCB CULVERT PER N.D.O.T. (DWG #B-20 1.3 (502)	26	LF
㉑	CONST. DBL. 4' X 8' RCB CULVERT PER N.D.O.T. (DWG #B-20 1.3 (502)	76	LF
㉒	CONST. TYPE I HEADWALL PER N.D.O.T. (DWG #B-20 1.3 (502)		SY
㉓	CONST. DROP INLET TYPE "A" PER S.I.S. (DWG # D-12)	1	EA.
㉔	INSTALL 18" RCP.	40	LF
㉕	INSTALL 36" RCP (DWG # D-1750).	118	LF
㉖	INSTALL 48" RCP (DWG # D-2000).	164	LF
㉗	INSTALL RCP END SECTION PER N.D.O.T. DWG NO. R-2-3.1 - (603). 36" 48"	1 2	EA EA
SEWER			
④0	CONST. STD SEWER MANHOLE	5	EA.
④1	INSTALL 8" SEWER MAIN	625	LF
④2	REMOVE PLUG, CONNECT TO EXIST	1	EA.

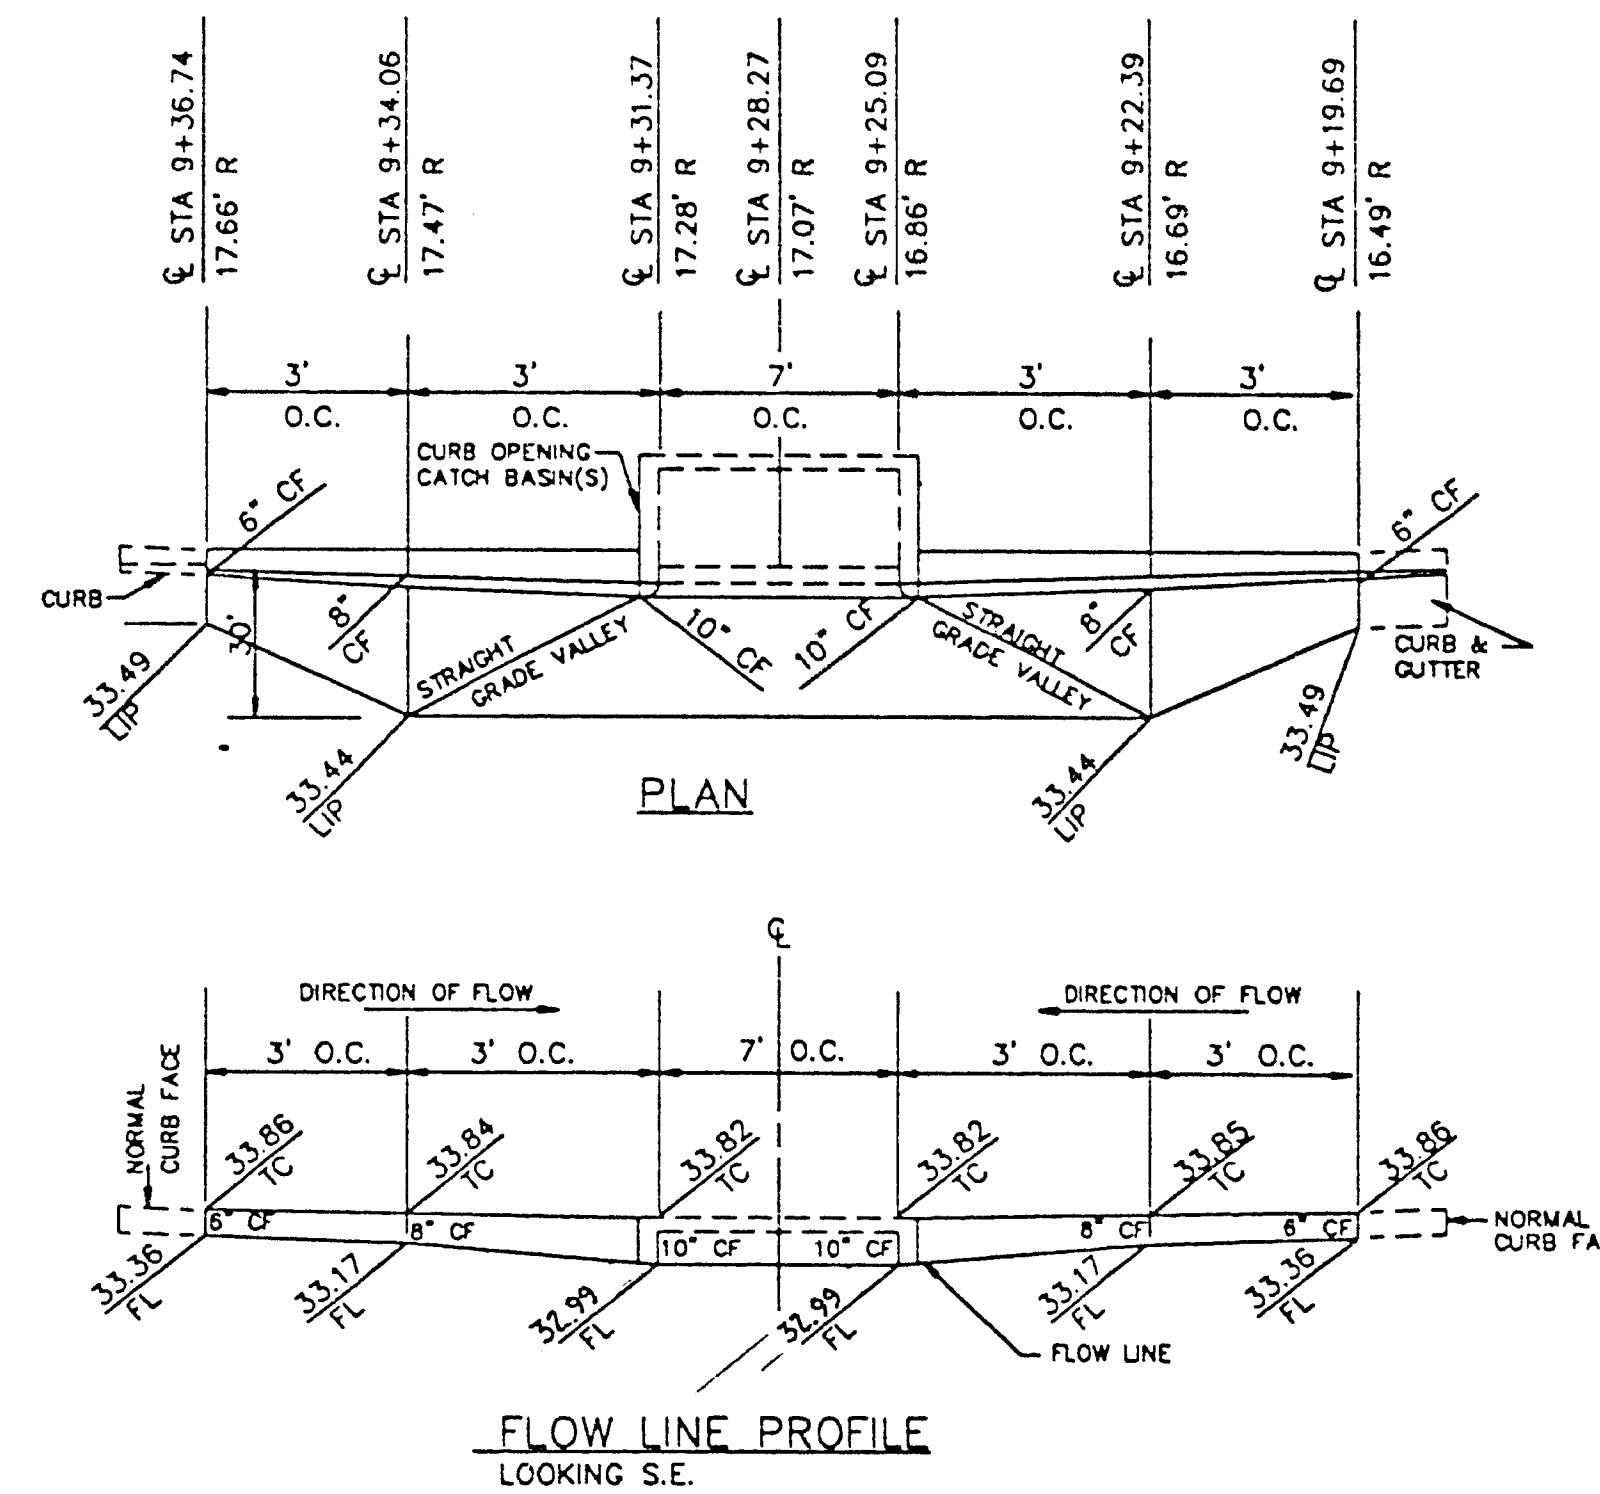


⑩ DETAIL 1 LOCAL DEPRESSION
NTS

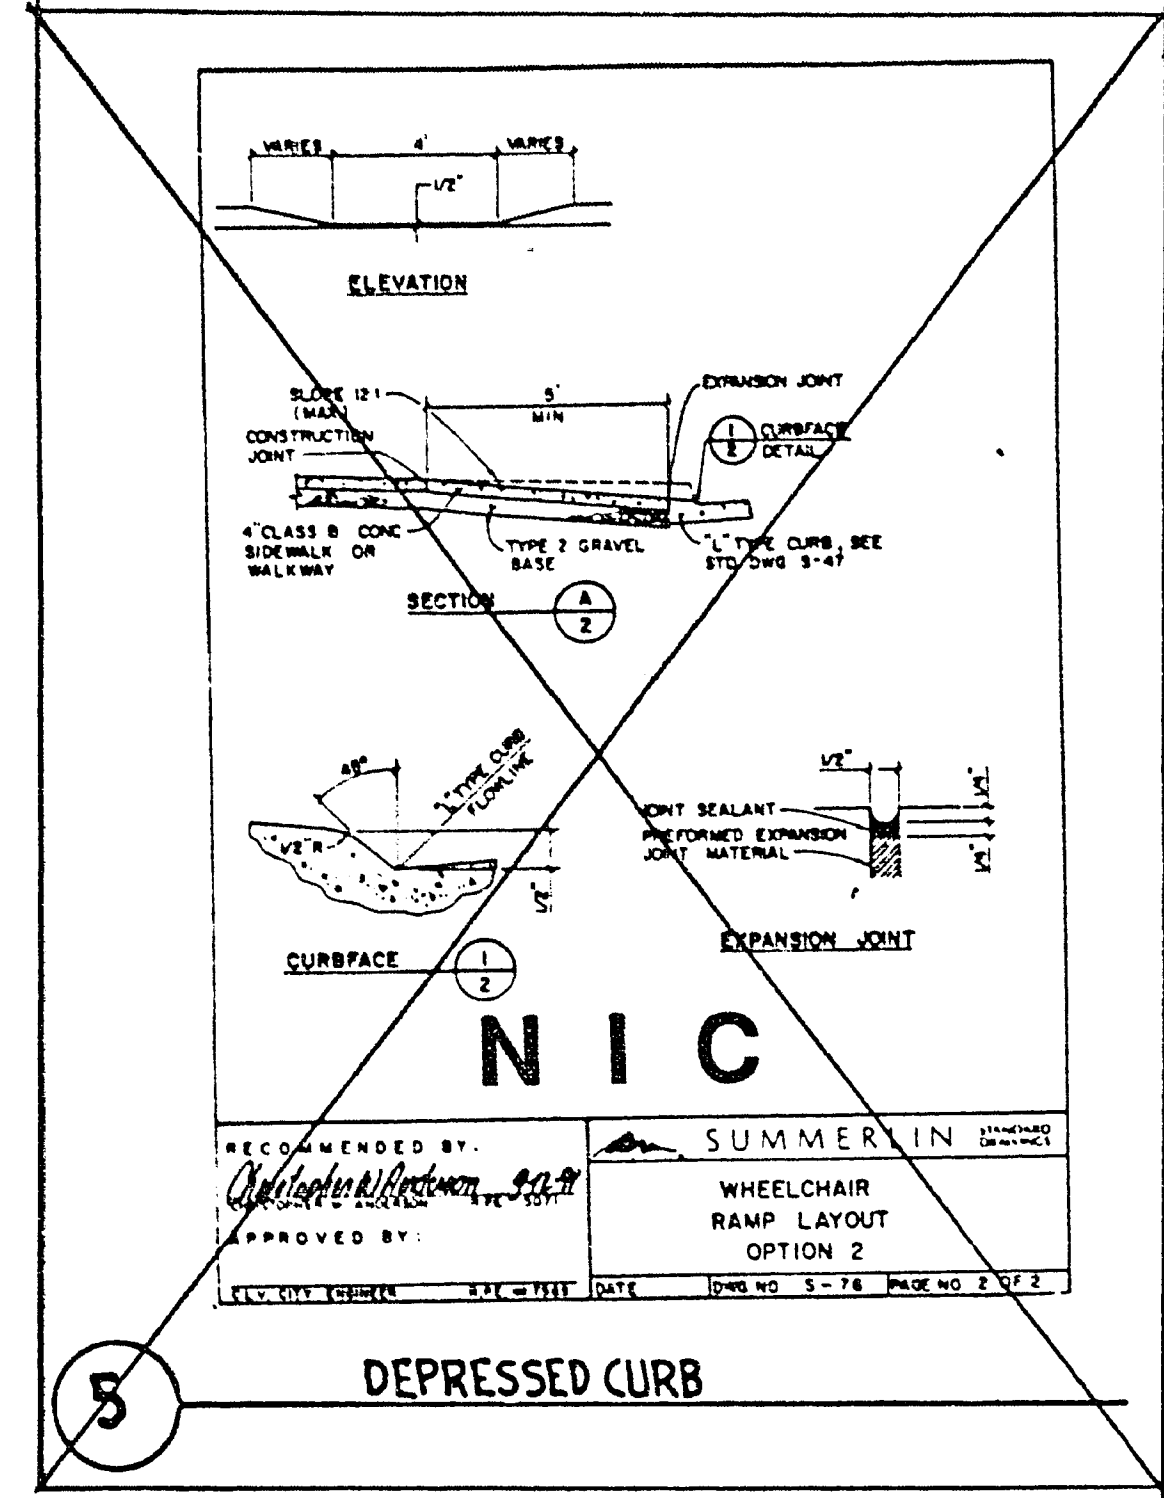


⑤ DEPRESSED CURB

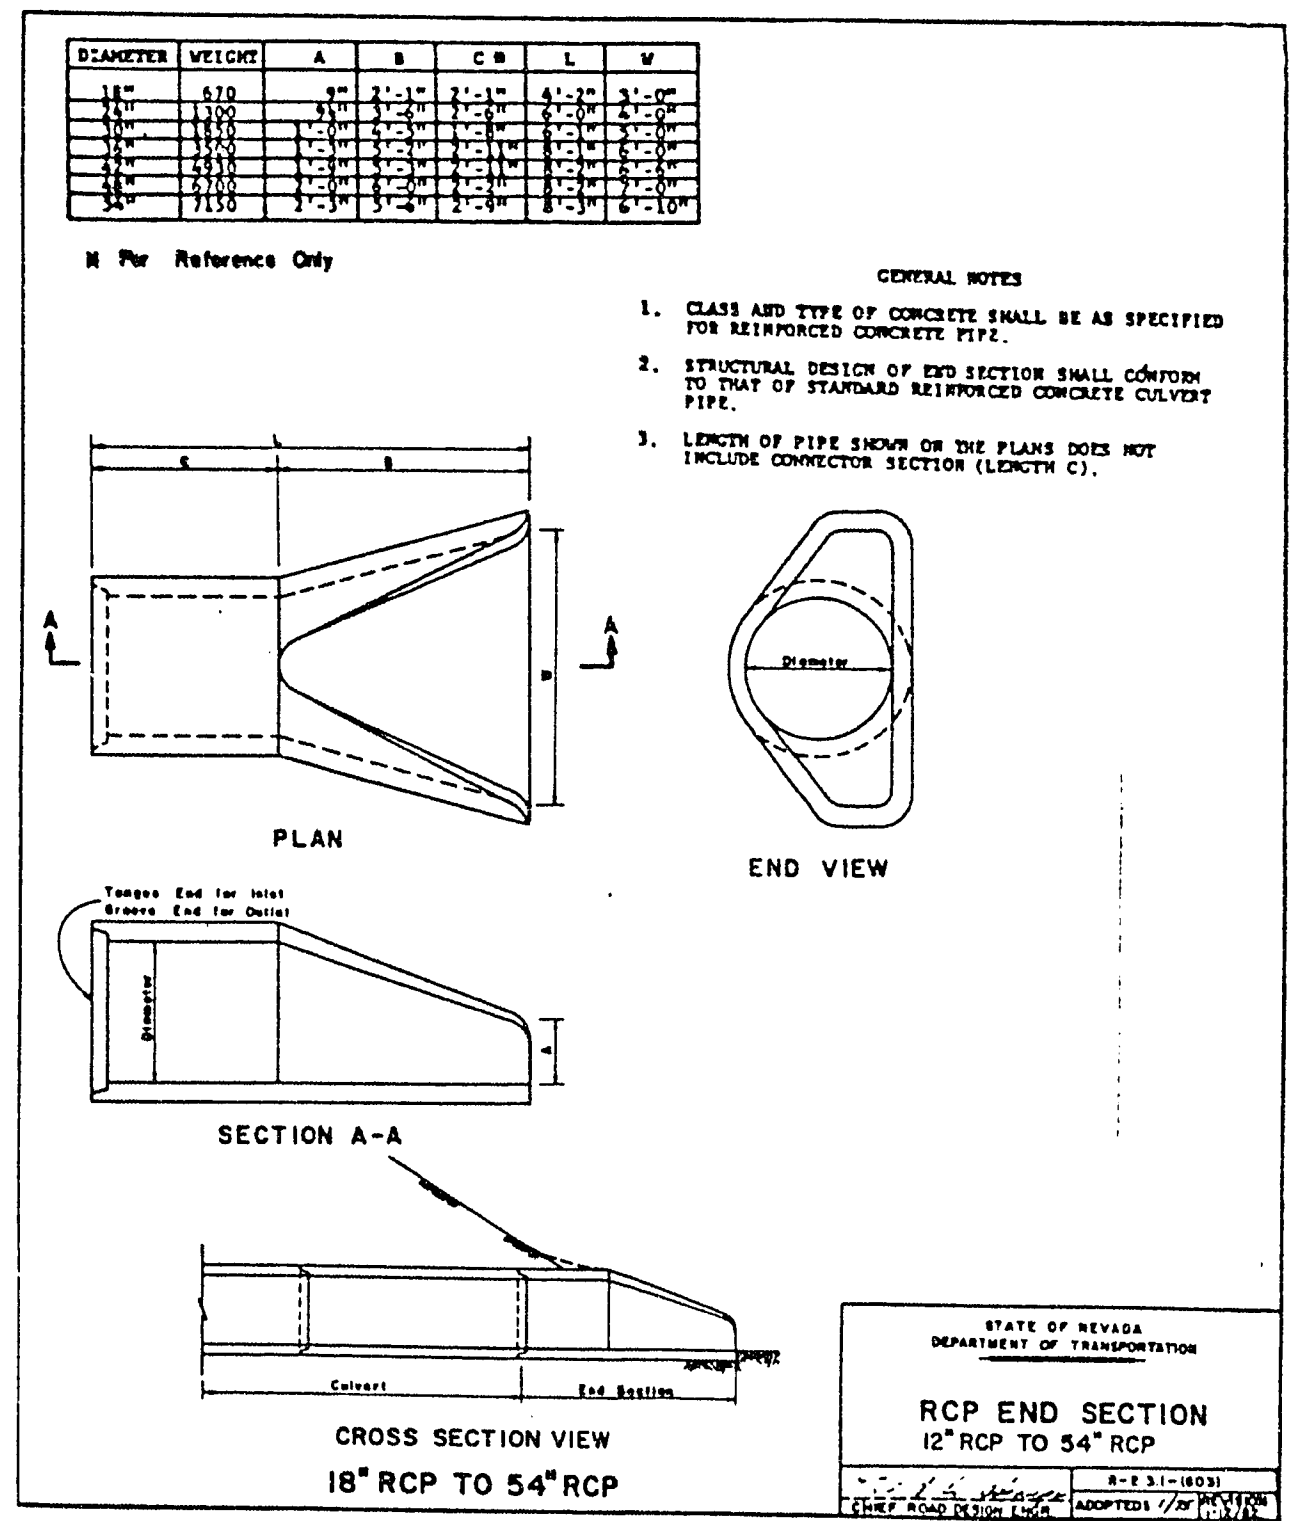

②⑦ RCP END SECTION
NTS

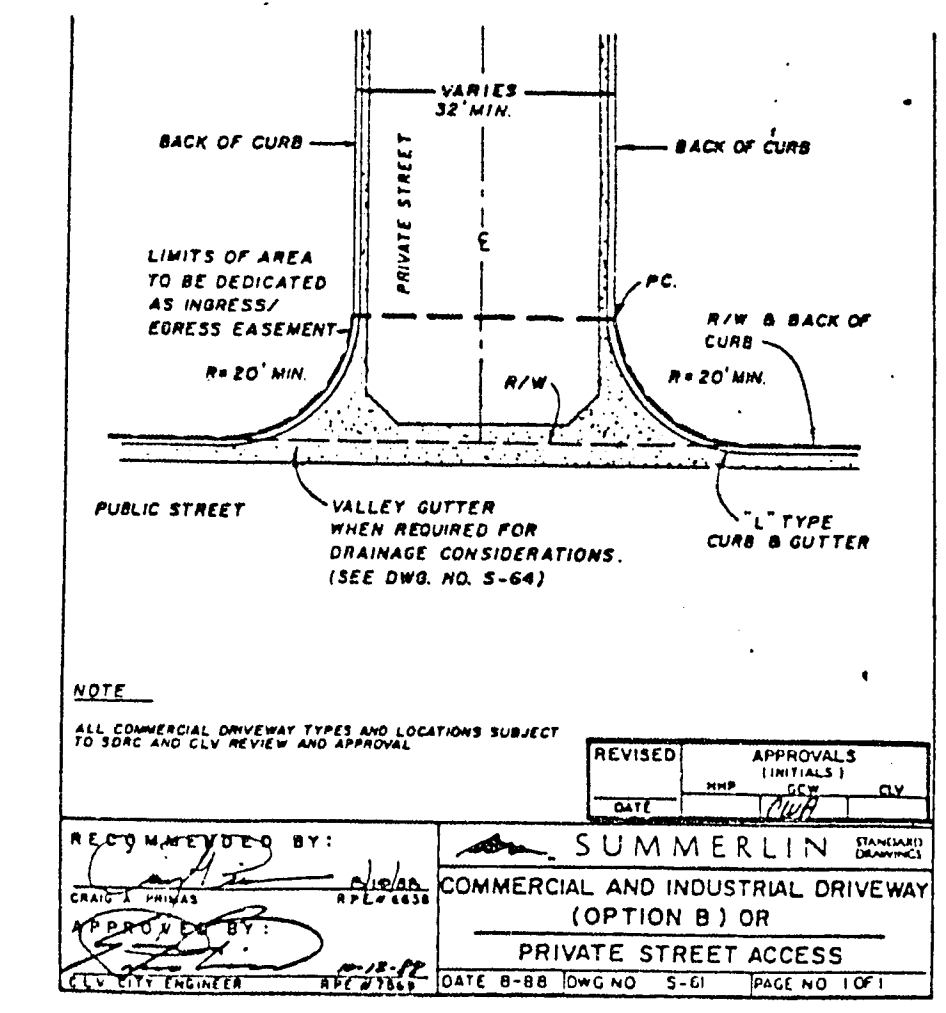

⑧ DRIVEWAY (OPTION "B")
NTS

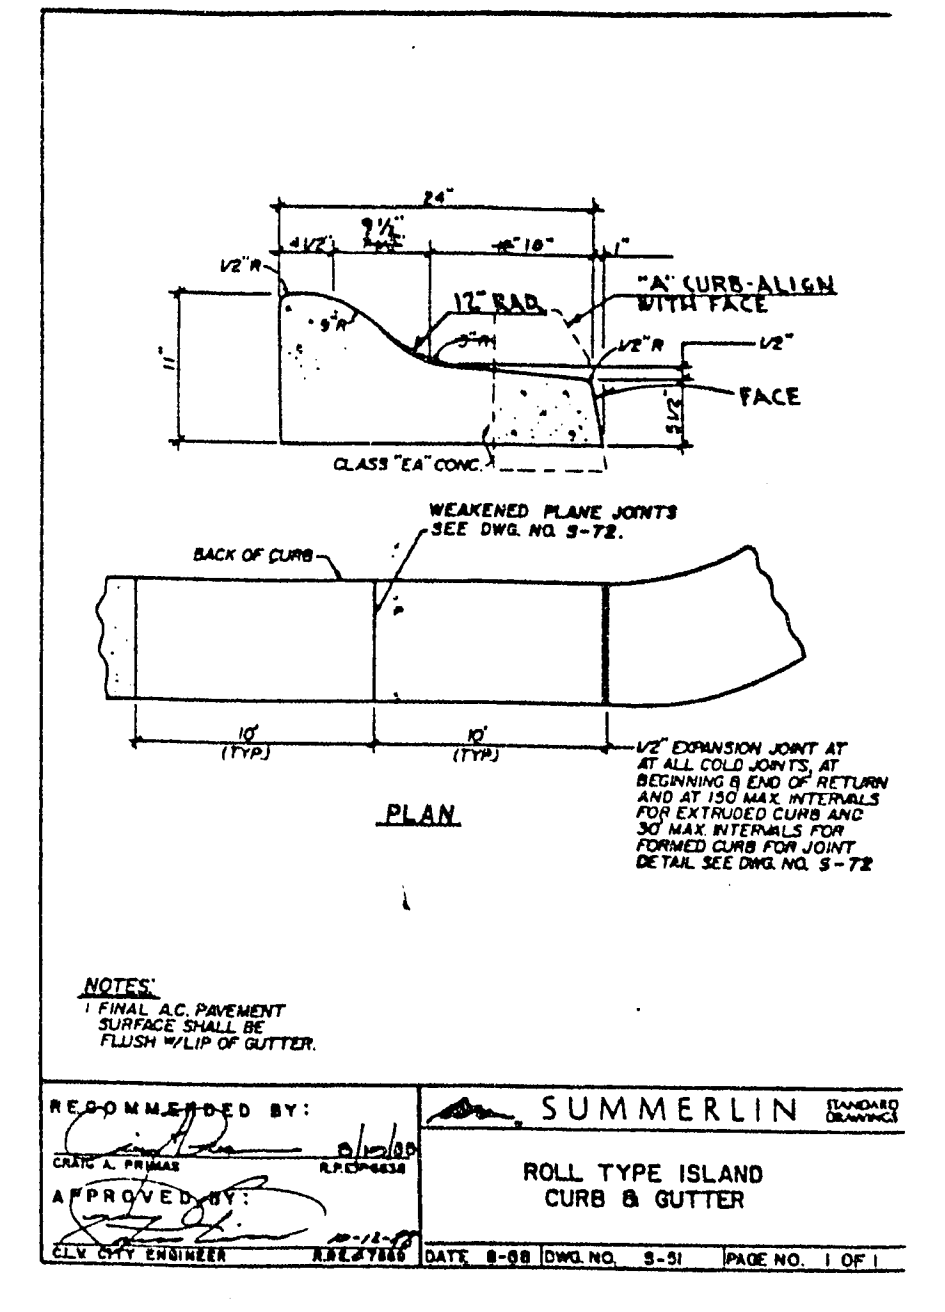

③ DETAIL MODIFIED ROLLED CURB AND GUTTER
NTS

CITY OF LAS VEGAS APPROVALS:
SEE COVER SHEET
CITY ENGINEER _____ DATE _____

	ENGINEER THE KEITH COMPANIES NEVADA 4002 SO. INDUSTRIAL RD. LAS VEGAS, NV. 89103 (702) 733-0350	PLANNING ENGINEERING LANDSCAPE ARCHITECTURE LAND SURVEYING CONSTRUCTION MANAGEMENT	TRC JOB NO.: 50223.00 DESIGNED BY: J.R. DRAWN BY: DEB DATE: 8/18/92 SCALE: NTS	SHEET TITLE: DETAIL SHEET AND NOTES PROJECT TITLE: PUEBLO PARK SUMMERLIN	SHEET NO.: C.24 OF 07 SHEETS 650.33					
			REVISIONS <table border="1"> <thead> <tr> <th>No.</th> <th>Date</th> <th>By</th> <th>Description</th> </tr> </thead> <tbody> <tr> <td> </td> <td> </td> <td> </td> <td> </td> </tr> </tbody> </table>			No.	Date	By	Description	
No.	Date	By	Description							