




A BUILDING SECTION
SCALE: 1/8" = 1'-0"

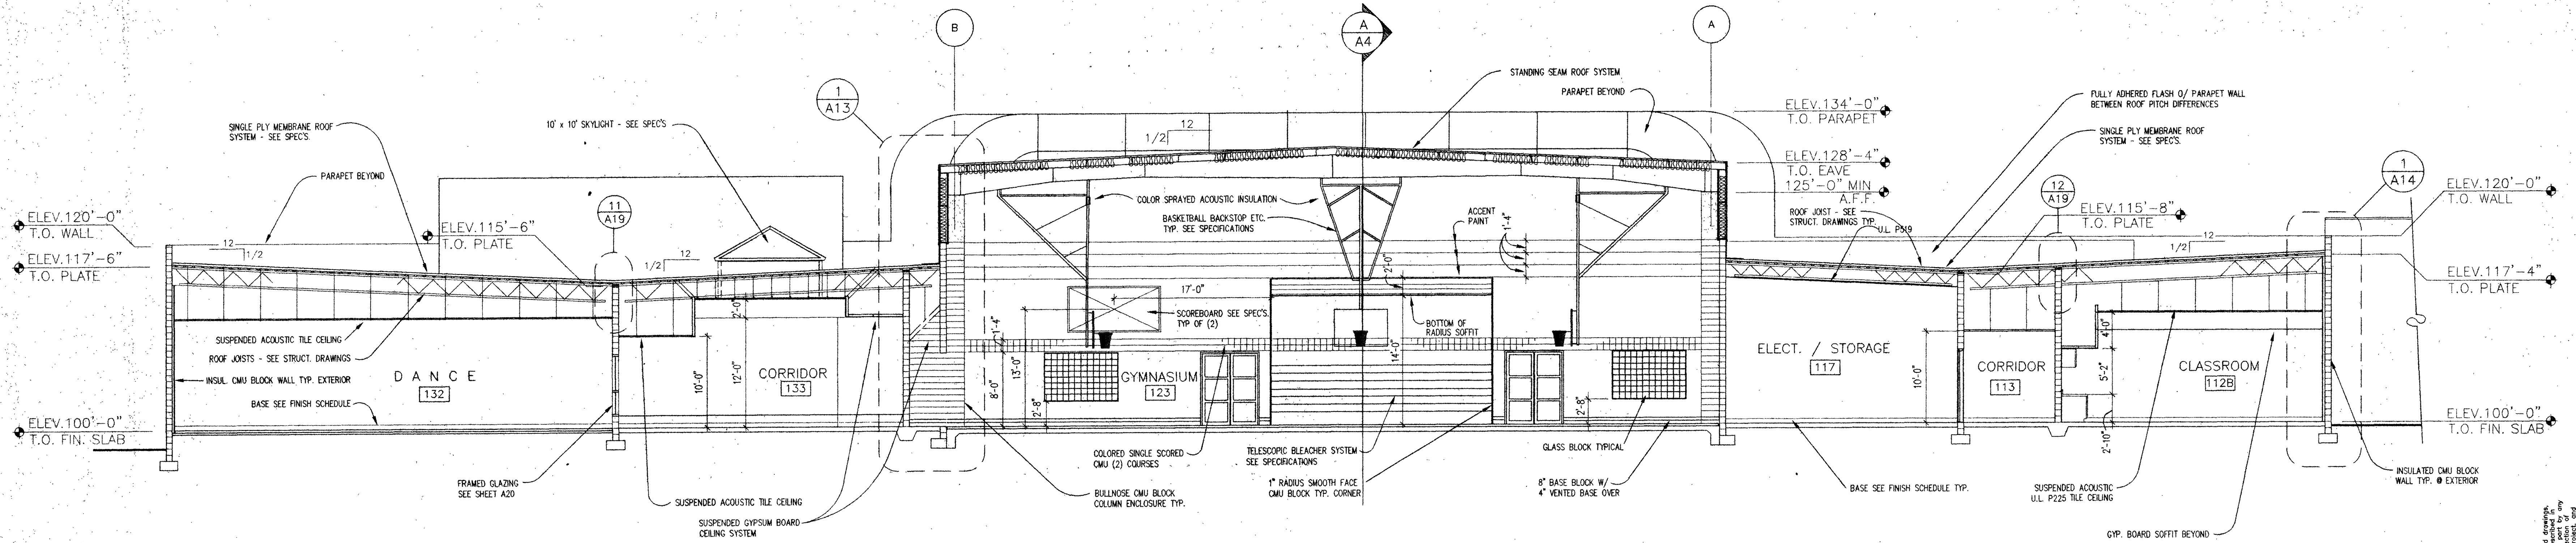


B BUILDING SECTION
SCALE: 1/8" = 1'-0"

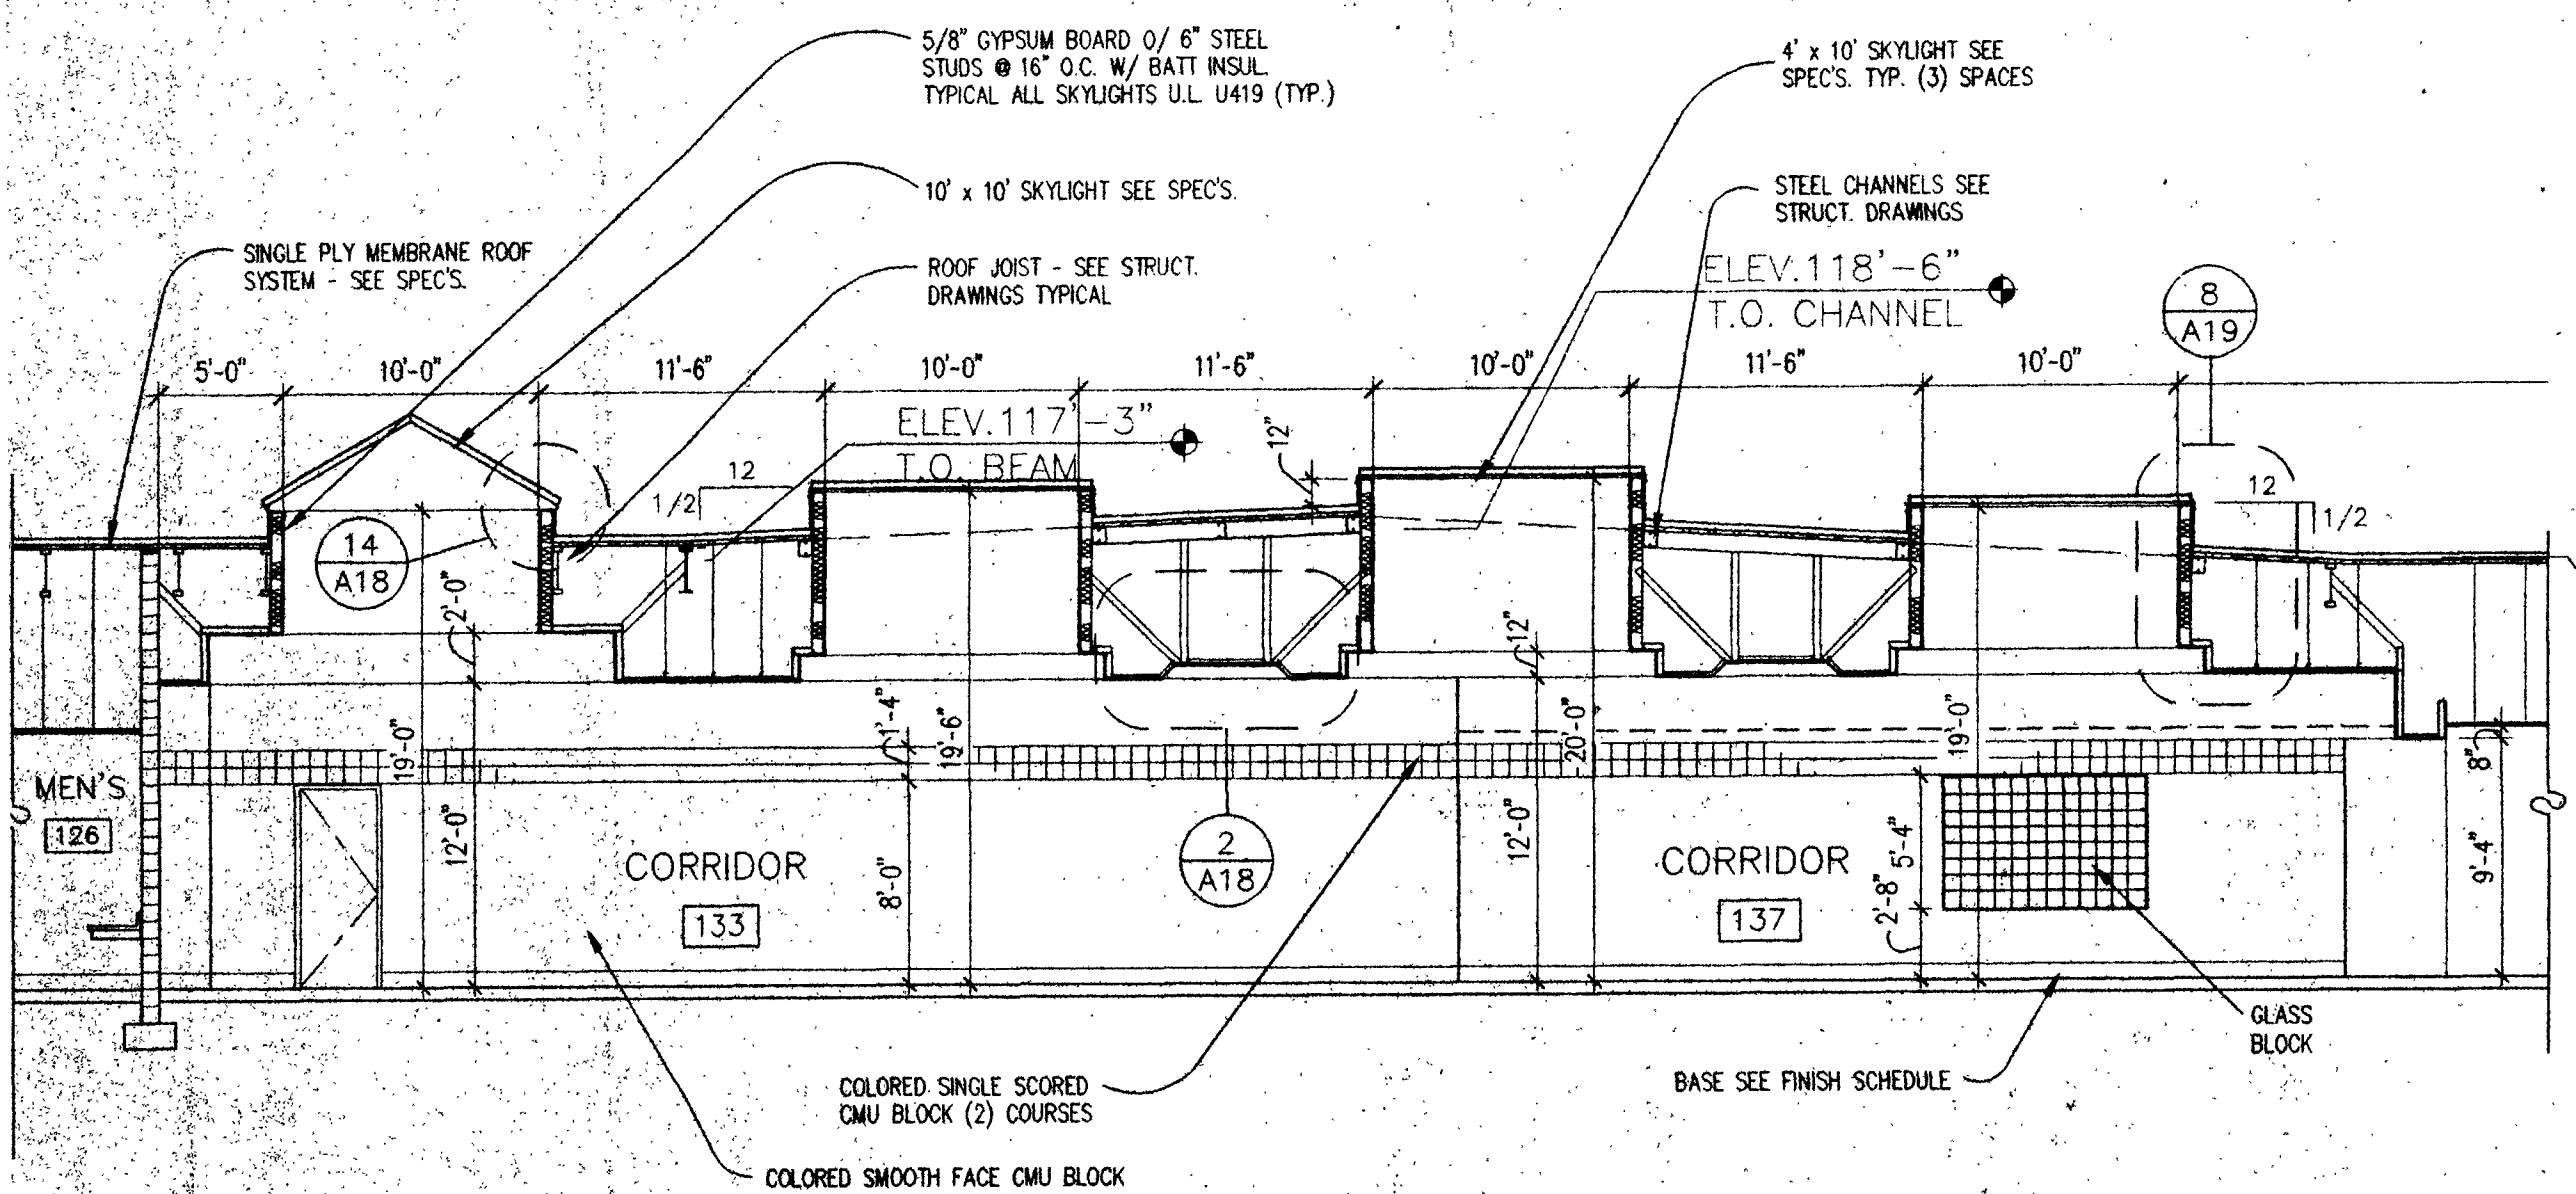

C PARTIAL BUILDING SECTION
SCALE: 1/8" = 1'-0"

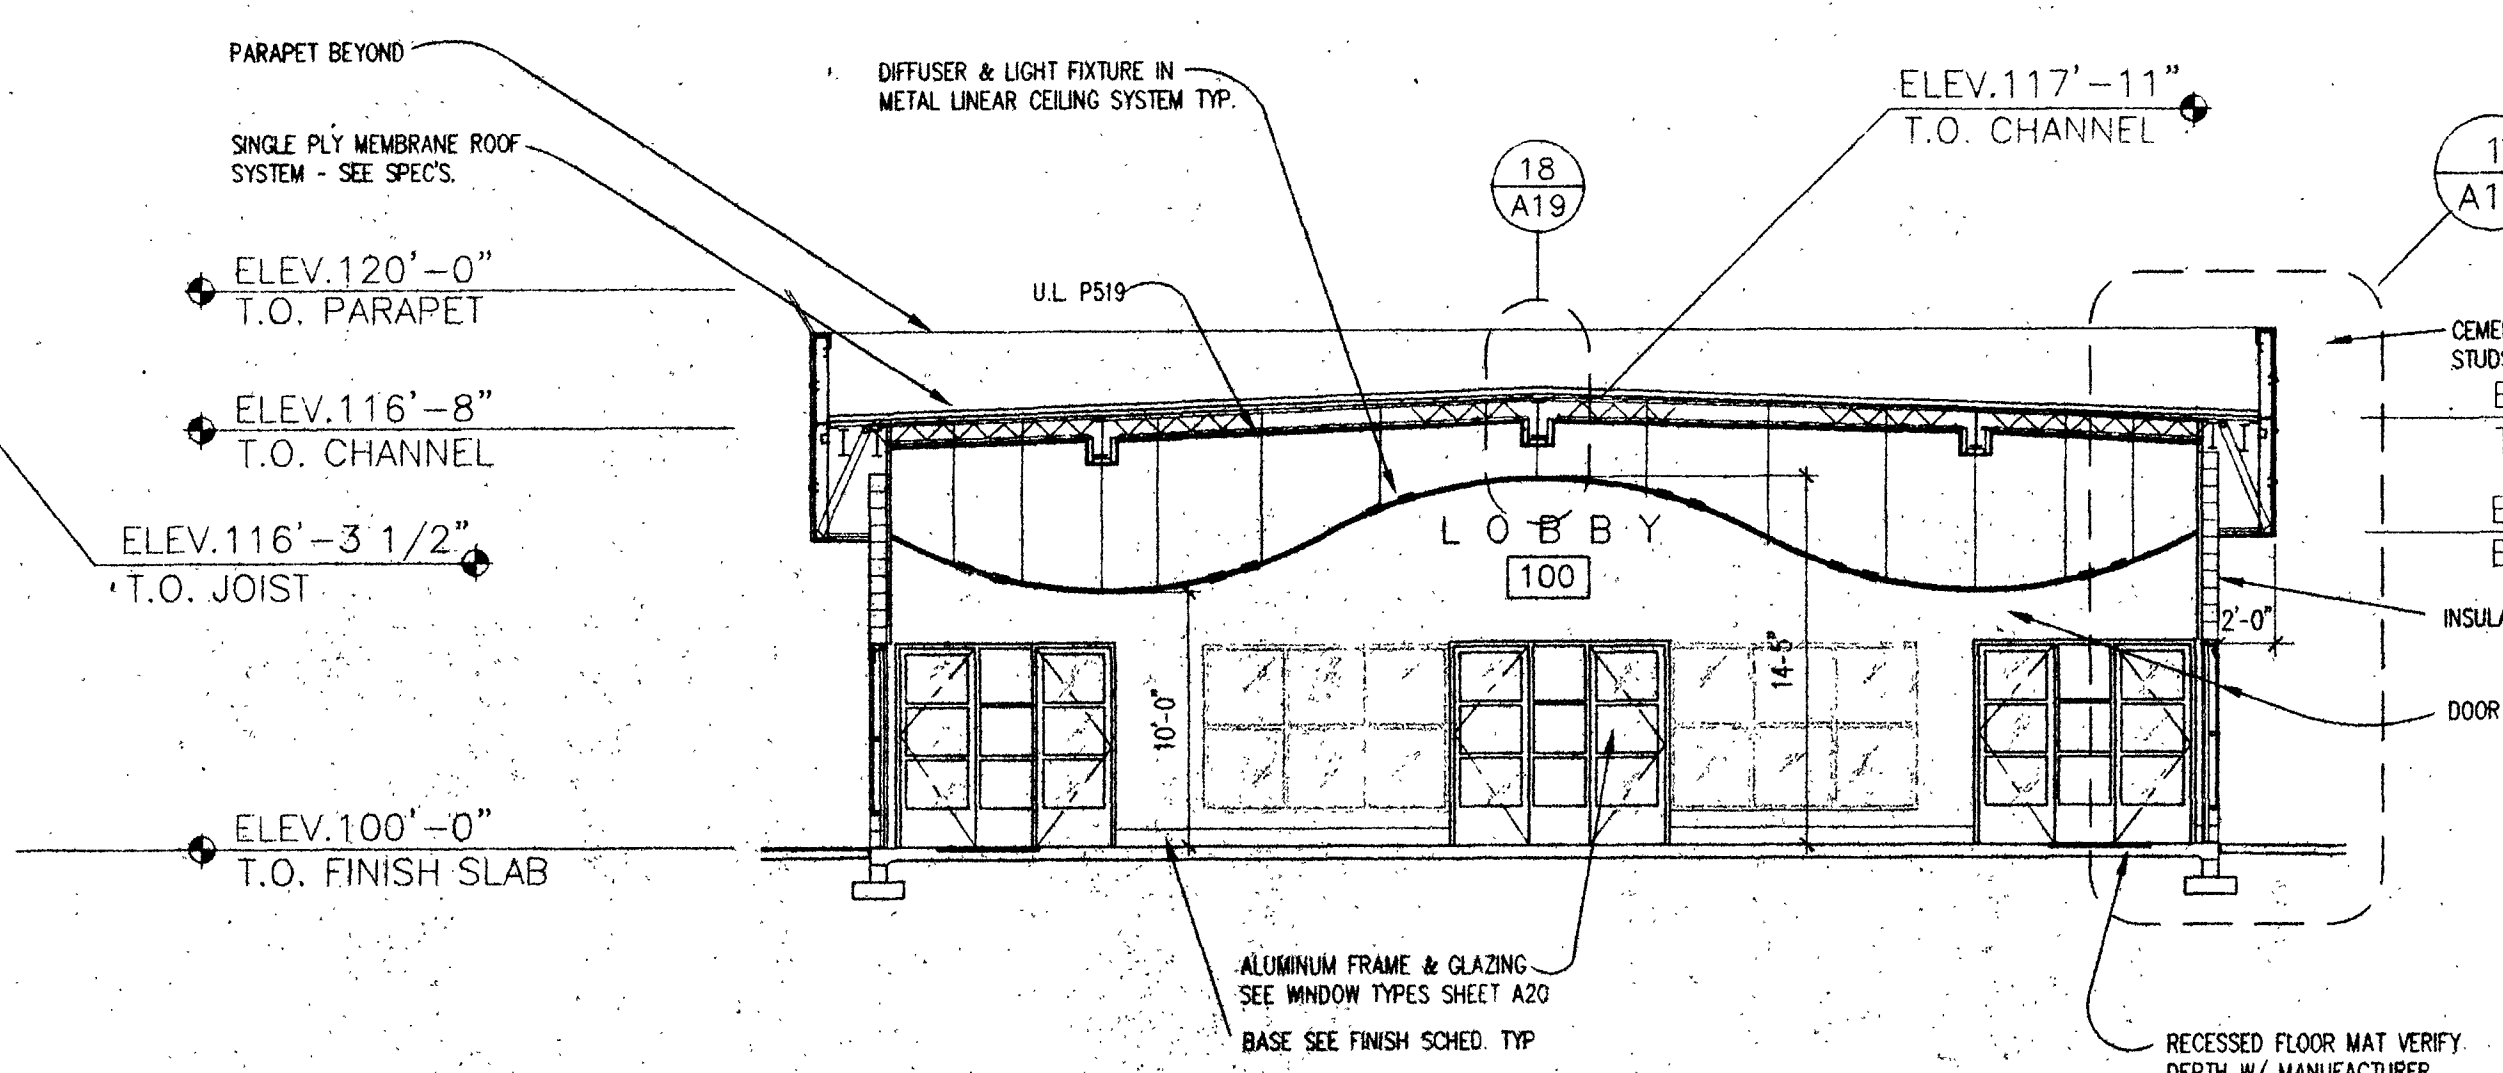

D BUILDING SECTION
SCALE: 1/8" = 1'-0"

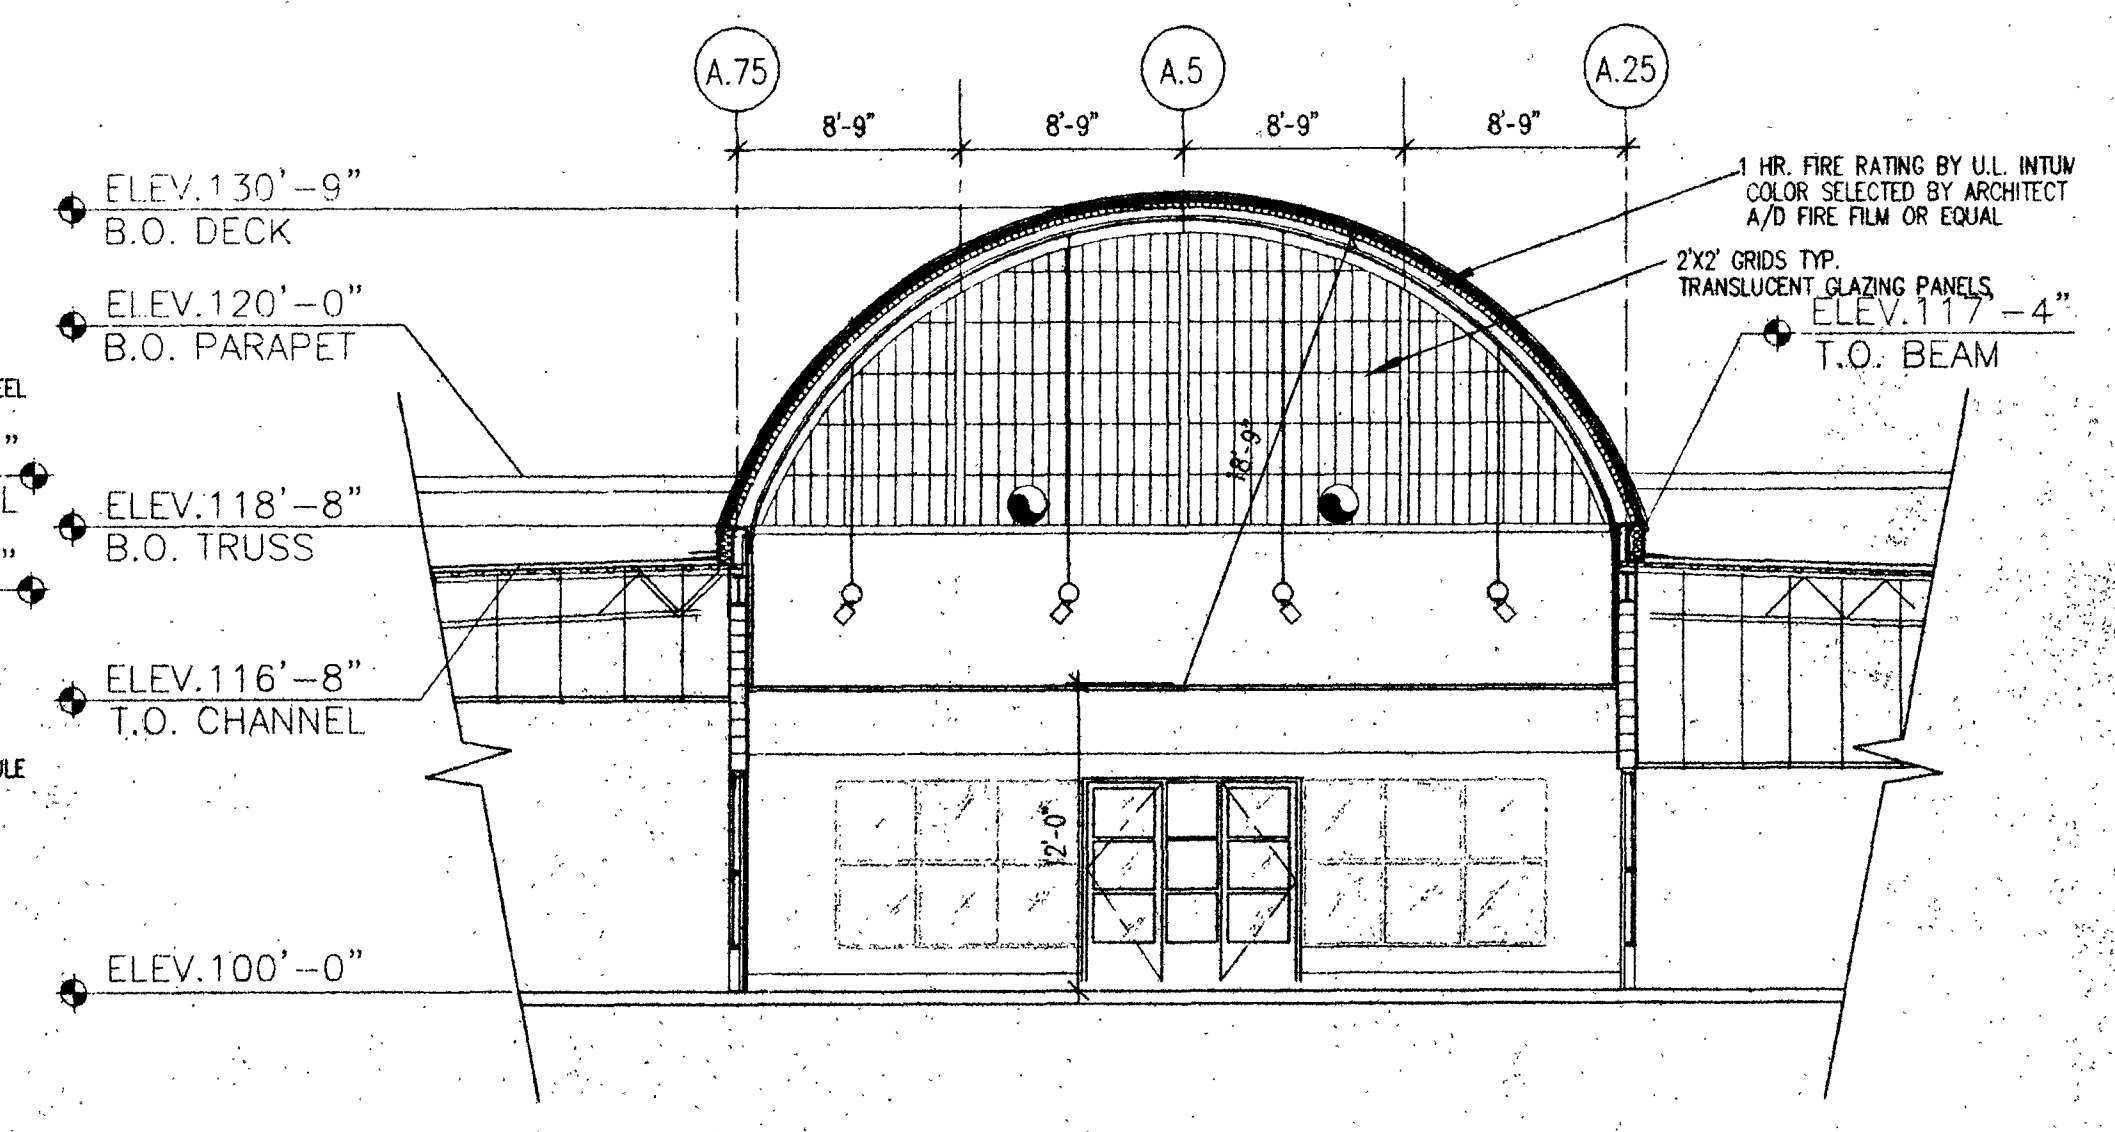

D1 BUILDING SECTION
SCALE: 1/8" = 1'-0"

Any use or reproduction of this document is the responsibility of the user. The user shall be responsible for obtaining all necessary permits and approvals for the use of this document. 

DATE	
DESCRIPTION	
REVISION	
WAYNE SCHREINER AIA	
THOMAS M. SILVA AIA	
1525 WEST OAKLEY BLVD.	
LAS VEGAS, NV, 89102	
(702) 383-0077	
FAX (702) 383-0057	
W&S	ARCHITECTS
BUILDING SECTIONS	
Sheet Title	BUILDING SECTIONS
Job Title	CITY OF LAS VEGAS DEPARTMENT OF PARKS AND LEISURE ACTIVITIES
Job	THE ARBORS COMMUNITY CENTER @ SUMMERLIN
Job No.	961001
Date	20 FEB 1998
Drawn By	CRL
Check	WPS
Sheet	A4
	6 of 26

671-48