



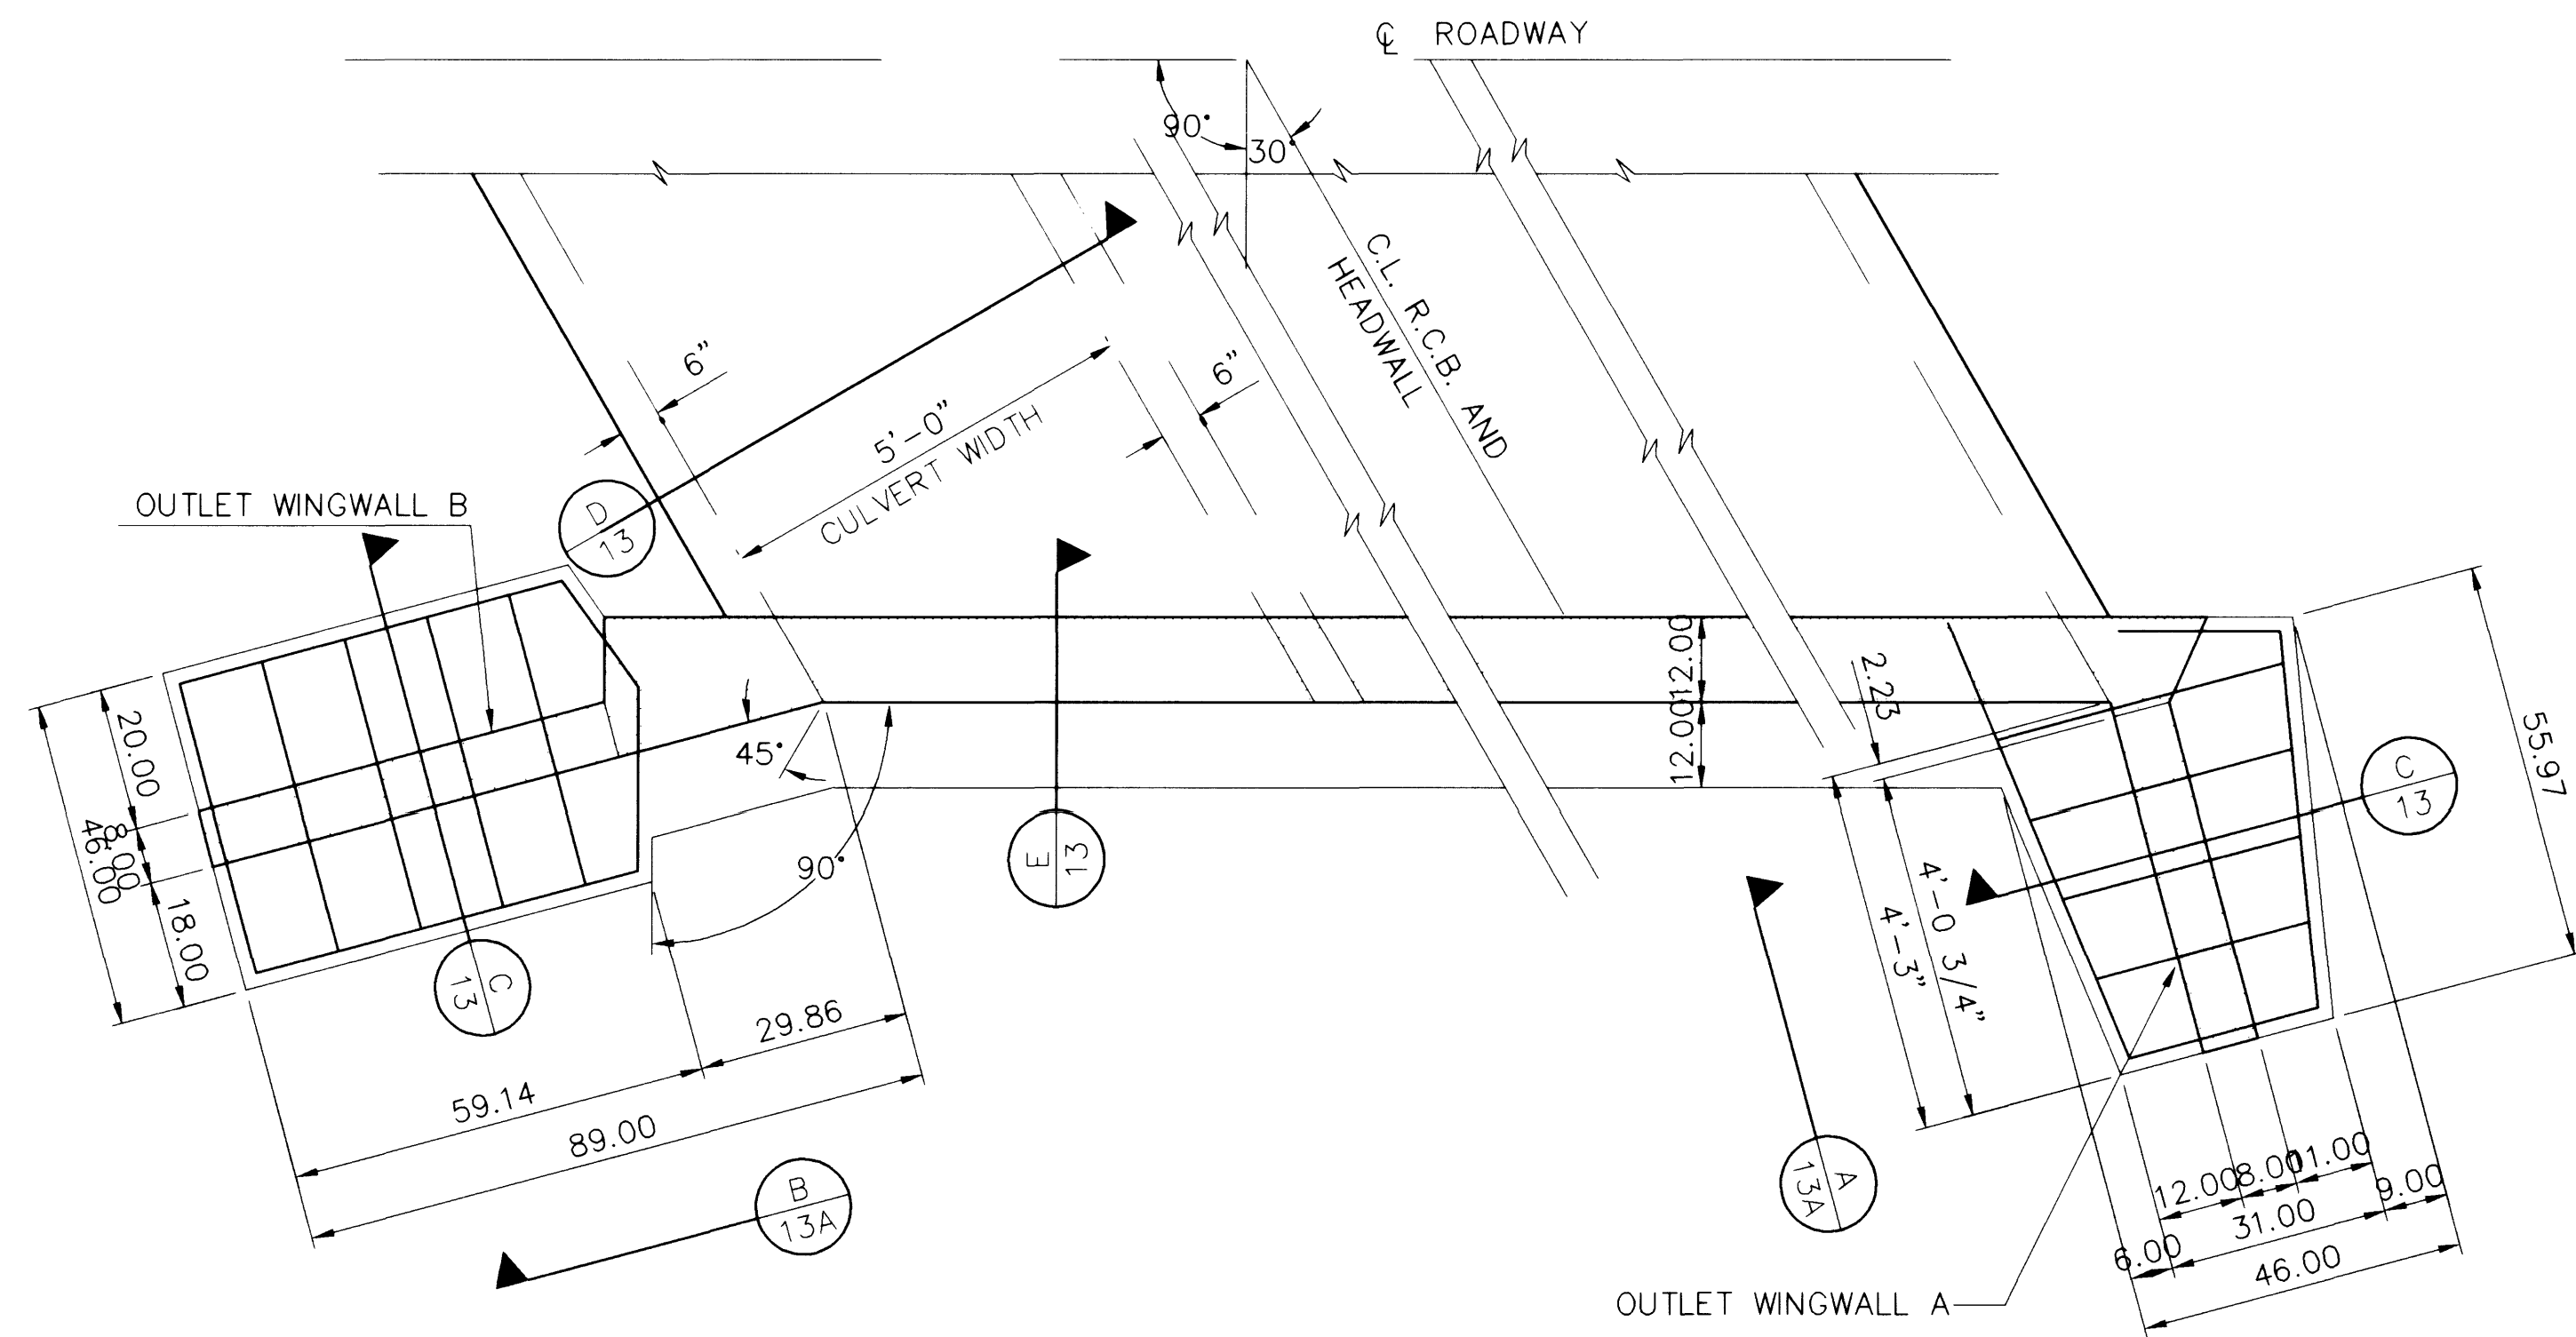

30° SKEW WINGWALL PLAN FOR (2) 5'Wx4'H RCB'S
SCALE: 1"=2'

1
13A

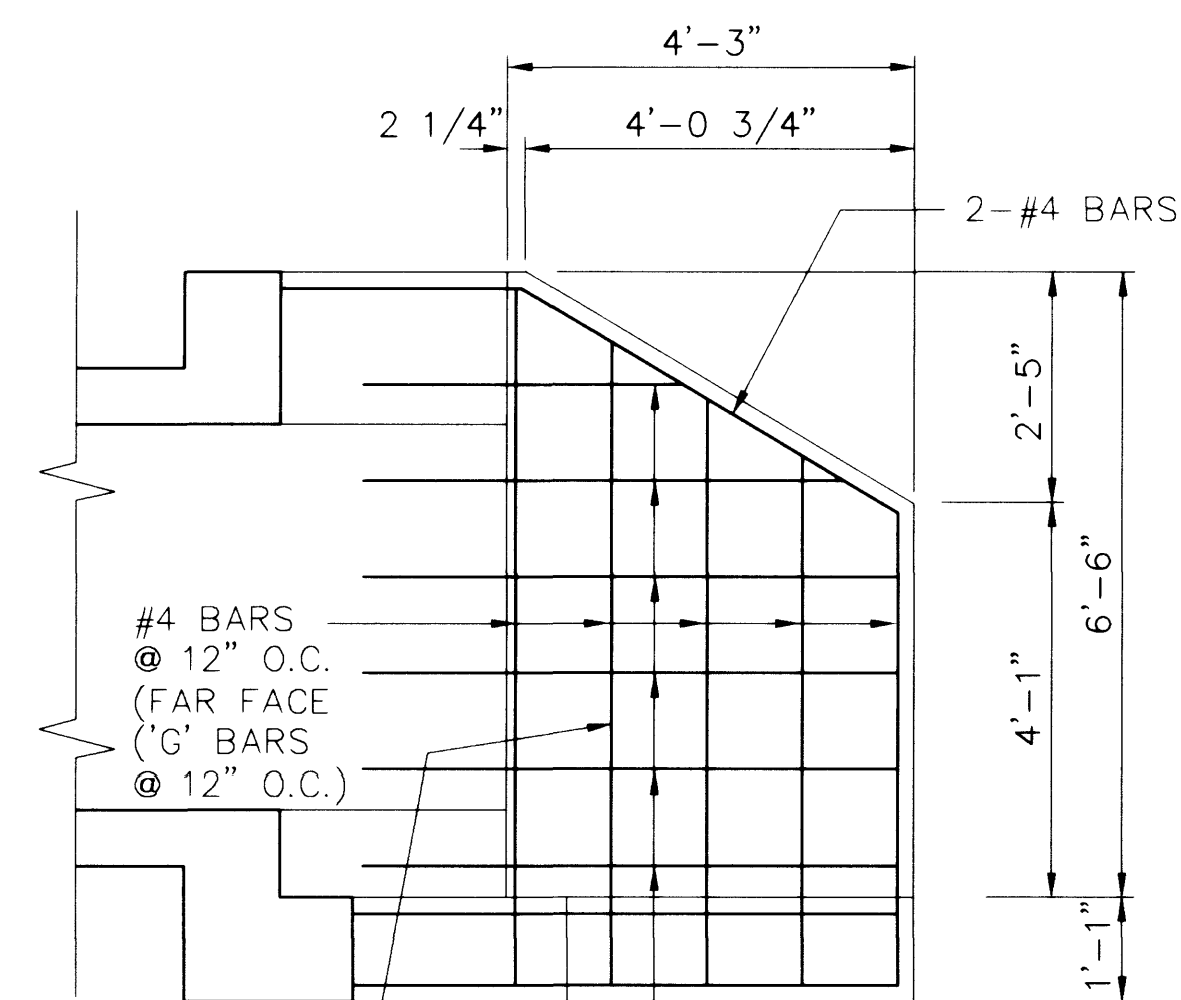


#4 BARS, TO BE PLACED ON FAR FACE @ 18" O.C. MAXIMUM WHEN DISTANCE BETWEEN LAST 'G' BAR AND BEND LINE OF HORIZONTAL BARS IS 18" OR MORE.

#4 BARS @ 12" O.C. BEND BARS ON FAR FACE 1'-6" INTO BARREL

WINGWALL "A" VIEW
SCALE: 1"=2'

A
13A

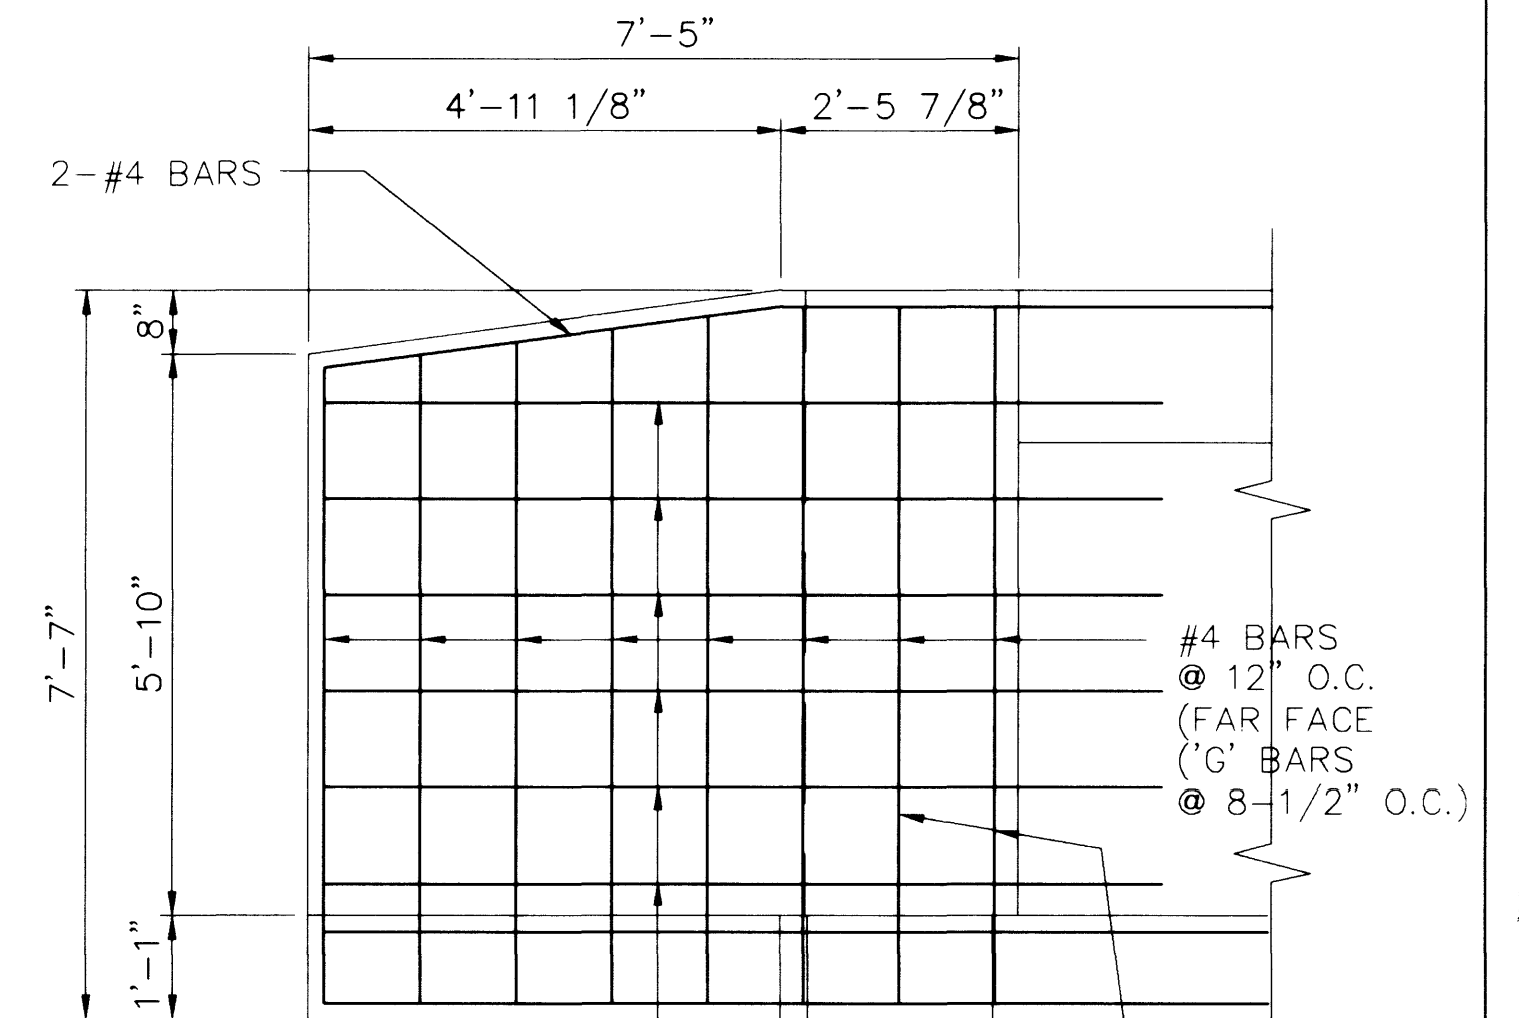


#4 BARS @ 12" O.C. BEND BARS ON FAR FACE 1'-6" INTO BARREL


#4 BARS, TO BE PLACED ON FAR FACE @ 18" O.C. MAXIMUM WHEN DISTANCE BETWEEN LAST 'G' BAR AND BEND LINE OF HORIZONTAL BARS IS 18" OR MORE.

WINGWALL "B" VIEW
SCALE: 1"=2'


B
13A

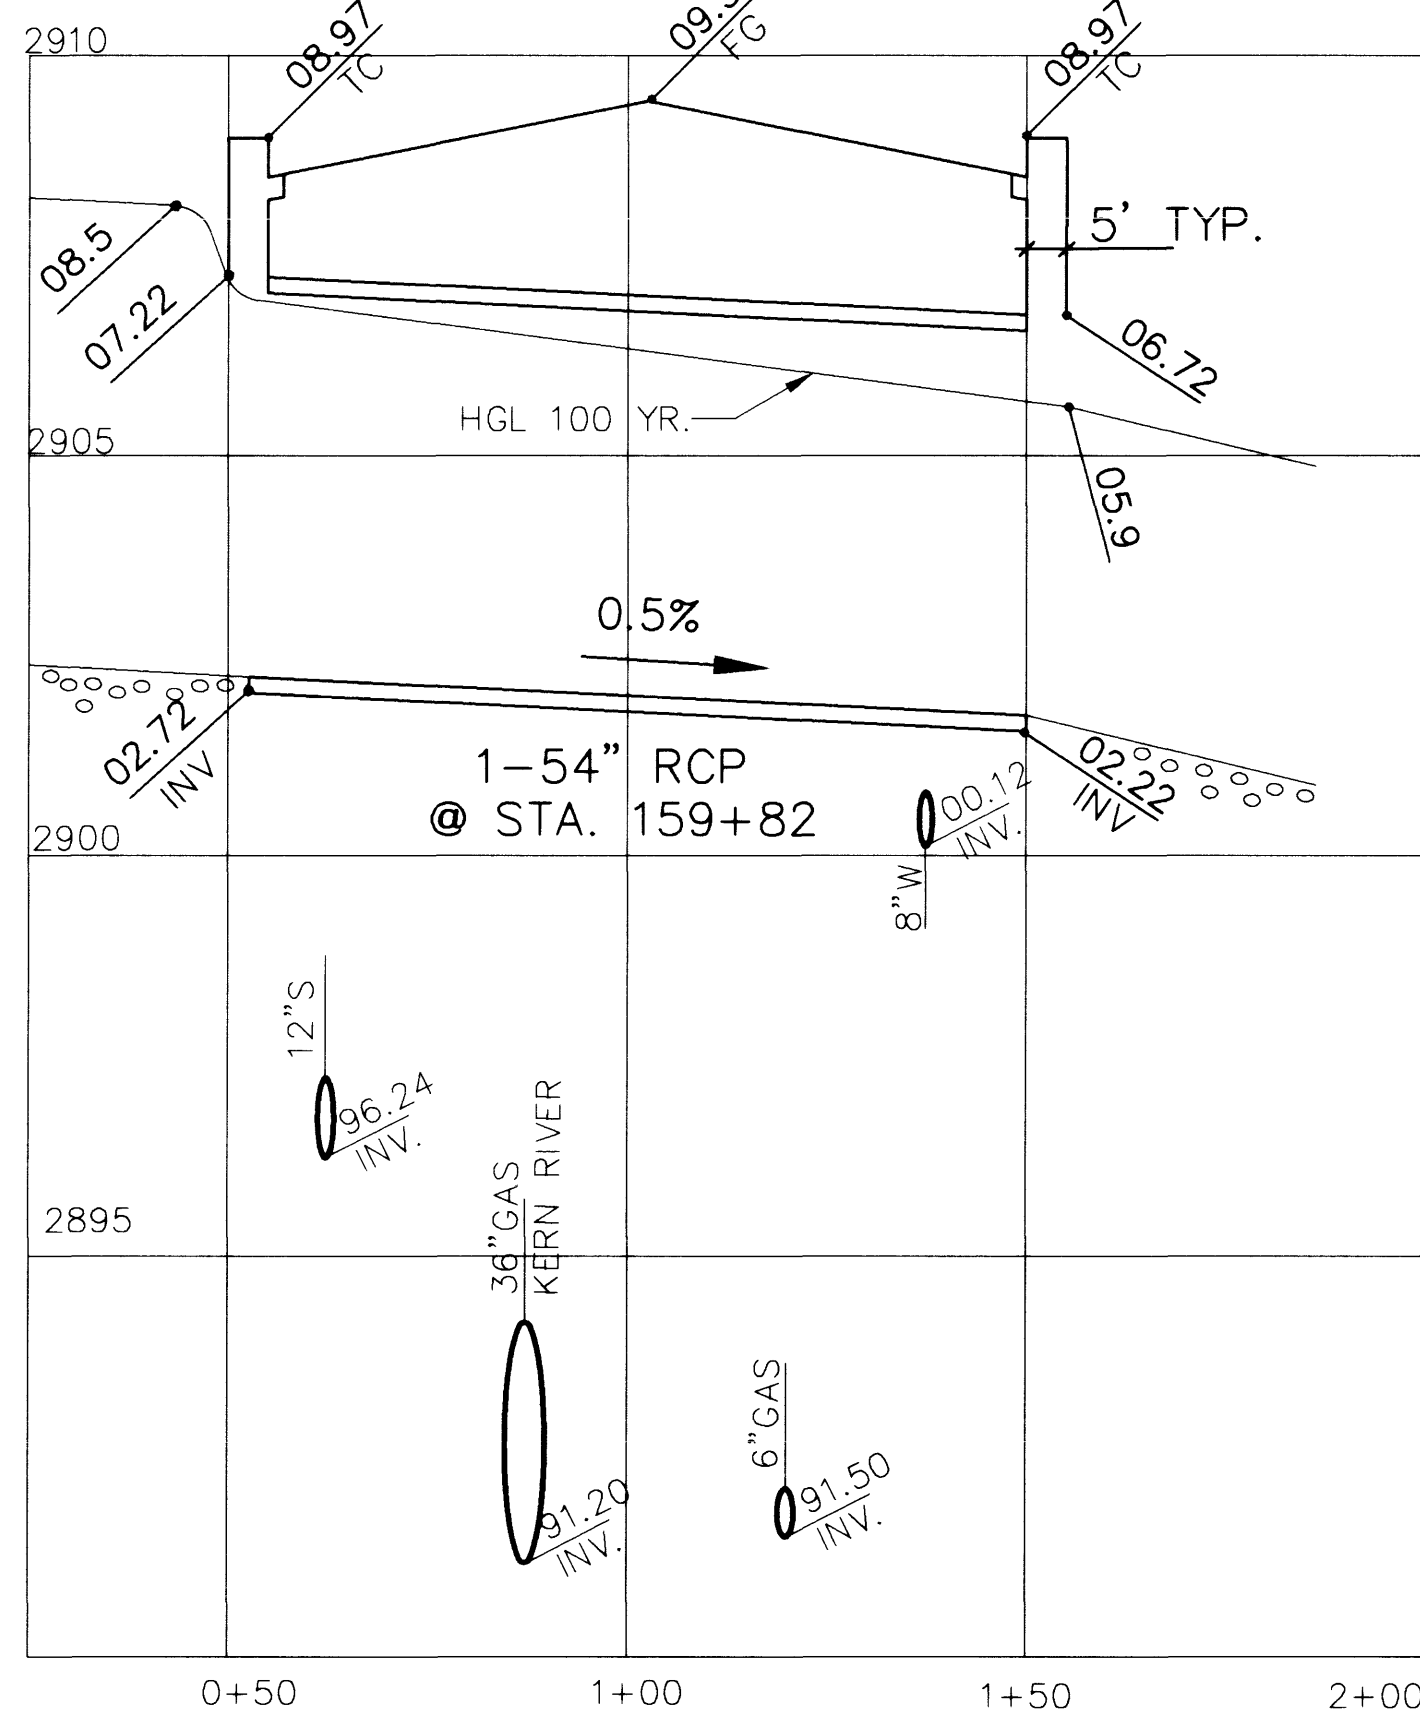



RCP PROFILE
(SEE SHEET 8)

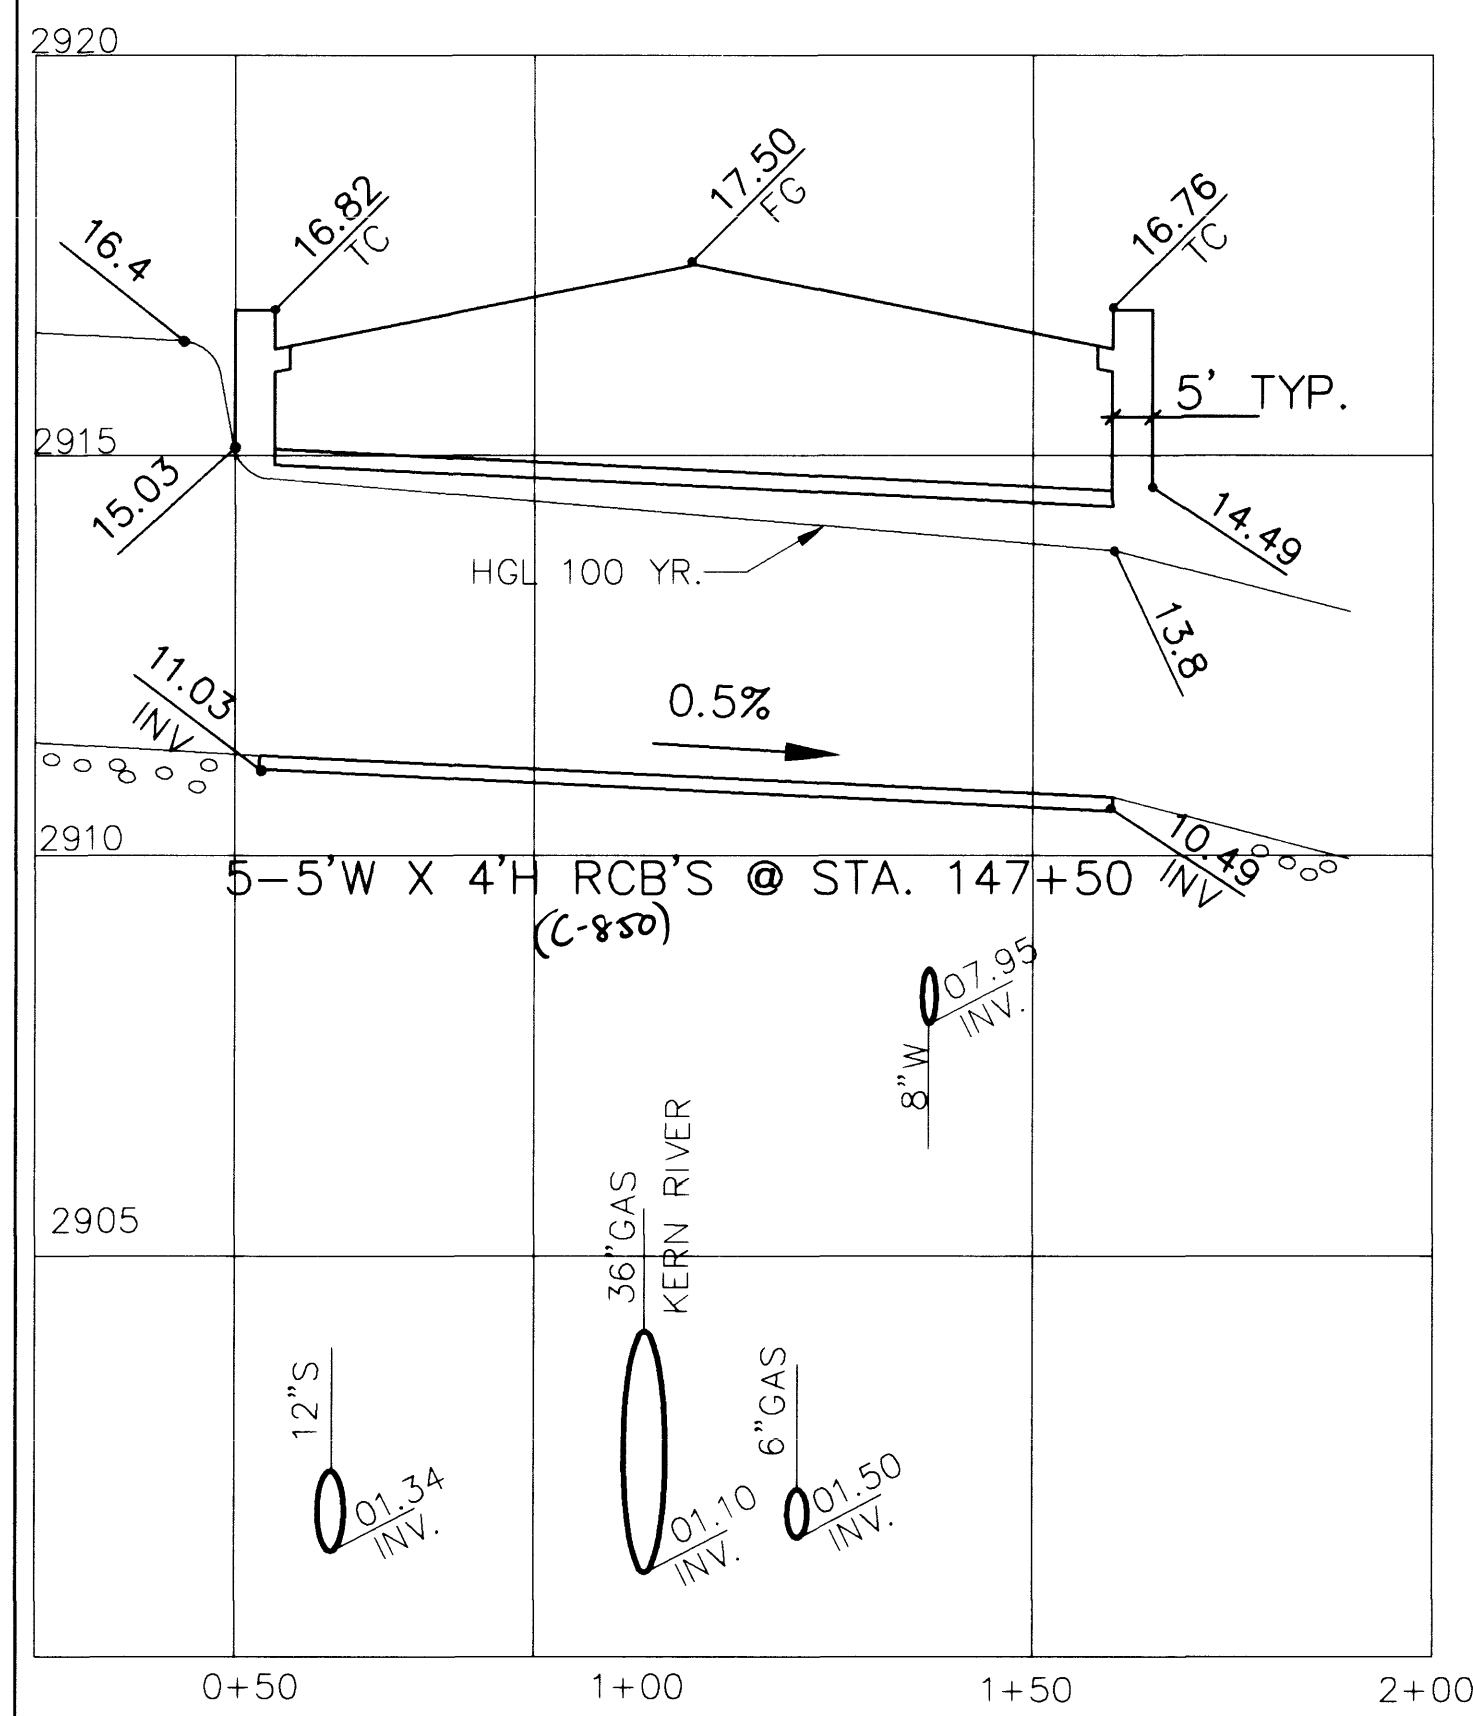

RCB PROFILE
(SEE SHEET 7)

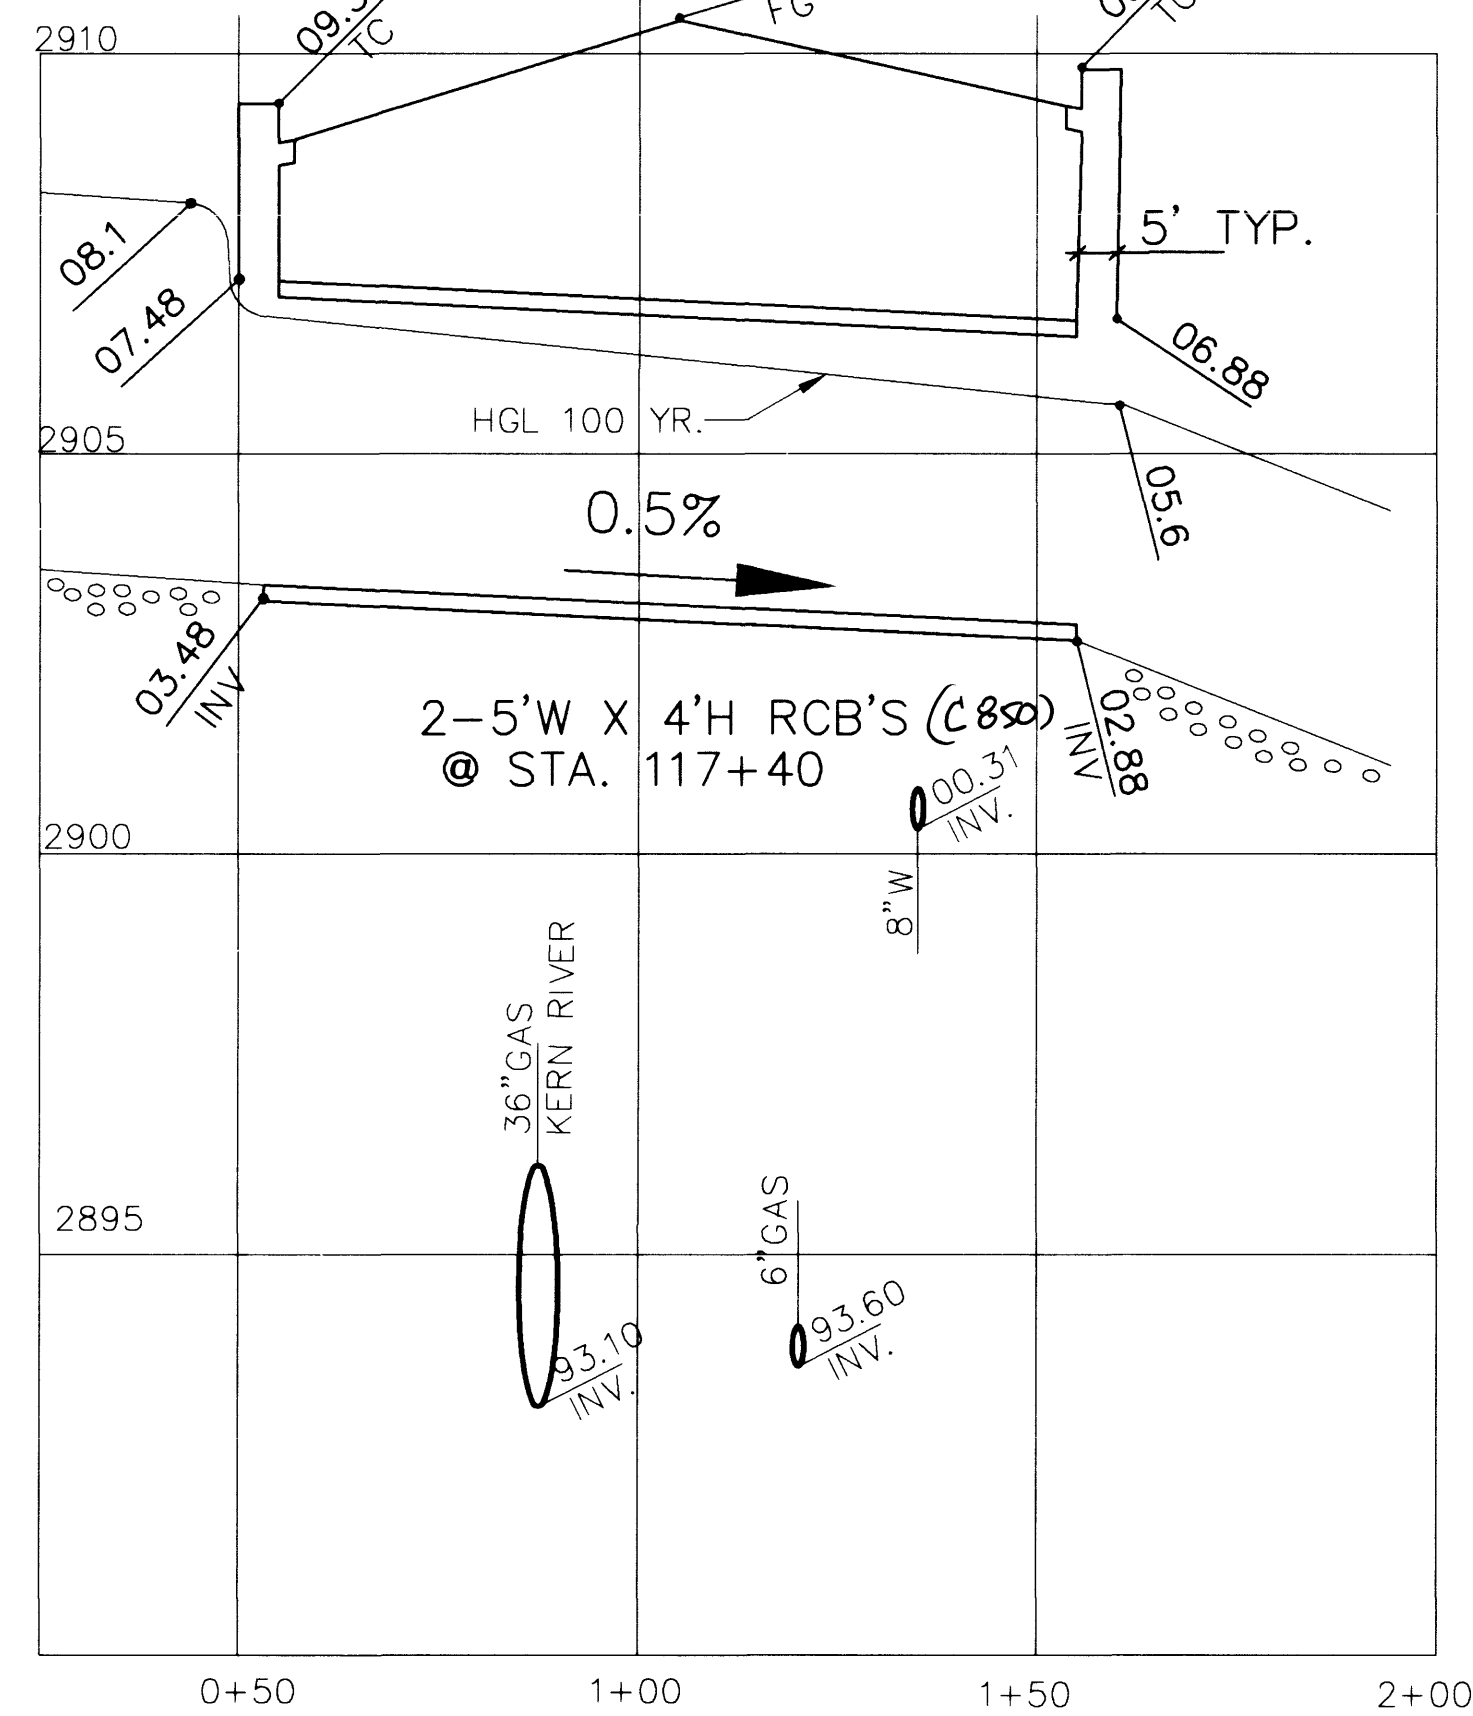


RCB PROFILE
(SEE SHEET 4)

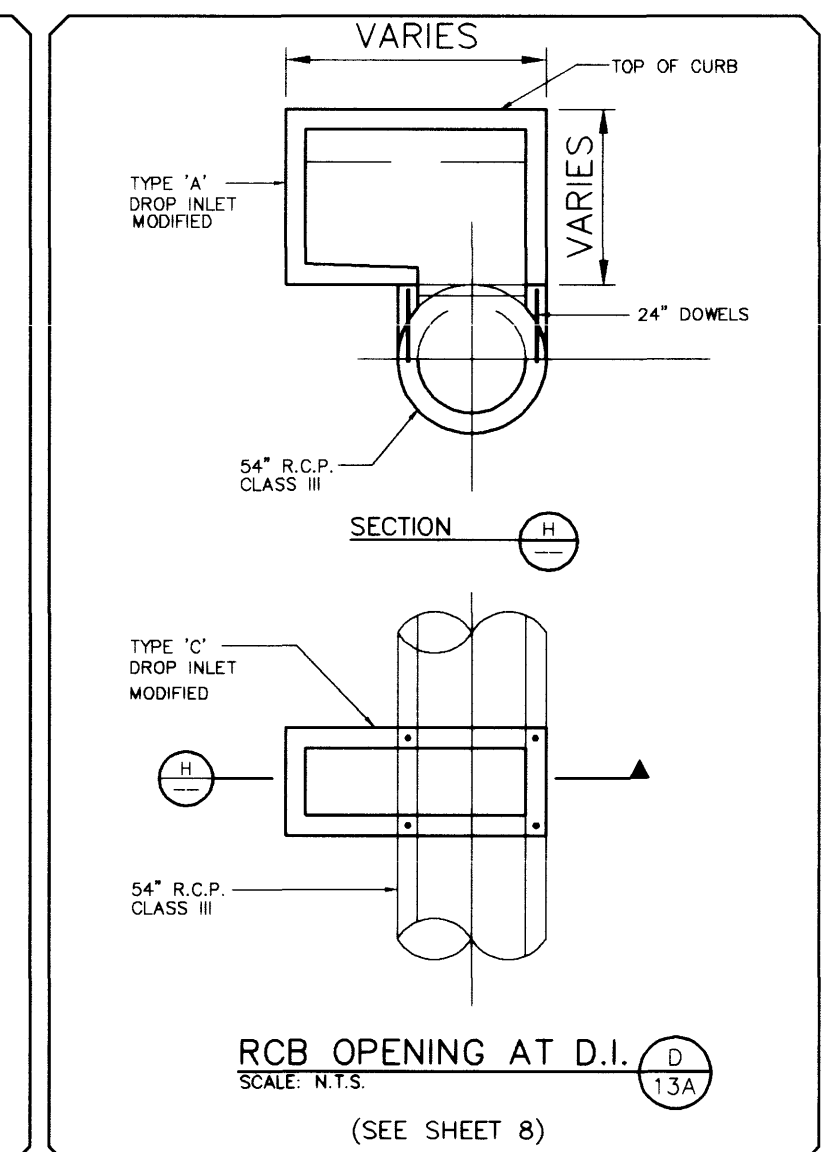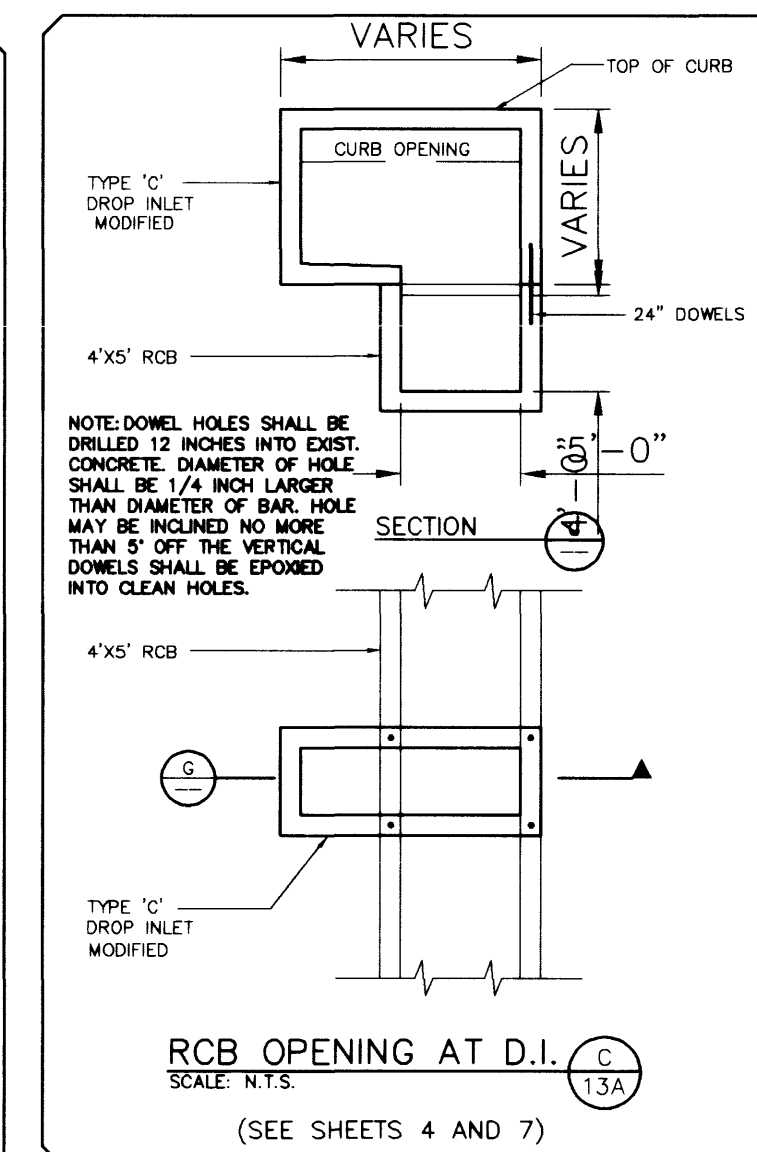

NO.	DESCRIPTION	DATE	APPROD.

RECOMMENDED:
DATE: 8/16/96
DRAWN BY: [Signature]
CHECKED BY: [Signature]
JOB NO.: 0145-0025
SCALE: AS SHOWN

PENTACORE
CIVIL ENGINEERING • LAND SURVEYING • PLANNING
CONSTRUCTION MANAGEMENT • ADA CONSULTING
6783 WEST CHARLESTON BOULEVARD
LAS VEGAS, NEVADA 89102 (702)258-0115

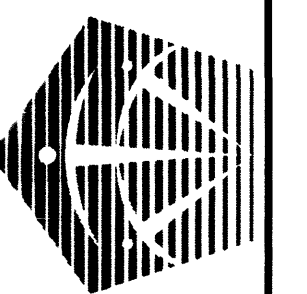

PECCOLE NEVADA CORP.
PECCOLE WEST - PHASE II
DETAIL SHEET

SHEET
13A
OF 15