

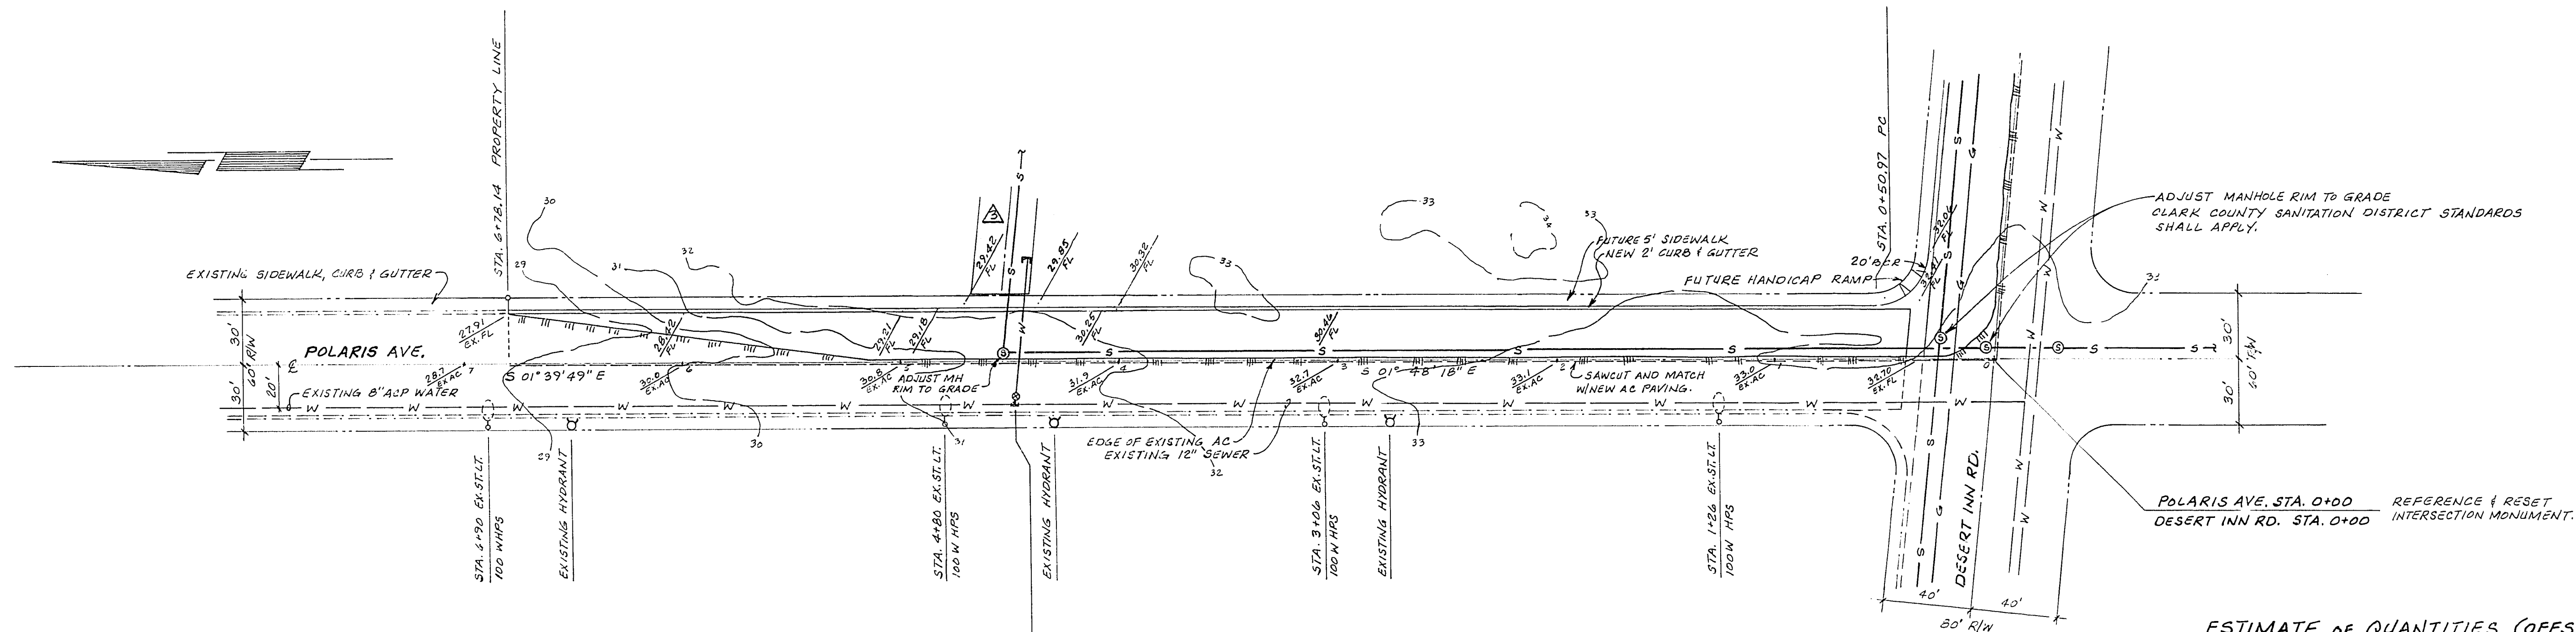


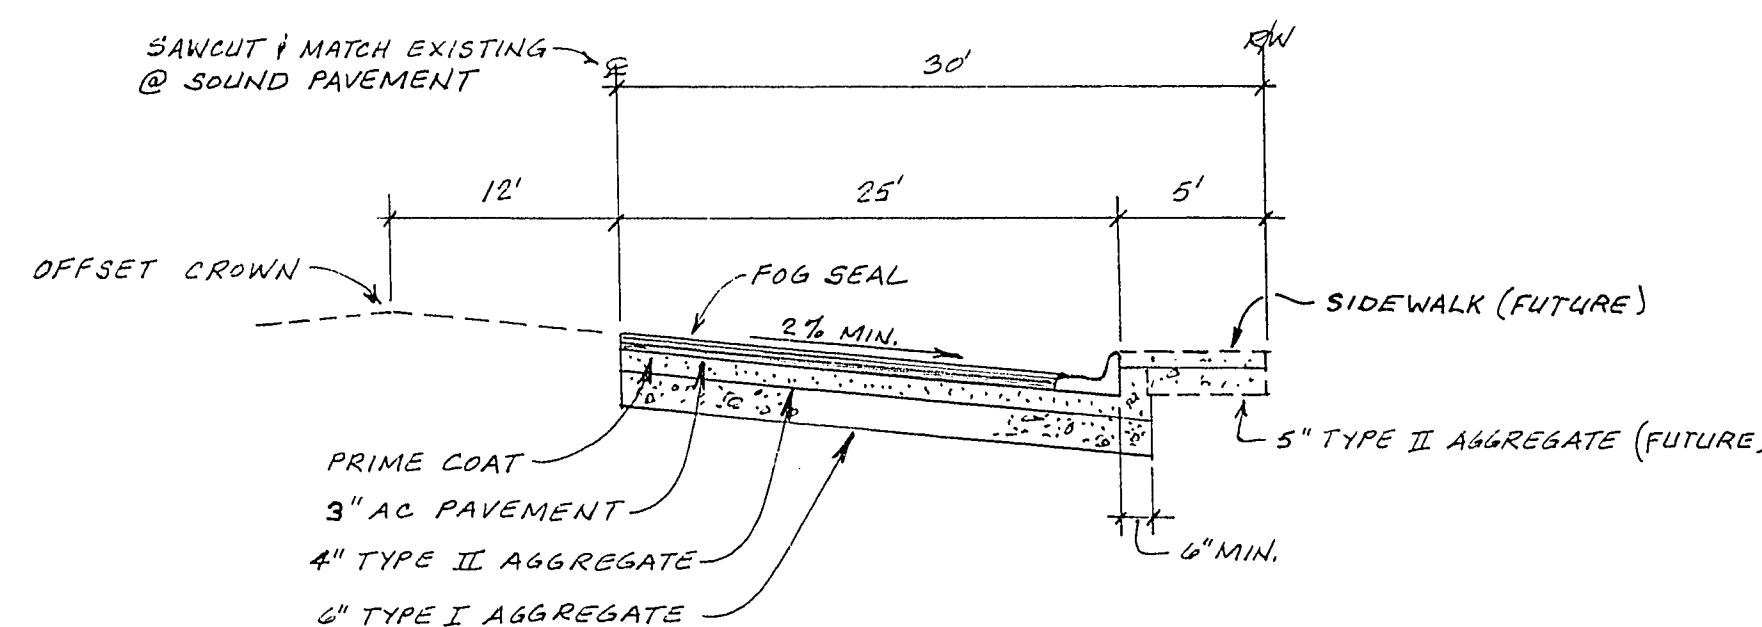

ESTIMATE OF QUANTITIES (OFFSITE)

PUBLIC (POLARIS ST. ONLY)	
3" AC PAVING	1650 SY
TYPE II AGGREGATE	250 CY
TYPE I AGGREGATE	300 CY
EARTHWORK (CUT)	300 CY
24" "L" TYPE CURB & GUTTER	630 LF

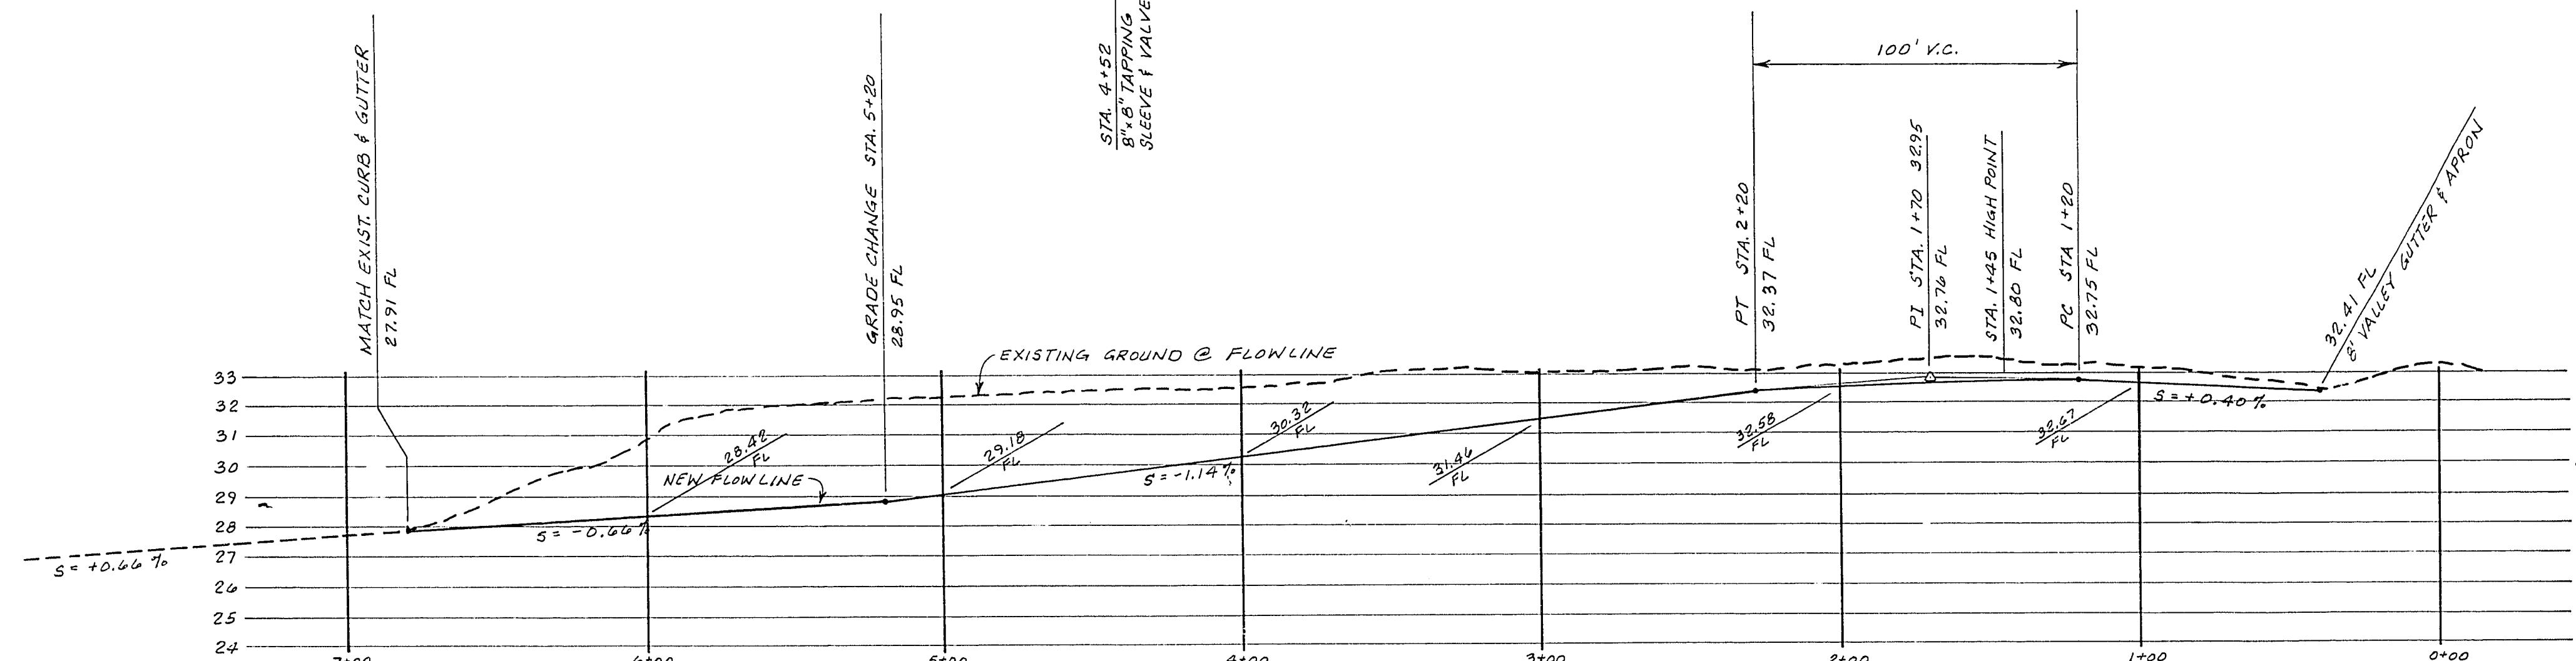

TYPICAL STREET SECTION


NOT TO SCALE

FLOWLINE PROFILE

SCALE: HORIZ. 1"=40' VERT. 1"=4'

LEGEND

- ⊗ GATE VALVE
- SEWER MANHOLE
- ⊕ FIRE HYDRANT
- W --- EXISTING WATER MAIN
- W — NEW WATER MAIN
- S --- EXISTING SEWER MAIN
- S — NEW SEWER MAIN
- G — EXISTING GAS MAIN
- EXFL EXISTING FLOW LINE
- FL FLOWLINE
- C --- EXISTING CONTOUR
- EXISTING LIGHT STANDARD

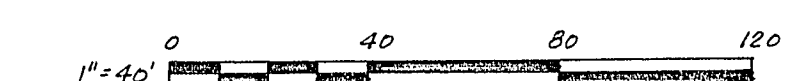

Revised	Description	Submit.	App'd.	Date
1	OWNER'S NAME	B.D.H.	B.P. WALSH	11/1/88
2	DELETE INTERNAL STREET	B.D.H.	B.P. WALSH	11/1/88
3	REV. PROJ. NAME PER ARCH.	B.P. WALSH	B.P. WALSH	4/1/87
4	REVISED PER CLV COMMENTS.	B.P. WALSH	B.P. WALSH	4/1/87

Refer to Tracing for Latest Revision

Reference Information and Notes:

LAND DEVELOPMENT

519-87
DATE

Designed
B.P. WALSH
Drawn
D.M.
Checked
B.P. WALSH
Date
FEBRUARY 87

LEWEX, INC.

Kennedy/Jenks/Chilton

Las Vegas, Nevada

POLARIS BUSINESS CENTER
POLARIS AVE. ~ PLAN & PROFILE

CITY OF LAS VEGAS

NEVADA

Scale
1"=40'
Job No.
879007.000.000
Sheet
87003
of 4 of 5

107-V1474

4.3.81