

4-8-75

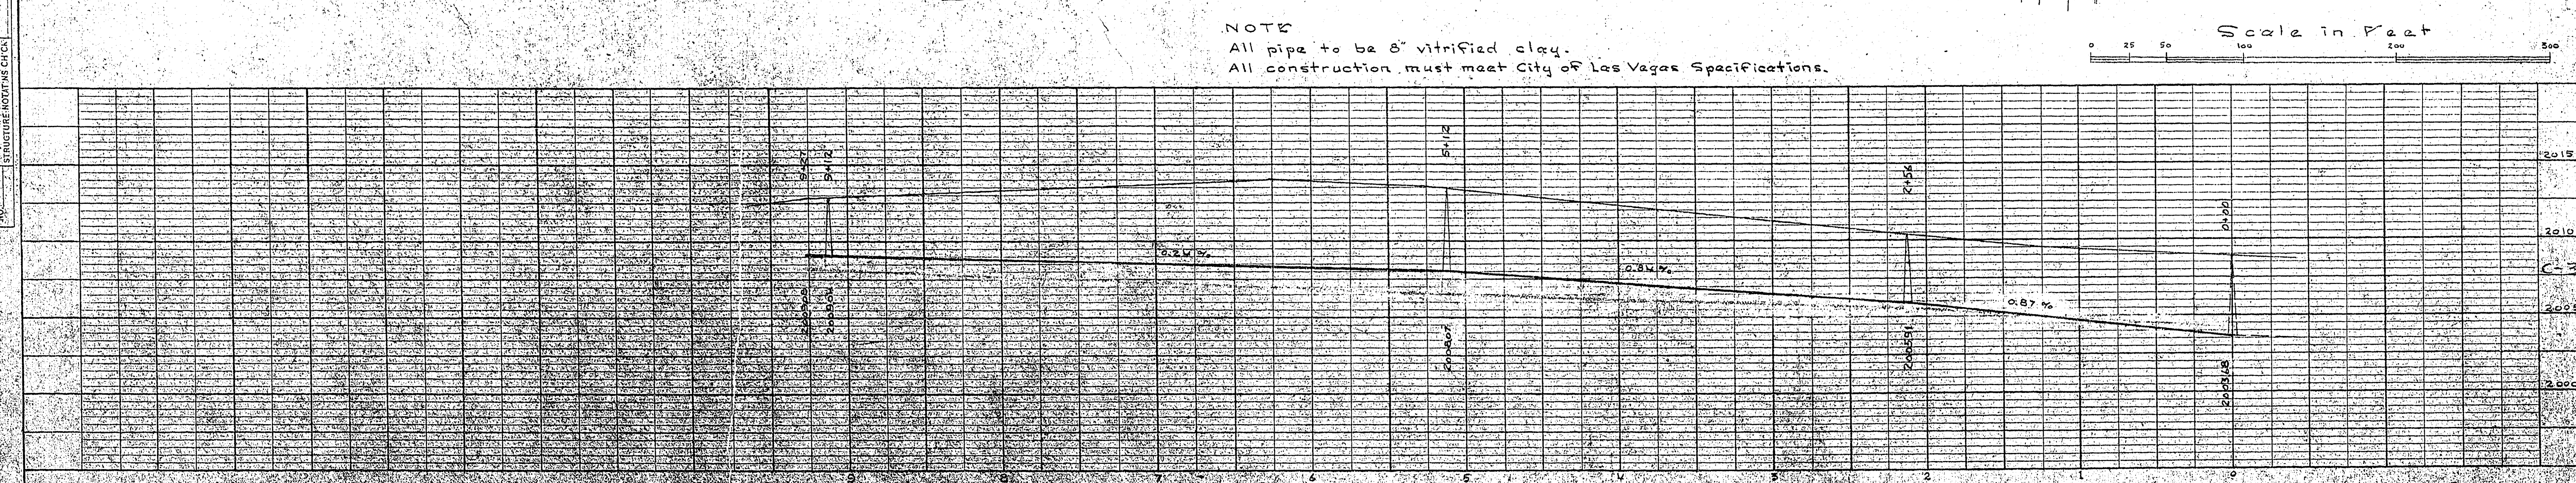
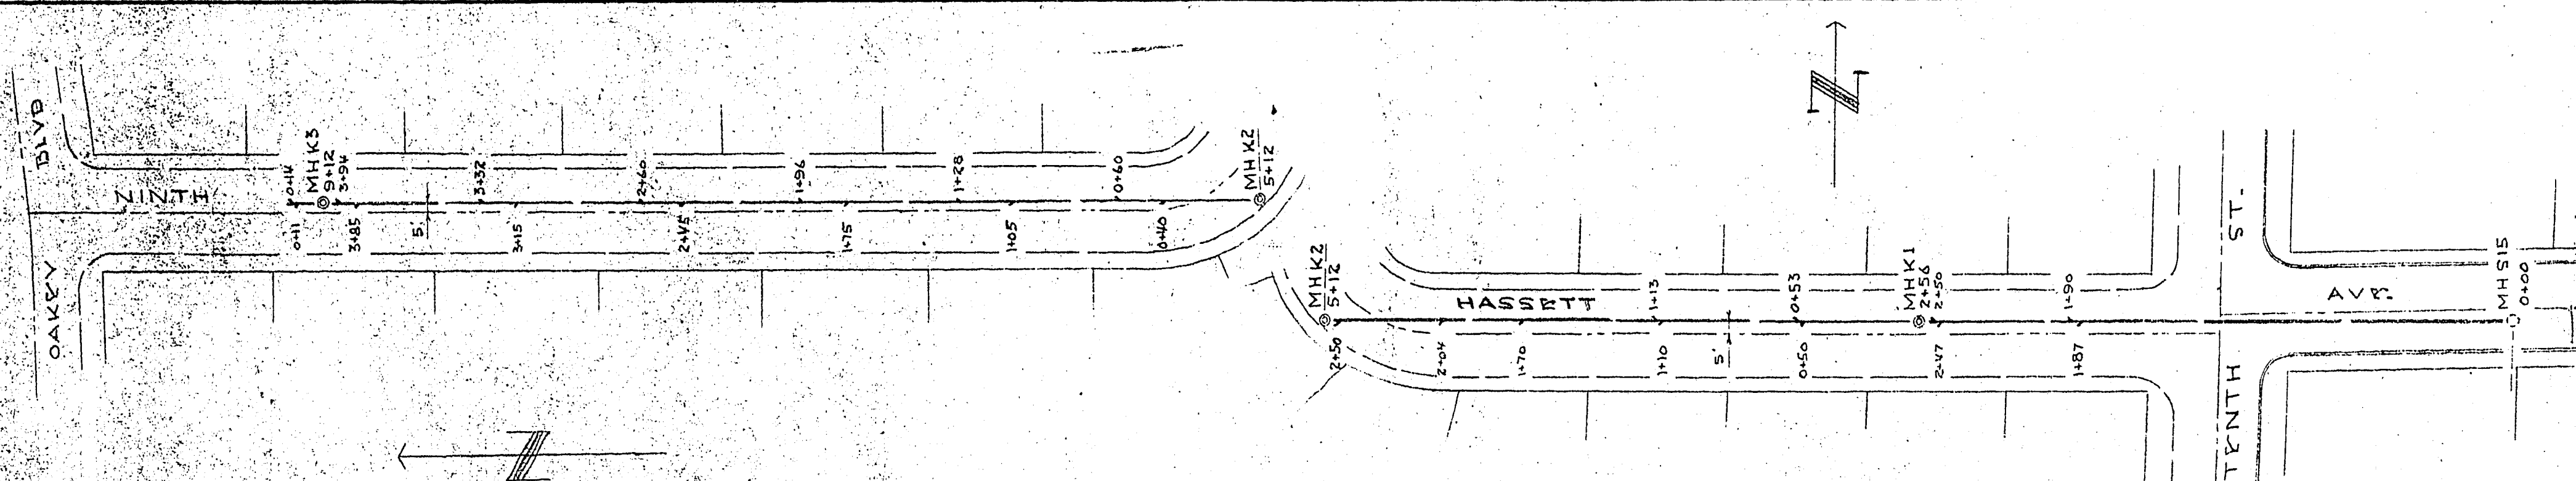
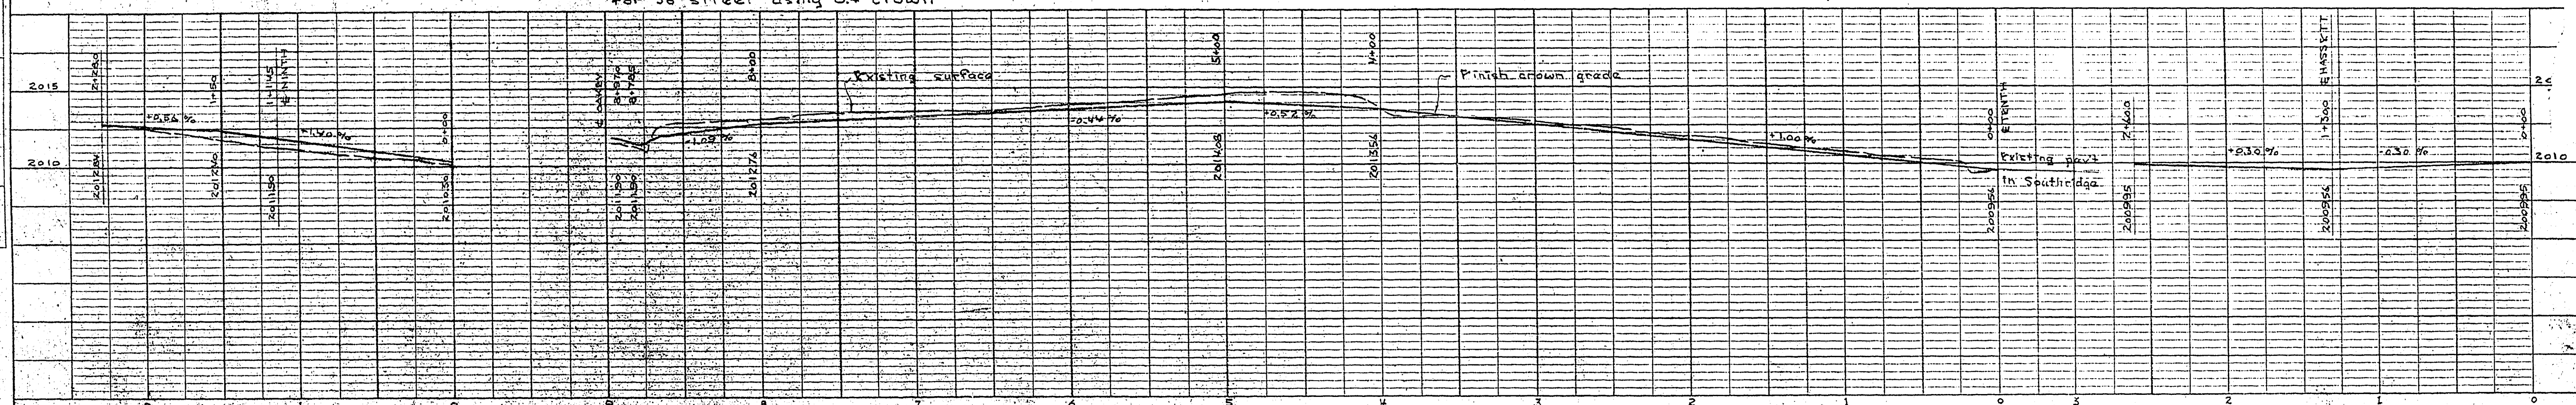
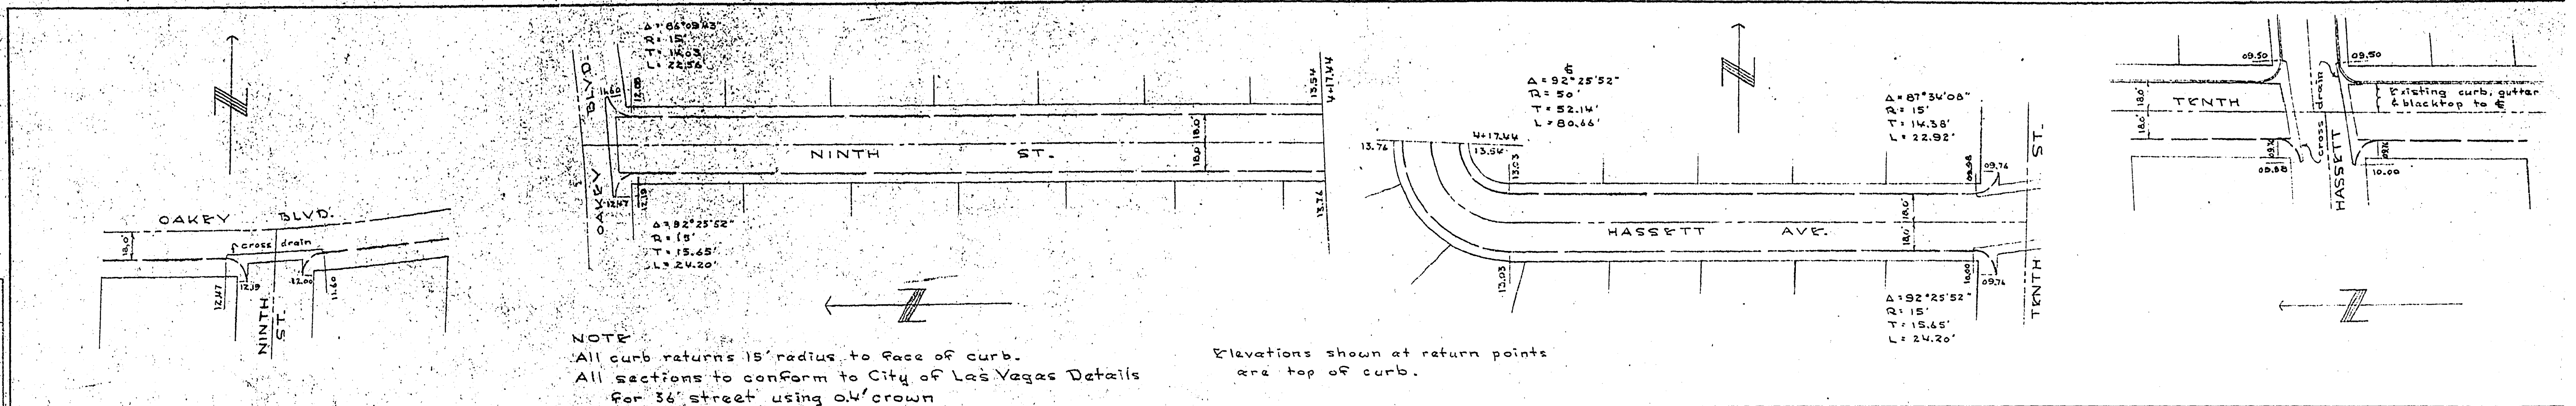
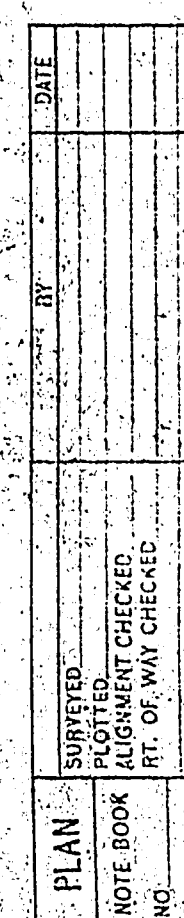


PLATE 2-PLAN PROFILE O.P.R. & R.E. STANDARD
KEUFFEL & ESSER CO. NEW YORK

Sewer & Street Plans for Oakridge

CONS. ENG. HARLAN BROWN REG. NEV. N° 200
LAS VEGAS, NEVADA

99101

107Y-2300-1

4-8-75