
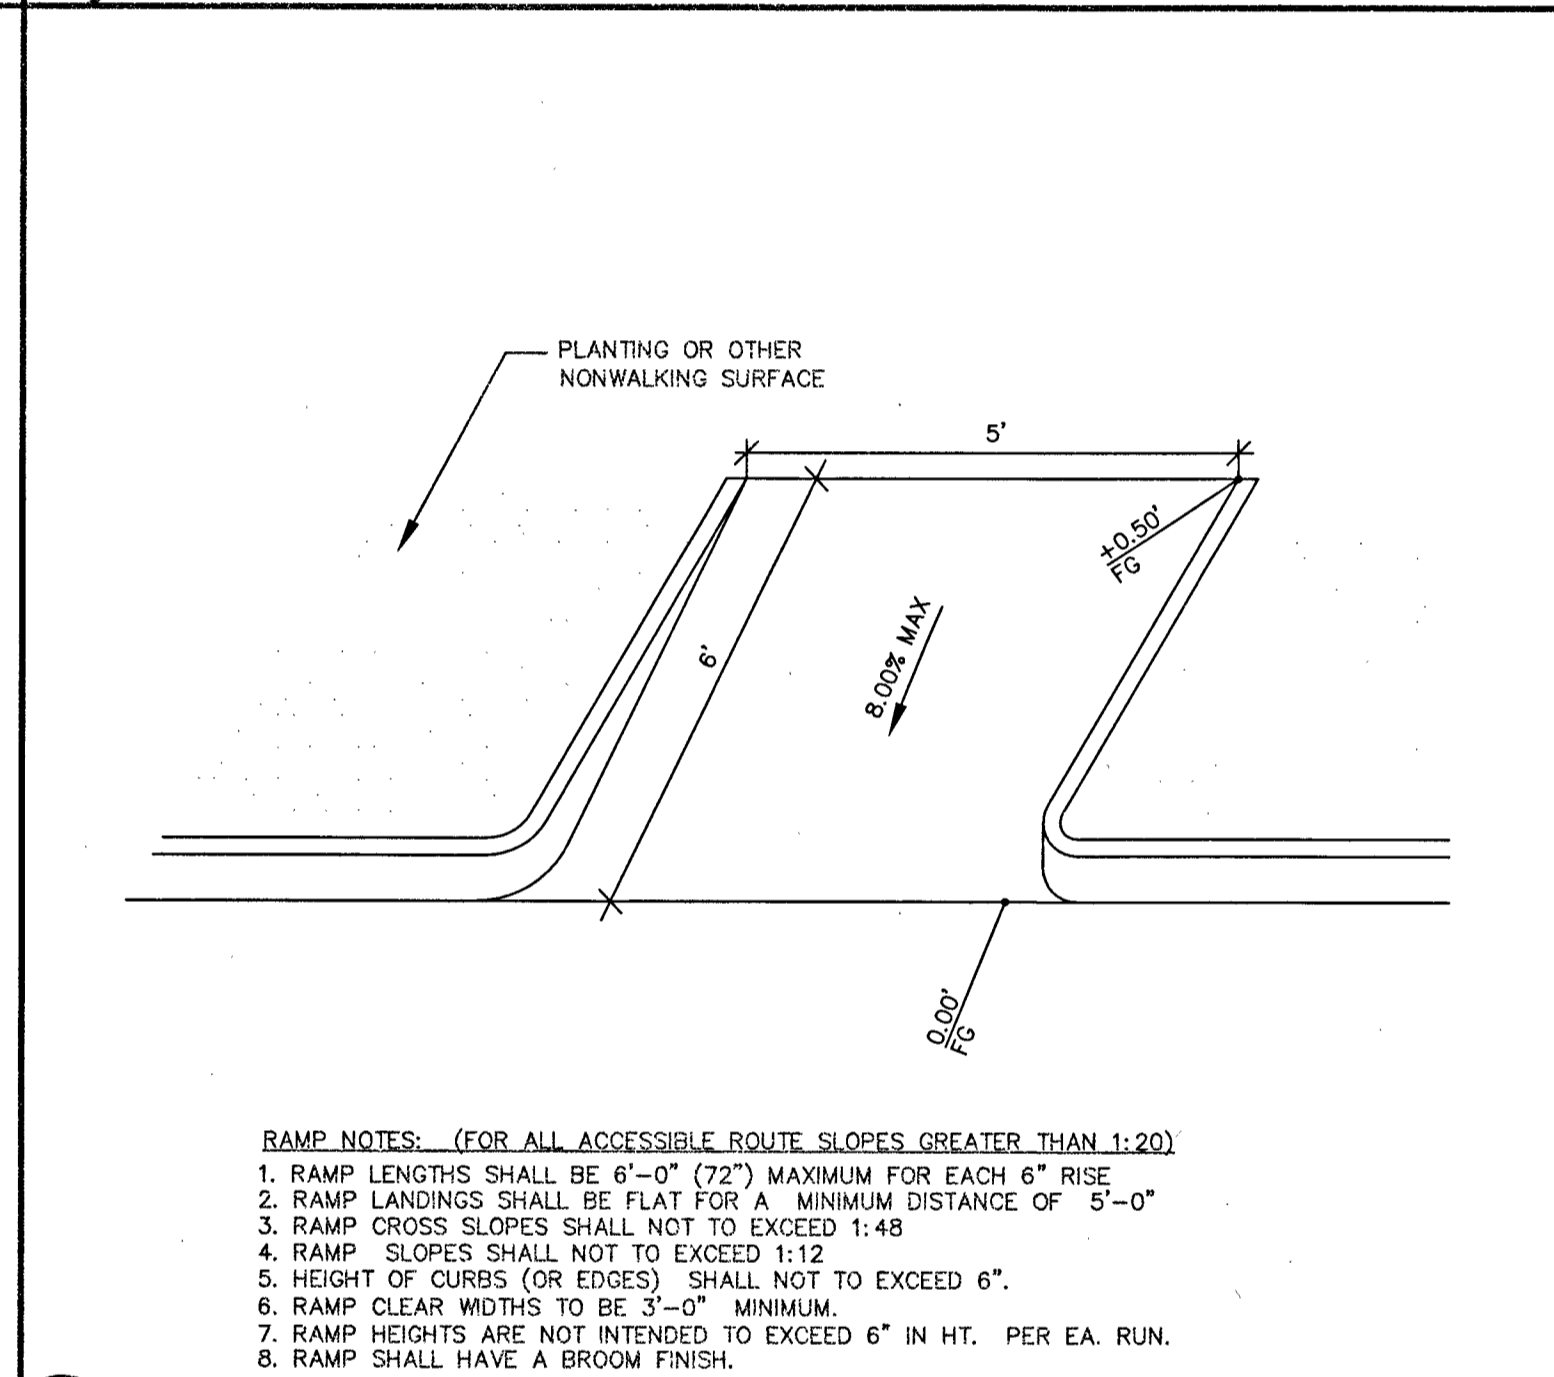



12 NOT USED NOT TO SCALE

9 ACCESSIBLE PARKING SIGN NOT TO SCALE

 



6 3' VALLEY GUTTER NOT TO SCALE

3 3'X3' JENSEN PRECAST DROP INLET NOT TO SCALE

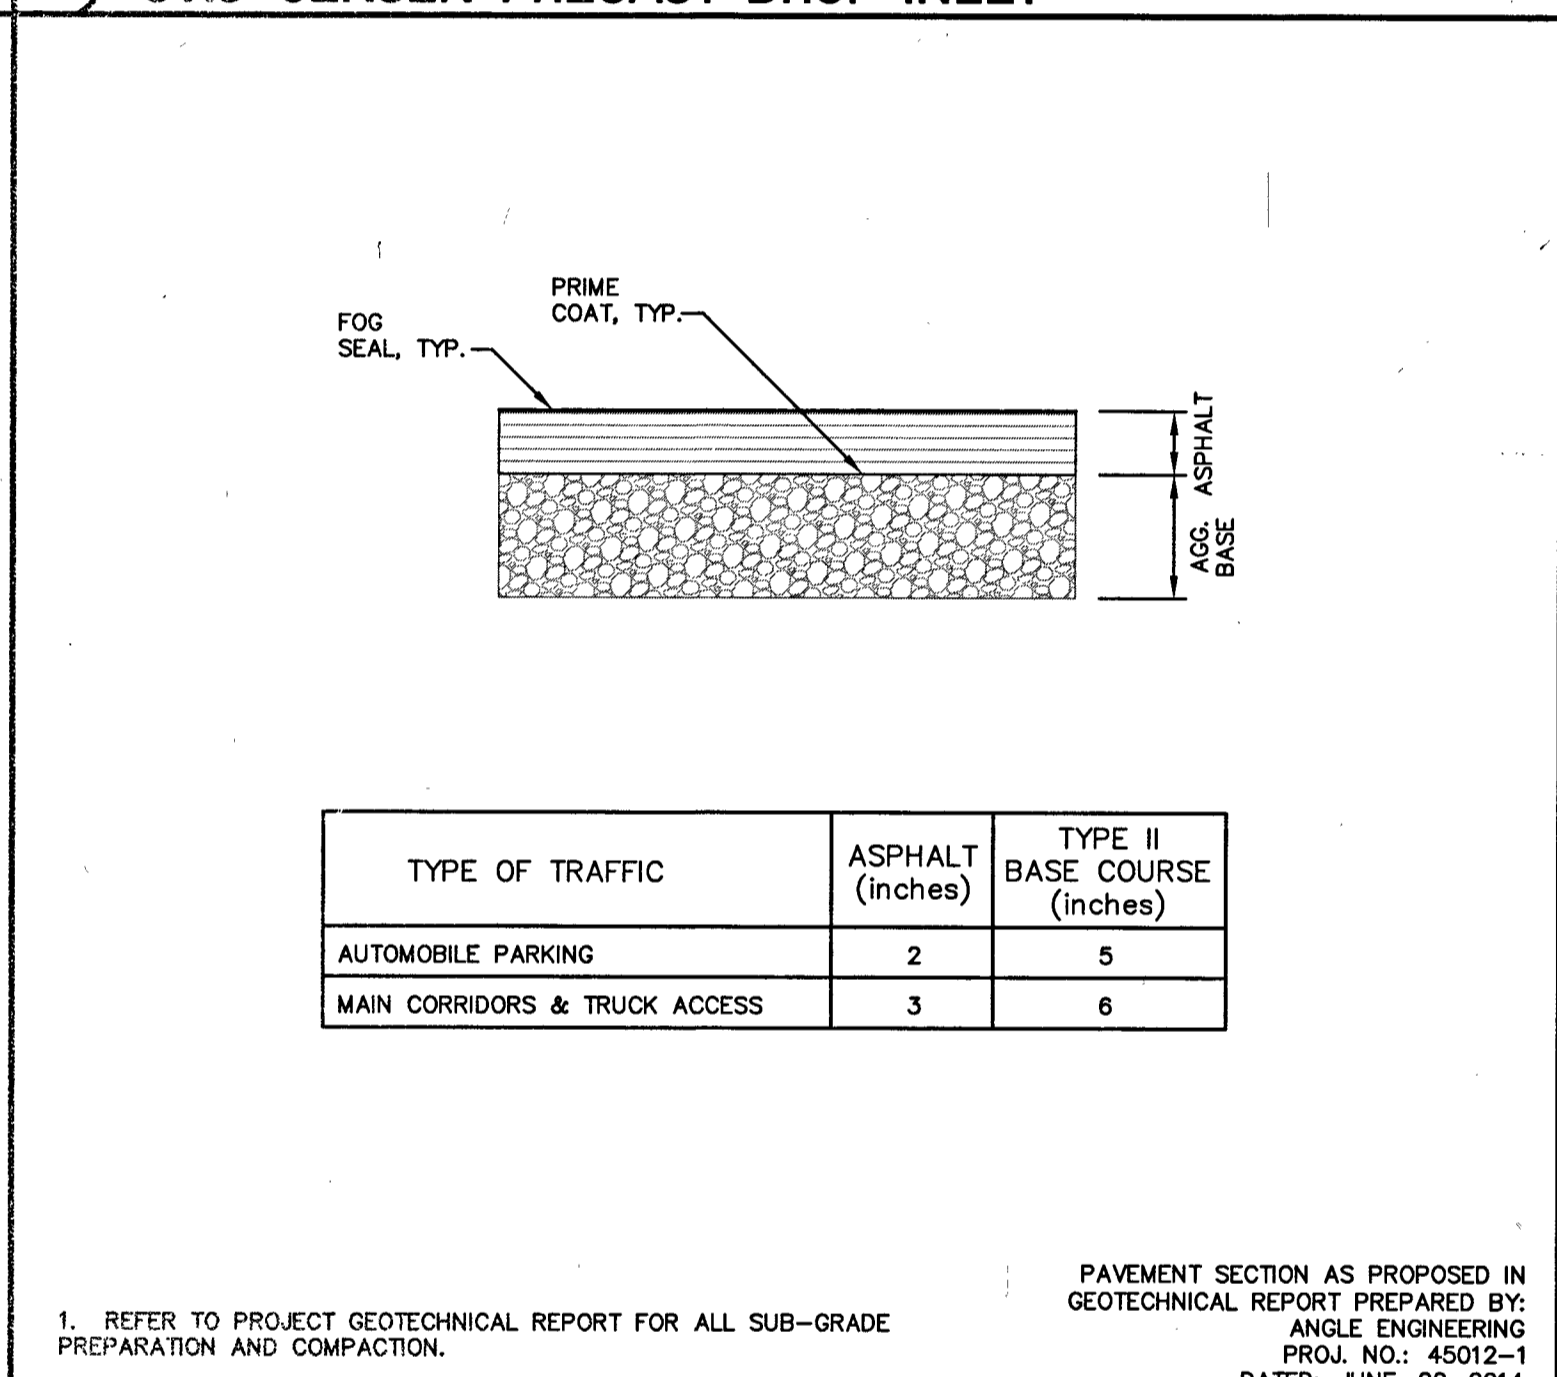


11 NOT USED NOT TO SCALE

8 ON-SITE CURB RAMP NOT TO SCALE

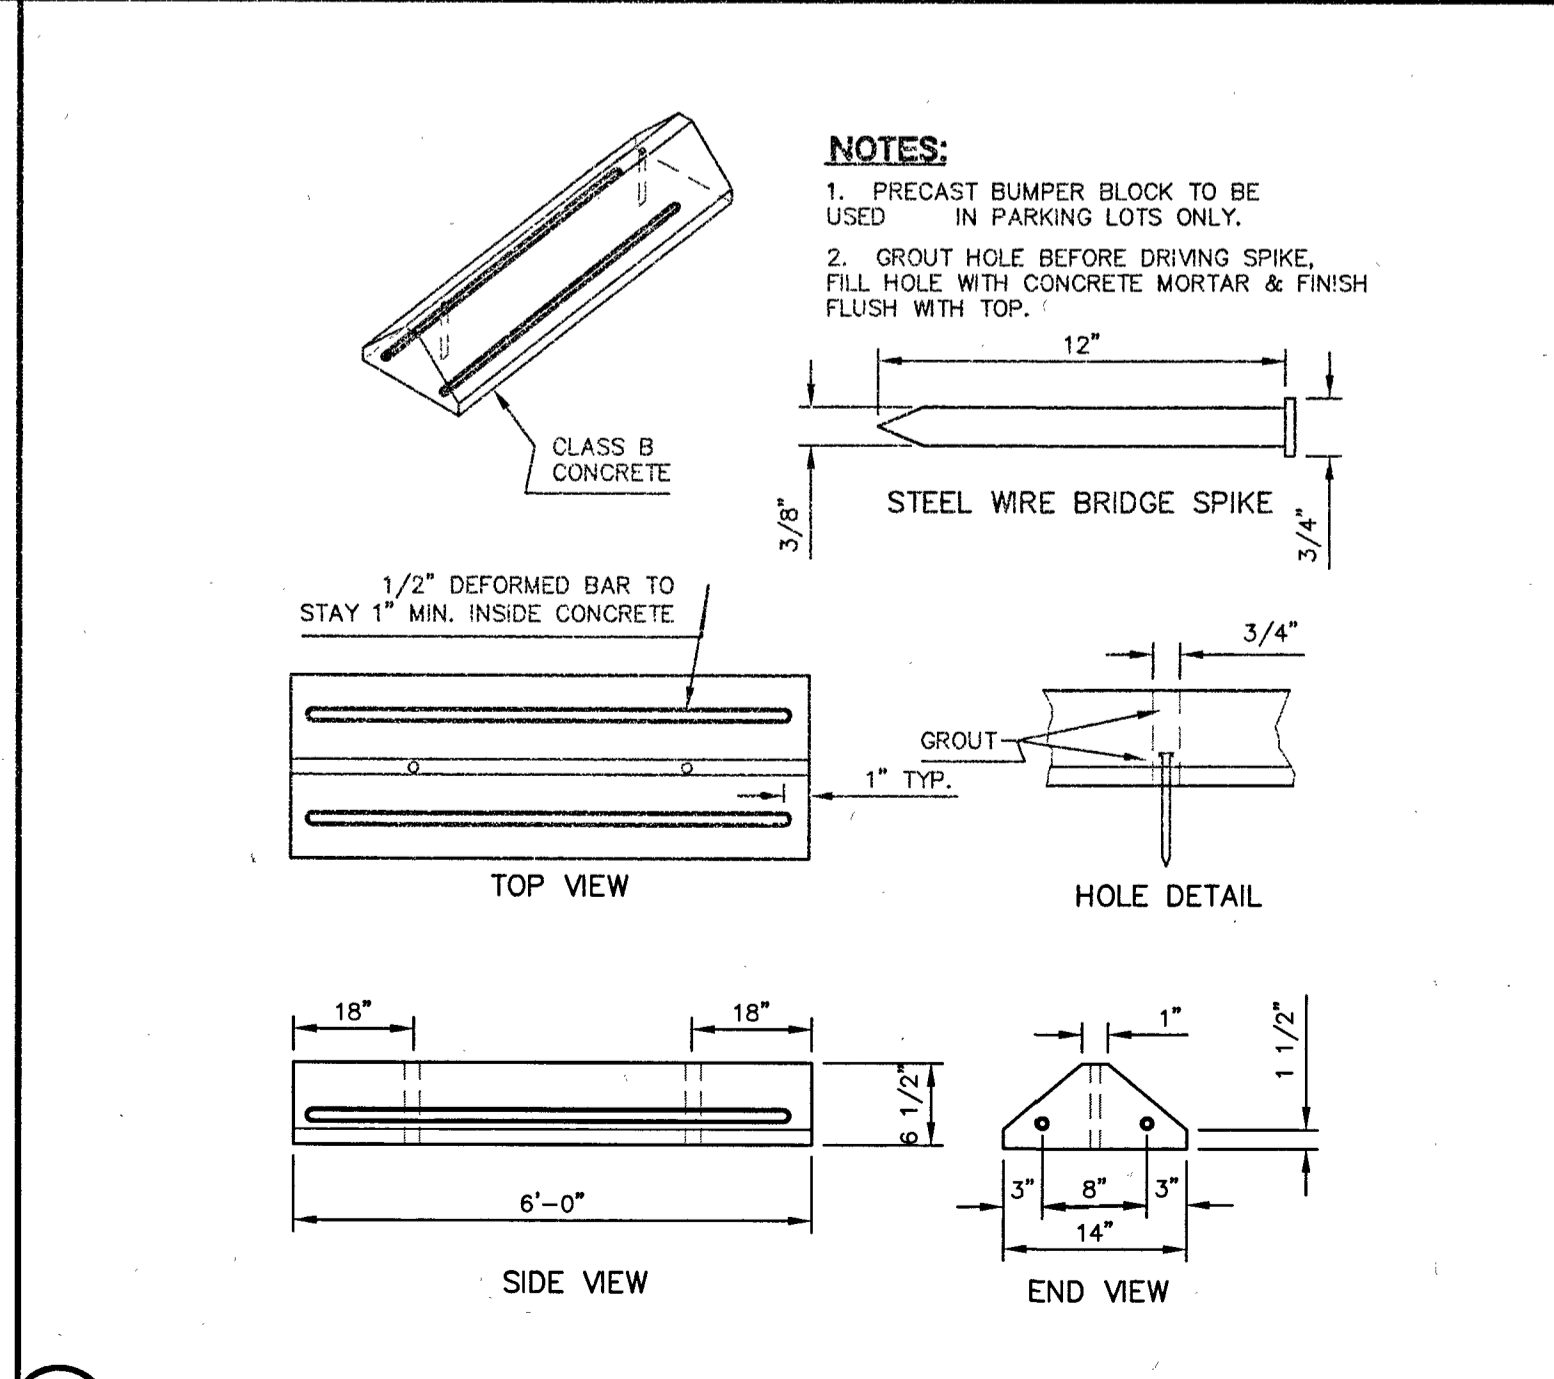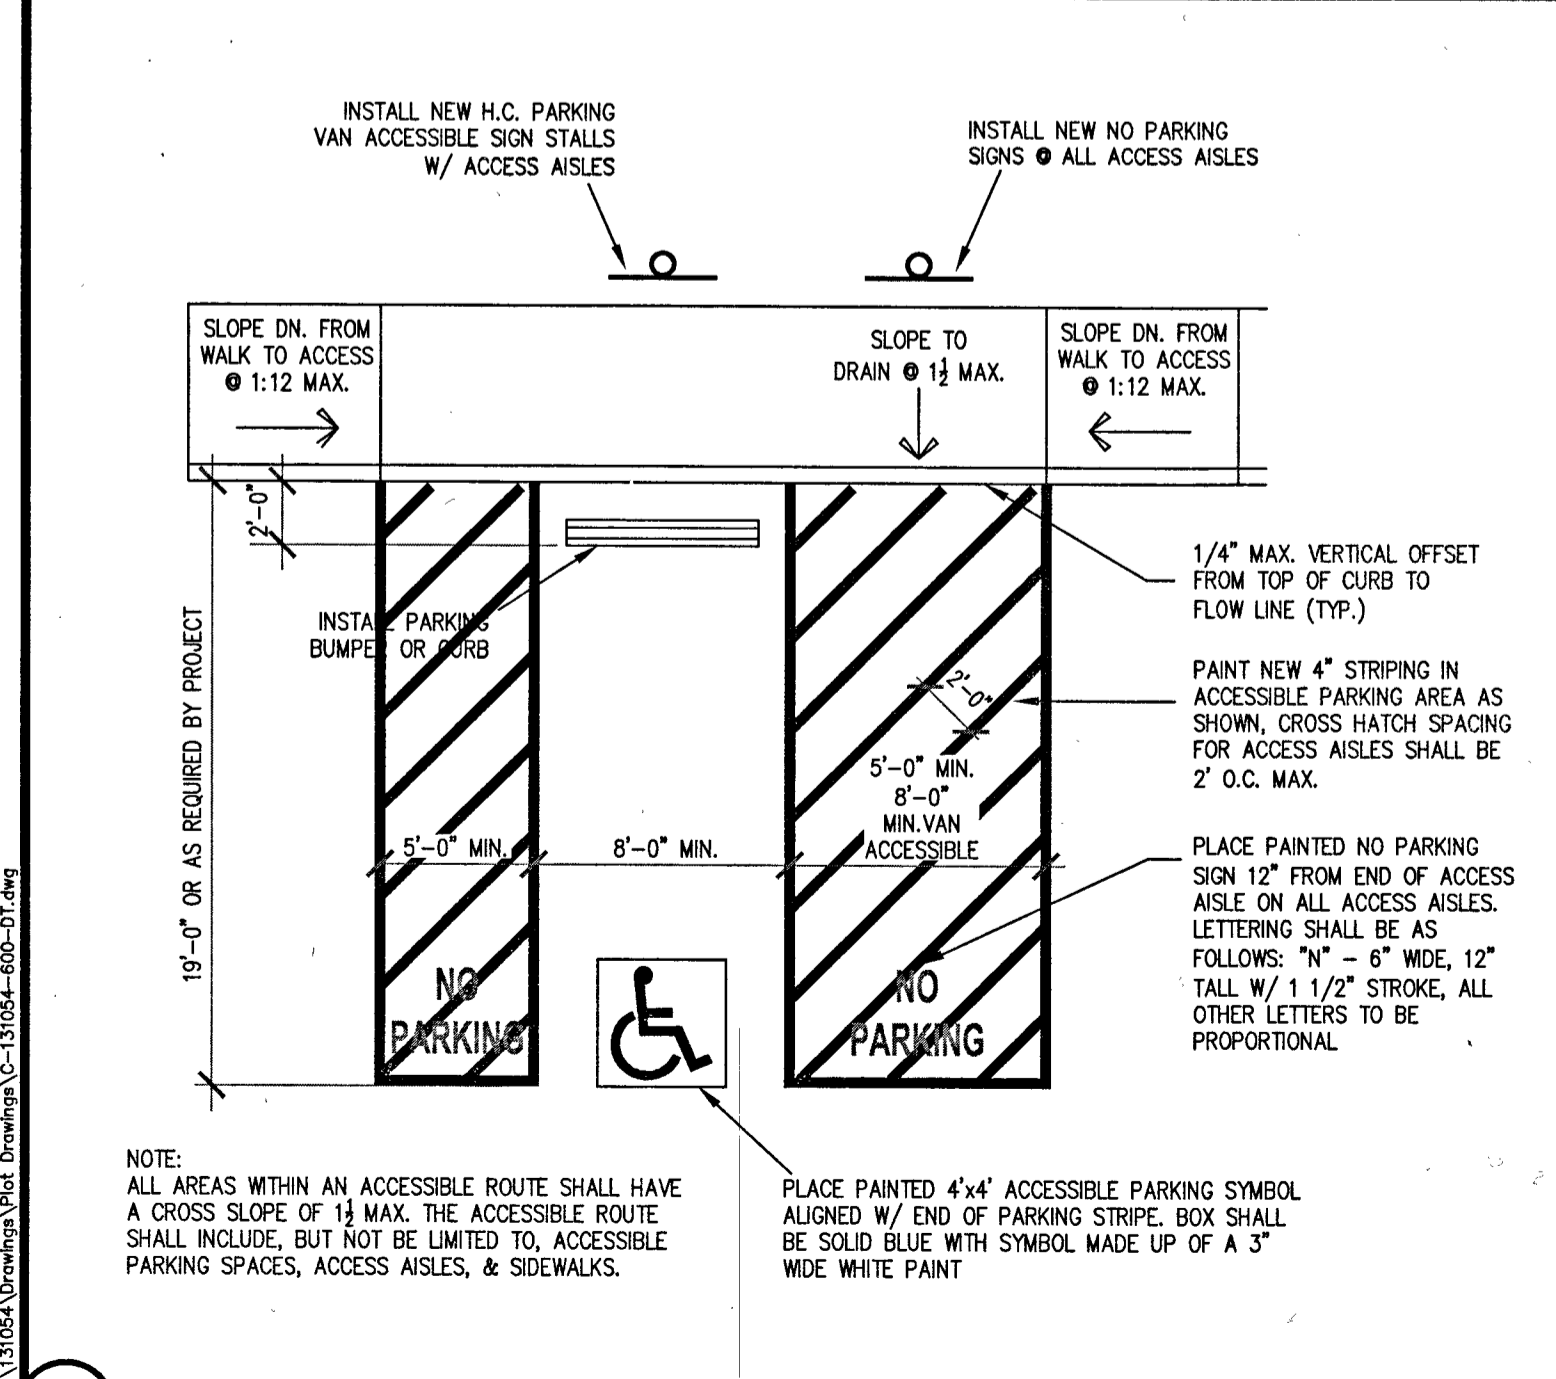


5 2' VALLEY GUTTER NOT TO SCALE

2 AC PAVEMENT SECTION NOT TO SCALE

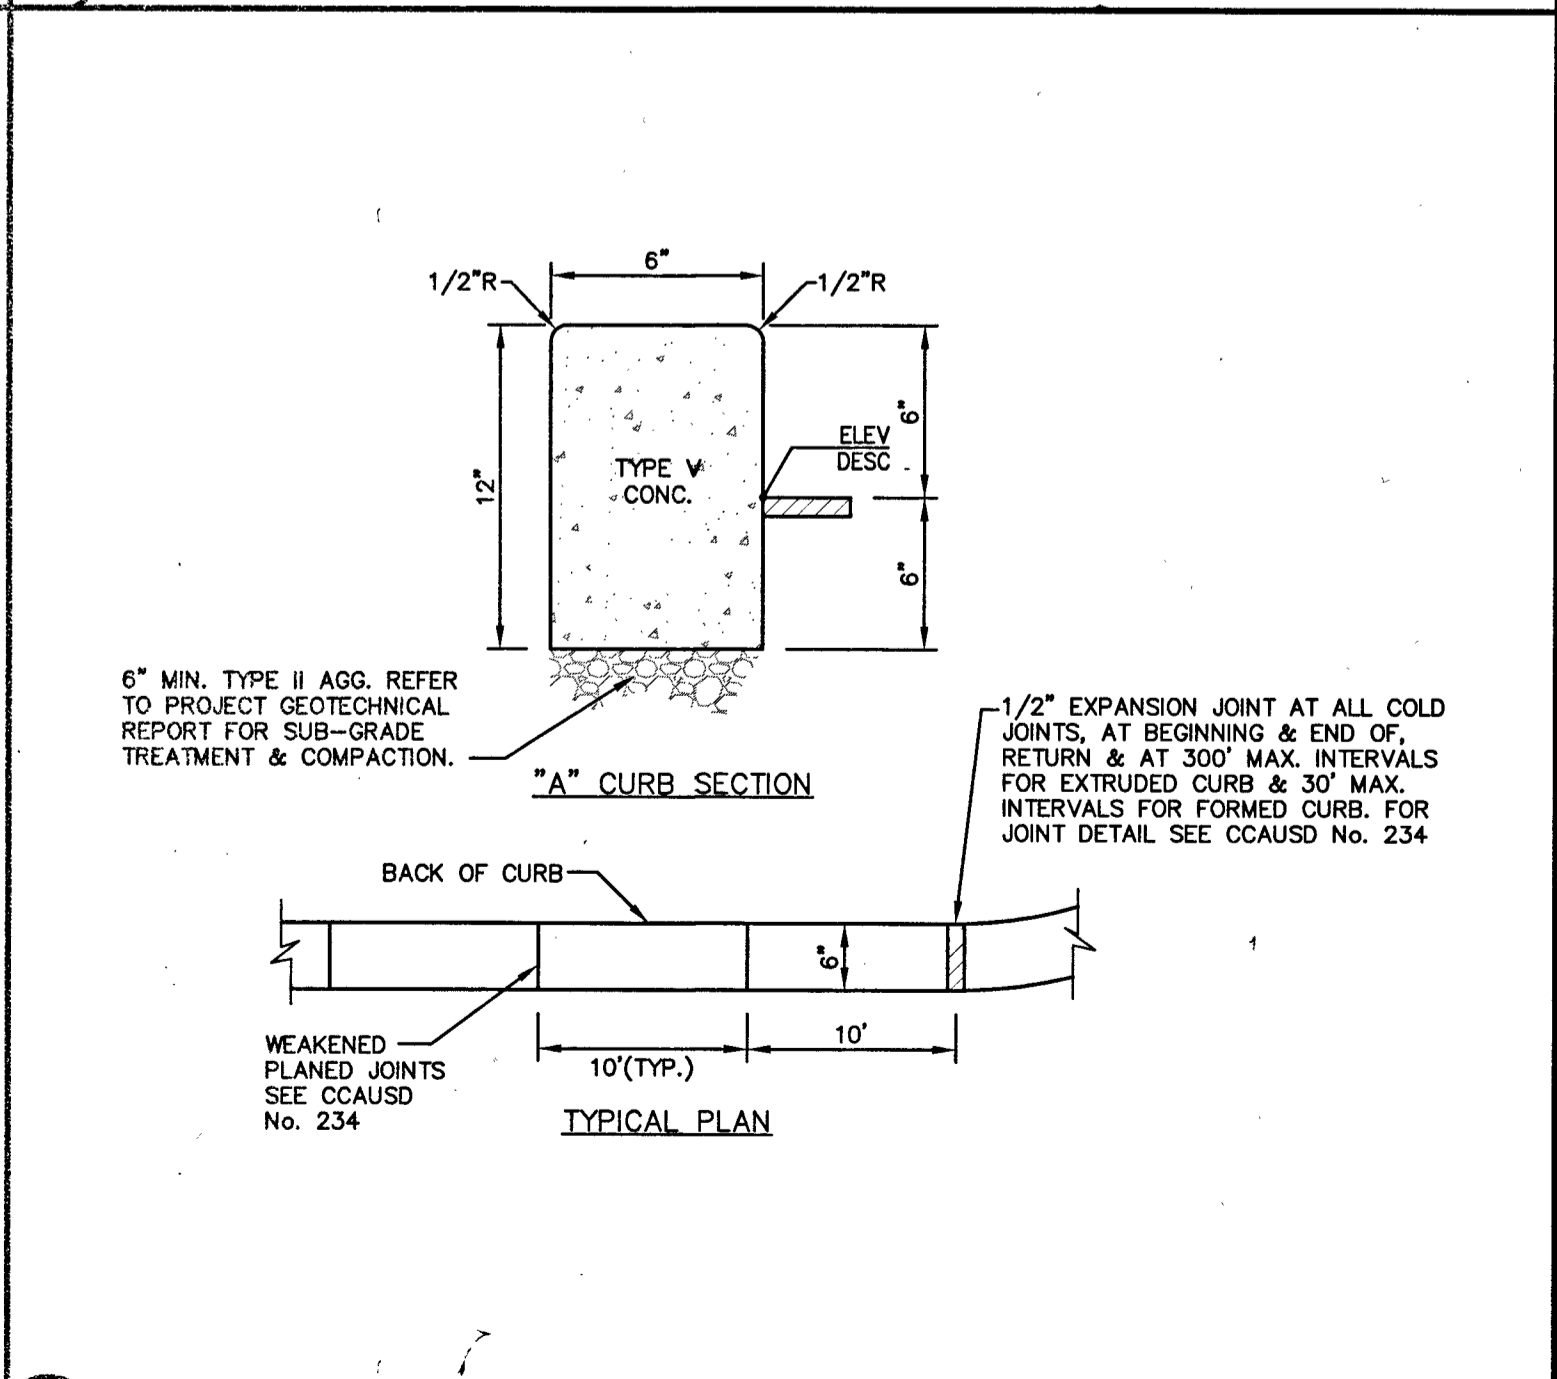

10 ACCESSIBLE PARKING DETAIL NOT TO SCALE

7 WHEEL STOP NOT TO SCALE

 

4 NOT USED NOT TO SCALE

1 ON-SITE "A" TYPE CURB NOT TO SCALE



SHIRON DEVELOPMENT LLC  
4322 CHEYENNE AVENUE, SUITE 100, LAS VEGAS, NEVADA 89103  
CONTACT: JAMES UMERICK 702-251-0789

Lochsa engineering

6545 South Jones Blvd, Suite 100, Las Vegas, NV 89118  
Phone (702) 365-5312 Fax (702) 365-8317 www.lochsa.com

DETAIL SHEETS SHEET 1

PAXTON WALK CITY OF LAS VEGAS LAS VEGAS, NEVADA

SHEET PROJECT No.: 131054 DATE: 03/23/2015 SCALE: NONE DRAWN BY: JNC DESIGNED BY: JNC CHECKED BY: GMM

GUY M. MORRIS CIVIL No. 14526

03/23/2015 SHEET No. C6.01 SHEET 20 OF 22

HH 575x 107x16x25