




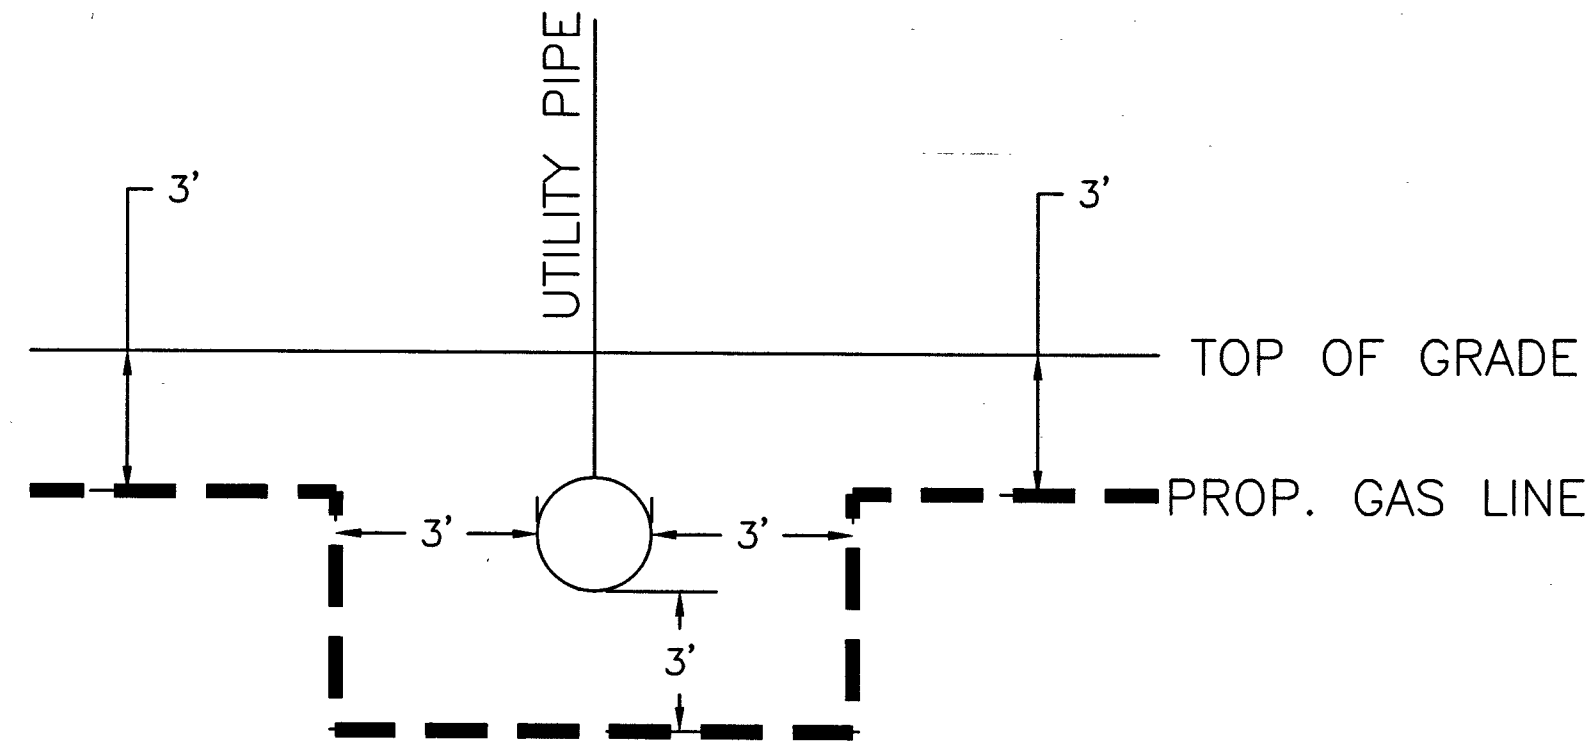

TYPICAL UTILITY CROSSING DETAIL
NOT TO SCALE

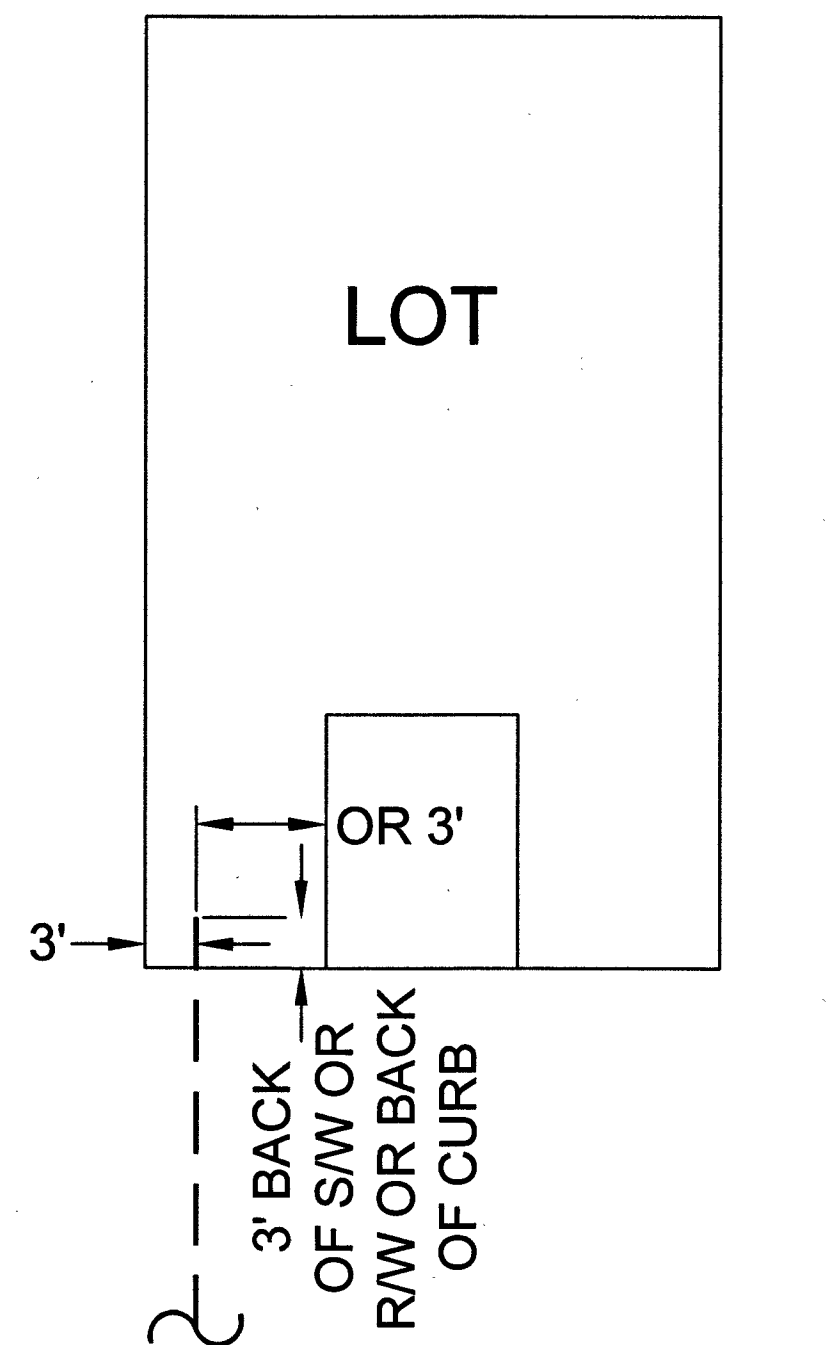

TYPICAL RESIDENTIAL SERVICE
LATERAL DETAIL
(UNLESS OTHERWISE NOTED)

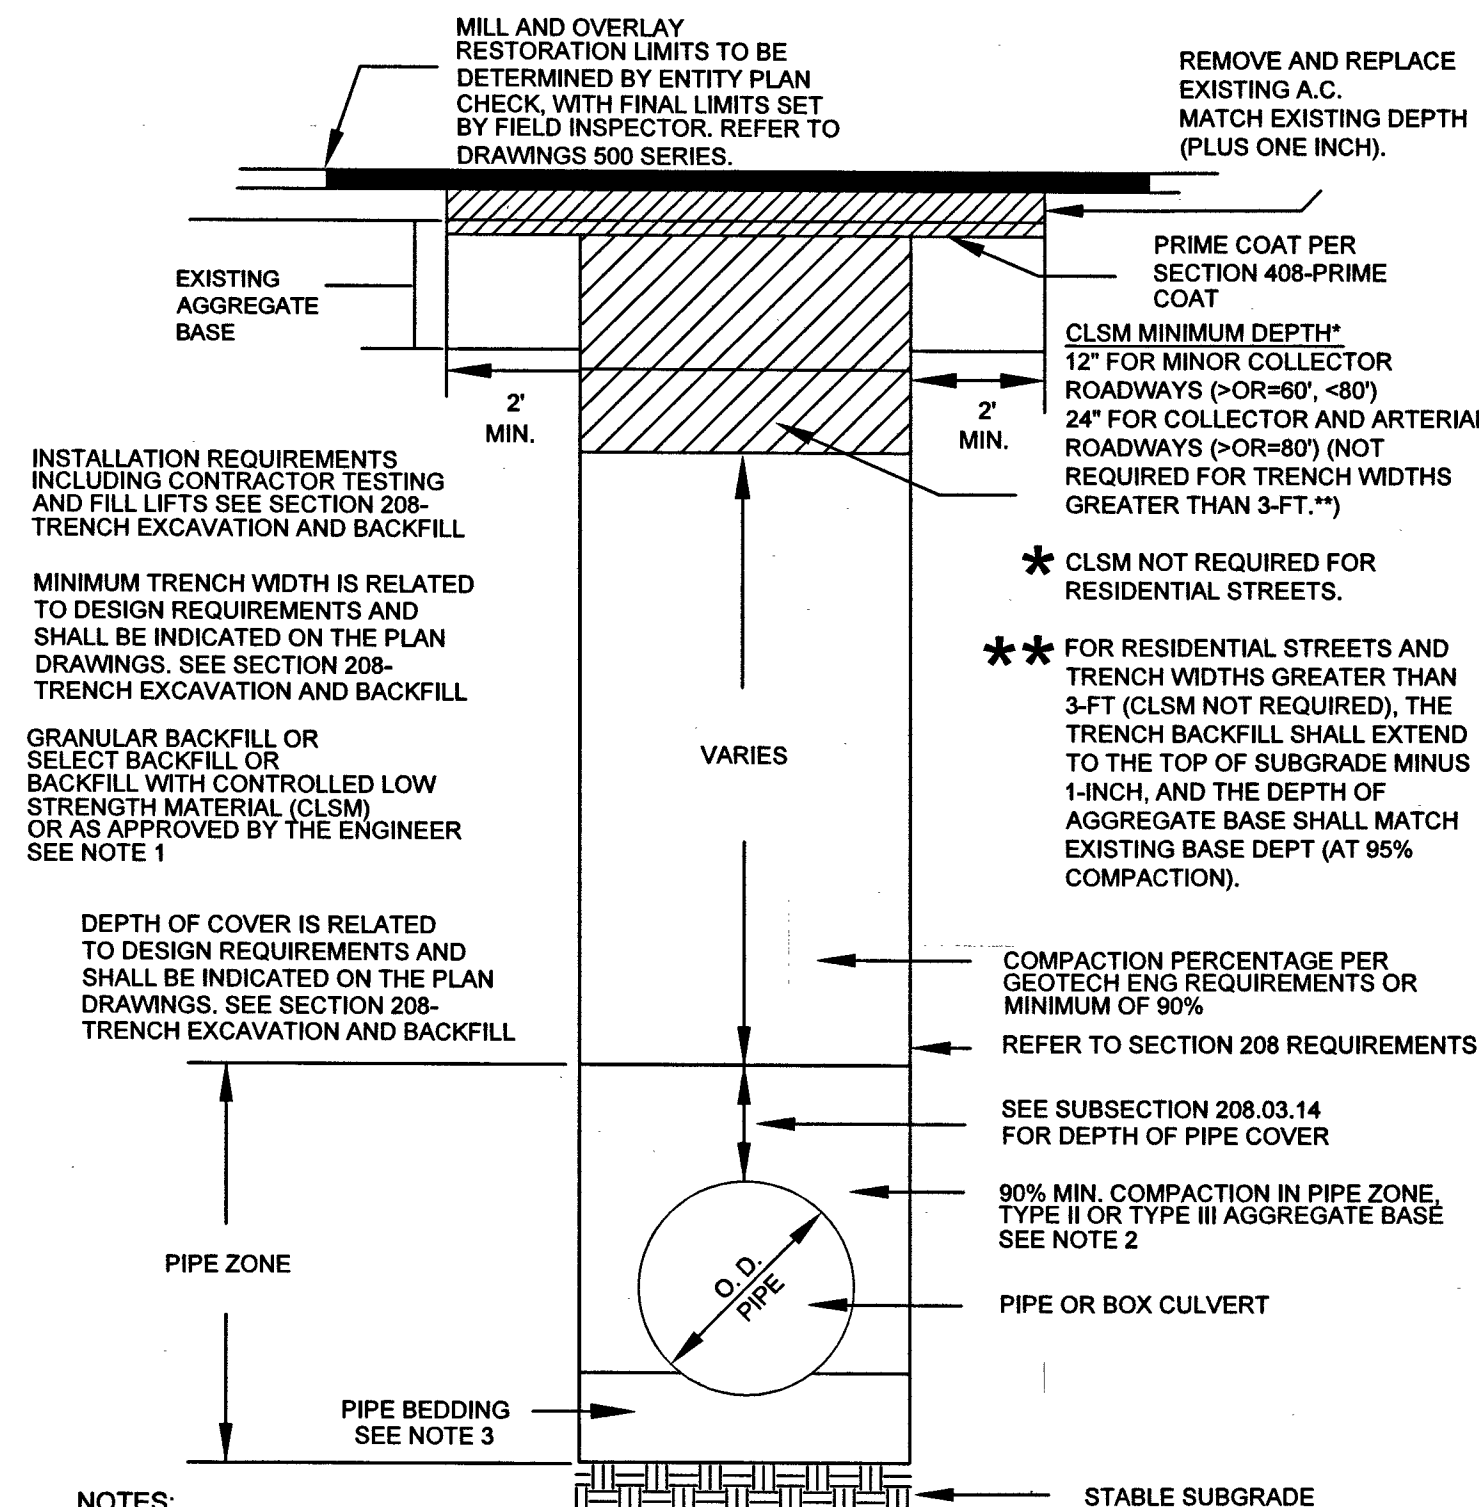

- NOTES:
1. NO STONES OR LUMPS GREATER THAN 3" PERMITTED IN TRENCH 2' OR LESS IN WIDTH.
 2. TRENCH WIDTH, BEDDING, SUBGRADE AND PIPE ZONE REQUIREMENTS FOR UTILITY INSTALLATIONS SHALL CONFORM TO THE RESPECTIVE ENTITY REQUIREMENTS.
 3. CRUSHED ROCK MAY BE USED FOR PIPE BEDDING ONLY IF MATERIAL USE HAS BEEN SPECIFICALLY APPROVED BY THE GOVERNING AGENCY. SEE STANDARD DRAWING NO. 505 FOR PIPE BEDDING METHODS.
 4. LAS VEGAS VALLEY WATER DISTRICT REQUIRES PIPE BEDDING AND BACKFILL WITHIN THE PIPE ZONE TO BE OF THE SAME MATERIAL.

RTC STD DWG 503



AS-BUILT DRAWING-PRESSURE TEST DATA

PIPE DIA. _____	TEST MEDIUM TEST METHOD
PIPE LENGTH _____	☐ AIR ☐ GAUGE
PIPE TYPE _____	☐ NITROGEN ☐ CHART
MIN. DURATION _____	☐ WATER GAUGE/ ☐ SOAP PRESS REC SN#
TEST PRES. (PSIG) _____	START _____ END _____
TIME _____	
DATE _____	
PERFORMED BY _____	

SYSTEM _____
DR. NO. _____
SEGMENT M.A.O.P. _____
SYSTEM M.A.O.P. _____
SYSTEM M.O.P. _____

PURGE PLAN WAS COMPLETED IN ACCORDANCE
WITH THE OPERATIONS MANUAL GUIDELINES BY:

PRINT: _____ DATE: _____
SIGNATURE: _____

CUSTOMER 27

1.	</
----	--	--	----