


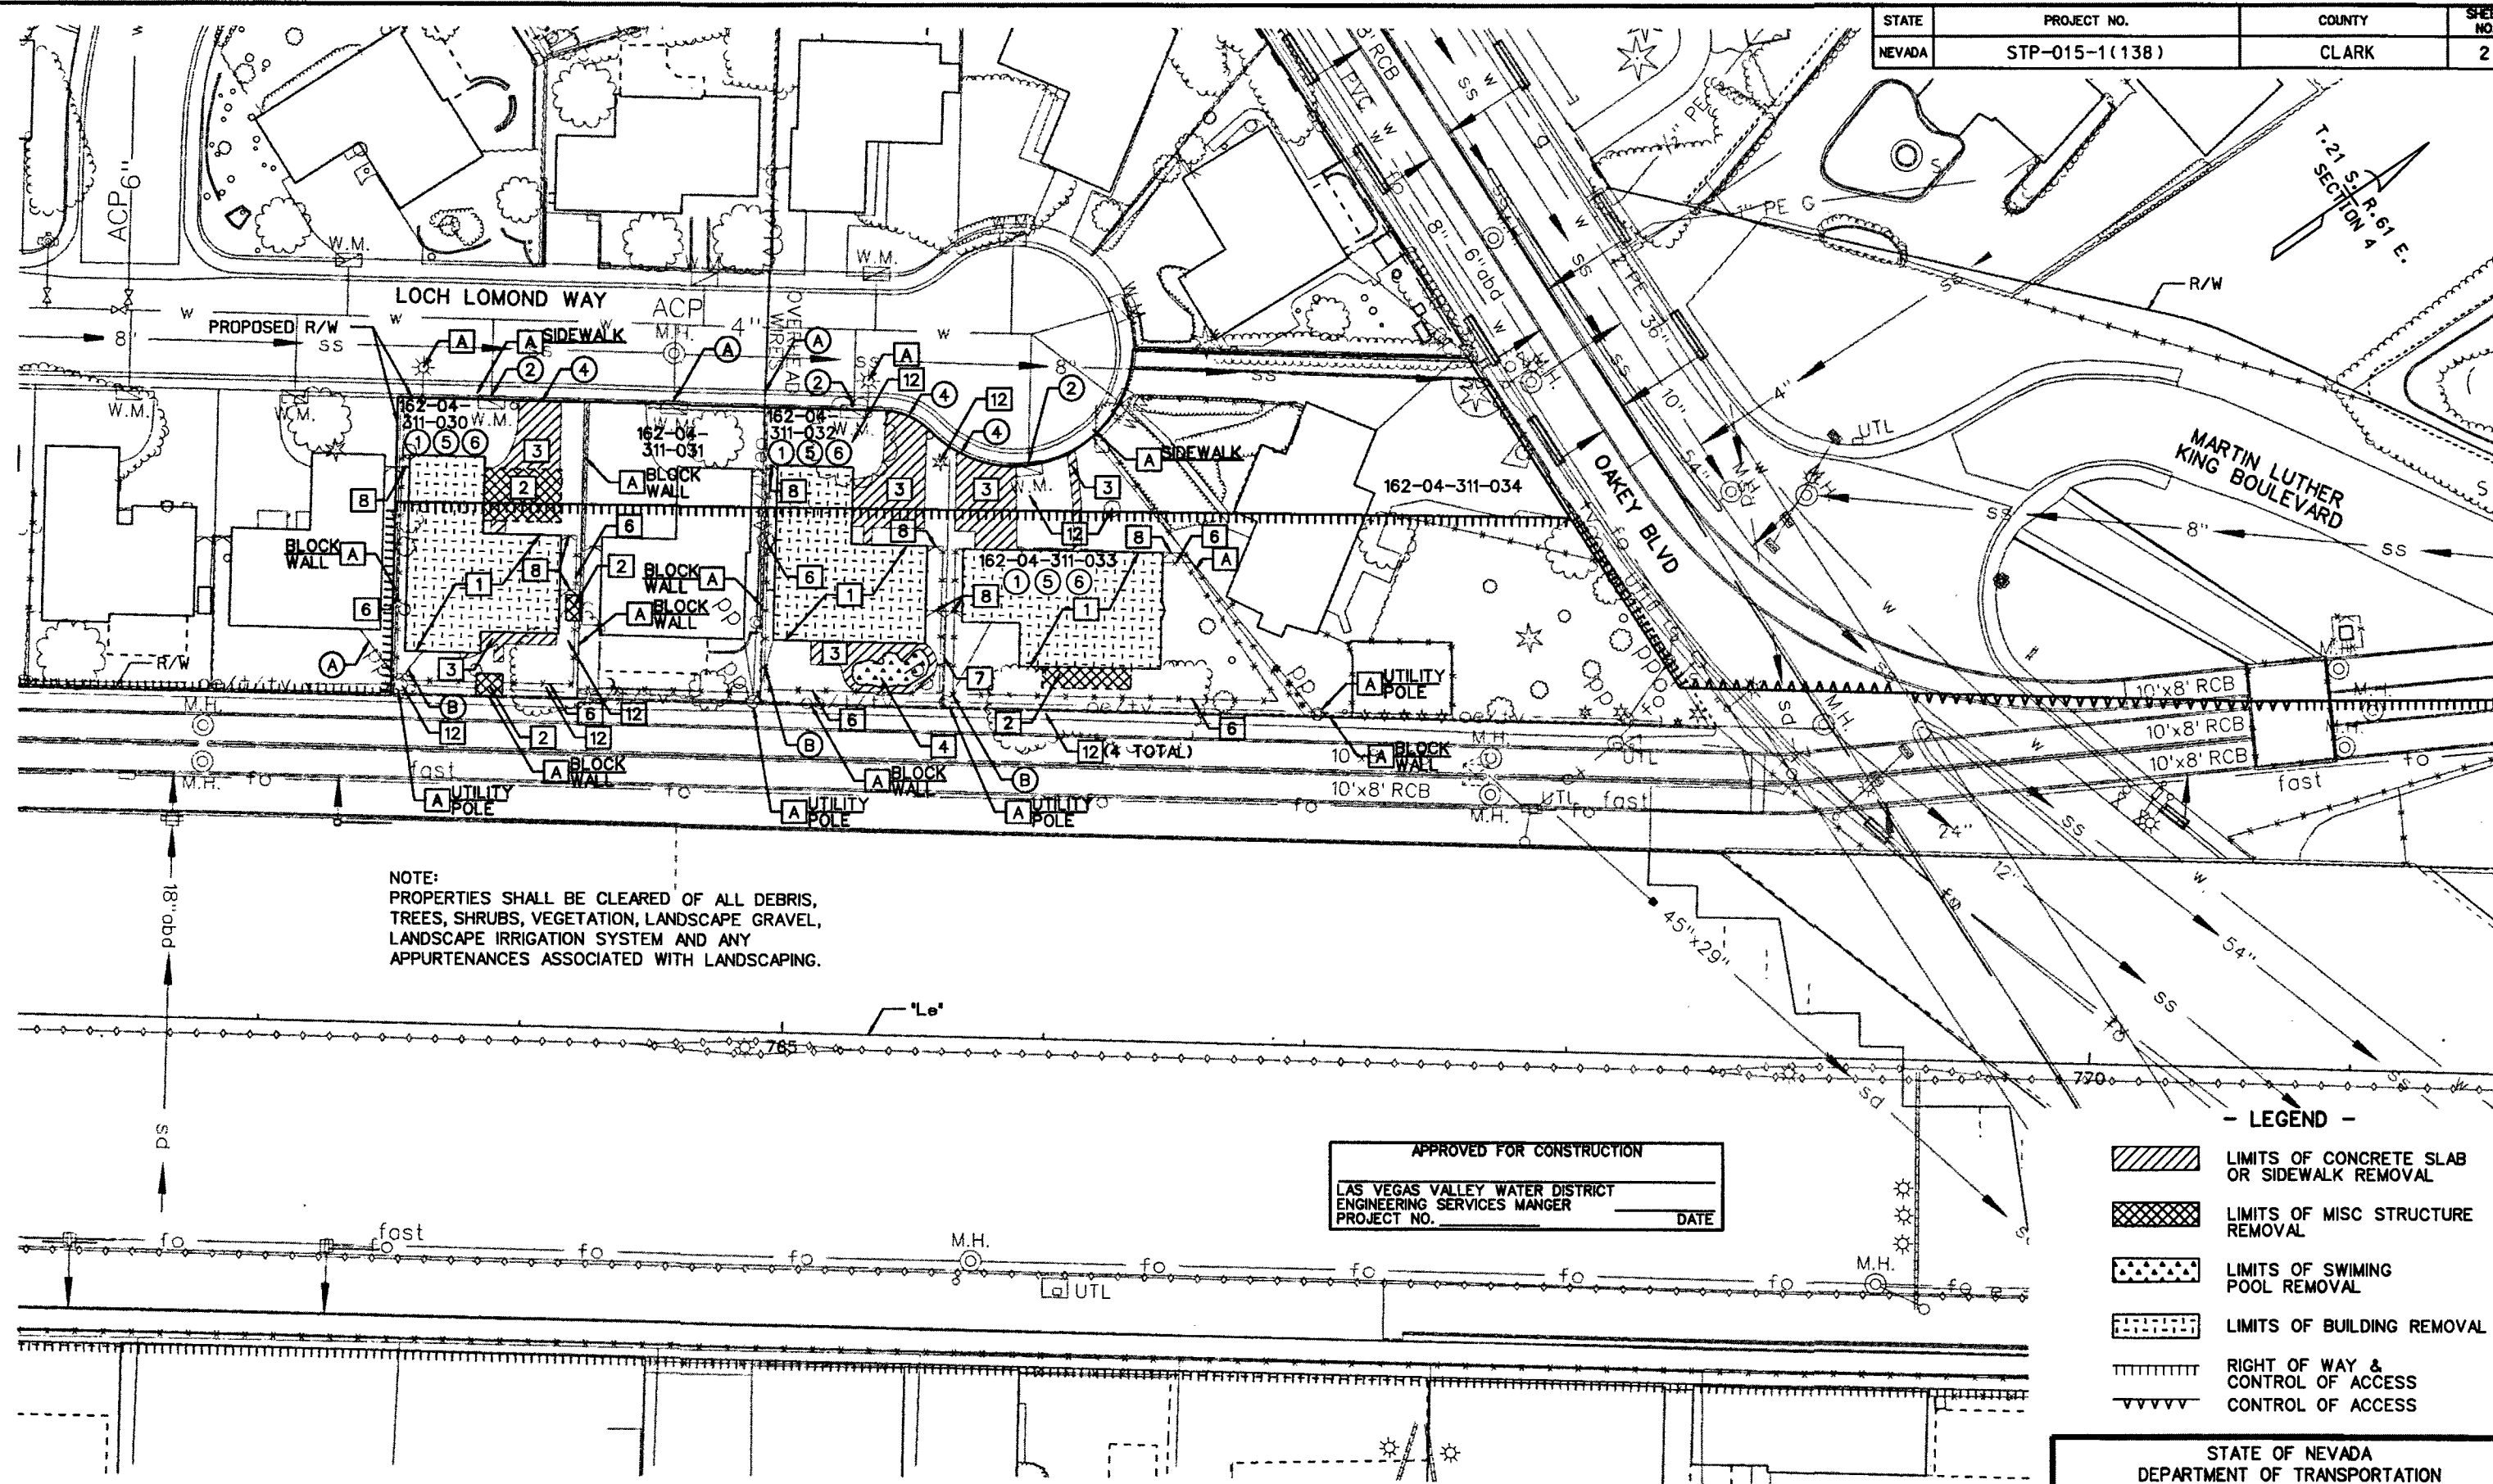


NOTE:
 PROPERTIES SHALL BE CLEARED OF ALL DEBRIS,
 TREES, SHRUBS, VEGETATION, LANDSCAPE GRAVEL,
 LANDSCAPE IRRIGATION SYSTEM AND ANY
 APPURTENANCES ASSOCIATED WITH LANDSCAPING.

APPROVED FOR CONSTRUCTION
 LAS VEGAS VALLEY WATER DISTRICT
 ENGINEERING SERVICES MANGER
 PROJECT NO. _____ DATE _____

- LEGEND -
- LIMITS OF CONCRETE SLAB OR SIDEWALK REMOVAL
 - LIMITS OF MISC STRUCTURE REMOVAL
 - LIMITS OF SWIMMING POOL REMOVAL
 - LIMITS OF BUILDING REMOVAL
 - RIGHT OF WAY & CONTROL OF ACCESS
 - CONTROL OF ACCESS

APN	NV ENERGY	LVVWD	SOUTHWEST GAS	CLV SEWER	COX COMMUNICATION	TELEPHONE
162-04-311-030	① ACTIVE SERVICE	② 5/8" METER #41222	③ NO GAS	④ ACTIVE SEWER LATERAL	⑤ ACTIVE SERVICE #1717	⑥ ACTIVE SERVICE
162-04-311-032	① ACTIVE SERVICE	② 5/8" METER #41224	③ NO GAS	④ ACTIVE SEWER LATERAL	⑤ SERVICE #1709	⑥ ACTIVE SERVICE
162-04-311-033	① ACTIVE SERVICE	② 5/8" METER #41225	③ NO GAS	④ ACTIVE SEWER LATERAL	⑤ SERVICE #1705	⑥ ACTIVE SERVICE

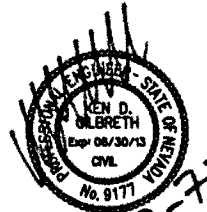

SAFETY ALERT
 Call Before You Overhead
 1-702-227-2929
 1-702-432-5300
 F.A.S.T.
 Call before you Dig
 1-800-227-2600
 1-702-455-7544

STATE OF NEVADA
 DEPARTMENT OF TRANSPORTATION
 PROJECT NEON - PHASE 1 DEMOLITION PACKAGE A
**SITE PREPARATION
 REMOVAL DETAIL**
 "Le" 763+00 TO
 "Le" 769+00